



LEGEND:

NEW WALL - STUD & GYP. BD.	
EXISTING STUD WALL	
EXISTING MASONRY WALL	
DEMO AND REMOVE	
1 HOUR DOOR W/CLOSER EXISTING DOOR FRAMES TO REMAIN. EQUIVALENT TO 1 HR. PAINT WITH INTUMESCENT PAINT	(LD)
NEW DOOR	(ND)
FIRE EXTINGUISHER	(FE)


FIRST FLOOR - 3,386 GROSS SQ.FT.
 SECOND FLOOR - 3,369 GROSS SQ.FT.
 THIRD FLOOR - 1,840 GROSS SQ.FT.
 TOTAL - 8,595 GROSS SQ.FT.

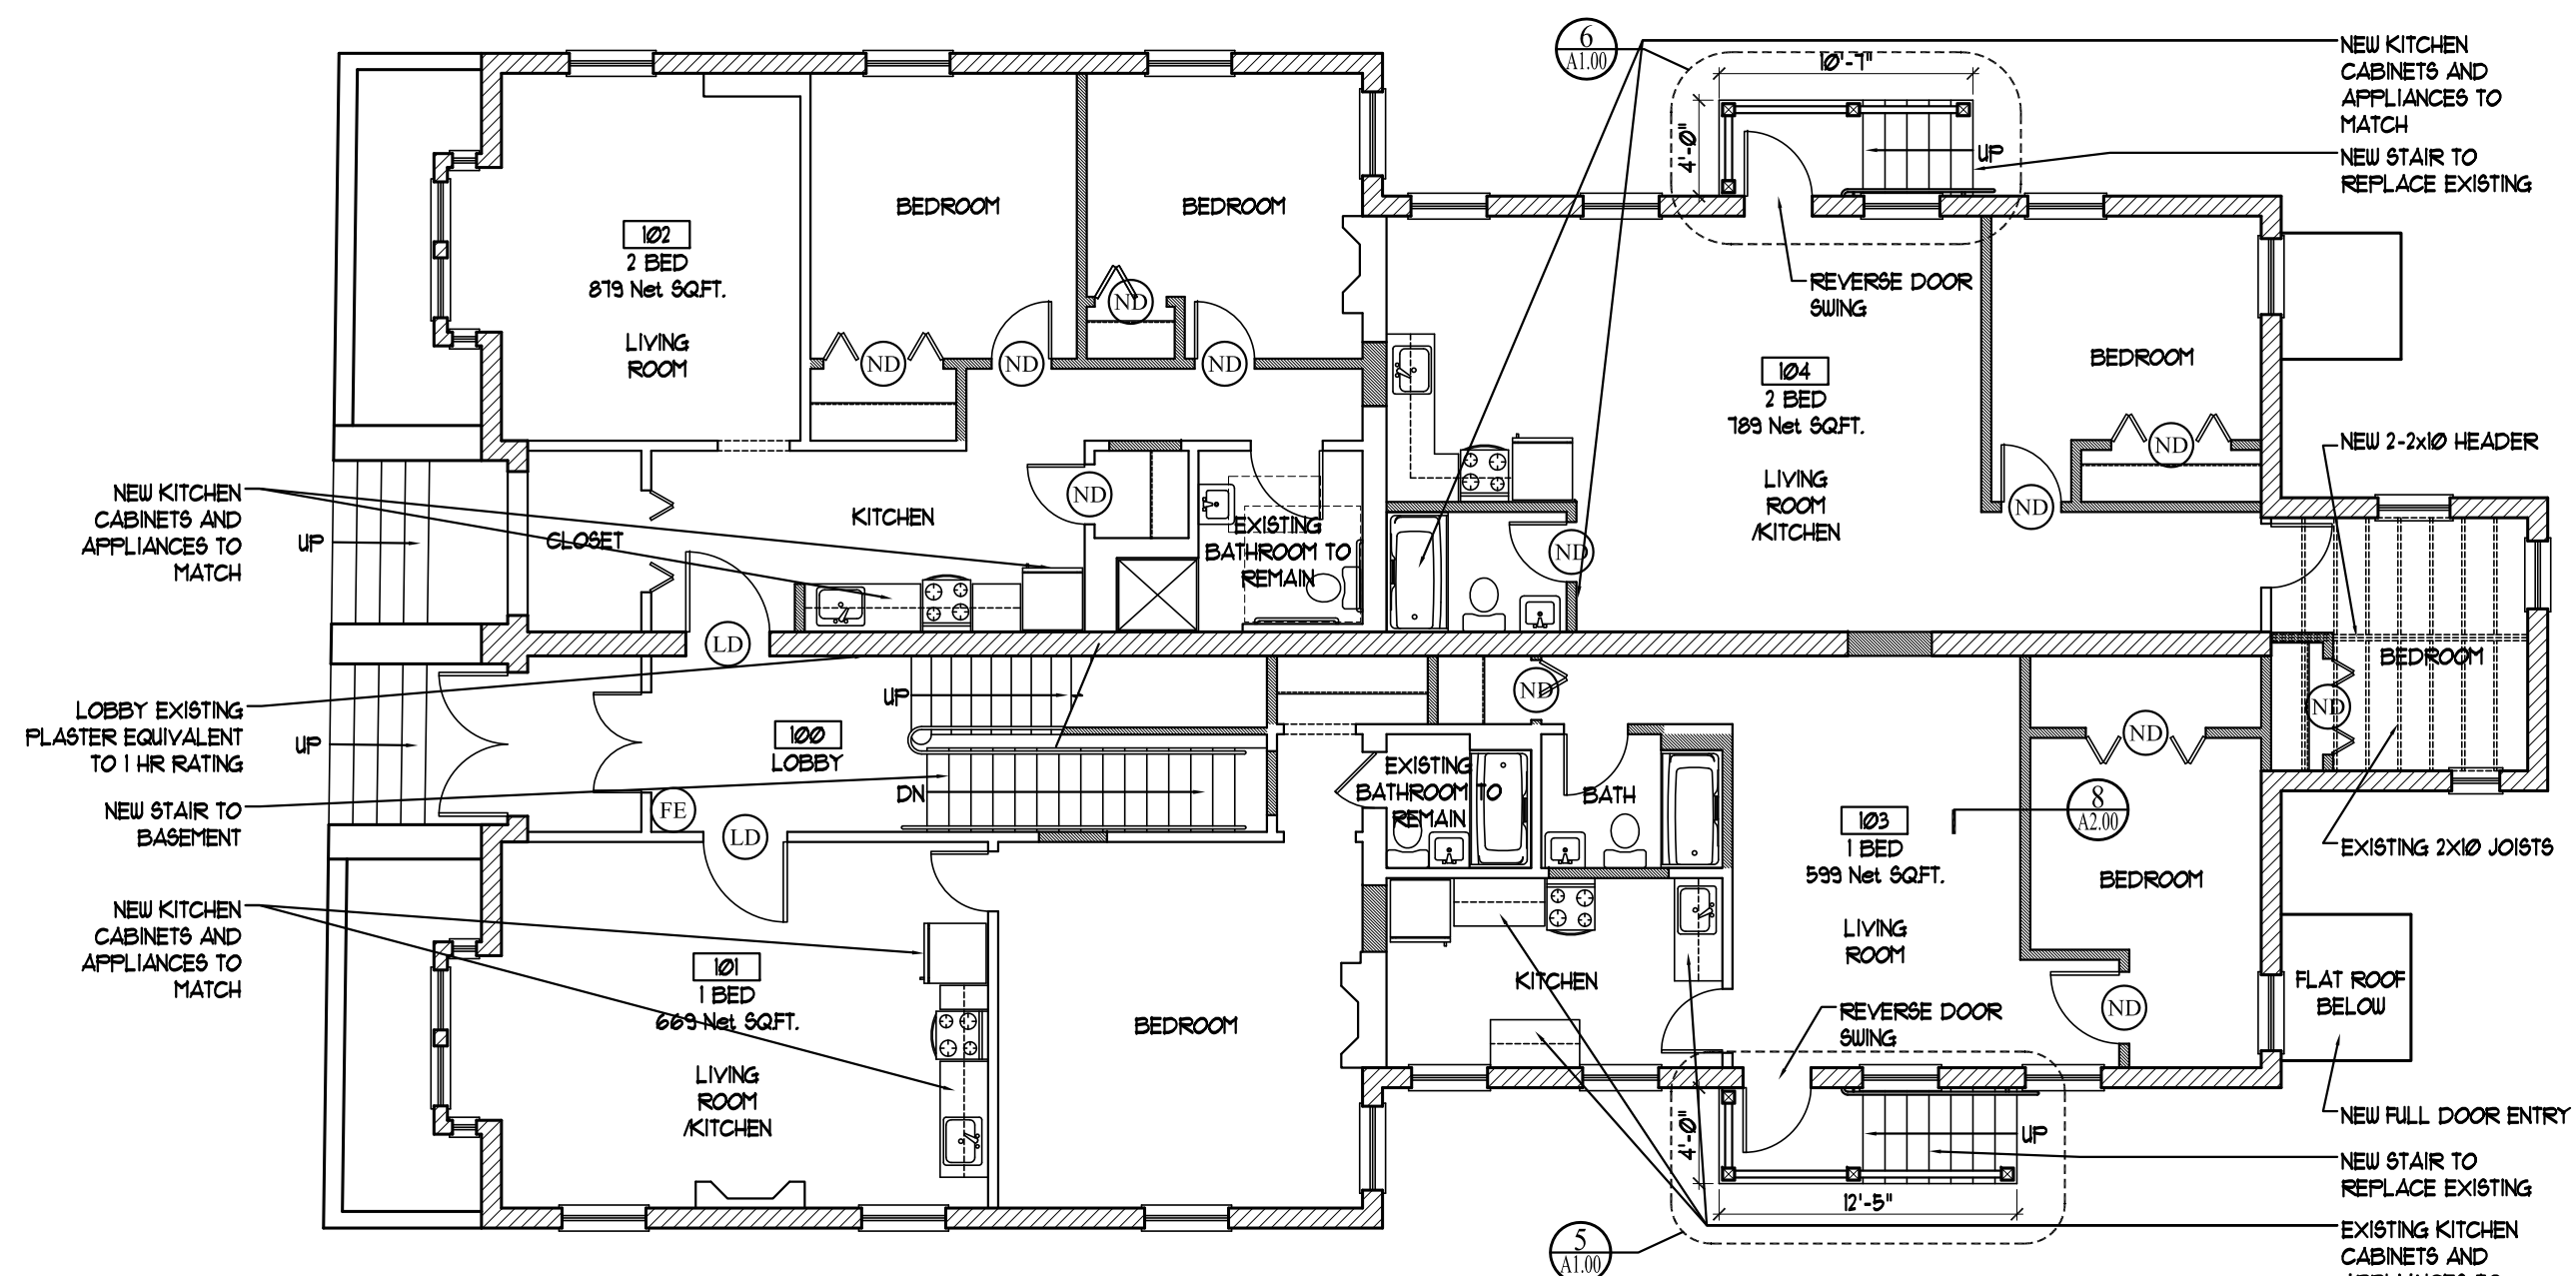


2 | PROPOSED FIRST FLOOR PLAN - 3,386 GROSS SQ.FT.
 SCALE: 1/8"=1'-0"

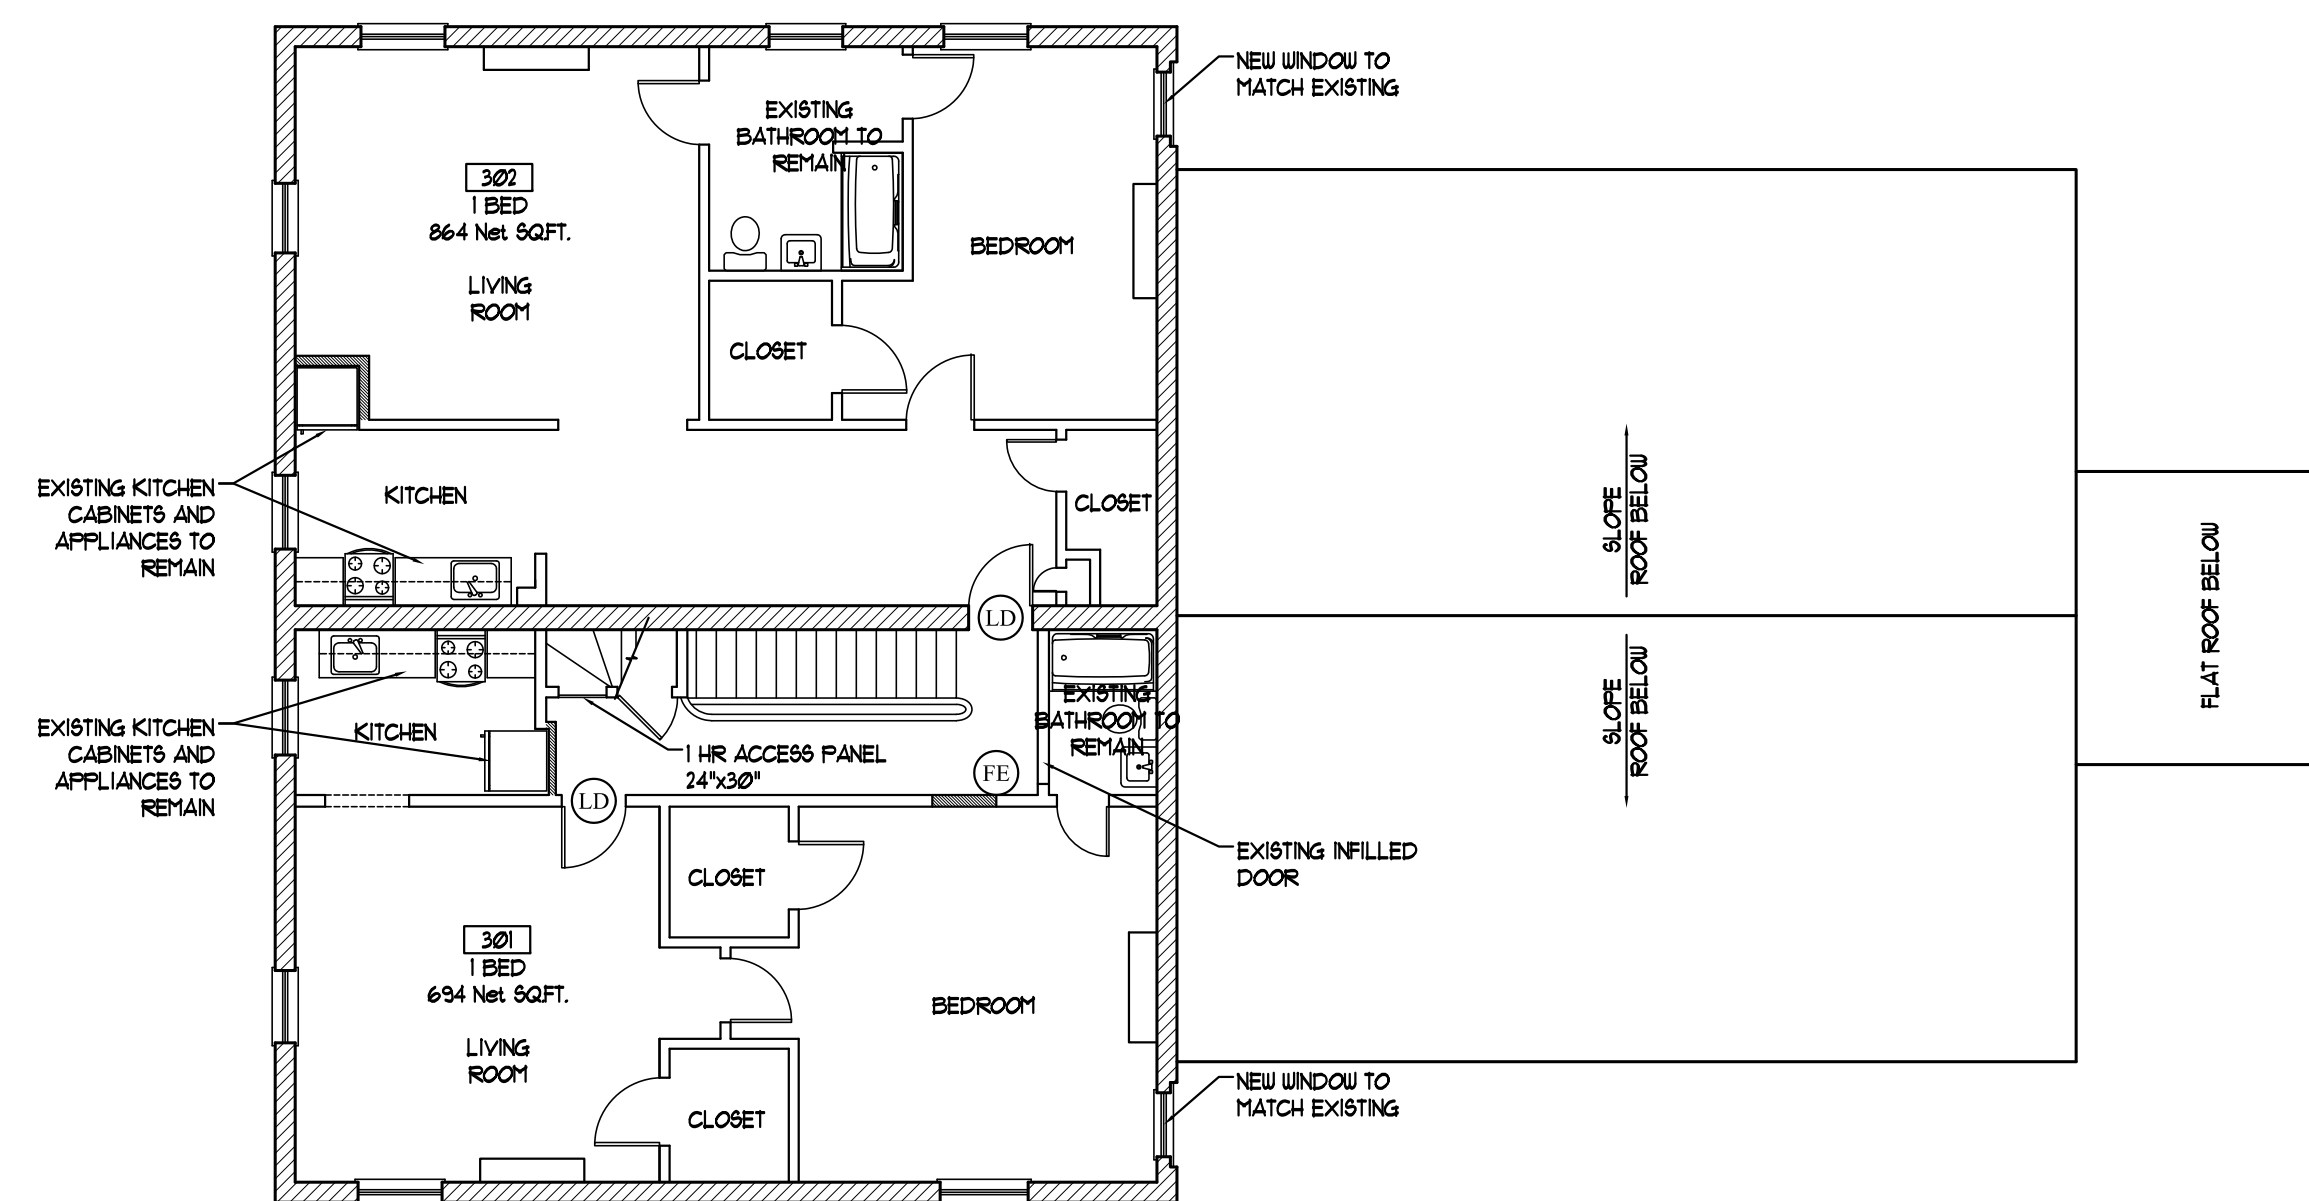


4 | PROPOSED THIRD FLOOR PLAN - 1,840 GROSS SQ.FT.
 SCALE: 1/8"=1'-0"

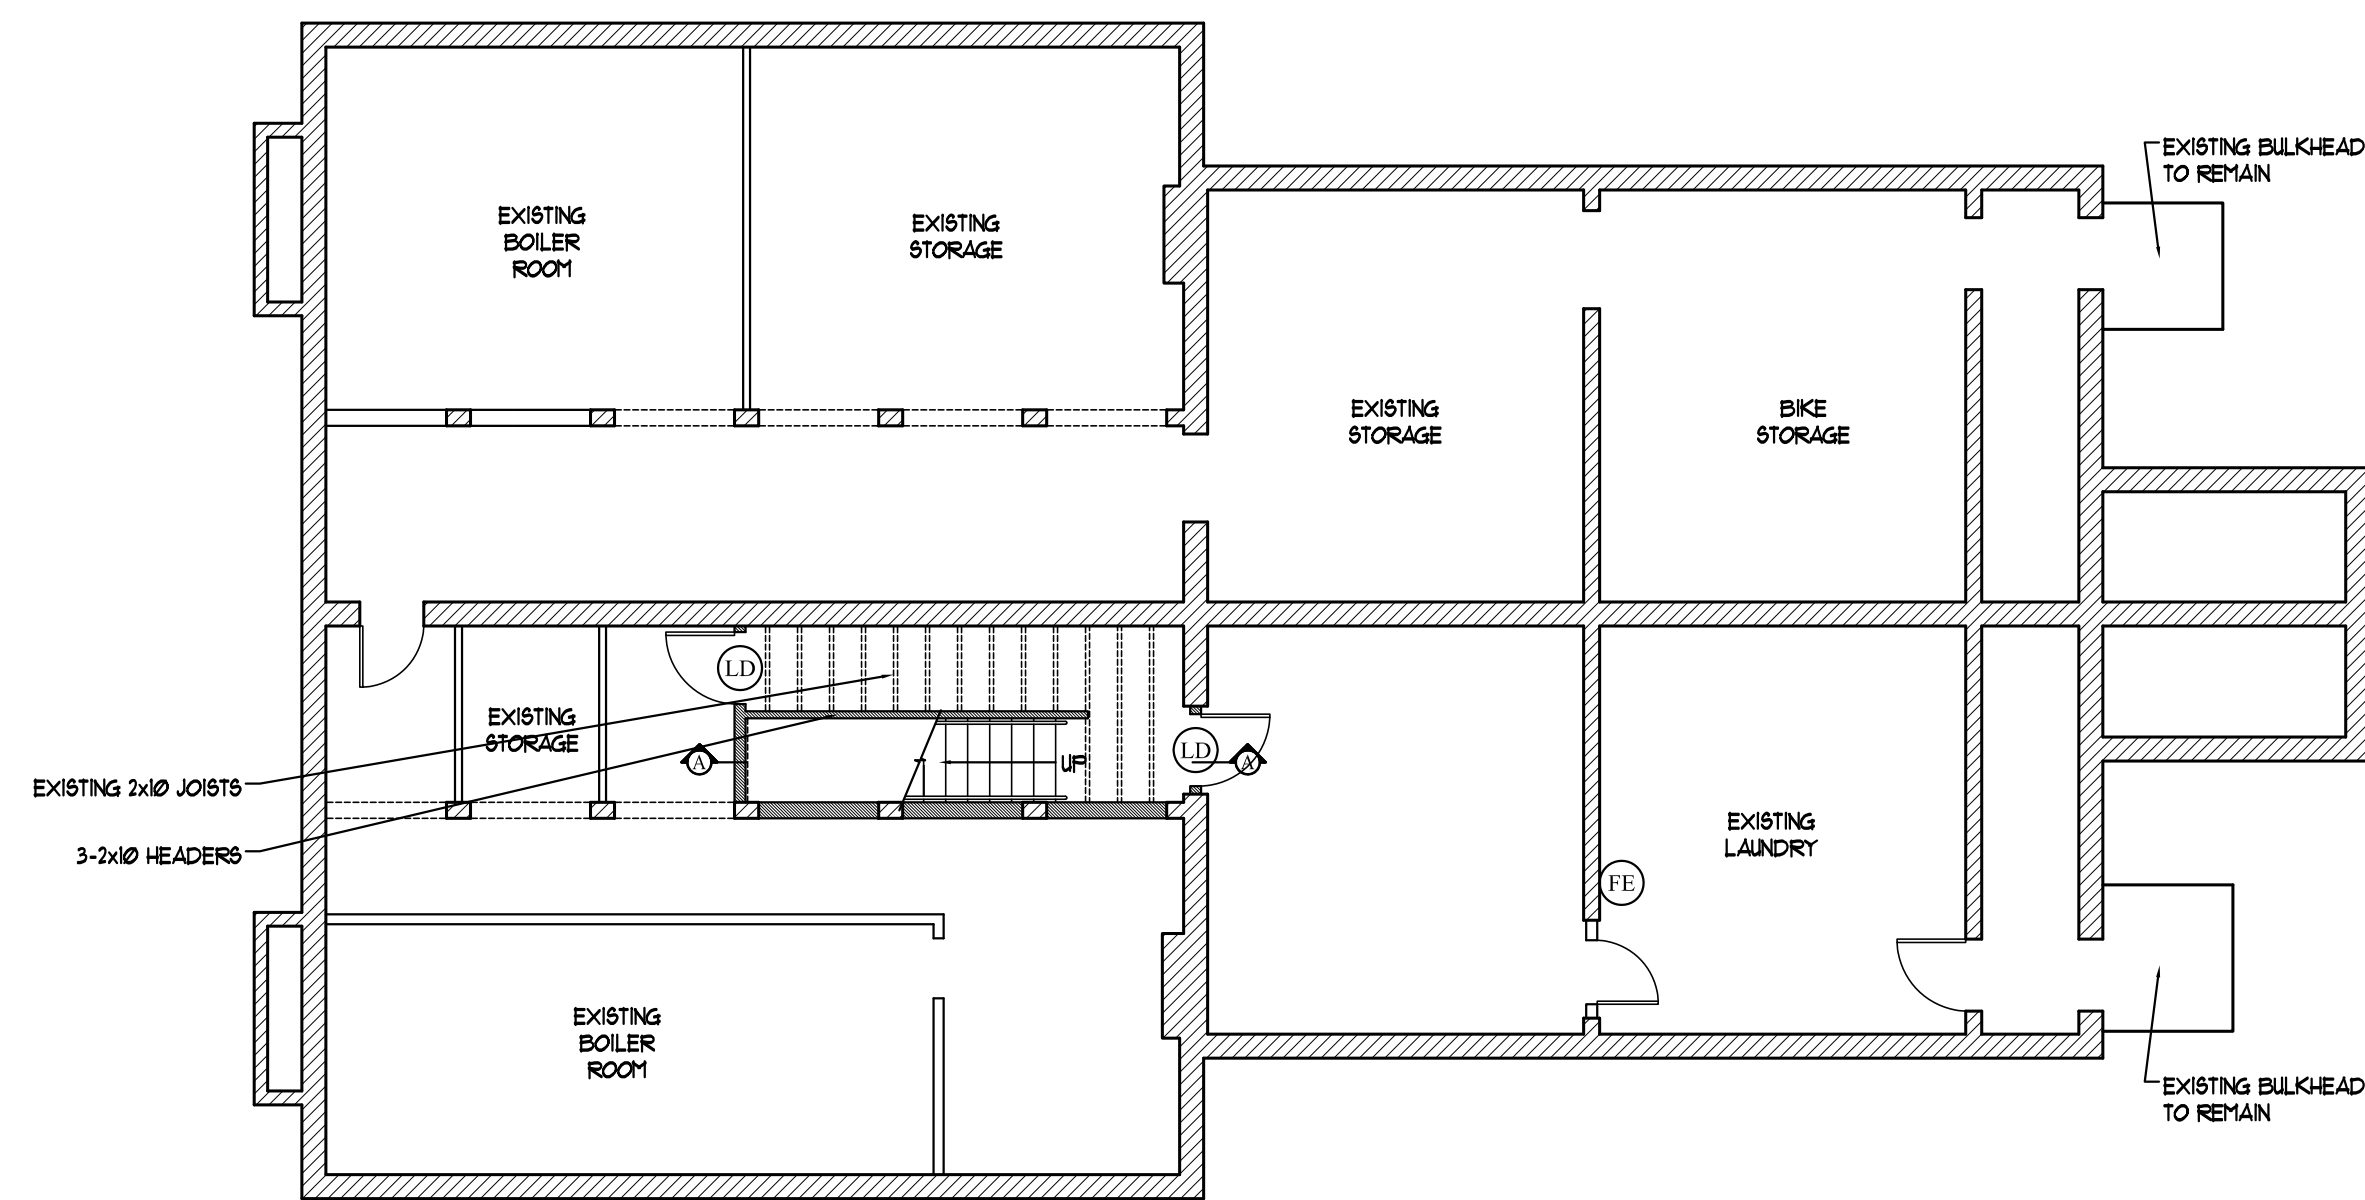

1 | PROPOSED BASEMENT PLAN - 3,386 GROSS SQ.FT.
 SCALE: 1/8"=1'-0"

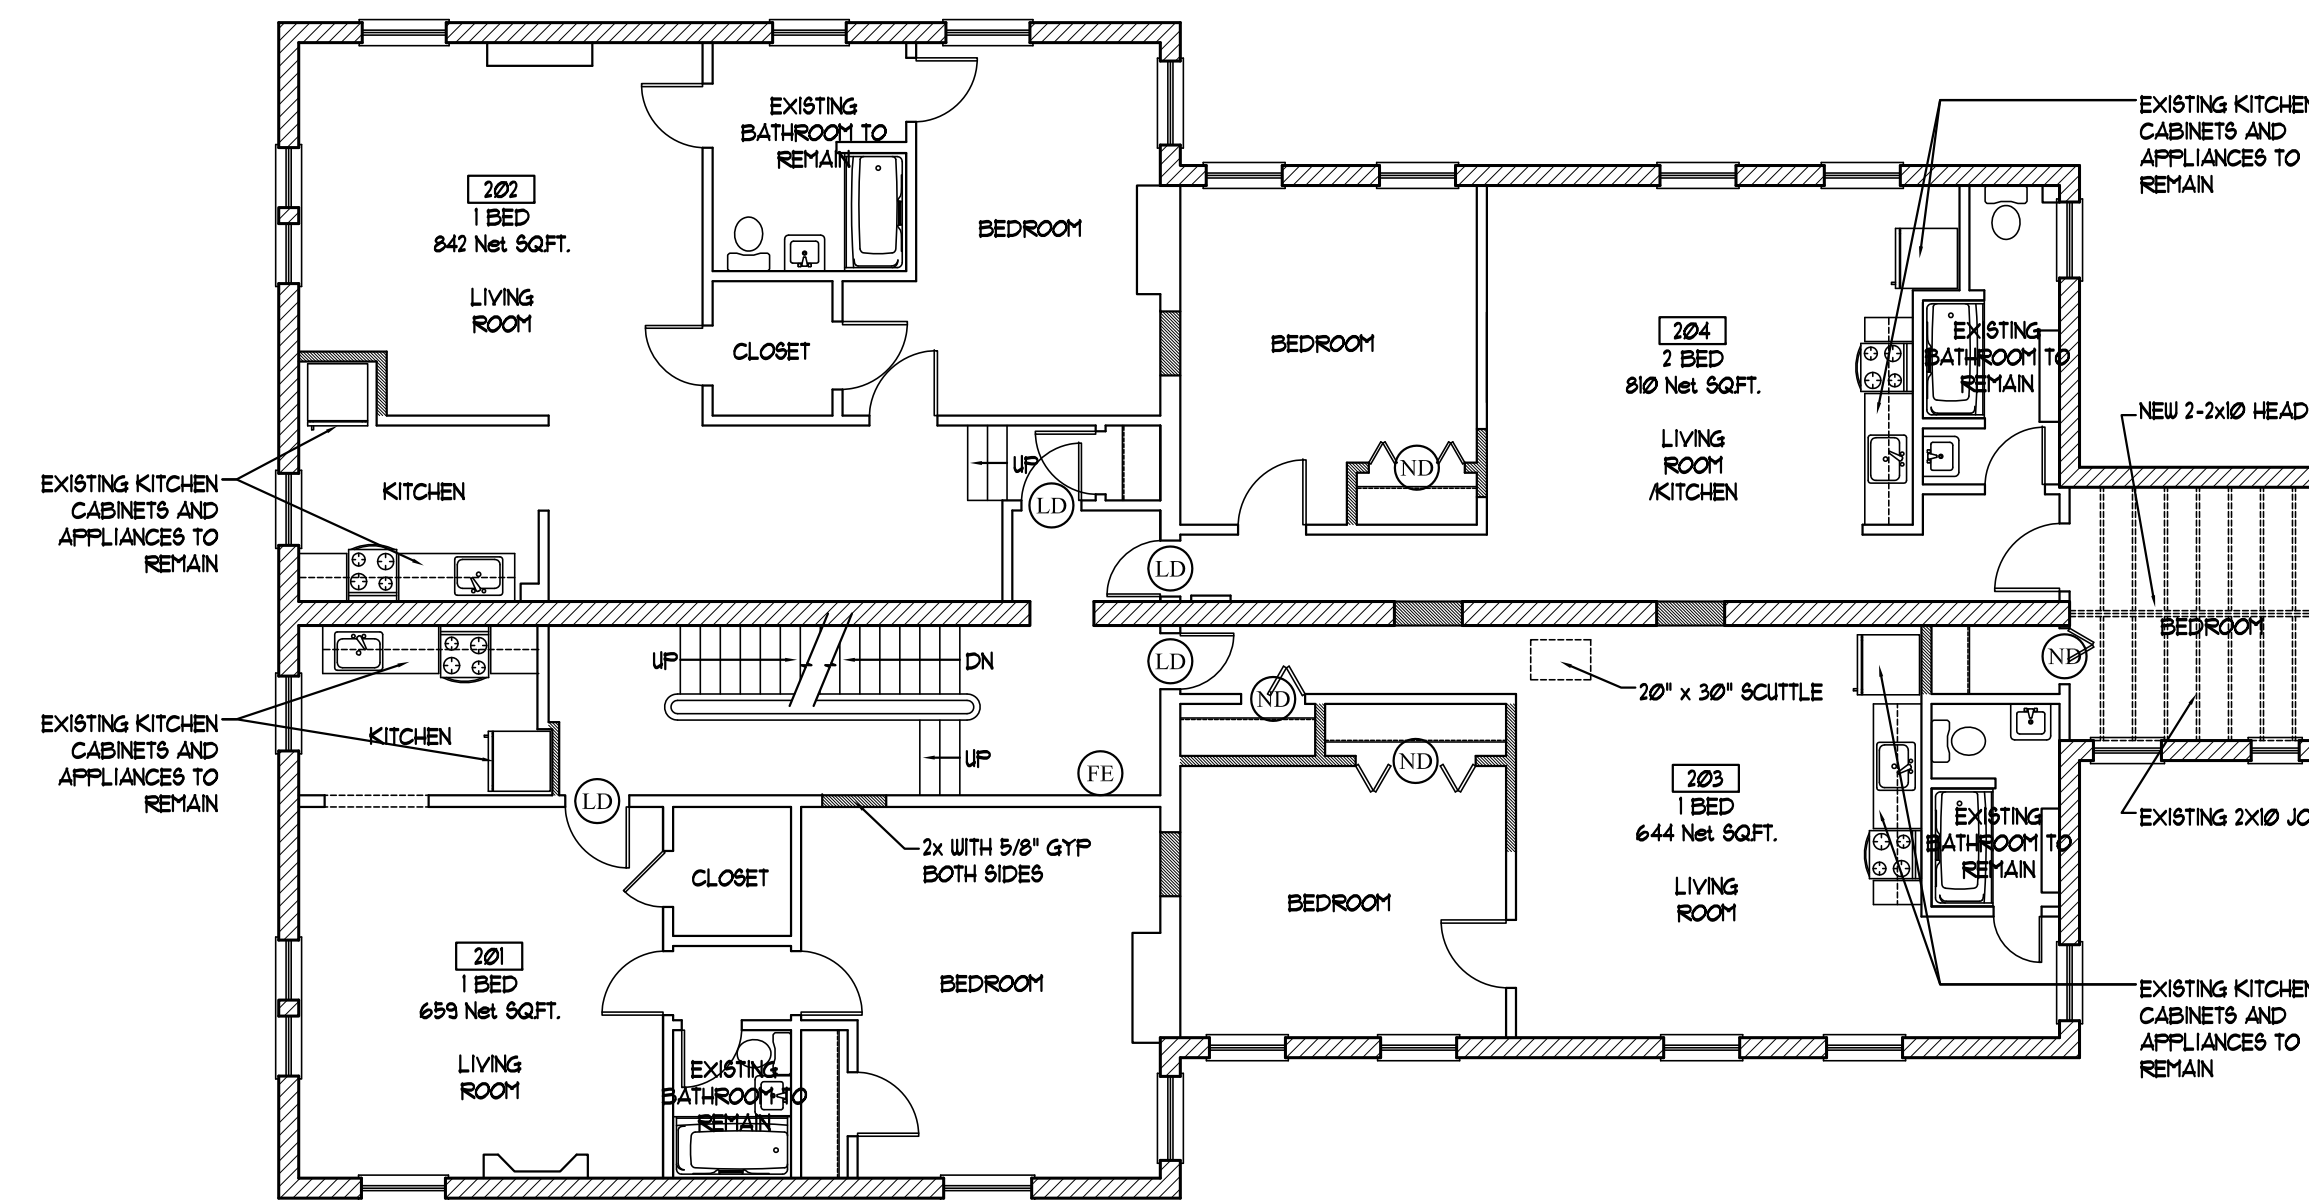

3 | PROPOSED SECOND FLOOR PLAN - 3,369 GROSS SQ.FT.
 SCALE: 1/8"=1'-0"

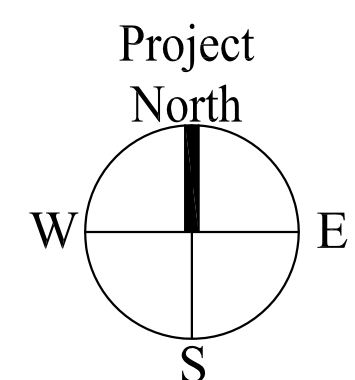

Prepared For:

Consulting Engineer:

ARCHETYPE architects
 48 Union Wharf Portland, Maine 04101
 (207) 772-6022 Fax (207) 772-4056

Project: 91 STATE STREET
 91 STATE STREET
 PORTLAND, MAINE

Revisions:

Scale: AS NOTED
 Date: 10 May 2013

PROPOSED FLOOR PLANS

A1.00