



LEGEND:


NEW WALL - STUD & GYP. BD.	
EXISTING STUD WALL	
EXISTING MASONRY WALL	
DEMO AND REMOVE	
1 HOUR DOOR W/CLOSER EXISTING DOOR FRAMES TO REMAIN. EQUIVALENT TO 1 HR. PAINT WITH INTUMESCENT PAINT	(LD)
NEW DOOR	(ND)

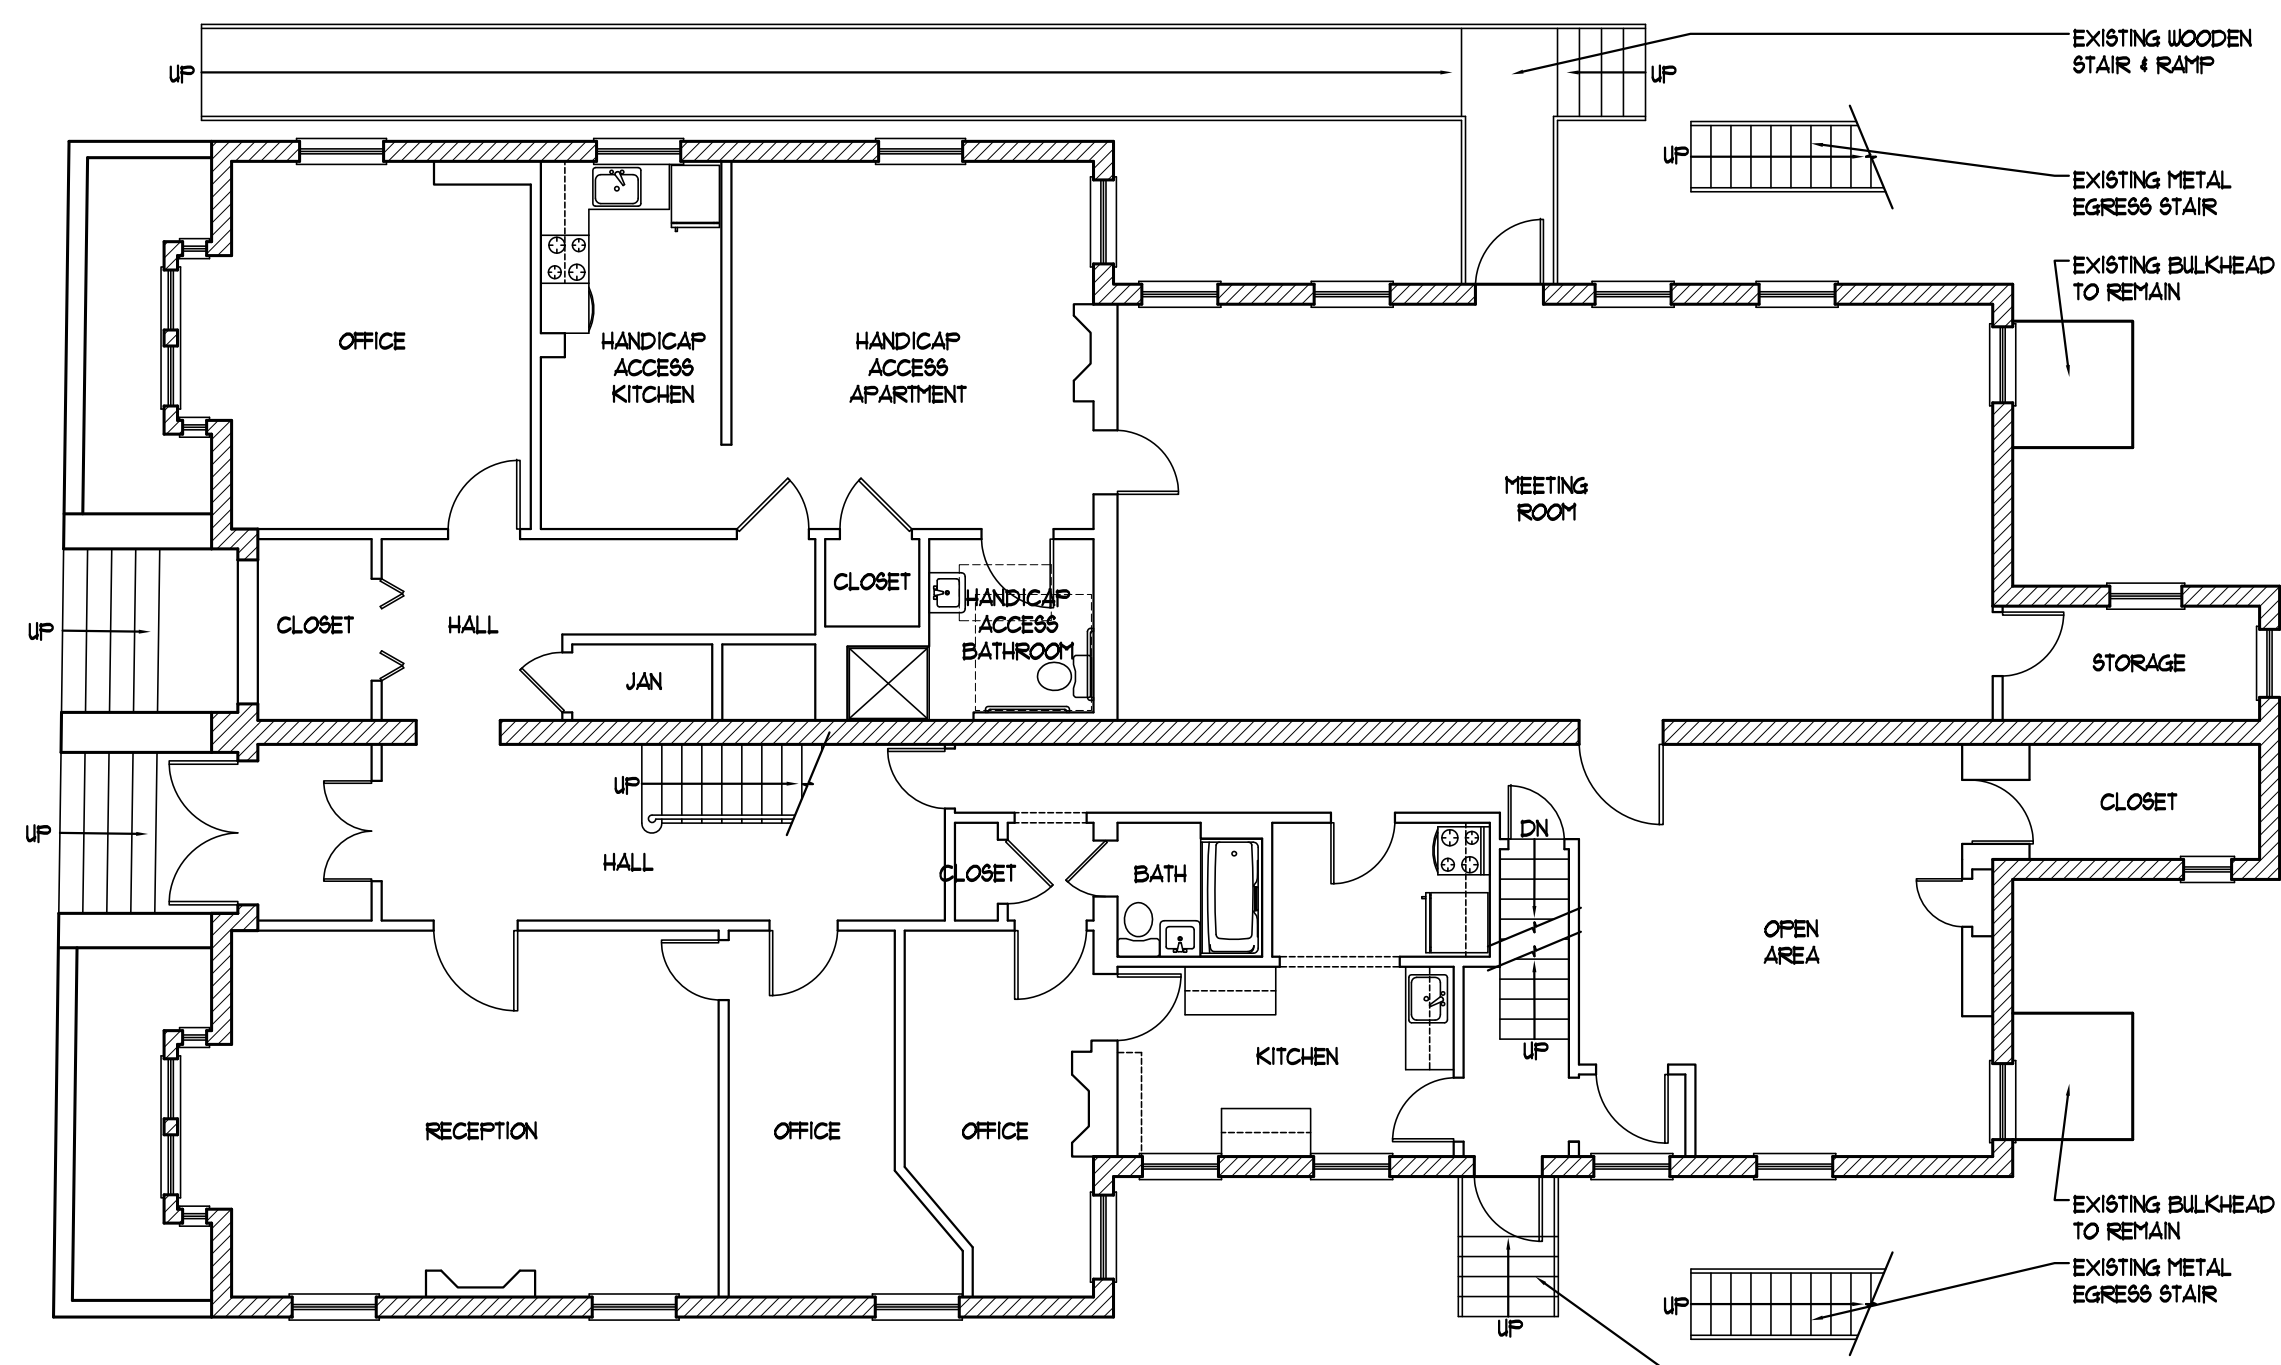


2 | EXISTING FIRST FLOOR PLAN  
SCALE: 1/8"=1'-0"

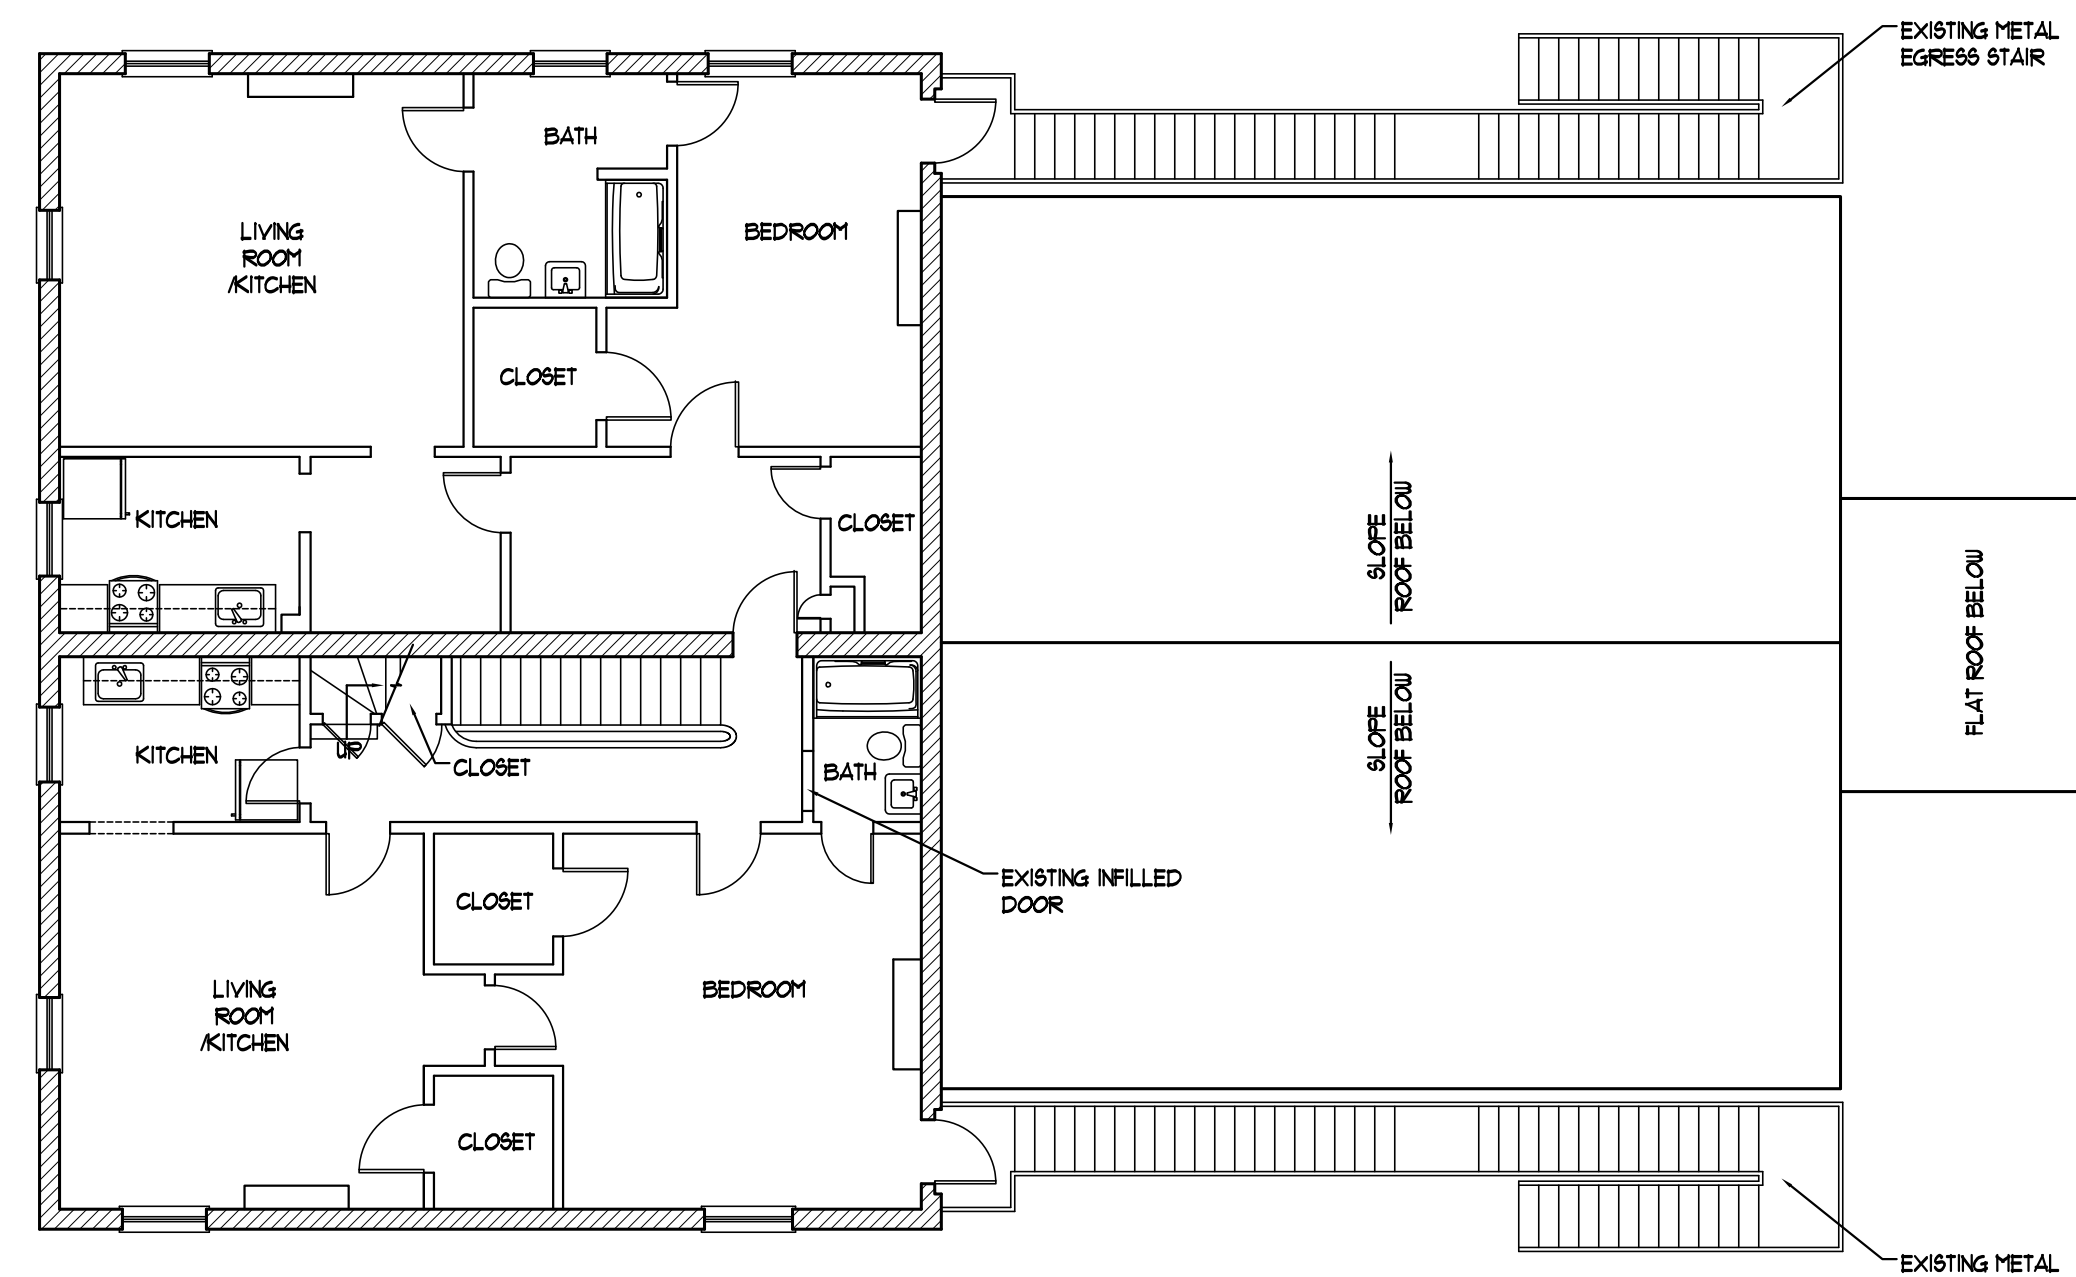



4 | EXISTING THIRD FLOOR PLAN  
SCALE: 1/8"=1'-0"

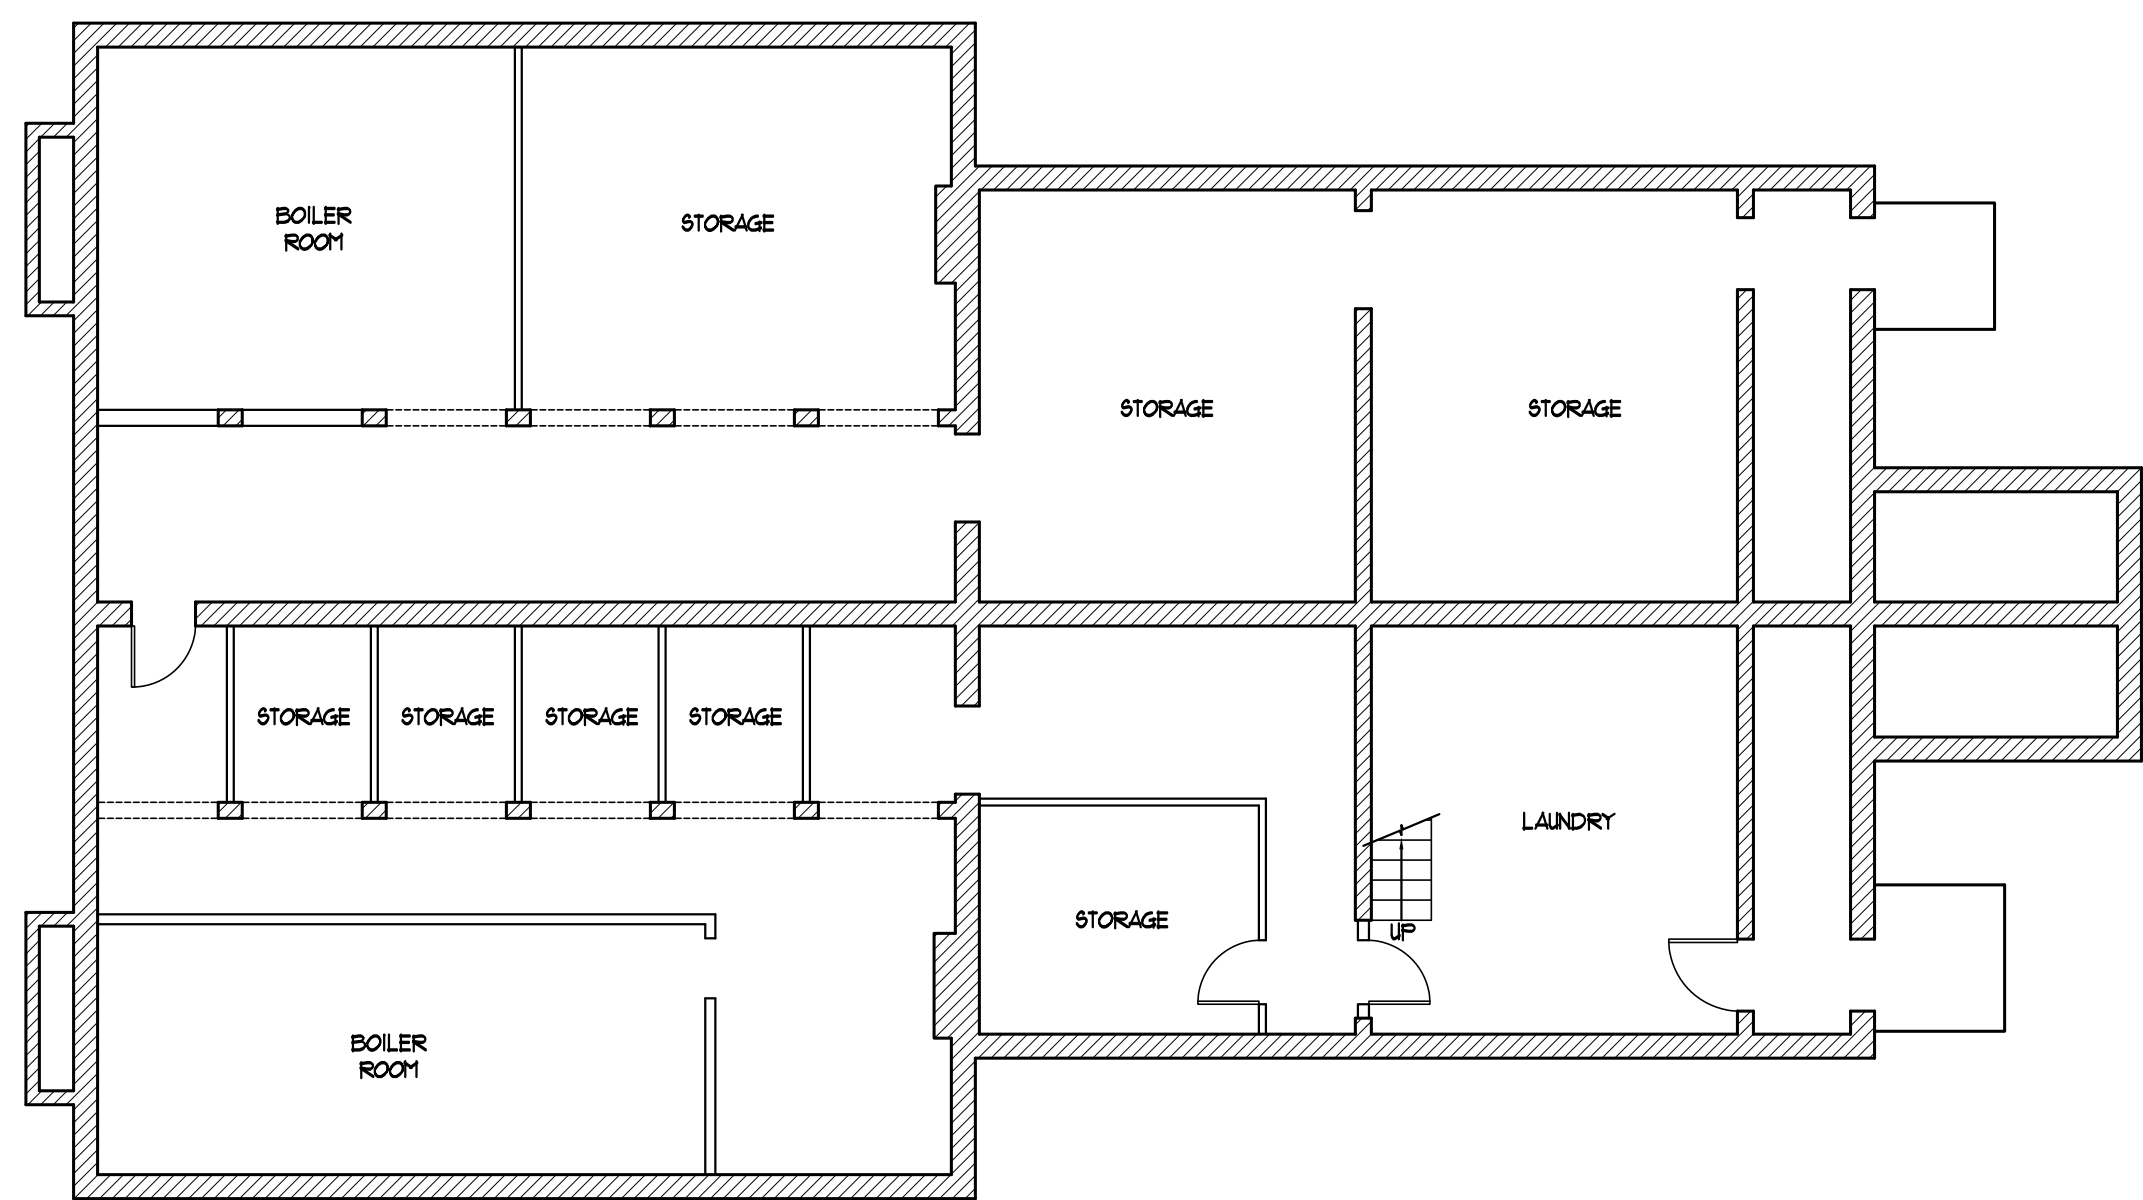

1 | EXISTING BASEMENT PLAN  
SCALE: 1/8"=1'-0"

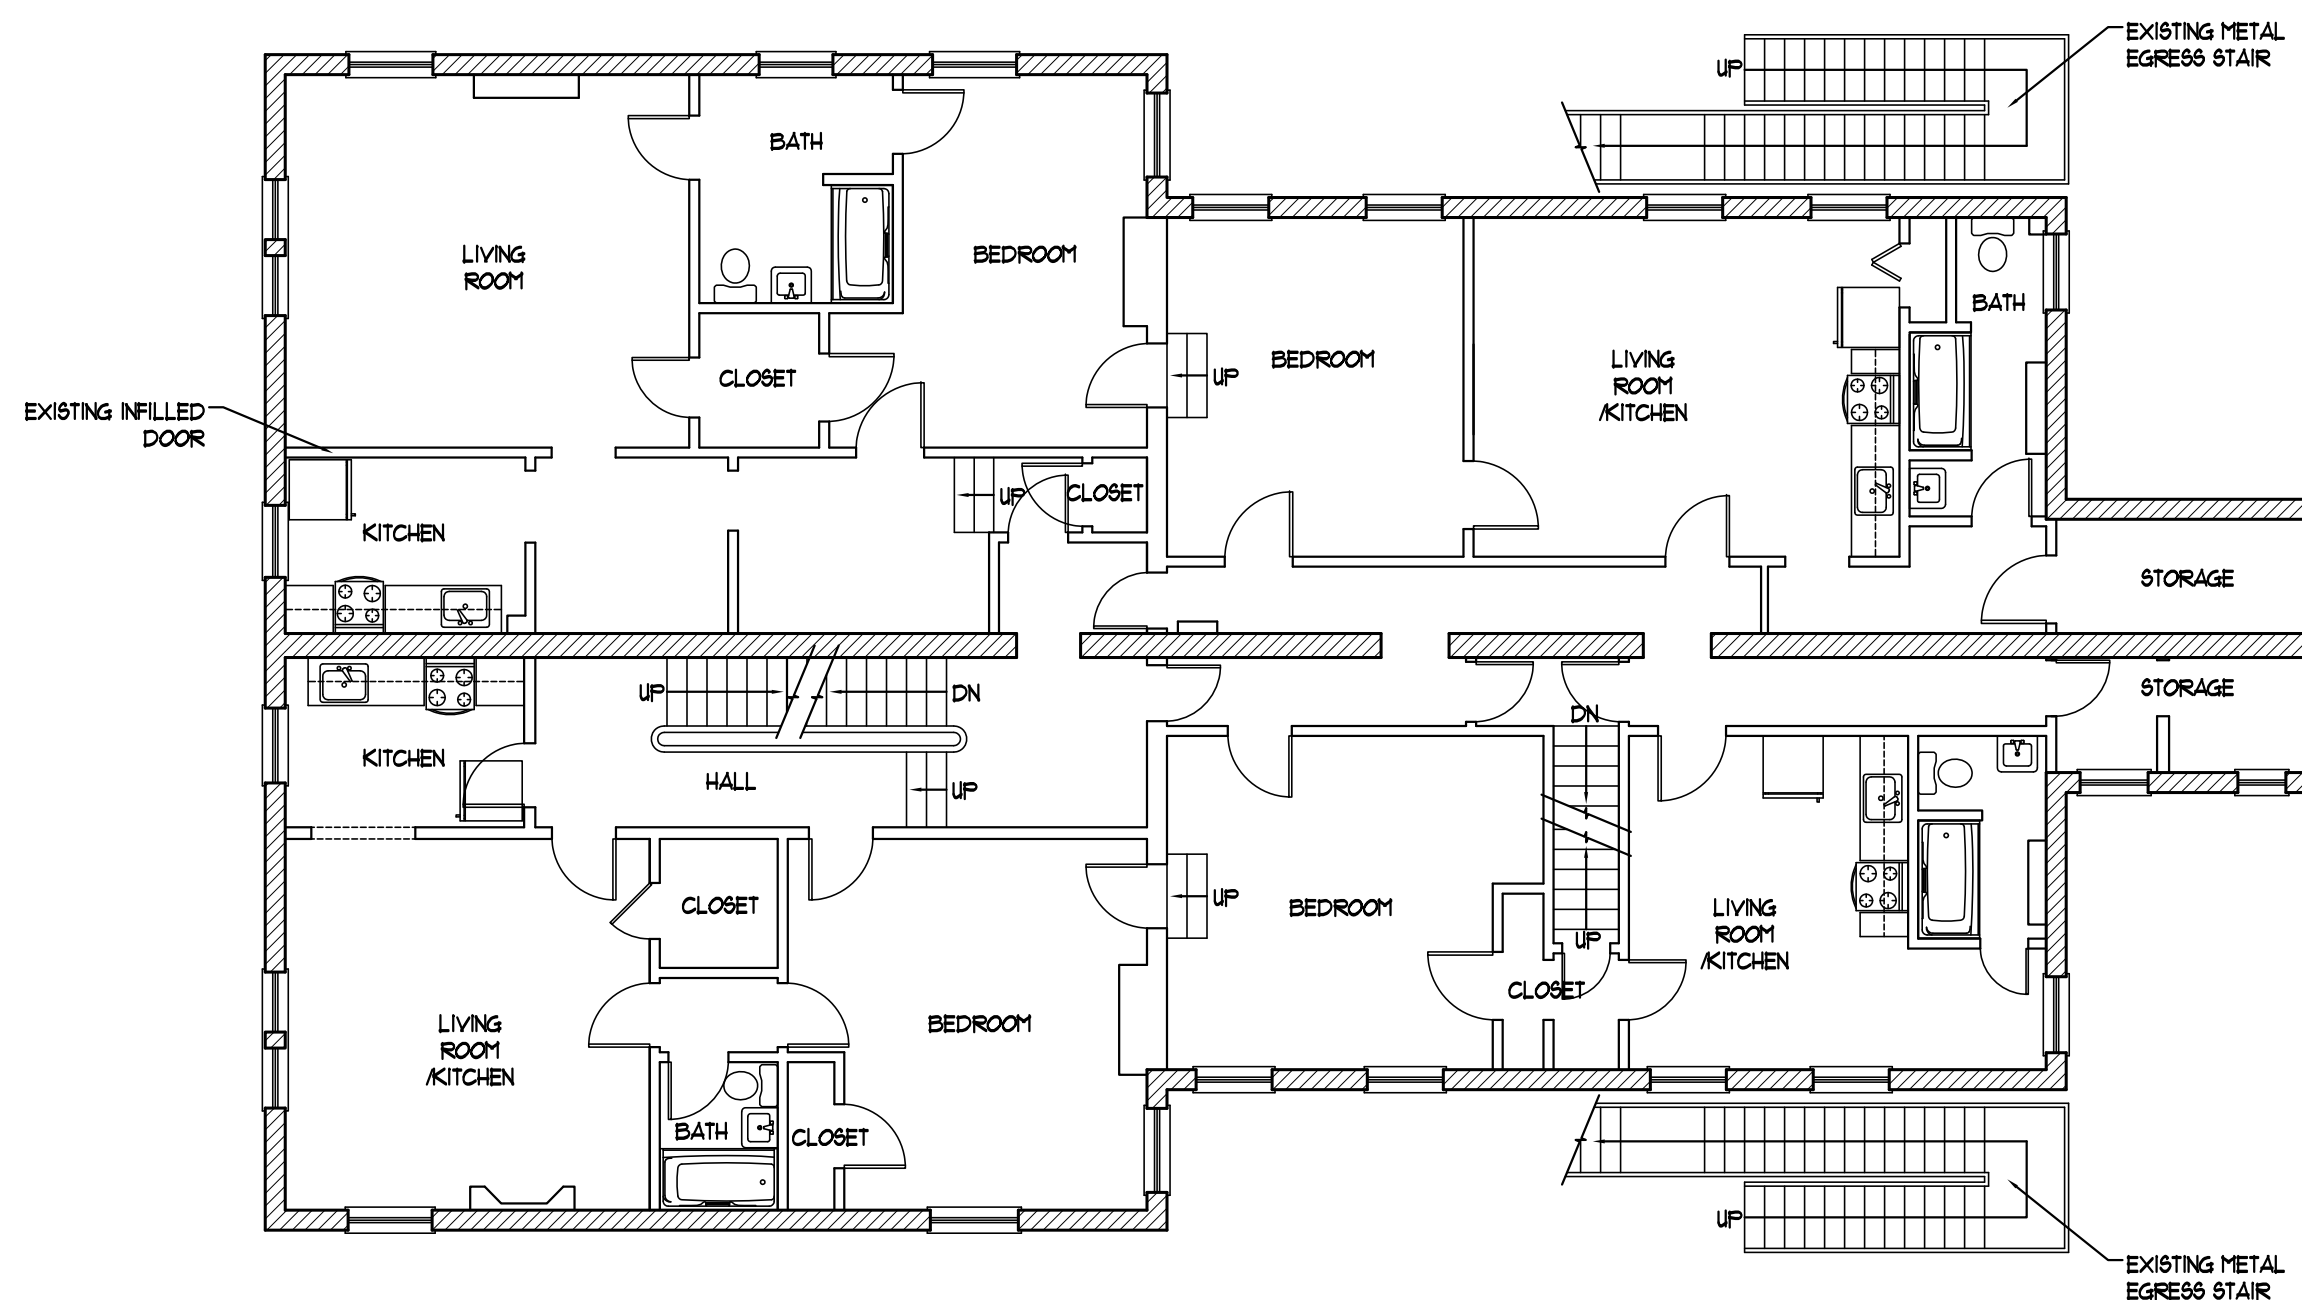

3 | EXISTING SECOND FLOOR PLAN  
SCALE: 1/8"=1'-0"

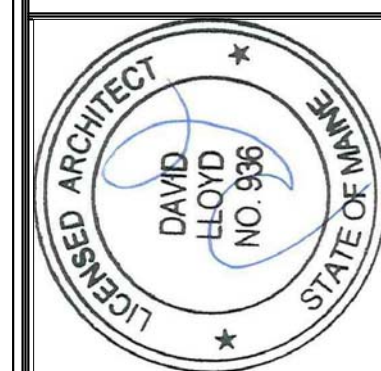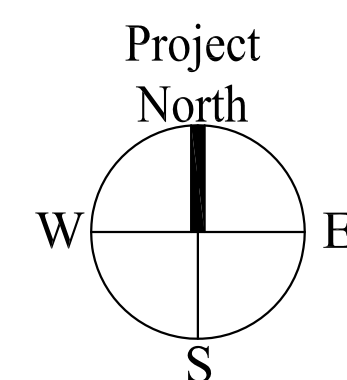

Consulting Engineer:

Architect:  
**ARCHETYPE** architects  
48 Union Wharf Portland, Maine 04101  
(207) 772-6022 Fax (207) 772-4056

Project:  
**91 STATE STREET**  
91 STATE STREET  
PORTLAND, MAINE

Revisions:


Date: 20 May 2013  
Scale: AS NOTED

**EXISTING FLOOR PLANS**  
**A0.10**