



2 | PROPOSED FIRST FLOOR PLAN - 3,386 GROSS SQ.FT.
SCALE: 1/8"=1'-0"

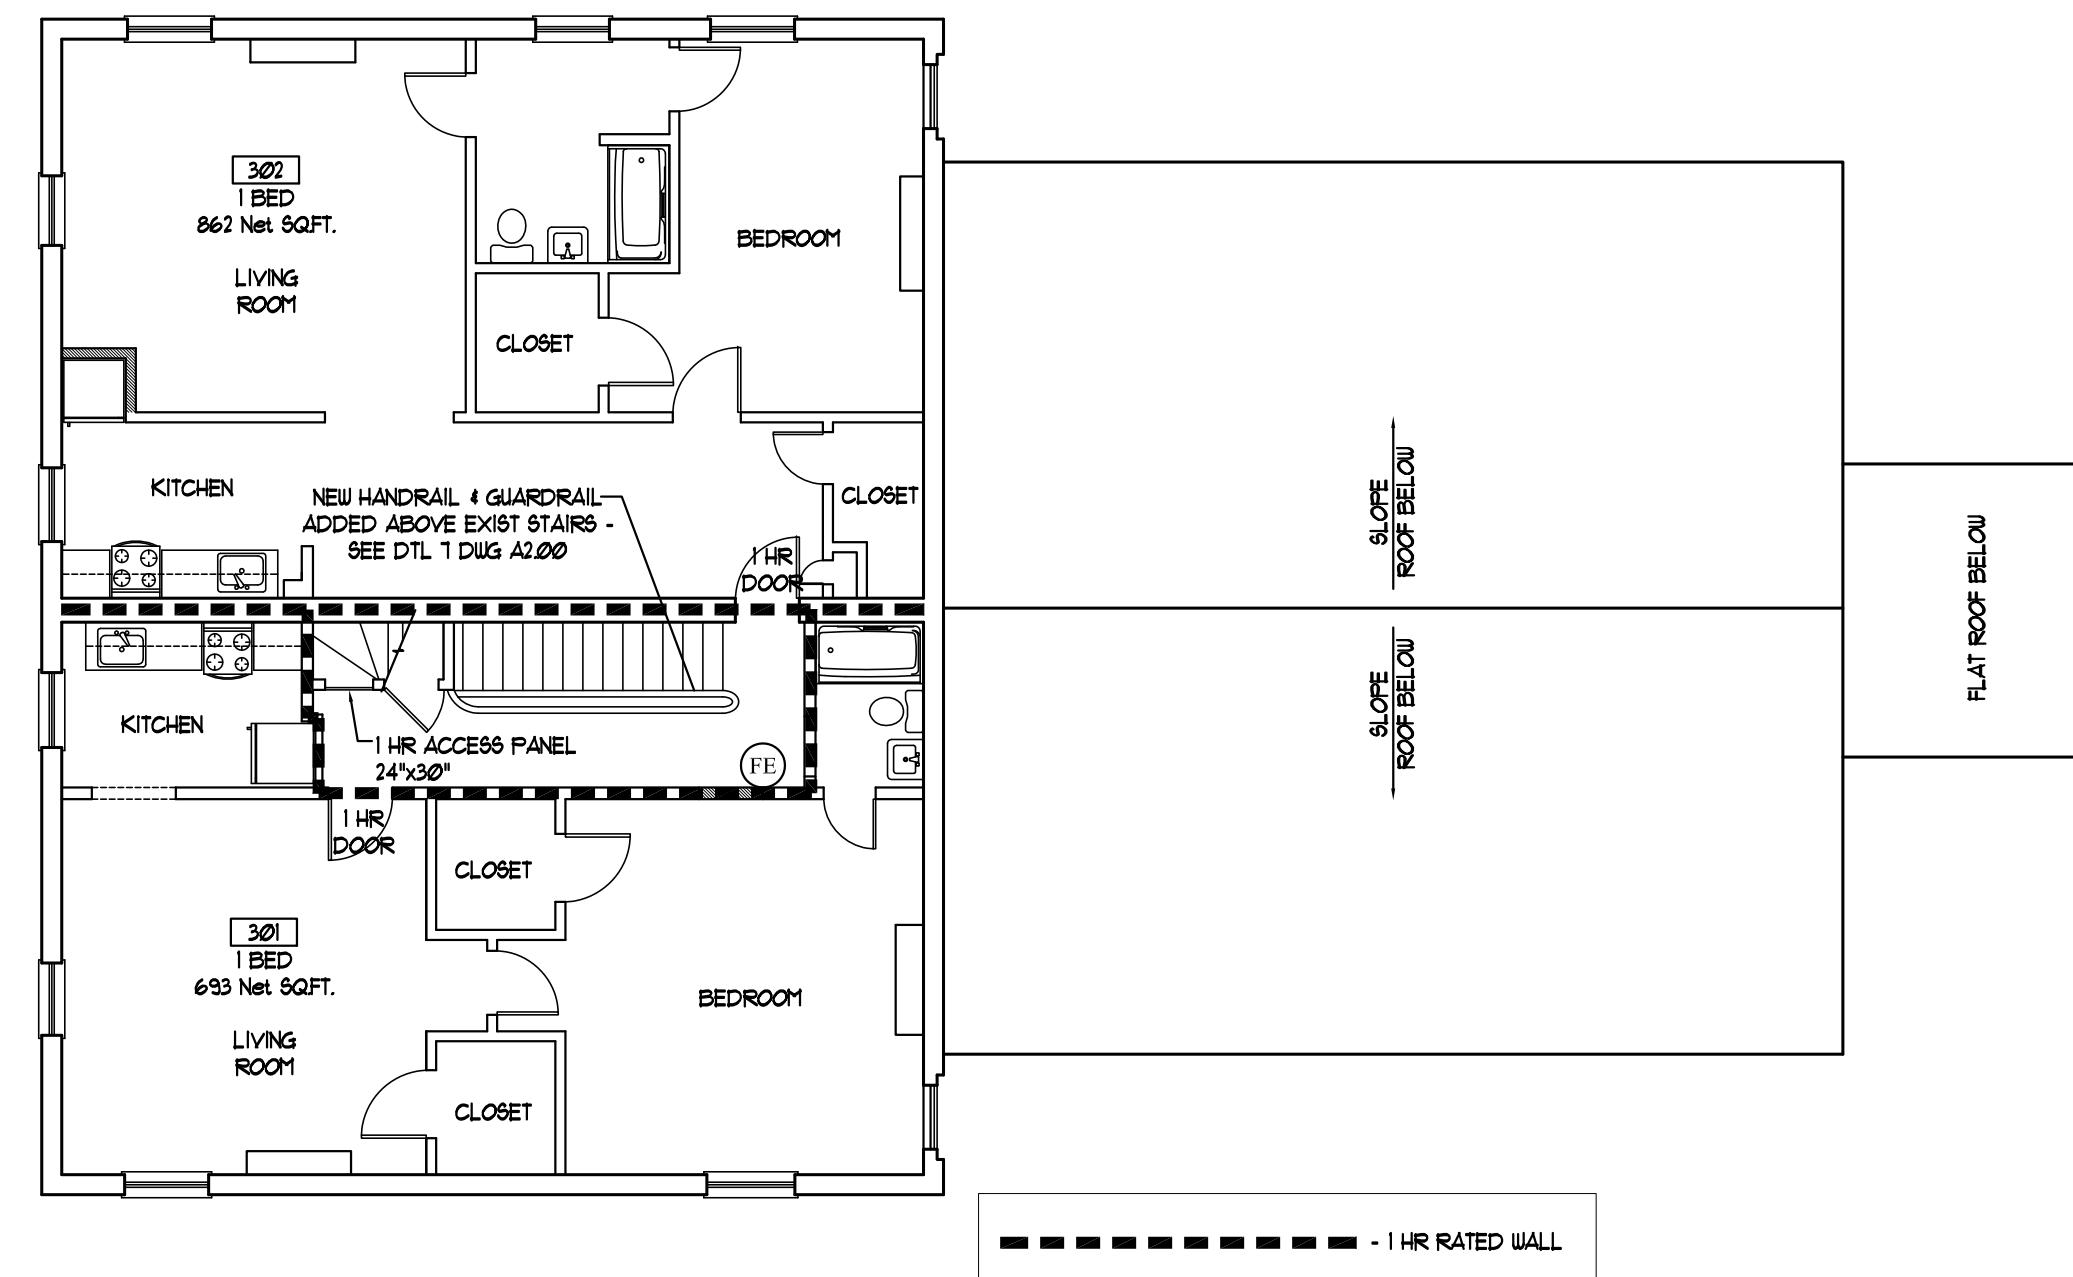

4 | PROPOSED THIRD FLOOR PLAN - 1,840 GROSS SQ.FT.
SCALE: 1/8"=1'-0"

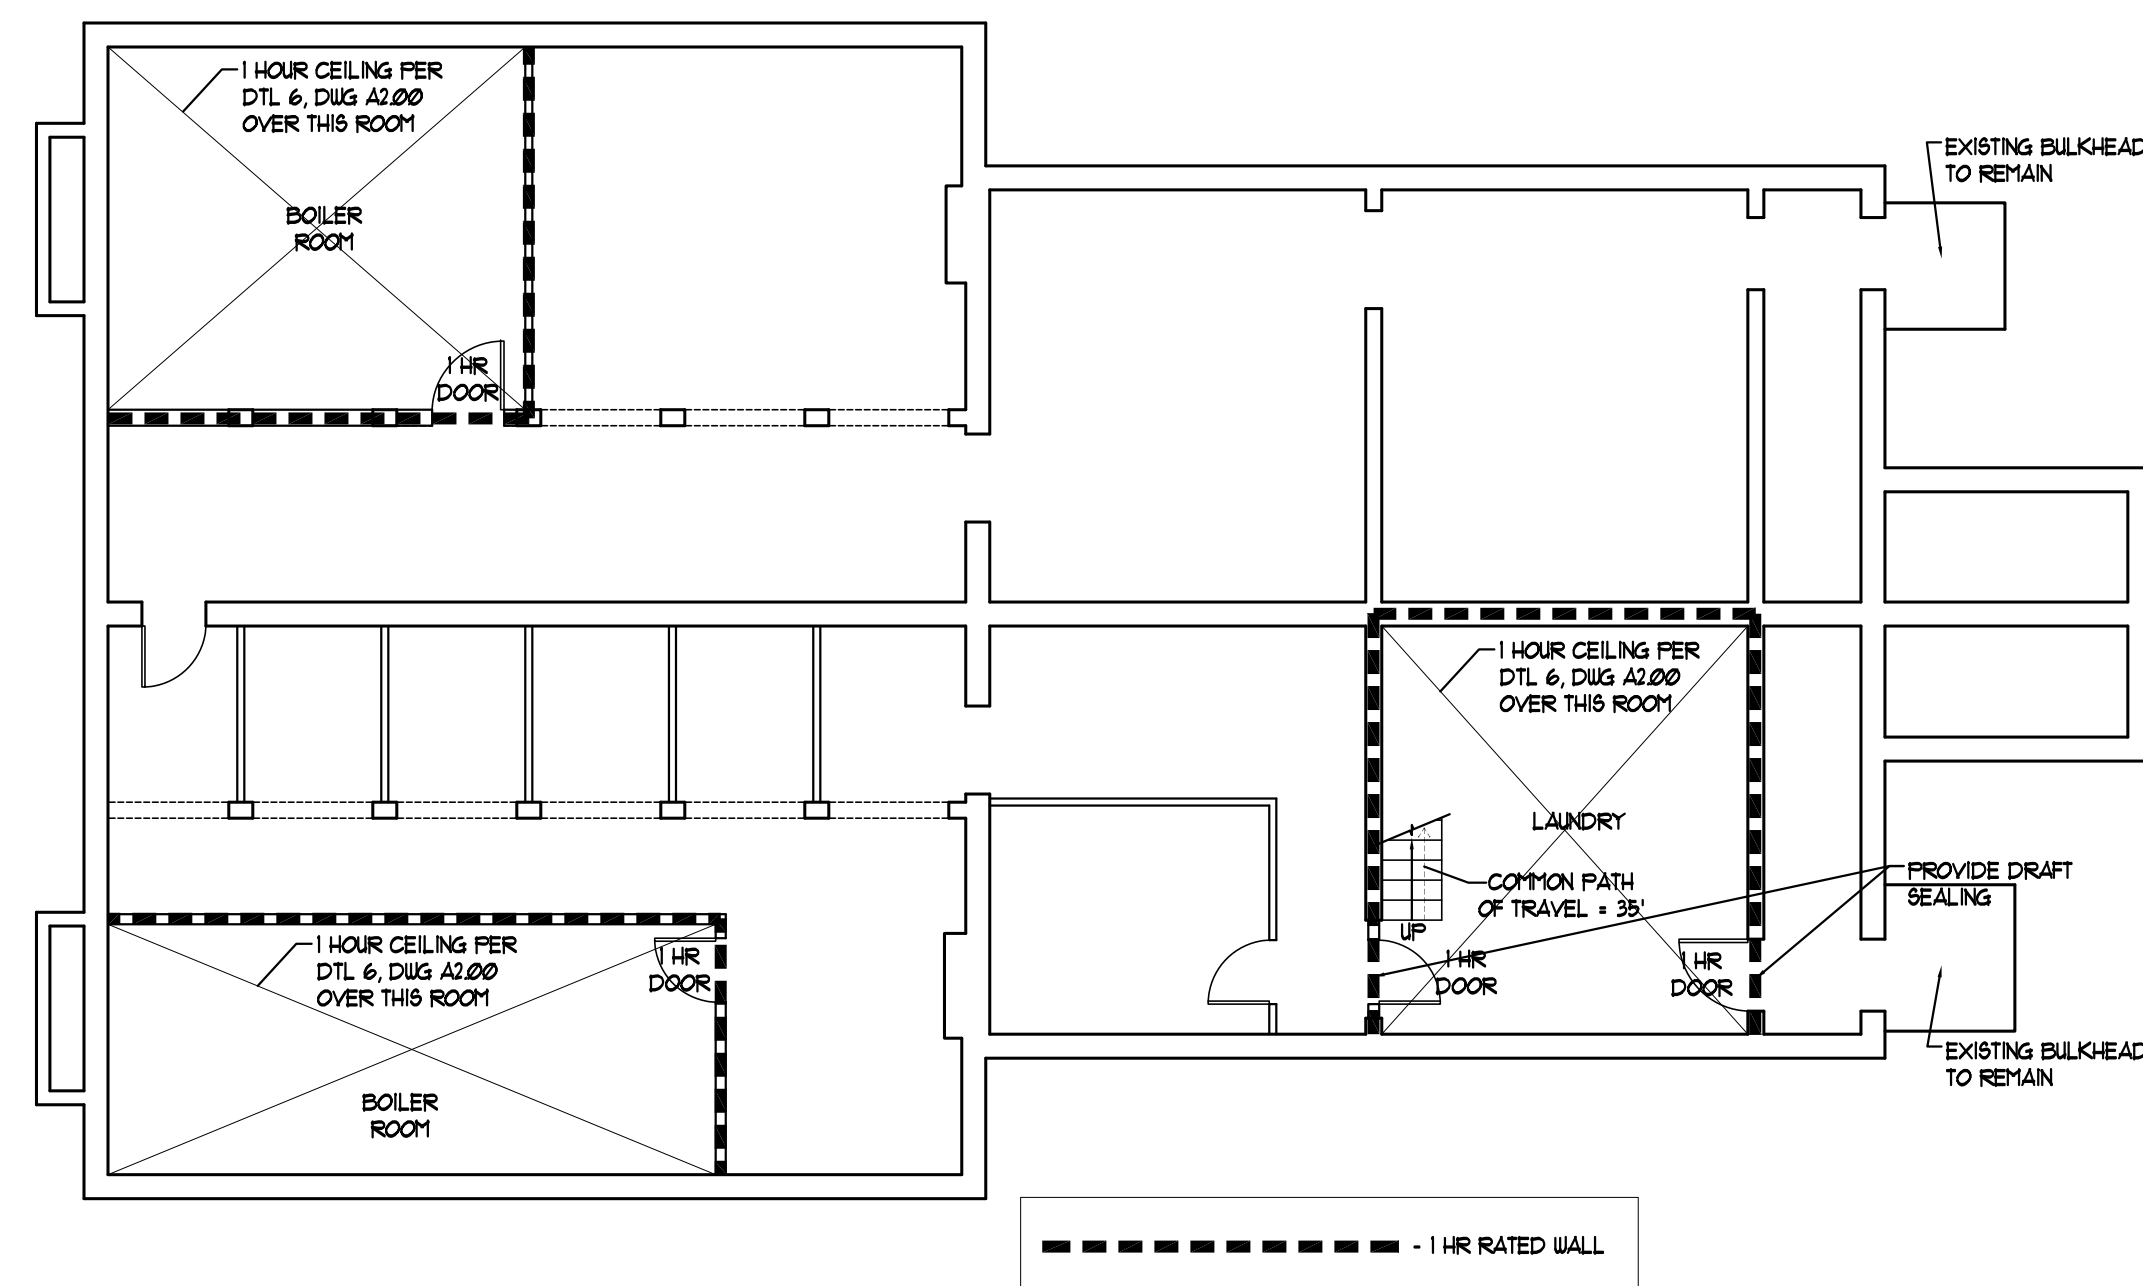

1 | PROPOSED BASEMENT PLAN - 3,386 GROSS SQ.FT.
SCALE: 1/8"=1'-0"

