



EXISTING 2nd FLOOR PLAN

SCALE: 1/8" = 1'-0"

DATE ISSUED 4/17/17

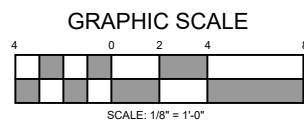


JASON LANDRY CONSULTING, LLC 17 NASON ROAD GORHAM, MAINE 04038 207-632-3111		
ADAM WALKER 172 STATE STREET PORTLAND, MAINE		
TITLE: EXISTING 2nd FLOOR PLAN		
DATE: 3/24/17	DRAWN BY: J.JL	DRAWING NUMBER:
SCALE: as noted	PROJ NO: 2017-027	A-1

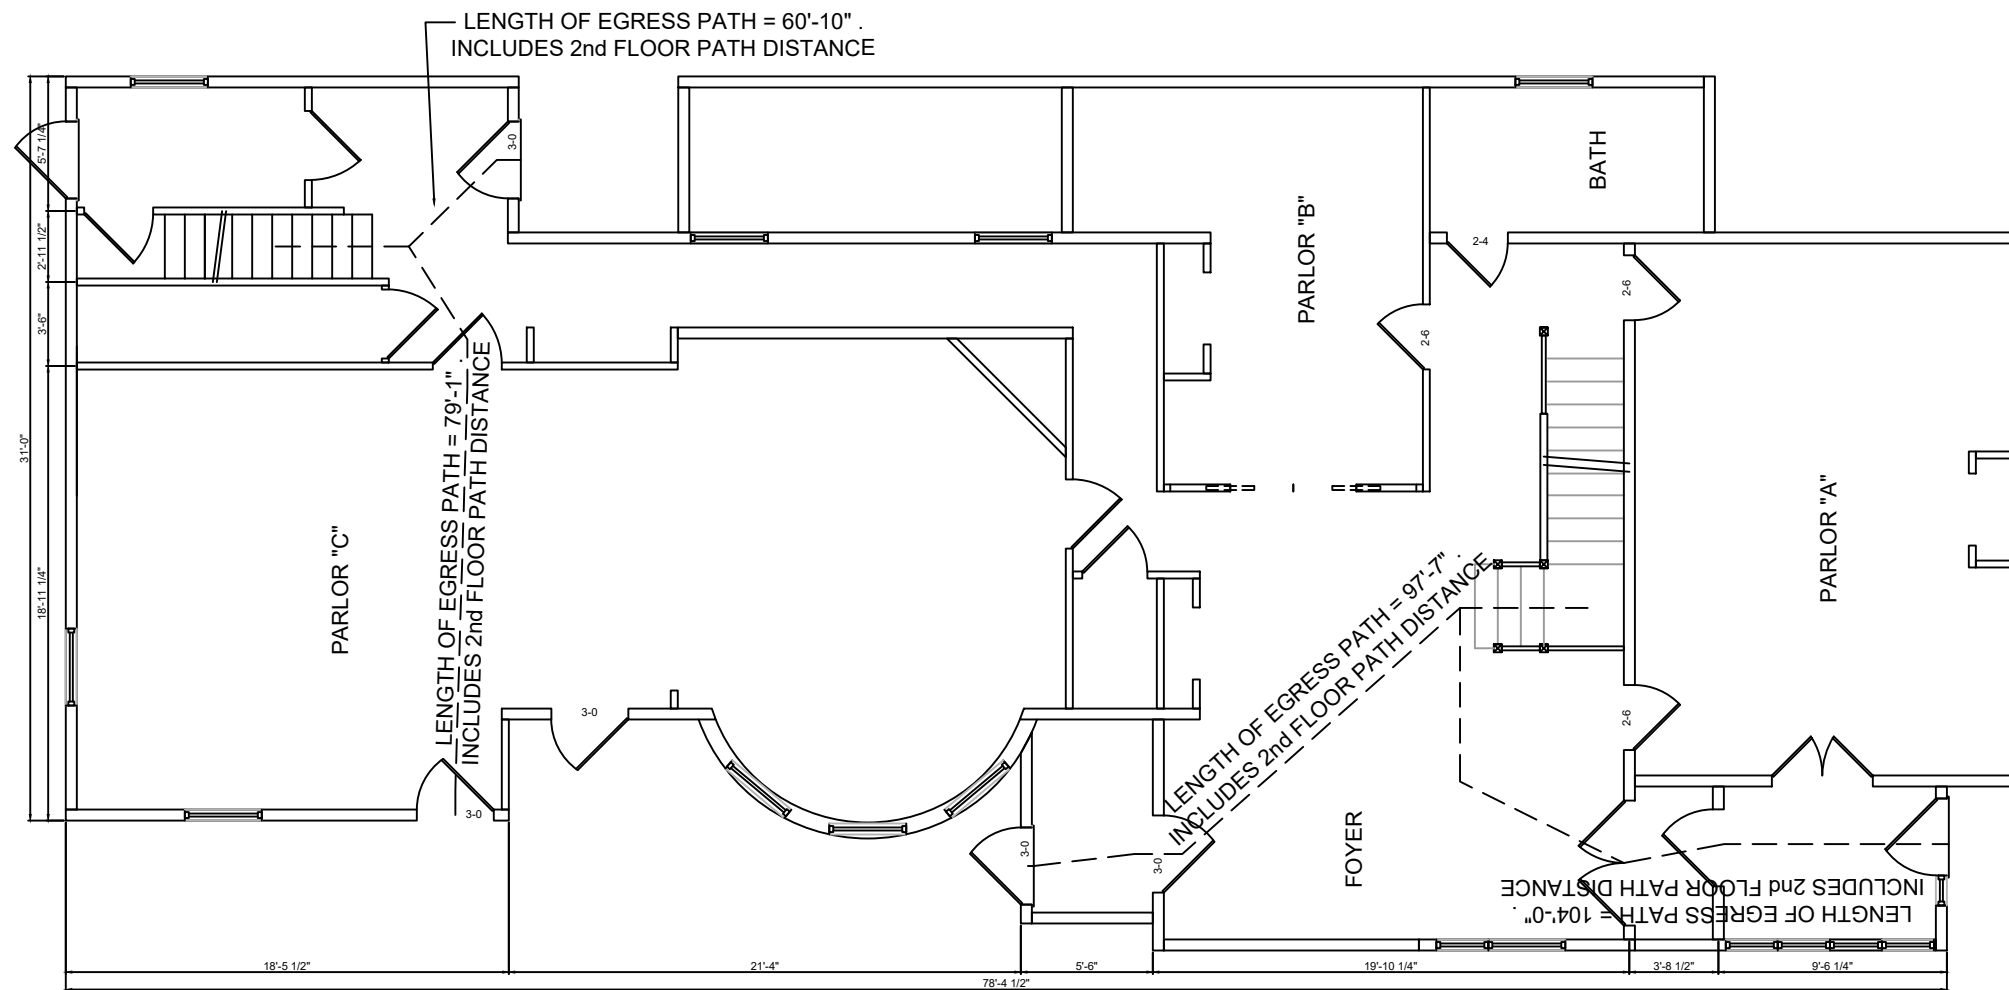

1st FLOOR PLAN EGRESS PATH

SCALE: 1/8" = 1'-0"

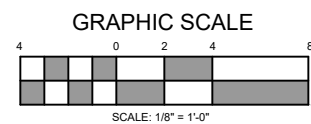

DATE ISSUED 4/17/17

JASON LANDRY CONSULTING, LLC
 17 NASON ROAD GORHAM, MAINE 04038 207-632-3111

ADAM WALKER
 172 STATE STREET
 PORTLAND, MAINE

TITLE:
1ST FLOOR EGRESS PLAN

DATE: 3/24/17	DRAWN BY: J.JL	DRAWING NUMBER:
SCALE: as noted	PROJ NO: 2017-027	LS-1

