



FIRST FLOOR FRAMING PLAN
Scale: 3/16" = 1'-0"


POST SCHEDULE	
MARK	DESCRIPTION
P-1	1.75x12 LVL
P-2	1.75x12 LVL

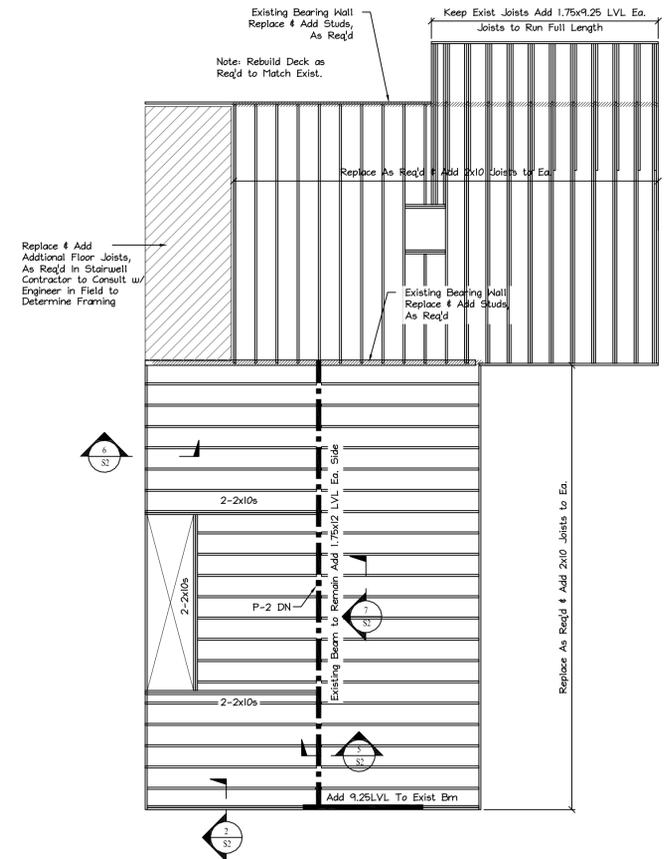


SECOND FLOOR FRAMING PLAN
Scale: 3/16" = 1'-0"

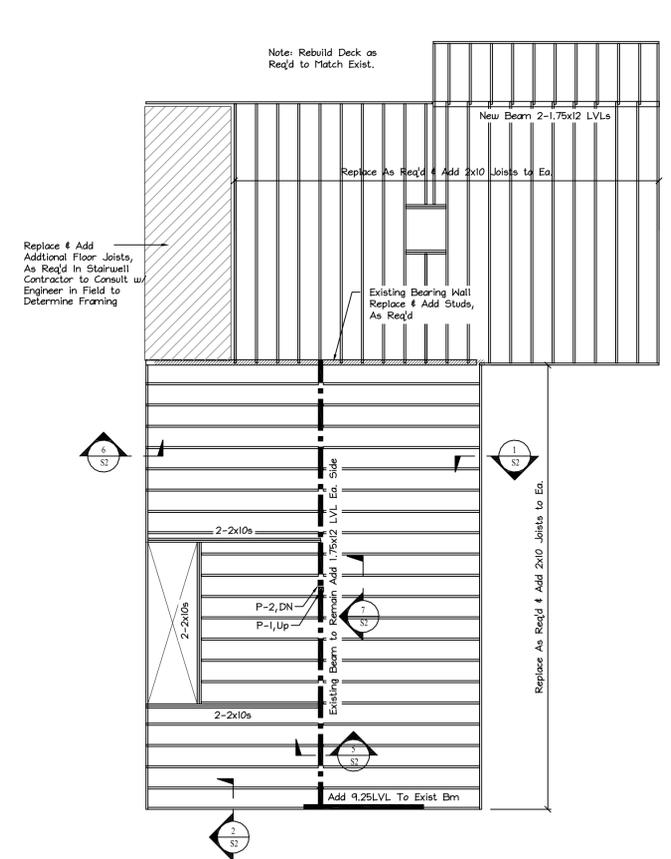

THIRD FLOOR FRAMING PLAN
Scale: 3/16" = 1'-0"

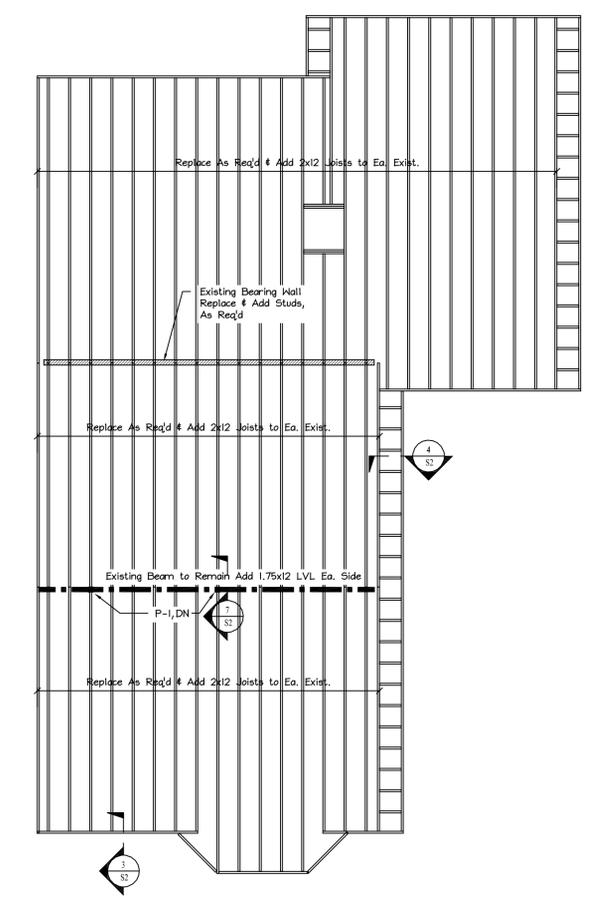

ROOF FRAMING PLAN
Scale: 3/16" = 1'-0"

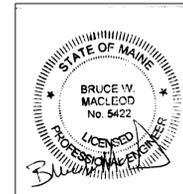

404 Main Street Corham, Maine 04038 207.839.0980		
Apartment Renovation 165 Brackett St. Portland, Maine		
TITLE: Floor & Roof Framing Plans		
DATE: 3/9/16	DRAWN BY: BWM	DRAWING NUMBER: S-1
SCALE: as noted	PROJ NO: 2016-011	