


045-E-038

181-181 Brackett st

2,125 s.f. 2nd floor addition

Portland West Neighborhood pla

155 Brackett street, Portland, ME 04101

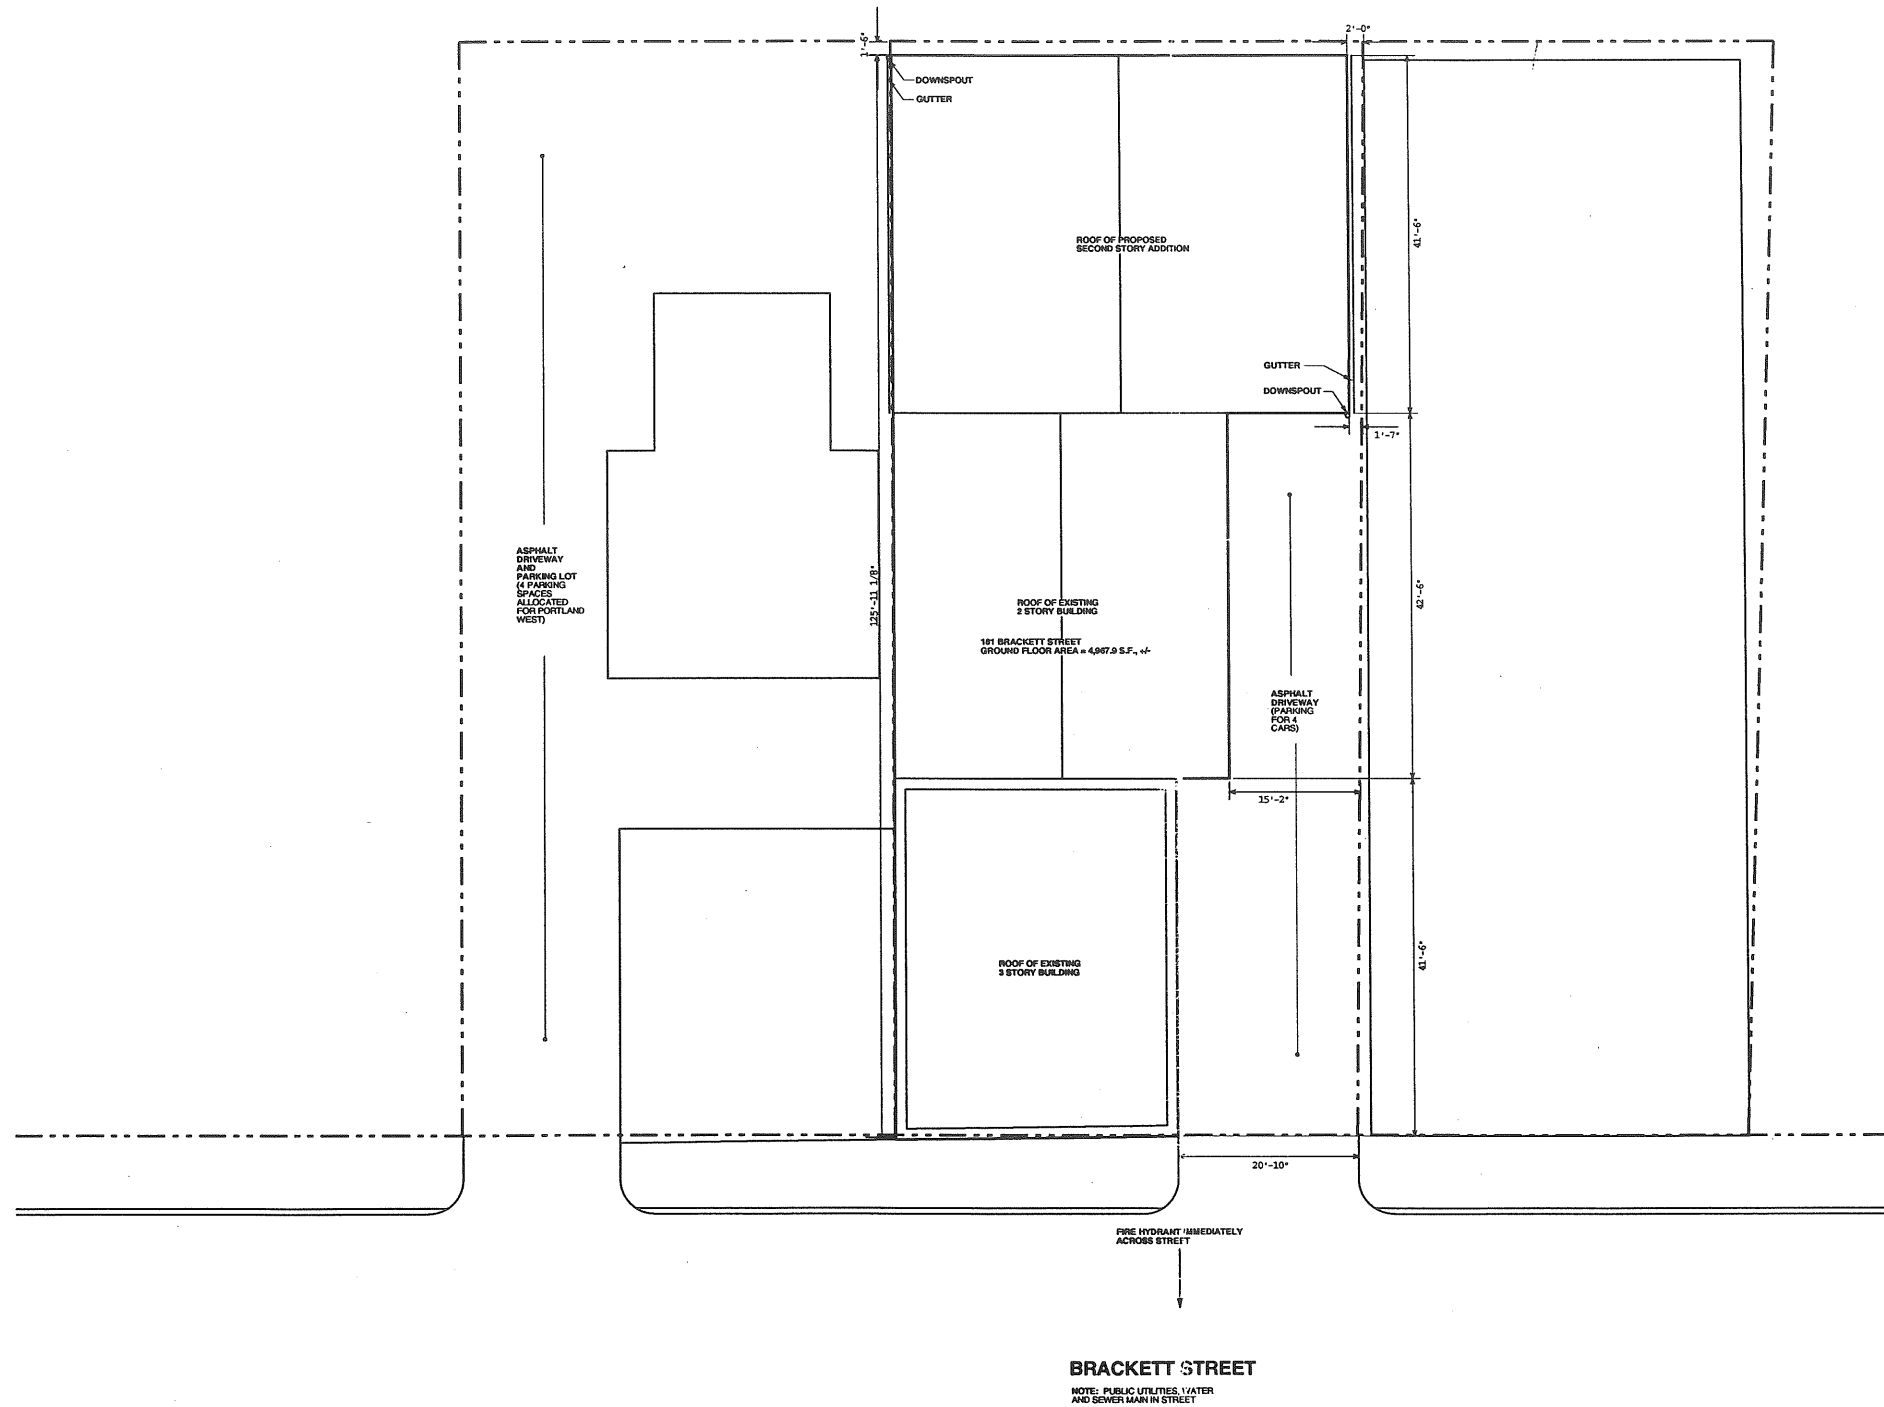

PROJECT

PORTLAND WEST  
181 BRACKETT ST.  
PORTLAND, MAINE

TITLE

PLOT PLAN

STATUS: ISSUED FOR PERMITS  
02.16.01

DATE:  
02.16.01

REVISION DATE:

SCALE:  
AS NOTED

PROJECT NO.  
00128.00

DRAWN BY:

2000 © South Simon Architects

DWG NO.


A-0.1




SOUTH ELEVATION



WEST ELEVATION

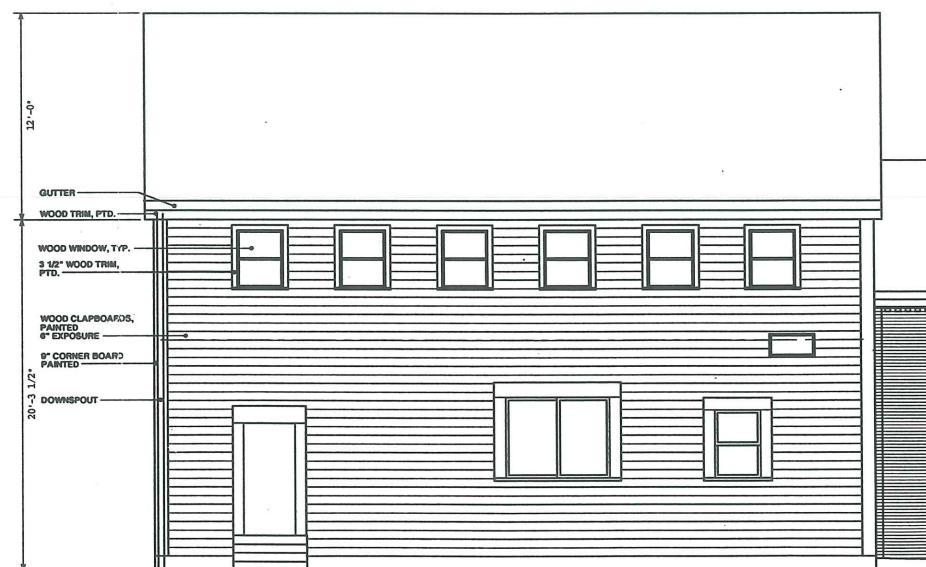

NORTH ELEVATION

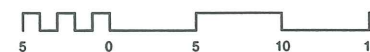

PROJECT



**PORTLAND WEST**  
**181 BRACKETT ST.**  
**PORTLAND, MAINE**

TITLE


**EXTERIOR ELEVATIONS**

STATUS: **ISSUED FOR PERMITS**  
 02.16.01

DATE: 02.16.01	REVISION /DATE:
SCALE: AS NOTED	
PROJECT NO. 00126.00	
DRAWN BY: 2000@ Scott Simons Architects	
DWG NO.	<b>A-2.1</b>

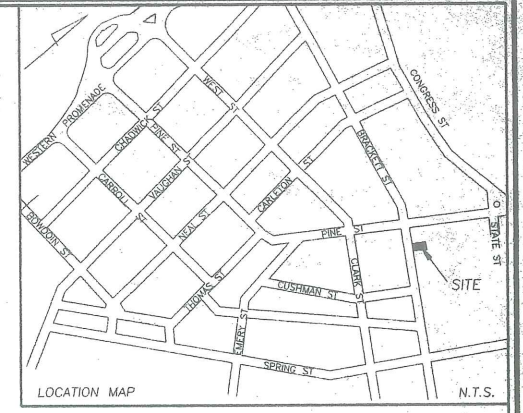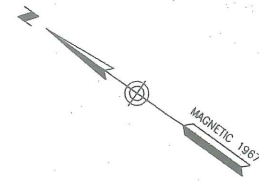

PINE STREET

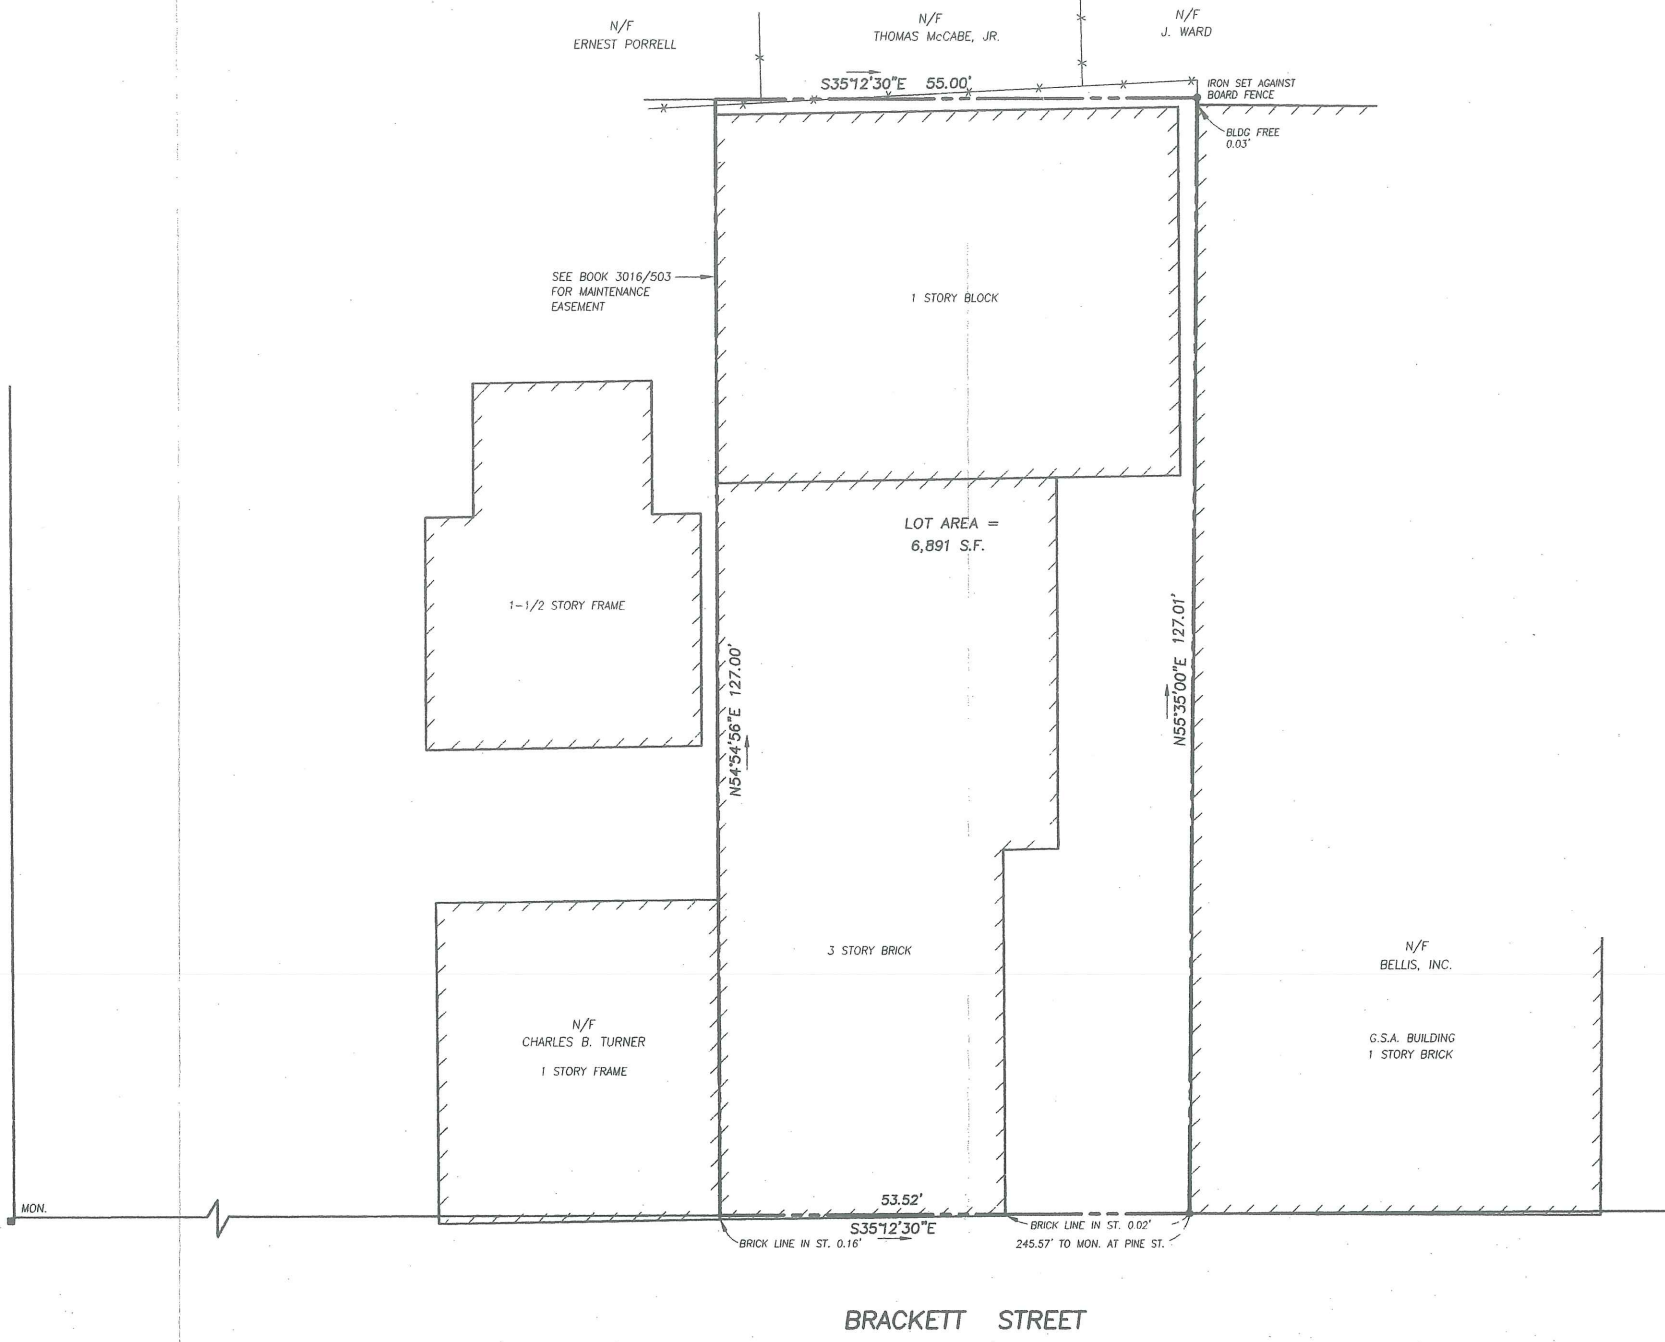

OWNER: PORTLAND WEST  
181 BRACKETT STREET  
PORTLAND, ME 04102

PROJECT: 2ND FLOOR ADDITION TO  
CONCRETE BLOCK GARAGE

**PLAN REFERENCE:**

PLAN OF PROPERTY IN PORTLAND, MAINE MADE FOR GEORGE H. BARTLETT DATED FEB. 10, 1967 BY H.I. & E.C. JORDAN SURVEYORS.

**NOTES:**


- OWNER OF RECORD: PORTLAND WEST NEIGHBORHOOD PLANNING COUNCIL
- LOCUS IS SHOWN AS LOT 38 ON CITY OF PORTLAND ASSESSORS MAP 45.

**CERTIFICATION:**

OWEN HASKELL, INC. HEREBY CERTIFIES THAT THIS PLAN IS BASED ON, AND THE RESULT OF, AN ON THE GROUND FIELD SURVEY AND THAT TO THE BEST OF OUR KNOWLEDGE, INFORMATION AND BELIEF, IT CONFORMS TO THE BOARD OF LICENSURE FOR PROFESSIONAL LAND SURVEYORS STANDARDS FOR A CATEGORY 1, CONDITION II, SURVEY WITH THE FOLLOWING EXCEPTIONS:  
NO DEED DESCRIPTION; NO REPORT

12/19/00  
DATE


JOHN W. SWAN, PLS #1038

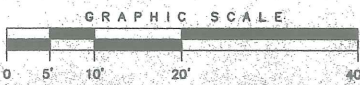

**STANDARD BOUNDARY SURVEY**  
ON  
BRACKETT STREET, PORTLAND, MAINE  
MADE FOR  
**PORTLAND WEST, INC.**  
PORTLAND, MAINE

**OWEN HASKELL, INC.**  
16 CASCO ST., PORTLAND, ME 04101 (207) 778-0424  
PROFESSIONAL LAND SURVEYORS

Drawn By: ECJ	Date: DEC. 14, 2000	Job No.: 2000-202P
Traced By: JLW	Scale: 1" = 10'	Drwg. No.: 1
Check By: JWS		
Book No.: ECJ332		

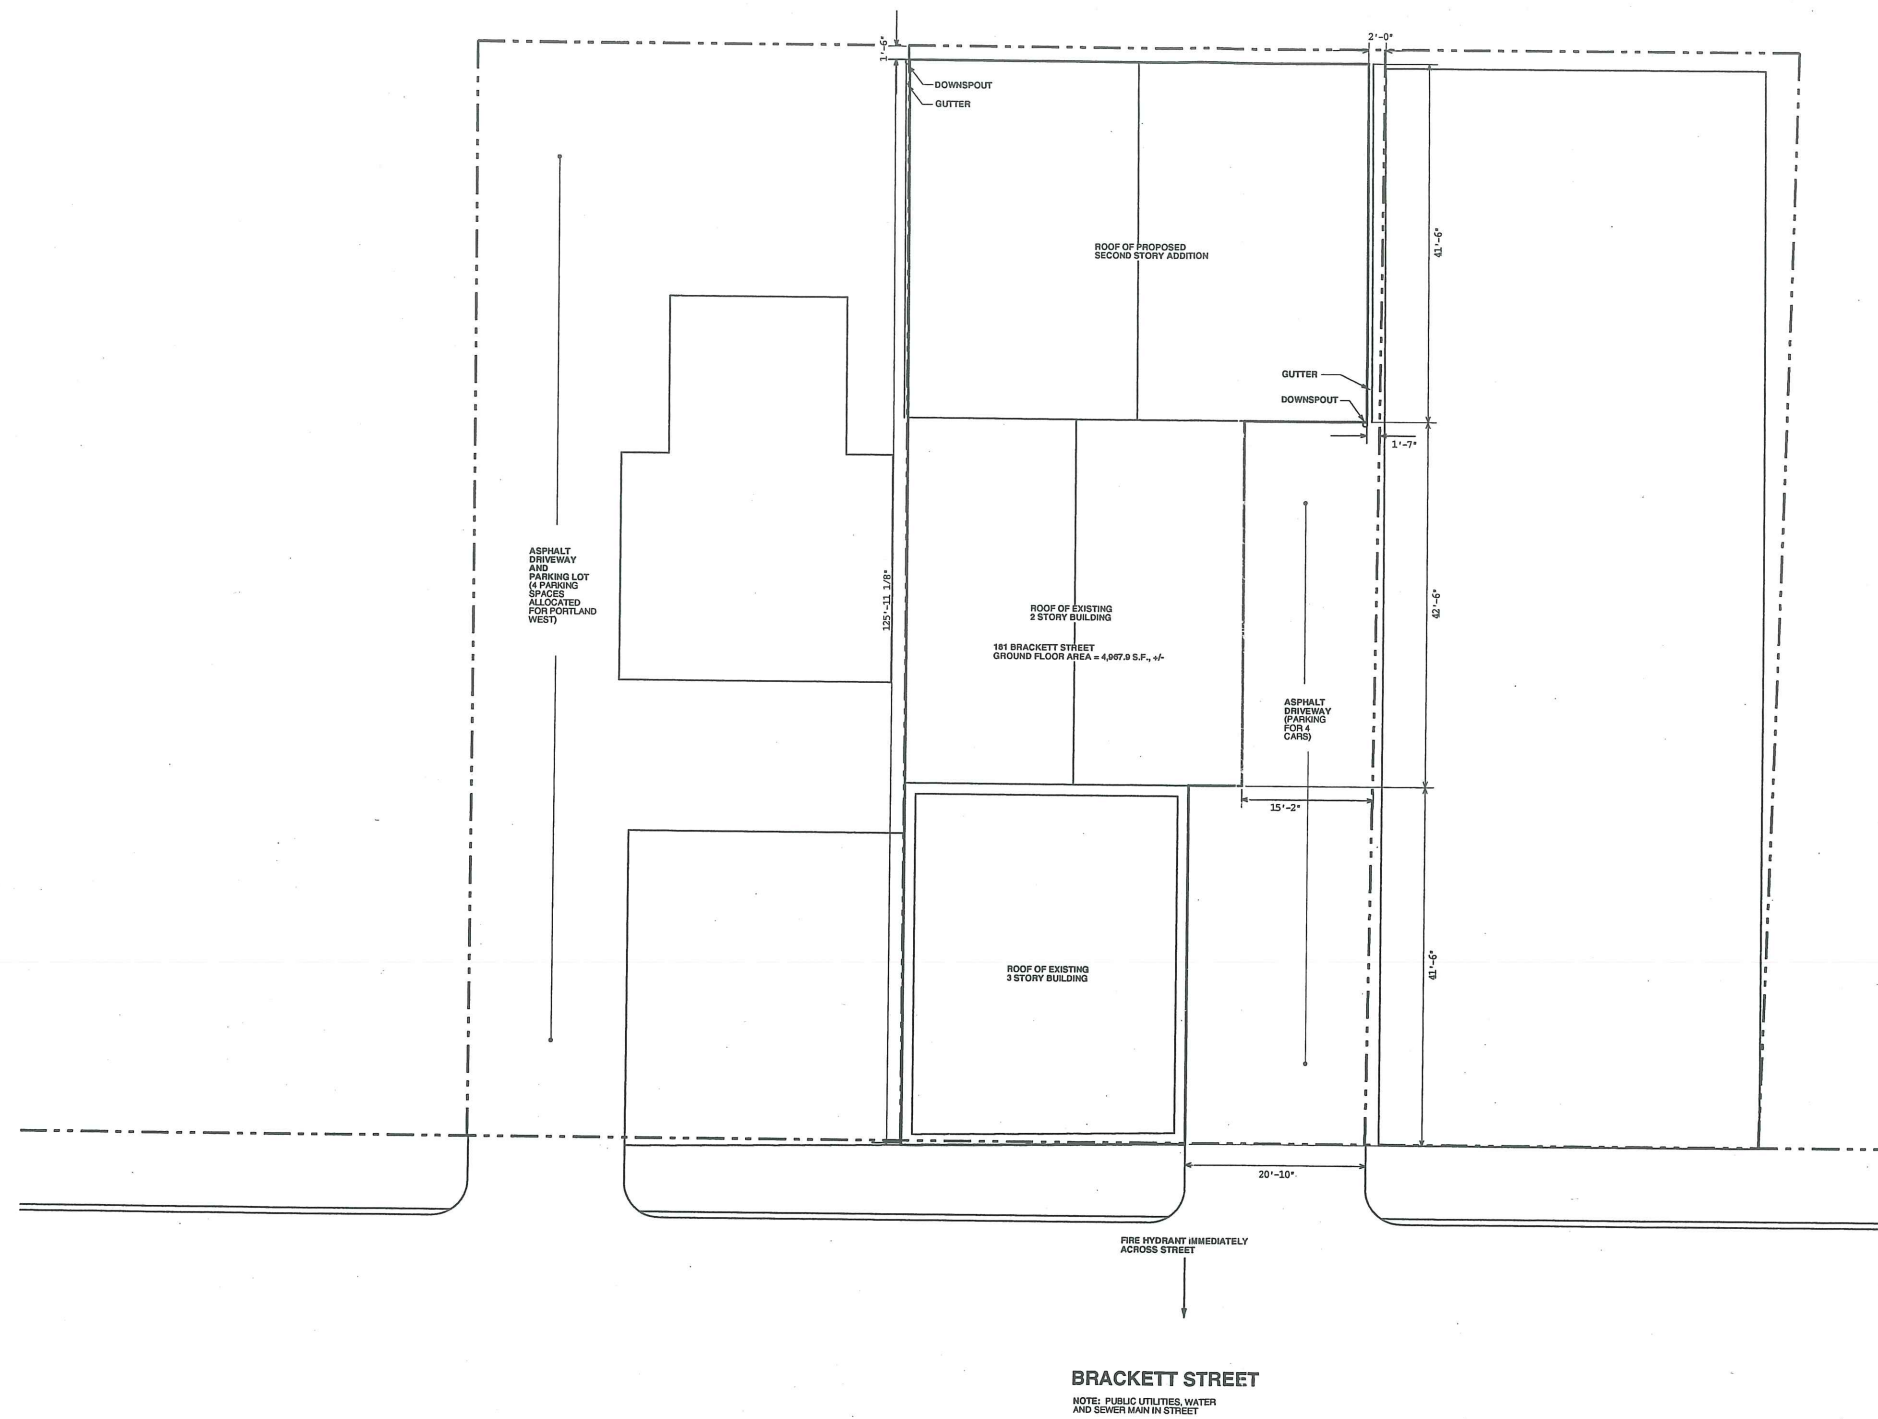

CITY OF PORTLAND  
 APPROVED SITE PLAN  
 SUBJECT TO DEPARTMENTAL  
 CONDITIONS  
 DATE OF APPROVAL JUL 13 2001



PROJECT  
 PORTLAND WEST  
 181 BRACKETT ST.  
 PORTLAND, MAINE


TITLE  
 PLOT PLAN

STATUS:  
 ISSUED FOR PERMITS  
 02.16.01


DATE: 02.16.01	REVISION DATE:
SCALE: AS NOTED	
PROJECT NO. 00126.00	
DRAWN BY:	2000 © Scott Simons Architects


DWG NO.  
 A-0.1

*Handwritten notes in blue ink:*  
 2  
 181 Brackett St  
 Portland, ME  
 07/13/01

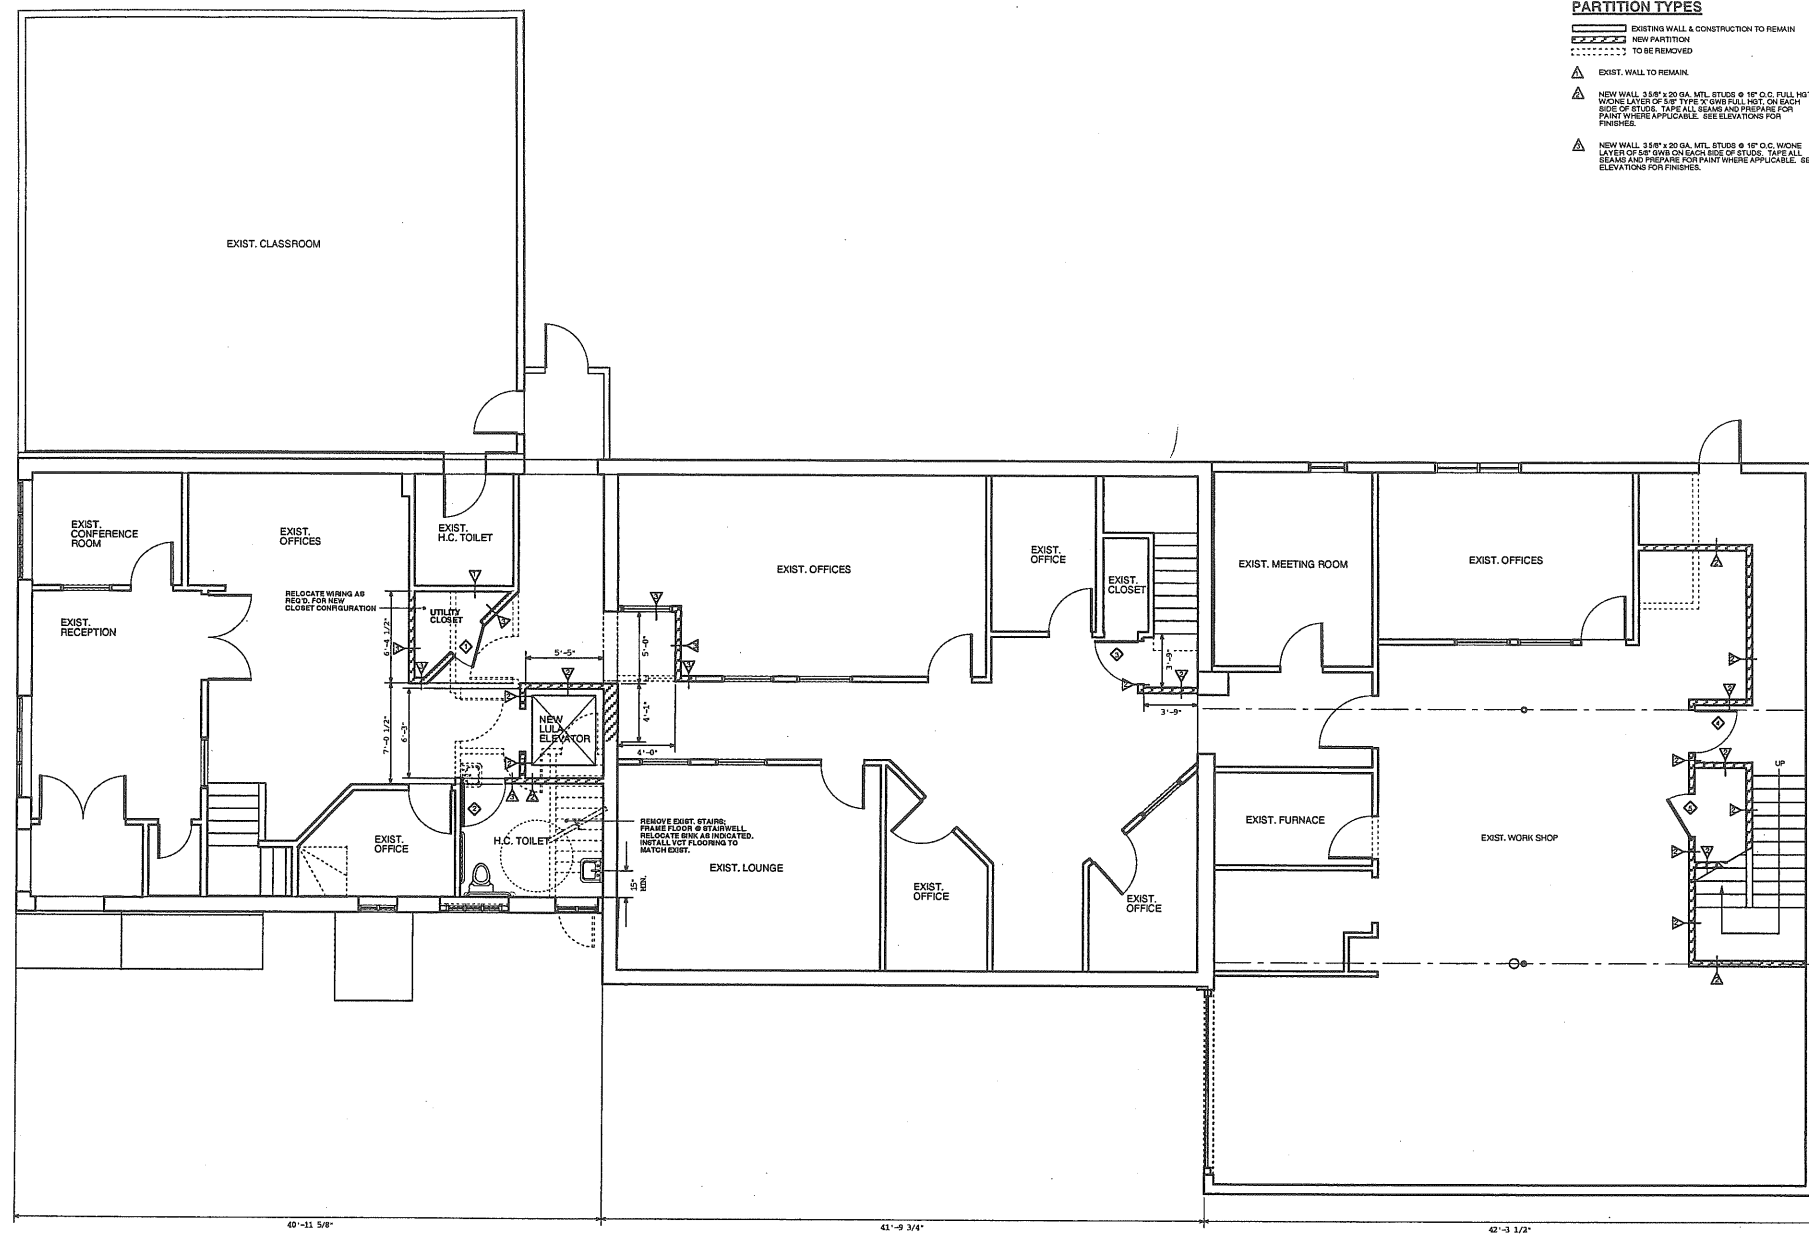

FIRST FLOOR PLAN

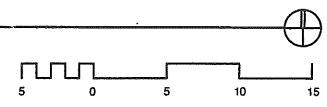

  
 11 Franklin Street  
 Portland, Maine 04101  
 Phone: 603.773.6900  
 Fax: 603.773.6905

PROJECT


**PORTLAND WEST**  
**181 BRACKETT ST.**  
**PORTLAND, MAINE**

TITLE


**FIRST FLOOR PLAN**


STATUS: **ISSUED FOR PERMITS**  
02.18.01

DATE: 02.16.01 REVISION DATE:

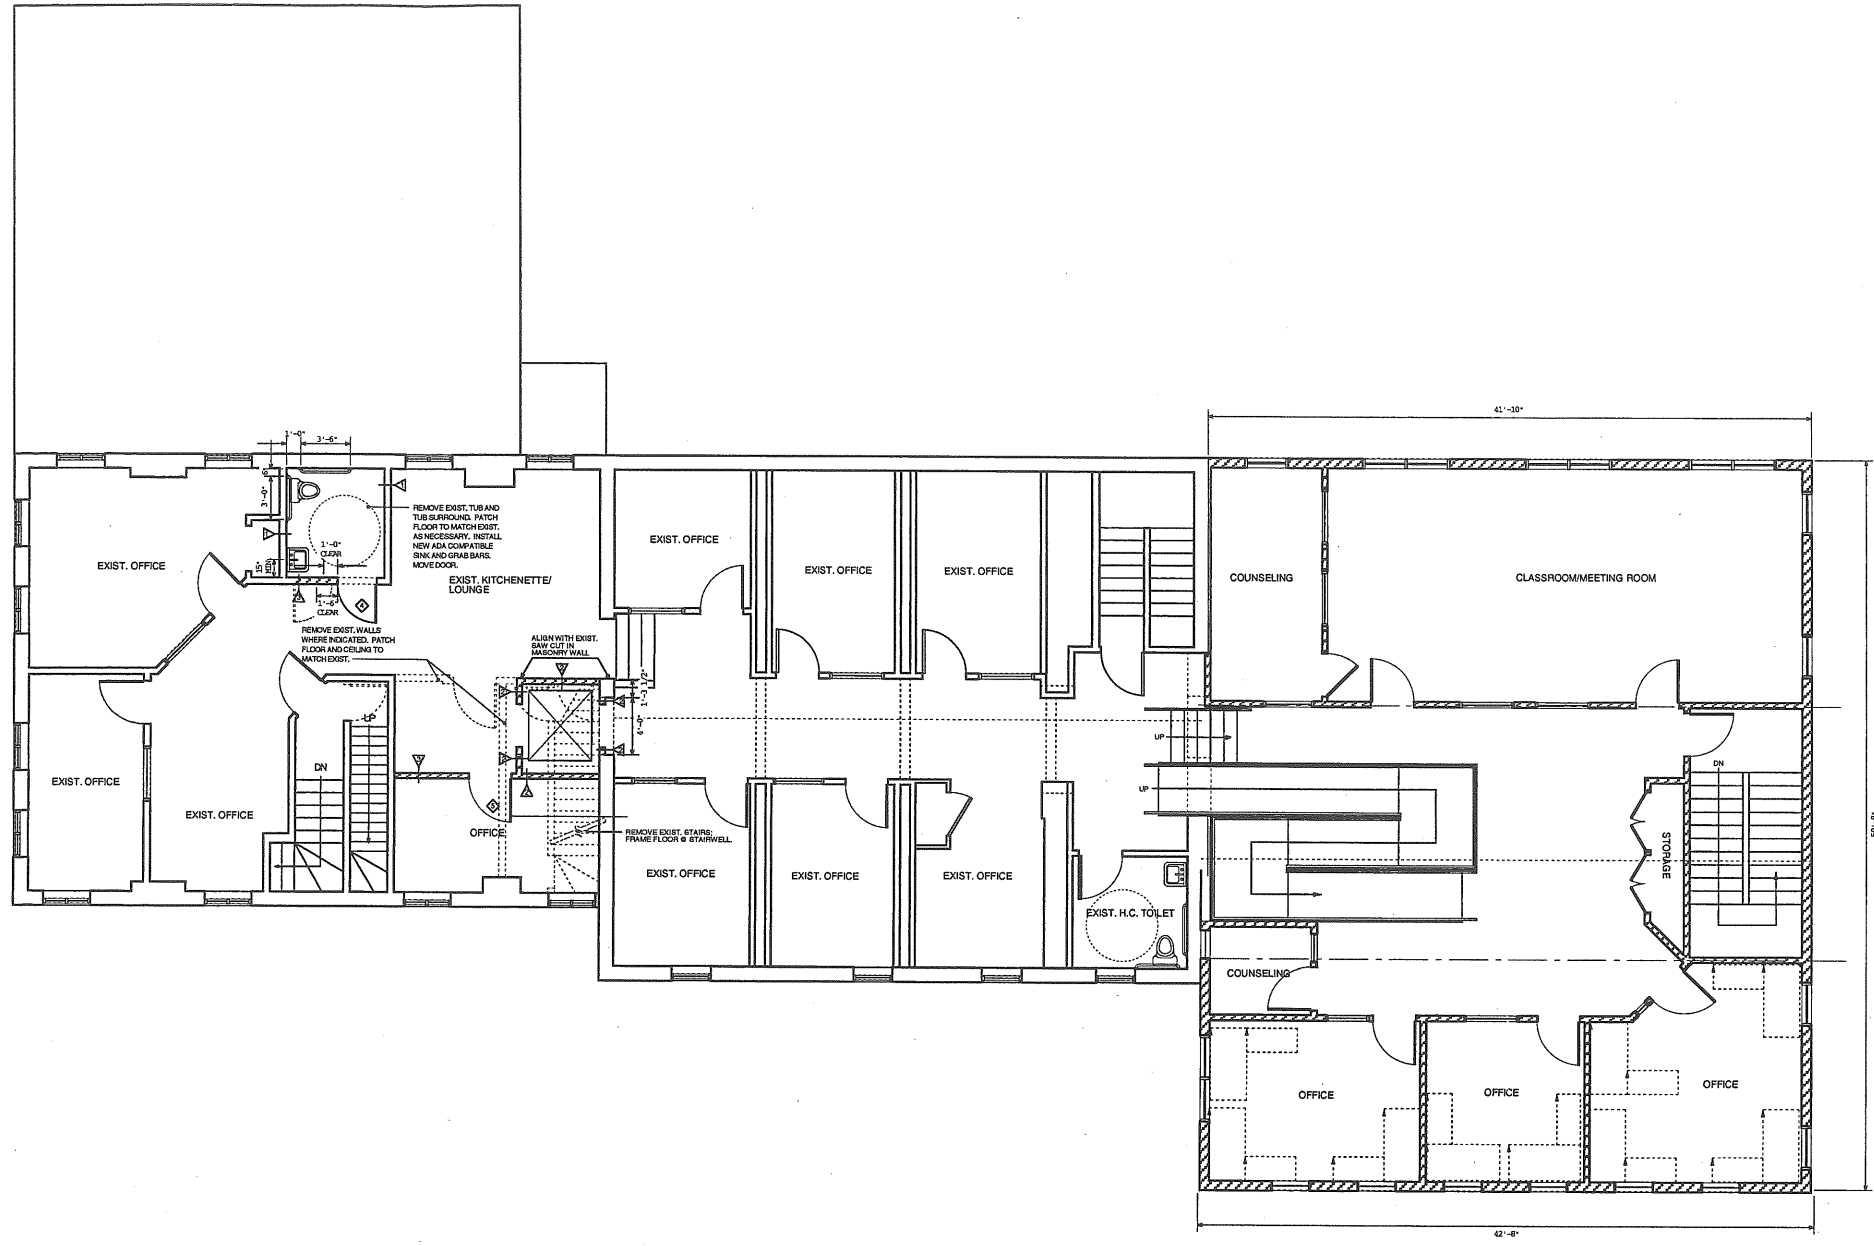


SECOND FLOOR PLAN

 <p>18 Portland Street, Apt. 201 Portland, Maine 04101 (207) 777-7000 info@ssa.com</p>	
<p>PROJECT</p> <p><b>PORTLAND WEST</b> <b>181 BRACKETT ST.</b> <b>PORTLAND, MAINE</b></p>	
<p>TITLE</p> <p><b>SECOND FLOOR PLAN</b></p>	
<p>STATUS: <b>ISSUED FOR PERMITS</b> 02.18.01</p>	
<p>DATE: 02.18.01</p> <p>SCALE: 3/4" = 1'-0"</p>	<p>REVISION: DATE</p>

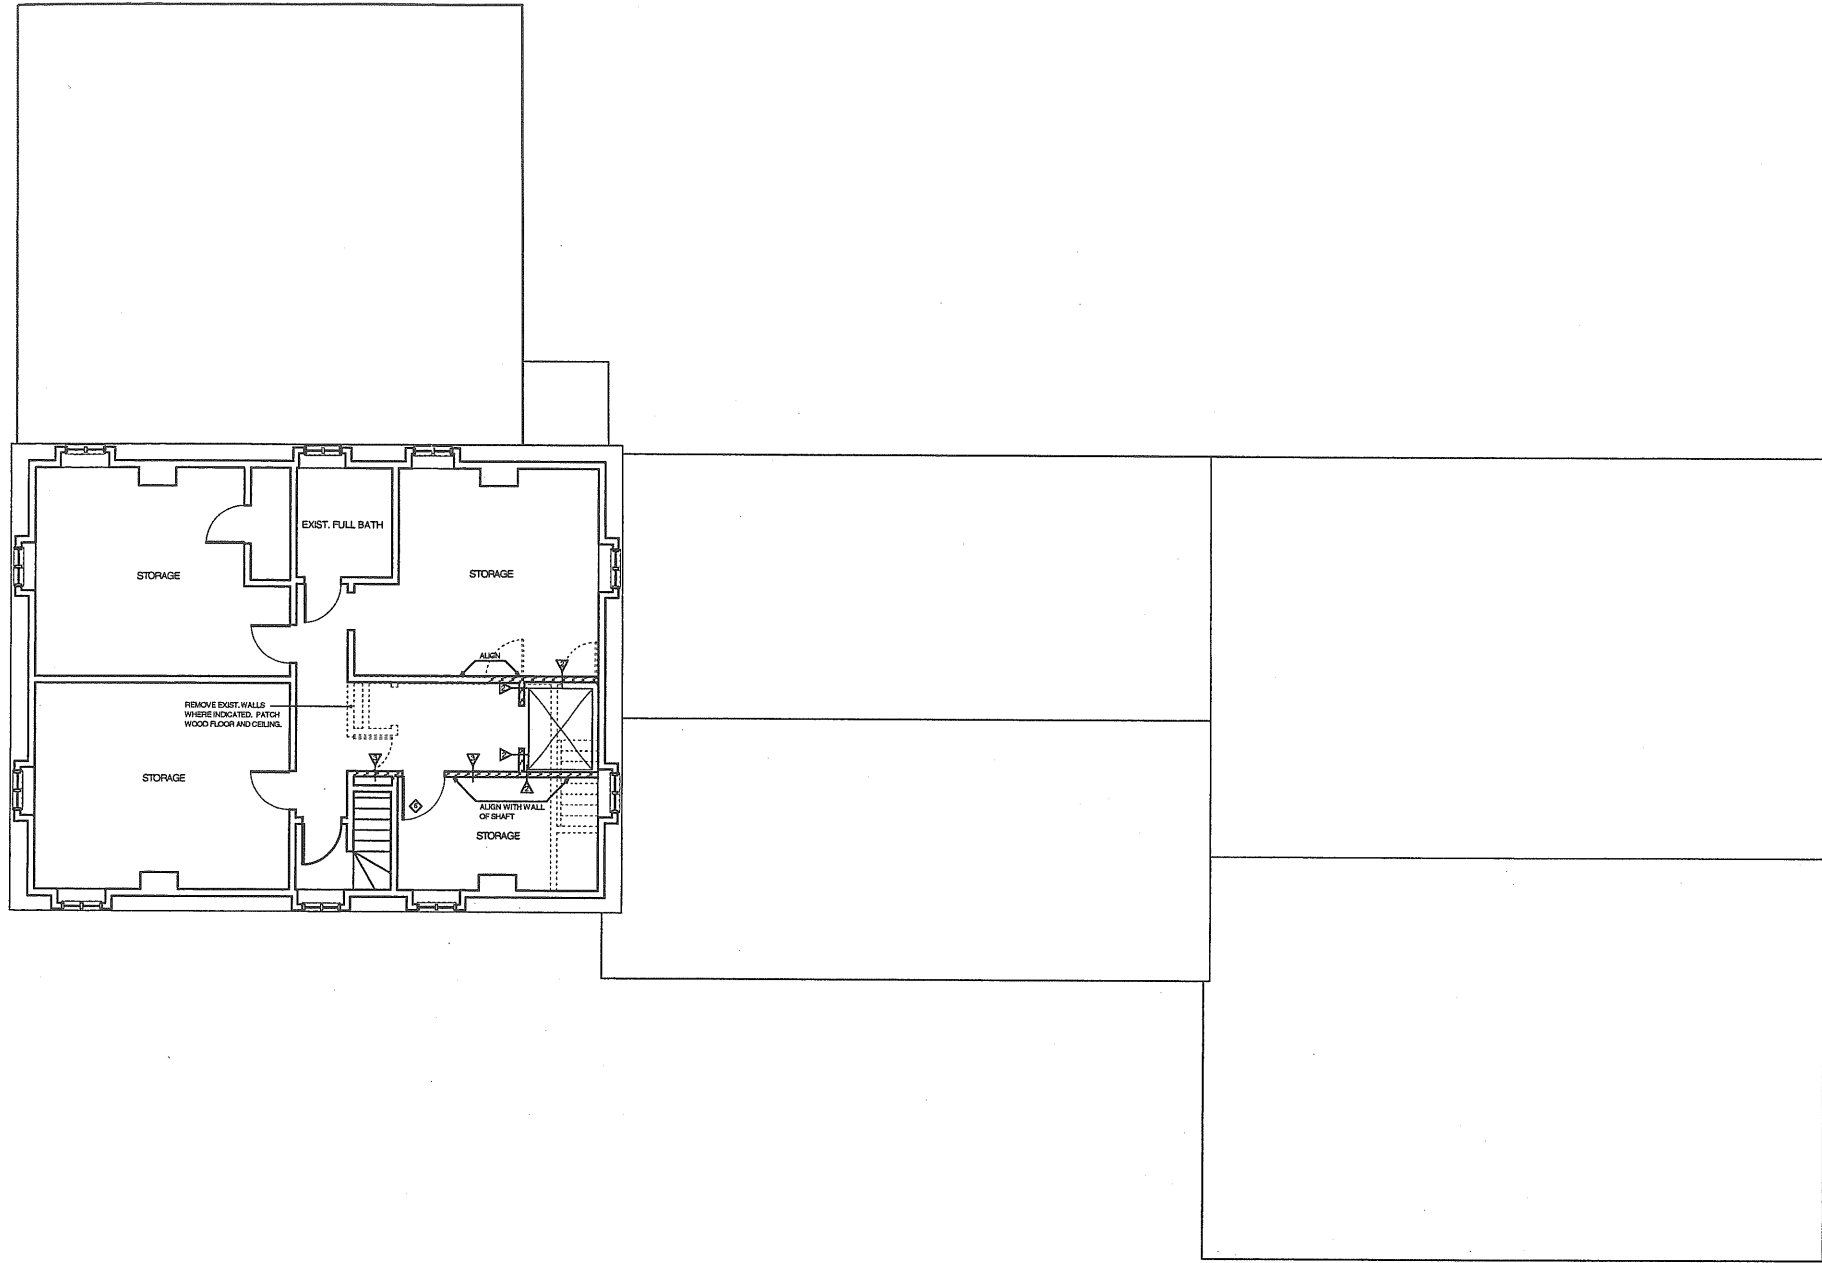

THIRD FLOOR PLAN

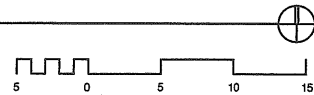

SSI  
South Maine Architects  
11 Portland Street, 6th  
Portland, Maine 04101  
(207) 857-7700  
1000 200 4000

PROJECT

PORTLAND WEST  
181 BRACKETT ST.  
PORTLAND, MAINE

TITLE

THIRD FLOOR PLAN

STATUS: ISSUED FOR PERMITS  
02.16.01

DATE: 02.16.01 REVISION DATE:

SCALE: AS NOTED






SOUTH ELEVATION



WEST ELEVATION



NORTH ELEVATION

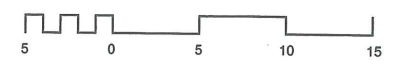

15 Franklin Street Apt  
Portland, Maine 04109  
phone 207 772 4656  
fax 207 458 4656


PROJECT  
**PORTLAND WEST**  
**181 BRACKETT ST.**  
**PORTLAND, MAINE**


TITLE  
**EXTERIOR ELEVATIONS**


STATUS: **ISSUED FOR PERMITS**  
02.16.01





DATE: 02.16.01  
SCALE: AS NOTED  
PROJECT NO. 00126.00  
DRAWN BY: 2000@Scott Simons Architects


DWG NO. **A-2.1**

DWG NO. A-0-1	
DATE: 02.16.01	REVISION/DATE:
SCALE: AS NOTED	PROJECT NO. 00128.00
DRAWN BY: 30000 Scott Shonou Architects	
STATUS: ISSUED FOR PERMITS	
TITLE: PLOT PLAN	
PROJECT: PORTLAND WEST 181 BRACKET ST. PORTLAND, MAINE	
 35 Franklin Avenue, 4th Floor Portland, Maine 04101 Phone: 207.775.8888 Fax: 207.639.4958	

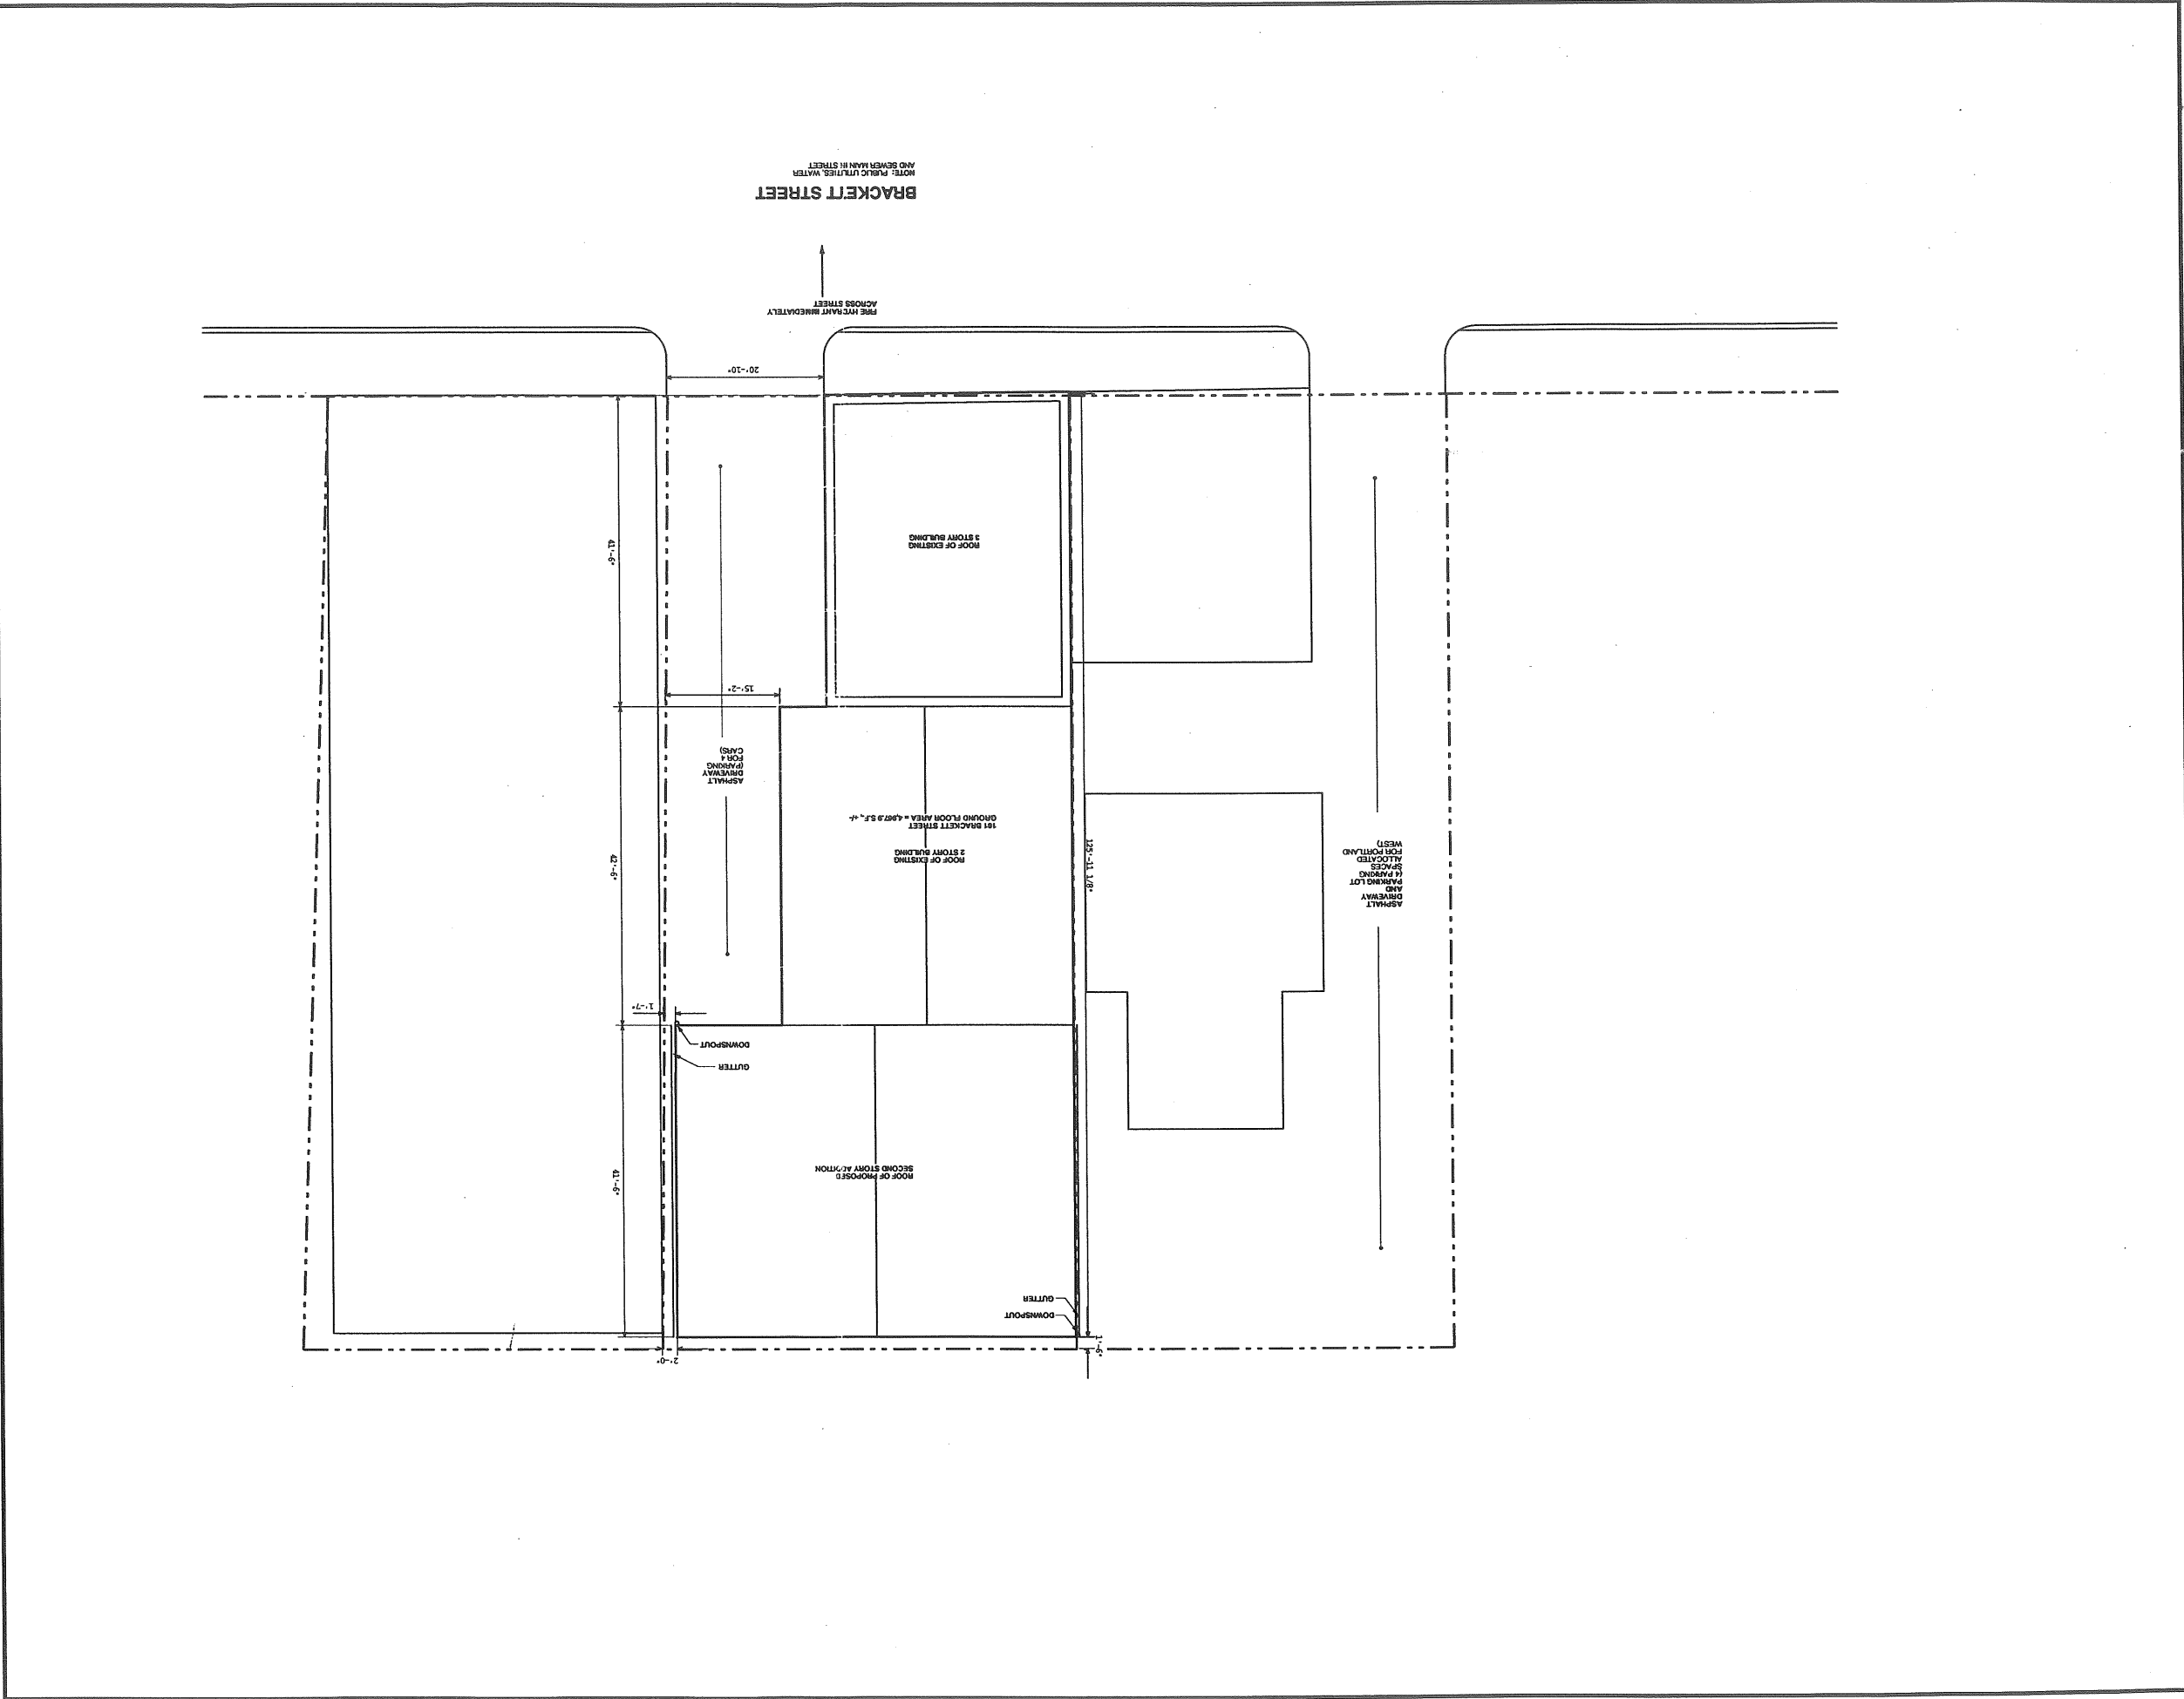


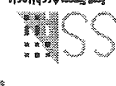A-2.1	
DWG NO.	2000 © Scott Brown Architects
DATE	02.16.01
SCALE	AS NOTED
PROJECT NO.	
DRAWN BY:	
STATUS:	ISSUED FOR PERMITS
EXTERIOR ELEVATIONS	
TITLE	
PORTLAND WEST 181 BRACKETT ST. PORTLAND, MAINE	
PROJECT	
 15 Franklin Street Ave. Portland, Maine 04101 Phone 207.779.8800 Fax 207.779.8838	

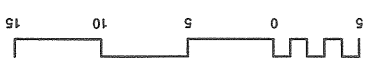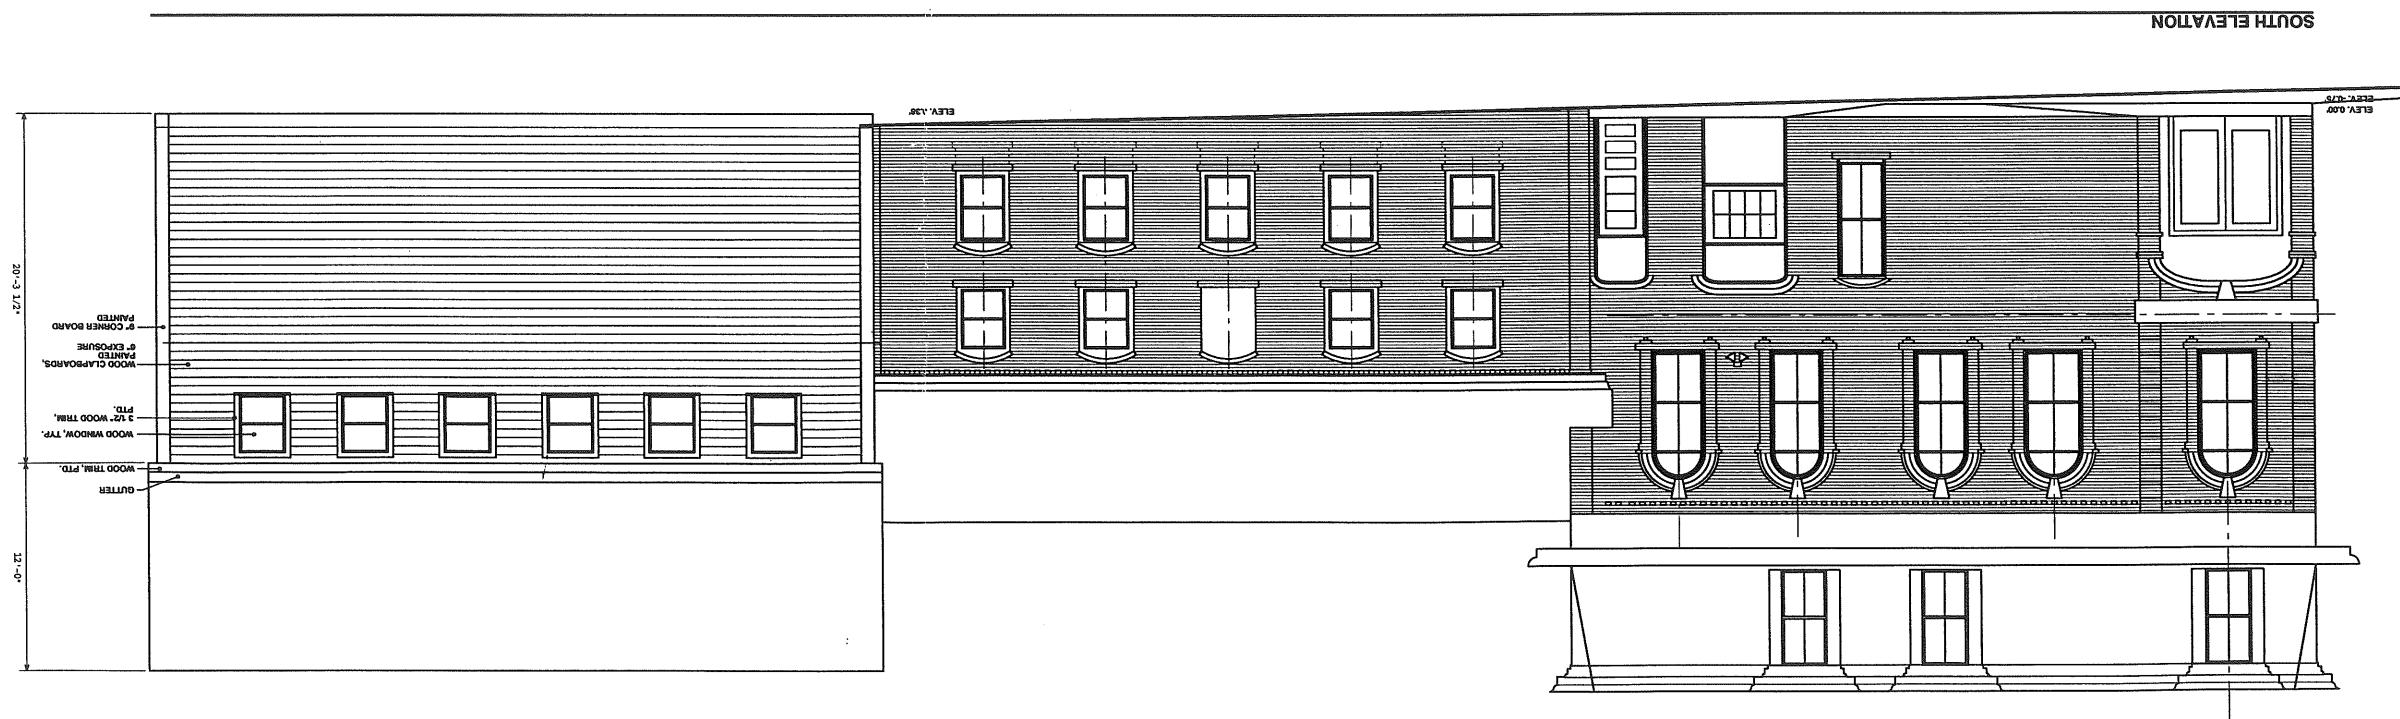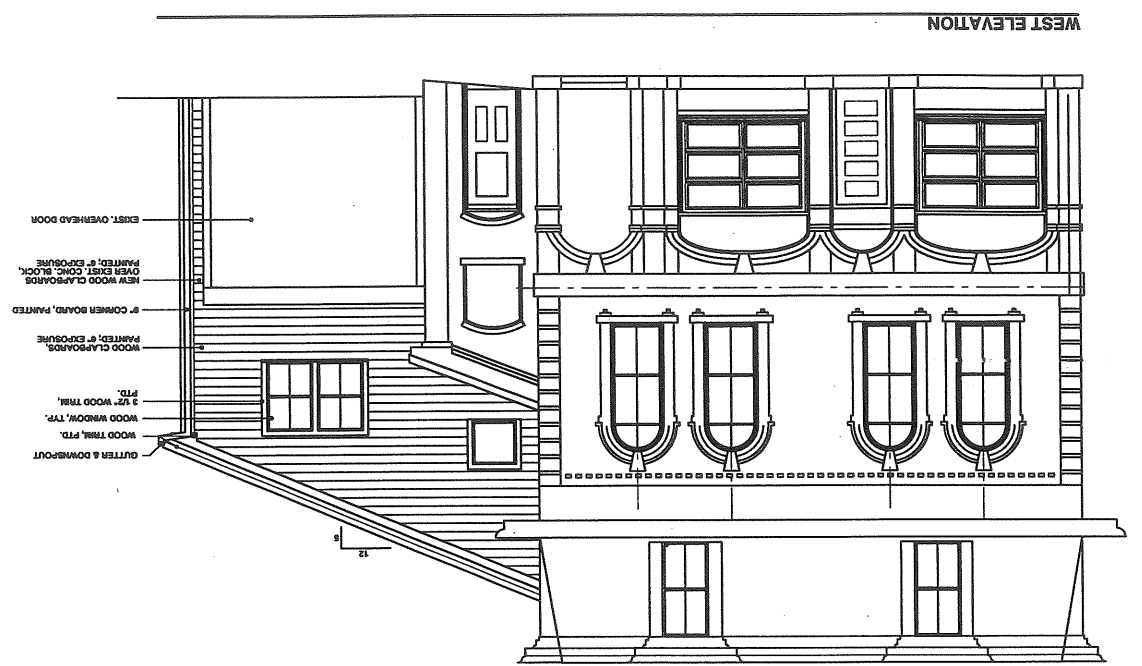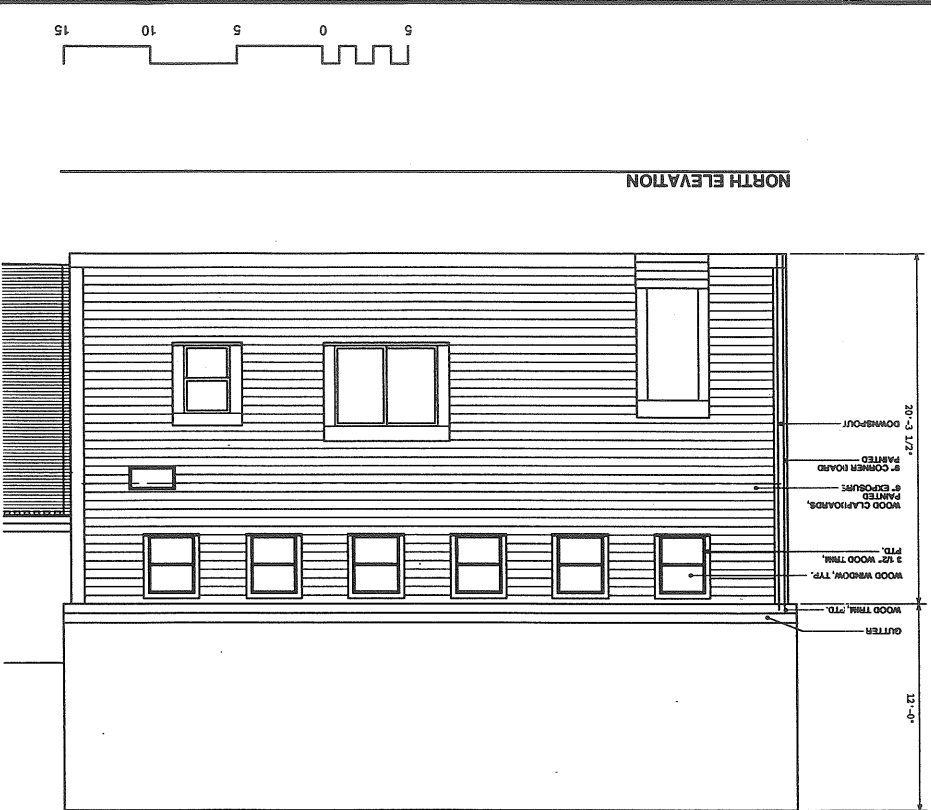

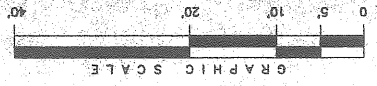

PINE STREET

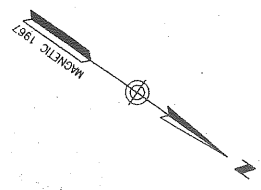


PLAN REFERENCE:

PLAN OF PROPERTY IN PORTLAND, MAINE MADE FOR GEORGE H. BARTLETT DATED FEB. 10, 1967 BY H.I. & E.C. JORDAN SURVEYORS.


NOTES:

- 1. OWNER OF RECORD: PORTLAND WEST NEIGHBORHOOD PLANNING COUNCIL
- 2. LOCUS IS SHOWN AS LOT 38 ON CITY OF PORTLAND ASSESSORS MAP 45.

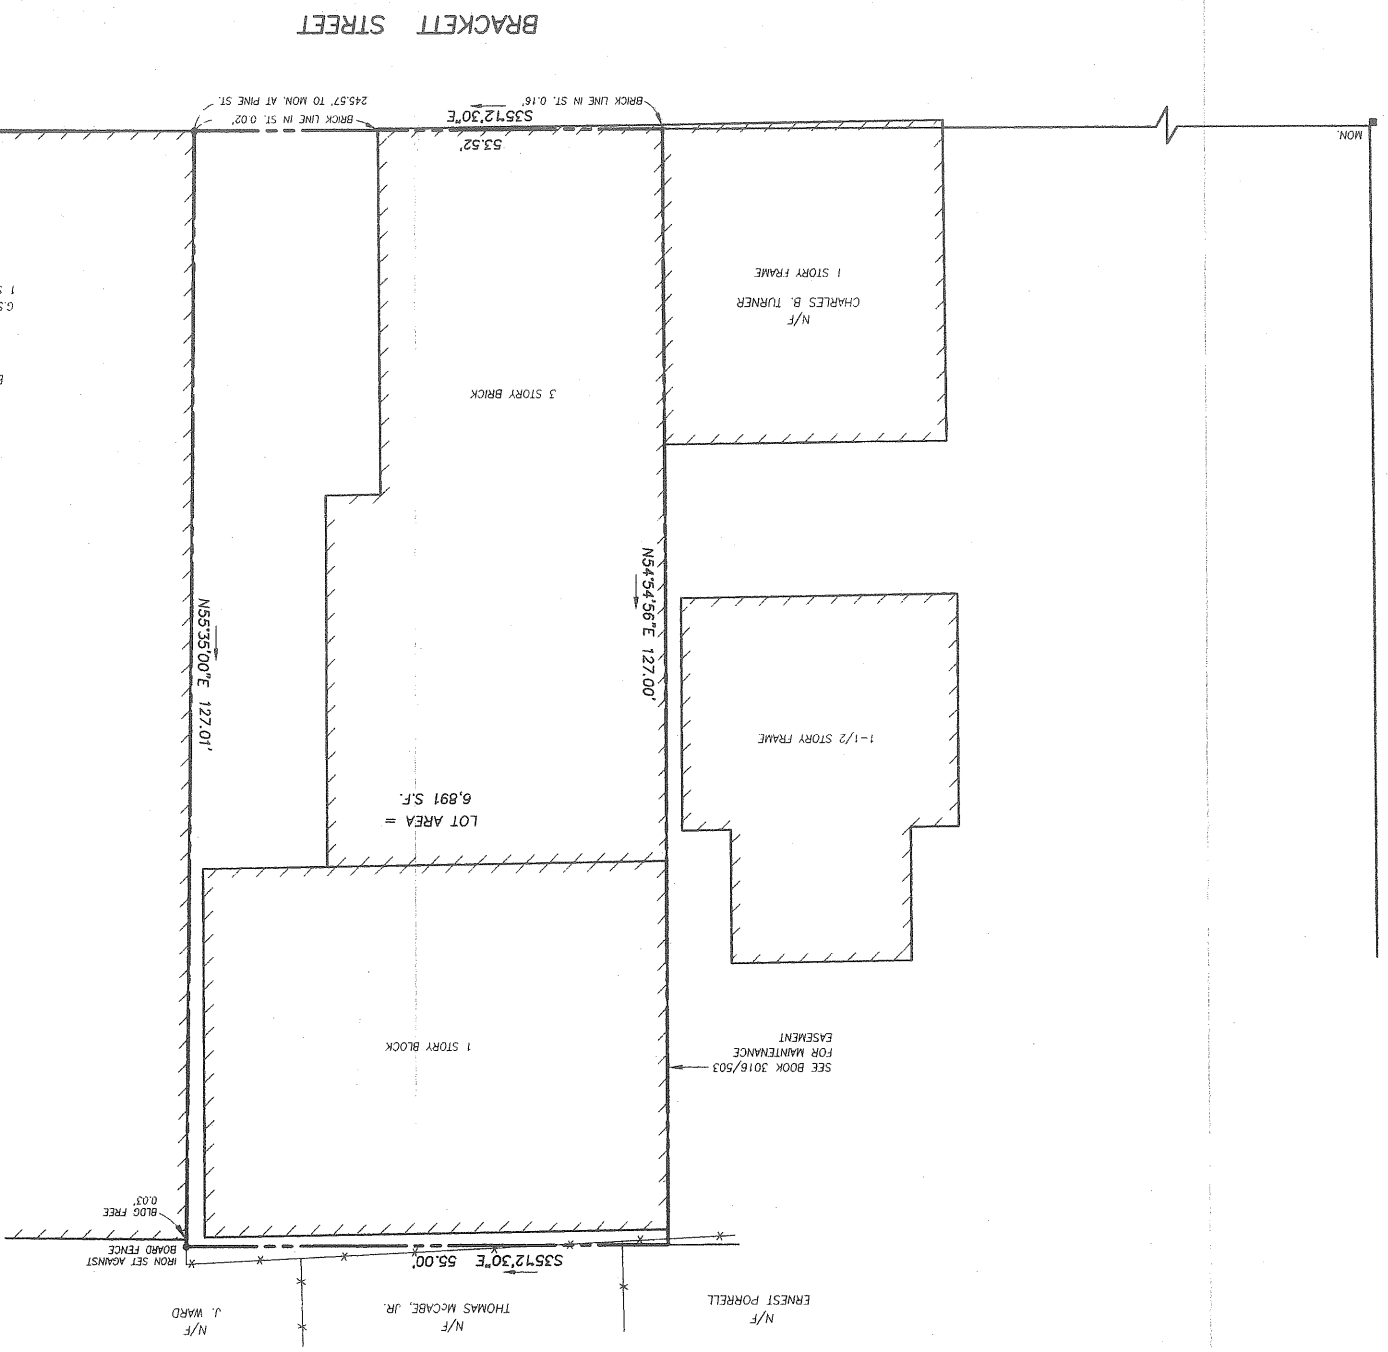

DATE 12/19/00  
 JOHN W. SWAN, PLS #1038  
 JOHN W. SWAN, PLS #1038  
 STATE OF MAINE  
 PROFESSIONAL LAND SURVEYOR  
 No. 1038  
 JOHN W. SWAN

CERTIFICATION:  
 OWEN HASKELL, INC. HEREBY CERTIFIES THAT THIS PLAN IS BASED ON AND THE RESULT OF AN ON THE GROUND FIELD SURVEY AND THAT TO THE BEST OF OUR KNOWLEDGE, INFORMATION AND BELIEF, IT CONFORMS TO THE BOARD OF LICENSURE FOR PROFESSIONAL LAND SURVEYORS STANDARDS FOR A CATEGORY 1, CONDITION II, SURVEY WITH THE FOLLOWING EXCEPTIONS:  
 NO DEED DESCRIPTION; NO REPORT

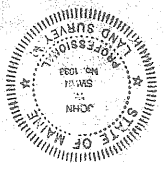

**OWEN HASKELL, INC.**  
 PORTLAND WEST, INC.  
 PORTLAND, MAINE

STANDARD BOUNDARY SURVEY  
 ON  
 BRACKETT STREET, PORTLAND, MAINE  
 MADE FOR  
 PORTLAND WEST, INC.  
 PORTLAND, MAINE

Drawn By: ECU  
 Check By: JMS  
 Track By: JLM  
 Date: DEC. 14, 2000  
 Scale: 1" = 10'  
 Book No.: ECI332  
 Job No.: 2000-202P  
 18 CASCO ST., PORTLAND, ME 04101 (207) 774-0424  
 PROFESSIONAL LAND SURVEYORS

OWNER: PORTLAND WEST  
 181 BRACKETT STREET  
 PORTLAND, ME 04102

FRAVOR: 2ND FLOOR ATTEMPT TO  
 CONCRETE BLOCK GARAGE

