


SALVAGE &  
REINSTALL EXIS  
WINDOW & SILL.


3

4 EXTERIOR ELEVATION  
SCALE 1/2" = 1' 0"

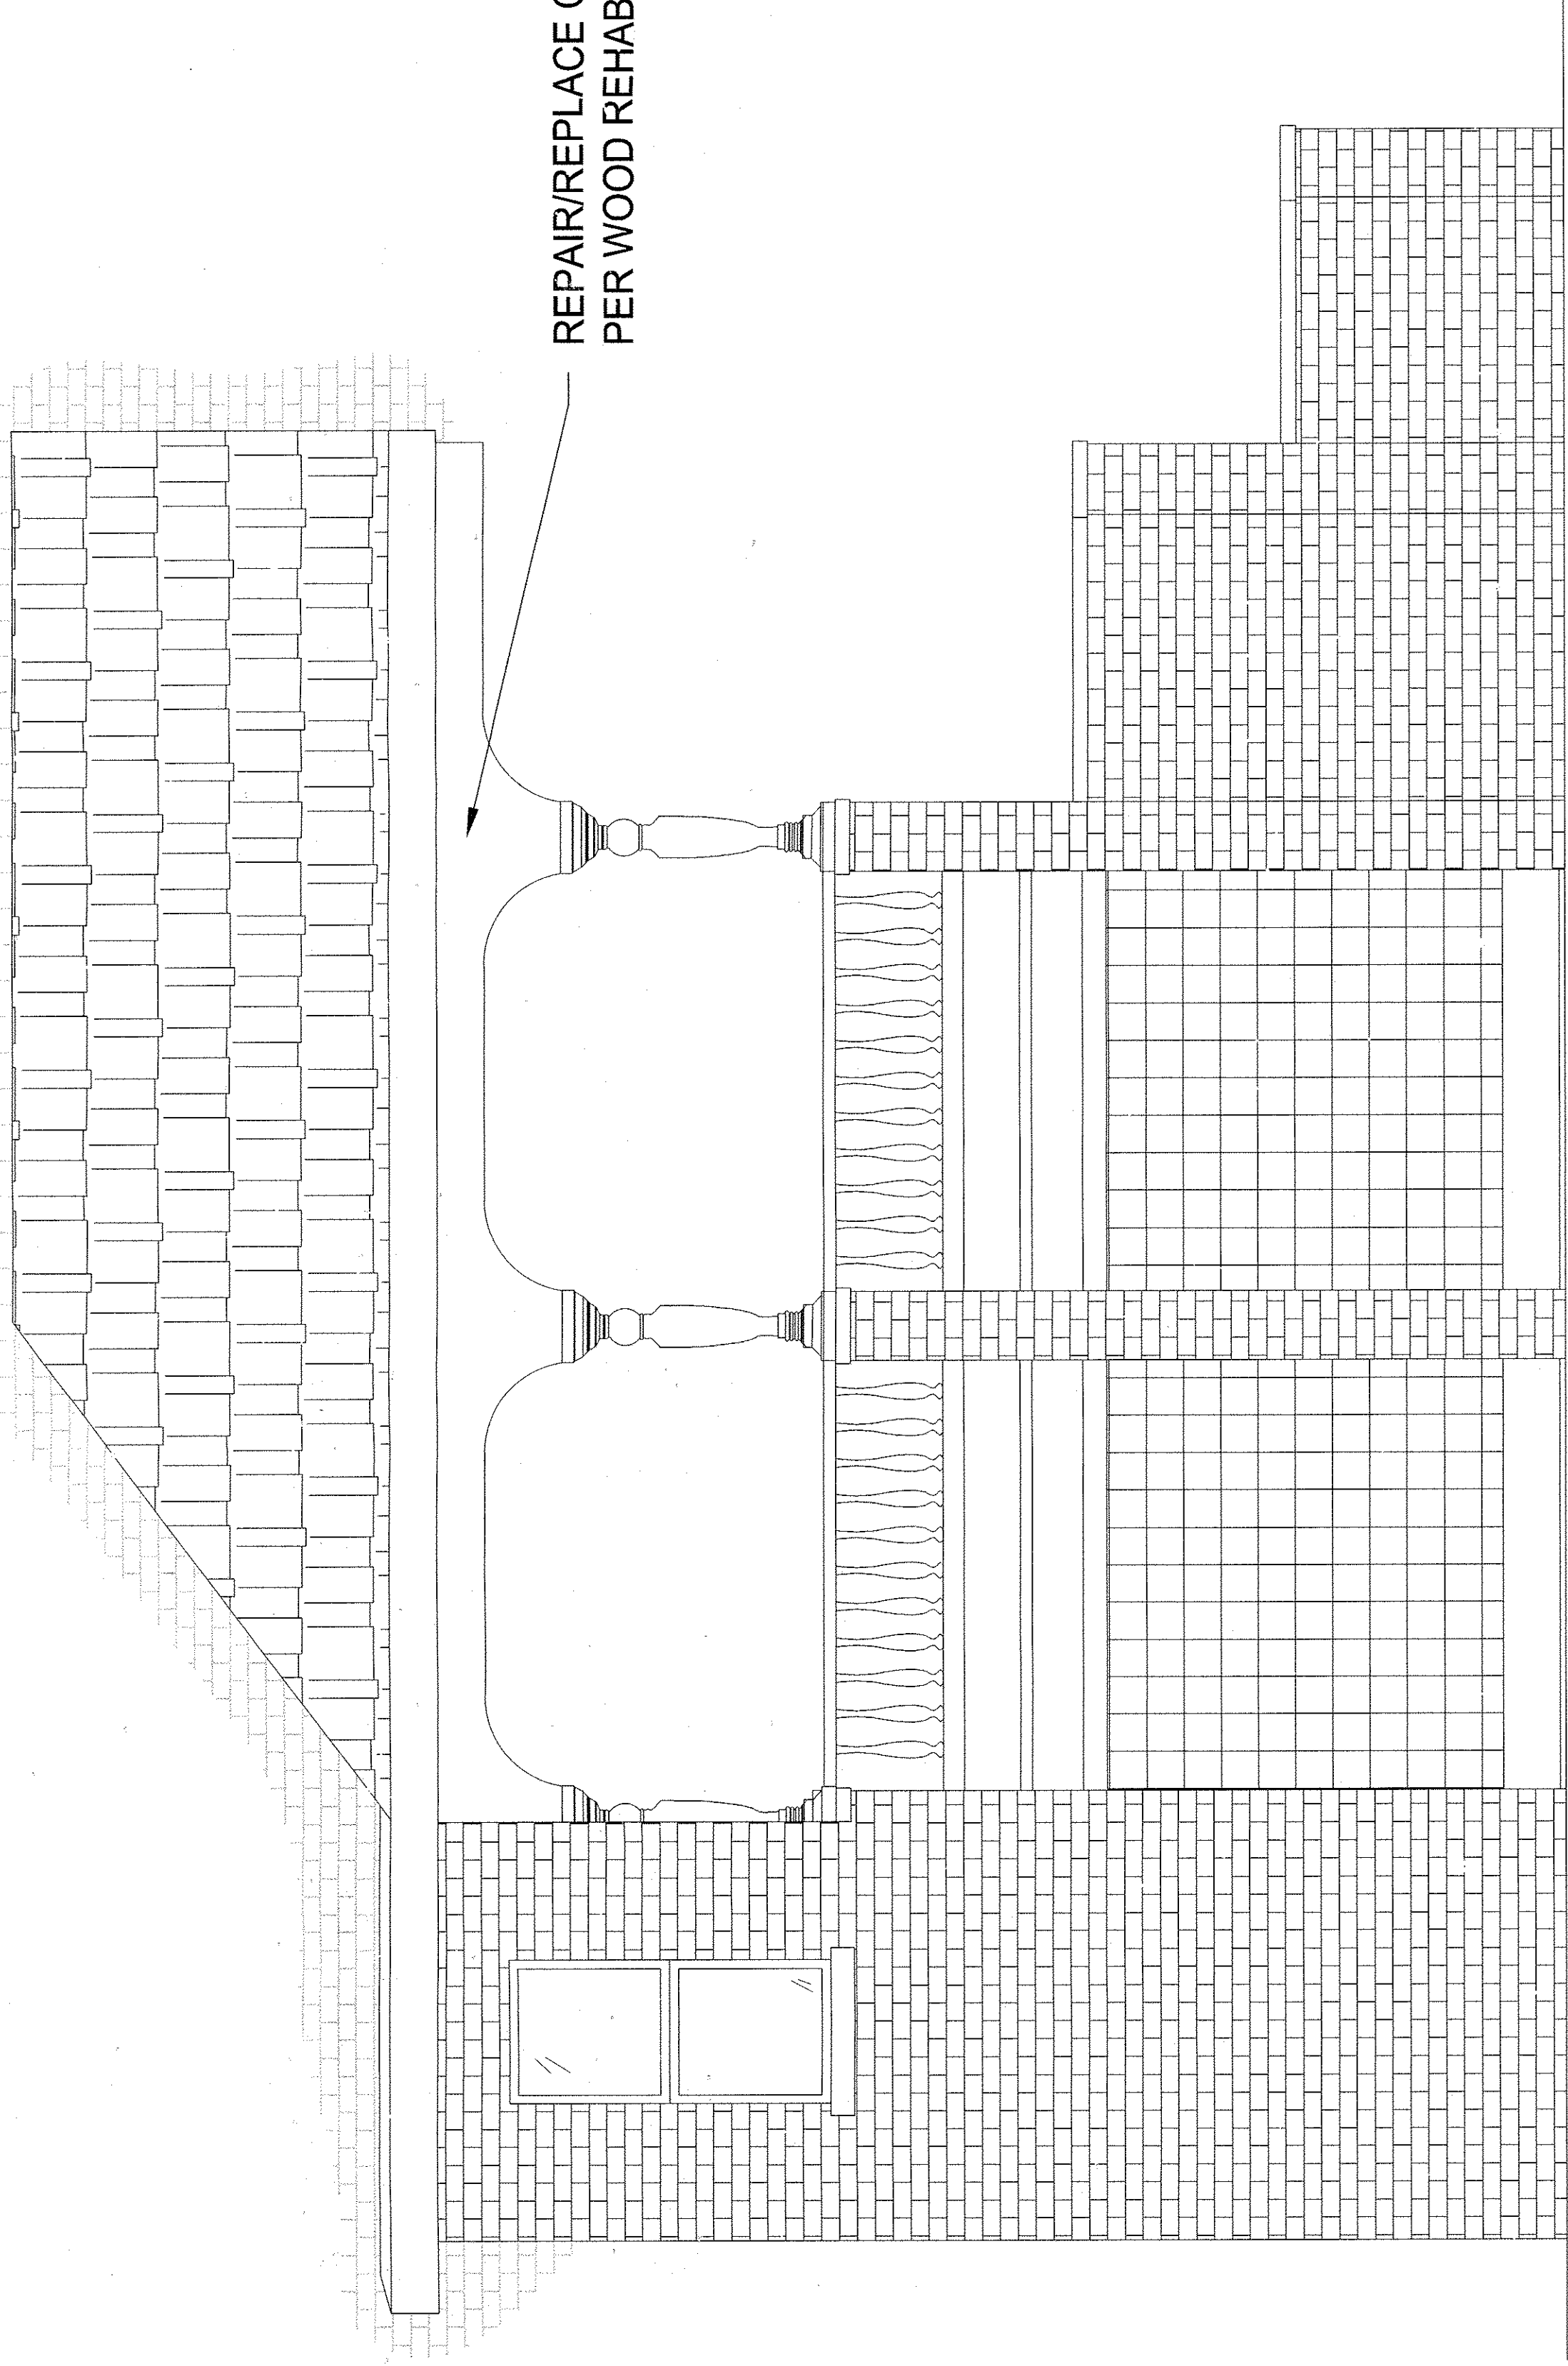

REPAIR/REPLACE COLUMNS & BALUSTRADES  
PER WOOD REHABILITATION SPECS.

3 EXTERIOR ELEVATION  
SCALE 1/2" = 1' 0"

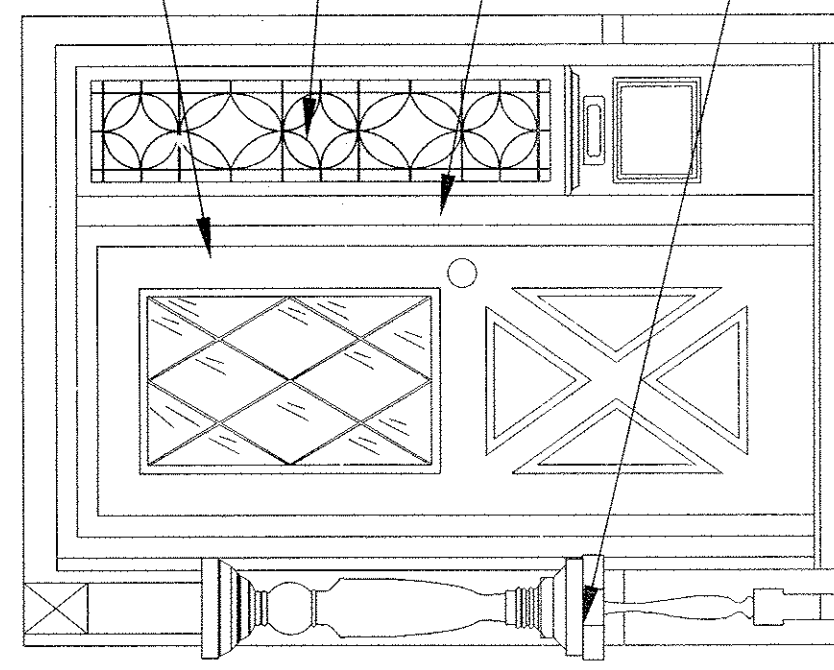


REPLACE DOOR W/FACTORY FINISHED  
INSUL. STEEL DOOR.

RETAIN EXISTING STAINED-GLASS  
SIDE LIGHT

REMOVE EXISTING DOOR BELL  
BUTTONS, WIRES & FILL ALL VOIDS  
W/EPOXY. PRIME & PAINT (TYP.)

REPAIR/REPLACE COLUMNS & BALUSTRADES  
PER WOOD REHABILITATION SPECS.

2 EXTERIOR ELEVATION  
SCALE 1/2" = 1' 0"

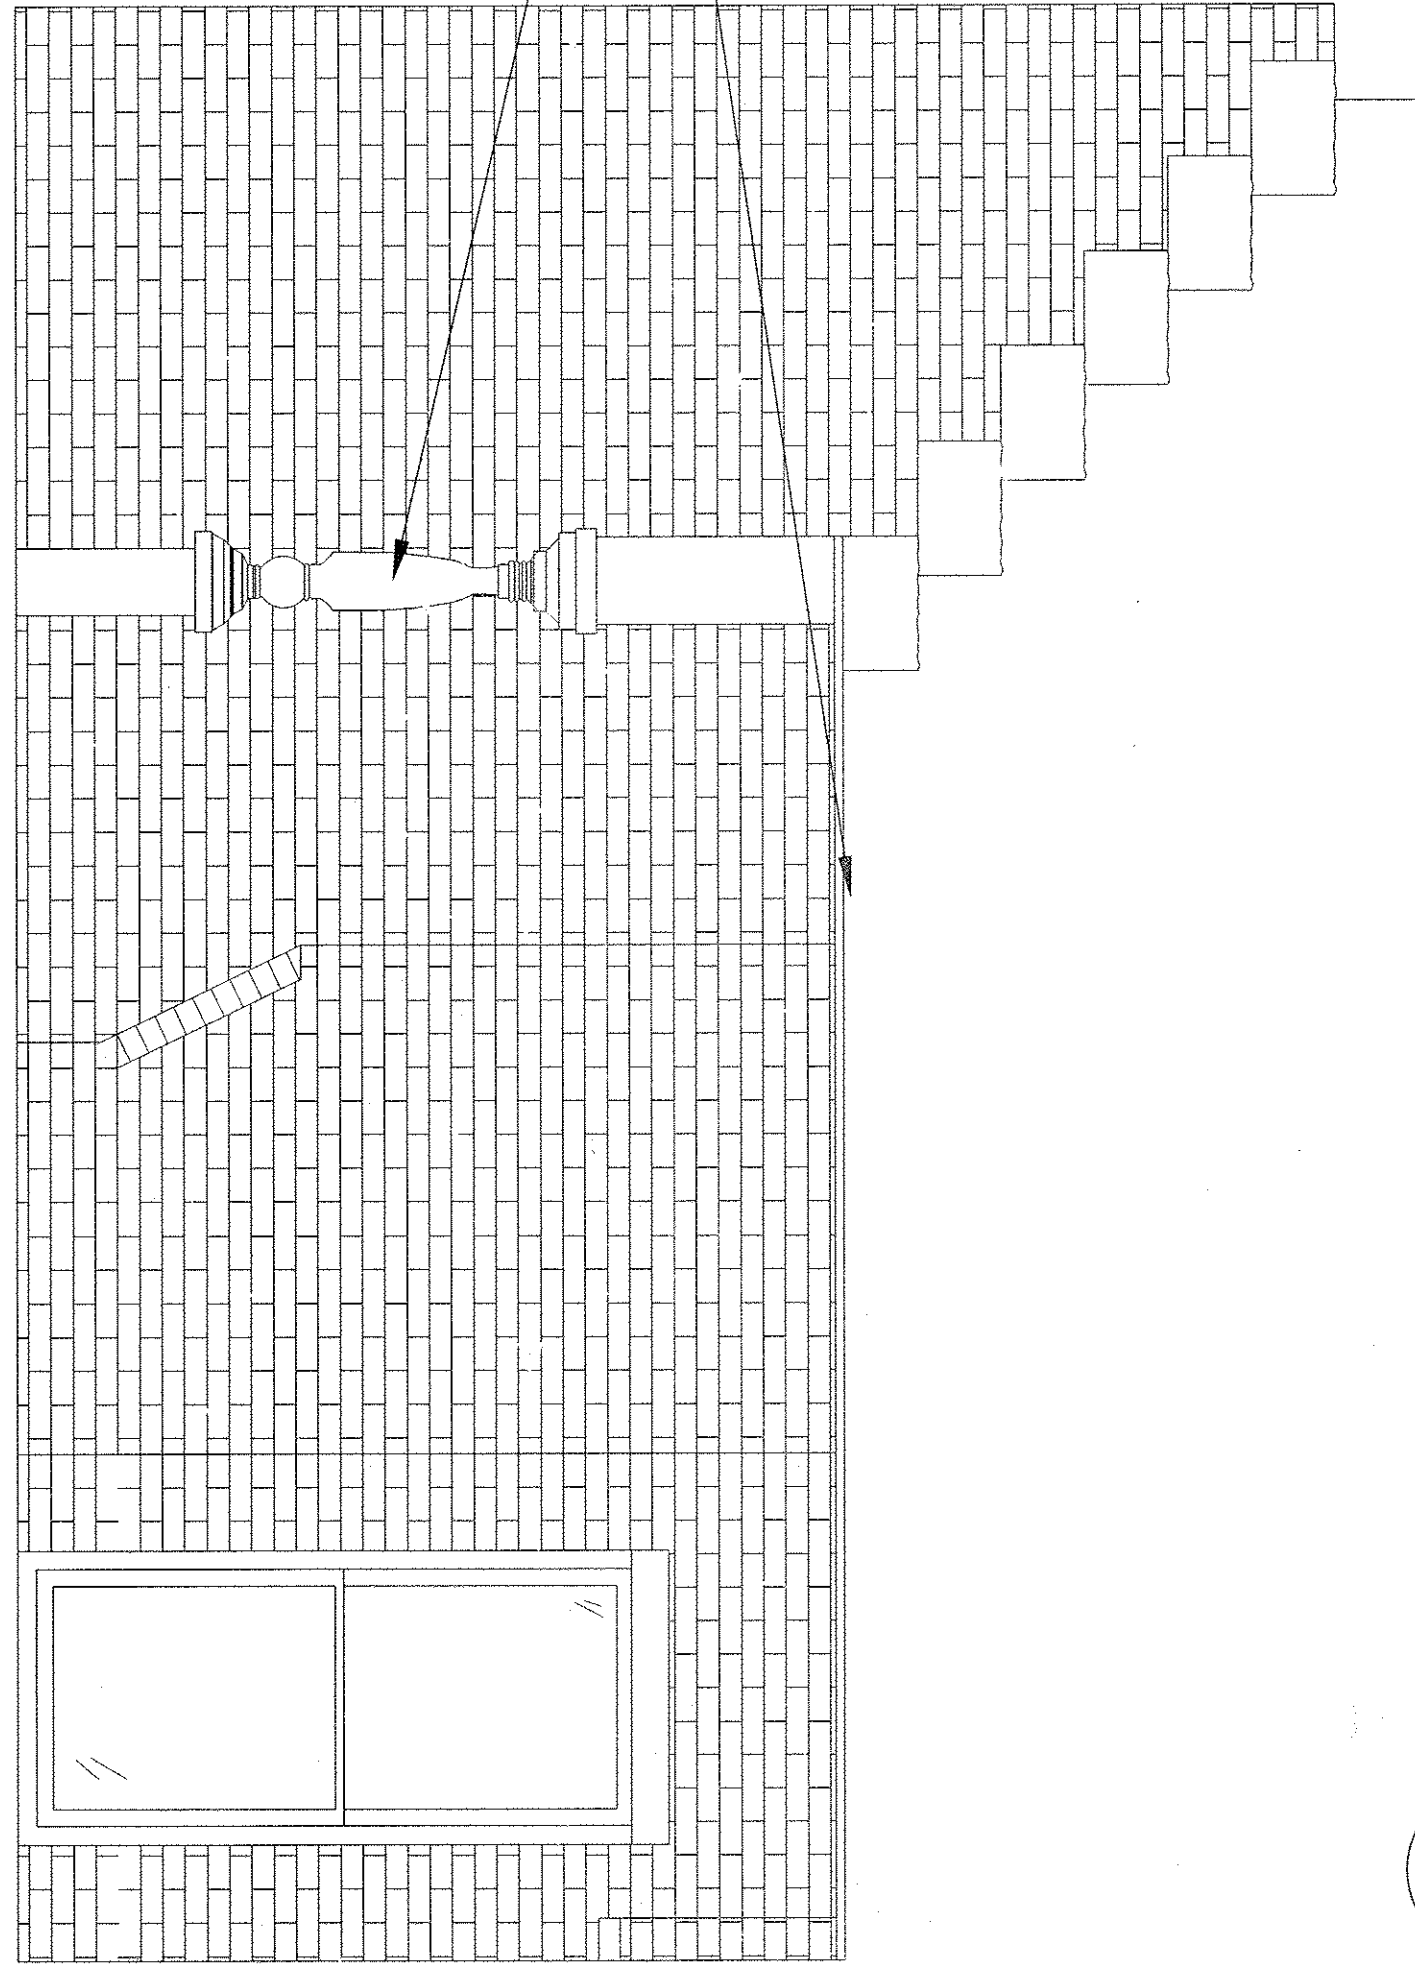

REPAIR/REPLACE COLUMNS  
PER WOOD REHABILITATION SPECS.  
REPLACE DECKING AS INDICATED  
ON FRAMING PLANS

1 INTERIOR PORCH ELEVATION  
SCALE 1/2" = 1' 0"

Q

RESURGENCE  
ENGINEERING & PRESERVATION, INC.  
132 BRENTWOOD STREET  
PORTLAND, ME 04103  
207.773.4880

235 STATE STREET  
PORTLAND, MAINE  
STRUCTURAL STABILIZATION

EXISTING  
ELEVATIONS

Date: 11/13/13  
Issued for:

S2.001