



3 ENLARGED REAR ENTRY PLANS
SCALE 3/8" = 1'-0"

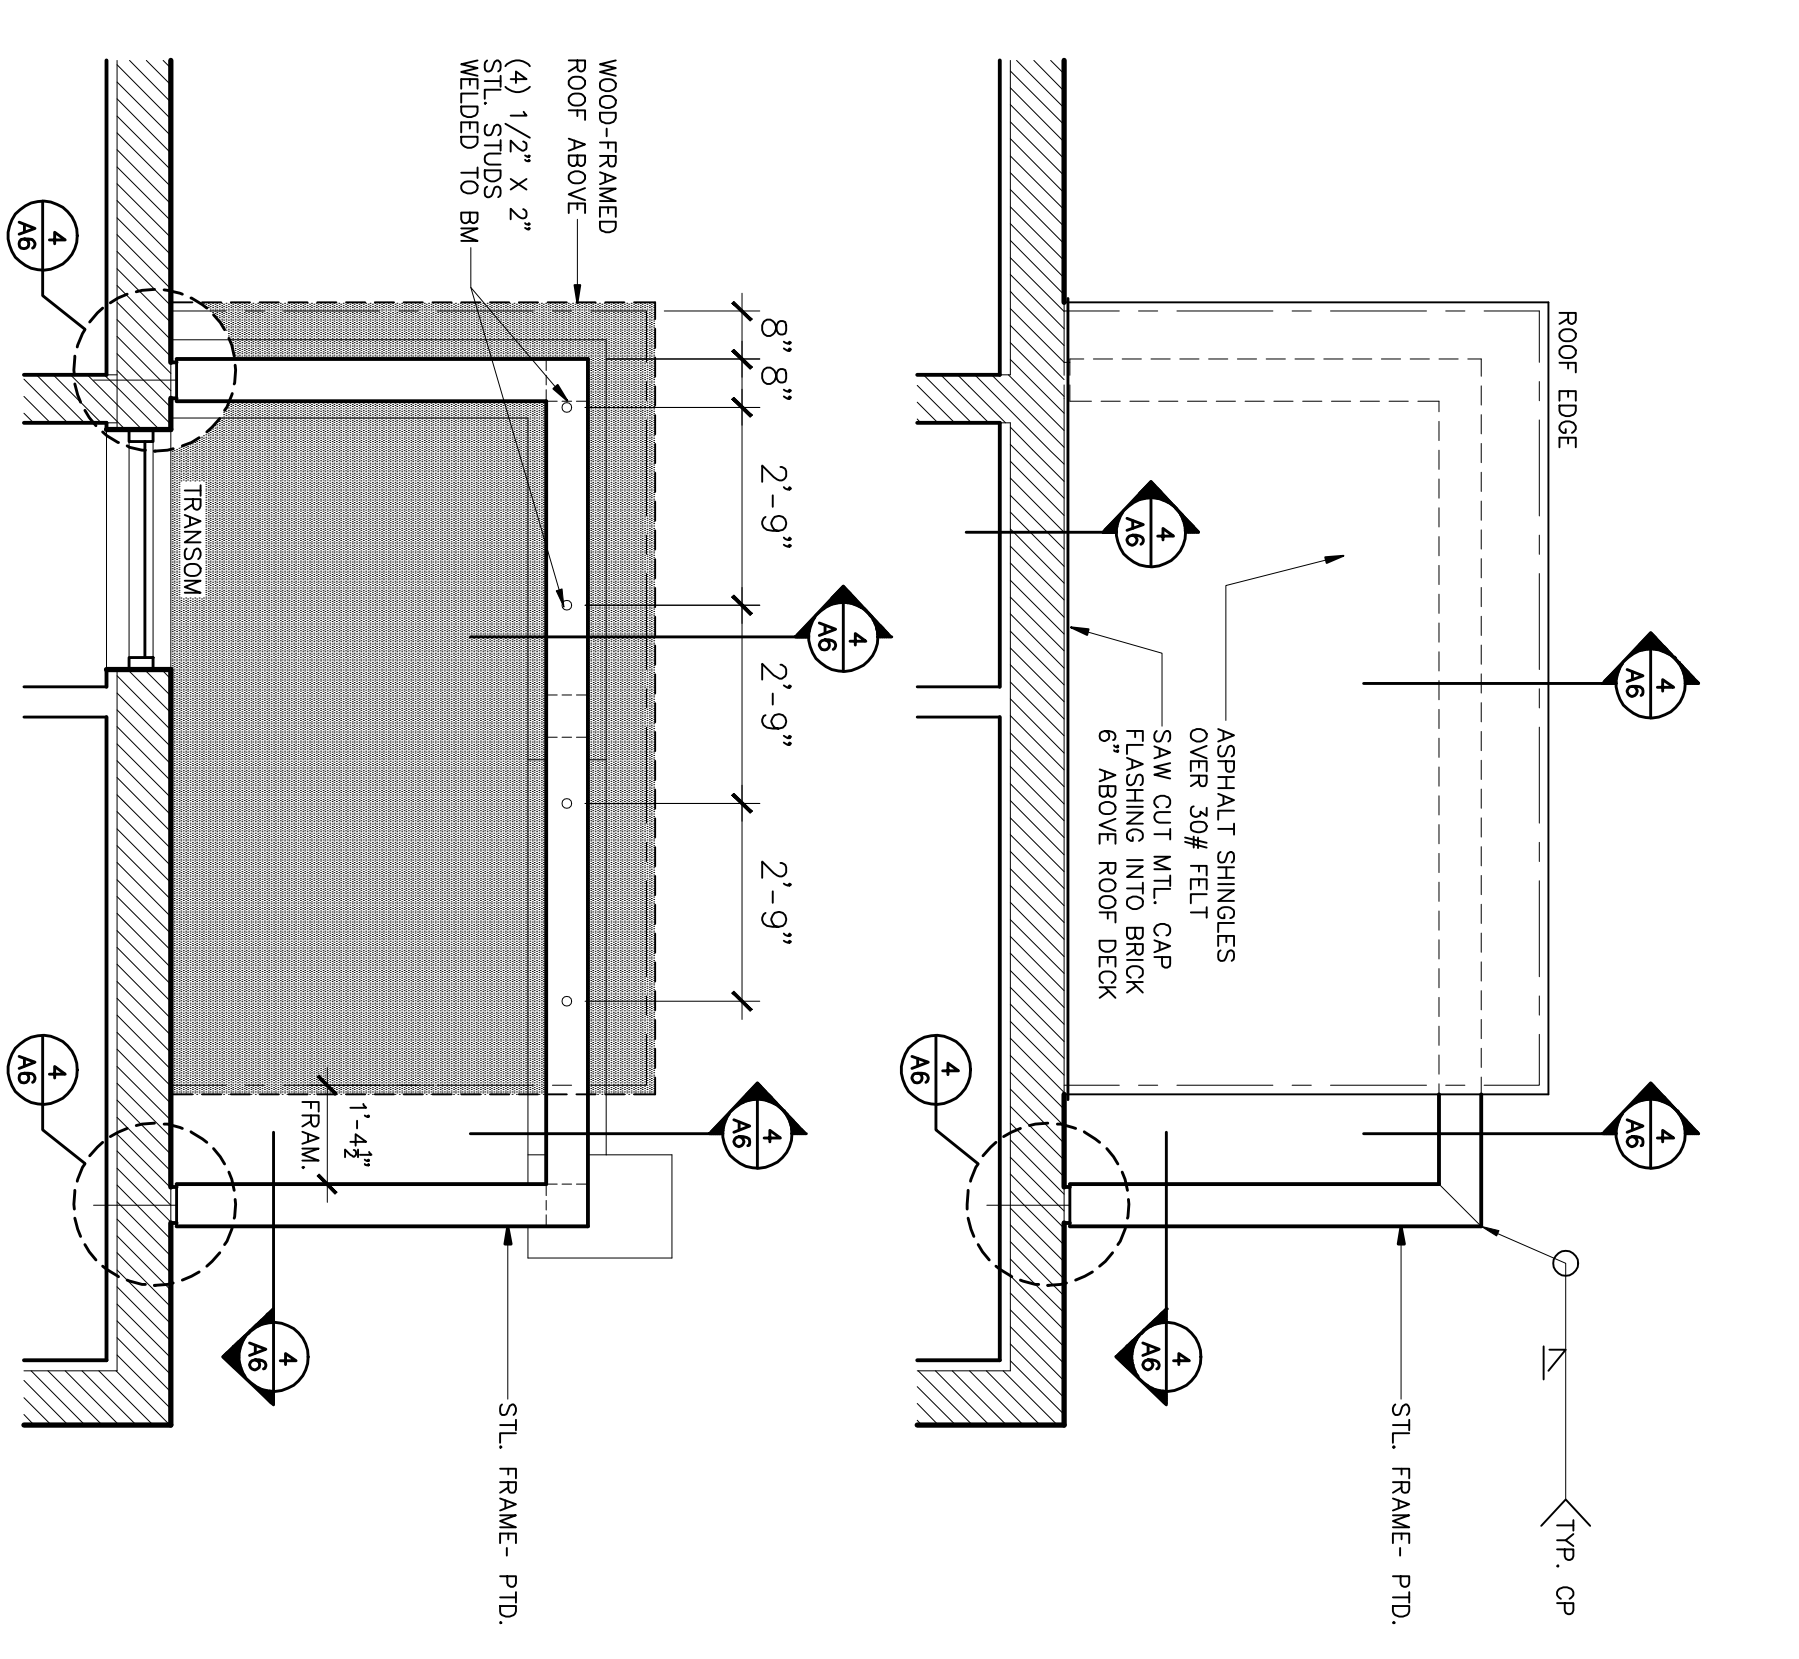


4 ENLARGED REAR ENTRY PLANS
SCALE 3/8" = 1'-0"

STRUCTURAL/FRAMING NOTES


ALL BEAMS AND HEADERS LISTED IN THE STRUCTURAL DETAILS CHART BELOW SHALL BE INSTALLED IN ACCORDANCE WITH THE NOTES AND CONDITIONS. THE CONTRACTOR SHALL VERIFY THE EXISTING STRUCTURE AND CONDITIONS. ALL DIMENSIONS ARE TO FACE UNLESS NOTED OTHERWISE (U.N.O.). ALL FRAMING LUMBER TO BE USED SHALL BE 19% GRADED, NO LESS THAN NO. 2. 

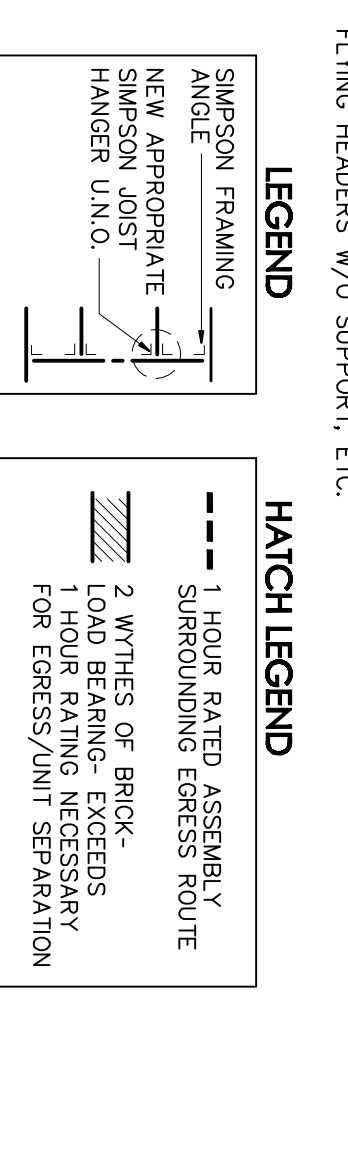

TYP. ALL ROOFS
AT INTERIOR FACE OF EXTERIOR WALLS, ROOFING SHALL BE INSTALLED IN ACCORDANCE WITH THE NOTES AND CONDITIONS. THE CONTRACTOR SHALL VERIFY THE EXISTING STRUCTURE AND CONDITIONS. ALL DIMENSIONS ARE TO FACE UNLESS NOTED OTHERWISE (U.N.O.). ALL FRAMING LUMBER TO BE USED SHALL BE 19% GRADED, NO LESS THAN NO. 2. 

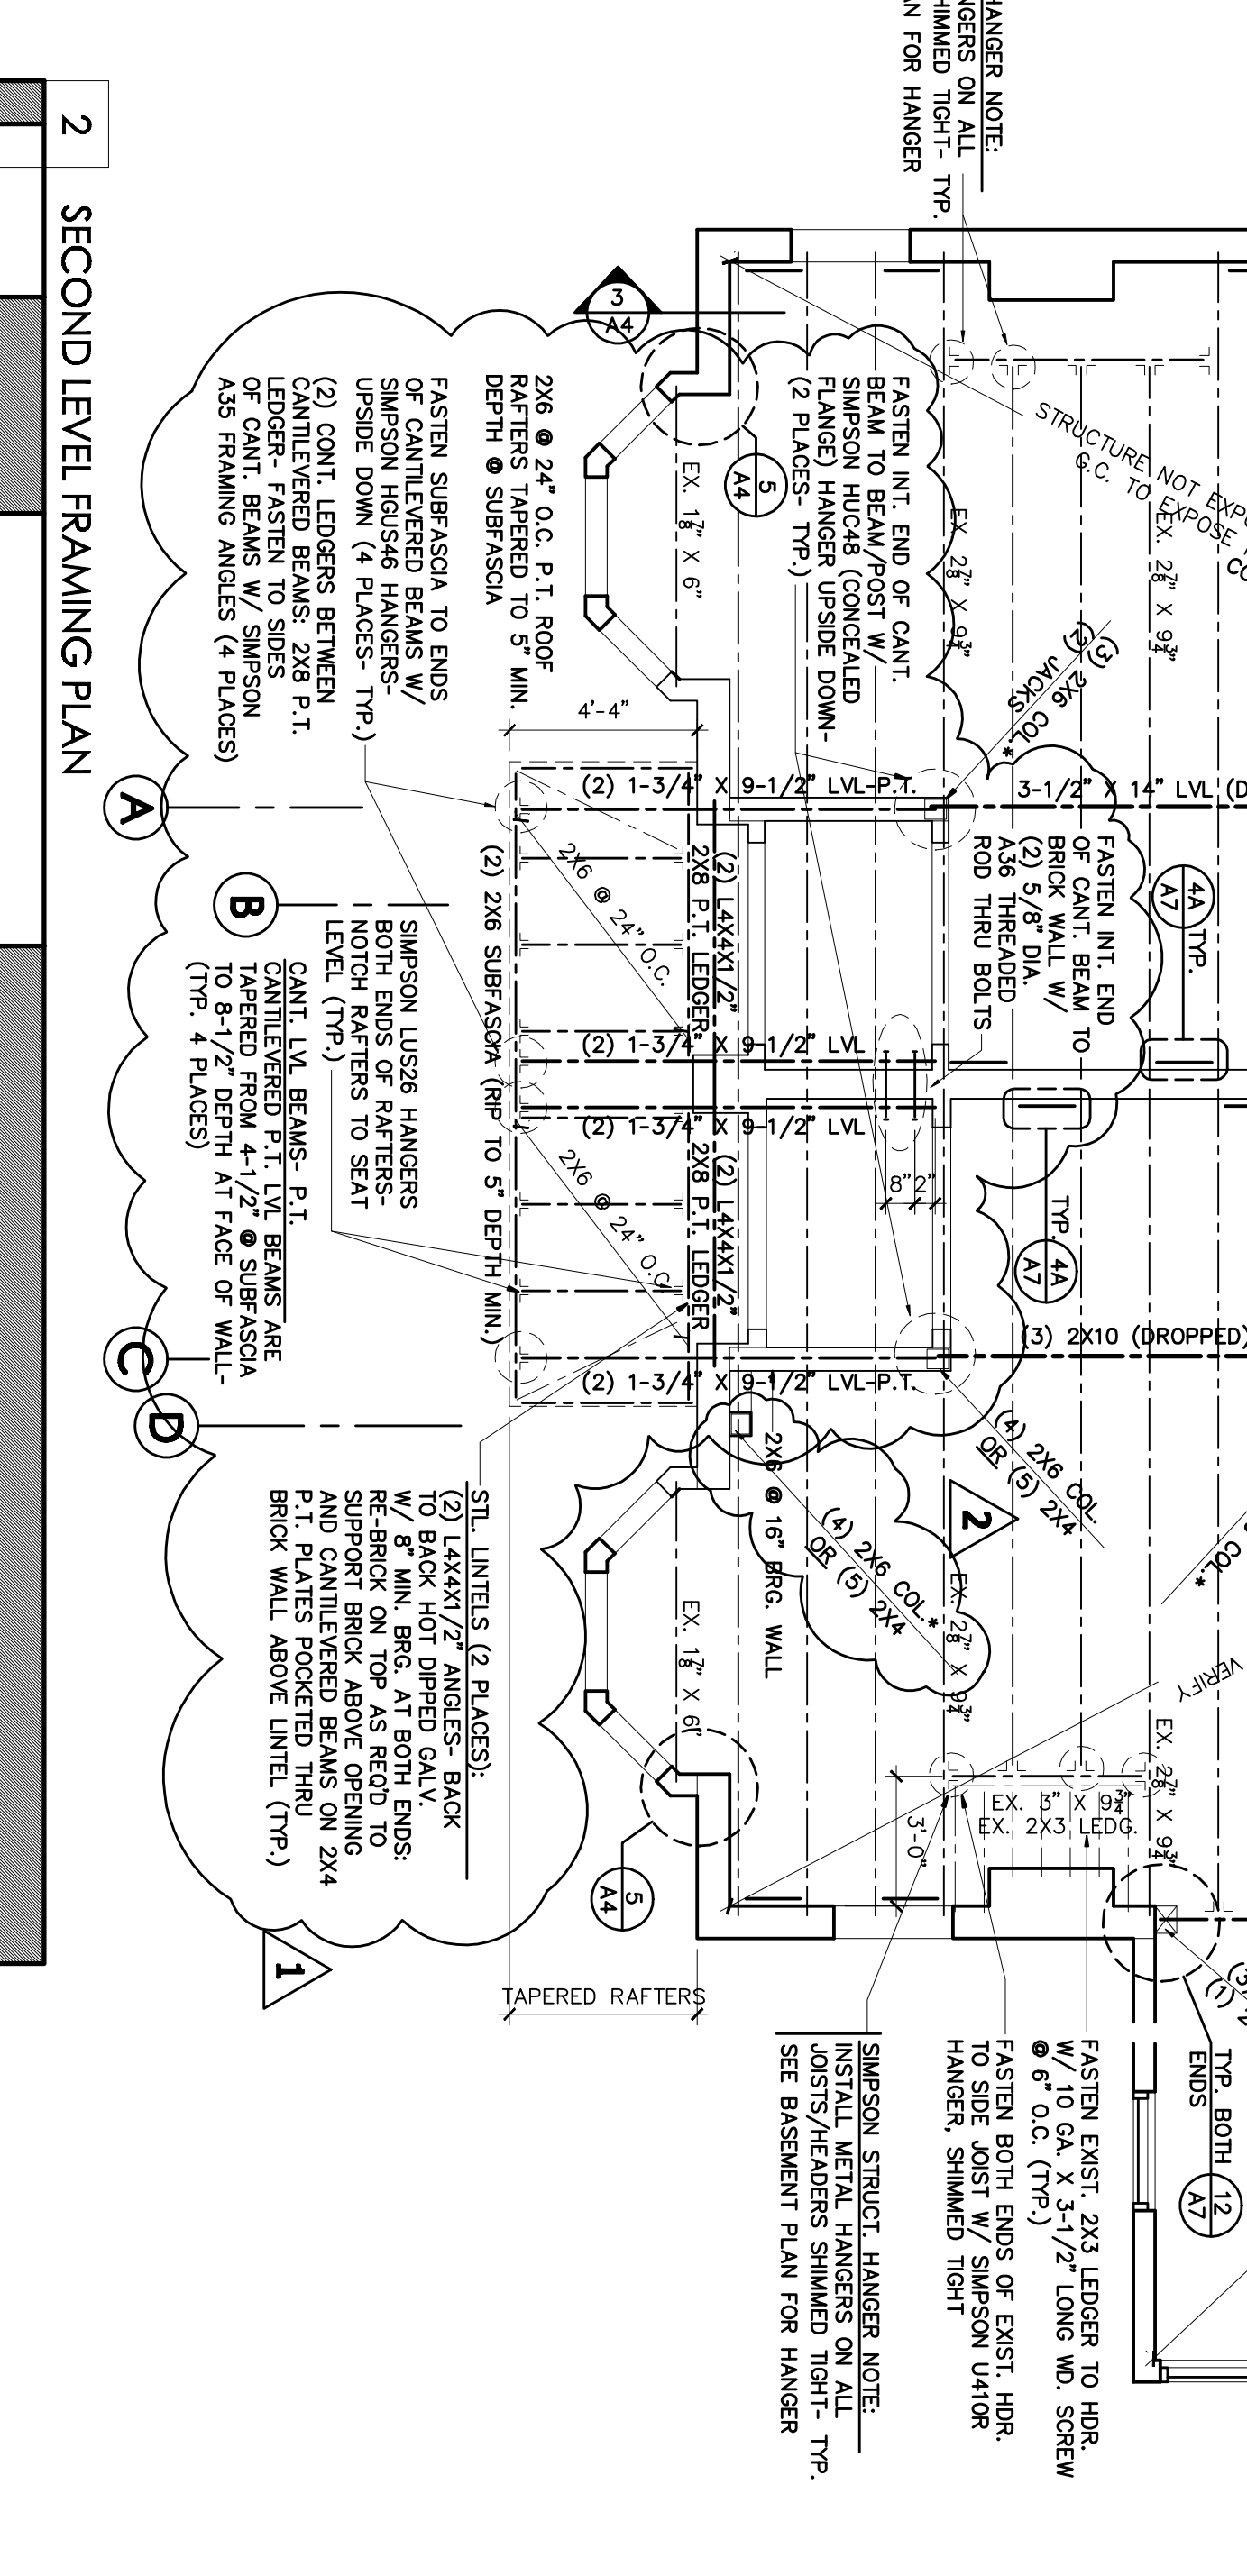

2 SECOND LEVEL FRAMING PLAN
SCALE 3/8" = 1'-0"

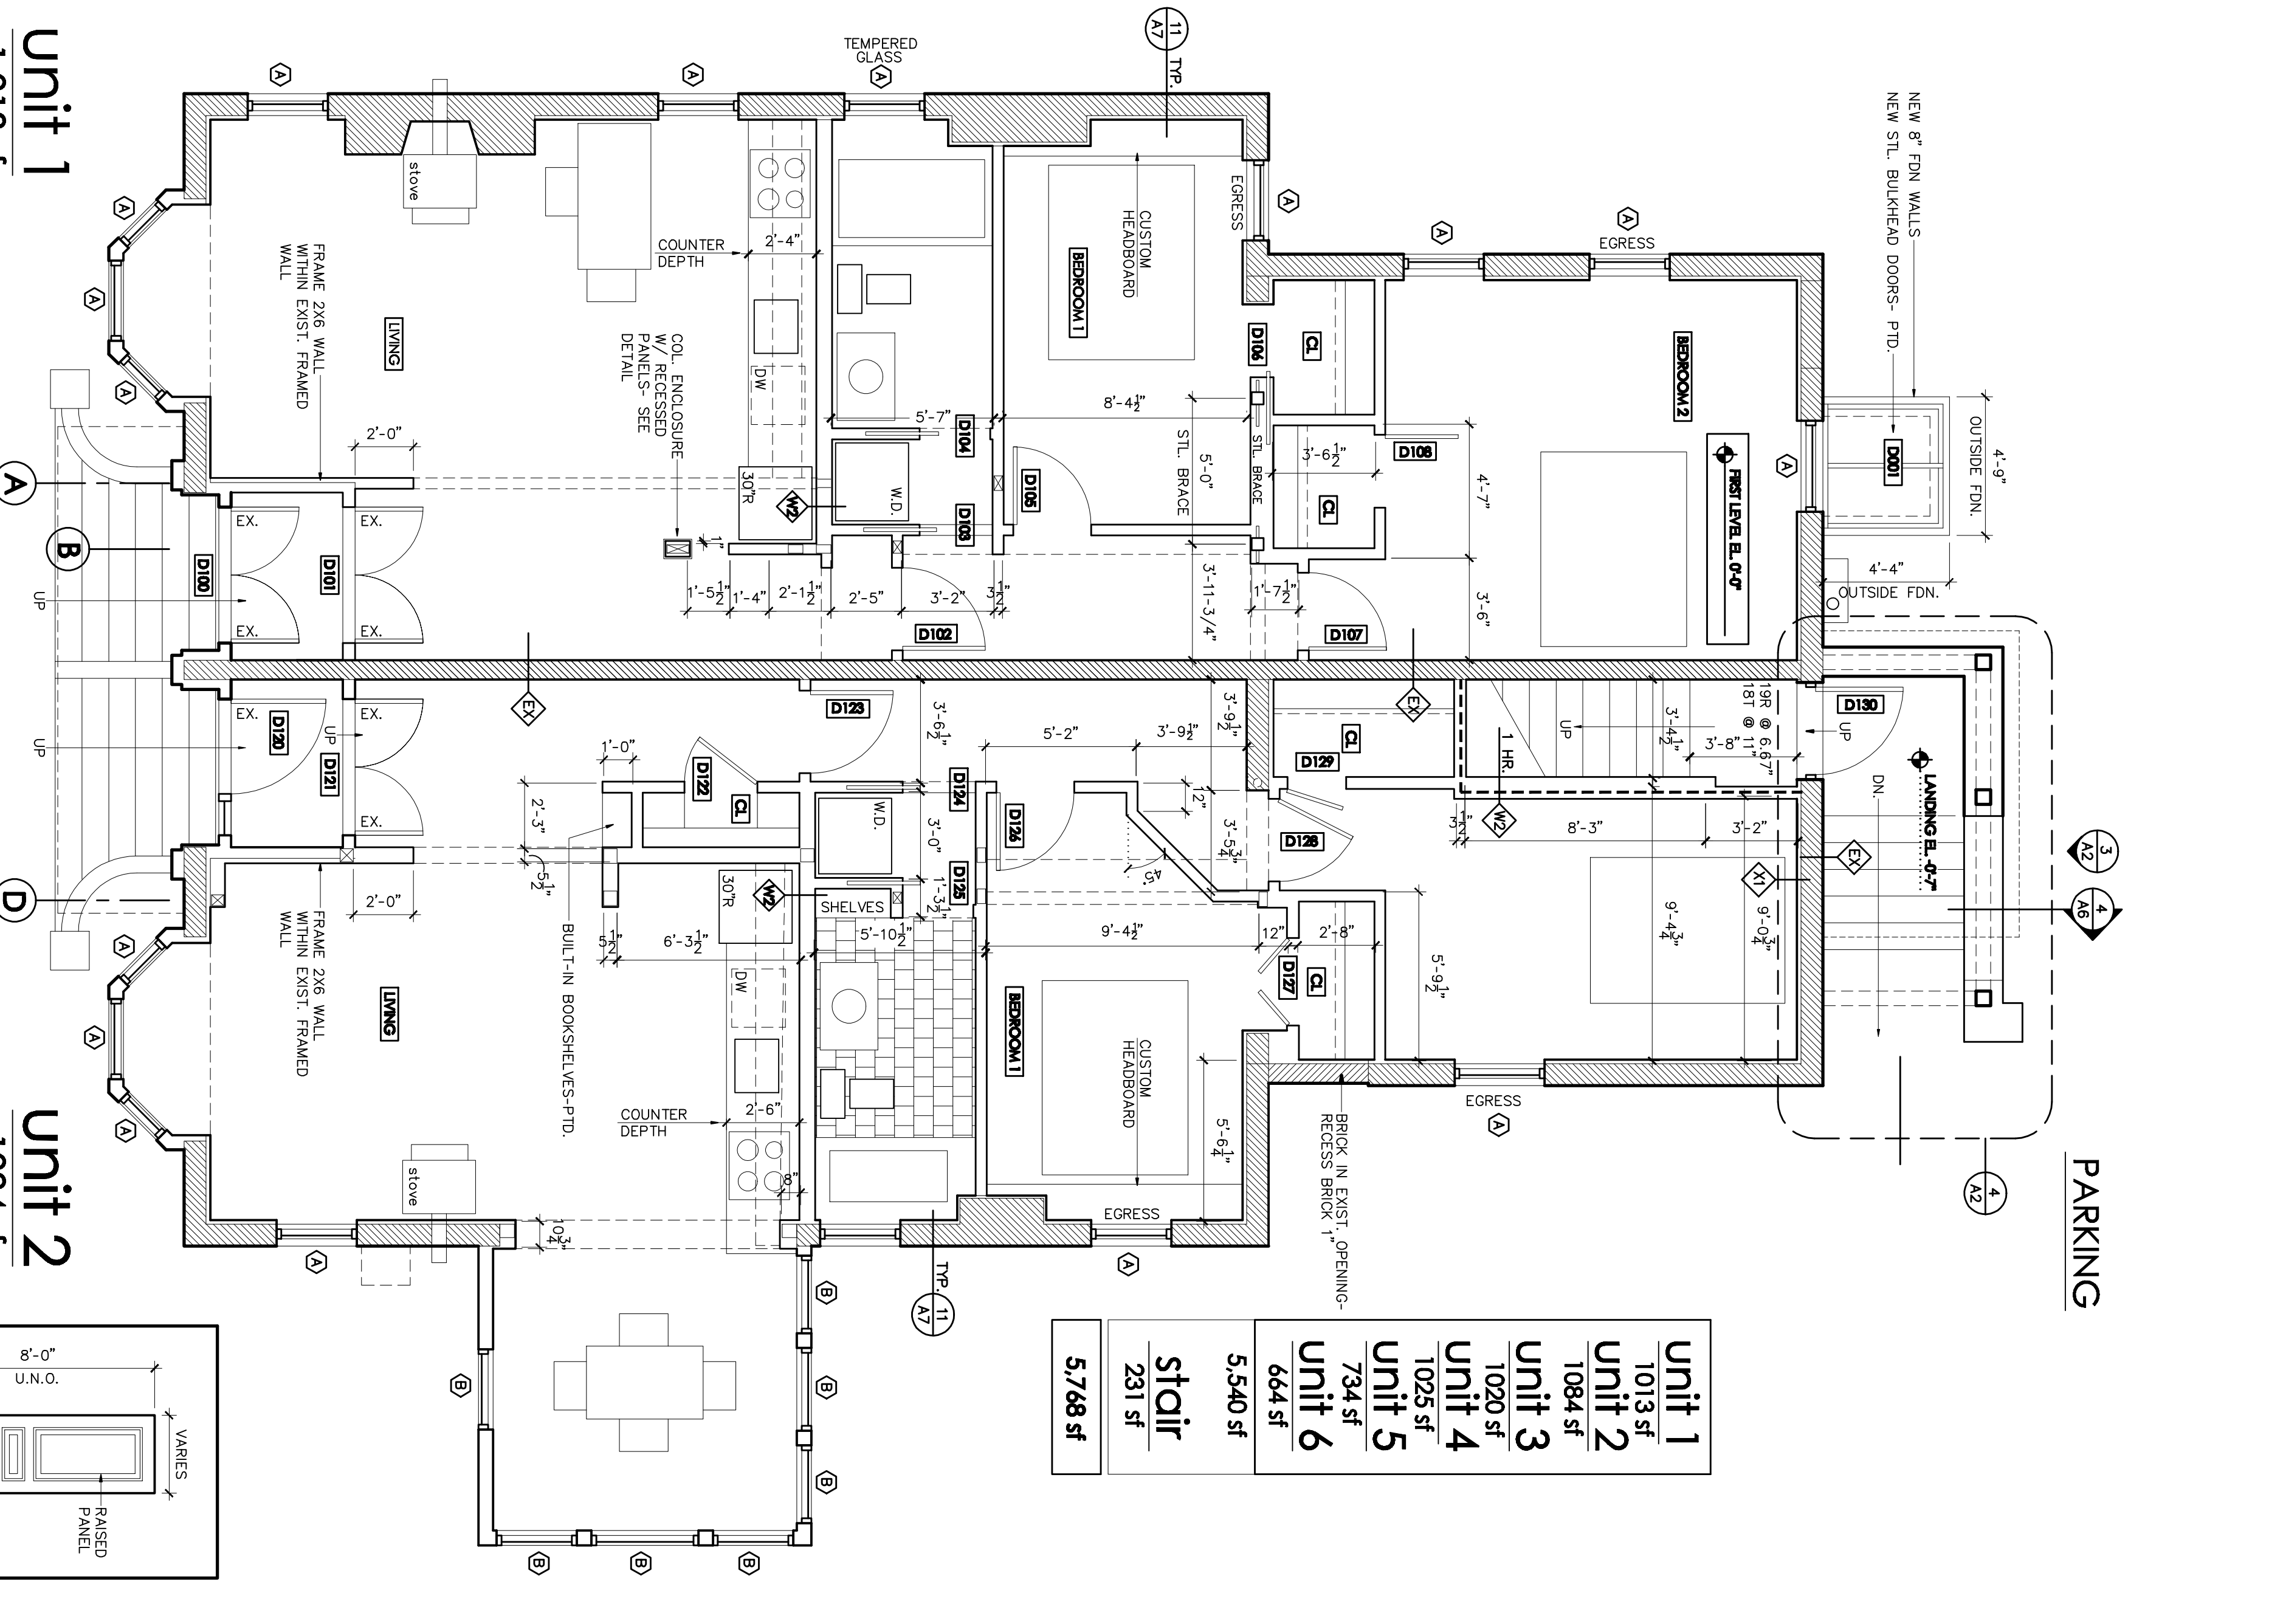

DOOR SCHEDULE - First level

APARTMENT	DOOR #	ROOM	SIZE	SC. MATERIAL	TYPE	TRM	HARDWARE	FINISH	REMARKS
UNIT 1	D100	ENTRY WEST	EXISTING PASS	WG 3 PANEL	CSB	NO FLAT W/ TRANSPARENT	ENTRY SET/ENTRY LOCK	BRONZE	
	D101	ENTRY EAST	EXISTING PASS	WG 3 PANEL	CSB	NO FLAT W/ TRANSPARENT	ENTRY SET/ENTRY LOCK	BRONZE	
	D102	ENTRY HALL	2'-0" X 6'-0" X 1'-3/4"	WG 3 PANEL	CSB	NO FLAT W/ TRANSPARENT	PASSAGE	BRONZE	
	D103	LAUNDRY/BATH	POCKET DOOR 2'-0" X 8'-0" X 1'-3/4"	WG 3 PANEL	CSB	NO FLAT W/ TRANSPARENT	POCKET DOOR	BRONZE	
	D104	BATH	POCKET DOOR 2'-0" X 8'-0" X 1'-3/4"	WG 3 PANEL	CSB	NO FLAT W/ TRANSPARENT	POCKET DOOR	BRONZE	
	D105	BEDROOM 1	POCKET DOOR 2'-0" X 8'-0" X 1'-3/4"	WG 3 PANEL	CSB	NO FLAT W/ TRANSPARENT	POCKET DOOR	BRONZE	
	D106	BEDROOM 2	POCKET DOOR 2'-0" X 8'-0" X 1'-3/4"	WG 3 PANEL	CSB	NO FLAT W/ TRANSPARENT	POCKET DOOR	BRONZE	
	D107	BEDROOM 2	2'-0" X 8'-0" X 1'-3/4"	WG 3 PANEL	CSB	NO FLAT W/ TRANSPARENT	PASSAGE	BRONZE	
	D108	CLOSET	2'-0" X 8'-0" X 1'-3/4"	WG 3 PANEL	CSB	NO FLAT W/ TRANSPARENT	PASSAGE	BRONZE	
	D109	ENTRY WEST	EXISTING SINGLE	WG 3 PANEL	CSB	NO FLAT W/ TRANSPARENT	ENTRY SET/ENTRY LOCK	BRONZE	
	D110	ENTRY EAST	EXISTING SINGLE	WG 3 PANEL	CSB	NO FLAT W/ TRANSPARENT	ENTRY SET/ENTRY LOCK	BRONZE	
	D111	ENTRY HALL	EXISTING PASS	WG 3 PANEL	CSB	NO FLAT W/ TRANSPARENT	PASSAGE	BRONZE	
	D112	CLOSET	2'-0" X 8'-0" X 1'-3/4"	WG 3 PANEL	CSB	NO FLAT W/ TRANSPARENT	PASSAGE	BRONZE	
	D113	LAUNDRY/BATH	POCKET DOOR 2'-0" X 8'-0" X 1'-3/4"	WG 3 PANEL	CSB	NO FLAT W/ TRANSPARENT	POCKET DOOR	BRONZE	
	D114	BATH	POCKET DOOR 2'-0" X 8'-0" X 1'-3/4"	WG 3 PANEL	CSB	NO FLAT W/ TRANSPARENT	POCKET DOOR	BRONZE	
	D115	BEDROOM 1	POCKET DOOR 2'-0" X 8'-0" X 1'-3/4"	WG 3 PANEL	CSB	NO FLAT W/ TRANSPARENT	POCKET DOOR	BRONZE	
	D116	BEDROOM 2	POCKET DOOR 2'-0" X 8'-0" X 1'-3/4"	WG 3 PANEL	CSB	NO FLAT W/ TRANSPARENT	POCKET DOOR	BRONZE	
	D117	CLOSET	2'-0" X 8'-0" X 1'-3/4"	WG 3 PANEL	CSB	NO FLAT W/ TRANSPARENT	PASSAGE	BRONZE	
	D118	ENTRY WEST	EXISTING SINGLE	WG 3 PANEL	CSB	NO FLAT W/ TRANSPARENT	ENTRY SET/ENTRY LOCK	BRONZE	
	D119	ENTRY EAST	EXISTING SINGLE	WG 3 PANEL	CSB	NO FLAT W/ TRANSPARENT	ENTRY SET/ENTRY LOCK	BRONZE	
	D120	ENTRY HALL	EXISTING PASS	WG 3 PANEL	CSB	NO FLAT W/ TRANSPARENT	PASSAGE	BRONZE	
	D121	CLOSET	2'-0" X 8'-0" X 1'-3/4"	WG 3 PANEL	CSB	NO FLAT W/ TRANSPARENT	PASSAGE	BRONZE	
	D122	LAUNDRY/BATH	POCKET DOOR 2'-0" X 8'-0" X 1'-3/4"	WG 3 PANEL	CSB	NO FLAT W/ TRANSPARENT	POCKET DOOR	BRONZE	
	D123	BATH	POCKET DOOR 2'-0" X 8'-0" X 1'-3/4"	WG 3 PANEL	CSB	NO FLAT W/ TRANSPARENT	POCKET DOOR	BRONZE	
	D124	BEDROOM 1	POCKET DOOR 2'-0" X 8'-0" X 1'-3/4"	WG 3 PANEL	CSB	NO FLAT W/ TRANSPARENT	POCKET DOOR	BRONZE	
	D125	BEDROOM 2	POCKET DOOR 2'-0" X 8'-0" X 1'-3/4"	WG 3 PANEL	CSB	NO FLAT W/ TRANSPARENT	POCKET DOOR	BRONZE	
	D126	CLOSET	2'-0" X 8'-0" X 1'-3/4"	WG 3 PANEL	CSB	NO FLAT W/ TRANSPARENT	PASSAGE	BRONZE	
	D127	ENTRY WEST	EXISTING SINGLE	WG 3 PANEL	CSB	NO FLAT W/ TRANSPARENT	ENTRY SET/ENTRY LOCK	BRONZE	
	D128	ENTRY EAST	EXISTING SINGLE	WG 3 PANEL	CSB	NO FLAT W/ TRANSPARENT	ENTRY SET/ENTRY LOCK	BRONZE	
	D129	ENTRY HALL	EXISTING PASS	WG 3 PANEL	CSB	NO FLAT W/ TRANSPARENT	PASSAGE	BRONZE	
	D130	ENTRY HALL	EXISTING PASS	WG 3 PANEL	CSB	NO FLAT W/ TRANSPARENT	PASSAGE	BRONZE	

March 12, 2010
SECOND FRAMING/FIRST PLAN REAR STAIR DETAILS
CONSTRUCTION SET
revised Sept. 9, 2010
revised April 8, 2011

201-203 State Street Condominiums

Condominium Conversion, Portland, Maine

CHRISTOPHER M. DELANO
ARCHITECT
24 New Haven Street, Portland, Maine 04108
503.761.0100

L & L STRUCTURAL ENGINEERING
ENGINEER
603 State St., Portland, Maine 04108
207.773.6888

A2