



© 2015 RYAN SENATORE ARCHITECTURE

667 CONGRESS STREET  
APARTMENTS  
PORTLAND, MAINE



RYAN SENATORE  
ARCHITECTURE  
165 CONGRESS STREET  
PORTLAND, MAINE 04101  
207-650-6414  
senatorearchitecture.com

CONSULTANTS:  
STRUCTURAL  
Structural Integrity  
77 Oak Street  
Portland, ME 04101  
207-774-4614

REVISIONS:

DATE: 19 OCTOBER 2015

PROJECT No. 1503

DRAWN BY: RJS / RRT

CHECKED BY: RJS

SCALE: AS NOTED

SHEET TITLE:  
GENERAL  
NOTES,  
ABBREVIATIONS,  
LEGEND

G1-1

### GENERAL NOTES


- DRAWING NOTES:** CONTRACTOR TO FURNISH AND INSTALL ALL NOTED LABOR AND MATERIALS UNLESS OTHERWISE NOTED.
- CODE COMPLIANCE:** ALL WORK SHALL CONFORM TO THE LATEST EDITION OF STATE, LOCAL AND OTHER CODES WHICH APPLY TO THIS PROJECT OR HAVE JURISDICTION.
- COORDINATION:** IT IS THE RESPONSIBILITY OF THE CONTRACTOR TO COORDINATE ALL DISCIPLINES AND TRADES SO THAT ALL BUILDING SYSTEMS AND COMPONENTS CAN BE ASSEMBLED WITHOUT CONFLICTS. IN THE EVENT THAT THE CONSTRUCTION DOCUMENTS DEFINE CONDITIONS WHICH PROHIBIT, OR MAY PROHIBIT, SUCH ASSEMBLY, THE CONTRACTOR SHALL BRING TO THE ARCHITECTS ATTENTION, IN WRITING AND IN A TIMELY FASHION, SUCH CONDITION. THE CONTRACTOR SHALL NOT PROCEED WITH RELATED WORK WITHOUT A WRITTEN RESOLUTION. THE CONTRACTOR AND HIS/her SUBCONTRACTORS SHALL BE RESPONSIBLE FOR PROVIDING MATERIALS AND SYSTEMS SHOWN IN THE CONSTRUCTION DOCUMENTS REGARDLESS OF WHERE THE INFORMATION IS LOCATED. WHERE COMPONENTS OF A SYSTEM ARE INDICATED THE CONTRACTOR SHALL BE RESPONSIBLE FOR PROVIDING ALL LABOR AND MATERIALS NECESSARY TO COMPLETE THE SYSTEM.
- DISCREPANCIES & CLARIFICATIONS:** IT IS THE RESPONSIBILITY OF THE CONTRACTOR TO BRING TO THE ARCHITECTS ATTENTION, IN WRITING, ANY DISCREPANCIES OR AMBIGUITIES IN THE DRAWINGS AND/OR SPECIFICATIONS. THE CONTRACTOR SHALL NOT PROCEED WITH RELATED WORK WITHOUT A WRITTEN RESOLUTION OR CLARIFICATION FROM THE ARCHITECT.
- LAYOUT:** UNLESS INDICATED OTHERWISE, CENTER WALL FRAMING AND PARTITION FRAMING ON COLUMN LINES. FLOOR PLAN DIMENSIONS ARE TO CENTER OF FRAMING, FACE OF CONCRETE, FACE OF CMU, OR FROM COLUMN CENTERLINES, UNLESS INDICATED OTHERWISE. DOORS AND WINDOWS ARE DIMENSIONED TO CENTERLINES UNLESS INDICATED OTHERWISE.
- CENTERING:** UNLESS INDICATED OTHERWISE, CENTER BUILDING ELEMENTS WITHIN OR BETWEEN OTHER BUILDING ELEMENTS WHEN CONDITIONS OR THE DRAWINGS INDICATE OR IMPLY THAT SUCH IS THE INTENT, WHETHER OR NOT DIMENSIONS ARE INCLUDED.
- SYMMETRY:** WHERE CONDITIONS OR THE DRAWINGS INDICATE OR IMPLY THAT SYMMETRY IS INTENDED, INFORMATION PROVIDED AT ONE SIDE APPLIES EQUALLY TO BOTH SIDES, UNLESS CONDITIONS CLEARLY PRECLUDE SUCH APPLICATION.
- ACCESSIBILITY:** ALL HANDICAPPED ACCESSIBLE BATHROOMS, GRAB BARS, AND DOOR OPENINGS SHALL MEET THE REQUIREMENTS OF TITLE 36-A MR, CHAPTER 4 OF THE MAINE HUMAN RIGHTS COMMISSION TITLE LATEST EDITION & THE DEPARTMENT OF JUSTICE ADA STANDARDS FOR ACCESSIBLE DESIGN.
- DRAWING SCALES:** WORK FROM THE GIVEN DIMENSIONS ONLY. SCALE IS INDICATED ON THE DRAWINGS FOR CONVENIENCE ONLY. IT IS NOT INTENDED THAT INFORMATION BE DETERMINED BY SCALING THE DRAWINGS SINCE SOME ITEMS MAY NOT BE TO SCALE.
- WATER-RESISTANT GWB:** INSTALL WATER-RESISTANT GYPSUM WALL BOARD IN ALL REST ROOMS & TOILET ROOMS OR AT ANY WALL WITH PLUMBING FIXTURES.
- HIGH IMPACT GWB:** INSTALL HIGH IMPACT GYPSUM WALL BOARD IN ALL STAIRWELLS.
- INTERIOR ELEVATIONS:** INTERIOR ELEVATIONS MAY BE REVERSED FROM AND/OR SIMILAR TO ACTUAL CONDITIONS. SEE FLOOR PLANS FOR WINDOW AND DOOR QUANTITIES AND LOCATIONS. FOR CASEWORK LAYOUTS, AND FOR MONITOR LOCATIONS.
- BUILDING INSULATION:** PROVIDE AS INDICATED IN WALL SECTIONS AND IN ACCORDANCE WITH PARTITION TYPES, WHETHER OR NOT SHOWN IN DETAILS AND OTHER DRAWINGS. FOR CLARITY, INSULATION MAY NOT BE SHOWN IN SOME CASES, EVEN IF IT IS TO BE PROVIDED.
- BLOCKING:** INSTALL BLOCKING BEHIND ALL SURFACE-APPLIED FIXTURES TRIM, CASEWORK, SHELVES, BRACKETS, TOILET ACCESSORIES, CHAIR RAILS, PICTURE RAILS, GRAB BARS, BASE MOLDINGS, AND AS OTHERWISE REQUIRED, WHEN SUCH ITEMS ARE APPLIED ON STUD WALLS.
- PENETRATIONS AT STRUCTURAL MEMBERS:** BEFORE PENETRATING JOISTS, BEAMS OR OTHER STRUCTURAL MEMBERS, CONSULT WITH THE ARCHITECT.
- DAMAGED WORK:** BUILDING OR SITE COMPONENTS WHICH ARE AFFECTED BY NEW WORK, DEMOLITION, OR WHICH MAY BE DAMAGED BY THE GENERAL CONTRACTOR OR ANY SUB-CONTRACTOR SHALL BE REPLACED OR RESTORED TO ORIGINAL CONDITION AND COLOR TO MEET THE APPROVAL OF THE ARCHITECT.
- UTILITIES:** VERIFY THE SIZE AND LOCATION OF ALL UNDERGROUND UTILITIES AND REPORT ANY DISCREPANCIES TO THE ARCHITECT IN WRITING. DO NOT PROCEED WITH WORK UNTIL THE DISCREPANCY HAS BEEN RESOLVED TO THE SATISFACTION OF THE ARCHITECT.
- RATED CONSTRUCTION:** PROVIDE RATED CONSTRUCTION AS REQUIRED BY CODE, AS SPECIFIED, AND AS INDICATED ON DRAWINGS. IT IS THE RESPONSIBILITY OF THE CONTRACTOR TO PROVIDE AND INSTALL ALL COMPONENTS REQUIRED TO CREATE SUCH RATED CONSTRUCTION, REGARDLESS OF WHETHER OR NOT SUCH COMPONENTS ARE INDICATED. PROVIDE CONTINUITY OF SUCH RATED CONSTRUCTION AROUND AND BETWEEN SPACES, INCLUDING AT CHASES AND AT FLOORS, TO MAINTAIN COMPLETE SEPARATIONS, EVEN IF NOT SPECIFICALLY INDICATED.
- SHOP DRAWINGS:** SUBMIT SHOP DRAWINGS TO THE ARCHITECT FOR REVIEW PRIOR TO FABRICATIONS. SUBMITTALS REQUIRED INCLUDE, BUT ARE NOT LIMITED TO, SHOP DRAWINGS FOR ALL PREFABRICATED CONCRETE, STEEL, MILLWORK & SIGNAGE, SAMPLES OF ALL PROPOSED PAINTS, METALS, WALL COVERINGS, LAMINATES, SOLID SURFACE MATERIALS, CERAMIC TILE, AND HARDWARE. SUBMIT MANUFACTURERS DATA FOR ALL LIGHTING SYSTEMS, AND HARDWARE.

- PERMITS:** THE GENERAL CONTRACTOR SHALL OBTAIN AND PAY FOR ANY BUILDING PERMITS REQUIRED AND CARRY ANY INSURANCE COVERAGES REQUIRED.
- INTERIOR FINISHES:** ALL INTERIOR FINISHES AND FURNISHINGS ARE TO BE CLASS 'B' OR 'C' FIRE-RATED UNLESS OTHERWISE NOTED) AND ARE TO COMPLY WITH IBC AND NFPA.
- ELECTRICAL DESIGN:** REFER TO ELECTRICAL DRAWINGS AND SPECIFICATIONS.
- WASTE REMOVAL:** THE GENERAL CONTRACTOR SHALL DISPOSE OF ALL WASTE AND DEBRIS OFF THE PREMISES.
- TEMPORARY FACILITIES:** PROVIDE ALL TEMPORARY FACILITIES AND SERVICES, CONSTRUCTION AND SUPPORT FACILITIES, AND SECURITY AND PROTECTION AS NEEDED TO PROTECT NEW AND EXISTING CONSTRUCTION FOR THE DURATION OF A COMPLETE INSTALLATION.
- FINAL CLEANING:** EMPLOY EXPERIENCED WORKERS FOR FINAL CLEANING. CLEAN EACH SURFACE TO THE CONDITION EXPECTED IN A COMMERCIAL BUILDING CLEANING PROGRAM.
- MANUFACTURERS INSTRUCTIONS:** ALL MATERIALS & EQUIPMENT SHALL BE INSTALLED ACCORDING TO MANUFACTURER'S SPECIFICATIONS.
- GUARANTEE:** ALL MATERIALS AND WORKMANSHIP SHALL BE GUARANTEED FOR A PERIOD OF ONE YEAR FROM THE DATE OF FINAL ACCEPTANCE UNLESS OTHERWISE SPECIFIED FOR A LONGER PERIOD OF TIME ON A CERTAIN ITEM.
- ASBESTOS:** ALL MATERIAL USED FOR THE CONSTRUCTION OF THIS PROJECT, WHETHER BUILDING MATERIALS OR APPLIANCE/FIXTURES, SHALL BE NON-ASBESTOS CONTAINING MATERIAL.
- HAZARDOUS FUMES:** THE GENERAL CONTRACTOR SHALL CONFIRM THAT ALL MATERIALS AND FINISHES SPECIFIED AND THEIR FABRICATION OR INSTALLATION WILL NOT RELEASE FUMES OR AROMAS DURING CONSTRUCTION WHICH MAY BE A HAZARD OR NUISANCE TO PERSONNEL.
- PEST CONTROL:** SEAL AND CALK AROUND ALL PENETRATIONS, CRACKS AND CREVICES AND ANY OPENINGS CAPABLE OF HARBORING INSECTS/RODENTS.
- EXPOSED UTILITIES:** ALL EXPOSED UTILITY WIRES AND PIPES (ELECTRICAL, PLUMBING, ETC.) SHALL BE INSTALLED IN A WAY THAT DOES NOT OBSTRUCT OR PREVENT THE CLEANING OF FLOORS, WALLS, AND CEILING AREAS. THEY SHALL BE INSTALLED A MINIMUM OF 6" OFF FLOORS AND 1" OFF WALLS, CEILINGS AND ADJACENT PIPES.
- OWNER SUPPLIED EQUIPMENT:** EQUIPMENT SUPPLIED BY THE OWNER AND INSTALLED BY THE GENERAL CONTRACTOR SHALL HAVE ALL FINAL CONNECTIONS AND EQUIPMENT INFORMATION AND SPECIFICATIONS ARE TO BE THE MOST CURRENT AVAILABLE AT THE TIME OF DOCUMENTATION PREPARATION. THE GENERAL CONTRACTOR SHALL BE RESPONSIBLE FOR VERIFYING WITH THE OWNER THE EXACT DIMENSIONS AND EQUIPMENT CONNECTION REQUIREMENTS (INCLUDING ELECTRICAL CIRCUIT REQUIREMENTS) OF EQUIPMENT TO BE SUPPLIED. THE GENERAL CONTRACTOR SHALL MAKE ALL FINAL CONNECTIONS AS NOTED ON THE DRAWINGS, INSTALL THE SET UP IN WORKING ORDER, CHECK WARRANTIES, TEST AND NOT VOID WARRANTIES. THE GENERAL CONTRACTOR SHALL COORDINATE WITH THE OWNER DELIVERY, STORAGE AND INSTALLATION OF ALL OWNER SUPPLIED EQUIPMENT. THE GENERAL CONTRACTOR SHALL STORE EQUIPMENT IF REQUESTED BY THE OWNER UNTIL INSTALLATION. SEE DRAWINGS FOR OTHER OWNER SUPPLIED/GENERAL CONTRACTOR INSTALLED ITEMS.
- SOILS AT FOOTINGS:** REPORT THE LOCATION OF ALL UNSUITABLE SOILS AND MATERIALS BELOW ANTICIPATED LEVEL OF FOOTING TO THE ARCHITECT PRIOR TO THE SETTING OF FORMS.
- ACCESS PANELS:** CONTRACTOR IS RESPONSIBLE FOR COORDINATING QUANTITY AND LOCATION OF ALL REQUIRED ACCESS PANELS FOR ALL MEP CONTROLS, CLEANOUTS, DAMPERS, PULL BOXES, ETC.
- EXISTING HAZARDOUS MATERIALS:** ALL HAZARDOUS MATERIALS INCLUDING BUT NOT LIMITED TO ASBESTOS AND LEAD PAINT ARE TO BE HANDLED, ENCAPSULATED, ABATED AND DISPOSED OF IN ACCORDANCE WITH ANY AND ALL FEDERAL, STATE AND LOCAL REQUIREMENTS AND REGULATIONS.
- INDUSTRY STANDARDS:** ALL WORK SHALL BE PERFORMED IN ACCORDANCE WITH INDUSTRY STANDARDS. STANDARDS INCLUDE BUT ARE NOT LIMITED TO THE FOLLOWING:  
AAMA AMERICAN ARCHITECTURAL MANUFACTURERS ASSOCIATION  
ACI AMERICAN CONCRETE INSTITUTE  
ANSI AMERICAN NATIONAL STANDARDS INSTITUTE  
ASTM AMERICAN SOCIETY FOR TESTING AND MATERIALS  
AWI ARCHITECTURAL WOODWORK INSTITUTE  
"CUSTOM GRADE"  
AWS AMERICAN WELDING SOCIETY  
IGMA INSULATING GLASS MANUFACTURERS ALLIANCE  
NAAMM NATIONAL ASSOCIATION OF ARCHITECTURAL METAL MANUFACTURERS  
NRCNA NATIONAL ROOFING CONTRACTORS ASSOCIATION  
NTCA NATIONAL TILE CONTRACTORS ASSOCIATION  
SMACNA SHEET METAL AND AIR CONDITIONING NATIONAL ASSOCIATION  
WDMA WINDOW AND DOOR MANUFACTURERS ASSOCIATION

### ABBREVIATIONS

A	AC	AIR CONDITIONING	L	LAB	LABORATORY	
ACT	AD	ACOUSTICAL CEILING TILE	LAM	LAM	LAMINATED	
ADAG	AD	AREA DRAIN	LB	LB	POUND	
ADD	ADAG	AMERICANS WITH DISABILITIES ACT	LH	LH	LEFT HAND	
AFF	ADD	ACCESSIBILITY'S GUIDELINES	LCC	LCC	LEAD COATED COPPER	
AHU	AFF	ADDITION	M	MACH	MACHINE	
ARCH	AHU	AIR HANDLING UNIT	MACH	MACH	MACHINE	
AWP	ARCH	ARCHITECT/ARCHITECTURAL	MAX	MAX	MAXIMUM	
B	AWP	ACUSTIC WALL PANEL	MATL	MATL	MATERIAL	
B TO BLS	B	BACK-TO-BACK ANGLES	MEMB	MEMB	MEMBRANE	
B.B.C.C.	B	BASE BUILDING GENERAL CONTRACTOR	MECH	MECH	MECHANICAL	
BLKG	B	BLOCKING	MFR	MFR	MANUFACTURER	BNT	B	BASINENT	MIN	MIN	MINIMUM	BW	B	BETWEEN	MISC	MISC	MISCELLANEOUS	BWLN	B	BETWEEN	MO	MO	MOUNTED	DO	B	BY OTHERS	MTL	MTL	META	C	C	COURSE (MASONRY)	MB	MB	MARKER BOARD	CER	C	CERAMIC	N	N	NORTH	CG	C	CORNER GUARD	N	N	NUMBER	CH	C	CONT. JOINT	NIC	NIC	NOT IN CONTACT	CL	C	CENTERLINE	NOM	NOM	NOMINAL DIMENSION	CLG	C	CEILING	NTS	NTS	NOT TO SCALE	CMU	C	CONCRETE MASONRY UNIT	O	O	ON/OVER	CO	C	CLEAN OUT	OC	OC	ON CENTER	CONC	C	CONCRETE	OD	OD	OUTSIDE DIAMETER/OUTSIDE DIMENSION	CONJ	C	CONNECTION	OPN	OPN	OPENING	CONN	C	CONNECT/CONNECTION	OPP	OPP	OPPOSITE	CONT	C	CONTINUOUS	ORH	ORH	Oriented Hand	CPR	C	CERAMIC TILE	OSB	OSB	ORIENTED STRAND BOARD	CUH	C	CABINET UNIT HEATER	OZ	OZ	OUNCE	D	D	DOUBLE	P	P	PURCHASED BY OWNER INSTALLED BY	DBL	D	DRINKING FOUNTAIN	PBOIBC	PBOIBC	PURCHASED BY OWNER INSTALLED BY	DF	D	DIAMETER	PC	PC	PLASTER	DIFF	D	DIFFUSER	PL	PL	PLASTIC LAMINATE	DIR	D	DOWN	PLAM	PLAM	PLASTER	DN	D	DOWN	PRE FAB	PRE FAB	PREFABRICATE	DR	D	DOOR	PRW	PRW	PER SQUARE FOOT	DSP	D	DRY STAND PIPE	PSI	PSI	POUNDS PER SQUARE INCH	DWG	D	DRAWING	PTD	PTD	PRINTED	E	E	EAST	PTN	PTN	PARTITION	EA	E	EACH	PVC	PVC	POLYVINYL CHLORIDE	ELEV	E	ELEVATION	PWD	PWD	PLYWOOD	ELEC	E	ELECTRICAL	PT	PT	PRESSURE TREATED	ENTR	E	ENTRANCE	PERF	PERF	PERFORATED	EQUIP	E	EQUIPMENT	Q	Q	QUARRY TILE	EXP	E	EXPANSION	QTR	QTR	QUARTER	EXPB	E	EXPANSION BOLT	R	R	RISER/RADIUS	EXT	E	EXTERIOR JOINT	RAD	RAD	RADIUS	EXT	E	EXTERIOR	RIB	RIB	RIBBER BASE	EPDM	E	ETHYLENE PROPYLENE DIENE MONOMER	REF	REF	REFLECTED CEILING PLAN	EVC	E	ELECTRIC WATER COOLER	RD	RD	ROOF DRAIN	F	F	FAHRENHEIT	REINB	REINB	REINFORCING BAR	FB	F	FLAT BAR	REF	REF	REFRIGERATOR	FC	F	FIRE EXTINGUISHER AND CABINET	REINP	REINP	REINFORCED	FD	F	FLOOR DRAIN	REQ	REQ	REQUIRED	FE	F	FIRE EXTINGUISHER	RES	RES	RESILIENT	FEC	F	FIRE EXTINGUISHER CABINET	REV	REV	REVEAL	FIN	F	FLOOR	REV	REV	REVEAL	FIN	F	FINISH	ROW	ROW	ROUGH OPENING	FOC	F	FACE OF BRICK	ROW	ROW	ROUGH OPENING	FOF	F	FACE OF CONCRETE	R	R	RIGHT OF WAY	FOF	F	FACE OF FINISH	S	S	SOUTH	FOF	F	FACE OF STUDS	SCHED	SCHED	SCHEDULE	FS	F	FACE OF WALL	SQ	SQ	SQUARE FEET	FSS	F	FIRE SUPPRESSION SYSTEM	SH	SH	SIMILAR	FTG	F	FOOTING	SPEC	SPEC	SPECIFICATION	FR	F	FIBER REINFORCED GYPSUM	SQU	SQU	SQUARE	FR	F	FIBER REINFORCED GYPSUM	SST	SST	STAINLESS STEEL	FTR	F	FIBER REINFORCED GYPSUM	STC	STC	SOULING TRANSMISSION CLASS	FTR	F	FIBER REINFORCED GYPSUM	STD	STD	STANDARD	FTR	F	FIBER REINFORCED GYPSUM	STR	STR	STRUCTURE/STRUCTURAL	FTR	F	FIBER REINFORCED GYPSUM	SUSP	SUSP	SUSPENSION	FTR	F	FIBER REINFORCED GYPSUM	T	T	TONGUE/GROOVE	FTR	F	FIBER REINFORCED GYPSUM	TAG	TAG	TONGUE/GROOVE	FTR	F	FIBER REINFORCED GYPSUM	TEL	TEL	TELEPHONE	FTR	F	FIBER REINFORCED GYPSUM	THK	THK	THICK	FTR	F	FIBER REINFORCED GYPSUM	TOP	TOP	TOP OF DECK	FTR	F	FIBER REINFORCED GYPSUM	TOP	TOP	TOP OF STEEL	FTR	F	FIBER REINFORCED GYPSUM	TYP	TYP	TYPICAL	FTR	F	FIBER REINFORCED GYPSUM	TY	TY	TYPE	FTR	F	FIBER REINFORCED GYPSUM	TV	TV	TELEVISION	FTR	F	FIBER REINFORCED GYPSUM	TACK	TACK	TACK BOARD	FTR	F	FIBER REINFORCED GYPSUM	TOC	TOC	TOP OF CONCRETE	FTR	F	FIBER REINFORCED GYPSUM	UL	UL	UNDERWRITERS LABORATORIES, INC.	FTR	F	FIBER REINFORCED GYPSUM	UV	UV	UNIT VENTILATOR	FTR	F	FIBER REINFORCED GYPSUM	V	V	VINYL COMPOSITION TILE	FTR	F	FIBER REINFORCED GYPSUM	VCT	VCT	VINYL COMPOSITION TILE	FTR	F	FIBER REINFORCED GYPSUM	VERT	VERT	VERTICAL	FTR	F	FIBER REINFORCED GYPSUM	VF	VF	VERIFY IN FIELD	FTR	F	FIBER REINFORCED GYPSUM	VOL	VOL	VOLUME	FTR	F	FIBER REINFORCED GYPSUM	W	W	WEST	FTR	F	FIBER REINFORCED GYPSUM	WO	WO	WITHOUT	FTR	F	FIBER REINFORCED GYPSUM	W/	W/	WITH	FTR	F	FIBER REINFORCED GYPSUM	WV	WV	WOOD	FTR	F	FIBER REINFORCED GYPSUM	WF	WF	WIDE FLANGE	FTR	F	FIBER REINFORCED GYPSUM	WP	WP	WORK POINT	FTR	F	FIBER REINFORCED GYPSUM	WT	WT	WEIGHT
BNT	B	BASINENT	MIN	MIN	MINIMUM	BW	B	BETWEEN	MISC	MISC	MISCELLANEOUS	BWLN	B	BETWEEN	MO	MO	MOUNTED	DO	B	BY OTHERS	MTL	MTL	META	C	C	COURSE (MASONRY)	MB	MB	MARKER BOARD	CER	C	CERAMIC	N	N	NORTH	CG	C	CORNER GUARD	N	N	NUMBER	CH	C	CONT. JOINT	NIC	NIC	NOT IN CONTACT	CL	C	CENTERLINE	NOM	NOM	NOMINAL DIMENSION	CLG	C	CEILING	NTS	NTS	NOT TO SCALE	CMU	C	CONCRETE MASONRY UNIT	O	O	ON/OVER	CO	C	CLEAN OUT	OC	OC	ON CENTER	CONC	C	CONCRETE	OD	OD	OUTSIDE DIAMETER/OUTSIDE DIMENSION	CONJ	C	CONNECTION	OPN	OPN	OPENING	CONN	C	CONNECT/CONNECTION	OPP	OPP	OPPOSITE	CONT	C	CONTINUOUS	ORH	ORH	Oriented Hand	CPR	C	CERAMIC TILE	OSB	OSB	ORIENTED STRAND BOARD	CUH	C	CABINET UNIT HEATER	OZ	OZ	OUNCE	D	D	DOUBLE	P	P	PURCHASED BY OWNER INSTALLED BY	DBL	D	DRINKING FOUNTAIN	PBOIBC	PBOIBC	PURCHASED BY OWNER INSTALLED BY	DF	D	DIAMETER	PC	PC	PLASTER	DIFF	D	DIFFUSER	PL	PL	PLASTIC LAMINATE	DIR	D	DOWN	PLAM	PLAM	PLASTER	DN	D	DOWN	PRE FAB	PRE FAB	PREFABRICATE	DR	D	DOOR	PRW	PRW	PER SQUARE FOOT	DSP	D	DRY STAND PIPE	PSI	PSI	POUNDS PER SQUARE INCH	DWG	D	DRAWING	PTD	PTD	PRINTED	E	E	EAST	PTN	PTN	PARTITION	EA	E	EACH	PVC	PVC	POLYVINYL CHLORIDE	ELEV	E	ELEVATION	PWD	PWD	PLYWOOD	ELEC	E	ELECTRICAL	PT	PT	PRESSURE TREATED	ENTR	E	ENTRANCE	PERF	PERF	PERFORATED	EQUIP	E	EQUIPMENT	Q	Q	QUARRY TILE	EXP	E	EXPANSION	QTR	QTR	QUARTER	EXPB	E	EXPANSION BOLT	R	R	RISER/RADIUS	EXT	E	EXTERIOR JOINT	RAD	RAD	RADIUS	EXT	E	EXTERIOR	RIB	RIB	RIBBER BASE	EPDM	E	ETHYLENE PROPYLENE DIENE MONOMER	REF	REF	REFLECTED CEILING PLAN	EVC	E	ELECTRIC WATER COOLER	RD	RD	ROOF DRAIN	F	F	FAHRENHEIT	REINB	REINB	REINFORCING BAR	FB	F	FLAT BAR	REF	REF	REFRIGERATOR	FC	F	FIRE EXTINGUISHER AND CABINET	REINP	REINP	REINFORCED	FD	F	FLOOR DRAIN	REQ	REQ	REQUIRED	FE	F	FIRE EXTINGUISHER	RES	RES	RESILIENT	FEC	F	FIRE EXTINGUISHER CABINET	REV	REV	REVEAL	FIN	F	FLOOR	REV	REV	REVEAL	FIN	F	FINISH	ROW	ROW	ROUGH OPENING	FOC	F	FACE OF BRICK	ROW	ROW	ROUGH OPENING	FOF	F	FACE OF CONCRETE	R	R	RIGHT OF WAY	FOF	F	FACE OF FINISH	S	S	SOUTH	FOF	F	FACE OF STUDS	SCHED	SCHED	SCHEDULE	FS	F	FACE OF WALL	SQ	SQ	SQUARE FEET	FSS	F	FIRE SUPPRESSION SYSTEM	SH	SH	SIMILAR	FTG	F	FOOTING	SPEC	SPEC	SPECIFICATION	FR	F	FIBER REINFORCED GYPSUM	SQU	SQU	SQUARE	FR	F	FIBER REINFORCED GYPSUM	SST	SST	STAINLESS STEEL	FTR	F	FIBER REINFORCED GYPSUM	STC	STC	SOULING TRANSMISSION CLASS	FTR	F	FIBER REINFORCED GYPSUM	STD	STD	STANDARD	FTR	F	FIBER REINFORCED GYPSUM	STR	STR	STRUCTURE/STRUCTURAL	FTR	F	FIBER REINFORCED GYPSUM	SUSP	SUSP	SUSPENSION	FTR	F	FIBER REINFORCED GYPSUM	T	T	TONGUE/GROOVE	FTR	F	FIBER REINFORCED GYPSUM	TAG	TAG	TONGUE/GROOVE	FTR	F	FIBER REINFORCED GYPSUM	TEL	TEL	TELEPHONE	FTR	F	FIBER REINFORCED GYPSUM	THK	THK	THICK	FTR	F	FIBER REINFORCED GYPSUM	TOP	TOP	TOP OF DECK	FTR	F	FIBER REINFORCED GYPSUM	TOP	TOP	TOP OF STEEL	FTR	F	FIBER REINFORCED GYPSUM	TYP	TYP	TYPICAL	FTR	F	FIBER REINFORCED GYPSUM	TY	TY	TYPE	FTR	F	FIBER REINFORCED GYPSUM	TV	TV	TELEVISION	FTR	F	FIBER REINFORCED GYPSUM	TACK	TACK	TACK BOARD	FTR	F	FIBER REINFORCED GYPSUM	TOC	TOC	TOP OF CONCRETE	FTR	F	FIBER REINFORCED GYPSUM	UL	UL	UNDERWRITERS LABORATORIES, INC.	FTR	F	FIBER REINFORCED GYPSUM	UV	UV	UNIT VENTILATOR	FTR	F	FIBER REINFORCED GYPSUM	V	V	VINYL COMPOSITION TILE	FTR	F	FIBER REINFORCED GYPSUM	VCT	VCT	VINYL COMPOSITION TILE	FTR	F	FIBER REINFORCED GYPSUM	VERT	VERT	VERTICAL	FTR	F	FIBER REINFORCED GYPSUM	VF	VF	VERIFY IN FIELD	FTR	F	FIBER REINFORCED GYPSUM	VOL	VOL	VOLUME	FTR	F	FIBER REINFORCED GYPSUM	W	W	WEST	FTR	F	FIBER REINFORCED GYPSUM	WO	WO	WITHOUT	FTR	F	FIBER REINFORCED GYPSUM	W/	W/	WITH	FTR	F	FIBER REINFORCED GYPSUM	WV	WV	WOOD	FTR	F	FIBER REINFORCED GYPSUM	WF	WF	WIDE FLANGE	FTR	F	FIBER REINFORCED GYPSUM	WP	WP	WORK POINT	FTR	F	FIBER REINFORCED GYPSUM	WT	WT	WEIGHT						
BW	B	BETWEEN	MISC	MISC	MISCELLANEOUS	BWLN	B	BETWEEN	MO	MO	MOUNTED	DO	B	BY OTHERS	MTL	MTL	META	C	C	COURSE (MASONRY)	MB	MB	MARKER BOARD	CER	C	CERAMIC	N	N	NORTH	CG	C	CORNER GUARD	N	N	NUMBER	CH	C	CONT. JOINT	NIC	NIC	NOT IN CONTACT	CL	C	CENTERLINE	NOM	NOM	NOMINAL DIMENSION	CLG	C	CEILING	NTS	NTS	NOT TO SCALE	CMU	C	CONCRETE MASONRY UNIT	O	O	ON/OVER	CO	C	CLEAN OUT	OC	OC	ON CENTER	CONC	C	CONCRETE	OD	OD	OUTSIDE DIAMETER/OUTSIDE DIMENSION	CONJ	C	CONNECTION	OPN	OPN	OPENING	CONN	C	CONNECT/CONNECTION	OPP	OPP	OPPOSITE	CONT	C	CONTINUOUS	ORH	ORH	Oriented Hand	CPR	C	CERAMIC TILE	OSB	OSB	ORIENTED STRAND BOARD	CUH	C	CABINET UNIT HEATER	OZ	OZ	OUNCE	D	D	DOUBLE	P	P	PURCHASED BY OWNER INSTALLED BY	DBL	D	DRINKING FOUNTAIN	PBOIBC	PBOIBC	PURCHASED BY OWNER INSTALLED BY	DF	D	DIAMETER	PC	PC	PLASTER	DIFF	D	DIFFUSER	PL	PL	PLASTIC LAMINATE	DIR	D	DOWN	PLAM	PLAM	PLASTER	DN	D	DOWN	PRE FAB	PRE FAB	PREFABRICATE	DR	D	DOOR	PRW	PRW	PER SQUARE FOOT	DSP	D	DRY STAND PIPE	PSI	PSI	POUNDS PER SQUARE INCH	DWG	D	DRAWING	PTD	PTD	PRINTED	E	E	EAST	PTN	PTN	PARTITION	EA	E	EACH	PVC	PVC	POLYVINYL CHLORIDE	ELEV	E	ELEVATION	PWD	PWD	PLYWOOD	ELEC	E	ELECTRICAL	PT	PT	PRESSURE TREATED	ENTR	E	ENTRANCE	PERF	PERF	PERFORATED	EQUIP	E	EQUIPMENT	Q	Q	QUARRY TILE	EXP	E	EXPANSION	QTR	QTR	QUARTER	EXPB	E	EXPANSION BOLT	R	R	RISER/RADIUS	EXT	E	EXTERIOR JOINT	RAD	RAD	RADIUS	EXT	E	EXTERIOR	RIB	RIB	RIBBER BASE	EPDM	E	ETHYLENE PROPYLENE DIENE MONOMER	REF	REF	REFLECTED CEILING PLAN	EVC	E	ELECTRIC WATER COOLER	RD	RD	ROOF DRAIN	F	F	FAHRENHEIT	REINB	REINB	REINFORCING BAR	FB	F	FLAT BAR	REF	REF	REFRIGERATOR	FC	F	FIRE EXTINGUISHER AND CABINET	REINP	REINP	REINFORCED	FD	F	FLOOR DRAIN	REQ	REQ	REQUIRED	FE	F	FIRE EXTINGUISHER	RES	RES	RESILIENT	FEC	F	FIRE EXTINGUISHER CABINET	REV	REV	REVEAL	FIN	F	FLOOR	REV	REV	REVEAL	FIN	F	FINISH	ROW	ROW	ROUGH OPENING	FOC	F	FACE OF BRICK	ROW	ROW	ROUGH OPENING	FOF	F	FACE OF CONCRETE	R	R	RIGHT OF WAY	FOF	F	FACE OF FINISH	S	S	SOUTH	FOF	F	FACE OF STUDS	SCHED	SCHED	SCHEDULE	FS	F	FACE OF WALL	SQ	SQ	SQUARE FEET	FSS	F	FIRE SUPPRESSION SYSTEM	SH	SH	SIMILAR	FTG	F	FOOTING	SPEC	SPEC	SPECIFICATION	FR	F	FIBER REINFORCED GYPSUM	SQU	SQU	SQUARE	FR	F	FIBER REINFORCED GYPSUM	SST	SST	STAINLESS STEEL	FTR	F	FIBER REINFORCED GYPSUM	STC	STC	SOULING TRANSMISSION CLASS	FTR	F	FIBER REINFORCED GYPSUM	STD	STD	STANDARD	FTR	F	FIBER REINFORCED GYPSUM	STR	STR	STRUCTURE/STRUCTURAL	FTR	F	FIBER REINFORCED GYPSUM	SUSP	SUSP	SUSPENSION	FTR	F	FIBER REINFORCED GYPSUM	T	T	TONGUE/GROOVE	FTR	F	FIBER REINFORCED GYPSUM	TAG	TAG	TONGUE/GROOVE	FTR	F	FIBER REINFORCED GYPSUM	TEL	TEL	TELEPHONE	FTR	F	FIBER REINFORCED GYPSUM	THK	THK	THICK	FTR	F	FIBER REINFORCED GYPSUM	TOP	TOP	TOP OF DECK	FTR	F	FIBER REINFORCED GYPSUM	TOP	TOP	TOP OF STEEL	FTR	F	FIBER REINFORCED GYPSUM	TYP	TYP	TYPICAL	FTR	F	FIBER REINFORCED GYPSUM	TY	TY	TYPE	FTR	F	FIBER REINFORCED GYPSUM	TV	TV	TELEVISION	FTR	F	FIBER REINFORCED GYPSUM	TACK	TACK	TACK BOARD	FTR	F	FIBER REINFORCED GYPSUM	TOC	TOC	TOP OF CONCRETE	FTR	F	FIBER REINFORCED GYPSUM	UL	UL	UNDERWRITERS LABORATORIES, INC.	FTR	F	FIBER REINFORCED GYPSUM	UV	UV	UNIT VENTILATOR	FTR	F	FIBER REINFORCED GYPSUM	V	V	VINYL COMPOSITION TILE	FTR	F	FIBER REINFORCED GYPSUM	VCT	VCT	VINYL COMPOSITION TILE	FTR	F	FIBER REINFORCED GYPSUM	VERT	VERT	VERTICAL	FTR	F	FIBER REINFORCED GYPSUM	VF	VF	VERIFY IN FIELD	FTR	F	FIBER REINFORCED GYPSUM	VOL	VOL	VOLUME	FTR	F	FIBER REINFORCED GYPSUM	W	W	WEST	FTR	F	FIBER REINFORCED GYPSUM	WO	WO	WITHOUT	FTR	F	FIBER REINFORCED GYPSUM	W/	W/	WITH	FTR	F	FIBER REINFORCED GYPSUM	WV	WV	WOOD	FTR	F	FIBER REINFORCED GYPSUM	WF	WF	WIDE FLANGE	FTR	F	FIBER REINFORCED GYPSUM	WP	WP	WORK POINT	FTR	F	FIBER REINFORCED GYPSUM	WT	WT	WEIGHT												
BWLN	B	BETWEEN	MO	MO	MOUNTED	DO	B	BY OTHERS	MTL	MTL	META	C	C	COURSE (MASONRY)	MB	MB	MARKER BOARD	CER	C	CERAMIC	N	N	NORTH	CG	C	CORNER GUARD	N	N	NUMBER	CH	C	CONT. JOINT	NIC	NIC	NOT IN CONTACT	CL	C	CENTERLINE	NOM	NOM	NOMINAL DIMENSION	CLG	C	CEILING	NTS	NTS	NOT TO SCALE	CMU	C	CONCRETE MASONRY UNIT	O	O	ON/OVER	CO	C	CLEAN OUT	OC	OC	ON CENTER	CONC	C	CONCRETE	OD	OD	OUTSIDE DIAMETER/OUTSIDE DIMENSION	CONJ	C	CONNECTION	OPN	OPN	OPENING	CONN	C	CONNECT/CONNECTION	OPP	OPP	OPPOSITE	CONT	C	CONTINUOUS	ORH	ORH	Oriented Hand	CPR	C	CERAMIC TILE	OSB	OSB	ORIENTED STRAND BOARD	CUH	C	CABINET UNIT HEATER	OZ	OZ	OUNCE	D	D	DOUBLE	P	P	PURCHASED BY OWNER INSTALLED BY	DBL	D	DRINKING FOUNTAIN	PBOIBC	PBOIBC	PURCHASED BY OWNER INSTALLED BY	DF	D	DIAMETER	PC	PC	PLASTER	DIFF	D	DIFFUSER	PL	PL	PLASTIC LAMINATE	DIR	D	DOWN	PLAM	PLAM	PLASTER	DN	D	DOWN	PRE FAB	PRE FAB	PREFABRICATE	DR	D	DOOR	PRW	PRW	PER SQUARE FOOT	DSP	D	DRY STAND PIPE	PSI	PSI	POUNDS PER SQUARE INCH	DWG	D	DRAWING	PTD	PTD	PRINTED	E	E	EAST	PTN	PTN	PARTITION	EA	E	EACH	PVC	PVC	POLYVINYL CHLORIDE	ELEV	E	ELEVATION	PWD	PWD	PLYWOOD	ELEC	E	ELECTRICAL	PT	PT	PRESSURE TREATED	ENTR	E	ENTRANCE	PERF	PERF	PERFORATED	EQUIP	E	EQUIPMENT	Q	Q	QUARRY TILE	EXP	E	EXPANSION	QTR	QTR	QUARTER	EXPB	E	EXPANSION BOLT	R	R	RISER/RADIUS	EXT	E	EXTERIOR JOINT	RAD	RAD	RADIUS	EXT	E	EXTERIOR	RIB	RIB	RIBBER BASE	EPDM	E	ETHYLENE PROPYLENE DIENE MONOMER	REF	REF	REFLECTED CEILING PLAN	EVC	E	ELECTRIC WATER COOLER	RD	RD	ROOF DRAIN	F	F	FAHRENHEIT	REINB	REINB	REINFORCING BAR	FB	F	FLAT BAR	REF	REF	REFRIGERATOR	FC	F	FIRE EXTINGUISHER AND CABINET	REINP	REINP	REINFORCED	FD	F	FLOOR DRAIN	REQ	REQ	REQUIRED	FE	F	FIRE EXTINGUISHER	RES	RES	RESILIENT	FEC	F	FIRE EXTINGUISHER CABINET	REV	REV	REVEAL	FIN	F	FLOOR	REV	REV	REVEAL	FIN	F	FINISH	ROW	ROW	ROUGH OPENING	FOC	F	FACE OF BRICK	ROW	ROW	ROUGH OPENING	FOF	F	FACE OF CONCRETE	R	R	RIGHT OF WAY	FOF	F	FACE OF FINISH	S	S	SOUTH	FOF	F	FACE OF STUDS	SCHED	SCHED	SCHEDULE	FS	F	FACE OF WALL	SQ	SQ	SQUARE FEET	FSS	F	FIRE SUPPRESSION SYSTEM	SH	SH	SIMILAR	FTG	F	FOOTING	SPEC	SPEC	SPECIFICATION	FR	F	FIBER REINFORCED GYPSUM	SQU	SQU	SQUARE	FR	F	FIBER REINFORCED GYPSUM	SST	SST	STAINLESS STEEL	FTR	F	FIBER REINFORCED GYPSUM	STC	STC	SOULING TRANSMISSION CLASS	FTR	F	FIBER REINFORCED GYPSUM	STD	STD	STANDARD	FTR	F	FIBER REINFORCED GYPSUM	STR	STR	STRUCTURE/STRUCTURAL	FTR	F	FIBER REINFORCED GYPSUM	SUSP	SUSP	SUSPENSION	FTR	F	FIBER REINFORCED GYPSUM	T	T	TONGUE/GROOVE	FTR	F	FIBER REINFORCED GYPSUM	TAG	TAG	TONGUE/GROOVE	FTR	F	FIBER REINFORCED GYPSUM	TEL	TEL	TELEPHONE	FTR	F	FIBER REINFORCED GYPSUM	THK	THK	THICK	FTR	F	FIBER REINFORCED GYPSUM	TOP	TOP	TOP OF DECK	FTR	F	FIBER REINFORCED GYPSUM	TOP	TOP	TOP OF STEEL	FTR	F	FIBER REINFORCED GYPSUM	TYP	TYP	TYPICAL	FTR	F	FIBER REINFORCED GYPSUM	TY	TY	TYPE	FTR	F	FIBER REINFORCED GYPSUM	TV	TV	TELEVISION	FTR	F	FIBER REINFORCED GYPSUM	TACK	TACK	TACK BOARD	FTR	F	FIBER REINFORCED GYPSUM	TOC	TOC	TOP OF CONCRETE	FTR	F	FIBER REINFORCED GYPSUM	UL	UL	UNDERWRITERS LABORATORIES, INC.	FTR	F	FIBER REINFORCED GYPSUM	UV	UV	UNIT VENTILATOR	FTR	F	FIBER REINFORCED GYPSUM	V	V	VINYL COMPOSITION TILE	FTR	F	FIBER REINFORCED GYPSUM	VCT	VCT	VINYL COMPOSITION TILE	FTR	F	FIBER REINFORCED GYPSUM	VERT	VERT	VERTICAL	FTR	F	FIBER REINFORCED GYPSUM	VF	VF	VERIFY IN FIELD	FTR	F	FIBER REINFORCED GYPSUM	VOL	VOL	VOLUME	FTR	F	FIBER REINFORCED GYPSUM	W	W	WEST	FTR	F	FIBER REINFORCED GYPSUM	WO	WO	WITHOUT	FTR	F	FIBER REINFORCED GYPSUM	W/	W/	WITH	FTR	F	FIBER REINFORCED GYPSUM	WV	WV	WOOD	FTR	F	FIBER REINFORCED GYPSUM	WF	WF	WIDE FLANGE	FTR	F	FIBER REINFORCED GYPSUM	WP	WP	WORK POINT	FTR	F	FIBER REINFORCED GYPSUM	WT	WT	WEIGHT																		
DO	B	BY OTHERS	MTL	MTL	META	C	C	COURSE (MASONRY)	MB	MB	MARKER BOARD	CER	C	CERAMIC	N	N	NORTH	CG	C	CORNER GUARD	N	N	NUMBER	CH	C	CONT. JOINT	NIC	NIC	NOT IN CONTACT	CL	C	CENTERLINE	NOM	NOM	NOMINAL DIMENSION	CLG	C	CEILING	NTS	NTS	NOT TO SCALE	CMU	C	CONCRETE MASONRY UNIT	O	O	ON/OVER	CO	C	CLEAN OUT	OC	OC	ON CENTER	CONC	C	CONCRETE	OD	OD	OUTSIDE DIAMETER/OUTSIDE DIMENSION	CONJ	C	CONNECTION	OPN	OPN	OPENING	CONN	C	CONNECT/CONNECTION	OPP	OPP	OPPOSITE	CONT	C	CONTINUOUS	ORH	ORH	Oriented Hand	CPR	C	CERAMIC TILE	OSB	OSB	ORIENTED STRAND BOARD	CUH	C	CABINET UNIT HEATER	OZ	OZ	OUNCE	D	D	DOUBLE	P	P	PURCHASED BY OWNER INSTALLED BY	DBL	D	DRINKING FOUNTAIN	PBOIBC	PBOIBC	PURCHASED BY OWNER INSTALLED BY	DF	D	DIAMETER	PC	PC	PLASTER	DIFF	D	DIFFUSER	PL	PL	PLASTIC LAMINATE	DIR	D	DOWN	PLAM	PLAM	PLASTER	DN	D	DOWN	PRE FAB	PRE FAB	PREFABRICATE	DR	D	DOOR	PRW	PRW	PER SQUARE FOOT	DSP	D	DRY STAND PIPE	PSI	PSI	POUNDS PER SQUARE INCH	DWG	D	DRAWING	PTD	PTD	PRINTED	E	E	EAST	PTN	PTN	PARTITION	EA	E	EACH	PVC	PVC	POLYVINYL CHLORIDE	ELEV	E	ELEVATION	PWD	PWD	PLYWOOD	ELEC	E	ELECTRICAL	PT	PT	PRESSURE TREATED	ENTR	E	ENTRANCE	PERF	PERF	PERFORATED	EQUIP	E	EQUIPMENT	Q	Q	QUARRY TILE	EXP	E	EXPANSION	QTR	QTR	QUARTER	EXPB	E	EXPANSION BOLT	R	R	RISER/RADIUS	EXT	E	EXTERIOR JOINT	RAD	RAD	RADIUS	EXT	E	EXTERIOR	RIB	RIB	RIBBER BASE	EPDM	E	ETHYLENE PROPYLENE DIENE MONOMER	REF	REF	REFLECTED CEILING PLAN	EVC	E	ELECTRIC WATER COOLER	RD	RD	ROOF DRAIN	F	F	FAHRENHEIT	REINB	REINB	REINFORCING BAR	FB	F	FLAT BAR	REF	REF	REFRIGERATOR	FC	F	FIRE EXTINGUISHER AND CABINET	REINP	REINP	REINFORCED	FD	F	FLOOR DRAIN	REQ	REQ	REQUIRED	FE	F	FIRE EXTINGUISHER	RES	RES	RESILIENT	FEC	F	FIRE EXTINGUISHER CABINET	REV	REV	REVEAL	FIN	F	FLOOR	REV	REV	REVEAL	FIN	F	FINISH	ROW	ROW	ROUGH OPENING	FOC	F	FACE OF BRICK	ROW	ROW	ROUGH OPENING	FOF	F	FACE OF CONCRETE	R	R	RIGHT OF WAY	FOF	F	FACE OF FINISH	S	S	SOUTH	FOF	F	FACE OF STUDS	SCHED	SCHED	SCHEDULE	FS	F	FACE OF WALL	SQ	SQ	SQUARE FEET	FSS	F	FIRE SUPPRESSION SYSTEM	SH	SH	SIMILAR	FTG	F	FOOTING	SPEC	SPEC	SPECIFICATION	FR	F	FIBER REINFORCED GYPSUM	SQU	SQU	SQUARE	FR	F	FIBER REINFORCED GYPSUM	SST	SST	STAINLESS STEEL	FTR	F	FIBER REINFORCED GYPSUM	STC	STC	SOULING TRANSMISSION CLASS	FTR	F	FIBER REINFORCED GYPSUM	STD	STD	STANDARD	FTR	F	FIBER REINFORCED GYPSUM	STR	STR	STRUCTURE/STRUCTURAL	FTR	F	FIBER REINFORCED GYPSUM	SUSP	SUSP	SUSPENSION	FTR	F	FIBER REINFORCED GYPSUM	T	T	TONGUE/GROOVE	FTR	F	FIBER REINFORCED GYPSUM	TAG	TAG	TONGUE/GROOVE	FTR	F	FIBER REINFORCED GYPSUM	TEL	TEL	TELEPHONE	FTR	F	FIBER REINFORCED GYPSUM	THK	THK	THICK	FTR	F	FIBER REINFORCED GYPSUM	TOP	TOP	TOP OF DECK	FTR	F	FIBER REINFORCED GYPSUM	TOP	TOP	TOP OF STEEL	FTR	F	FIBER REINFORCED GYPSUM	TYP	TYP	TYPICAL	FTR	F	FIBER REINFORCED GYPSUM	TY	TY	TYPE	FTR	F	FIBER REINFORCED GYPSUM	TV	TV	TELEVISION	FTR	F	FIBER REINFORCED GYPSUM	TACK	TACK	TACK BOARD	FTR	F	FIBER REINFORCED GYPSUM	TOC	TOC	TOP OF CONCRETE	FTR	F	FIBER REINFORCED GYPSUM	UL	UL	UNDERWRITERS LABORATORIES, INC.	FTR	F	FIBER REINFORCED GYPSUM	UV	UV	UNIT VENTILATOR	FTR	F	FIBER REINFORCED GYPSUM	V	V	VINYL COMPOSITION TILE	FTR	F	FIBER REINFORCED GYPSUM	VCT	VCT	VINYL COMPOSITION TILE	FTR	F	FIBER REINFORCED GYPSUM	VERT	VERT	VERTICAL	FTR	F	FIBER REINFORCED GYPSUM	VF	VF	VERIFY IN FIELD	FTR	F	FIBER REINFORCED GYPSUM	VOL	VOL	VOLUME	FTR	F	FIBER REINFORCED GYPSUM	W	W	WEST	FTR	F	FIBER REINFORCED GYPSUM	WO	WO	WITHOUT	FTR	F	FIBER REINFORCED GYPSUM	W/	W/	WITH	FTR	F	FIBER REINFORCED GYPSUM	WV	WV	WOOD	FTR	F	FIBER REINFORCED GYPSUM	WF	WF	WIDE FLANGE	FTR	F	FIBER REINFORCED GYPSUM	WP	WP	WORK POINT	FTR	F	FIBER REINFORCED GYPSUM	WT	WT	WEIGHT																								
C	C	COURSE (MASONRY)	MB	MB	MARKER BOARD	CER	C	CERAMIC	N	N	NORTH	CG	C	CORNER GUARD	N	N	NUMBER	CH	C	CONT. JOINT	NIC	NIC	NOT IN CONTACT	CL	C	CENTERLINE	NOM	NOM	NOMINAL DIMENSION	CLG	C	CEILING	NTS	NTS	NOT TO SCALE	CMU	C	CONCRETE MASONRY UNIT	O	O	ON/OVER	CO	C	CLEAN OUT	OC	OC	ON CENTER	CONC	C	CONCRETE	OD	OD	OUTSIDE DIAMETER/OUTSIDE DIMENSION	CONJ	C	CONNECTION	OPN	OPN	OPENING	CONN	C	CONNECT/CONNECTION	OPP	OPP	OPPOSITE	CONT	C	CONTINUOUS	ORH	ORH	Oriented Hand	CPR	C	CERAMIC TILE	OSB	OSB	ORIENTED STRAND BOARD	CUH	C	CABINET UNIT HEATER	OZ	OZ	OUNCE	D	D	DOUBLE	P	P	PURCHASED BY OWNER INSTALLED BY	DBL	D	DRINKING FOUNTAIN	PBOIBC	PBOIBC	PURCHASED BY OWNER INSTALLED BY	DF	D	DIAMETER	PC	PC	PLASTER	DIFF	D	DIFFUSER	PL	PL	PLASTIC LAMINATE	DIR	D	DOWN	PLAM	PLAM	PLASTER	DN	D	DOWN	PRE FAB	PRE FAB	PREFABRICATE	DR	D	DOOR	PRW	PRW	PER SQUARE FOOT	DSP	D	DRY STAND PIPE	PSI	PSI	POUNDS PER SQUARE INCH	DWG	D	DRAWING	PTD	PTD	PRINTED	E	E	EAST	PTN	PTN	PARTITION	EA	E	EACH	PVC	PVC	POLYVINYL CHLORIDE	ELEV	E	ELEVATION	PWD	PWD	PLYWOOD	ELEC	E	ELECTRICAL	PT	PT	PRESSURE TREATED	ENTR	E	ENTRANCE	PERF	PERF	PERFORATED	EQUIP	E	EQUIPMENT	Q	Q	QUARRY TILE	EXP	E	EXPANSION	QTR	QTR	QUARTER	EXPB	E	EXPANSION BOLT	R	R	RISER/RADIUS	EXT	E	EXTERIOR JOINT	RAD	RAD	RADIUS	EXT	E	EXTERIOR	RIB	RIB	RIBBER BASE	EPDM	E	ETHYLENE PROPYLENE DIENE MONOMER	REF	REF	REFLECTED CEILING PLAN	EVC	E	ELECTRIC WATER COOLER	RD	RD	ROOF DRAIN	F	F	FAHRENHEIT	REINB	REINB	REINFORCING BAR	FB	F	FLAT BAR	REF	REF	REFRIGERATOR	FC	F	FIRE EXTINGUISHER AND CABINET	REINP	REINP	REINFORCED	FD	F	FLOOR DRAIN	REQ	REQ	REQUIRED	FE	F	FIRE EXTINGUISHER	RES	RES	RESILIENT	FEC	F	FIRE EXTINGUISHER CABINET	REV	REV	REVEAL	FIN	F	FLOOR	REV	REV	REVEAL	FIN	F	FINISH	ROW	ROW	ROUGH OPENING	FOC	F	FACE OF BRICK	ROW	ROW	ROUGH OPENING	FOF	F	FACE OF CONCRETE	R	R	RIGHT OF WAY	FOF	F	FACE OF FINISH	S	S	SOUTH	FOF	F	FACE OF STUDS	SCHED	SCHED	SCHEDULE	FS	F	FACE OF WALL	SQ	SQ	SQUARE FEET	FSS	F	FIRE SUPPRESSION SYSTEM	SH	SH	SIMILAR	FTG	F	FOOTING	SPEC	SPEC	SPECIFICATION	FR	F	FIBER REINFORCED GYPSUM	SQU	SQU	SQUARE	FR	F	FIBER REINFORCED GYPSUM	SST	SST	STAINLESS STEEL	FTR	F	FIBER REINFORCED GYPSUM	STC	STC	SOULING TRANSMISSION CLASS	FTR	F	FIBER REINFORCED GYPSUM	STD	STD	STANDARD	FTR	F	FIBER REINFORCED GYPSUM	STR	STR	STRUCTURE/STRUCTURAL	FTR	F	FIBER REINFORCED GYPSUM	SUSP	SUSP	SUSPENSION	FTR	F	FIBER REINFORCED GYPSUM	T	T	TONGUE/GROOVE	FTR	F	FIBER REINFORCED GYPSUM	TAG	TAG	TONGUE/GROOVE	FTR	F	FIBER REINFORCED GYPSUM	TEL	TEL	TELEPHONE	FTR	F	FIBER REINFORCED GYPSUM	THK	THK	THICK	FTR	F	FIBER REINFORCED GYPSUM	TOP	TOP	TOP OF DECK	FTR	F	FIBER REINFORCED GYPSUM	TOP	TOP	TOP OF STEEL	FTR	F	FIBER REINFORCED GYPSUM	TYP	TYP	TYPICAL	FTR	F	FIBER REINFORCED GYPSUM	TY	TY	TYPE	FTR	F	FIBER REINFORCED GYPSUM	TV	TV	TELEVISION	FTR	F	FIBER REINFORCED GYPSUM	TACK	TACK	TACK BOARD	FTR	F	FIBER REINFORCED GYPSUM	TOC	TOC	TOP OF CONCRETE	FTR	F	FIBER REINFORCED GYPSUM	UL	UL	UNDERWRITERS LABORATORIES, INC.	FTR	F	FIBER REINFORCED GYPSUM	UV	UV	UNIT VENTILATOR	FTR	F	FIBER REINFORCED GYPSUM	V	V	VINYL COMPOSITION TILE	FTR	F	FIBER REINFORCED GYPSUM	VCT	VCT	VINYL COMPOSITION TILE	FTR	F	FIBER REINFORCED GYPSUM	VERT	VERT	VERTICAL	FTR	F	FIBER REINFORCED GYPSUM	VF	VF	VERIFY IN FIELD	FTR	F	FIBER REINFORCED GYPSUM	VOL	VOL	VOLUME	FTR	F	FIBER REINFORCED GYPSUM	W	W	WEST	FTR	F	FIBER REINFORCED GYPSUM	WO	WO	WITHOUT	FTR	F	FIBER REINFORCED GYPSUM	W/	W/	WITH	FTR	F	FIBER REINFORCED GYPSUM	WV	WV	WOOD	FTR	F	FIBER REINFORCED GYPSUM	WF	WF	WIDE FLANGE	FTR	F	FIBER REINFORCED GYPSUM	WP	WP	WORK POINT	FTR	F	FIBER REINFORCED GYPSUM	WT	WT	WEIGHT																														
CER	C	CERAMIC	N	N	NORTH	CG	C	CORNER GUARD	N	N	NUMBER	CH	C	CONT. JOINT	NIC	NIC	NOT IN CONTACT	CL	C	CENTERLINE	NOM	NOM	NOMINAL DIMENSION	CLG	C	CEILING	NTS	NTS	NOT TO SCALE	CMU	C	CONCRETE MASONRY UNIT	O	O	ON/OVER	CO	C	CLEAN OUT	OC	OC	ON CENTER	CONC	C	CONCRETE	OD	OD	OUTSIDE DIAMETER/OUTSIDE DIMENSION	CONJ	C	CONNECTION	OPN	OPN	OPENING	CONN	C	CONNECT/CONNECTION	OPP	OPP	OPPOSITE	CONT	C	CONTINUOUS	ORH	ORH	Oriented Hand	CPR	C	CERAMIC TILE	OSB	OSB	ORIENTED STRAND BOARD	CUH	C	CABINET UNIT HEATER	OZ	OZ	OUNCE	D	D	DOUBLE	P	P	PURCHASED BY OWNER INSTALLED BY	DBL	D	DRINKING FOUNTAIN	PBOIBC	PBOIBC	PURCHASED BY OWNER INSTALLED BY	DF	D	DIAMETER	PC	PC	PLASTER	DIFF	D	DIFFUSER	PL	PL	PLASTIC LAMINATE	DIR	D	DOWN	PLAM	PLAM	PLASTER	DN	D	DOWN	PRE FAB	PRE FAB	PREFABRICATE	DR	D	DOOR	PRW	PRW	PER SQUARE FOOT	DSP	D	DRY STAND PIPE	PSI	PSI	POUNDS PER SQUARE INCH	DWG	D	DRAWING	PTD	PTD	PRINTED	E	E	EAST	PTN	PTN	PARTITION	EA	E	EACH	PVC	PVC	POLYVINYL CHLORIDE	ELEV	E	ELEVATION	PWD	PWD	PLYWOOD	ELEC	E	ELECTRICAL	PT	PT	PRESSURE TREATED	ENTR	E	ENTRANCE	PERF	PERF	PERFORATED	EQUIP	E	EQUIPMENT	Q	Q	QUARRY TILE	EXP	E	EXPANSION	QTR	QTR	QUARTER	EXPB	E	EXPANSION BOLT	R	R	RISER/RADIUS	EXT	E	EXTERIOR JOINT	RAD	RAD	RADIUS	EXT	E	EXTERIOR	RIB	RIB	RIBBER BASE	EPDM	E	ETHYLENE PROPYLENE DIENE MONOMER	REF	REF	REFLECTED CEILING PLAN	EVC	E	ELECTRIC WATER COOLER	RD	RD	ROOF DRAIN	F	F	FAHRENHEIT	REINB	REINB	REINFORCING BAR	FB	F	FLAT BAR	REF	REF	REFRIGERATOR	FC	F	FIRE EXTINGUISHER AND CABINET	REINP	REINP	REINFORCED	FD	F	FLOOR DRAIN	REQ	REQ	REQUIRED	FE	F	FIRE EXTINGUISHER	RES	RES	RESILIENT	FEC	F	FIRE EXTINGUISHER CABINET	REV	REV	REVEAL	FIN	F	FLOOR	REV	REV	REVEAL	FIN	F	FINISH	ROW	ROW	ROUGH OPENING	FOC	F	FACE OF BRICK	ROW	ROW	ROUGH OPENING	FOF	F	FACE OF CONCRETE	R	R	RIGHT OF WAY	FOF	F	FACE OF FINISH	S	S	SOUTH	FOF	F	FACE OF STUDS	SCHED	SCHED	SCHEDULE	FS	F	FACE OF WALL	SQ	SQ	SQUARE FEET	FSS	F	FIRE SUPPRESSION SYSTEM	SH	SH	SIMILAR	FTG	F	FOOTING	SPEC	SPEC	SPECIFICATION	FR	F	FIBER REINFORCED GYPSUM	SQU	SQU	SQUARE	FR	F	FIBER REINFORCED GYPSUM	SST	SST	STAINLESS STEEL	FTR	F	FIBER REINFORCED GYPSUM	STC	STC	SOULING TRANSMISSION CLASS	FTR	F	FIBER REINFORCED GYPSUM	STD	STD	STANDARD	FTR	F	FIBER REINFORCED GYPSUM	STR	STR	STRUCTURE/STRUCTURAL	FTR	F	FIBER REINFORCED GYPSUM	SUSP	SUSP	SUSPENSION	FTR	F	FIBER REINFORCED GYPSUM	T	T	TONGUE/GROOVE	FTR	F	FIBER REINFORCED GYPSUM	TAG	TAG	TONGUE/GROOVE	FTR	F	FIBER REINFORCED GYPSUM	TEL	TEL	TELEPHONE	FTR	F	FIBER REINFORCED GYPSUM	THK	THK	THICK	FTR	F	FIBER REINFORCED GYPSUM	TOP	TOP	TOP OF DECK	FTR	F	FIBER REINFORCED GYPSUM	TOP	TOP	TOP OF STEEL	FTR	F	FIBER REINFORCED GYPSUM	TYP	TYP	TYPICAL	FTR	F	FIBER REINFORCED GYPSUM	TY	TY	TYPE	FTR	F	FIBER REINFORCED GYPSUM	TV	TV	TELEVISION	FTR	F	FIBER REINFORCED GYPSUM	TACK	TACK	TACK BOARD	FTR	F	FIBER REINFORCED GYPSUM	TOC	TOC	TOP OF CONCRETE	FTR	F	FIBER REINFORCED GYPSUM	UL	UL	UNDERWRITERS LABORATORIES, INC.	FTR	F	FIBER REINFORCED GYPSUM	UV	UV	UNIT VENTILATOR	FTR	F	FIBER REINFORCED GYPSUM	V	V	VINYL COMPOSITION TILE	FTR	F	FIBER REINFORCED GYPSUM	VCT	VCT	VINYL COMPOSITION TILE	FTR	F	FIBER REINFORCED GYPSUM	VERT	VERT	VERTICAL	FTR	F	FIBER REINFORCED GYPSUM	VF	VF	VERIFY IN FIELD	FTR	F	FIBER REINFORCED GYPSUM	VOL	VOL	VOLUME	FTR	F	FIBER REINFORCED GYPSUM	W	W	WEST	FTR	F	FIBER REINFORCED GYPSUM	WO	WO	WITHOUT	FTR	F	FIBER REINFORCED GYPSUM	W/	W/	WITH	FTR	F	FIBER REINFORCED GYPSUM	WV	WV	WOOD	FTR	F	FIBER REINFORCED GYPSUM	WF	WF	WIDE FLANGE	FTR	F	FIBER REINFORCED GYPSUM	WP	WP	WORK POINT	FTR	F	FIBER REINFORCED GYPSUM	WT	WT	WEIGHT																																				
CG	C	CORNER GUARD	N	N	NUMBER	CH	C	CONT. JOINT	NIC	NIC	NOT IN CONTACT	CL	C	CENTERLINE	NOM	NOM	NOMINAL DIMENSION	CLG	C	CEILING	NTS	NTS	NOT TO SCALE	CMU	C	CONCRETE MASONRY UNIT	O	O	ON/OVER	CO	C	CLEAN OUT	OC	OC	ON CENTER	CONC	C	CONCRETE	OD	OD	OUTSIDE DIAMETER/OUTSIDE DIMENSION	CONJ	C	CONNECTION	OPN	OPN	OPENING	CONN	C	CONNECT/CONNECTION	OPP	OPP	OPPOSITE	CONT	C	CONTINUOUS	ORH	ORH	Oriented Hand	CPR	C	CERAMIC TILE	OSB	OSB	ORIENTED STRAND BOARD	CUH	C	CABINET UNIT HEATER	OZ	OZ	OUNCE	D	D	DOUBLE	P	P	PURCHASED BY OWNER INSTALLED BY	DBL	D	DRINKING FOUNTAIN	PBOIBC	PBOIBC	PURCHASED BY OWNER INSTALLED BY	DF	D	DIAMETER	PC	PC	PLASTER	DIFF	D	DIFFUSER	PL	PL	PLASTIC LAMINATE	DIR	D	DOWN	PLAM	PLAM	PLASTER	DN	D	DOWN	PRE FAB	PRE FAB	PREFABRICATE	DR	D	DOOR	PRW	PRW	PER SQUARE FOOT	DSP	D	DRY STAND PIPE	PSI	PSI	POUNDS PER SQUARE INCH	DWG	D	DRAWING	PTD	PTD	PRINTED	E	E	EAST	PTN	PTN	PARTITION	EA	E	EACH	PVC	PVC	POLYVINYL CHLORIDE	ELEV	E	ELEVATION	PWD	PWD	PLYWOOD	ELEC	E	ELECTRICAL	PT	PT	PRESSURE TREATED	ENTR	E	ENTRANCE	PERF	PERF	PERFORATED	EQUIP	E	EQUIPMENT	Q	Q	QUARRY TILE	EXP	E	EXPANSION	QTR	QTR	QUARTER	EXPB	E	EXPANSION BOLT	R	R	RISER/RADIUS	EXT	E	EXTERIOR JOINT	RAD	RAD	RADIUS	EXT	E	EXTERIOR	RIB	RIB	RIBBER BASE	EPDM	E	ETHYLENE PROPYLENE DIENE MONOMER	REF	REF	REFLECTED CEILING PLAN	EVC	E	ELECTRIC WATER COOLER	RD	RD	ROOF DRAIN	F	F	FAHRENHEIT	REINB	REINB	REINFORCING BAR	FB	F	FLAT BAR	REF	REF	REFRIGERATOR	FC	F	FIRE EXTINGUISHER AND CABINET	REINP	REINP	REINFORCED	FD	F	FLOOR DRAIN	REQ	REQ	REQUIRED	FE	F	FIRE EXTINGUISHER	RES	RES	RESILIENT	FEC	F	FIRE EXTINGUISHER CABINET	REV	REV	REVEAL	FIN	F	FLOOR	REV	REV	REVEAL	FIN	F	FINISH	ROW	ROW	ROUGH OPENING	FOC	F	FACE OF BRICK	ROW	ROW	ROUGH OPENING	FOF	F	FACE OF CONCRETE	R	R	RIGHT OF WAY	FOF	F	FACE OF FINISH	S	S	SOUTH	FOF	F	FACE OF STUDS	SCHED	SCHED	SCHEDULE	FS	F	FACE OF WALL	SQ	SQ	SQUARE FEET	FSS	F	FIRE SUPPRESSION SYSTEM	SH	SH	SIMILAR	FTG	F	FOOTING	SPEC	SPEC	SPECIFICATION	FR	F	FIBER REINFORCED GYPSUM	SQU	SQU	SQUARE	FR	F	FIBER REINFORCED GYPSUM	SST	SST	STAINLESS STEEL	FTR	F	FIBER REINFORCED GYPSUM	STC	STC	SOULING TRANSMISSION CLASS	FTR	F	FIBER REINFORCED GYPSUM	STD	STD	STANDARD	FTR	F	FIBER REINFORCED GYPSUM	STR	STR	STRUCTURE/STRUCTURAL	FTR	F	FIBER REINFORCED GYPSUM	SUSP	SUSP	SUSPENSION	FTR	F	FIBER REINFORCED GYPSUM	T	T	TONGUE/GROOVE	FTR	F	FIBER REINFORCED GYPSUM	TAG	TAG	TONGUE/GROOVE	FTR	F	FIBER REINFORCED GYPSUM	TEL	TEL	TELEPHONE	FTR	F	FIBER REINFORCED GYPSUM	THK	THK	THICK	FTR	F	FIBER REINFORCED GYPSUM	TOP	TOP	TOP OF DECK	FTR	F	FIBER REINFORCED GYPSUM	TOP	TOP	TOP OF STEEL	FTR	F	FIBER REINFORCED GYPSUM	TYP	TYP	TYPICAL	FTR	F	FIBER REINFORCED GYPSUM	TY	TY	TYPE	FTR	F	FIBER REINFORCED GYPSUM	TV	TV	TELEVISION	FTR	F	FIBER REINFORCED GYPSUM	TACK	TACK	TACK BOARD	FTR	F	FIBER REINFORCED GYPSUM	TOC	TOC	TOP OF CONCRETE	FTR	F	FIBER REINFORCED GYPSUM	UL	UL	UNDERWRITERS LABORATORIES, INC.	FTR	F	FIBER REINFORCED GYPSUM	UV	UV	UNIT VENTILATOR	FTR	F	FIBER REINFORCED GYPSUM	V	V	VINYL COMPOSITION TILE	FTR	F	FIBER REINFORCED GYPSUM	VCT	VCT	VINYL COMPOSITION TILE	FTR	F	FIBER REINFORCED GYPSUM	VERT	VERT	VERTICAL	FTR	F	FIBER REINFORCED GYPSUM	VF	VF	VERIFY IN FIELD	FTR	F	FIBER REINFORCED GYPSUM	VOL	VOL	VOLUME	FTR	F	FIBER REINFORCED GYPSUM	W	W	WEST	FTR	F	FIBER REINFORCED GYPSUM	WO	WO	WITHOUT	FTR	F	FIBER REINFORCED GYPSUM	W/	W/	WITH	FTR	F	FIBER REINFORCED GYPSUM	WV	WV	WOOD	FTR	F	FIBER REINFORCED GYPSUM	WF	WF	WIDE FLANGE	FTR	F	FIBER REINFORCED GYPSUM	WP	WP	WORK POINT	FTR	F	FIBER REINFORCED GYPSUM	WT	WT	WEIGHT	
CH	C	CONT. JOINT	NIC	NIC	NOT IN CONTACT	CL	C	CENTERLINE	NOM	NOM	NOMINAL DIMENSION	CLG	C	CEILING	NTS	NTS	NOT TO SCALE	CMU	C	CONCRETE MASONRY UNIT	O	O	ON/OVER	CO	C	CLEAN OUT	OC	OC	ON CENTER	CONC	C	CONCRETE	OD	OD	OUTSIDE DIAMETER/OUTSIDE DIMENSION	CONJ	C	CONNECTION	OPN	OPN	OPENING	CONN	C	CONNECT/CONNECTION	OPP	OPP	OPPOSITE	CONT	C	CONTINUOUS	ORH	ORH	Oriented Hand	CPR	C	CERAMIC TILE	OSB	OSB	ORIENTED STRAND BOARD	CUH	C	CABINET UNIT HEATER	OZ	OZ	OUNCE	D	D	DOUBLE	P	P	PURCHASED BY OWNER INSTALLED BY	DBL	D	DRINKING FOUNTAIN	PBOIBC	PBOIBC	PURCHASED BY OWNER INSTALLED BY	DF	D	DIAMETER	PC	PC	PLASTER	DIFF	D	DIFFUSER	PL	PL	PLASTIC LAMINATE	DIR	D	DOWN	PLAM	PLAM	PLASTER	DN	D	DOWN	PRE FAB	PRE FAB	PREFABRICATE	DR	D	DOOR	PRW	PRW	PER SQUARE FOOT	DSP	D	DRY STAND PIPE	PSI	PSI	POUNDS PER SQUARE INCH	DWG	D	DRAWING	PTD	PTD	PRINTED	E	E	EAST	PTN	PTN	PARTITION	EA	E	EACH	PVC	PVC	POLYVINYL CHLORIDE	ELEV	E	ELEVATION	PWD	PWD	PLYWOOD	ELEC	E	ELECTRICAL	PT	PT	PRESSURE TREATED	ENTR	E	ENTRANCE	PERF	PERF	PERFORATED	EQUIP	E	EQUIPMENT	Q	Q	QUARRY TILE	EXP	E	EXPANSION	QTR	QTR	QUARTER	EXPB	E	EXPANSION BOLT	R	R	RISER/RADIUS	EXT	E	EXTERIOR JOINT	RAD	RAD	RADIUS	EXT	E	EXTERIOR	RIB	RIB	RIBBER BASE	EPDM	E	ETHYLENE PROPYLENE DIENE MONOMER	REF	REF	REFLECTED CEILING PLAN	EVC	E	ELECTRIC WATER COOLER	RD	RD	ROOF DRAIN	F	F	FAHRENHEIT	REINB	REINB	REINFORCING BAR	FB	F	FLAT BAR	REF	REF	REFRIGERATOR	FC	F	FIRE EXTINGUISHER AND CABINET	REINP	REINP	REINFORCED	FD	F	FLOOR DRAIN	REQ	REQ	REQUIRED	FE	F	FIRE EXTINGUISHER	RES	RES	RESILIENT	FEC	F	FIRE EXTINGUISHER CABINET	REV	REV	REVEAL	FIN	F	FLOOR	REV	REV	REVEAL	FIN	F	FINISH	ROW	ROW	ROUGH OPENING	FOC	F	FACE OF BRICK	ROW	ROW	ROUGH OPENING	FOF	F	FACE OF CONCRETE	R	R	RIGHT OF WAY	FOF	F	FACE OF FINISH	S	S	SOUTH	FOF	F	FACE OF STUDS	SCHED	SCHED	SCHEDULE	FS	F	FACE OF WALL	SQ	SQ	SQUARE FEET	FSS	F	FIRE SUPPRESSION SYSTEM	SH	SH	SIMILAR	FTG	F	FOOTING	SPEC	SPEC	SPECIFICATION	FR	F	FIBER REINFORCED GYPSUM	SQU	SQU	SQUARE	FR	F	FIBER REINFORCED GYPSUM	SST	SST	STAINLESS STEEL	FTR	F	FIBER REINFORCED GYPSUM	STC	STC	SOULING TRANSMISSION CLASS	FTR	F	FIBER REINFORCED GYPSUM	STD	STD	STANDARD	FTR	F	FIBER REINFORCED GYPSUM	STR	STR	STRUCTURE/STRUCTURAL	FTR	F	FIBER REINFORCED GYPSUM	SUSP	SUSP	SUSPENSION	FTR	F	FIBER REINFORCED GYPSUM	T	T	TONGUE/GROOVE	FTR	F	FIBER REINFORCED GYPSUM	TAG	TAG	TONGUE/GROOVE	FTR	F	FIBER REINFORCED GYPSUM	TEL	TEL	TELEPHONE	FTR	F	FIBER REINFORCED GYPSUM	THK	THK	THICK	FTR	F	FIBER REINFORCED GYPSUM	TOP	TOP	TOP OF DECK	FTR	F	FIBER REINFORCED GYPSUM	TOP	TOP	TOP OF STEEL	FTR	F	FIBER REINFORCED GYPSUM	TYP	TYP	TYPICAL	FTR	F	FIBER REINFORCED GYPSUM	TY	TY	TYPE	FTR	F	FIBER REINFORCED GYPSUM	TV	TV	TELEVISION	FTR	F	FIBER REINFORCED GYPSUM	TACK	TACK	TACK BOARD	FTR	F	FIBER REINFORCED GYPSUM	TOC	TOC	TOP OF CONCRETE	FTR	F	FIBER REINFORCED GYPSUM	UL	UL	UNDERWRITERS LABORATORIES, INC.	FTR	F	FIBER REINFORCED GYPSUM	UV	UV	UNIT VENTILATOR	FTR	F	FIBER REINFORCED GYPSUM	V	V	VINYL COMPOSITION TILE	FTR	F	FIBER REINFORCED GYPSUM	VCT	VCT	VINYL COMPOSITION TILE	FTR	F	FIBER REINFORCED GYPSUM	VERT	VERT	VERTICAL	FTR	F	FIBER REINFORCED GYPSUM	VF	VF	VERIFY IN FIELD	FTR	F	FIBER REINFORCED GYPSUM	VOL	VOL	VOLUME	FTR	F	FIBER REINFORCED GYPSUM	W	W	WEST	FTR	F	FIBER REINFORCED GYPSUM	WO	WO	WITHOUT	FTR	F	FIBER REINFORCED GYPSUM	W/	W/	WITH	FTR	F	FIBER REINFORCED GYPSUM	WV	WV	WOOD	FTR	F	FIBER REINFORCED GYPSUM	WF	WF	WIDE FLANGE	FTR	F	FIBER REINFORCED GYPSUM	WP	WP	WORK POINT	FTR	F	FIBER REINFORCED GYPSUM	WT	WT	WEIGHT	
CL	C	CENTERLINE	NOM	NOM	NOMINAL DIMENSION	CLG	C	CEILING	NTS	NTS	NOT TO SCALE	CMU	C	CONCRETE MASONRY UNIT	O	O	ON/OVER	CO	C	CLEAN OUT	OC	OC	ON CENTER	CONC	C	CONCRETE	OD	OD	OUTSIDE DIAMETER/OUTSIDE DIMENSION	CONJ	C	CONNECTION	OPN	OPN	OPENING	CONN	C	CONNECT/CONNECTION	OPP	OPP	OPPOSITE	CONT	C	CONTINUOUS	ORH	ORH	Oriented Hand	CPR	C	CERAMIC TILE	OSB	OSB	ORIENTED STRAND BOARD	CUH	C	CABINET UNIT HEATER	OZ	OZ	OUNCE	D	D	DOUBLE	P	P	PURCHASED BY OWNER INSTALLED BY	DBL	D	DRINKING FOUNTAIN	PBOIBC	PBOIBC	PURCHASED BY OWNER INSTALLED BY	DF	D	DIAMETER	PC	PC	PLASTER	DIFF	D	DIFFUSER	PL	PL	PLASTIC LAMINATE	DIR	D	DOWN	PLAM	PLAM	PLASTER	DN	D	DOWN	PRE FAB	PRE FAB	PREFABRICATE	DR	D	DOOR	PRW	PRW	PER SQUARE FOOT	DSP	D	DRY STAND PIPE	PSI	PSI	POUNDS PER SQUARE INCH	DWG	D	DRAWING	PTD	PTD	PRINTED	E	E	EAST	PTN	PTN	PARTITION	EA	E	EACH	PVC	PVC	POLYVINYL CHLORIDE	ELEV	E	ELEVATION	PWD	PWD	PLYWOOD	ELEC	E	ELECTRICAL	PT	PT	PRESSURE TREATED	ENTR	E	ENTRANCE	PERF	PERF	PERFORATED	EQUIP	E	EQUIPMENT	Q	Q	QUARRY TILE	EXP	E	EXPANSION	QTR	QTR	QUARTER	EXPB	E	EXPANSION BOLT	R	R	RISER/RADIUS	EXT	E	EXTERIOR JOINT	RAD	RAD	RADIUS	EXT	E	EXTERIOR	RIB	RIB	RIBBER BASE	EPDM	E	ETHYLENE PROPYLENE DIENE MONOMER	REF	REF	REFLECTED CEILING PLAN	EVC	E	ELECTRIC WATER COOLER	RD	RD	ROOF DRAIN	F	F	FAHRENHEIT	REINB	REINB	REINFORCING BAR	FB	F	FLAT BAR	REF	REF	REFRIGERATOR	FC	F	FIRE EXTINGUISHER AND CABINET	REINP	REINP	REINFORCED	FD	F	FLOOR DRAIN	REQ	REQ	REQUIRED	FE	F	FIRE EXTINGUISHER	RES	RES	RESILIENT	FEC	F	FIRE EXTINGUISHER CABINET	REV	REV	REVEAL	FIN	F	FLOOR	REV	REV	REVEAL	FIN	F	FINISH	ROW	ROW	ROUGH OPENING	FOC	F	FACE OF BRICK	ROW	ROW	ROUGH OPENING	FOF	F	FACE OF CONCRETE	R	R	RIGHT OF WAY	FOF	F	FACE OF FINISH	S	S	SOUTH	FOF	F	FACE OF STUDS	SCHED	SCHED	SCHEDULE	FS	F	FACE OF WALL	SQ	SQ	SQUARE FEET	FSS	F	FIRE SUPPRESSION SYSTEM	SH	SH	SIMILAR	FTG	F	FOOTING	SPEC	SPEC	SPECIFICATION	FR	F	FIBER REINFORCED GYPSUM	SQU	SQU	SQUARE	FR	F	FIBER REINFORCED GYPSUM	SST	SST	STAINLESS STEEL	FTR	F	FIBER REINFORCED GYPSUM	STC	STC	SOULING TRANSMISSION CLASS	FTR	F	FIBER REINFORCED GYPSUM	STD	STD	STANDARD	FTR	F	FIBER REINFORCED GYPSUM	STR	STR	STRUCTURE/STRUCTURAL	FTR	F	FIBER REINFORCED GYPSUM	SUSP	SUSP	SUSPENSION	FTR	F	FIBER REINFORCED GYPSUM	T	T	TONGUE/GROOVE	FTR	F	FIBER REINFORCED GYPSUM	TAG	TAG	TONGUE/GROOVE	FTR	F	FIBER REINFORCED GYPSUM	TEL	TEL	TELEPHONE	FTR	F	FIBER REINFORCED GYPSUM	THK	THK	THICK	FTR	F	FIBER REINFORCED GYPSUM	TOP	TOP	TOP OF DECK	FTR	F	FIBER REINFORCED GYPSUM	TOP	TOP	TOP OF STEEL	FTR	F	FIBER REINFORCED GYPSUM	TYP	TYP	TYPICAL	FTR	F	FIBER REINFORCED GYPSUM	TY	TY	TYPE	FTR	F	FIBER REINFORCED GYPSUM	TV	TV	TELEVISION	FTR	F	FIBER REINFORCED GYPSUM	TACK	TACK	TACK BOARD	FTR	F	FIBER REINFORCED GYPSUM	TOC	TOC	TOP OF CONCRETE	FTR	F	FIBER REINFORCED GYPSUM	UL	UL	UNDERWRITERS LABORATORIES, INC.	FTR	F	FIBER REINFORCED GYPSUM	UV	UV	UNIT VENTILATOR	FTR	F	FIBER REINFORCED GYPSUM	V	V	VINYL COMPOSITION TILE	FTR	F	FIBER REINFORCED GYPSUM	VCT	VCT	VINYL COMPOSITION TILE	FTR	F	FIBER REINFORCED GYPSUM	VERT	VERT	VERTICAL	FTR	F	FIBER REINFORCED GYPSUM	VF	VF	VERIFY IN FIELD	FTR	F	FIBER REINFORCED GYPSUM	VOL	VOL	VOLUME	FTR	F	FIBER REINFORCED GYPSUM	W	W	WEST	FTR	F	FIBER REINFORCED GYPSUM	WO	WO	WITHOUT	FTR	F	FIBER REINFORCED GYPSUM	W/	W/	WITH	FTR	F	FIBER REINFORCED GYPSUM	WV	WV	WOOD	FTR	F	FIBER REINFORCED GYPSUM	WF	WF	WIDE FLANGE	FTR	F	FIBER REINFORCED GYPSUM	WP	WP	WORK POINT	FTR	F	FIBER REINFORCED GYPSUM	WT	WT	WEIGHT	
CLG	C	CEILING	NTS	NTS	NOT TO SCALE	CMU	C	CONCRETE MASONRY UNIT	O	O	ON/OVER	CO	C	CLEAN OUT	OC	OC	ON CENTER	CONC	C	CONCRETE	OD	OD	OUTSIDE DIAMETER/OUTSIDE DIMENSION	CONJ	C	CONNECTION	OPN	OPN	OPENING	CONN	C	CONNECT/CONNECTION	OPP	OPP	OPPOSITE	CONT	C	CONTINUOUS	ORH	ORH	Oriented Hand	CPR	C	CERAMIC TILE	OSB	OSB	ORIENTED STRAND BOARD	CUH	C	CABINET UNIT HEATER	OZ	OZ	OUNCE	D	D	DOUBLE	P	P	PURCHASED BY OWNER INSTALLED BY	DBL	D	DRINKING FOUNTAIN	PBOIBC	PBOIBC	PURCHASED BY OWNER INSTALLED BY	DF	D	DIAMETER	PC	PC	PLASTER	DIFF	D	DIFFUSER	PL	PL	PLASTIC LAMINATE	DIR	D	DOWN	PLAM	PLAM	PLASTER	DN	D	DOWN	PRE FAB	PRE FAB	PREFABRICATE	DR	D	DOOR	PRW	PRW	PER SQUARE FOOT	DSP	D	DRY STAND PIPE	PSI	PSI	POUNDS PER SQUARE INCH	DWG	D	DRAWING	PTD	PTD	PRINTED	E	E	EAST	PTN	PTN	PARTITION	EA	E	EACH	PVC	PVC	POLYVINYL CHLORIDE	ELEV	E	ELEVATION	PWD	PWD	PLYWOOD	ELEC	E	ELECTRICAL	PT	PT	PRESSURE TREATED	ENTR	E	ENTRANCE	PERF	PERF	PERFORATED	EQUIP	E	EQUIPMENT	Q	Q	QUARRY TILE	EXP	E	EXPANSION	QTR	QTR	QUARTER	EXPB	E	EXPANSION BOLT	R	R	RISER/RADIUS	EXT	E	EXTERIOR JOINT	RAD	RAD	RADIUS	EXT	E	EXTERIOR	RIB	RIB	RIBBER BASE	EPDM	E	ETHYLENE PROPYLENE DIENE MONOMER	REF	REF	REFLECTED CEILING PLAN	EVC	E	ELECTRIC WATER COOLER	RD	RD	ROOF DRAIN	F	F	FAHRENHEIT	REINB	REINB	REINFORCING BAR	FB	F	FLAT BAR	REF	REF	REFRIGERATOR	FC	F	FIRE EXTINGUISHER AND CABINET	REINP	REINP	REINFORCED	FD	F	FLOOR DRAIN	REQ	REQ	REQUIRED	FE	F	FIRE EXTINGUISHER	RES	RES	RESILIENT	FEC	F	FIRE EXTINGUISHER CABINET	REV	REV	REVEAL	FIN	F	FLOOR	REV	REV	REVEAL	FIN	F	FINISH	ROW	ROW	ROUGH OPENING	FOC	F	FACE OF BRICK	ROW	ROW	ROUGH OPENING	FOF	F	FACE OF CONCRETE	R	R	RIGHT OF WAY	FOF	F	FACE OF FINISH	S	S	SOUTH	FOF	F	FACE OF STUDS	SCHED	SCHED	SCHEDULE	FS	F	FACE OF WALL	SQ	SQ	SQUARE FEET	FSS	F	FIRE SUPPRESSION SYSTEM	SH	SH	SIMILAR	FTG	F	FOOTING	SPEC	SPEC	SPECIFICATION	FR	F	FIBER REINFORCED GYPSUM	SQU	SQU	SQUARE	FR	F	FIBER REINFORCED GYPSUM	SST	SST	STAINLESS STEEL	FTR	F	FIBER REINFORCED GYPSUM	STC	STC	SOULING TRANSMISSION CLASS	FTR	F	FIBER REINFORCED GYPSUM	STD	STD	STANDARD	FTR	F	FIBER REINFORCED GYPSUM	STR	STR	STRUCTURE/STRUCTURAL	FTR	F	FIBER REINFORCED GYPSUM	SUSP	SUSP	SUSPENSION	FTR	F	FIBER REINFORCED GYPSUM	T	T	TONGUE/GROOVE	FTR	F	FIBER REINFORCED GYPSUM	TAG	TAG	TONGUE/GROOVE	FTR	F	FIBER REINFORCED GYPSUM	TEL	TEL	TELEPHONE	FTR	F	FIBER REINFORCED GYPSUM	THK	THK	THICK	FTR	F	FIBER REINFORCED GYPSUM	TOP	TOP	TOP OF DECK	FTR	F	FIBER REINFORCED GYPSUM	TOP	TOP	TOP OF STEEL	FTR	F	FIBER REINFORCED GYPSUM	TYP	TYP	TYPICAL	FTR	F	FIBER REINFORCED GYPSUM	TY	TY	TYPE	FTR	F	FIBER REINFORCED GYPSUM	TV	TV	TELEVISION	FTR	F	FIBER REINFORCED GYPSUM	TACK	TACK	TACK BOARD	FTR	F	FIBER REINFORCED GYPSUM	TOC	TOC	TOP OF CONCRETE	FTR	F	FIBER REINFORCED GYPSUM	UL	UL	UNDERWRITERS LABORATORIES, INC.	FTR	F	FIBER REINFORCED GYPSUM	UV	UV	UNIT VENTILATOR	FTR	F	FIBER REINFORCED GYPSUM	V	V	VINYL COMPOSITION TILE	FTR	F	FIBER REINFORCED GYPSUM	VCT	VCT	VINYL COMPOSITION TILE	FTR	F	FIBER REINFORCED GYPSUM	VERT	VERT	VERTICAL	FTR	F	FIBER REINFORCED GYPSUM	VF	VF	VERIFY IN FIELD	FTR	F	FIBER REINFORCED GYPSUM	VOL	VOL	VOLUME	FTR	F	FIBER REINFORCED GYPSUM	W	W	WEST	FTR	F	FIBER REINFORCED GYPSUM	WO	WO	WITHOUT	FTR	F	FIBER REINFORCED GYPSUM	W/	W/	WITH	FTR	F	FIBER REINFORCED GYPSUM	WV	WV	WOOD	FTR	F	FIBER REINFORCED GYPSUM	WF	WF	WIDE FLANGE	FTR	F	FIBER REINFORCED GYPSUM	WP	WP	WORK POINT	FTR	F	FIBER REINFORCED GYPSUM	WT	WT	WEIGHT	
CMU	C	CONCRETE MASONRY UNIT	O	O	ON/OVER	CO	C	CLEAN OUT	OC	OC	ON CENTER	CONC	C	CONCRETE	OD	OD	OUTSIDE DIAMETER/OUTSIDE DIMENSION	CONJ	C	CONNECTION	OPN	OPN	OPENING	CONN	C	CONNECT/CONNECTION	OPP	OPP	OPPOSITE	CONT	C	CONTINUOUS	ORH	ORH	Oriented Hand	CPR	C	CERAMIC TILE	OSB	OSB	ORIENTED STRAND BOARD	CUH	C	CABINET UNIT HEATER	OZ	OZ	OUNCE	D	D	DOUBLE	P	P	PURCHASED BY OWNER INSTALLED BY	DBL	D	DRINKING FOUNTAIN	PBOIBC	PBOIBC	PURCHASED BY OWNER INSTALLED BY	DF	D	DIAMETER	PC	PC	PLASTER	DIFF	D	DIFFUSER	PL	PL	PLASTIC LAMINATE	DIR	D	DOWN	PLAM	PLAM	PLASTER	DN	D	DOWN	PRE FAB	PRE FAB	PREFABRICATE	DR	D	DOOR	PRW	PRW	PER SQUARE FOOT	DSP	D	DRY STAND PIPE	PSI	PSI	POUNDS PER SQUARE INCH	DWG	D	DRAWING	PTD	PTD	PRINTED	E	E	EAST	PTN	PTN	PARTITION	EA	E	EACH	PVC	PVC	POLYVINYL CHLORIDE	ELEV	E	ELEVATION	PWD	PWD	PLYWOOD	ELEC	E	ELECTRICAL	PT	PT	PRESSURE TREATED	ENTR	E	ENTRANCE	PERF	PERF	PERFORATED	EQUIP	E	EQUIPMENT	Q	Q	QUARRY TILE	EXP	E	EXPANSION	QTR	QTR	QUARTER	EXPB	E	EXPANSION BOLT	R	R	RISER/RADIUS	EXT	E	EXTERIOR JOINT	RAD	RAD	RADIUS	EXT	E	EXTERIOR	RIB	RIB	RIBBER BASE	EPDM	E	ETHYLENE PROPYLENE DIENE MONOMER	REF	REF	REFLECTED CEILING PLAN	EVC	E	ELECTRIC WATER COOLER	RD	RD	ROOF DRAIN	F	F	FAHRENHEIT	REINB	REINB	REINFORCING BAR	FB	F	FLAT BAR	REF	REF	REFRIGERATOR	FC	F	FIRE EXTINGUISHER AND CABINET	REINP	REINP	REINFORCED	FD	F	FLOOR DRAIN	REQ	REQ	REQUIRED	FE	F	FIRE EXTINGUISHER	RES	RES	RESILIENT	FEC	F	FIRE EXTINGUISHER CABINET	REV	REV	REVEAL	FIN	F	FLOOR	REV	REV	REVEAL	FIN	F	FINISH	ROW	ROW	ROUGH OPENING	FOC	F	FACE OF BRICK	ROW	ROW	ROUGH OPENING	FOF	F	FACE OF CONCRETE	R	R	RIGHT OF WAY	FOF	F	FACE OF FINISH	S	S	SOUTH	FOF	F	FACE OF STUDS	SCHED	SCHED	SCHEDULE	FS	F	FACE OF WALL	SQ	SQ	SQUARE FEET	FSS	F	FIRE SUPPRESSION SYSTEM	SH	SH	SIMILAR	FTG	F	FOOTING	SPEC	SPEC	SPECIFICATION	FR	F	FIBER REINFORCED GYPSUM	SQU	SQU	SQUARE	FR	F	FIBER REINFORCED GYPSUM	SST	SST	STAINLESS STEEL	FTR	F	FIBER REINFORCED GYPSUM	STC	STC	SOULING TRANSMISSION CLASS	FTR	F	FIBER REINFORCED GYPSUM	STD	STD	STANDARD	FTR	F	FIBER REINFORCED GYPSUM	STR	STR	STRUCTURE/STRUCTURAL	FTR	F	FIBER REINFORCED GYPSUM	SUSP	SUSP	SUSPENSION	FTR	F	FIBER REINFORCED GYPSUM	T	T	TONGUE/GROOVE	FTR	F	FIBER REINFORCED GYPSUM	TAG	TAG	TONGUE/GROOVE	FTR	F	FIBER REINFORCED GYPSUM	TEL	TEL	TELEPHONE	FTR	F	FIBER REINFORCED GYPSUM	THK	THK	THICK	FTR	F	FIBER REINFORCED GYPSUM	TOP	TOP	TOP OF DECK	FTR	F	FIBER REINFORCED GYPSUM	TOP	TOP	TOP OF STEEL	FTR	F	FIBER REINFORCED GYPSUM	TYP	TYP	TYPICAL	FTR	F	FIBER REINFORCED GYPSUM	TY	TY	TYPE	FTR	F	FIBER REINFORCED GYPSUM	TV	TV	TELEVISION	FTR	F	FIBER REINFORCED GYPSUM	TACK	TACK	TACK BOARD	FTR	F	FIBER REINFORCED GYPSUM	TOC	TOC	TOP OF CONCRETE	FTR	F	FIBER REINFORCED GYPSUM	UL	UL	UNDERWRITERS LABORATORIES, INC.	FTR	F	FIBER REINFORCED GYPSUM	UV	UV	UNIT VENTILATOR	FTR	F	FIBER REINFORCED GYPSUM	V	V	VINYL COMPOSITION TILE	FTR	F	FIBER REINFORCED GYPSUM	VCT	VCT	VINYL COMPOSITION TILE	FTR	F	FIBER REINFORCED GYPSUM	VERT	VERT	VERTICAL	FTR	F	FIBER REINFORCED GYPSUM	VF	VF	VERIFY IN FIELD	FTR	F	FIBER REINFORCED GYPSUM	VOL	VOL	VOLUME	FTR	F	FIBER REINFORCED GYPSUM	W	W	WEST	FTR	F	FIBER REINFORCED GYPSUM	WO	WO	WITHOUT	FTR	F	FIBER REINFORCED GYPSUM	W/	W/	WITH	FTR	F	FIBER REINFORCED GYPSUM	WV	WV	WOOD	FTR	F	FIBER REINFORCED GYPSUM	WF	WF	WIDE FLANGE	FTR	F	FIBER REINFORCED GYPSUM	WP	WP	WORK POINT	FTR	F	FIBER REINFORCED GYPSUM	WT	WT	WEIGHT	
CO	C	CLEAN OUT	OC	OC	ON CENTER	CONC	C	CONCRETE	OD	OD	OUTSIDE DIAMETER/OUTSIDE DIMENSION	CONJ	C	CONNECTION	OPN	OPN	OPENING	CONN	C	CONNECT/CONNECTION	OPP	OPP	OPPOSITE	CONT	C	CONTINUOUS	ORH	ORH	Oriented Hand	CPR	C	CERAMIC TILE	OSB	OSB	ORIENTED STRAND BOARD	CUH	C	CABINET UNIT HEATER	OZ	OZ	OUNCE	D	D	DOUBLE	P	P	PURCHASED BY OWNER INSTALLED BY	DBL	D	DRINKING FOUNTAIN	PBOIBC	PBOIBC	PURCHASED BY OWNER INSTALLED BY	DF	D	DIAMETER	PC	PC	PLASTER	DIFF	D	DIFFUSER	PL	PL	PLASTIC LAMINATE	DIR	D	DOWN	PLAM	PLAM	PLASTER	DN	D	DOWN	PRE FAB	PRE FAB	PREFABRICATE	DR	D	DOOR	PRW	PRW	PER SQUARE FOOT	DSP	D	DRY STAND PIPE	PSI	PSI	POUNDS PER SQUARE INCH	DWG	D	DRAWING	PTD	PTD	PRINTED	E	E	EAST	PTN	PTN	PARTITION	EA	E	EACH	PVC	PVC	POLYVINYL CHLORIDE	ELEV	E	ELEVATION	PWD	PWD	PLYWOOD	ELEC	E	ELECTRICAL	PT	PT	PRESSURE TREATED	ENTR	E	ENTRANCE	PERF	PERF	PERFORATED	EQUIP	E	EQUIPMENT	Q	Q	QUARRY TILE	EXP	E	EXPANSION	QTR	QTR	QUARTER	EXPB	E	EXPANSION BOLT	R	R	RISER/RADIUS	EXT	E	EXTERIOR JOINT	RAD	RAD	RADIUS	EXT	E	EXTERIOR	RIB	RIB	RIBBER BASE	EPDM	E	ETHYLENE PROPYLENE DIENE MONOMER	REF	REF	REFLECTED CEILING PLAN	EVC	E	ELECTRIC WATER COOLER	RD	RD	ROOF DRAIN	F	F	FAHRENHEIT	REINB	REINB	REINFORCING BAR	FB	F	FLAT BAR	REF	REF	REFRIGERATOR	FC	F	FIRE EXTINGUISHER AND CABINET	REINP	REINP	REINFORCED	FD	F	FLOOR DRAIN	REQ	REQ	REQUIRED	FE	F	FIRE EXTINGUISHER	RES	RES	RESILIENT	FEC	F	FIRE EXTINGUISHER CABINET	REV	REV	REVEAL	FIN	F	FLOOR	REV	REV	REVEAL	FIN	F	FINISH	ROW	ROW	ROUGH OPENING	FOC	F	FACE OF BRICK	ROW	ROW	ROUGH OPENING	FOF	F	FACE OF CONCRETE	R	R	RIGHT OF WAY	FOF	F	FACE OF FINISH	S	S	SOUTH	FOF	F	FACE OF STUDS	SCHED	SCHED	SCHEDULE	FS	F	FACE OF WALL	SQ	SQ	SQUARE FEET	FSS	F	FIRE SUPPRESSION SYSTEM	SH	SH	SIMILAR	FTG	F	FOOTING	SPEC	SPEC	SPECIFICATION	FR	F	FIBER REINFORCED GYPSUM	SQU	SQU	SQUARE	FR	F	FIBER REINFORCED GYPSUM	SST	SST	STAINLESS STEEL	FTR	F	FIBER REINFORCED GYPSUM	STC	STC	SOULING TRANSMISSION CLASS	FTR	F	FIBER REINFORCED GYPSUM	STD	STD	STANDARD	FTR	F	FIBER REINFORCED GYPSUM	STR	STR	STRUCTURE/STRUCTURAL	FTR	F	FIBER REINFORCED GYPSUM	SUSP	SUSP	SUSPENSION	FTR	F	FIBER REINFORCED GYPSUM	T	T	TONGUE/GROOVE	FTR	F	FIBER REINFORCED GYPSUM	TAG	TAG	TONGUE/GROOVE	FTR	F	FIBER REINFORCED GYPSUM	TEL	TEL	TELEPHONE	FTR	F	FIBER REINFORCED GYPSUM	THK	THK	THICK	FTR	F	FIBER REINFORCED GYPSUM	TOP	TOP	TOP OF DECK	FTR	F	FIBER REINFORCED GYPSUM	TOP	TOP	TOP OF STEEL	FTR	F	FIBER REINFORCED GYPSUM	TYP	TYP	TYPICAL	FTR	F	FIBER REINFORCED GYPSUM	TY	TY	TYPE	FTR	F	FIBER REINFORCED GYPSUM	TV	TV	TELEVISION	FTR	F	FIBER REINFORCED GYPSUM	TACK	TACK	TACK BOARD	FTR	F	FIBER REINFORCED GYPSUM	TOC	TOC	TOP OF CONCRETE	FTR	F	FIBER REINFORCED GYPSUM	UL	UL	UNDERWRITERS LABORATORIES, INC.	FTR	F	FIBER REINFORCED GYPSUM	UV	UV	UNIT VENTILATOR	FTR	F	FIBER REINFORCED GYPSUM	V	V	VINYL COMPOSITION TILE	FTR	F	FIBER REINFORCED GYPSUM	VCT	VCT	VINYL COMPOSITION TILE	FTR	F	FIBER REINFORCED GYPSUM	VERT	VERT	VERTICAL	FTR	F	FIBER REINFORCED GYPSUM	VF	VF	VERIFY IN FIELD	FTR	F	FIBER REINFORCED GYPSUM	VOL	VOL	VOLUME	FTR	F	FIBER REINFORCED GYPSUM	W	W	WEST	FTR	F	FIBER REINFORCED GYPSUM	WO	WO	WITHOUT	FTR	F	FIBER REINFORCED GYPSUM	W/	W/	WITH	FTR	F	FIBER REINFORCED GYPSUM	WV	WV	WOOD	FTR	F	FIBER REINFORCED GYPSUM	WF	WF	WIDE FLANGE	FTR	F	FIBER REINFORCED GYPSUM	WP	WP	WORK POINT	FTR	F	FIBER REINFORCED GYPSUM	WT	WT	WEIGHT	
CONC	C	CONCRETE	OD	OD	OUTSIDE DIAMETER/OUTSIDE DIMENSION	CONJ	C	CONNECTION	OPN	OPN	OPENING	CONN	C	CONNECT/CONNECTION	OPP	OPP	OPPOSITE	CONT	C	CONTINUOUS	ORH	ORH	Oriented Hand	CPR	C	CERAMIC TILE	OSB	OSB	ORIENTED STRAND BOARD	CUH	C	CABINET UNIT HEATER	OZ	OZ	OUNCE	D	D	DOUBLE	P	P	PURCHASED BY OWNER INSTALLED BY	DBL	D	DRINKING FOUNTAIN	PBOIBC	PBOIBC	PURCHASED BY OWNER INSTALLED BY	DF	D	DIAMETER	PC	PC	PLASTER	DIFF	D	DIFFUSER	PL	PL	PLASTIC LAMINATE	DIR	D	DOWN	PLAM	PLAM	PLASTER	DN	D	DOWN	PRE FAB	PRE FAB	PREFABRICATE	DR	D	DOOR	PRW	PRW	PER SQUARE FOOT	DSP	D	DRY STAND PIPE	PSI	PSI	POUNDS PER SQUARE INCH	DWG	D	DRAWING	PTD	PTD	PRINTED	E	E	EAST	PTN	PTN	PARTITION	EA	E	EACH	PVC	PVC	POLYVINYL CHLORIDE	ELEV	E	ELEVATION	PWD	PWD	PLYWOOD	ELEC	E	ELECTRICAL	PT	PT	PRESSURE TREATED	ENTR	E	ENTRANCE	PERF	PERF	PERFORATED	EQUIP	E	EQUIPMENT	Q	Q	QUARRY TILE	EXP	E	EXPANSION	QTR	QTR	QUARTER	EXPB	E	EXPANSION BOLT	R	R	RISER/RADIUS	EXT	E	EXTERIOR JOINT	RAD	RAD	RADIUS	EXT	E	EXTERIOR	RIB	RIB	RIBBER BASE	EPDM	E	ETHYLENE PROPYLENE DIENE MONOMER	REF	REF	REFLECTED CEILING PLAN	EVC	E	ELECTRIC WATER COOLER	RD	RD	ROOF DRAIN	F	F	FAHRENHEIT	REINB	REINB	REINFORCING BAR	FB	F	FLAT BAR	REF	REF	REFRIGERATOR	FC	F	FIRE EXTINGUISHER AND CABINET	REINP	REINP	REINFORCED	FD	F	FLOOR DRAIN	REQ	REQ	REQUIRED	FE	F	FIRE EXTINGUISHER	RES	RES	RESILIENT	FEC	F	FIRE EXTINGUISHER CABINET	REV	REV	REVEAL	FIN	F	FLOOR	REV	REV	REVEAL	FIN	F	FINISH	ROW	ROW	ROUGH OPENING	FOC	F	FACE OF BRICK	ROW	ROW	ROUGH OPENING	FOF	F	FACE OF CONCRETE	R	R	RIGHT OF WAY	FOF	F	FACE OF FINISH	S	S	SOUTH	FOF	F	FACE OF STUDS	SCHED	SCHED	SCHEDULE	FS	F	FACE OF WALL	SQ	SQ	SQUARE FEET	FSS	F	FIRE SUPPRESSION SYSTEM	SH	SH	SIMILAR	FTG	F	FOOTING	SPEC	SPEC	SPECIFICATION	FR	F	FIBER REINFORCED GYPSUM	SQU	SQU	SQUARE	FR	F	FIBER REINFORCED GYPSUM	SST	SST	STAINLESS STEEL	FTR	F	FIBER REINFORCED GYPSUM	STC	STC	SOULING TRANSMISSION CLASS	FTR	F	FIBER REINFORCED GYPSUM	STD	STD	STANDARD	FTR	F	FIBER REINFORCED GYPSUM	STR	STR	STRUCTURE/STRUCTURAL	FTR	F	FIBER REINFORCED GYPSUM	SUSP	SUSP	SUSPENSION	FTR	F	FIBER REINFORCED GYPSUM	T	T	TONGUE/GROOVE	FTR	F	FIBER REINFORCED GYPSUM	TAG	TAG	TONGUE/GROOVE	FTR	F	FIBER REINFORCED GYPSUM	TEL	TEL	TELEPHONE	FTR	F	FIBER REINFORCED GYPSUM	THK	THK	THICK	FTR	F	FIBER REINFORCED GYPSUM	TOP	TOP	TOP OF DECK	FTR	F	FIBER REINFORCED GYPSUM	TOP	TOP	TOP OF STEEL	FTR	F	FIBER REINFORCED GYPSUM	TYP	TYP	TYPICAL	FTR	F	FIBER REINFORCED GYPSUM	TY	TY	TYPE	FTR	F	FIBER REINFORCED GYPSUM	TV	TV	TELEVISION	FTR	F	FIBER REINFORCED GYPSUM	TACK	TACK	TACK BOARD	FTR	F	FIBER REINFORCED GYPSUM	TOC	TOC	TOP OF CONCRETE	FTR	F	FIBER REINFORCED GYPSUM	UL	UL	UNDERWRITERS LABORATORIES, INC.	FTR	F	FIBER REINFORCED GYPSUM	UV	UV	UNIT VENTILATOR	FTR	F	FIBER REINFORCED GYPSUM	V	V	VINYL COMPOSITION TILE	FTR	F	FIBER REINFORCED GYPSUM	VCT	VCT	VINYL COMPOSITION TILE	FTR	F	FIBER REINFORCED GYPSUM	VERT	VERT	VERTICAL	FTR	F	FIBER REINFORCED GYPSUM	VF	VF	VERIFY IN FIELD	FTR	F	FIBER REINFORCED GYPSUM	VOL	VOL	VOLUME	FTR	F	FIBER REINFORCED GYPSUM	W	W	WEST	FTR	F	FIBER REINFORCED GYPSUM	WO	WO	WITHOUT	FTR	F	FIBER REINFORCED GYPSUM	W/	W/	WITH	FTR	F	FIBER REINFORCED GYPSUM	WV	WV	WOOD	FTR	F	FIBER REINFORCED GYPSUM	WF	WF	WIDE FLANGE	FTR	F	FIBER REINFORCED GYPSUM	WP	WP	WORK POINT	FTR	F	FIBER REINFORCED GYPSUM	WT	WT	WEIGHT	
CONJ	C	CONNECTION	OPN	OPN	OPENING	CONN	C	CONNECT/CONNECTION	OPP	OPP	OPPOSITE	CONT	C	CONTINUOUS	ORH	ORH	Oriented Hand	CPR	C	CERAMIC TILE	OSB	OSB	ORIENTED STRAND BOARD	CUH	C	CABINET UNIT HEATER	OZ	OZ	OUNCE	D	D	DOUBLE	P	P	PURCHASED BY OWNER INSTALLED BY	DBL	D	DRINKING FOUNTAIN	PBOIBC	PBOIBC	PURCHASED BY OWNER INSTALLED BY	DF	D	DIAMETER	PC	PC	PLASTER	DIFF	D	DIFFUSER	PL	PL	PLASTIC LAMINATE	DIR	D	DOWN	PLAM	PLAM	PLASTER	DN	D	DOWN	PRE FAB	PRE FAB	PREFABRICATE	DR	D	DOOR	PRW	PRW	PER SQUARE FOOT	DSP	D	DRY STAND PIPE	PSI	PSI	POUNDS PER SQUARE INCH	DWG	D	DRAWING	PTD	PTD	PRINTED	E	E	EAST	PTN	PTN	PARTITION	EA	E	EACH	PVC	PVC	POLYVINYL CHLORIDE	ELEV	E	ELEVATION	PWD	PWD	PLYWOOD	ELEC	E	ELECTRICAL	PT	PT	PRESSURE TREATED	ENTR	E	ENTRANCE	PERF	PERF	PERFORATED	EQUIP	E	EQUIPMENT	Q	Q	QUARRY TILE	EXP	E	EXPANSION	QTR	QTR	QUARTER	EXPB	E	EXPANSION BOLT	R	R	RISER/RADIUS	EXT	E	EXTERIOR JOINT	RAD	RAD	RADIUS	EXT	E	EXTERIOR	RIB	RIB	RIBBER BASE	EPDM	E	ETHYLENE PROPYLENE DIENE MONOMER	REF	REF	REFLECTED CEILING PLAN	EVC	E	ELECTRIC WATER COOLER	RD	RD	ROOF DRAIN	F	F	FAHRENHEIT	REINB	REINB	REINFORCING BAR	FB	F	FLAT BAR	REF	REF	REFRIGERATOR	FC	F	FIRE EXTINGUISHER AND CABINET	REINP	REINP	REINFORCED	FD	F	FLOOR DRAIN	REQ	REQ	REQUIRED	FE	F	FIRE EXTINGUISHER	RES	RES	RESILIENT	FEC	F	FIRE EXTINGUISHER CABINET	REV	REV	REVEAL	FIN	F	FLOOR	REV	REV	REVEAL	FIN	F	FINISH	ROW	ROW	ROUGH OPENING	FOC	F	FACE OF BRICK	ROW	ROW	ROUGH OPENING	FOF	F	FACE OF CONCRETE	R	R	RIGHT OF WAY	FOF	F	FACE OF FINISH	S	S	SOUTH	FOF	F	FACE OF STUDS	SCHED	SCHED	SCHEDULE	FS	F	FACE OF WALL	SQ	SQ	SQUARE FEET	FSS	F	FIRE SUPPRESSION SYSTEM	SH	SH	SIMILAR	FTG	F	FOOTING	SPEC	SPEC	SPECIFICATION	FR	F	FIBER REINFORCED GYPSUM	SQU	SQU	SQUARE	FR	F	FIBER REINFORCED GYPSUM	SST	SST	STAINLESS STEEL	FTR	F	FIBER REINFORCED GYPSUM	STC	STC	SOULING TRANSMISSION CLASS	FTR	F	FIBER REINFORCED GYPSUM	STD	STD	STANDARD	FTR	F	FIBER REINFORCED GYPSUM	STR	STR	STRUCTURE/STRUCTURAL	FTR	F	FIBER REINFORCED GYPSUM	SUSP	SUSP	SUSPENSION	FTR	F	FIBER REINFORCED GYPSUM	T	T	TONGUE/GROOVE	FTR	F	FIBER REINFORCED GYPSUM	TAG	TAG	TONGUE/GROOVE	FTR	F	FIBER REINFORCED GYPSUM	TEL	TEL	TELEPHONE	FTR	F	FIBER REINFORCED GYPSUM	THK	THK	THICK	FTR	F	FIBER REINFORCED GYPSUM	TOP	TOP	TOP OF DECK	FTR	F	FIBER REINFORCED GYPSUM	TOP	TOP	TOP OF STEEL	FTR	F	FIBER REINFORCED GYPSUM	TYP	TYP	TYPICAL	FTR	F	FIBER REINFORCED GYPSUM	TY	TY	TYPE	FTR	F	FIBER REINFORCED GYPSUM	TV	TV	TELEVISION	FTR	F	FIBER REINFORCED GYPSUM	TACK	TACK	TACK BOARD	FTR	F	FIBER REINFORCED GYPSUM	TOC	TOC	TOP OF CONCRETE	FTR	F	FIBER REINFORCED GYPSUM	UL	UL	UNDERWRITERS LABORATORIES, INC.	FTR	F	FIBER REINFORCED GYPSUM	UV	UV	UNIT VENTILATOR	FTR	F	FIBER REINFORCED GYPSUM	V	V	VINYL COMPOSITION TILE	FTR	F	FIBER REINFORCED GYPSUM	VCT	VCT	VINYL COMPOSITION TILE	FTR	F	FIBER REINFORCED GYPSUM	VERT	VERT	VERTICAL	FTR	F	FIBER REINFORCED GYPSUM	VF	VF	VERIFY IN FIELD	FTR	F	FIBER REINFORCED GYPSUM	VOL	VOL	VOLUME	FTR	F	FIBER REINFORCED GYPSUM	W	W	WEST	FTR	F	FIBER REINFORCED GYPSUM	WO	WO	WITHOUT	FTR	F	FIBER REINFORCED GYPSUM	W/	W/	WITH	FTR	F	FIBER REINFORCED GYPSUM	WV	WV	WOOD	FTR	F	FIBER REINFORCED GYPSUM	WF	WF	WIDE FLANGE	FTR	F	FIBER REINFORCED GYPSUM	WP	WP	WORK POINT	FTR	F	FIBER REINFORCED GYPSUM	WT	WT	WEIGHT	
CONN	C	CONNECT/CONNECTION	OPP	OPP	OPPOSITE	CONT	C	CONTINUOUS	ORH	ORH	Oriented Hand	CPR	C	CERAMIC TILE	OSB	OSB	ORIENTED STRAND BOARD	CUH	C	CABINET UNIT HEATER	OZ	OZ	OUNCE	D	D	DOUBLE	P	P	PURCHASED BY OWNER INSTALLED BY	DBL	D	DRINKING FOUNTAIN	PBOIBC	PBOIBC	PURCHASED BY OWNER INSTALLED BY	DF	D	DIAMETER	PC	PC	PLASTER	DIFF	D	DIFFUSER	PL	PL	PLASTIC LAMINATE	DIR	D	DOWN	PLAM	PLAM	PLASTER	DN	D	DOWN	PRE FAB	PRE FAB	PREFABRICATE	DR	D	DOOR	PRW	PRW	PER SQUARE FOOT	DSP	D	DRY STAND PIPE	PSI	PSI	POUNDS PER SQUARE INCH	DWG	D	DRAWING	PTD	PTD	PRINTED	E	E	EAST	PTN	PTN	PARTITION	EA	E	EACH	PVC	PVC	POLYVINYL CHLORIDE	ELEV	E	ELEVATION	PWD	PWD	PLYWOOD	ELEC	E	ELECTRICAL	PT	PT	PRESSURE TREATED	ENTR	E	ENTRANCE	PERF	PERF	PERFORATED	EQUIP	E	EQUIPMENT	Q	Q	QUARRY TILE	EXP	E	EXPANSION	QTR	QTR	QUARTER	EXPB	E	EXPANSION BOLT	R	R	RISER/RADIUS	EXT	E	EXTERIOR JOINT	RAD	RAD	RADIUS	EXT	E	EXTERIOR	RIB	RIB	RIBBER BASE	EPDM	E	ETHYLENE PROPYLENE DIENE MONOMER	REF	REF	REFLECTED CEILING PLAN	EVC	E	ELECTRIC WATER COOLER	RD	RD	ROOF DRAIN	F	F	FAHRENHEIT	REINB	REINB	REINFORCING BAR	FB	F	FLAT BAR	REF	REF	REFRIGERATOR	FC	F	FIRE EXTINGUISHER AND CABINET	REINP	REINP	REINFORCED	FD	F	FLOOR DRAIN	REQ	REQ	REQUIRED	FE	F	FIRE EXTINGUISHER	RES	RES	RESILIENT	FEC	F	FIRE EXTINGUISHER CABINET	REV	REV	REVEAL	FIN	F	FLOOR	REV	REV	REVEAL	FIN	F	FINISH	ROW	ROW	ROUGH OPENING	FOC	F	FACE OF BRICK	ROW	ROW	ROUGH OPENING	FOF	F	FACE OF CONCRETE	R	R	RIGHT OF WAY	FOF	F	FACE OF FINISH	S	S	SOUTH	FOF	F	FACE OF STUDS	SCHED	SCHED	SCHEDULE	FS	F	FACE OF WALL	SQ	SQ	SQUARE FEET	FSS	F	FIRE SUPPRESSION SYSTEM	SH	SH	SIMILAR	FTG	F	FOOTING	SPEC	SPEC	SPECIFICATION	FR	F	FIBER REINFORCED GYPSUM	SQU	SQU	SQUARE	FR	F	FIBER REINFORCED GYPSUM	SST	SST	STAINLESS STEEL	FTR	F	FIBER REINFORCED GYPSUM	STC	STC	SOULING TRANSMISSION CLASS	FTR	F	FIBER REINFORCED GYPSUM	STD	STD	STANDARD	FTR	F	FIBER REINFORCED GYPSUM	STR	STR	STRUCTURE/STRUCTURAL	FTR	F	FIBER REINFORCED GYPSUM	SUSP	SUSP	SUSPENSION	FTR	F	FIBER REINFORCED GYPSUM	T	T	TONGUE/GROOVE	FTR	F	FIBER REINFORCED GYPSUM	TAG	TAG	TONGUE/GROOVE	FTR	F	FIBER REINFORCED GYPSUM	TEL	TEL	TELEPHONE	FTR	F	FIBER REINFORCED GYPSUM	THK	THK	THICK	FTR	F	FIBER REINFORCED GYPSUM	TOP	TOP	TOP OF DECK	FTR	F	FIBER REINFORCED GYPSUM	TOP	TOP	TOP OF STEEL	FTR	F	FIBER REINFORCED GYPSUM	TYP	TYP	TYPICAL	FTR	F	FIBER REINFORCED GYPSUM	TY	TY	TYPE	FTR	F	FIBER REINFORCED GYPSUM	TV	TV	TELEVISION	FTR	F	FIBER REINFORCED GYPSUM	TACK	TACK	TACK BOARD	FTR	F	FIBER REINFORCED GYPSUM	TOC	TOC	TOP OF CONCRETE	FTR	F	FIBER REINFORCED GYPSUM	UL	UL	UNDERWRITERS LABORATORIES, INC.	FTR	F	FIBER REINFORCED GYPSUM	UV	UV	UNIT VENTILATOR	FTR	F	FIBER REINFORCED GYPSUM	V	V	VINYL COMPOSITION TILE	FTR	F	FIBER REINFORCED GYPSUM	VCT	VCT	VINYL COMPOSITION TILE	FTR	F	FIBER REINFORCED GYPSUM	VERT	VERT	VERTICAL	FTR	F	FIBER REINFORCED GYPSUM	VF	VF	VERIFY IN FIELD	FTR	F	FIBER REINFORCED GYPSUM	VOL	VOL	VOLUME	FTR	F	FIBER REINFORCED GYPSUM	W	W	WEST	FTR	F	FIBER REINFORCED GYPSUM	WO	WO	WITHOUT	FTR	F	FIBER REINFORCED GYPSUM	W/	W/	WITH	FTR	F	FIBER REINFORCED GYPSUM	WV	WV	WOOD	FTR	F	FIBER REINFORCED GYPSUM	WF	WF	WIDE FLANGE	FTR	F	FIBER REINFORCED GYPSUM	WP	WP	WORK POINT	FTR	F	FIBER REINFORCED GYPSUM	WT	WT	WEIGHT	
CONT	C	CONTINUOUS	ORH	ORH	Oriented Hand	CPR	C	CERAMIC TILE	OSB	OSB	ORIENTED STRAND BOARD	CUH	C	CABINET UNIT HEATER	OZ	OZ	OUNCE	D	D	DOUBLE	P	P	PURCHASED BY OWNER INSTALLED BY	DBL	D	DRINKING FOUNTAIN	PBOIBC	PBOIBC	PURCHASED BY OWNER INSTALLED BY	DF	D	DIAMETER	PC	PC	PLASTER	DIFF	D	DIFFUSER	PL	PL	PLASTIC LAMINATE	DIR	D	DOWN	PLAM	PLAM	PLASTER	DN	D	DOWN	PRE FAB	PRE FAB	PREFABRICATE	DR	D	DOOR	PRW	PRW	PER SQUARE FOOT	DSP	D	DRY STAND PIPE	PSI	PSI	POUNDS PER SQUARE INCH	DWG	D	DRAWING	PTD	PTD	PRINTED	E	E	EAST	PTN	PTN	PARTITION	EA	E	EACH	PVC	PVC	POLYVINYL CHLORIDE	ELEV	E	ELEVATION	PWD	PWD	PLYWOOD	ELEC	E	ELECTRICAL	PT	PT	PRESSURE TREATED	ENTR	E	ENTRANCE	PERF	PERF	PERFORATED	EQUIP	E	EQUIPMENT	Q	Q	QUARRY TILE	EXP	E	EXPANSION	QTR	QTR	QUARTER	EXPB	E	EXPANSION BOLT	R	R	RISER/RADIUS	EXT	E	EXTERIOR JOINT	RAD	RAD	RADIUS	EXT	E	EXTERIOR	RIB	RIB	RIBBER BASE	EPDM	E	ETHYLENE PROPYLENE DIENE MONOMER	REF	REF	REFLECTED CEILING PLAN	EVC	E	ELECTRIC WATER COOLER	RD	RD	ROOF DRAIN	F	F	FAHRENHEIT	REINB	REINB	REINFORCING BAR	FB	F	FLAT BAR	REF	REF	REFRIGERATOR	FC	F	FIRE EXTINGUISHER AND CABINET	REINP	REINP	REINFORCED	FD	F	FLOOR DRAIN	REQ	REQ	REQUIRED	FE	F	FIRE EXTINGUISHER	RES	RES	RESILIENT	FEC	F	FIRE EXTINGUISHER CABINET	REV	REV	REVEAL	FIN	F	FLOOR	REV	REV	REVEAL	FIN	F	FINISH	ROW	ROW	ROUGH OPENING	FOC	F	FACE OF BRICK	ROW	ROW	ROUGH OPENING	FOF	F	FACE OF CONCRETE	R	R	RIGHT OF WAY	FOF	F	FACE OF FINISH	S	S	SOUTH	FOF	F	FACE OF STUDS	SCHED	SCHED	SCHEDULE	FS	F	FACE OF WALL	SQ	SQ	SQUARE FEET	FSS	F	FIRE SUPPRESSION SYSTEM	SH	SH	SIMILAR	FTG	F	FOOTING	SPEC	SPEC	SPECIFICATION	FR	F	FIBER REINFORCED GYPSUM	SQU	SQU	SQUARE	FR	F	FIBER REINFORCED GYPSUM	SST	SST	STAINLESS STEEL	FTR	F	FIBER REINFORCED GYPSUM	STC	STC	SOULING TRANSMISSION CLASS	FTR	F	FIBER REINFORCED GYPSUM	STD	STD	STANDARD	FTR	F	FIBER REINFORCED GYPSUM	STR	STR	STRUCTURE/STRUCTURAL	FTR	F	FIBER REINFORCED GYPSUM	SUSP	SUSP	SUSPENSION	FTR	F	FIBER REINFORCED GYPSUM	T	T	TONGUE/GROOVE	FTR	F	FIBER REINFORCED GYPSUM	TAG	TAG	TONGUE/GROOVE	FTR	F	FIBER REINFORCED GYPSUM	TEL	TEL	TELEPHONE	FTR	F	FIBER REINFORCED GYPSUM	THK	THK	THICK	FTR	F	FIBER REINFORCED GYPSUM	TOP	TOP	TOP OF DECK	FTR	F	FIBER REINFORCED GYPSUM	TOP	TOP	TOP OF STEEL	FTR	F	FIBER REINFORCED GYPSUM	TYP	TYP	TYPICAL	FTR	F	FIBER REINFORCED GYPSUM	TY	TY	TYPE	FTR	F	FIBER REINFORCED GYPSUM	TV	TV	TELEVISION	FTR	F	FIBER REINFORCED GYPSUM	TACK	TACK	TACK BOARD	FTR	F	FIBER REINFORCED GYPSUM	TOC	TOC	TOP OF CONCRETE	FTR	F	FIBER REINFORCED GYPSUM	UL	UL	UNDERWRITERS LABORATORIES, INC.	FTR	F	FIBER REINFORCED GYPSUM	UV	UV	UNIT VENTILATOR	FTR	F	FIBER REINFORCED GYPSUM	V	V	VINYL COMPOSITION TILE	FTR	F	FIBER REINFORCED GYPSUM	VCT	VCT	VINYL COMPOSITION TILE	FTR	F	FIBER REINFORCED GYPSUM	VERT	VERT	VERTICAL	FTR	F	FIBER REINFORCED GYPSUM	VF	VF	VERIFY IN FIELD	FTR	F	FIBER REINFORCED GYPSUM	VOL	VOL	VOLUME	FTR	F	FIBER REINFORCED GYPSUM	W	W	WEST	FTR	F	FIBER REINFORCED GYPSUM	WO	WO	WITHOUT	FTR	F	FIBER REINFORCED GYPSUM	W/	W/	WITH	FTR	F	FIBER REINFORCED GYPSUM	WV	WV	WOOD	FTR	F	FIBER REINFORCED GYPSUM	WF	WF	WIDE FLANGE	FTR	F	FIBER REINFORCED GYPSUM	WP	WP	WORK POINT	FTR	F	FIBER REINFORCED GYPSUM	WT	WT	WEIGHT	
CPR	C	CERAMIC TILE	OSB	OSB	ORIENTED STRAND BOARD	CUH	C	CABINET UNIT HEATER	OZ	OZ	OUNCE	D	D	DOUBLE	P	P	PURCHASED BY OWNER INSTALLED BY	DBL	D	DRINKING FOUNTAIN	PBOIBC	PBOIBC	PURCHASED BY OWNER INSTALLED BY	DF	D	DIAMETER	PC	PC	PLASTER	DIFF	D	DIFFUSER	PL	PL	PLASTIC LAMINATE	DIR	D	DOWN	PLAM	PLAM	PLASTER	DN	D	DOWN	PRE FAB	PRE FAB	PREFABRICATE	DR	D	DOOR	PRW	PRW	PER SQUARE FOOT	DSP	D	DRY STAND PIPE	PSI	PSI	POUNDS PER SQUARE INCH	DWG	D	DRAWING	PTD	PTD	PRINTED	E	E	EAST	PTN	PTN	PARTITION	EA	E	EACH	PVC	PVC	POLYVINYL CHLORIDE	ELEV	E	ELEVATION	PWD	PWD	PLYWOOD	ELEC	E	ELECTRICAL	PT	PT	PRESSURE TREATED	ENTR	E	ENTRANCE	PERF	PERF	PERFORATED	EQUIP	E	EQUIPMENT	Q	Q	QUARRY TILE	EXP	E	EXPANSION	QTR	QTR	QUARTER	EXPB	E	EXPANSION BOLT	R	R	RISER/RADIUS	EXT	E	EXTERIOR JOINT	RAD	RAD	RADIUS	EXT	E	EXTERIOR	RIB	RIB	RIBBER BASE	EPDM	E	ETHYLENE PROPYLENE DIENE MONOMER	REF	REF	REFLECTED CEILING PLAN	EVC	E	ELECTRIC WATER COOLER	RD	RD	ROOF DRAIN	F	F	FAHRENHEIT	REINB	REINB	REINFORCING BAR	FB	F	FLAT BAR	REF	REF	REFRIGERATOR	FC	F	FIRE EXTINGUISHER AND CABINET	REINP	REINP	REINFORCED	FD	F	FLOOR DRAIN	REQ	REQ	REQUIRED	FE	F	FIRE EXTINGUISHER	RES	RES	RESILIENT	FEC	F	FIRE EXTINGUISHER CABINET	REV	REV	REVEAL	FIN	F	FLOOR	REV	REV	REVEAL	FIN	F	FINISH	ROW	ROW	ROUGH OPENING	FOC	F	FACE OF BRICK	ROW	ROW	ROUGH OPENING	FOF	F	FACE OF CONCRETE	R	R	RIGHT OF WAY	FOF	F	FACE OF FINISH	S	S	SOUTH	FOF	F	FACE OF STUDS	SCHED	SCHED	SCHEDULE	FS	F	FACE OF WALL	SQ	SQ	SQUARE FEET	FSS	F	FIRE SUPPRESSION SYSTEM	SH	SH	SIMILAR	FTG	F	FOOTING	SPEC	SPEC	SPECIFICATION	FR	F	FIBER REINFORCED GYPSUM	SQU	SQU	SQUARE	FR	F	FIBER REINFORCED GYPSUM	SST	SST	STAINLESS STEEL	FTR	F	FIBER REINFORCED GYPSUM	STC	STC	SOULING TRANSMISSION CLASS	FTR	F	FIBER REINFORCED GYPSUM	STD	STD	STANDARD	FTR	F	FIBER REINFORCED GYPSUM	STR	STR	STRUCTURE/STRUCTURAL	FTR	F	FIBER REINFORCED GYPSUM	SUSP	SUSP	SUSPENSION	FTR	F	FIBER REINFORCED GYPSUM	T	T	TONGUE/GROOVE	FTR	F	FIBER REINFORCED GYPSUM	TAG	TAG	TONGUE/GROOVE	FTR	F	FIBER REINFORCED GYPSUM	TEL	TEL	TELEPHONE	FTR	F	FIBER REINFORCED GYPSUM	THK	THK	THICK	FTR	F	FIBER REINFORCED GYPSUM	TOP	TOP	TOP OF DECK	FTR	F	FIBER REINFORCED GYPSUM	TOP	TOP	TOP OF STEEL	FTR	F	FIBER REINFORCED GYPSUM	TYP	TYP	TYPICAL	FTR	F	FIBER REINFORCED GYPSUM	TY	TY	TYPE	FTR	F	FIBER REINFORCED GYPSUM	TV	TV	TELEVISION	FTR	F	FIBER REINFORCED GYPSUM	TACK	TACK	TACK BOARD	FTR	F	FIBER REINFORCED GYPSUM	TOC	TOC	TOP OF CONCRETE	FTR	F	FIBER REINFORCED GYPSUM	UL	UL	UNDERWRITERS LABORATORIES, INC.	FTR	F	FIBER REINFORCED GYPSUM	UV	UV	UNIT VENTILATOR	FTR	F	FIBER REINFORCED GYPSUM	V	V	VINYL COMPOSITION TILE	FTR	F	FIBER REINFORCED GYPSUM	VCT	VCT	VINYL COMPOSITION TILE	FTR	F	FIBER REINFORCED GYPSUM	VERT	VERT	VERTICAL	FTR	F	FIBER REINFORCED GYPSUM	VF	VF	VERIFY IN FIELD	FTR	F	FIBER REINFORCED GYPSUM	VOL	VOL	VOLUME	FTR	F	FIBER REINFORCED GYPSUM	W	W	WEST	FTR	F	FIBER REINFORCED GYPSUM	WO	WO	WITHOUT	FTR	F	FIBER REINFORCED GYPSUM	W/	W/	WITH	FTR	F	FIBER REINFORCED GYPSUM	WV	WV	WOOD	FTR	F	FIBER REINFORCED GYPSUM	WF	WF	WIDE FLANGE	FTR	F	FIBER REINFORCED GYPSUM	WP	WP	WORK POINT	FTR	F	FIBER REINFORCED GYPSUM	WT	WT	WEIGHT	
CUH	C	CABINET UNIT HEATER	OZ	OZ	OUNCE	D	D	DOUBLE	P	P	PURCHASED BY OWNER INSTALLED BY	DBL	D	DRINKING FOUNTAIN	PBOIBC	PBOIBC	PURCHASED BY OWNER INSTALLED BY	DF	D	DIAMETER	PC	PC	PLASTER	DIFF	D	DIFFUSER	PL	PL	PLASTIC LAMINATE	DIR	D	DOWN	PLAM	PLAM	PLASTER	DN	D	DOWN	PRE FAB	PRE FAB	PREFABRICATE	DR	D	DOOR	PRW	PRW	PER SQUARE FOOT	DSP	D	DRY STAND PIPE	PSI	PSI	POUNDS PER SQUARE INCH	DWG	D	DRAWING	PTD	PTD	PRINTED	E	E	EAST	PTN	PTN	PARTITION	EA	E	EACH	PVC	PVC	POLYVINYL CHLORIDE	ELEV	E	ELEVATION	PWD	PWD	PLYWOOD	ELEC	E	ELECTRICAL	PT	PT	PRESSURE TREATED	ENTR	E	ENTRANCE	PERF	PERF	PERFORATED	EQUIP	E	EQUIPMENT	Q	Q	QUARRY TILE	EXP	E	EXPANSION	QTR	QTR	QUARTER	EXPB	E	EXPANSION BOLT	R	R	RISER/RADIUS	EXT	E	EXTERIOR JOINT	RAD	RAD	RADIUS	EXT	E	EXTERIOR	RIB	RIB	RIBBER BASE	EPDM	E	ETHYLENE PROPYLENE DIENE MONOMER	REF	REF	REFLECTED CEILING PLAN	EVC	E	ELECTRIC WATER COOLER	RD	RD	ROOF DRAIN	F	F	FAHRENHEIT	REINB	REINB	REINFORCING BAR	FB	F	FLAT BAR	REF	REF	REFRIGERATOR	FC	F	FIRE EXTINGUISHER AND CABINET	REINP	REINP	REINFORCED	FD	F	FLOOR DRAIN	REQ	REQ	REQUIRED	FE	F	FIRE EXTINGUISHER	RES	RES	RESILIENT	FEC	F	FIRE EXTINGUISHER CABINET	REV	REV	REVEAL	FIN	F	FLOOR	REV	REV	REVEAL	FIN	F	FINISH	ROW	ROW	ROUGH OPENING	FOC	F	FACE OF BRICK	ROW	ROW	ROUGH OPENING	FOF	F	FACE OF CONCRETE	R	R	RIGHT OF WAY	FOF	F	FACE OF FINISH	S	S	SOUTH	FOF	F	FACE OF STUDS	SCHED	SCHED	SCHEDULE	FS	F	FACE OF WALL	SQ	SQ	SQUARE FEET	FSS	F	FIRE SUPPRESSION SYSTEM	SH	SH	SIMILAR	FTG	F	FOOTING	SPEC	SPEC	SPECIFICATION	FR	F	FIBER REINFORCED GYPSUM	SQU	SQU	SQUARE	FR	F	FIBER REINFORCED GYPSUM	SST	SST	STAINLESS STEEL	FTR	F	FIBER REINFORCED GYPSUM	STC	STC	SOULING TRANSMISSION CLASS	FTR	F	FIBER REINFORCED GYPSUM	STD	STD	STANDARD	FTR	F	FIBER REINFORCED GYPSUM	STR	STR	STRUCTURE/STRUCTURAL	FTR	F	FIBER REINFORCED GYPSUM	SUSP	SUSP	SUSPENSION	FTR	F	FIBER REINFORCED GYPSUM	T	T	TONGUE/GROOVE	FTR	F	FIBER REINFORCED GYPSUM	TAG	TAG	TONGUE/GROOVE	FTR	F	FIBER REINFORCED GYPSUM	TEL	TEL	TELEPHONE	FTR	F	FIBER REINFORCED GYPSUM	THK	THK	THICK	FTR	F	FIBER REINFORCED GYPSUM	TOP	TOP	TOP OF DECK	FTR	F	FIBER REINFORCED GYPSUM	TOP	TOP	TOP OF STEEL	FTR	F	FIBER REINFORCED GYPSUM	TYP	TYP	TYPICAL	FTR	F	FIBER REINFORCED GYPSUM	TY	TY	TYPE	FTR	F	FIBER REINFORCED GYPSUM	TV	TV	TELEVISION	FTR	F	FIBER REINFORCED GYPSUM	TACK	TACK	TACK BOARD	FTR	F	FIBER REINFORCED GYPSUM	TOC	TOC	TOP OF CONCRETE	FTR	F	FIBER REINFORCED GYPSUM	UL	UL	UNDERWRITERS LABORATORIES, INC.	FTR	F	FIBER REINFORCED GYPSUM	UV	UV	UNIT VENTILATOR	FTR	F	FIBER REINFORCED GYPSUM	V	V	VINYL COMPOSITION TILE	FTR	F	FIBER REINFORCED GYPSUM	VCT	VCT	VINYL COMPOSITION TILE	FTR	F	FIBER REINFORCED GYPSUM	VERT	VERT	VERTICAL	FTR	F	FIBER REINFORCED GYPSUM	VF	VF	VERIFY IN FIELD	FTR	F	FIBER REINFORCED GYPSUM	VOL	VOL	VOLUME	FTR	F	FIBER REINFORCED GYPSUM	W	W	WEST	FTR	F	FIBER REINFORCED GYPSUM	WO	WO	WITHOUT	FTR	F	FIBER REINFORCED GYPSUM	W/	W/	WITH	FTR	F	FIBER REINFORCED GYPSUM	WV	WV	WOOD	FTR	F	FIBER REINFORCED GYPSUM	WF	WF	WIDE FLANGE	FTR	F	FIBER REINFORCED GYPSUM	WP	WP	WORK POINT	FTR	F	FIBER REINFORCED GYPSUM	WT	WT	WEIGHT	
D	D	DOUBLE	P	P	PURCHASED BY OWNER INSTALLED BY	DBL	D	DRINKING FOUNTAIN	PBOIBC	PBOIBC	PURCHASED BY OWNER INSTALLED BY	DF	D	DIAMETER	PC	PC	PLASTER	DIFF	D	DIFFUSER	PL	PL	PLASTIC LAMINATE	DIR	D	DOWN	PLAM	PLAM	PLASTER	DN	D	DOWN	PRE FAB	PRE FAB	PREFABRICATE	DR	D	DOOR	PRW	PRW	PER SQUARE FOOT	DSP	D	DRY STAND PIPE	PSI	PSI	POUNDS PER SQUARE INCH	DWG	D	DRAWING	PTD	PTD	PRINTED	E	E	EAST	PTN	PTN	PARTITION	EA	E	EACH	PVC	PVC	POLYVINYL CHLORIDE	ELEV	E	ELEVATION	PWD	PWD	PLYWOOD	ELEC	E	ELECTRICAL	PT	PT	PRESSURE TREATED	ENTR	E	ENTRANCE	PERF	PERF	PERFORATED	EQUIP	E	EQUIPMENT	Q	Q	QUARRY TILE	EXP	E	EXPANSION	QTR	QTR	QUARTER	EXPB	E	EXPANSION BOLT	R	R	RISER/RADIUS	EXT	E	EXTERIOR JOINT	RAD	RAD	RADIUS	EXT	E	EXTERIOR	RIB	RIB	RIBBER BASE	EPDM	E	ETHYLENE PROPYLENE DIENE MONOMER	REF	REF	REFLECTED CEILING PLAN	EVC	E	ELECTRIC WATER COOLER	RD	RD	ROOF DRAIN	F	F	FAHRENHEIT	REINB	REINB	REINFORCING BAR	FB	F	FLAT BAR	REF	REF	REFRIGERATOR	FC	F	FIRE EXTINGUISHER AND CABINET	REINP	REINP	REINFORCED	FD	F	FLOOR DRAIN	REQ	REQ	REQUIRED	FE	F	FIRE EXTINGUISHER	RES	RES	RESILIENT	FEC	F	FIRE EXTINGUISHER CABINET	REV	REV	REVEAL	FIN	F	FLOOR	REV	REV	REVEAL	FIN	F	FINISH	ROW	ROW	ROUGH OPENING	FOC	F	FACE OF BRICK	ROW	ROW	ROUGH OPENING	FOF	F	FACE OF CONCRETE	R	R	RIGHT OF WAY	FOF	F	FACE OF FINISH	S	S	SOUTH	FOF	F	FACE OF STUDS	SCHED	SCHED	SCHEDULE	FS	F	FACE OF WALL	SQ	SQ	SQUARE FEET	FSS	F	FIRE SUPPRESSION SYSTEM	SH	SH	SIMILAR	FTG	F	FOOTING	SPEC	SPEC	SPECIFICATION	FR	F	FIBER REINFORCED GYPSUM	SQU	SQU	SQUARE	FR	F	FIBER REINFORCED GYPSUM	SST	SST	STAINLESS STEEL	FTR	F	FIBER REINFORCED GYPSUM	STC	STC	SOULING TRANSMISSION CLASS	FTR	F	FIBER REINFORCED GYPSUM	STD	STD	STANDARD	FTR	F	FIBER REINFORCED GYPSUM	STR	STR	STRUCTURE/STRUCTURAL	FTR	F	FIBER REINFORCED GYPSUM	SUSP	SUSP	SUSPENSION	FTR	F	FIBER REINFORCED GYPSUM	T	T	TONGUE/GROOVE	FTR	F	FIBER REINFORCED GYPSUM	TAG	TAG	TONGUE/GROOVE	FTR	F	FIBER REINFORCED GYPSUM	TEL	TEL	TELEPHONE	FTR	F	FIBER REINFORCED GYPSUM	THK	THK	THICK	FTR	F	FIBER REINFORCED GYPSUM	TOP	TOP	TOP OF DECK	FTR	F	FIBER REINFORCED GYPSUM	TOP	TOP	TOP OF STEEL	FTR	F	FIBER REINFORCED GYPSUM	TYP	TYP	TYPICAL	FTR	F	FIBER REINFORCED GYPSUM	TY	TY	TYPE	FTR	F	FIBER REINFORCED GYPSUM	TV	TV	TELEVISION	FTR	F	FIBER REINFORCED GYPSUM	TACK	TACK	TACK BOARD	FTR	F	FIBER REINFORCED GYPSUM	TOC	TOC	TOP OF CONCRETE	FTR	F	FIBER REINFORCED GYPSUM	UL	UL	UNDERWRITERS LABORATORIES, INC.	FTR	F	FIBER REINFORCED GYPSUM	UV	UV	UNIT VENTILATOR	FTR	F	FIBER REINFORCED GYPSUM	V	V	VINYL COMPOSITION TILE	FTR	F	FIBER REINFORCED GYPSUM	VCT	VCT	VINYL COMPOSITION TILE	FTR	F	FIBER REINFORCED GYPSUM	VERT	VERT	VERTICAL	FTR	F	FIBER REINFORCED GYPSUM	VF	VF	VERIFY IN FIELD	FTR	F	FIBER REINFORCED GYPSUM	VOL	VOL	VOLUME	FTR	F	FIBER REINFORCED GYPSUM	W	W	WEST	FTR	F	FIBER REINFORCED GYPSUM	WO	WO	WITHOUT	FTR	F	FIBER REINFORCED GYPSUM	W/	W/	WITH	FTR	F	FIBER REINFORCED GYPSUM	WV	WV	WOOD	FTR	F	FIBER REINFORCED GYPSUM	WF	WF	WIDE FLANGE	FTR	F	FIBER REINFORCED GYPSUM	WP	WP	WORK POINT	FTR	F	FIBER REINFORCED GYPSUM	WT	WT	WEIGHT	
DBL	D	DRINKING FOUNTAIN	PBOIBC	PBOIBC	PURCHASED BY OWNER INSTALLED BY	DF	D	DIAMETER	PC	PC	PLASTER	DIFF	D	DIFFUSER	PL	PL	PLASTIC LAMINATE	DIR	D	DOWN	PLAM	PLAM	PLASTER	DN	D	DOWN	PRE FAB	PRE FAB	PREFABRICATE	DR	D	DOOR	PRW	PRW	PER SQUARE FOOT	DSP	D	DRY STAND PIPE	PSI	PSI	POUNDS PER SQUARE INCH	DWG	D	DRAWING	PTD	PTD	PRINTED	E	E	EAST	PTN	PTN	PARTITION	EA	E	EACH	PVC	PVC	POLYVINYL CHLORIDE	ELEV	E	ELEVATION	PWD	PWD	PLYWOOD	ELEC	E	ELECTRICAL	PT	PT	PRESSURE TREATED	ENTR	E	ENTRANCE	PERF	PERF	PERFORATED	EQUIP	E	EQUIPMENT	Q	Q	QUARRY TILE	EXP	E	EXPANSION	QTR	QTR	QUARTER	EXPB	E	EXPANSION BOLT	R	R	RISER/RADIUS	EXT	E	EXTERIOR JOINT	RAD	RAD	RADIUS	EXT	E	EXTERIOR	RIB	RIB	RIBBER BASE	EPDM	E	ETHYLENE PROPYLENE DIENE MONOMER	REF	REF	REFLECTED CEILING PLAN	EVC	E	ELECTRIC WATER COOLER	RD	RD	ROOF DRAIN	F	F	FAHRENHEIT	REINB	REINB	REINFORCING BAR	FB	F	FLAT BAR	REF	REF	REFRIGERATOR	FC	F	FIRE EXTINGUISHER AND CABINET	REINP	REINP	REINFORCED	FD	F	FLOOR DRAIN	REQ	REQ	REQUIRED	FE	F	FIRE EXTINGUISHER	RES	RES	RESILIENT	FEC	F	FIRE EXTINGUISHER CABINET	REV	REV	REVEAL	FIN	F	FLOOR	REV	REV	REVEAL	FIN	F	FINISH	ROW	ROW	ROUGH OPENING	FOC	F	FACE OF BRICK	ROW	ROW	ROUGH OPENING	FOF	F	FACE OF CONCRETE	R	R	RIGHT OF WAY	FOF	F	FACE OF FINISH	S	S	SOUTH	FOF	F	FACE OF STUDS	SCHED	SCHED	SCHEDULE	FS	F	FACE OF WALL	SQ	SQ	SQUARE FEET	FSS	F	FIRE SUPPRESSION SYSTEM	SH	SH	SIMILAR	FTG	F	FOOTING	SPEC	SPEC	SPECIFICATION	FR	F	FIBER REINFORCED GYPSUM	SQU	SQU	SQUARE	FR	F	FIBER REINFORCED GYPSUM	SST	SST	STAINLESS STEEL	FTR	F	FIBER REINFORCED GYPSUM	STC	STC	SOULING TRANSMISSION CLASS	FTR	F	FIBER REINFORCED GYPSUM	STD	STD	STANDARD	FTR	F	FIBER REINFORCED GYPSUM	STR	STR	STRUCTURE/STRUCTURAL	FTR	F	FIBER REINFORCED GYPSUM	SUSP	SUSP	SUSPENSION	FTR	F	FIBER REINFORCED GYPSUM	T	T	TONGUE/GROOVE	FTR	F	FIBER REINFORCED GYPSUM	TAG	TAG	TONGUE/GROOVE	FTR	F	FIBER REINFORCED GYPSUM	TEL	TEL	TELEPHONE	FTR	F	FIBER REINFORCED GYPSUM	THK	THK	THICK	FTR	F	FIBER REINFORCED GYPSUM	TOP	TOP	TOP OF DECK	FTR	F	FIBER REINFORCED GYPSUM	TOP	TOP	TOP OF STEEL	FTR	F	FIBER REINFORCED GYPSUM	TYP	TYP	TYPICAL	FTR	F	FIBER REINFORCED GYPSUM	TY	TY	TYPE	FTR	F	FIBER REINFORCED GYPSUM	TV	TV	TELEVISION	FTR	F	FIBER REINFORCED GYPSUM	TACK	TACK	TACK BOARD	FTR	F	FIBER REINFORCED GYPSUM	TOC	TOC	TOP OF CONCRETE	FTR	F	FIBER REINFORCED GYPSUM	UL	UL	UNDERWRITERS LABORATORIES, INC.	FTR	F	FIBER REINFORCED GYPSUM	UV	UV	UNIT VENTILATOR	FTR	F	FIBER REINFORCED GYPSUM	V	V	VINYL COMPOSITION TILE	FTR	F	FIBER REINFORCED GYPSUM	VCT	VCT	VINYL COMPOSITION TILE	FTR	F	FIBER REINFORCED GYPSUM	VERT	VERT	VERTICAL	FTR	F	FIBER REINFORCED GYPSUM	VF	VF	VERIFY IN FIELD	FTR	F	FIBER REINFORCED GYPSUM	VOL	VOL	VOLUME	FTR	F	FIBER REINFORCED GYPSUM	W	W	WEST	FTR	F	FIBER REINFORCED GYPSUM	WO	WO	WITHOUT	FTR	F	FIBER REINFORCED GYPSUM	W/	W/	WITH	FTR	F	FIBER REINFORCED GYPSUM	WV	WV	WOOD	FTR	F	FIBER REINFORCED GYPSUM	WF	WF	WIDE FLANGE	FTR	F	FIBER REINFORCED GYPSUM	WP	WP	WORK POINT	FTR	F	FIBER REINFORCED GYPSUM	WT	WT	WEIGHT	
DF	D	DIAMETER	PC	PC	PLASTER	DIFF	D	DIFFUSER	PL	PL	PLASTIC LAMINATE	DIR	D	DOWN	PLAM	PLAM	PLASTER	DN	D	DOWN	PRE FAB	PRE FAB	PREFABRICATE	DR	D	DOOR	PRW	PRW	PER SQUARE FOOT	DSP	D	DRY STAND PIPE	PSI	PSI	POUNDS PER SQUARE INCH	DWG	D	DRAWING	PTD	PTD	PRINTED	E	E	EAST	PTN	PTN	PARTITION	EA	E	EACH	PVC	PVC	POLYVINYL CHLORIDE	ELEV	E	ELEVATION	PWD	PWD	PLYWOOD	ELEC	E	ELECTRICAL	PT	PT	PRESSURE TREATED	ENTR	E	ENTRANCE	PERF	PERF	PERFORATED	EQUIP	E	EQUIPMENT	Q	Q	QUARRY TILE	EXP	E	EXPANSION	QTR	QTR	QUARTER	EXPB	E	EXPANSION BOLT	R	R	RISER/RADIUS	EXT	E	EXTERIOR JOINT	RAD	RAD	RADIUS	EXT	E	EXTERIOR	RIB	RIB	RIBBER BASE	EPDM	E	ETHYLENE PROPYLENE DIENE MONOMER	REF	REF	REFLECTED CEILING PLAN	EVC	E	ELECTRIC WATER COOLER	RD	RD	ROOF DRAIN	F	F	FAHRENHEIT	REINB	REINB	REINFORCING BAR	FB	F	FLAT BAR	REF	REF	REFRIGERATOR	FC	F	FIRE EXTINGUISHER AND CABINET	REINP	REINP	REINFORCED	FD	F	FLOOR DRAIN	REQ	REQ	REQUIRED	FE	F	FIRE EXTINGUISHER	RES	RES	RESILIENT	FEC	F	FIRE EXTINGUISHER CABINET	REV	REV	REVEAL	FIN	F	FLOOR	REV	REV	REVEAL	FIN	F	FINISH	ROW	ROW	ROUGH OPENING	FOC	F	FACE OF BRICK	ROW	ROW	ROUGH OPENING	FOF	F	FACE OF CONCRETE	R	R	RIGHT OF WAY	FOF	F	FACE OF FINISH	S	S	SOUTH	FOF	F	FACE OF STUDS	SCHED	SCHED	SCHEDULE	FS	F	FACE OF WALL	SQ	SQ	SQUARE FEET	FSS	F	FIRE SUPPRESSION SYSTEM	SH	SH	SIMILAR	FTG	F	FOOTING	SPEC	SPEC	SPECIFICATION	FR	F	FIBER REINFORCED GYPSUM	SQU	SQU	SQUARE	FR	F	FIBER REINFORCED GYPSUM	SST	SST	STAINLESS STEEL	FTR	F	FIBER REINFORCED GYPSUM	STC	STC	SOULING TRANSMISSION CLASS	FTR	F	FIBER REINFORCED GYPSUM	STD	STD	STANDARD	FTR	F	FIBER REINFORCED GYPSUM	STR	STR	STRUCTURE/STRUCTURAL	FTR	F	FIBER REINFORCED GYPSUM	SUSP	SUSP	SUSPENSION	FTR	F	FIBER REINFORCED GYPSUM	T	T	TONGUE/GROOVE	FTR	F	FIBER REINFORCED GYPSUM	TAG	TAG	TONGUE/GROOVE	FTR	F	FIBER REINFORCED GYPSUM	TEL	TEL	TELEPHONE	FTR	F	FIBER REINFORCED GYPSUM	THK	THK	THICK	FTR	F	FIBER REINFORCED GYPSUM	TOP	TOP	TOP OF DECK	FTR	F	FIBER REINFORCED GYPSUM	TOP	TOP	TOP OF STEEL	FTR	F	FIBER REINFORCED GYPSUM	TYP	TYP	TYPICAL	FTR	F	FIBER REINFORCED GYPSUM	TY	TY	TYPE	FTR	F	FIBER REINFORCED GYPSUM	TV	TV	TELEVISION	FTR	F	FIBER REINFORCED GYPSUM	TACK	TACK	TACK BOARD	FTR	F	FIBER REINFORCED GYPSUM	TOC	TOC	TOP OF CONCRETE	FTR	F	FIBER REINFORCED GYPSUM	UL	UL	UNDERWRITERS LABORATORIES, INC.	FTR	F	FIBER REINFORCED GYPSUM	UV	UV	UNIT VENTILATOR	FTR	F	FIBER REINFORCED GYPSUM	V	V	VINYL COMPOSITION TILE	FTR	F	FIBER REINFORCED GYPSUM	VCT	VCT	VINYL COMPOSITION TILE	FTR	F	FIBER REINFORCED GYPSUM	VERT	VERT	VERTICAL	FTR	F	FIBER REINFORCED GYPSUM	VF	VF	VERIFY IN FIELD	FTR	F	FIBER REINFORCED GYPSUM	VOL	VOL	VOLUME	FTR	F	FIBER REINFORCED GYPSUM	W	W	WEST	FTR	F	FIBER REINFORCED GYPSUM	WO	WO	WITHOUT	FTR	F	FIBER REINFORCED GYPSUM	W/	W/	WITH	FTR	F	FIBER REINFORCED GYPSUM	WV	WV	WOOD	FTR	F	FIBER REINFORCED GYPSUM	WF	WF	WIDE FLANGE	FTR	F	FIBER REINFORCED GYPSUM	WP	WP	WORK POINT	FTR	F	FIBER REINFORCED GYPSUM	WT	WT	WEIGHT	
DIFF	D	DIFFUSER	PL	PL	PLASTIC LAMINATE	DIR	D	DOWN	PLAM	PLAM	PLASTER	DN	D	DOWN	PRE FAB	PRE FAB	PREFABRICATE	DR	D	DOOR	PRW	PRW	PER SQUARE FOOT	DSP	D	DRY STAND PIPE	PSI	PSI	POUNDS PER SQUARE INCH	DWG	D	DRAWING	PTD	PTD	PRINTED	E	E	EAST	PTN	PTN	PARTITION	EA	E	EACH	PVC	PVC	POLYVINYL CHLORIDE	ELEV	E	ELEVATION	PWD	PWD	PLYWOOD	ELEC	E	ELECTRICAL	PT	PT	PRESSURE TREATED	ENTR	E	ENTRANCE	PERF	PERF	PERFORATED	EQUIP	E	EQUIPMENT	Q	Q	QUARRY TILE	EXP	E	EXPANSION	QTR	QTR	QUARTER	EXPB	E	EXPANSION BOLT	R	R	RISER/RADIUS	EXT	E	EXTERIOR JOINT	RAD	RAD	RADIUS	EXT	E	EXTERIOR	RIB	RIB	RIBBER BASE	EPDM	E	ETHYLENE PROPYLENE DIENE MONOMER	REF	REF	REFLECTED CEILING PLAN	EVC	E	ELECTRIC WATER COOLER	RD	RD	ROOF DRAIN	F	F	FAHRENHEIT	REINB	REINB	REINFORCING BAR	FB	F	FLAT BAR	REF	REF	REFRIGERATOR	FC	F	FIRE EXTINGUISHER AND CABINET	REINP	REINP	REINFORCED	FD	F	FLOOR DRAIN	REQ	REQ	REQUIRED	FE	F	FIRE EXTINGUISHER	RES	RES	RESILIENT	FEC	F	FIRE EXTINGUISHER CABINET	REV	REV	REVEAL	FIN	F	FLOOR	REV	REV	REVEAL	FIN	F	FINISH	ROW	ROW	ROUGH OPENING	FOC	F	FACE OF BRICK	ROW	ROW	ROUGH OPENING	FOF	F	FACE OF CONCRETE	R	R	RIGHT OF WAY	FOF	F	FACE OF FINISH	S	S	SOUTH	FOF	F	FACE OF STUDS	SCHED	SCHED	SCHEDULE	FS	F	FACE OF WALL	SQ	SQ	SQUARE FEET	FSS	F	FIRE SUPPRESSION SYSTEM	SH	SH	SIMILAR	FTG	F	FOOTING	SPEC	SPEC	SPECIFICATION	FR	F	FIBER REINFORCED GYPSUM	SQU	SQU	SQUARE	FR	F	FIBER REINFORCED GYPSUM	SST	SST	STAINLESS STEEL	FTR	F	FIBER REINFORCED GYPSUM	STC	STC	SOULING TRANSMISSION CLASS	FTR	F	FIBER REINFORCED GYPSUM	STD	STD	STANDARD	FTR	F	FIBER REINFORCED GYPSUM	STR	STR	STRUCTURE/STRUCTURAL	FTR	F	FIBER REINFORCED GYPSUM	SUSP	SUSP	SUSPENSION	FTR	F	FIBER REINFORCED GYPSUM	T	T	TONGUE/GROOVE	FTR	F	FIBER REINFORCED GYPSUM	TAG	TAG	TONGUE/GROOVE	FTR	F	FIBER REINFORCED GYPSUM	TEL	TEL	TELEPHONE	FTR	F	FIBER REINFORCED GYPSUM	THK	THK	THICK	FTR	F	FIBER REINFORCED GYPSUM	TOP	TOP	TOP OF DECK	FTR	F	FIBER REINFORCED GYPSUM	TOP	TOP	TOP OF STEEL	FTR	F	FIBER REINFORCED GYPSUM	TYP	TYP	TYPICAL	FTR	F	FIBER REINFORCED GYPSUM	TY	TY	TYPE	FTR	F	FIBER REINFORCED GYPSUM	TV	TV	TELEVISION	FTR	F	FIBER REINFORCED GYPSUM	TACK	TACK	TACK BOARD	FTR	F	FIBER REINFORCED GYPSUM	TOC	TOC	TOP OF CONCRETE	FTR	F	FIBER REINFORCED GYPSUM	UL	UL	UNDERWRITERS LABORATORIES, INC.	FTR	F	FIBER REINFORCED GYPSUM	UV	UV	UNIT VENTILATOR	FTR	F	FIBER REINFORCED GYPSUM	V	V	VINYL COMPOSITION TILE	FTR	F	FIBER REINFORCED GYPSUM	VCT	VCT	VINYL COMPOSITION TILE	FTR	F	FIBER REINFORCED GYPSUM	VERT	VERT	VERTICAL	FTR	F	FIBER REINFORCED GYPSUM	VF	VF	VERIFY IN FIELD	FTR	F	FIBER REINFORCED GYPSUM	VOL	VOL	VOLUME	FTR	F	FIBER REINFORCED GYPSUM	W	W	WEST	FTR	F	FIBER REINFORCED GYPSUM	WO	WO	WITHOUT	FTR	F	FIBER REINFORCED GYPSUM	W/	W/	WITH	FTR	F	FIBER REINFORCED GYPSUM	WV	WV	WOOD	FTR	F	FIBER REINFORCED GYPSUM	WF	WF	WIDE FLANGE	FTR	F	FIBER REINFORCED GYPSUM	WP	WP	WORK POINT	FTR	F	FIBER REINFORCED GYPSUM	WT	WT	WEIGHT	
DIR	D	DOWN	PLAM	PLAM	PLASTER	DN	D	DOWN	PRE FAB	PRE FAB	PREFABRICATE	DR	D	DOOR	PRW	PRW	PER SQUARE FOOT	DSP	D	DRY STAND PIPE	PSI	PSI	POUNDS PER SQUARE INCH	DWG	D	DRAWING	PTD	PTD	PRINTED	E	E	EAST	PTN	PTN	PARTITION	EA	E	EACH	PVC	PVC	POLYVINYL CHLORIDE	ELEV	E	ELEVATION	PWD	PWD	PLYWOOD	ELEC	E	ELECTRICAL	PT	PT	PRESSURE TREATED	ENTR	E	ENTRANCE	PERF	PERF	PERFORATED	EQUIP	E	EQUIPMENT	Q	Q	QUARRY TILE	EXP	E	EXPANSION	QTR	QTR	QUARTER	EXPB	E	EXPANSION BOLT	R	R	RISER/RADIUS	EXT	E	EXTERIOR JOINT	RAD	RAD	RADIUS	EXT	E	EXTERIOR	RIB	RIB	RIBBER BASE	EPDM	E	ETHYLENE PROPYLENE DIENE MONOMER	REF	REF	REFLECTED CEILING PLAN	EVC	E	ELECTRIC WATER COOLER	RD	RD	ROOF DRAIN	F	F	FAHRENHEIT	REINB	REINB	REINFORCING BAR	FB	F	FLAT BAR	REF	REF	REFRIGERATOR	FC	F	FIRE EXTINGUISHER AND CABINET	REINP	REINP	REINFORCED	FD	F	FLOOR DRAIN	REQ	REQ	REQUIRED	FE	F	FIRE EXTINGUISHER	RES	RES	RESILIENT	FEC	F	FIRE EXTINGUISHER CABINET	REV	REV	REVEAL	FIN	F	FLOOR	REV	REV	REVEAL	FIN	F	FINISH	ROW	ROW	ROUGH OPENING	FOC	F	FACE OF BRICK	ROW	ROW	ROUGH OPENING	FOF	F	FACE OF CONCRETE	R	R	RIGHT OF WAY	FOF	F	FACE OF FINISH	S	S	SOUTH	FOF	F	FACE OF STUDS	SCHED	SCHED	SCHEDULE	FS	F	FACE OF WALL	SQ	SQ	SQUARE FEET	FSS	F	FIRE SUPPRESSION SYSTEM	SH	SH	SIMILAR	FTG	F	FOOTING	SPEC	SPEC	SPECIFICATION	FR	F	FIBER REINFORCED GYPSUM	SQU	SQU	SQUARE	FR	F	FIBER REINFORCED GYPSUM	SST	SST	STAINLESS STEEL	FTR	F	FIBER REINFORCED GYPSUM	STC	STC	SOULING TRANSMISSION CLASS	FTR	F	FIBER REINFORCED GYPSUM	STD	STD	STANDARD	FTR	F	FIBER REINFORCED GYPSUM	STR	STR	STRUCTURE/STRUCTURAL	FTR	F	FIBER REINFORCED GYPSUM	SUSP	SUSP	SUSPENSION	FTR	F	FIBER REINFORCED GYPSUM	T	T	TONGUE/GROOVE	FTR	F	FIBER REINFORCED GYPSUM	TAG	TAG	TONGUE/GROOVE	FTR	F	FIBER REINFORCED GYPSUM	TEL	TEL	TELEPHONE	FTR	F	FIBER REINFORCED GYPSUM	THK	THK	THICK	FTR	F	FIBER REINFORCED GYPSUM	TOP	TOP	TOP OF DECK	FTR	F	FIBER REINFORCED GYPSUM	TOP	TOP	TOP OF STEEL	FTR	F	FIBER REINFORCED GYPSUM	TYP	TYP	TYPICAL	FTR	F	FIBER REINFORCED GYPSUM	TY	TY	TYPE	FTR	F	FIBER REINFORCED GYPSUM	TV	TV	TELEVISION	FTR	F	FIBER REINFORCED GYPSUM	TACK	TACK	TACK BOARD	FTR	F	FIBER REINFORCED GYPSUM	TOC	TOC	TOP OF CONCRETE	FTR	F	FIBER REINFORCED GYPSUM	UL	UL	UNDERWRITERS LABORATORIES, INC.	FTR	F	FIBER REINFORCED GYPSUM	UV	UV	UNIT VENTILATOR	FTR	F	FIBER REINFORCED GYPSUM	V	V	VINYL COMPOSITION TILE	FTR	F	FIBER REINFORCED GYPSUM	VCT	VCT	VINYL COMPOSITION TILE	FTR	F	FIBER REINFORCED GYPSUM	VERT	VERT	VERTICAL	FTR	F	FIBER REINFORCED GYPSUM	VF	VF	VERIFY IN FIELD	FTR	F	FIBER REINFORCED GYPSUM	VOL	VOL	VOLUME	FTR	F	FIBER REINFORCED GYPSUM	W	W	WEST	FTR	F	FIBER REINFORCED GYPSUM	WO	WO	WITHOUT	FTR	F	FIBER REINFORCED GYPSUM	W/	W/	WITH	FTR	F	FIBER REINFORCED GYPSUM	WV	WV	WOOD	FTR	F	FIBER REINFORCED GYPSUM	WF	WF	WIDE FLANGE	FTR	F	FIBER REINFORCED GYPSUM	WP	WP	WORK POINT	FTR	F	FIBER REINFORCED GYPSUM	WT	WT	WEIGHT	
DN	D	DOWN	PRE FAB	PRE FAB	PREFABRICATE	DR	D	DOOR	PRW	PRW	PER SQUARE FOOT	DSP	D	DRY STAND PIPE	PSI	PSI	POUNDS PER SQUARE INCH	DWG	D	DRAWING	PTD	PTD	PRINTED	E	E	EAST	PTN	PTN	PARTITION	EA	E	EACH	PVC	PVC	POLYVINYL CHLORIDE	ELEV	E	ELEVATION	PWD	PWD	PLYWOOD	ELEC	E	ELECTRICAL	PT	PT	PRESSURE TREATED	ENTR	E	ENTRANCE	PERF	PERF	PERFORATED	EQUIP	E	EQUIPMENT	Q	Q	QUARRY TILE	EXP	E	EXPANSION	QTR	QTR	QUARTER	EXPB	E	EXPANSION BOLT	R	R	RISER/RADIUS	EXT	E	EXTERIOR JOINT	RAD	RAD	RADIUS	EXT	E	EXTERIOR	RIB	RIB	RIBBER BASE	EPDM	E	ETHYLENE PROPYLENE DIENE MONOMER	REF	REF	REFLECTED CEILING PLAN	EVC	E	ELECTRIC WATER COOLER	RD	RD	ROOF DRAIN	F	F	FAHRENHEIT	REINB	REINB	REINFORCING BAR	FB	F	FLAT BAR	REF	REF	REFRIGERATOR	FC	F	FIRE EXTINGUISHER AND CABINET	REINP	REINP	REINFORCED	FD	F	FLOOR DRAIN	REQ	REQ	REQUIRED	FE	F	FIRE EXTINGUISHER	RES	RES	RESILIENT	FEC	F	FIRE EXTINGUISHER CABINET	REV	REV	REVEAL	FIN	F	FLOOR	REV	REV	REVEAL	FIN	F	FINISH	ROW	ROW	ROUGH OPENING	FOC	F	FACE OF BRICK	ROW	ROW	ROUGH OPENING	FOF	F	FACE OF CONCRETE	R	R	RIGHT OF WAY	FOF	F	FACE OF FINISH	S	S	SOUTH	FOF	F	FACE OF STUDS	SCHED	SCHED	SCHEDULE	FS	F	FACE OF WALL	SQ	SQ	SQUARE FEET	FSS	F	FIRE SUPPRESSION SYSTEM	SH	SH	SIMILAR	FTG	F	FOOTING	SPEC	SPEC	SPECIFICATION	FR	F	FIBER REINFORCED GYPSUM	SQU	SQU	SQUARE	FR	F	FIBER REINFORCED GYPSUM	SST	SST	STAINLESS STEEL	FTR	F	FIBER REINFORCED GYPSUM	STC	STC	SOULING TRANSMISSION CLASS	FTR	F	FIBER REINFORCED GYPSUM	STD	STD	STANDARD	FTR	F	FIBER REINFORCED GYPSUM	STR	STR	STRUCTURE/STRUCTURAL	FTR	F	FIBER REINFORCED GYPSUM	SUSP	SUSP	SUSPENSION	FTR	F	FIBER REINFORCED GYPSUM	T	T	TONGUE/GROOVE	FTR	F	FIBER REINFORCED GYPSUM	TAG	TAG	TONGUE/GROOVE	FTR	F	FIBER REINFORCED GYPSUM	TEL	TEL	TELEPHONE	FTR	F	FIBER REINFORCED GYPSUM	THK	THK	THICK	FTR	F	FIBER REINFORCED GYPSUM	TOP	TOP	TOP OF DECK	FTR	F	FIBER REINFORCED GYPSUM	TOP	TOP	TOP OF STEEL	FTR	F	FIBER REINFORCED GYPSUM	TYP	TYP	TYPICAL	FTR	F	FIBER REINFORCED GYPSUM	TY	TY	TYPE	FTR	F	FIBER REINFORCED GYPSUM	TV	TV	TELEVISION	FTR	F	FIBER REINFORCED GYPSUM	TACK	TACK	TACK BOARD	FTR	F	FIBER REINFORCED GYPSUM	TOC	TOC	TOP OF CONCRETE	FTR	F	FIBER REINFORCED GYPSUM	UL	UL	UNDERWRITERS LABORATORIES, INC.	FTR	F	FIBER REINFORCED GYPSUM	UV	UV	UNIT VENTILATOR	FTR	F	FIBER REINFORCED GYPSUM	V	V	VINYL COMPOSITION TILE	FTR	F	FIBER REINFORCED GYPSUM	VCT	VCT	VINYL COMPOSITION TILE	FTR	F	FIBER REINFORCED GYPSUM	VERT	VERT	VERTICAL	FTR	F	FIBER REINFORCED GYPSUM	VF	VF	VERIFY IN FIELD	FTR	F	FIBER REINFORCED GYPSUM	VOL	VOL	VOLUME	FTR	F	FIBER REINFORCED GYPSUM	W	W	WEST	FTR	F	FIBER REINFORCED GYPSUM	WO	WO	WITHOUT	FTR	F	FIBER REINFORCED GYPSUM	W/	W/	WITH	FTR	F	FIBER REINFORCED GYPSUM	WV	WV	WOOD	FTR	F	FIBER REINFORCED GYPSUM	WF	WF	WIDE FLANGE	FTR	F	FIBER REINFORCED GYPSUM	WP	WP	WORK POINT	FTR	F	FIBER REINFORCED GYPSUM	WT	WT	WEIGHT	
DR	D	DOOR	PRW	PRW	PER SQUARE FOOT	DSP	D	DRY STAND PIPE	PSI	PSI	POUNDS PER SQUARE INCH	DWG	D	DRAWING	PTD	PTD	PRINTED	E	E	EAST	PTN	PTN	PARTITION	EA	E	EACH	PVC	PVC	POLYVINYL CHLORIDE	ELEV	E	ELEVATION	PWD	PWD	PLYWOOD	ELEC	E	ELECTRICAL	PT	PT	PRESSURE TREATED	ENTR	E	ENTRANCE	PERF	PERF	PERFORATED	EQUIP	E	EQUIPMENT	Q	Q	QUARRY TILE	EXP	E	EXPANSION	QTR	QTR	QUARTER	EXPB	E	EXPANSION BOLT	R	R	RISER/RADIUS	EXT	E	EXTERIOR JOINT	RAD	RAD	RADIUS	EXT	E	EXTERIOR	RIB	RIB	RIBBER BASE	EPDM	E	ETHYLENE PROPYLENE DIENE MONOMER	REF	REF	REFLECTED CEILING PLAN	EVC	E	ELECTRIC WATER COOLER	RD	RD	ROOF DRAIN	F	F	FAHRENHEIT	REINB	REINB	REINFORCING BAR	FB	F	FLAT BAR	REF	REF	REFRIGERATOR	FC	F	FIRE EXTINGUISHER AND CABINET	REINP	REINP	REINFORCED	FD	F	FLOOR DRAIN	REQ	REQ	REQUIRED	FE	F	FIRE EXTINGUISHER	RES	RES	RESILIENT	FEC	F	FIRE EXTINGUISHER CABINET	REV	REV	REVEAL	FIN	F	FLOOR	REV	REV	REVEAL	FIN	F	FINISH	ROW	ROW	ROUGH OPENING	FOC	F	FACE OF BRICK	ROW	ROW	ROUGH OPENING	FOF	F	FACE OF CONCRETE	R	R	RIGHT OF WAY	FOF	F	FACE OF FINISH	S	S	SOUTH	FOF	F	FACE OF STUDS	SCHED	SCHED	SCHEDULE	FS	F	FACE OF WALL	SQ	SQ	SQUARE FEET	FSS	F	FIRE SUPPRESSION SYSTEM	SH	SH	SIMILAR	FTG	F	FOOTING	SPEC	SPEC	SPECIFICATION	FR	F	FIBER REINFORCED GYPSUM	SQU	SQU	SQUARE	FR	F	FIBER REINFORCED GYPSUM	SST	SST	STAINLESS STEEL	FTR	F	FIBER REINFORCED GYPSUM	STC	STC	SOULING TRANSMISSION CLASS	FTR	F	FIBER REINFORCED GYPSUM	STD	STD	STANDARD	FTR	F	FIBER REINFORCED GYPSUM	STR	STR	STRUCTURE/STRUCTURAL	FTR	F	FIBER REINFORCED GYPSUM	SUSP	SUSP	SUSPENSION	FTR	F	FIBER REINFORCED GYPSUM	T	T	TONGUE/GROOVE	FTR	F	FIBER REINFORCED GYPSUM	TAG	TAG	TONGUE/GROOVE	FTR	F	FIBER REINFORCED GYPSUM	TEL	TEL	TELEPHONE	FTR	F	FIBER REINFORCED GYPSUM	THK	THK	THICK	FTR	F	FIBER REINFORCED GYPSUM	TOP	TOP	TOP OF DECK	FTR	F	FIBER REINFORCED GYPSUM	TOP	TOP	TOP OF STEEL	FTR	F	FIBER REINFORCED GYPSUM	TYP	TYP	TYPICAL	FTR	F	FIBER REINFORCED GYPSUM	TY	TY	TYPE	FTR	F	FIBER REINFORCED GYPSUM	TV	TV	TELEVISION	FTR	F	FIBER REINFORCED GYPSUM	TACK	TACK	TACK BOARD	FTR	F	FIBER REINFORCED GYPSUM	TOC	TOC	TOP OF CONCRETE	FTR	F	FIBER REINFORCED GYPSUM	UL	UL	UNDERWRITERS LABORATORIES, INC.	FTR	F	FIBER REINFORCED GYPSUM	UV	UV	UNIT VENTILATOR	FTR	F	FIBER REINFORCED GYPSUM	V	V	VINYL COMPOSITION TILE	FTR	F	FIBER REINFORCED GYPSUM	VCT	VCT	VINYL COMPOSITION TILE	FTR	F	FIBER REINFORCED GYPSUM	VERT	VERT	VERTICAL	FTR	F	FIBER REINFORCED GYPSUM	VF	VF	VERIFY IN FIELD	FTR	F	FIBER REINFORCED GYPSUM	VOL	VOL	VOLUME	FTR	F	FIBER REINFORCED GYPSUM	W	W	WEST	FTR	F	FIBER REINFORCED GYPSUM	WO	WO	WITHOUT	FTR	F	FIBER REINFORCED GYPSUM	W/	W/	WITH	FTR	F	FIBER REINFORCED GYPSUM	WV	WV	WOOD	FTR	F	FIBER REINFORCED GYPSUM	WF	WF	WIDE FLANGE	FTR	F	FIBER REINFORCED GYPSUM	WP	WP	WORK POINT	FTR	F	FIBER REINFORCED GYPSUM	WT	WT	WEIGHT	
DSP	D	DRY STAND PIPE	PSI	PSI	POUNDS PER SQUARE INCH	DWG	D	DRAWING	PTD	PTD	PRINTED	E	E	EAST	PTN	PTN	PARTITION	EA	E	EACH	PVC	PVC	POLYVINYL CHLORIDE	ELEV	E	ELEVATION	PWD	PWD	PLYWOOD	ELEC	E	ELECTRICAL	PT	PT	PRESSURE TREATED	ENTR	E	ENTRANCE	PERF	PERF	PERFORATED	EQUIP	E	EQUIPMENT	Q	Q	QUARRY TILE	EXP	E	EXPANSION	QTR	QTR	QUARTER	EXPB	E	EXPANSION BOLT	R	R	RISER/RADIUS	EXT	E	EXTERIOR JOINT	RAD	RAD	RADIUS	EXT	E	EXTERIOR	RIB	RIB	RIBBER BASE	EPDM	E	ETHYLENE PROPYLENE DIENE MONOMER	REF	REF	REFLECTED CEILING PLAN	EVC	E	ELECTRIC WATER COOLER	RD	RD	ROOF DRAIN	F	F	FAHRENHEIT	REINB	REINB	REINFORCING BAR	FB	F	FLAT BAR	REF	REF	REFRIGERATOR	FC	F	FIRE EXTINGUISHER AND CABINET	REINP	REINP	REINFORCED	FD	F	FLOOR DRAIN	REQ	REQ	REQUIRED	FE	F	FIRE EXTINGUISHER	RES	RES	RESILIENT	FEC	F	FIRE EXTINGUISHER CABINET	REV	REV	REVEAL	FIN	F	FLOOR	REV	REV	REVEAL	FIN	F	FINISH	ROW	ROW	ROUGH OPENING	FOC	F	FACE OF BRICK	ROW	ROW	ROUGH OPENING	FOF	F	FACE OF CONCRETE	R	R	RIGHT OF WAY	FOF	F	FACE OF FINISH	S	S	SOUTH	FOF	F	FACE OF STUDS	SCHED	SCHED	SCHEDULE	FS	F	FACE OF WALL	SQ	SQ	SQUARE FEET	FSS	F	FIRE SUPPRESSION SYSTEM	SH	SH	SIMILAR	FTG	F	FOOTING	SPEC	SPEC	SPECIFICATION	FR	F	FIBER REINFORCED GYPSUM	SQU	SQU	SQUARE	FR	F	FIBER REINFORCED GYPSUM	SST	SST	STAINLESS STEEL	FTR	F	FIBER REINFORCED GYPSUM	STC	STC	SOULING TRANSMISSION CLASS	FTR	F	FIBER REINFORCED GYPSUM	STD	STD	STANDARD	FTR	F	FIBER REINFORCED GYPSUM	STR	STR	STRUCTURE/STRUCTURAL	FTR	F	FIBER REINFORCED GYPSUM	SUSP	SUSP	SUSPENSION	FTR	F	FIBER REINFORCED GYPSUM	T	T	TONGUE/GROOVE	FTR	F	FIBER REINFORCED GYPSUM	TAG	TAG	TONGUE/GROOVE	FTR	F	FIBER REINFORCED GYPSUM	TEL	TEL	TELEPHONE	FTR	F	FIBER REINFORCED GYPSUM	THK	THK	THICK	FTR	F	FIBER REINFORCED GYPSUM	TOP	TOP	TOP OF DECK	FTR	F	FIBER REINFORCED GYPSUM	TOP	TOP	TOP OF STEEL	FTR	F	FIBER REINFORCED GYPSUM	TYP	TYP	TYPICAL	FTR	F	FIBER REINFORCED GYPSUM	TY	TY	TYPE	FTR	F	FIBER REINFORCED GYPSUM	TV	TV	TELEVISION	FTR	F	FIBER REINFORCED GYPSUM	TACK	TACK	TACK BOARD	FTR	F	FIBER REINFORCED GYPSUM	TOC	TOC	TOP OF CONCRETE	FTR	F	FIBER REINFORCED GYPSUM	UL	UL	UNDERWRITERS LABORATORIES, INC.	FTR	F	FIBER REINFORCED GYPSUM	UV	UV	UNIT VENTILATOR	FTR	F	FIBER REINFORCED GYPSUM	V	V	VINYL COMPOSITION TILE	FTR	F	FIBER REINFORCED GYPSUM	VCT	VCT	VINYL COMPOSITION TILE	FTR	F	FIBER REINFORCED GYPSUM	VERT	VERT	VERTICAL	FTR	F	FIBER REINFORCED GYPSUM	VF	VF	VERIFY IN FIELD	FTR	F	FIBER REINFORCED GYPSUM	VOL	VOL	VOLUME	FTR	F	FIBER REINFORCED GYPSUM	W	W	WEST	FTR	F	FIBER REINFORCED GYPSUM	WO	WO	WITHOUT	FTR	F	FIBER REINFORCED GYPSUM	W/	W/	WITH	FTR	F	FIBER REINFORCED GYPSUM	WV	WV	WOOD	FTR	F	FIBER REINFORCED GYPSUM	WF	WF	WIDE FLANGE	FTR	F	FIBER REINFORCED GYPSUM	WP	WP	WORK POINT	FTR	F	FIBER REINFORCED GYPSUM	WT	WT	WEIGHT	
DWG	D	DRAWING	PTD	PTD	PRINTED	E	E	EAST	PTN	PTN	PARTITION	EA	E	EACH	PVC	PVC	POLYVINYL CHLORIDE	ELEV	E	ELEVATION	PWD	PWD	PLYWOOD	ELEC	E	ELECTRICAL	PT	PT	PRESSURE TREATED	ENTR	E	ENTRANCE	PERF	PERF	PERFORATED	EQUIP	E	EQUIPMENT	Q	Q	QUARRY TILE	EXP	E	EXPANSION	QTR	QTR	QUARTER	EXPB	E	EXPANSION BOLT	R	R	RISER/RADIUS	EXT	E	EXTERIOR JOINT	RAD	RAD	RADIUS	EXT	E	EXTERIOR	RIB	RIB	RIBBER BASE	EPDM	E	ETHYLENE PROPYLENE DIENE MONOMER	REF	REF	REFLECTED CEILING PLAN	EVC	E	ELECTRIC WATER COOLER	RD	RD	ROOF DRAIN	F	F	FAHRENHEIT	REINB	REINB	REINFORCING BAR	FB	F	FLAT BAR	REF	REF	REFRIGERATOR	FC	F	FIRE EXTINGUISHER AND CABINET	REINP	REINP	REINFORCED	FD	F	FLOOR DRAIN	REQ	REQ	REQUIRED	FE	F	FIRE EXTINGUISHER	RES	RES	RESILIENT	FEC	F	FIRE EXTINGUISHER CABINET	REV	REV	REVEAL	FIN	F	FLOOR	REV	REV	REVEAL	FIN	F	FINISH	ROW	ROW	ROUGH OPENING	FOC	F	FACE OF BRICK	ROW	ROW	ROUGH OPENING	FOF	F	FACE OF CONCRETE	R	R	RIGHT OF WAY	FOF	F	FACE OF FINISH	S	S	SOUTH	FOF	F	FACE OF STUDS	SCHED	SCHED	SCHEDULE	FS	F	FACE OF WALL	SQ	SQ	SQUARE FEET	FSS	F	FIRE SUPPRESSION SYSTEM	SH	SH	SIMILAR	FTG	F	FOOTING	SPEC	SPEC	SPECIFICATION	FR	F	FIBER REINFORCED GYPSUM	SQU	SQU	SQUARE	FR	F	FIBER REINFORCED GYPSUM	SST	SST	STAINLESS STEEL	FTR	F	FIBER REINFORCED GYPSUM	STC	STC	SOULING TRANSMISSION CLASS	FTR	F	FIBER REINFORCED GYPSUM	STD	STD	STANDARD	FTR	F	FIBER REINFORCED GYPSUM	STR	STR	STRUCTURE/STRUCTURAL	FTR	F	FIBER REINFORCED GYPSUM	SUSP	SUSP	SUSPENSION	FTR	F	FIBER REINFORCED GYPSUM	T	T	TONGUE/GROOVE	FTR	F	FIBER REINFORCED GYPSUM	TAG	TAG	TONGUE/GROOVE	FTR	F	FIBER REINFORCED GYPSUM	TEL	TEL	TELEPHONE	FTR	F	FIBER REINFORCED GYPSUM	THK	THK	THICK	FTR	F	FIBER REINFORCED GYPSUM	TOP	TOP	TOP OF DECK	FTR	F	FIBER REINFORCED GYPSUM	TOP	TOP	TOP OF STEEL	FTR	F	FIBER REINFORCED GYPSUM	TYP	TYP	TYPICAL	FTR	F	FIBER REINFORCED GYPSUM	TY	TY	TYPE	FTR	F	FIBER REINFORCED GYPSUM	TV	TV	TELEVISION	FTR	F	FIBER REINFORCED GYPSUM	TACK	TACK	TACK BOARD	FTR	F	FIBER REINFORCED GYPSUM	TOC	TOC	TOP OF CONCRETE	FTR	F	FIBER REINFORCED GYPSUM	UL	UL	UNDERWRITERS LABORATORIES, INC.	FTR	F	FIBER REINFORCED GYPSUM	UV	UV	UNIT VENTILATOR	FTR	F	FIBER REINFORCED GYPSUM	V	V	VINYL COMPOSITION TILE	FTR	F	FIBER REINFORCED GYPSUM	VCT	VCT	VINYL COMPOSITION TILE	FTR	F	FIBER REINFORCED GYPSUM	VERT	VERT	VERTICAL	FTR	F	FIBER REINFORCED GYPSUM	VF	VF	VERIFY IN FIELD	FTR	F	FIBER REINFORCED GYPSUM	VOL	VOL	VOLUME	FTR	F	FIBER REINFORCED GYPSUM	W	W	WEST	FTR	F	FIBER REINFORCED GYPSUM	WO	WO	WITHOUT	FTR	F	FIBER REINFORCED GYPSUM	W/	W/	WITH	FTR	F	FIBER REINFORCED GYPSUM	WV	WV	WOOD	FTR	F	FIBER REINFORCED GYPSUM	WF	WF	WIDE FLANGE	FTR	F	FIBER REINFORCED GYPSUM	WP	WP	WORK POINT	FTR	F	FIBER REINFORCED GYPSUM	WT	WT	WEIGHT	
E	E	EAST	PTN	PTN	PARTITION	EA	E	EACH	PVC	PVC	POLYVINYL CHLORIDE	ELEV	E	ELEVATION	PWD	PWD	PLYWOOD	ELEC	E	ELECTRICAL	PT	PT	PRESSURE TREATED	ENTR	E	ENTRANCE	PERF	PERF	PERFORATED	EQUIP	E	EQUIPMENT	Q	Q	QUARRY TILE	EXP	E	EXPANSION	QTR	QTR	QUARTER	EXPB	E	EXPANSION BOLT	R	R	RISER/RADIUS	EXT	E	EXTERIOR JOINT	RAD	RAD	RADIUS	EXT	E	EXTERIOR	RIB	RIB	RIBBER BASE	EPDM	E	ETHYLENE PROPYLENE DIENE MONOMER	REF	REF	REFLECTED CEILING PLAN	EVC	E	ELECTRIC WATER COOLER	RD	RD	ROOF DRAIN	F	F	FAHRENHEIT	REINB	REINB	REINFORCING BAR	FB	F	FLAT BAR	REF	REF	REFRIGERATOR	FC	F	FIRE EXTINGUISHER AND CABINET	REINP	REINP	REINFORCED	FD	F	FLOOR DRAIN	REQ	REQ	REQUIRED	FE	F	FIRE EXTINGUISHER	RES	RES	RESILIENT	FEC	F	FIRE EXTINGUISHER CABINET	REV	REV	REVEAL	FIN	F	FLOOR	REV	REV	REVEAL	FIN	F	FINISH	ROW	ROW	ROUGH OPENING	FOC	F	FACE OF BRICK	ROW	ROW	ROUGH OPENING	FOF	F	FACE OF CONCRETE	R	R	RIGHT OF WAY	FOF	F	FACE OF FINISH	S	S	SOUTH	FOF	F	FACE OF STUDS	SCHED	SCHED	SCHEDULE	FS	F	FACE OF WALL	SQ	SQ	SQUARE FEET	FSS	F	FIRE SUPPRESSION SYSTEM	SH	SH	SIMILAR	FTG	F	FOOTING	SPEC	SPEC	SPECIFICATION	FR	F	FIBER REINFORCED GYPSUM	SQU	SQU	SQUARE	FR	F	FIBER REINFORCED GYPSUM	SST	SST	STAINLESS STEEL	FTR	F	FIBER REINFORCED GYPSUM	STC	STC	SOULING TRANSMISSION CLASS	FTR	F	FIBER REINFORCED GYPSUM	STD	STD	STANDARD	FTR	F	FIBER REINFORCED GYPSUM	STR	STR	STRUCTURE/STRUCTURAL	FTR	F	FIBER REINFORCED GYPSUM	SUSP	SUSP	SUSPENSION	FTR	F	FIBER REINFORCED GYPSUM	T	T	TONGUE/GROOVE	FTR	F	FIBER REINFORCED GYPSUM	TAG	TAG	TONGUE/GROOVE	FTR	F	FIBER REINFORCED GYPSUM	TEL	TEL	TELEPHONE	FTR	F	FIBER REINFORCED GYPSUM	THK	THK	THICK	FTR	F	FIBER REINFORCED GYPSUM	TOP	TOP	TOP OF DECK	FTR	F	FIBER REINFORCED GYPSUM	TOP	TOP	TOP OF STEEL	FTR	F	FIBER REINFORCED GYPSUM	TYP	TYP	TYPICAL	FTR	F	FIBER REINFORCED GYPSUM	TY	TY	TYPE	FTR	F	FIBER REINFORCED GYPSUM	TV	TV	TELEVISION	FTR	F	FIBER REINFORCED GYPSUM	TACK	TACK	TACK BOARD	FTR	F	FIBER REINFORCED GYPSUM	TOC	TOC	TOP OF CONCRETE	FTR	F	FIBER REINFORCED GYPSUM	UL	UL	UNDERWRITERS LABORATORIES, INC.	FTR	F	FIBER REINFORCED GYPSUM	UV	UV	UNIT VENTILATOR	FTR	F	FIBER REINFORCED GYPSUM	V	V	VINYL COMPOSITION TILE	FTR	F	FIBER REINFORCED GYPSUM	VCT	VCT	VINYL COMPOSITION TILE	FTR	F	FIBER REINFORCED GYPSUM	VERT	VERT	VERTICAL	FTR	F	FIBER REINFORCED GYPSUM	VF	VF	VERIFY IN FIELD	FTR	F	FIBER REINFORCED GYPSUM	VOL	VOL	VOLUME	FTR	F	FIBER REINFORCED GYPSUM	W	W	WEST	FTR	F	FIBER REINFORCED GYPSUM	WO	WO	WITHOUT	FTR	F	FIBER REINFORCED GYPSUM	W/	W/	WITH	FTR	F	FIBER REINFORCED GYPSUM	WV	WV	WOOD	FTR	F	FIBER REINFORCED GYPSUM	WF	WF	WIDE FLANGE	FTR	F	FIBER REINFORCED GYPSUM	WP	WP	WORK POINT	FTR	F	FIBER REINFORCED GYPSUM	WT	WT	WEIGHT	
EA	E	EACH	PVC	PVC	POLYVINYL CHLORIDE	ELEV	E	ELEVATION	PWD	PWD	PLYWOOD	ELEC	E	ELECTRICAL	PT	PT	PRESSURE TREATED	ENTR	E	ENTRANCE	PERF	PERF	PERFORATED	EQUIP	E	EQUIPMENT	Q	Q	QUARRY TILE	EXP	E	EXPANSION	QTR	QTR	QUARTER	EXPB	E	EXPANSION BOLT	R	R	RISER/RADIUS	EXT	E	EXTERIOR JOINT	RAD	RAD	RADIUS	EXT	E	EXTERIOR	RIB	RIB	RIBBER BASE	EPDM	E	ETHYLENE PROPYLENE DIENE MONOMER	REF	REF	REFLECTED CEILING PLAN	EVC	E	ELECTRIC WATER COOLER	RD	RD	ROOF DRAIN	F	F	FAHRENHEIT	REINB	REINB	REINFORCING BAR	FB	F	FLAT BAR	REF	REF	REFRIGERATOR	FC	F	FIRE EXTINGUISHER AND CABINET	REINP	REINP	REINFORCED	FD	F	FLOOR DRAIN	REQ	REQ	REQUIRED	FE	F	FIRE EXTINGUISHER	RES	RES	RESILIENT	FEC	F	FIRE EXTINGUISHER CABINET	REV	REV	REVEAL	FIN	F	FLOOR	REV	REV	REVEAL	FIN	F	FINISH	ROW	ROW	ROUGH OPENING	FOC	F	FACE OF BRICK	ROW	ROW	ROUGH OPENING	FOF	F	FACE OF CONCRETE	R	R	RIGHT OF WAY	FOF	F	FACE OF FINISH	S	S	SOUTH	FOF	F	FACE OF STUDS	SCHED	SCHED	SCHEDULE	FS	F	FACE OF WALL	SQ	SQ	SQUARE FEET	FSS	F	FIRE SUPPRESSION SYSTEM	SH	SH	SIMILAR	FTG	F	FOOTING	SPEC	SPEC	SPECIFICATION	FR	F	FIBER REINFORCED GYPSUM	SQU	SQU	SQUARE	FR	F	FIBER REINFORCED GYPSUM	SST	SST	STAINLESS STEEL	FTR	F	FIBER REINFORCED GYPSUM	STC	STC	SOULING TRANSMISSION CLASS	FTR	F	FIBER REINFORCED GYPSUM	STD	STD	STANDARD	FTR	F	FIBER REINFORCED GYPSUM	STR	STR	STRUCTURE/STRUCTURAL	FTR	F	FIBER REINFORCED GYPSUM	SUSP	SUSP	SUSPENSION	FTR	F	FIBER REINFORCED GYPSUM	T	T	TONGUE/GROOVE	FTR	F	FIBER REINFORCED GYPSUM	TAG	TAG	TONGUE/GROOVE	FTR	F	FIBER REINFORCED GYPSUM	TEL	TEL	TELEPHONE	FTR	F	FIBER REINFORCED GYPSUM	THK	THK	THICK	FTR	F	FIBER REINFORCED GYPSUM	TOP	TOP	TOP OF DECK	FTR	F	FIBER REINFORCED GYPSUM	TOP	TOP	TOP OF STEEL	FTR	F	FIBER REINFORCED GYPSUM	TYP	TYP	TYPICAL	FTR	F	FIBER REINFORCED GYPSUM	TY	TY	TYPE	FTR	F	FIBER REINFORCED GYPSUM	TV	TV	TELEVISION	FTR	F	FIBER REINFORCED GYPSUM	TACK	TACK	TACK BOARD	FTR	F	FIBER REINFORCED GYPSUM	TOC	TOC	TOP OF CONCRETE	FTR	F	FIBER REINFORCED GYPSUM	UL	UL	UNDERWRITERS LABORATORIES, INC.	FTR	F	FIBER REINFORCED GYPSUM	UV	UV	UNIT VENTILATOR	FTR	F	FIBER REINFORCED GYPSUM	V	V	VINYL COMPOSITION TILE	FTR	F	FIBER REINFORCED GYPSUM	VCT	VCT	VINYL COMPOSITION TILE	FTR	F	FIBER REINFORCED GYPSUM	VERT	VERT	VERTICAL	FTR	F	FIBER REINFORCED GYPSUM	VF	VF	VERIFY IN FIELD	FTR	F	FIBER REINFORCED GYPSUM	VOL	VOL	VOLUME	FTR	F	FIBER REINFORCED GYPSUM	W	W	WEST	FTR	F	FIBER REINFORCED GYPSUM	WO	WO	WITHOUT	FTR	F	FIBER REINFORCED GYPSUM	W/	W/	WITH	FTR	F	FIBER REINFORCED GYPSUM	WV	WV	WOOD	FTR	F	FIBER REINFORCED GYPSUM	WF	WF	WIDE FLANGE	FTR	F	FIBER REINFORCED GYPSUM	WP	WP	WORK POINT	FTR	F	FIBER REINFORCED GYPSUM	WT	WT	WEIGHT	
ELEV	E	ELEVATION	PWD	PWD	PLYWOOD	ELEC	E	ELECTRICAL	PT	PT	PRESSURE TREATED	ENTR	E	ENTRANCE	PERF	PERF	PERFORATED	EQUIP	E	EQUIPMENT	Q	Q	QUARRY TILE	EXP	E	EXPANSION	QTR	QTR	QUARTER	EXPB	E	EXPANSION BOLT	R	R	RISER/RADIUS	EXT	E	EXTERIOR JOINT	RAD	RAD	RADIUS	EXT	E	EXTERIOR	RIB	RIB	RIBBER BASE	EPDM	E	ETHYLENE PROPYLENE DIENE MONOMER	REF	REF	REFLECTED CEILING PLAN	EVC	E	ELECTRIC WATER COOLER	RD	RD	ROOF DRAIN	F	F	FAHRENHEIT	REINB	REINB	REINFORCING BAR	FB	F	FLAT BAR	REF	REF	REFRIGERATOR	FC	F	FIRE EXTINGUISHER AND CABINET	REINP	REINP	REINFORCED	FD	F	FLOOR DRAIN	REQ	REQ	REQUIRED	FE	F	FIRE EXTINGUISHER	RES	RES	RESILIENT	FEC	F	FIRE EXTINGUISHER CABINET	REV	REV	REVEAL	FIN	F	FLOOR	REV	REV	REVEAL	FIN	F	FINISH	ROW	ROW	ROUGH OPENING	FOC	F	FACE OF BRICK	ROW	ROW	ROUGH OPENING	FOF	F	FACE OF CONCRETE	R	R	RIGHT OF WAY	FOF	F	FACE OF FINISH	S	S	SOUTH	FOF	F	FACE OF STUDS	SCHED	SCHED	SCHEDULE	FS	F	FACE OF WALL	SQ	SQ	SQUARE FEET	FSS	F	FIRE SUPPRESSION SYSTEM	SH	SH	SIMILAR	FTG	F	FOOTING	SPEC	SPEC	SPECIFICATION	FR	F	FIBER REINFORCED GYPSUM	SQU	SQU	SQUARE	FR	F	FIBER REINFORCED GYPSUM	SST	SST	STAINLESS STEEL	FTR	F	FIBER REINFORCED GYPSUM	STC	STC	SOULING TRANSMISSION CLASS	FTR	F	FIBER REINFORCED GYPSUM	STD	STD	STANDARD	FTR	F	FIBER REINFORCED GYPSUM	STR	STR	STRUCTURE/STRUCTURAL	FTR	F	FIBER REINFORCED GYPSUM	SUSP	SUSP	SUSPENSION	FTR	F	FIBER REINFORCED GYPSUM	T	T	TONGUE/GROOVE	FTR	F	FIBER REINFORCED GYPSUM	TAG	TAG	TONGUE/GROOVE	FTR	F	FIBER REINFORCED GYPSUM	TEL	TEL	TELEPHONE	FTR	F	FIBER REINFORCED GYPSUM	THK	THK	THICK	FTR	F	FIBER REINFORCED GYPSUM	TOP	TOP	TOP OF DECK	FTR	F	FIBER REINFORCED GYPSUM	TOP	TOP	TOP OF STEEL	FTR	F	FIBER REINFORCED GYPSUM	TYP	TYP	TYPICAL	FTR	F	FIBER REINFORCED GYPSUM	TY	TY	TYPE	FTR	F	FIBER REINFORCED GYPSUM	TV	TV	TELEVISION	FTR	F	FIBER REINFORCED GYPSUM	TACK	TACK	TACK BOARD	FTR	F	FIBER REINFORCED GYPSUM	TOC	TOC	TOP OF CONCRETE	FTR	F	FIBER REINFORCED GYPSUM	UL	UL	UNDERWRITERS LABORATORIES, INC.	FTR	F	FIBER REINFORCED GYPSUM	UV	UV	UNIT VENTILATOR	FTR	F	FIBER REINFORCED GYPSUM	V	V	VINYL COMPOSITION TILE	FTR	F	FIBER REINFORCED GYPSUM	VCT	VCT	VINYL COMPOSITION TILE	FTR	F	FIBER REINFORCED GYPSUM	VERT	VERT	VERTICAL	FTR	F	FIBER REINFORCED GYPSUM	VF	VF	VERIFY IN FIELD	FTR	F	FIBER REINFORCED GYPSUM	VOL	VOL	VOLUME	FTR	F	FIBER REINFORCED GYPSUM	W	W	WEST	FTR	F	FIBER REINFORCED GYPSUM	WO	WO	WITHOUT	FTR	F	FIBER REINFORCED GYPSUM	W/	W/	WITH	FTR	F	FIBER REINFORCED GYPSUM	WV	WV	WOOD	FTR	F	FIBER REINFORCED GYPSUM	WF	WF	WIDE FLANGE	FTR	F	FIBER REINFORCED GYPSUM	WP	WP	WORK POINT	FTR	F	FIBER REINFORCED GYPSUM	WT	WT	WEIGHT	
ELEC	E	ELECTRICAL	PT	PT	PRESSURE TREATED	ENTR	E	ENTRANCE	PERF	PERF	PERFORATED	EQUIP	E	EQUIPMENT	Q	Q	QUARRY TILE	EXP	E	EXPANSION	QTR	QTR	QUARTER	EXPB	E	EXPANSION BOLT	R	R	RISER/RADIUS	EXT	E	EXTERIOR JOINT	RAD	RAD	RADIUS	EXT	E	EXTERIOR	RIB	RIB	RIBBER BASE	EPDM	E	ETHYLENE PROPYLENE DIENE MONOMER	REF	REF	REFLECTED CEILING PLAN	EVC	E	ELECTRIC WATER COOLER	RD	RD	ROOF DRAIN	F	F	FAHRENHEIT	REINB	REINB	REINFORCING BAR	FB	F	FLAT BAR	REF	REF	REFRIGERATOR	FC	F	FIRE EXTINGUISHER AND CABINET	REINP	REINP	REINFORCED	FD	F	FLOOR DRAIN	REQ	REQ	REQUIRED	FE	F	FIRE EXTINGUISHER	RES	RES	RESILIENT	FEC	F	FIRE EXTINGUISHER CABINET	REV	REV	REVEAL	FIN	F	FLOOR	REV	REV	REVEAL	FIN	F	FINISH	ROW	ROW	ROUGH OPENING	FOC	F	FACE OF BRICK	ROW	ROW	ROUGH OPENING	FOF	F	FACE OF CONCRETE	R	R	RIGHT OF WAY	FOF	F	FACE OF FINISH	S	S	SOUTH	FOF	F	FACE OF STUDS	SCHED	SCHED	SCHEDULE	FS	F	FACE OF WALL	SQ	SQ	SQUARE FEET	FSS	F	FIRE SUPPRESSION SYSTEM	SH	SH	SIMILAR	FTG	F	FOOTING	SPEC	SPEC	SPECIFICATION	FR	F	FIBER REINFORCED GYPSUM	SQU	SQU	SQUARE	FR	F	FIBER REINFORCED GYPSUM	SST	SST	STAINLESS STEEL	FTR	F	FIBER REINFORCED GYPSUM	STC	STC	SOULING TRANSMISSION CLASS	FTR	F	FIBER REINFORCED GYPSUM	STD	STD	STANDARD	FTR	F	FIBER REINFORCED GYPSUM	STR	STR	STRUCTURE/STRUCTURAL	FTR	F	FIBER REINFORCED GYPSUM	SUSP	SUSP	SUSPENSION	FTR	F	FIBER REINFORCED GYPSUM	T	T	TONGUE/GROOVE	FTR	F	FIBER REINFORCED GYPSUM	TAG	TAG	TONGUE/GROOVE	FTR	F	FIBER REINFORCED GYPSUM	TEL	TEL	TELEPHONE	FTR	F	FIBER REINFORCED GYPSUM	THK	THK	THICK	FTR	F	FIBER REINFORCED GYPSUM	TOP	TOP	TOP OF DECK	FTR	F	FIBER REINFORCED GYPSUM	TOP	TOP	TOP OF STEEL	FTR	F	FIBER REINFORCED GYPSUM	TYP	TYP	TYPICAL	FTR	F	FIBER REINFORCED GYPSUM	TY	TY	TYPE	FTR	F	FIBER REINFORCED GYPSUM	TV	TV	TELEVISION	FTR	F	FIBER REINFORCED GYPSUM	TACK	TACK	TACK BOARD	FTR	F	FIBER REINFORCED GYPSUM	TOC	TOC	TOP OF CONCRETE	FTR	F	FIBER REINFORCED GYPSUM	UL	UL	UNDERWRITERS LABORATORIES, INC.	FTR	F	FIBER REINFORCED GYPSUM	UV	UV	UNIT VENTILATOR	FTR	F	FIBER REINFORCED GYPSUM	V	V	VINYL COMPOSITION TILE	FTR	F	FIBER REINFORCED GYPSUM	VCT	VCT	VINYL COMPOSITION TILE	FTR	F	FIBER REINFORCED GYPSUM	VERT	VERT	VERTICAL	FTR	F	FIBER REINFORCED GYPSUM	VF	VF	VERIFY IN FIELD	FTR	F	FIBER REINFORCED GYPSUM	VOL	VOL	VOLUME	FTR	F	FIBER REINFORCED GYPSUM	W	W	WEST	FTR	F	FIBER REINFORCED GYPSUM	WO	WO	WITHOUT	FTR	F	FIBER REINFORCED GYPSUM	W/	W/	WITH	FTR	F	FIBER REINFORCED GYPSUM	WV	WV	WOOD	FTR	F	FIBER REINFORCED GYPSUM	WF	WF	WIDE FLANGE	FTR	F	FIBER REINFORCED GYPSUM	WP	WP	WORK POINT	FTR	F	FIBER REINFORCED GYPSUM	WT	WT	WEIGHT	
ENTR	E	ENTRANCE	PERF	PERF	PERFORATED	EQUIP	E	EQUIPMENT	Q	Q	QUARRY TILE	EXP	E	EXPANSION	QTR	QTR	QUARTER	EXPB	E	EXPANSION BOLT	R	R	RISER/RADIUS	EXT	E	EXTERIOR JOINT	RAD	RAD	RADIUS	EXT	E	EXTERIOR	RIB	RIB	RIBBER BASE	EPDM	E	ETHYLENE PROPYLENE DIENE MONOMER	REF	REF	REFLECTED CEILING PLAN	EVC	E	ELECTRIC WATER COOLER	RD	RD	ROOF DRAIN	F	F	FAHRENHEIT	REINB	REINB	REINFORCING BAR	FB	F	FLAT BAR	REF	REF	REFRIGERATOR	FC	F	FIRE EXTINGUISHER AND CABINET	REINP	REINP	REINFORCED	FD	F	FLOOR DRAIN	REQ	REQ	REQUIRED	FE	F	FIRE EXTINGUISHER	RES	RES	RESILIENT	FEC	F	FIRE EXTINGUISHER CABINET	REV	REV	REVEAL	FIN	F	FLOOR	REV	REV	REVEAL	FIN	F	FINISH	ROW	ROW	ROUGH OPENING	FOC	F	FACE OF BRICK	ROW	ROW	ROUGH OPENING	FOF	F	FACE OF CONCRETE	R	R	RIGHT OF WAY	FOF	F	FACE OF FINISH	S	S	SOUTH	FOF	F	FACE OF STUDS	SCHED	SCHED	SCHEDULE	FS	F	FACE OF WALL	SQ	SQ	SQUARE FEET	FSS	F	FIRE SUPPRESSION SYSTEM	SH	SH	SIMILAR	FTG	F	FOOTING	SPEC	SPEC	SPECIFICATION	FR	F	FIBER REINFORCED GYPSUM	SQU	SQU	SQUARE	FR	F	FIBER REINFORCED GYPSUM	SST	SST	STAINLESS STEEL	FTR	F	FIBER REINFORCED GYPSUM	STC	STC	SOULING TRANSMISSION CLASS	FTR	F	FIBER REINFORCED GYPSUM	STD	STD	STANDARD	FTR	F	FIBER REINFORCED GYPSUM	STR	STR	STRUCTURE/STRUCTURAL	FTR	F	FIBER REINFORCED GYPSUM	SUSP	SUSP	SUSPENSION	FTR	F	FIBER REINFORCED GYPSUM	T	T	TONGUE/GROOVE	FTR	F	FIBER REINFORCED GYPSUM	TAG	TAG	TONGUE/GROOVE	FTR	F	FIBER REINFORCED GYPSUM	TEL	TEL	TELEPHONE	FTR	F	FIBER REINFORCED GYPSUM	THK	THK	THICK	FTR	F	FIBER REINFORCED GYPSUM	TOP	TOP	TOP OF DECK	FTR	F	FIBER REINFORCED GYPSUM	TOP	TOP	TOP OF STEEL	FTR	F	FIBER REINFORCED GYPSUM	TYP	TYP	TYPICAL	FTR	F	FIBER REINFORCED GYPSUM	TY	TY	TYPE	FTR	F	FIBER REINFORCED GYPSUM	TV	TV	TELEVISION	FTR	F	FIBER REINFORCED GYPSUM	TACK	TACK	TACK BOARD	FTR	F	FIBER REINFORCED GYPSUM	TOC	TOC	TOP OF CONCRETE	FTR	F	FIBER REINFORCED GYPSUM	UL	UL	UNDERWRITERS LABORATORIES, INC.	FTR	F	FIBER REINFORCED GYPSUM	UV	UV	UNIT VENTILATOR	FTR	F	FIBER REINFORCED GYPSUM	V	V	VINYL COMPOSITION TILE	FTR	F	FIBER REINFORCED GYPSUM	VCT	VCT	VINYL COMPOSITION TILE	FTR	F	FIBER REINFORCED GYPSUM	VERT	VERT	VERTICAL	FTR	F	FIBER REINFORCED GYPSUM	VF	VF	VERIFY IN FIELD	FTR	F	FIBER REINFORCED GYPSUM	VOL	VOL	VOLUME	FTR	F	FIBER REINFORCED GYPSUM	W	W	WEST	FTR	F	FIBER REINFORCED GYPSUM	WO	WO	WITHOUT	FTR	F	FIBER REINFORCED GYPSUM	W/	W/	WITH	FTR	F	FIBER REINFORCED GYPSUM	WV	WV	WOOD	FTR	F	FIBER REINFORCED GYPSUM	WF	WF	WIDE FLANGE	FTR	F	FIBER REINFORCED GYPSUM	WP	WP	WORK POINT	FTR	F	FIBER REINFORCED GYPSUM	WT	WT	WEIGHT	
EQUIP	E	EQUIPMENT	Q	Q	QUARRY TILE	EXP	E	EXPANSION	QTR	QTR	QUARTER	EXPB	E	EXPANSION BOLT	R	R	RISER/RADIUS	EXT	E	EXTERIOR JOINT	RAD	RAD	RADIUS	EXT	E	EXTERIOR	RIB	RIB	RIBBER BASE	EPDM	E	ETHYLENE PROPYLENE DIENE MONOMER	REF	REF	REFLECTED CEILING PLAN	EVC	E	ELECTRIC WATER COOLER	RD	RD	ROOF DRAIN	F	F	FAHRENHEIT	REINB	REINB	REINFORCING BAR	FB	F	FLAT BAR	REF	REF	REFRIGERATOR	FC	F	FIRE EXTINGUISHER AND CABINET	REINP	REINP	REINFORCED	FD	F	FLOOR DRAIN	REQ	REQ	REQUIRED	FE	F	FIRE EXTINGUISHER	RES	RES	RESILIENT	FEC	F	FIRE EXTINGUISHER CABINET	REV	REV	REVEAL	FIN	F	FLOOR	REV	REV	REVEAL	FIN	F	FINISH	ROW	ROW	ROUGH OPENING	FOC	F	FACE OF BRICK	ROW	ROW	ROUGH OPENING	FOF	F	FACE OF CONCRETE	R	R	RIGHT OF WAY	FOF	F	FACE OF FINISH	S	S	SOUTH	FOF	F	FACE OF STUDS	SCHED	SCHED	SCHEDULE	FS	F	FACE OF WALL	SQ	SQ	SQUARE FEET	FSS	F	FIRE SUPPRESSION SYSTEM	SH	SH	SIMILAR	FTG	F	FOOTING	SPEC	SPEC	SPECIFICATION	FR	F	FIBER REINFORCED GYPSUM	SQU	SQU	SQUARE	FR	F	FIBER REINFORCED GYPSUM	SST	SST	STAINLESS STEEL	FTR	F	FIBER REINFORCED GYPSUM	STC	STC	SOULING TRANSMISSION CLASS	FTR	F	FIBER REINFORCED GYPSUM	STD	STD	STANDARD	FTR	F	FIBER REINFORCED GYPSUM	STR	STR	STRUCTURE/STRUCTURAL	FTR	F	FIBER REINFORCED GYPSUM	SUSP	SUSP	SUSPENSION	FTR	F	FIBER REINFORCED GYPSUM	T	T	TONGUE/GROOVE	FTR	F	FIBER REINFORCED GYPSUM	TAG	TAG	TONGUE/GROOVE	FTR	F	FIBER REINFORCED GYPSUM	TEL	TEL	TELEPHONE	FTR	F	FIBER REINFORCED GYPSUM	THK	THK	THICK	FTR	F	FIBER REINFORCED GYPSUM	TOP	TOP	TOP OF DECK	FTR	F	FIBER REINFORCED GYPSUM	TOP	TOP	TOP OF STEEL	FTR	F	FIBER REINFORCED GYPSUM	TYP	TYP	TYPICAL	FTR	F	FIBER REINFORCED GYPSUM	TY	TY	TYPE	FTR	F	FIBER REINFORCED GYPSUM	TV	TV	TELEVISION	FTR	F	FIBER REINFORCED GYPSUM	TACK	TACK	TACK BOARD	FTR	F	FIBER REINFORCED GYPSUM	TOC	TOC	TOP OF CONCRETE	FTR	F	FIBER REINFORCED GYPSUM	UL	UL	UNDERWRITERS LABORATORIES, INC.	FTR	F	FIBER REINFORCED GYPSUM	UV	UV	UNIT VENTILATOR	FTR	F	FIBER REINFORCED GYPSUM	V	V	VINYL COMPOSITION TILE	FTR	F	FIBER REINFORCED GYPSUM	VCT	VCT	VINYL COMPOSITION TILE	FTR	F	FIBER REINFORCED GYPSUM	VERT	VERT	VERTICAL	FTR	F	FIBER REINFORCED GYPSUM	VF	VF	VERIFY IN FIELD	FTR	F	FIBER REINFORCED GYPSUM	VOL	VOL	VOLUME	FTR	F	FIBER REINFORCED GYPSUM	W	W	WEST	FTR	F	FIBER REINFORCED GYPSUM	WO	WO	WITHOUT	FTR	F	FIBER REINFORCED GYPSUM	W/	W/	WITH	FTR	F	FIBER REINFORCED GYPSUM	WV	WV	WOOD	FTR	F	FIBER REINFORCED GYPSUM	WF	WF	WIDE FLANGE	FTR	F	FIBER REINFORCED GYPSUM	WP	WP	WORK POINT	FTR	F	FIBER REINFORCED GYPSUM	WT	WT	WEIGHT	
EXP	E	EXPANSION	QTR	QTR	QUARTER	EXPB	E	EXPANSION BOLT	R	R	RISER/RADIUS	EXT	E	EXTERIOR JOINT	RAD	RAD	RADIUS	EXT	E	EXTERIOR	RIB	RIB	RIBBER BASE	EPDM	E	ETHYLENE PROPYLENE DIENE MONOMER	REF	REF	REFLECTED CEILING PLAN	EVC	E	ELECTRIC WATER COOLER	RD	RD	ROOF DRAIN	F	F	FAHRENHEIT	REINB	REINB	REINFORCING BAR	FB	F	FLAT BAR	REF	REF	REFRIGERATOR	FC	F	FIRE EXTINGUISHER AND CABINET	REINP	REINP	REINFORCED	FD	F	FLOOR DRAIN	REQ	REQ	REQUIRED	FE	F	FIRE EXTINGUISHER	RES	RES	RESILIENT	FEC	F	FIRE EXTINGUISHER CABINET	REV	REV	REVEAL	FIN	F	FLOOR	REV	REV	REVEAL	FIN	F	FINISH	ROW	ROW	ROUGH OPENING	FOC	F	FACE OF BRICK	ROW	ROW	ROUGH OPENING	FOF	F	FACE OF CONCRETE	R	R	RIGHT OF WAY	FOF	F	FACE OF FINISH	S	S	SOUTH	FOF	F	FACE OF STUDS	SCHED	SCHED	SCHEDULE	FS	F	FACE OF WALL	SQ	SQ	SQUARE FEET	FSS	F	FIRE SUPPRESSION SYSTEM	SH	SH	SIMILAR	FTG	F	FOOTING	SPEC	SPEC	SPECIFICATION	FR	F	FIBER REINFORCED GYPSUM	SQU	SQU	SQUARE	FR	F	FIBER REINFORCED GYPSUM	SST	SST	STAINLESS STEEL	FTR	F	FIBER REINFORCED GYPSUM	STC	STC	SOULING TRANSMISSION CLASS	FTR	F	FIBER REINFORCED GYPSUM	STD	STD	STANDARD	FTR	F	FIBER REINFORCED GYPSUM	STR	STR	STRUCTURE/STRUCTURAL	FTR	F	FIBER REINFORCED GYPSUM	SUSP	SUSP	SUSPENSION	FTR	F	FIBER REINFORCED GYPSUM	T	T	TONGUE/GROOVE	FTR	F	FIBER REINFORCED GYPSUM	TAG	TAG	TONGUE/GROOVE	FTR	F	FIBER REINFORCED GYPSUM	TEL	TEL	TELEPHONE	FTR	F	FIBER REINFORCED GYPSUM	THK	THK	THICK	FTR	F	FIBER REINFORCED GYPSUM	TOP	TOP	TOP OF DECK	FTR	F	FIBER REINFORCED GYPSUM	TOP	TOP	TOP OF STEEL	FTR	F	FIBER REINFORCED GYPSUM	TYP	TYP	TYPICAL	FTR	F	FIBER REINFORCED GYPSUM	TY	TY	TYPE	FTR	F	FIBER REINFORCED GYPSUM	TV	TV	TELEVISION	FTR	F	FIBER REINFORCED GYPSUM	TACK	TACK	TACK BOARD	FTR	F	FIBER REINFORCED GYPSUM	TOC	TOC	TOP OF CONCRETE	FTR	F	FIBER REINFORCED GYPSUM	UL	UL	UNDERWRITERS LABORATORIES, INC.	FTR	F	FIBER REINFORCED GYPSUM	UV	UV	UNIT VENTILATOR	FTR	F	FIBER REINFORCED GYPSUM	V	V	VINYL COMPOSITION TILE	FTR	F	FIBER REINFORCED GYPSUM	VCT	VCT	VINYL COMPOSITION TILE	FTR	F	FIBER REINFORCED GYPSUM	VERT	VERT	VERTICAL	FTR	F	FIBER REINFORCED GYPSUM	VF	VF	VERIFY IN FIELD	FTR	F	FIBER REINFORCED GYPSUM	VOL	VOL	VOLUME	FTR	F	FIBER REINFORCED GYPSUM	W	W	WEST	FTR	F	FIBER REINFORCED GYPSUM	WO	WO	WITHOUT	FTR	F	FIBER REINFORCED GYPSUM	W/	W/	WITH	FTR	F	FIBER REINFORCED GYPSUM	WV	WV	WOOD	FTR	F	FIBER REINFORCED GYPSUM	WF	WF	WIDE FLANGE	FTR	F	FIBER REINFORCED GYPSUM	WP	WP	WORK POINT	FTR	F	FIBER REINFORCED GYPSUM	WT	WT	WEIGHT	
EXPB	E	EXPANSION BOLT	R	R	RISER/RADIUS	EXT	E	EXTERIOR JOINT	RAD	RAD	RADIUS	EXT	E	EXTERIOR	RIB	RIB	RIBBER BASE	EPDM	E	ETHYLENE PROPYLENE DIENE MONOMER	REF	REF	REFLECTED CEILING PLAN	EVC	E	ELECTRIC WATER COOLER	RD	RD	ROOF DRAIN	F	F	FAHRENHEIT	REINB	REINB	REINFORCING BAR	FB	F	FLAT BAR	REF	REF	REFRIGERATOR	FC	F	FIRE EXTINGUISHER AND CABINET	REINP	REINP	REINFORCED	FD	F	FLOOR DRAIN	REQ	REQ	REQUIRED	FE	F	FIRE EXTINGUISHER	RES	RES	RESILIENT	FEC	F	FIRE EXTINGUISHER CABINET	REV	REV	REVEAL	FIN	F	FLOOR	REV	REV	REVEAL	FIN	F	FINISH	ROW	ROW	ROUGH OPENING	FOC	F	FACE OF BRICK	ROW	ROW	ROUGH OPENING	FOF	F	FACE OF CONCRETE	R	R	RIGHT OF WAY	FOF	F	FACE OF FINISH	S	S	SOUTH	FOF	F	FACE OF STUDS	SCHED	SCHED	SCHEDULE	FS	F	FACE OF WALL	SQ	SQ	SQUARE FEET	FSS	F	FIRE SUPPRESSION SYSTEM	SH	SH	SIMILAR	FTG	F	FOOTING	SPEC	SPEC	SPECIFICATION	FR	F	FIBER REINFORCED GYPSUM	SQU	SQU	SQUARE	FR	F	FIBER REINFORCED GYPSUM	SST	SST	STAINLESS STEEL	FTR	F	FIBER REINFORCED GYPSUM	STC	STC	SOULING TRANSMISSION CLASS	FTR	F	FIBER REINFORCED GYPSUM	STD	STD	STANDARD	FTR	F	FIBER REINFORCED GYPSUM	STR	STR	STRUCTURE/STRUCTURAL	FTR	F	FIBER REINFORCED GYPSUM	SUSP	SUSP	SUSPENSION	FTR	F	FIBER REINFORCED GYPSUM	T	T	TONGUE/GROOVE	FTR	F	FIBER REINFORCED GYPSUM	TAG	TAG	TONGUE/GROOVE	FTR	F	FIBER REINFORCED GYPSUM	TEL	TEL	TELEPHONE	FTR	F	FIBER REINFORCED GYPSUM	THK	THK	THICK	FTR	F	FIBER REINFORCED GYPSUM	TOP	TOP	TOP OF DECK	FTR	F	FIBER REINFORCED GYPSUM	TOP	TOP	TOP OF STEEL	FTR	F	FIBER REINFORCED GYPSUM	TYP	TYP	TYPICAL	FTR	F	FIBER REINFORCED GYPSUM	TY	TY	TYPE	FTR	F	FIBER REINFORCED GYPSUM	TV	TV	TELEVISION	FTR	F	FIBER REINFORCED GYPSUM	TACK	TACK	TACK BOARD	FTR	F	FIBER REINFORCED GYPSUM	TOC	TOC	TOP OF CONCRETE	FTR	F	FIBER REINFORCED GYPSUM	UL	UL	UNDERWRITERS LABORATORIES, INC.	FTR	F	FIBER REINFORCED GYPSUM	UV	UV	UNIT VENTILATOR	FTR	F	FIBER REINFORCED GYPSUM	V	V	VINYL COMPOSITION TILE	FTR	F	FIBER REINFORCED GYPSUM	VCT	VCT	VINYL COMPOSITION TILE	FTR	F	FIBER REINFORCED GYPSUM	VERT	VERT	VERTICAL	FTR	F	FIBER REINFORCED GYPSUM	VF	VF	VERIFY IN FIELD	FTR	F	FIBER REINFORCED GYPSUM	VOL	VOL	VOLUME	FTR	F	FIBER REINFORCED GYPSUM	W	W	WEST	FTR	F	FIBER REINFORCED GYPSUM	WO	WO	WITHOUT	FTR	F	FIBER REINFORCED GYPSUM	W/	W/	WITH	FTR	F	FIBER REINFORCED GYPSUM	WV	WV	WOOD	FTR	F	FIBER REINFORCED GYPSUM	WF	WF	WIDE FLANGE	FTR	F	FIBER REINFORCED GYPSUM	WP	WP	WORK POINT	FTR	F	FIBER REINFORCED GYPSUM	WT	WT	WEIGHT	
EXT	E	EXTERIOR JOINT	RAD	RAD	RADIUS	EXT	E	EXTERIOR	RIB	RIB	RIBBER BASE	EPDM	E	ETHYLENE PROPYLENE DIENE MONOMER	REF	REF	REFLECTED CEILING PLAN	EVC	E	ELECTRIC WATER COOLER	RD	RD	ROOF DRAIN	F	F	FAHRENHEIT	REINB	REINB	REINFORCING BAR	FB	F	FLAT BAR	REF	REF	REFRIGERATOR	FC	F	FIRE EXTINGUISHER AND CABINET	REINP	REINP	REINFORCED	FD	F	FLOOR DRAIN	REQ	REQ	REQUIRED	FE	F	FIRE EXTINGUISHER	RES	RES	RESILIENT	FEC	F	FIRE EXTINGUISHER CABINET	REV	REV	REVEAL	FIN	F	FLOOR	REV	REV	REVEAL	FIN	F	FINISH	ROW	ROW	ROUGH OPENING	FOC	F	FACE OF BRICK	ROW	ROW	ROUGH OPENING	FOF	F	FACE OF CONCRETE	R	R	RIGHT OF WAY	FOF	F	FACE OF FINISH	S	S	SOUTH	FOF	F	FACE OF STUDS	SCHED	SCHED	SCHEDULE	FS	F	FACE OF WALL	SQ	SQ	SQUARE FEET	FSS	F	FIRE SUPPRESSION SYSTEM	SH	SH	SIMILAR	FTG	F	FOOTING	SPEC	SPEC	SPECIFICATION	FR	F	FIBER REINFORCED GYPSUM	SQU	SQU	SQUARE	FR	F	FIBER REINFORCED GYPSUM	SST	SST	STAINLESS STEEL	FTR	F	FIBER REINFORCED GYPSUM	STC	STC	SOULING TRANSMISSION CLASS	FTR	F	FIBER REINFORCED GYPSUM	STD	STD	STANDARD	FTR	F	FIBER REINFORCED GYPSUM	STR	STR	STRUCTURE/STRUCTURAL	FTR	F	FIBER REINFORCED GYPSUM	SUSP	SUSP	SUSPENSION	FTR	F	FIBER REINFORCED GYPSUM	T	T	TONGUE/GROOVE	FTR	F	FIBER REINFORCED GYPSUM	TAG	TAG	TONGUE/GROOVE	FTR	F	FIBER REINFORCED GYPSUM	TEL	TEL	TELEPHONE	FTR	F	FIBER REINFORCED GYPSUM	THK	THK	THICK	FTR	F	FIBER REINFORCED GYPSUM	TOP	TOP	TOP OF DECK	FTR	F	FIBER REINFORCED GYPSUM	TOP	TOP	TOP OF STEEL	FTR	F	FIBER REINFORCED GYPSUM	TYP	TYP	TYPICAL	FTR	F	FIBER REINFORCED GYPSUM	TY	TY	TYPE	FTR	F	FIBER REINFORCED GYPSUM	TV	TV	TELEVISION	FTR	F	FIBER REINFORCED GYPSUM	TACK	TACK	TACK BOARD	FTR	F	FIBER REINFORCED GYPSUM	TOC	TOC	TOP OF CONCRETE	FTR	F	FIBER REINFORCED GYPSUM	UL	UL	UNDERWRITERS LABORATORIES, INC.	FTR	F	FIBER REINFORCED GYPSUM	UV	UV	UNIT VENTILATOR	FTR	F	FIBER REINFORCED GYPSUM	V	V	VINYL COMPOSITION TILE	FTR	F	FIBER REINFORCED GYPSUM	VCT	VCT	VINYL COMPOSITION TILE	FTR	F	FIBER REINFORCED GYPSUM	VERT	VERT	VERTICAL	FTR	F	FIBER REINFORCED GYPSUM	VF	VF	VERIFY IN FIELD	FTR	F	FIBER REINFORCED GYPSUM	VOL	VOL	VOLUME	FTR	F	FIBER REINFORCED GYPSUM	W	W	WEST	FTR	F	FIBER REINFORCED GYPSUM	WO	WO	WITHOUT	FTR	F	FIBER REINFORCED GYPSUM	W/	W/	WITH	FTR	F	FIBER REINFORCED GYPSUM	WV	WV	WOOD	FTR	F	FIBER REINFORCED GYPSUM	WF	WF	WIDE FLANGE	FTR	F	FIBER REINFORCED GYPSUM	WP	WP	WORK POINT	FTR	F	FIBER REINFORCED GYPSUM	WT	WT	WEIGHT	
EXT	E	EXTERIOR	RIB	RIB	RIBBER BASE	EPDM	E	ETHYLENE PROPYLENE DIENE MONOMER	REF	REF	REFLECTED CEILING PLAN	EVC	E	ELECTRIC WATER COOLER	RD	RD	ROOF DRAIN	F	F	FAHRENHEIT	REINB	REINB	REINFORCING BAR	FB	F	FLAT BAR	REF	REF	REFRIGERATOR	FC	F	FIRE EXTINGUISHER AND CABINET	REINP	REINP	REINFORCED	FD	F	FLOOR DRAIN	REQ	REQ	REQUIRED	FE	F	FIRE EXTINGUISHER	RES	RES	RESILIENT	FEC	F	FIRE EXTINGUISHER CABINET	REV	REV	REVEAL	FIN	F	FLOOR	REV	REV	REVEAL	FIN	F	FINISH	ROW	ROW	ROUGH OPENING	FOC	F	FACE OF BRICK	ROW	ROW	ROUGH OPENING	FOF	F	FACE OF CONCRETE	R	R	RIGHT OF WAY	FOF	F	FACE OF FINISH	S	S	SOUTH	FOF	F	FACE OF STUDS	SCHED	SCHED	SCHEDULE	FS	F	FACE OF WALL	SQ	SQ	SQUARE FEET	FSS	F	FIRE SUPPRESSION SYSTEM	SH	SH	SIMILAR	FTG	F	FOOTING	SPEC	SPEC	SPECIFICATION	FR	F	FIBER REINFORCED GYPSUM	SQU	SQU	SQUARE	FR	F	FIBER REINFORCED GYPSUM	SST	SST	STAINLESS STEEL	FTR	F	FIBER REINFORCED GYPSUM	STC	STC	SOULING TRANSMISSION CLASS	FTR	F	FIBER REINFORCED GYPSUM	STD	STD	STANDARD	FTR	F	FIBER REINFORCED GYPSUM	STR	STR	STRUCTURE/STRUCTURAL	FTR	F	FIBER REINFORCED GYPSUM	SUSP	SUSP	SUSPENSION	FTR	F	FIBER REINFORCED GYPSUM	T	T	TONGUE/GROOVE	FTR	F	FIBER REINFORCED GYPSUM	TAG	TAG	TONGUE/GROOVE	FTR	F	FIBER REINFORCED GYPSUM	TEL	TEL	TELEPHONE	FTR	F	FIBER REINFORCED GYPSUM	THK	THK	THICK	FTR	F	FIBER REINFORCED GYPSUM	TOP	TOP	TOP OF DECK	FTR	F	FIBER REINFORCED GYPSUM	TOP	TOP	TOP OF STEEL	FTR	F	FIBER REINFORCED GYPSUM	TYP	TYP	TYPICAL	FTR	F	FIBER REINFORCED GYPSUM	TY	TY	TYPE	FTR	F	FIBER REINFORCED GYPSUM	TV	TV	TELEVISION	FTR	F	FIBER REINFORCED GYPSUM	TACK	TACK	TACK BOARD	FTR	F	FIBER REINFORCED GYPSUM	TOC	TOC	TOP OF CONCRETE	FTR	F	FIBER REINFORCED GYPSUM	UL	UL	UNDERWRITERS LABORATORIES, INC.	FTR	F	FIBER REINFORCED GYPSUM	UV	UV	UNIT VENTILATOR	FTR	F	FIBER REINFORCED GYPSUM	V	V	VINYL COMPOSITION TILE	FTR	F	FIBER REINFORCED GYPSUM	VCT	VCT	VINYL COMPOSITION TILE	FTR	F	FIBER REINFORCED GYPSUM	VERT	VERT	VERTICAL	FTR	F	FIBER REINFORCED GYPSUM	VF	VF	VERIFY IN FIELD	FTR	F	FIBER REINFORCED GYPSUM	VOL	VOL	VOLUME	FTR	F	FIBER REINFORCED GYPSUM	W	W	WEST	FTR	F	FIBER REINFORCED GYPSUM	WO	WO	WITHOUT	FTR	F	FIBER REINFORCED GYPSUM	W/	W/	WITH	FTR	F	FIBER REINFORCED GYPSUM	WV	WV	WOOD	FTR	F	FIBER REINFORCED GYPSUM	WF	WF	WIDE FLANGE	FTR	F	FIBER REINFORCED GYPSUM	WP	WP	WORK POINT	FTR	F	FIBER REINFORCED GYPSUM	WT	WT	WEIGHT	
EPDM	E	ETHYLENE PROPYLENE DIENE MONOMER	REF	REF	REFLECTED CEILING PLAN	EVC	E	ELECTRIC WATER COOLER	RD	RD	ROOF DRAIN	F	F	FAHRENHEIT	REINB	REINB	REINFORCING BAR	FB	F	FLAT BAR	REF	REF	REFRIGERATOR	FC	F	FIRE EXTINGUISHER AND CABINET	REINP	REINP	REINFORCED	FD	F	FLOOR DRAIN	REQ	REQ	REQUIRED	FE	F	FIRE EXTINGUISHER	RES	RES	RESILIENT	FEC	F	FIRE EXTINGUISHER CABINET	REV	REV	REVEAL	FIN	F	FLOOR	REV	REV	REVEAL	FIN	F	FINISH	ROW	ROW	ROUGH OPENING	FOC	F	FACE OF BRICK	ROW	ROW	ROUGH OPENING	FOF	F	FACE OF CONCRETE	R	R	RIGHT OF WAY	FOF	F	FACE OF FINISH	S	S	SOUTH	FOF	F	FACE OF STUDS	SCHED	SCHED	SCHEDULE	FS	F	FACE OF WALL	SQ	SQ	SQUARE FEET	FSS	F	FIRE SUPPRESSION SYSTEM	SH	SH	SIMILAR	FTG	F	FOOTING	SPEC	SPEC	SPECIFICATION	FR	F	FIBER REINFORCED GYPSUM	SQU	SQU	SQUARE	FR	F	FIBER REINFORCED GYPSUM	SST	SST	STAINLESS STEEL	FTR	F	FIBER REINFORCED GYPSUM	STC	STC	SOULING TRANSMISSION CLASS	FTR	F	FIBER REINFORCED GYPSUM	STD	STD	STANDARD	FTR	F	FIBER REINFORCED GYPSUM	STR	STR	STRUCTURE/STRUCTURAL	FTR	F	FIBER REINFORCED GYPSUM	SUSP	SUSP	SUSPENSION	FTR	F	FIBER REINFORCED GYPSUM	T	T	TONGUE/GROOVE	FTR	F	FIBER REINFORCED GYPSUM	TAG	TAG	TONGUE/GROOVE	FTR	F	FIBER REINFORCED GYPSUM	TEL	TEL	TELEPHONE	FTR	F	FIBER REINFORCED GYPSUM	THK	THK	THICK	FTR	F	FIBER REINFORCED GYPSUM	TOP	TOP	TOP OF DECK	FTR	F	FIBER REINFORCED GYPSUM	TOP	TOP	TOP OF STEEL	FTR	F	FIBER REINFORCED GYPSUM	TYP	TYP	TYPICAL	FTR	F	FIBER REINFORCED GYPSUM	TY	TY	TYPE	FTR	F	FIBER REINFORCED GYPSUM	TV	TV	TELEVISION	FTR	F	FIBER REINFORCED GYPSUM	TACK	TACK	TACK BOARD	FTR	F	FIBER REINFORCED GYPSUM	TOC	TOC	TOP OF CONCRETE	FTR	F	FIBER REINFORCED GYPSUM	UL	UL	UNDERWRITERS LABORATORIES, INC.	FTR	F	FIBER REINFORCED GYPSUM	UV	UV	UNIT VENTILATOR	FTR	F	FIBER REINFORCED GYPSUM	V	V	VINYL COMPOSITION TILE	FTR	F	FIBER REINFORCED GYPSUM	VCT	VCT	VINYL COMPOSITION TILE	FTR	F	FIBER REINFORCED GYPSUM	VERT	VERT	VERTICAL	FTR	F	FIBER REINFORCED GYPSUM	VF	VF	VERIFY IN FIELD	FTR	F	FIBER REINFORCED GYPSUM	VOL	VOL	VOLUME	FTR	F	FIBER REINFORCED GYPSUM	W	W	WEST	FTR	F	FIBER REINFORCED GYPSUM	WO	WO	WITHOUT	FTR	F	FIBER REINFORCED GYPSUM	W/	W/	WITH	FTR	F	FIBER REINFORCED GYPSUM	WV	WV	WOOD	FTR	F	FIBER REINFORCED GYPSUM	WF	WF	WIDE FLANGE	FTR	F	FIBER REINFORCED GYPSUM	WP	WP	WORK POINT	FTR	F	FIBER REINFORCED GYPSUM	WT	WT	WEIGHT	
EVC	E	ELECTRIC WATER COOLER	RD	RD	ROOF DRAIN	F	F	FAHRENHEIT	REINB	REINB	REINFORCING BAR	FB	F	FLAT BAR	REF	REF	REFRIGERATOR	FC	F	FIRE EXTINGUISHER AND CABINET	REINP	REINP	REINFORCED	FD	F	FLOOR DRAIN	REQ	REQ	REQUIRED	FE	F	FIRE EXTINGUISHER	RES	RES	RESILIENT	FEC	F	FIRE EXTINGUISHER CABINET	REV	REV	REVEAL	FIN	F	FLOOR	REV	REV	REVEAL	FIN	F	FINISH	ROW	ROW	ROUGH OPENING	FOC	F	FACE OF BRICK	ROW	ROW	ROUGH OPENING	FOF	F	FACE OF CONCRETE	R	R	RIGHT OF WAY	FOF	F	FACE OF FINISH	S	S	SOUTH	FOF	F	FACE OF STUDS	SCHED	SCHED	SCHEDULE	FS	F	FACE OF WALL	SQ	SQ	SQUARE FEET	FSS	F	FIRE SUPPRESSION SYSTEM	SH	SH	SIMILAR	FTG	F	FOOTING	SPEC	SPEC	SPECIFICATION	FR	F	FIBER REINFORCED GYPSUM	SQU	SQU	SQUARE	FR	F	FIBER REINFORCED GYPSUM	SST	SST	STAINLESS STEEL	FTR	F	FIBER REINFORCED GYPSUM	STC	STC	SOULING TRANSMISSION CLASS	FTR	F	FIBER REINFORCED GYPSUM	STD	STD	STANDARD	FTR	F	FIBER REINFORCED GYPSUM	STR	STR	STRUCTURE/STRUCTURAL	FTR	F	FIBER REINFORCED GYPSUM	SUSP	SUSP	SUSPENSION	FTR	F	FIBER REINFORCED GYPSUM	T	T	TONGUE/GROOVE	FTR	F	FIBER REINFORCED GYPSUM	TAG	TAG	TONGUE/GROOVE	FTR	F	FIBER REINFORCED GYPSUM	TEL	TEL	TELEPHONE	FTR	F	FIBER REINFORCED GYPSUM	THK	THK	THICK	FTR	F	FIBER REINFORCED GYPSUM	TOP	TOP	TOP OF DECK	FTR	F	FIBER REINFORCED GYPSUM	TOP	TOP	TOP OF STEEL	FTR	F	FIBER REINFORCED GYPSUM	TYP	TYP	TYPICAL	FTR	F	FIBER REINFORCED GYPSUM	TY	TY	TYPE	FTR	F	FIBER REINFORCED GYPSUM	TV	TV	TELEVISION	FTR	F	FIBER REINFORCED GYPSUM	TACK	TACK	TACK BOARD	FTR	F	FIBER REINFORCED GYPSUM	TOC	TOC	TOP OF CONCRETE	FTR	F	FIBER REINFORCED GYPSUM	UL	UL	UNDERWRITERS LABORATORIES, INC.	FTR	F	FIBER REINFORCED GYPSUM	UV	UV	UNIT VENTILATOR	FTR	F	FIBER REINFORCED GYPSUM	V	V	VINYL COMPOSITION TILE	FTR	F	FIBER REINFORCED GYPSUM	VCT	VCT	VINYL COMPOSITION TILE	FTR	F	FIBER REINFORCED GYPSUM	VERT	VERT	VERTICAL	FTR	F	FIBER REINFORCED GYPSUM	VF	VF	VERIFY IN FIELD	FTR	F	FIBER REINFORCED GYPSUM	VOL	VOL	VOLUME	FTR	F	FIBER REINFORCED GYPSUM	W	W	WEST	FTR	F	FIBER REINFORCED GYPSUM	WO	WO	WITHOUT	FTR	F	FIBER REINFORCED GYPSUM	W/	W/	WITH	FTR	F	FIBER REINFORCED GYPSUM	WV	WV	WOOD	FTR	F	FIBER REINFORCED GYPSUM	WF	WF	WIDE FLANGE	FTR	F	FIBER REINFORCED GYPSUM	WP	WP	WORK POINT	FTR	F	FIBER REINFORCED GYPSUM	WT	WT	WEIGHT	
F	F	FAHRENHEIT	REINB	REINB	REINFORCING BAR	FB	F	FLAT BAR	REF	REF	REFRIGERATOR	FC	F	FIRE EXTINGUISHER AND CABINET	REINP	REINP	REINFORCED	FD	F	FLOOR DRAIN	REQ	REQ	REQUIRED	FE	F	FIRE EXTINGUISHER	RES	RES	RESILIENT	FEC	F	FIRE EXTINGUISHER CABINET	REV	REV	REVEAL	FIN	F	FLOOR	REV	REV	REVEAL	FIN	F	FINISH	ROW	ROW	ROUGH OPENING	FOC	F	FACE OF BRICK	ROW	ROW	ROUGH OPENING	FOF	F	FACE OF CONCRETE	R	R	RIGHT OF WAY	FOF	F	FACE OF FINISH	S	S	SOUTH	FOF	F	FACE OF STUDS	SCHED	SCHED	SCHEDULE	FS	F	FACE OF WALL	SQ	SQ	SQUARE FEET	FSS	F	FIRE SUPPRESSION SYSTEM	SH	SH	SIMILAR	FTG	F	FOOTING	SPEC	SPEC	SPECIFICATION	FR	F	FIBER REINFORCED GYPSUM	SQU	SQU	SQUARE	FR	F	FIBER REINFORCED GYPSUM	SST	SST	STAINLESS STEEL	FTR	F	FIBER REINFORCED GYPSUM	STC	STC	SOULING TRANSMISSION CLASS	FTR	F	FIBER REINFORCED GYPSUM	STD	STD	STANDARD	FTR	F	FIBER REINFORCED GYPSUM	STR	STR	STRUCTURE/STRUCTURAL	FTR	F	FIBER REINFORCED GYPSUM	SUSP	SUSP	SUSPENSION	FTR	F	FIBER REINFORCED GYPSUM	T	T	TONGUE/GROOVE	FTR	F	FIBER REINFORCED GYPSUM	TAG	TAG	TONGUE/GROOVE	FTR	F	FIBER REINFORCED GYPSUM	TEL	TEL	TELEPHONE	FTR	F	FIBER REINFORCED GYPSUM	THK	THK	THICK	FTR	F	FIBER REINFORCED GYPSUM	TOP	TOP	TOP OF DECK	FTR	F	FIBER REINFORCED GYPSUM	TOP	TOP	TOP OF STEEL	FTR	F	FIBER REINFORCED GYPSUM	TYP	TYP	TYPICAL	FTR	F	FIBER REINFORCED GYPSUM	TY	TY	TYPE	FTR	F	FIBER REINFORCED GYPSUM	TV	TV	TELEVISION	FTR	F	FIBER REINFORCED GYPSUM	TACK	TACK	TACK BOARD	FTR	F	FIBER REINFORCED GYPSUM	TOC	TOC	TOP OF CONCRETE	FTR	F	FIBER REINFORCED GYPSUM	UL	UL	UNDERWRITERS LABORATORIES, INC.	FTR	F	FIBER REINFORCED GYPSUM	UV	UV	UNIT VENTILATOR	FTR	F	FIBER REINFORCED GYPSUM	V	V	VINYL COMPOSITION TILE	FTR	F	FIBER REINFORCED GYPSUM	VCT	VCT	VINYL COMPOSITION TILE	FTR	F	FIBER REINFORCED GYPSUM	VERT	VERT	VERTICAL	FTR	F	FIBER REINFORCED GYPSUM	VF	VF	VERIFY IN FIELD	FTR	F	FIBER REINFORCED GYPSUM	VOL	VOL	VOLUME	FTR	F	FIBER REINFORCED GYPSUM	W	W	WEST	FTR	F	FIBER REINFORCED GYPSUM	WO	WO	WITHOUT	FTR	F	FIBER REINFORCED GYPSUM	W/	W/	WITH	FTR	F	FIBER REINFORCED GYPSUM	WV	WV	WOOD	FTR	F	FIBER REINFORCED GYPSUM	WF	WF	WIDE FLANGE	FTR	F	FIBER REINFORCED GYPSUM	WP	WP	WORK POINT	FTR	F	FIBER REINFORCED GYPSUM	WT	WT	WEIGHT	
FB	F	FLAT BAR	REF	REF	REFRIGERATOR	FC	F	FIRE EXTINGUISHER AND CABINET	REINP	REINP	REINFORCED	FD	F	FLOOR DRAIN	REQ	REQ	REQUIRED	FE	F	FIRE EXTINGUISHER	RES	RES	RESILIENT	FEC	F	FIRE EXTINGUISHER CABINET	REV	REV	REVEAL	FIN	F	FLOOR	REV	REV	REVEAL	FIN	F	FINISH	ROW	ROW	ROUGH OPENING	FOC	F	FACE OF BRICK	ROW	ROW	ROUGH OPENING	FOF	F	FACE OF CONCRETE	R	R	RIGHT OF WAY	FOF	F	FACE OF FINISH	S	S	SOUTH	FOF	F	FACE OF STUDS	SCHED	SCHED	SCHEDULE	FS	F	FACE OF WALL	SQ	SQ	SQUARE FEET	FSS	F	FIRE SUPPRESSION SYSTEM	SH	SH	SIMILAR	FTG	F	FOOTING	SPEC	SPEC	SPECIFICATION	FR	F	FIBER REINFORCED GYPSUM	SQU	SQU	SQUARE	FR	F	FIBER REINFORCED GYPSUM	SST	SST	STAINLESS STEEL	FTR	F	FIBER REINFORCED GYPSUM	STC	STC	SOULING TRANSMISSION CLASS	FTR	F	FIBER REINFORCED GYPSUM	STD	STD	STANDARD	FTR	F	FIBER REINFORCED GYPSUM	STR	STR	STRUCTURE/STRUCTURAL	FTR	F	FIBER REINFORCED GYPSUM	SUSP	SUSP	SUSPENSION	FTR	F	FIBER REINFORCED GYPSUM	T	T	TONGUE/GROOVE	FTR	F	FIBER REINFORCED GYPSUM	TAG	TAG	TONGUE/GROOVE	FTR	F	FIBER REINFORCED GYPSUM	TEL	TEL	TELEPHONE	FTR	F	FIBER REINFORCED GYPSUM	THK	THK	THICK	FTR	F	FIBER REINFORCED GYPSUM	TOP	TOP	TOP OF DECK	FTR	F	FIBER REINFORCED GYPSUM	TOP	TOP	TOP OF STEEL	FTR	F	FIBER REINFORCED GYPSUM	TYP	TYP	TYPICAL	FTR	F	FIBER REINFORCED GYPSUM	TY	TY	TYPE	FTR	F	FIBER REINFORCED GYPSUM	TV	TV	TELEVISION	FTR	F	FIBER REINFORCED GYPSUM	TACK	TACK	TACK BOARD	FTR	F	FIBER REINFORCED GYPSUM	TOC	TOC	TOP OF CONCRETE	FTR	F	FIBER REINFORCED GYPSUM	UL	UL	UNDERWRITERS LABORATORIES, INC.	FTR	F	FIBER REINFORCED GYPSUM	UV	UV	UNIT VENTILATOR	FTR	F	FIBER REINFORCED GYPSUM	V	V	VINYL COMPOSITION TILE	FTR	F	FIBER REINFORCED GYPSUM	VCT	VCT	VINYL COMPOSITION TILE	FTR	F	FIBER REINFORCED GYPSUM	VERT	VERT	VERTICAL	FTR	F	FIBER REINFORCED GYPSUM	VF	VF	VERIFY IN FIELD	FTR	F	FIBER REINFORCED GYPSUM	VOL	VOL	VOLUME	FTR	F	FIBER REINFORCED GYPSUM	W	W	WEST	FTR	F	FIBER REINFORCED GYPSUM	WO	WO	WITHOUT	FTR	F	FIBER REINFORCED GYPSUM	W/	W/	WITH	FTR	F	FIBER REINFORCED GYPSUM	WV	WV	WOOD	FTR	F	FIBER REINFORCED GYPSUM	WF	WF	WIDE FLANGE	FTR	F	FIBER REINFORCED GYPSUM	WP	WP	WORK POINT	FTR	F	FIBER REINFORCED GYPSUM	WT	WT	WEIGHT	
FC	F	FIRE EXTINGUISHER AND CABINET	REINP	REINP	REINFORCED	FD	F	FLOOR DRAIN	REQ	REQ	REQUIRED	FE	F	FIRE EXTINGUISHER	RES	RES	RESILIENT	FEC	F	FIRE EXTINGUISHER CABINET	REV	REV	REVEAL	FIN	F	FLOOR	REV	REV	REVEAL	FIN	F	FINISH	ROW	ROW	ROUGH OPENING	FOC	F	FACE OF BRICK	ROW	ROW	ROUGH OPENING	FOF	F	FACE OF CONCRETE	R	R	RIGHT OF WAY	FOF	F	FACE OF FINISH	S	S	SOUTH	FOF	F	FACE OF STUDS	SCHED	SCHED	SCHEDULE	FS	F	FACE OF WALL	SQ	SQ	SQUARE FEET	FSS	F	FIRE SUPPRESSION SYSTEM	SH	SH	SIMILAR	FTG	F	FOOTING	SPEC	SPEC	SPECIFICATION	FR	F	FIBER REINFORCED GYPSUM	SQU	SQU	SQUARE	FR	F	FIBER REINFORCED GYPSUM	SST	SST	STAINLESS STEEL	FTR	F	FIBER REINFORCED GYPSUM	STC	STC	SOULING TRANSMISSION CLASS	FTR	F	FIBER REINFORCED GYPSUM	STD	STD	STANDARD	FTR	F	FIBER REINFORCED GYPSUM	STR	STR	STRUCTURE/STRUCTURAL	FTR	F	FIBER REINFORCED GYPSUM	SUSP	SUSP	SUSPENSION	FTR	F	FIBER REINFORCED GYPSUM	T	T	TONGUE/GROOVE	FTR	F	FIBER REINFORCED GYPSUM	TAG	TAG	TONGUE/GROOVE	FTR	F	FIBER REINFORCED GYPSUM	TEL	TEL	TELEPHONE	FTR	F	FIBER REINFORCED GYPSUM	THK	THK	THICK	FTR	F	FIBER REINFORCED GYPSUM	TOP	TOP	TOP OF DECK	FTR	F	FIBER REINFORCED GYPSUM	TOP	TOP	TOP OF STEEL	FTR	F	FIBER REINFORCED GYPSUM	TYP	TYP	TYPICAL	FTR	F	FIBER REINFORCED GYPSUM	TY	TY	TYPE	FTR	F	FIBER REINFORCED GYPSUM	TV	TV	TELEVISION	FTR	F	FIBER REINFORCED GYPSUM	TACK	TACK	TACK BOARD	FTR	F	FIBER REINFORCED GYPSUM	TOC	TOC	TOP OF CONCRETE	FTR	F	FIBER REINFORCED GYPSUM	UL	UL	UNDERWRITERS LABORATORIES, INC.	FTR	F	FIBER REINFORCED GYPSUM	UV	UV	UNIT VENTILATOR	FTR	F	FIBER REINFORCED GYPSUM	V	V	VINYL COMPOSITION TILE	FTR	F	FIBER REINFORCED GYPSUM	VCT	VCT	VINYL COMPOSITION TILE	FTR	F	FIBER REINFORCED GYPSUM	VERT	VERT	VERTICAL	FTR	F	FIBER REINFORCED GYPSUM	VF	VF	VERIFY IN FIELD	FTR	F	FIBER REINFORCED GYPSUM	VOL	VOL	VOLUME	FTR	F	FIBER REINFORCED GYPSUM	W	W	WEST	FTR	F	FIBER REINFORCED GYPSUM	WO	WO	WITHOUT	FTR	F	FIBER REINFORCED GYPSUM	W/	W/	WITH	FTR	F	FIBER REINFORCED GYPSUM	WV	WV	WOOD	FTR	F	FIBER REINFORCED GYPSUM	WF	WF	WIDE FLANGE	FTR	F	FIBER REINFORCED GYPSUM	WP	WP	WORK POINT	FTR	F	FIBER REINFORCED GYPSUM	WT	WT	WEIGHT	
FD	F	FLOOR DRAIN	REQ	REQ	REQUIRED	FE	F	FIRE EXTINGUISHER	RES	RES	RESILIENT	FEC	F	FIRE EXTINGUISHER CABINET	REV	REV	REVEAL	FIN	F	FLOOR	REV	REV	REVEAL	FIN	F	FINISH	ROW	ROW	ROUGH OPENING	FOC	F	FACE OF BRICK	ROW	ROW	ROUGH OPENING	FOF	F	FACE OF CONCRETE	R	R	RIGHT OF WAY	FOF	F	FACE OF FINISH	S	S	SOUTH	FOF	F	FACE OF STUDS	SCHED	SCHED	SCHEDULE	FS	F	FACE OF WALL	SQ	SQ	SQUARE FEET	FSS	F	FIRE SUPPRESSION SYSTEM	SH	SH	SIMILAR	FTG	F	FOOTING	SPEC	SPEC	SPECIFICATION	FR	F	FIBER REINFORCED GYPSUM	SQU	SQU	SQUARE	FR	F	FIBER REINFORCED GYPSUM	SST	SST	STAINLESS STEEL	FTR	F	FIBER REINFORCED GYPSUM	STC	STC	SOULING TRANSMISSION CLASS	FTR	F	FIBER REINFORCED GYPSUM	STD	STD	STANDARD	FTR	F	FIBER REINFORCED GYPSUM	STR	STR	STRUCTURE/STRUCTURAL	FTR	F	FIBER REINFORCED GYPSUM	SUSP	SUSP	SUSPENSION	FTR	F	FIBER REINFORCED GYPSUM	T	T	TONGUE/GROOVE	FTR	F	FIBER REINFORCED GYPSUM	TAG	TAG	TONGUE/GROOVE	FTR	F	FIBER REINFORCED GYPSUM	TEL	TEL	TELEPHONE	FTR	F	FIBER REINFORCED GYPSUM	THK	THK	THICK	FTR	F	FIBER REINFORCED GYPSUM	TOP	TOP	TOP OF DECK	FTR	F	FIBER REINFORCED GYPSUM	TOP	TOP	TOP OF STEEL	FTR	F	FIBER REINFORCED GYPSUM	TYP	TYP	TYPICAL	FTR	F	FIBER REINFORCED GYPSUM	TY	TY	TYPE	FTR	F	FIBER REINFORCED GYPSUM	TV	TV	TELEVISION	FTR	F	FIBER REINFORCED GYPSUM	TACK	TACK	TACK BOARD	FTR	F	FIBER REINFORCED GYPSUM	TOC	TOC	TOP OF CONCRETE	FTR	F	FIBER REINFORCED GYPSUM	UL	UL	UNDERWRITERS LABORATORIES, INC.	FTR	F	FIBER REINFORCED GYPSUM	UV	UV	UNIT VENTILATOR	FTR	F	FIBER REINFORCED GYPSUM	V	V	VINYL COMPOSITION TILE	FTR	F	FIBER REINFORCED GYPSUM	VCT	VCT	VINYL COMPOSITION TILE	FTR	F	FIBER REINFORCED GYPSUM	VERT	VERT	VERTICAL	FTR	F	FIBER REINFORCED GYPSUM	VF	VF	VERIFY IN FIELD	FTR	F	FIBER REINFORCED GYPSUM	VOL	VOL	VOLUME	FTR	F	FIBER REINFORCED GYPSUM	W	W	WEST	FTR	F	FIBER REINFORCED GYPSUM	WO	WO	WITHOUT	FTR	F	FIBER REINFORCED GYPSUM	W/	W/	WITH	FTR	F	FIBER REINFORCED GYPSUM	WV	WV	WOOD	FTR	F	FIBER REINFORCED GYPSUM	WF	WF	WIDE FLANGE	FTR	F	FIBER REINFORCED GYPSUM	WP	WP	WORK POINT	FTR	F	FIBER REINFORCED GYPSUM	WT	WT	WEIGHT	
FE	F	FIRE EXTINGUISHER	RES	RES	RESILIENT	FEC	F	FIRE EXTINGUISHER CABINET	REV	REV	REVEAL	FIN	F	FLOOR	REV	REV	REVEAL	FIN	F	FINISH	ROW	ROW	ROUGH OPENING	FOC	F	FACE OF BRICK	ROW	ROW	ROUGH OPENING	FOF	F	FACE OF CONCRETE	R	R	RIGHT OF WAY	FOF	F	FACE OF FINISH	S	S	SOUTH	FOF	F	FACE OF STUDS	SCHED	SCHED	SCHEDULE	FS	F	FACE OF WALL	SQ	SQ	SQUARE FEET	FSS	F	FIRE SUPPRESSION SYSTEM	SH	SH	SIMILAR	FTG	F	FOOTING	SPEC	SPEC	SPECIFICATION	FR	F	FIBER REINFORCED GYPSUM	SQU	SQU	SQUARE	FR	F	FIBER REINFORCED GYPSUM	SST	SST	STAINLESS STEEL	FTR	F	FIBER REINFORCED GYPSUM	STC	STC	SOULING TRANSMISSION CLASS	FTR	F	FIBER REINFORCED GYPSUM	STD	STD	STANDARD	FTR	F	FIBER REINFORCED GYPSUM	STR	STR	STRUCTURE/STRUCTURAL	FTR	F	FIBER REINFORCED GYPSUM	SUSP	SUSP	SUSPENSION	FTR	F	FIBER REINFORCED GYPSUM	T	T	TONGUE/GROOVE	FTR	F	FIBER REINFORCED GYPSUM	TAG	TAG	TONGUE/GROOVE	FTR	F	FIBER REINFORCED GYPSUM	TEL	TEL	TELEPHONE	FTR	F	FIBER REINFORCED GYPSUM	THK	THK	THICK	FTR	F	FIBER REINFORCED GYPSUM	TOP	TOP	TOP OF DECK	FTR	F	FIBER REINFORCED GYPSUM	TOP	TOP	TOP OF STEEL	FTR	F	FIBER REINFORCED GYPSUM	TYP	TYP	TYPICAL	FTR	F	FIBER REINFORCED GYPSUM	TY	TY	TYPE	FTR	F	FIBER REINFORCED GYPSUM	TV	TV	TELEVISION	FTR	F	FIBER REINFORCED GYPSUM	TACK	TACK	TACK BOARD	FTR	F	FIBER REINFORCED GYPSUM	TOC	TOC	TOP OF CONCRETE	FTR	F	FIBER REINFORCED GYPSUM	UL	UL	UNDERWRITERS LABORATORIES, INC.	FTR	F	FIBER REINFORCED GYPSUM	UV	UV	UNIT VENTILATOR	FTR	F	FIBER REINFORCED GYPSUM	V	V	VINYL COMPOSITION TILE	FTR	F	FIBER REINFORCED GYPSUM	VCT	VCT	VINYL COMPOSITION TILE	FTR	F	FIBER REINFORCED GYPSUM	VERT	VERT	VERTICAL	FTR	F	FIBER REINFORCED GYPSUM	VF	VF	VERIFY IN FIELD	FTR	F	FIBER REINFORCED GYPSUM	VOL	VOL	VOLUME	FTR	F	FIBER REINFORCED GYPSUM	W	W	WEST	FTR	F	FIBER REINFORCED GYPSUM	WO	WO	WITHOUT	FTR	F	FIBER REINFORCED GYPSUM	W/	W/	WITH	FTR	F	FIBER REINFORCED GYPSUM	WV	WV	WOOD	FTR	F	FIBER REINFORCED GYPSUM	WF	WF	WIDE FLANGE	FTR	F	FIBER REINFORCED GYPSUM	WP	WP	WORK POINT	FTR	F	FIBER REINFORCED GYPSUM	WT	WT	WEIGHT	
FEC	F	FIRE EXTINGUISHER CABINET	REV	REV	REVEAL	FIN	F	FLOOR	REV	REV	REVEAL	FIN	F	FINISH	ROW	ROW	ROUGH OPENING	FOC	F	FACE OF BRICK	ROW	ROW	ROUGH OPENING	FOF	F	FACE OF CONCRETE	R	R	RIGHT OF WAY	FOF	F	FACE OF FINISH	S	S	SOUTH	FOF	F	FACE OF STUDS	SCHED	SCHED	SCHEDULE	FS	F	FACE OF WALL	SQ	SQ	SQUARE FEET	FSS	F	FIRE SUPPRESSION SYSTEM	SH	SH	SIMILAR	FTG	F	FOOTING	SPEC	SPEC	SPECIFICATION	FR	F	FIBER REINFORCED GYPSUM	SQU	SQU	SQUARE	FR	F	FIBER REINFORCED GYPSUM	SST	SST	STAINLESS STEEL	FTR	F	FIBER REINFORCED GYPSUM	STC	STC	SOULING TRANSMISSION CLASS	FTR	F	FIBER REINFORCED GYPSUM	STD	STD	STANDARD	FTR	F	FIBER REINFORCED GYPSUM	STR	STR	STRUCTURE/STRUCTURAL	FTR	F	FIBER REINFORCED GYPSUM	SUSP	SUSP	SUSPENSION	FTR	F	FIBER REINFORCED GYPSUM	T	T	TONGUE/GROOVE	FTR	F	FIBER REINFORCED GYPSUM	TAG	TAG	TONGUE/GROOVE	FTR	F	FIBER REINFORCED GYPSUM	TEL	TEL	TELEPHONE	FTR	F	FIBER REINFORCED GYPSUM	THK	THK	THICK	FTR	F	FIBER REINFORCED GYPSUM	TOP	TOP	TOP OF DECK	FTR	F	FIBER REINFORCED GYPSUM	TOP	TOP	TOP OF STEEL	FTR	F	FIBER REINFORCED GYPSUM	TYP	TYP	TYPICAL	FTR	F	FIBER REINFORCED GYPSUM	TY	TY	TYPE	FTR	F	FIBER REINFORCED GYPSUM	TV	TV	TELEVISION	FTR	F	FIBER REINFORCED GYPSUM	TACK	TACK	TACK BOARD	FTR	F	FIBER REINFORCED GYPSUM	TOC	TOC	TOP OF CONCRETE	FTR	F	FIBER REINFORCED GYPSUM	UL	UL	UNDERWRITERS LABORATORIES, INC.	FTR	F	FIBER REINFORCED GYPSUM	UV	UV	UNIT VENTILATOR	FTR	F	FIBER REINFORCED GYPSUM	V	V	VINYL COMPOSITION TILE	FTR	F	FIBER REINFORCED GYPSUM	VCT	VCT	VINYL COMPOSITION TILE	FTR	F	FIBER REINFORCED GYPSUM	VERT	VERT	VERTICAL	FTR	F	FIBER REINFORCED GYPSUM	VF	VF	VERIFY IN FIELD	FTR	F	FIBER REINFORCED GYPSUM	VOL	VOL	VOLUME	FTR	F	FIBER REINFORCED GYPSUM	W	W	WEST	FTR	F	FIBER REINFORCED GYPSUM	WO	WO	WITHOUT	FTR	F	FIBER REINFORCED GYPSUM	W/	W/	WITH	FTR	F	FIBER REINFORCED GYPSUM	WV	WV	WOOD	FTR	F	FIBER REINFORCED GYPSUM	WF	WF	WIDE FLANGE	FTR	F	FIBER REINFORCED GYPSUM	WP	WP	WORK POINT	FTR	F	FIBER REINFORCED GYPSUM	WT	WT	WEIGHT	
FIN	F	FLOOR	REV	REV	REVEAL	FIN	F	FINISH	ROW	ROW	ROUGH OPENING	FOC	F	FACE OF BRICK	ROW	ROW	ROUGH OPENING	FOF	F	FACE OF CONCRETE	R	R	RIGHT OF WAY	FOF	F	FACE OF FINISH	S	S	SOUTH	FOF	F	FACE OF STUDS	SCHED	SCHED	SCHEDULE	FS	F	FACE OF WALL	SQ	SQ	SQUARE FEET	FSS	F	FIRE SUPPRESSION SYSTEM	SH	SH	SIMILAR	FTG	F	FOOTING	SPEC	SPEC	SPECIFICATION	FR	F	FIBER REINFORCED GYPSUM	SQU	SQU	SQUARE	FR	F	FIBER REINFORCED GYPSUM	SST	SST	STAINLESS STEEL	FTR	F	FIBER REINFORCED GYPSUM	STC	STC	SOULING TRANSMISSION CLASS	FTR	F	FIBER REINFORCED GYPSUM	STD	STD	STANDARD	FTR	F	FIBER REINFORCED GYPSUM	STR	STR	STRUCTURE/STRUCTURAL	FTR	F	FIBER REINFORCED GYPSUM	SUSP	SUSP	SUSPENSION	FTR	F	FIBER REINFORCED GYPSUM	T	T	TONGUE/GROOVE	FTR	F	FIBER REINFORCED GYPSUM	TAG	TAG	TONGUE/GROOVE	FTR	F	FIBER REINFORCED GYPSUM	TEL	TEL	TELEPHONE	FTR	F	FIBER REINFORCED GYPSUM	THK	THK	THICK	FTR	F	FIBER REINFORCED GYPSUM	TOP	TOP	TOP OF DECK	FTR	F	FIBER REINFORCED GYPSUM	TOP	TOP	TOP OF STEEL	FTR	F	FIBER REINFORCED GYPSUM	TYP	TYP	TYPICAL	FTR	F	FIBER REINFORCED GYPSUM	TY	TY	TYPE	FTR	F	FIBER REINFORCED GYPSUM	TV	TV	TELEVISION	FTR	F	FIBER REINFORCED GYPSUM	TACK	TACK	TACK BOARD	FTR	F	FIBER REINFORCED GYPSUM	TOC	TOC	TOP OF CONCRETE	FTR	F	FIBER REINFORCED GYPSUM	UL	UL	UNDERWRITERS LABORATORIES, INC.	FTR	F	FIBER REINFORCED GYPSUM	UV	UV	UNIT VENTILATOR	FTR	F	FIBER REINFORCED GYPSUM	V	V	VINYL COMPOSITION TILE	FTR	F	FIBER REINFORCED GYPSUM	VCT	VCT	VINYL COMPOSITION TILE	FTR	F	FIBER REINFORCED GYPSUM	VERT	VERT	VERTICAL	FTR	F	FIBER REINFORCED GYPSUM	VF	VF	VERIFY IN FIELD	FTR	F	FIBER REINFORCED GYPSUM	VOL	VOL	VOLUME	FTR	F	FIBER REINFORCED GYPSUM	W	W	WEST	FTR	F	FIBER REINFORCED GYPSUM	WO	WO	WITHOUT	FTR	F	FIBER REINFORCED GYPSUM	W/	W/	WITH	FTR	F	FIBER REINFORCED GYPSUM	WV	WV	WOOD	FTR	F	FIBER REINFORCED GYPSUM	WF	WF	WIDE FLANGE	FTR	F	FIBER REINFORCED GYPSUM	WP	WP	WORK POINT	FTR	F	FIBER REINFORCED GYPSUM	WT	WT	WEIGHT	
FIN	F	FINISH	ROW	ROW	ROUGH OPENING	FOC	F	FACE OF BRICK	ROW	ROW	ROUGH OPENING	FOF	F	FACE OF CONCRETE	R	R	RIGHT OF WAY	FOF	F	FACE OF FINISH	S	S	SOUTH	FOF	F	FACE OF STUDS	SCHED	SCHED	SCHEDULE	FS	F	FACE OF WALL	SQ	SQ	SQUARE FEET	FSS	F	FIRE SUPPRESSION SYSTEM	SH	SH	SIMILAR	FTG	F	FOOTING	SPEC	SPEC	SPECIFICATION	FR	F	FIBER REINFORCED GYPSUM	SQU	SQU	SQUARE	FR	F	FIBER REINFORCED GYPSUM	SST	SST	STAINLESS STEEL	FTR	F	FIBER REINFORCED GYPSUM	STC	STC	SOULING TRANSMISSION CLASS	FTR	F	FIBER REINFORCED GYPSUM	STD	STD	STANDARD	FTR	F	FIBER REINFORCED GYPSUM	STR	STR	STRUCTURE/STRUCTURAL	FTR	F	FIBER REINFORCED GYPSUM	SUSP	SUSP	SUSPENSION	FTR	F	FIBER REINFORCED GYPSUM	T	T	TONGUE/GROOVE	FTR	F	FIBER REINFORCED GYPSUM	TAG	TAG	TONGUE/GROOVE	FTR	F	FIBER REINFORCED GYPSUM	TEL	TEL	TELEPHONE	FTR	F	FIBER REINFORCED GYPSUM	THK	THK	THICK	FTR	F	FIBER REINFORCED GYPSUM	TOP	TOP	TOP OF DECK	FTR	F	FIBER REINFORCED GYPSUM	TOP	TOP	TOP OF STEEL	FTR	F	FIBER REINFORCED GYPSUM	TYP	TYP	TYPICAL	FTR	F	FIBER REINFORCED GYPSUM	TY	TY	TYPE	FTR	F	FIBER REINFORCED GYPSUM	TV	TV	TELEVISION	FTR	F	FIBER REINFORCED GYPSUM	TACK	TACK	TACK BOARD	FTR	F	FIBER REINFORCED GYPSUM	TOC	TOC	TOP OF CONCRETE	FTR	F	FIBER REINFORCED GYPSUM	UL	UL	UNDERWRITERS LABORATORIES, INC.	FTR	F	FIBER REINFORCED GYPSUM	UV	UV	UNIT VENTILATOR	FTR	F	FIBER REINFORCED GYPSUM	V	V	VINYL COMPOSITION TILE	FTR	F	FIBER REINFORCED GYPSUM	VCT	VCT	VINYL COMPOSITION TILE	FTR	F	FIBER REINFORCED GYPSUM	VERT	VERT	VERTICAL	FTR	F	FIBER REINFORCED GYPSUM	VF	VF	VERIFY IN FIELD	FTR	F	FIBER REINFORCED GYPSUM	VOL	VOL	VOLUME	FTR	F	FIBER REINFORCED GYPSUM	W	W	WEST	FTR	F	FIBER REINFORCED GYPSUM	WO	WO	WITHOUT	FTR	F	FIBER REINFORCED GYPSUM	W/	W/	WITH	FTR	F	FIBER REINFORCED GYPSUM	WV	WV	WOOD	FTR	F	FIBER REINFORCED GYPSUM	WF	WF	WIDE FLANGE	FTR	F	FIBER REINFORCED GYPSUM	WP	WP	WORK POINT	FTR	F	FIBER REINFORCED GYPSUM	WT	WT	WEIGHT	
FOC	F	FACE OF BRICK	ROW	ROW	ROUGH OPENING	FOF	F	FACE OF CONCRETE	R	R	RIGHT OF WAY	FOF	F	FACE OF FINISH	S	S	SOUTH	FOF	F	FACE OF STUDS	SCHED	SCHED	SCHEDULE	FS	F	FACE OF WALL	SQ	SQ	SQUARE FEET	FSS	F	FIRE SUPPRESSION SYSTEM	SH	SH	SIMILAR	FTG	F	FOOTING	SPEC	SPEC	SPECIFICATION	FR	F	FIBER REINFORCED GYPSUM	SQU	SQU	SQUARE	FR	F	FIBER REINFORCED GYPSUM	SST	SST	STAINLESS STEEL	FTR	F	FIBER REINFORCED GYPSUM	STC	STC	SOULING TRANSMISSION CLASS	FTR	F	FIBER REINFORCED GYPSUM	STD	STD	STANDARD	FTR	F	FIBER REINFORCED GYPSUM	STR	STR	STRUCTURE/STRUCTURAL	FTR	F	FIBER REINFORCED GYPSUM	SUSP	SUSP	SUSPENSION	FTR	F	FIBER REINFORCED GYPSUM	T	T	TONGUE/GROOVE	FTR	F	FIBER REINFORCED GYPSUM	TAG	TAG	TONGUE/GROOVE	FTR	F	FIBER REINFORCED GYPSUM	TEL	TEL	TELEPHONE	FTR	F	FIBER REINFORCED GYPSUM	THK	THK	THICK	FTR	F	FIBER REINFORCED GYPSUM	TOP	TOP	TOP OF DECK	FTR	F	FIBER REINFORCED GYPSUM	TOP	TOP	TOP OF STEEL	FTR	F	FIBER REINFORCED GYPSUM	TYP	TYP	TYPICAL	FTR	F	FIBER REINFORCED GYPSUM	TY	TY	TYPE	FTR	F	FIBER REINFORCED GYPSUM	TV	TV	TELEVISION	FTR	F	FIBER REINFORCED GYPSUM	TACK	TACK	TACK BOARD	FTR	F	FIBER REINFORCED GYPSUM	TOC	TOC	TOP OF CONCRETE	FTR	F	FIBER REINFORCED GYPSUM	UL	UL	UNDERWRITERS LABORATORIES, INC.	FTR	F	FIBER REINFORCED GYPSUM	UV	UV	UNIT VENTILATOR	FTR	F	FIBER REINFORCED GYPSUM	V	V	VINYL COMPOSITION TILE	FTR	F	FIBER REINFORCED GYPSUM	VCT	VCT	VINYL COMPOSITION TILE	FTR	F	FIBER REINFORCED GYPSUM	VERT	VERT	VERTICAL	FTR	F	FIBER REINFORCED GYPSUM	VF	VF	VERIFY IN FIELD	FTR	F	FIBER REINFORCED GYPSUM	VOL	VOL	VOLUME	FTR	F	FIBER REINFORCED GYPSUM	W	W	WEST	FTR	F	FIBER REINFORCED GYPSUM	WO	WO	WITHOUT	FTR	F	FIBER REINFORCED GYPSUM	W/	W/	WITH	FTR	F	FIBER REINFORCED GYPSUM	WV	WV	WOOD	FTR	F	FIBER REINFORCED GYPSUM	WF	WF	WIDE FLANGE	FTR	F	FIBER REINFORCED GYPSUM	WP	WP	WORK POINT	FTR	F	FIBER REINFORCED GYPSUM	WT	WT	WEIGHT	
FOF	F	FACE OF CONCRETE	R	R	RIGHT OF WAY	FOF	F	FACE OF FINISH	S	S	SOUTH	FOF	F	FACE OF STUDS	SCHED	SCHED	SCHEDULE	FS	F	FACE OF WALL	SQ	SQ	SQUARE FEET	FSS	F	FIRE SUPPRESSION SYSTEM	SH	SH	SIMILAR	FTG	F	FOOTING	SPEC	SPEC	SPECIFICATION	FR	F	FIBER REINFORCED GYPSUM	SQU	SQU	SQUARE	FR	F	FIBER REINFORCED GYPSUM	SST	SST	STAINLESS STEEL	FTR	F	FIBER REINFORCED GYPSUM	STC	STC	SOULING TRANSMISSION CLASS	FTR	F	FIBER REINFORCED GYPSUM	STD	STD	STANDARD	FTR	F	FIBER REINFORCED GYPSUM	STR	STR	STRUCTURE/STRUCTURAL	FTR	F	FIBER REINFORCED GYPSUM	SUSP	SUSP	SUSPENSION	FTR	F	FIBER REINFORCED GYPSUM	T	T	TONGUE/GROOVE	FTR	F	FIBER REINFORCED GYPSUM	TAG	TAG	TONGUE/GROOVE	FTR	F	FIBER REINFORCED GYPSUM	TEL	TEL	TELEPHONE	FTR	F	FIBER REINFORCED GYPSUM	THK	THK	THICK	FTR	F	FIBER REINFORCED GYPSUM	TOP	TOP	TOP OF DECK	FTR	F	FIBER REINFORCED GYPSUM	TOP	TOP	TOP OF STEEL	FTR	F	FIBER REINFORCED GYPSUM	TYP	TYP	TYPICAL	FTR	F	FIBER REINFORCED GYPSUM	TY	TY	TYPE	FTR	F	FIBER REINFORCED GYPSUM	TV	TV	TELEVISION	FTR	F	FIBER REINFORCED GYPSUM	TACK	TACK	TACK BOARD	FTR	F	FIBER REINFORCED GYPSUM	TOC	TOC	TOP OF CONCRETE	FTR	F	FIBER REINFORCED GYPSUM	UL	UL	UNDERWRITERS LABORATORIES, INC.	FTR	F	FIBER REINFORCED GYPSUM	UV	UV	UNIT VENTILATOR	FTR	F	FIBER REINFORCED GYPSUM	V	V	VINYL COMPOSITION TILE	FTR	F	FIBER REINFORCED GYPSUM	VCT	VCT	VINYL COMPOSITION TILE	FTR	F	FIBER REINFORCED GYPSUM	VERT	VERT	VERTICAL	FTR	F	FIBER REINFORCED GYPSUM	VF	VF	VERIFY IN FIELD	FTR	F	FIBER REINFORCED GYPSUM	VOL	VOL	VOLUME	FTR	F	FIBER REINFORCED GYPSUM	W	W	WEST	FTR	F	FIBER REINFORCED GYPSUM	WO	WO	WITHOUT	FTR	F	FIBER REINFORCED GYPSUM	W/	W/	WITH	FTR	F	FIBER REINFORCED GYPSUM	WV	WV	WOOD	FTR	F	FIBER REINFORCED GYPSUM	WF	WF	WIDE FLANGE	FTR	F	FIBER REINFORCED GYPSUM	WP	WP	WORK POINT	FTR	F	FIBER REINFORCED GYPSUM	WT	WT	WEIGHT	
FOF	F	FACE OF FINISH	S	S	SOUTH	FOF	F	FACE OF STUDS	SCHED	SCHED	SCHEDULE	FS	F	FACE OF WALL	SQ	SQ	SQUARE FEET	FSS	F	FIRE SUPPRESSION SYSTEM	SH	SH	SIMILAR	FTG	F	FOOTING	SPEC	SPEC	SPECIFICATION	FR	F	FIBER REINFORCED GYPSUM	SQU	SQU	SQUARE	FR	F	FIBER REINFORCED GYPSUM	SST	SST	STAINLESS STEEL	FTR	F	FIBER REINFORCED GYPSUM	STC	STC	SOULING TRANSMISSION CLASS	FTR	F	FIBER REINFORCED GYPSUM	STD	STD	STANDARD	FTR	F	FIBER REINFORCED GYPSUM	STR	STR	STRUCTURE/STRUCTURAL	FTR	F	FIBER REINFORCED GYPSUM	SUSP	SUSP	SUSPENSION	FTR	F	FIBER REINFORCED GYPSUM	T	T	TONGUE/GROOVE	FTR	F	FIBER REINFORCED GYPSUM	TAG	TAG	TONGUE/GROOVE	FTR	F	FIBER REINFORCED GYPSUM	TEL	TEL	TELEPHONE	FTR	F	FIBER REINFORCED GYPSUM	THK	THK	THICK	FTR	F	FIBER REINFORCED GYPSUM	TOP	TOP	TOP OF DECK	FTR	F	FIBER REINFORCED GYPSUM	TOP	TOP	TOP OF STEEL	FTR	F	FIBER REINFORCED GYPSUM	TYP	TYP	TYPICAL	FTR	F	FIBER REINFORCED GYPSUM	TY	TY	TYPE	FTR	F	FIBER REINFORCED GYPSUM	TV	TV	TELEVISION	FTR	F	FIBER REINFORCED GYPSUM	TACK	TACK	TACK BOARD	FTR	F	FIBER REINFORCED GYPSUM	TOC	TOC	TOP OF CONCRETE	FTR	F	FIBER REINFORCED GYPSUM	UL	UL	UNDERWRITERS LABORATORIES, INC.	FTR	F	FIBER REINFORCED GYPSUM	UV	UV	UNIT VENTILATOR	FTR	F	FIBER REINFORCED GYPSUM	V	V	VINYL COMPOSITION TILE	FTR	F	FIBER REINFORCED GYPSUM	VCT	VCT	VINYL COMPOSITION TILE	FTR	F	FIBER REINFORCED GYPSUM	VERT	VERT	VERTICAL	FTR	F	FIBER REINFORCED GYPSUM	VF	VF	VERIFY IN FIELD	FTR	F	FIBER REINFORCED GYPSUM	VOL	VOL	VOLUME	FTR	F	FIBER REINFORCED GYPSUM	W	W	WEST	FTR	F	FIBER REINFORCED GYPSUM	WO	WO	WITHOUT	FTR	F	FIBER REINFORCED GYPSUM	W/	W/	WITH	FTR	F	FIBER REINFORCED GYPSUM	WV	WV	WOOD	FTR	F	FIBER REINFORCED GYPSUM	WF	WF	WIDE FLANGE	FTR	F	FIBER REINFORCED GYPSUM	WP	WP	WORK POINT	FTR	F	FIBER REINFORCED GYPSUM	WT	WT	WEIGHT	
FOF	F	FACE OF STUDS	SCHED	SCHED	SCHEDULE	FS	F	FACE OF WALL	SQ	SQ	SQUARE FEET	FSS	F	FIRE SUPPRESSION SYSTEM	SH	SH	SIMILAR	FTG	F	FOOTING	SPEC	SPEC	SPECIFICATION	FR	F	FIBER REINFORCED GYPSUM	SQU	SQU	SQUARE	FR	F	FIBER REINFORCED GYPSUM	SST	SST	STAINLESS STEEL	FTR	F	FIBER REINFORCED GYPSUM	STC	STC	SOULING TRANSMISSION CLASS	FTR	F	FIBER REINFORCED GYPSUM	STD	STD	STANDARD	FTR	F	FIBER REINFORCED GYPSUM	STR	STR	STRUCTURE/STRUCTURAL	FTR	F	FIBER REINFORCED GYPSUM	SUSP	SUSP	SUSPENSION	FTR	F	FIBER REINFORCED GYPSUM	T	T	TONGUE/GROOVE	FTR	F	FIBER REINFORCED GYPSUM	TAG	TAG	TONGUE/GROOVE	FTR	F	FIBER REINFORCED GYPSUM	TEL	TEL	TELEPHONE	FTR	F	FIBER REINFORCED GYPSUM	THK	THK	THICK	FTR	F	FIBER REINFORCED GYPSUM	TOP	TOP	TOP OF DECK	FTR	F	FIBER REINFORCED GYPSUM	TOP	TOP	TOP OF STEEL	FTR	F	FIBER REINFORCED GYPSUM	TYP	TYP	TYPICAL	FTR	F	FIBER REINFORCED GYPSUM	TY	TY	TYPE	FTR	F	FIBER REINFORCED GYPSUM	TV	TV	TELEVISION	FTR	F	FIBER REINFORCED GYPSUM	TACK	TACK	TACK BOARD	FTR	F	FIBER REINFORCED GYPSUM	TOC	TOC	TOP OF CONCRETE	FTR	F	FIBER REINFORCED GYPSUM	UL	UL	UNDERWRITERS LABORATORIES, INC.	FTR	F	FIBER REINFORCED GYPSUM	UV	UV	UNIT VENTILATOR	FTR	F	FIBER REINFORCED GYPSUM	V	V	VINYL COMPOSITION TILE	FTR	F	FIBER REINFORCED GYPSUM	VCT	VCT	VINYL COMPOSITION TILE	FTR	F	FIBER REINFORCED GYPSUM	VERT	VERT	VERTICAL	FTR	F	FIBER REINFORCED GYPSUM	VF	VF	VERIFY IN FIELD	FTR	F	FIBER REINFORCED GYPSUM	VOL	VOL	VOLUME	FTR	F	FIBER REINFORCED GYPSUM	W	W	WEST	FTR	F	FIBER REINFORCED GYPSUM	WO	WO	WITHOUT	FTR	F	FIBER REINFORCED GYPSUM	W/	W/	WITH	FTR	F	FIBER REINFORCED GYPSUM	WV	WV	WOOD	FTR	F	FIBER REINFORCED GYPSUM	WF	WF	WIDE FLANGE	FTR	F	FIBER REINFORCED GYPSUM	WP	WP	WORK POINT	FTR	F	FIBER REINFORCED GYPSUM	WT	WT	WEIGHT	
FS	F	FACE OF WALL	SQ	SQ	SQUARE FEET	FSS	F	FIRE SUPPRESSION SYSTEM	SH	SH	SIMILAR	FTG	F	FOOTING	SPEC	SPEC	SPECIFICATION	FR	F	FIBER REINFORCED GYPSUM	SQU	SQU	SQUARE	FR	F	FIBER REINFORCED GYPSUM	SST	SST	STAINLESS STEEL	FTR	F	FIBER REINFORCED GYPSUM	STC	STC	SOULING TRANSMISSION CLASS	FTR	F	FIBER REINFORCED GYPSUM	STD	STD	STANDARD	FTR	F	FIBER REINFORCED GYPSUM	STR	STR	STRUCTURE/STRUCTURAL	FTR	F	FIBER REINFORCED GYPSUM	SUSP	SUSP	SUSPENSION	FTR	F	FIBER REINFORCED GYPSUM	T	T	TONGUE/GROOVE	FTR	F	FIBER REINFORCED GYPSUM	TAG	TAG	TONGUE/GROOVE	FTR	F	FIBER REINFORCED GYPSUM	TEL	TEL	TELEPHONE	FTR	F	FIBER REINFORCED GYPSUM	THK	THK	THICK	FTR	F	FIBER REINFORCED GYPSUM	TOP	TOP	TOP OF DECK	FTR	F	FIBER REINFORCED GYPSUM	TOP	TOP	TOP OF STEEL	FTR	F	FIBER REINFORCED GYPSUM	TYP	TYP	TYPICAL	FTR	F	FIBER REINFORCED GYPSUM	TY	TY	TYPE	FTR	F	FIBER REINFORCED GYPSUM	TV	TV	TELEVISION	FTR	F	FIBER REINFORCED GYPSUM	TACK	TACK	TACK BOARD	FTR	F	FIBER REINFORCED GYPSUM	TOC	TOC	TOP OF CONCRETE	FTR	F	FIBER REINFORCED GYPSUM	UL	UL	UNDERWRITERS LABORATORIES, INC.	FTR	F	FIBER REINFORCED GYPSUM	UV	UV	UNIT VENTILATOR	FTR	F	FIBER REINFORCED GYPSUM	V	V	VINYL COMPOSITION TILE	FTR	F	FIBER REINFORCED GYPSUM	VCT	VCT	VINYL COMPOSITION TILE	FTR	F	FIBER REINFORCED GYPSUM	VERT	VERT	VERTICAL	FTR	F	FIBER REINFORCED GYPSUM	VF	VF	VERIFY IN FIELD	FTR	F	FIBER REINFORCED GYPSUM	VOL	VOL	VOLUME	FTR	F	FIBER REINFORCED GYPSUM	W	W	WEST	FTR	F	FIBER REINFORCED GYPSUM	WO	WO	WITHOUT	FTR	F	FIBER REINFORCED GYPSUM	W/	W/	WITH	FTR	F	FIBER REINFORCED GYPSUM	WV	WV	WOOD	FTR	F	FIBER REINFORCED GYPSUM	WF	WF	WIDE FLANGE	FTR	F	FIBER REINFORCED GYPSUM	WP	WP	WORK POINT	FTR	F	FIBER REINFORCED GYPSUM	WT	WT	WEIGHT	
FSS	F	FIRE SUPPRESSION SYSTEM	SH	SH	SIMILAR	FTG	F	FOOTING	SPEC	SPEC	SPECIFICATION	FR	F	FIBER REINFORCED GYPSUM	SQU	SQU	SQUARE	FR	F	FIBER REINFORCED GYPSUM	SST	SST	STAINLESS STEEL	FTR	F	FIBER REINFORCED GYPSUM	STC	STC	SOULING TRANSMISSION CLASS	FTR	F	FIBER REINFORCED GYPSUM	STD	STD	STANDARD	FTR	F	FIBER REINFORCED GYPSUM	STR	STR	STRUCTURE/STRUCTURAL	FTR	F	FIBER REINFORCED GYPSUM	SUSP	SUSP	SUSPENSION	FTR	F	FIBER REINFORCED GYPSUM	T	T	TONGUE/GROOVE	FTR	F	FIBER REINFORCED GYPSUM	TAG	TAG	TONGUE/GROOVE	FTR	F	FIBER REINFORCED GYPSUM	TEL	TEL	TELEPHONE	FTR	F	FIBER REINFORCED GYPSUM	THK	THK	THICK	FTR	F	FIBER REINFORCED GYPSUM	TOP	TOP	TOP OF DECK	FTR	F	FIBER REINFORCED GYPSUM	TOP	TOP	TOP OF STEEL	FTR	F	FIBER REINFORCED GYPSUM	TYP	TYP	TYPICAL	FTR	F	FIBER REINFORCED GYPSUM	TY	TY	TYPE	FTR	F	FIBER REINFORCED GYPSUM	TV	TV	TELEVISION	FTR	F	FIBER REINFORCED GYPSUM	TACK	TACK	TACK BOARD	FTR	F	FIBER REINFORCED GYPSUM	TOC	TOC	TOP OF CONCRETE	FTR	F	FIBER REINFORCED GYPSUM	UL	UL	UNDERWRITERS LABORATORIES, INC.	FTR	F	FIBER REINFORCED GYPSUM	UV	UV	UNIT VENTILATOR	FTR	F	FIBER REINFORCED GYPSUM	V	V	VINYL COMPOSITION TILE	FTR	F	FIBER REINFORCED GYPSUM	VCT	VCT	VINYL COMPOSITION TILE	FTR	F	FIBER REINFORCED GYPSUM	VERT	VERT	VERTICAL	FTR	F	FIBER REINFORCED GYPSUM	VF	VF	VERIFY IN FIELD	FTR	F	FIBER REINFORCED GYPSUM	VOL	VOL	VOLUME	FTR	F	FIBER REINFORCED GYPSUM	W	W	WEST	FTR	F	FIBER REINFORCED GYPSUM	WO	WO	WITHOUT	FTR	F	FIBER REINFORCED GYPSUM	W/	W/	WITH	FTR	F	FIBER REINFORCED GYPSUM	WV	WV	WOOD	FTR	F	FIBER REINFORCED GYPSUM	WF	WF	WIDE FLANGE	FTR	F	FIBER REINFORCED GYPSUM	WP	WP	WORK POINT	FTR	F	FIBER REINFORCED GYPSUM	WT	WT	WEIGHT	
FTG	F	FOOTING	SPEC	SPEC	SPECIFICATION	FR	F	FIBER REINFORCED GYPSUM	SQU	SQU	SQUARE	FR	F	FIBER REINFORCED GYPSUM	SST	SST	STAINLESS STEEL	FTR	F	FIBER REINFORCED GYPSUM	STC	STC	SOULING TRANSMISSION CLASS	FTR	F	FIBER REINFORCED GYPSUM	STD	STD	STANDARD	FTR	F	FIBER REINFORCED GYPSUM	STR	STR	STRUCTURE/STRUCTURAL	FTR	F	FIBER REINFORCED GYPSUM	SUSP	SUSP	SUSPENSION	FTR	F	FIBER REINFORCED GYPSUM	T	T	TONGUE/GROOVE	FTR	F	FIBER REINFORCED GYPSUM	TAG	TAG	TONGUE/GROOVE	FTR	F	FIBER REINFORCED GYPSUM	TEL	TEL	TELEPHONE	FTR	F	FIBER REINFORCED GYPSUM	THK	THK	THICK	FTR	F	FIBER REINFORCED GYPSUM	TOP	TOP	TOP OF DECK	FTR	F	FIBER REINFORCED GYPSUM	TOP	TOP	TOP OF STEEL	FTR	F	FIBER REINFORCED GYPSUM	TYP	TYP	TYPICAL	FTR	F	FIBER REINFORCED GYPSUM	TY	TY	TYPE	FTR	F	FIBER REINFORCED GYPSUM	TV	TV	TELEVISION	FTR	F	FIBER REINFORCED GYPSUM	TACK	TACK	TACK BOARD	FTR	F	FIBER REINFORCED GYPSUM	TOC	TOC	TOP OF CONCRETE	FTR	F	FIBER REINFORCED GYPSUM	UL	UL	UNDERWRITERS LABORATORIES, INC.	FTR	F	FIBER REINFORCED GYPSUM	UV	UV	UNIT VENTILATOR	FTR	F	FIBER REINFORCED GYPSUM	V	V	VINYL COMPOSITION TILE	FTR	F	FIBER REINFORCED GYPSUM	VCT	VCT	VINYL COMPOSITION TILE	FTR	F	FIBER REINFORCED GYPSUM	VERT	VERT	VERTICAL	FTR	F	FIBER REINFORCED GYPSUM	VF	VF	VERIFY IN FIELD	FTR	F	FIBER REINFORCED GYPSUM	VOL	VOL	VOLUME	FTR	F	FIBER REINFORCED GYPSUM	W	W	WEST	FTR	F	FIBER REINFORCED GYPSUM	WO	WO	WITHOUT	FTR	F	FIBER REINFORCED GYPSUM	W/	W/	WITH	FTR	F	FIBER REINFORCED GYPSUM	WV	WV	WOOD	FTR	F	FIBER REINFORCED GYPSUM	WF	WF	WIDE FLANGE	FTR	F	FIBER REINFORCED GYPSUM	WP	WP	WORK POINT	FTR	F	FIBER REINFORCED GYPSUM	WT	WT	WEIGHT	
FR	F	FIBER REINFORCED GYPSUM	SQU	SQU	SQUARE	FR	F	FIBER REINFORCED GYPSUM	SST	SST	STAINLESS STEEL	FTR	F	FIBER REINFORCED GYPSUM	STC	STC	SOULING TRANSMISSION CLASS	FTR	F	FIBER REINFORCED GYPSUM	STD	STD	STANDARD	FTR	F	FIBER REINFORCED GYPSUM	STR	STR	STRUCTURE/STRUCTURAL	FTR	F	FIBER REINFORCED GYPSUM	SUSP	SUSP	SUSPENSION	FTR	F	FIBER REINFORCED GYPSUM	T	T	TONGUE/GROOVE	FTR	F	FIBER REINFORCED GYPSUM	TAG	TAG	TONGUE/GROOVE	FTR	F	FIBER REINFORCED GYPSUM	TEL	TEL	TELEPHONE	FTR	F	FIBER REINFORCED GYPSUM	THK	THK	THICK	FTR	F	FIBER REINFORCED GYPSUM	TOP	TOP	TOP OF DECK	FTR	F	FIBER REINFORCED GYPSUM	TOP	TOP	TOP OF STEEL	FTR	F	FIBER REINFORCED GYPSUM	TYP	TYP	TYPICAL	FTR	F	FIBER REINFORCED GYPSUM	TY	TY	TYPE	FTR	F	FIBER REINFORCED GYPSUM	TV	TV	TELEVISION	FTR	F	FIBER REINFORCED GYPSUM	TACK	TACK	TACK BOARD	FTR	F	FIBER REINFORCED GYPSUM	TOC	TOC	TOP OF CONCRETE	FTR	F	FIBER REINFORCED GYPSUM	UL	UL	UNDERWRITERS LABORATORIES, INC.	FTR	F	FIBER REINFORCED GYPSUM	UV	UV	UNIT VENTILATOR	FTR	F	FIBER REINFORCED GYPSUM	V	V	VINYL COMPOSITION TILE	FTR	F	FIBER REINFORCED GYPSUM	VCT	VCT	VINYL COMPOSITION TILE	FTR	F	FIBER REINFORCED GYPSUM	VERT	VERT	VERTICAL	FTR	F	FIBER REINFORCED GYPSUM	VF	VF	VERIFY IN FIELD	FTR	F	FIBER REINFORCED GYPSUM	VOL	VOL	VOLUME	FTR	F	FIBER REINFORCED GYPSUM	W	W	WEST	FTR	F	FIBER REINFORCED GYPSUM	WO	WO	WITHOUT	FTR	F	FIBER REINFORCED GYPSUM	W/	W/	WITH	FTR	F	FIBER REINFORCED GYPSUM	WV	WV	WOOD	FTR	F	FIBER REINFORCED GYPSUM	WF	WF	WIDE FLANGE	FTR	F	FIBER REINFORCED GYPSUM	WP	WP	WORK POINT	FTR	F	FIBER REINFORCED GYPSUM	WT	WT	WEIGHT	
FR	F	FIBER REINFORCED GYPSUM	SST	SST	STAINLESS STEEL	FTR	F	FIBER REINFORCED GYPSUM	STC	STC	SOULING TRANSMISSION CLASS	FTR	F	FIBER REINFORCED GYPSUM	STD	STD	STANDARD	FTR	F	FIBER REINFORCED GYPSUM	STR	STR	STRUCTURE/STRUCTURAL	FTR	F	FIBER REINFORCED GYPSUM	SUSP	SUSP	SUSPENSION	FTR	F	FIBER REINFORCED GYPSUM	T	T	TONGUE/GROOVE	FTR	F	FIBER REINFORCED GYPSUM	TAG	TAG	TONGUE/GROOVE	FTR	F	FIBER REINFORCED GYPSUM	TEL	TEL	TELEPHONE	FTR	F	FIBER REINFORCED GYPSUM	THK	THK	THICK	FTR	F	FIBER REINFORCED GYPSUM	TOP	TOP	TOP OF DECK	FTR	F	FIBER REINFORCED GYPSUM	TOP	TOP	TOP OF STEEL	FTR	F	FIBER REINFORCED GYPSUM	TYP	TYP	TYPICAL	FTR	F	FIBER REINFORCED GYPSUM	TY	TY	TYPE	FTR	F	FIBER REINFORCED GYPSUM	TV	TV	TELEVISION	FTR	F	FIBER REINFORCED GYPSUM	TACK	TACK	TACK BOARD	FTR	F	FIBER REINFORCED GYPSUM	TOC	TOC	TOP OF CONCRETE	FTR	F	FIBER REINFORCED GYPSUM	UL	UL	UNDERWRITERS LABORATORIES, INC.	FTR	F	FIBER REINFORCED GYPSUM	UV	UV	UNIT VENTILATOR	FTR	F	FIBER REINFORCED GYPSUM	V	V	VINYL COMPOSITION TILE	FTR	F	FIBER REINFORCED GYPSUM	VCT	VCT	VINYL COMPOSITION TILE	FTR	F	FIBER REINFORCED GYPSUM	VERT	VERT	VERTICAL	FTR	F	FIBER REINFORCED GYPSUM	VF	VF	VERIFY IN FIELD	FTR	F	FIBER REINFORCED GYPSUM	VOL	VOL	VOLUME	FTR	F	FIBER REINFORCED GYPSUM	W	W	WEST	FTR	F	FIBER REINFORCED GYPSUM	WO	WO	WITHOUT	FTR	F	FIBER REINFORCED GYPSUM	W/	W/	WITH	FTR	F	FIBER REINFORCED GYPSUM	WV	WV	WOOD	FTR	F	FIBER REINFORCED GYPSUM	WF	WF	WIDE FLANGE	FTR	F	FIBER REINFORCED GYPSUM	WP	WP	WORK POINT	FTR	F	FIBER REINFORCED GYPSUM	WT	WT	WEIGHT	
FTR	F	FIBER REINFORCED GYPSUM	STC	STC	SOULING TRANSMISSION CLASS	FTR	F	FIBER REINFORCED GYPSUM	STD	STD	STANDARD	FTR	F	FIBER REINFORCED GYPSUM	STR	STR	STRUCTURE/STRUCTURAL	FTR	F	FIBER REINFORCED GYPSUM	SUSP	SUSP	SUSPENSION	FTR	F	FIBER REINFORCED GYPSUM	T	T	TONGUE/GROOVE	FTR	F	FIBER REINFORCED GYPSUM	TAG	TAG	TONGUE/GROOVE	FTR	F	FIBER REINFORCED GYPSUM	TEL	TEL	TELEPHONE	FTR	F	FIBER REINFORCED GYPSUM	THK	THK	THICK	FTR	F	FIBER REINFORCED GYPSUM	TOP	TOP	TOP OF DECK	FTR	F	FIBER REINFORCED GYPSUM	TOP	TOP	TOP OF STEEL	FTR	F	FIBER REINFORCED GYPSUM	TYP	TYP	TYPICAL	FTR	F	FIBER REINFORCED GYPSUM	TY	TY	TYPE	FTR	F	FIBER REINFORCED GYPSUM	TV	TV	TELEVISION	FTR	F	FIBER REINFORCED GYPSUM	TACK	TACK	TACK BOARD	FTR	F	FIBER REINFORCED GYPSUM	TOC	TOC	TOP OF CONCRETE	FTR	F	FIBER REINFORCED GYPSUM	UL	UL	UNDERWRITERS LABORATORIES, INC.	FTR	F	FIBER REINFORCED GYPSUM	UV	UV	UNIT VENTILATOR	FTR	F	FIBER REINFORCED GYPSUM	V	V	VINYL COMPOSITION TILE	FTR	F	FIBER REINFORCED GYPSUM	VCT	VCT	VINYL COMPOSITION TILE	FTR	F	FIBER REINFORCED GYPSUM	VERT	VERT	VERTICAL	FTR	F	FIBER REINFORCED GYPSUM	VF	VF	VERIFY IN FIELD	FTR	F	FIBER REINFORCED GYPSUM	VOL	VOL	VOLUME	FTR	F	FIBER REINFORCED GYPSUM	W	W	WEST	FTR	F	FIBER REINFORCED GYPSUM	WO	WO	WITHOUT	FTR	F	FIBER REINFORCED GYPSUM	W/	W/	WITH	FTR	F	FIBER REINFORCED GYPSUM	WV	WV	WOOD	FTR	F	FIBER REINFORCED GYPSUM	WF	WF	WIDE FLANGE	FTR	F	FIBER REINFORCED GYPSUM	WP	WP	WORK POINT	FTR	F	FIBER REINFORCED GYPSUM	WT	WT	WEIGHT	
FTR	F	FIBER REINFORCED GYPSUM	STD	STD	STANDARD	FTR	F	FIBER REINFORCED GYPSUM	STR	STR	STRUCTURE/STRUCTURAL	FTR	F	FIBER REINFORCED GYPSUM	SUSP	SUSP	SUSPENSION	FTR	F	FIBER REINFORCED GYPSUM	T	T	TONGUE/GROOVE	FTR	F	FIBER REINFORCED GYPSUM	TAG	TAG	TONGUE/GROOVE	FTR	F	FIBER REINFORCED GYPSUM	TEL	TEL	TELEPHONE	FTR	F	FIBER REINFORCED GYPSUM	THK	THK	THICK	FTR	F	FIBER REINFORCED GYPSUM	TOP	TOP	TOP OF DECK	FTR	F	FIBER REINFORCED GYPSUM	TOP	TOP	TOP OF STEEL	FTR	F	FIBER REINFORCED GYPSUM	TYP	TYP	TYPICAL	FTR	F	FIBER REINFORCED GYPSUM	TY	TY	TYPE	FTR	F	FIBER REINFORCED GYPSUM	TV	TV	TELEVISION	FTR	F	FIBER REINFORCED GYPSUM	TACK	TACK	TACK BOARD	FTR	F	FIBER REINFORCED GYPSUM	TOC	TOC	TOP OF CONCRETE	FTR	F	FIBER REINFORCED GYPSUM	UL	UL	UNDERWRITERS LABORATORIES, INC.	FTR	F	FIBER REINFORCED GYPSUM	UV	UV	UNIT VENTILATOR	FTR	F	FIBER REINFORCED GYPSUM	V	V	VINYL COMPOSITION TILE	FTR	F	FIBER REINFORCED GYPSUM	VCT	VCT	VINYL COMPOSITION TILE	FTR	F	FIBER REINFORCED GYPSUM	VERT	VERT	VERTICAL	FTR	F	FIBER REINFORCED GYPSUM	VF	VF	VERIFY IN FIELD	FTR	F	FIBER REINFORCED GYPSUM	VOL	VOL	VOLUME	FTR	F	FIBER REINFORCED GYPSUM	W	W	WEST	FTR	F	FIBER REINFORCED GYPSUM	WO	WO	WITHOUT	FTR	F	FIBER REINFORCED GYPSUM	W/	W/	WITH	FTR	F	FIBER REINFORCED GYPSUM	WV	WV	WOOD	FTR	F	FIBER REINFORCED GYPSUM	WF	WF	WIDE FLANGE	FTR	F	FIBER REINFORCED GYPSUM	WP	WP	WORK POINT	FTR	F	FIBER REINFORCED GYPSUM	WT	WT	WEIGHT	
FTR	F	FIBER REINFORCED GYPSUM	STR	STR	STRUCTURE/STRUCTURAL	FTR	F	FIBER REINFORCED GYPSUM	SUSP	SUSP	SUSPENSION	FTR	F	FIBER REINFORCED GYPSUM	T	T	TONGUE/GROOVE	FTR	F	FIBER REINFORCED GYPSUM	TAG	TAG	TONGUE/GROOVE	FTR	F	FIBER REINFORCED GYPSUM	TEL	TEL	TELEPHONE	FTR	F	FIBER REINFORCED GYPSUM	THK	THK	THICK	FTR	F	FIBER REINFORCED GYPSUM	TOP	TOP	TOP OF DECK	FTR	F	FIBER REINFORCED GYPSUM	TOP	TOP	TOP OF STEEL	FTR	F	FIBER REINFORCED GYPSUM	TYP	TYP	TYPICAL	FTR	F	FIBER REINFORCED GYPSUM	TY	TY	TYPE	FTR	F	FIBER REINFORCED GYPSUM	TV	TV	TELEVISION	FTR	F	FIBER REINFORCED GYPSUM	TACK	TACK	TACK BOARD	FTR	F	FIBER REINFORCED GYPSUM	TOC	TOC	TOP OF CONCRETE	FTR	F	FIBER REINFORCED GYPSUM	UL	UL	UNDERWRITERS LABORATORIES, INC.	FTR	F	FIBER REINFORCED GYPSUM	UV	UV	UNIT VENTILATOR	FTR	F	FIBER REINFORCED GYPSUM	V	V	VINYL COMPOSITION TILE	FTR	F	FIBER REINFORCED GYPSUM	VCT	VCT	VINYL COMPOSITION TILE	FTR	F	FIBER REINFORCED GYPSUM	VERT	VERT	VERTICAL	FTR	F	FIBER REINFORCED GYPSUM	VF	VF	VERIFY IN FIELD	FTR	F	FIBER REINFORCED GYPSUM	VOL	VOL	VOLUME	FTR	F	FIBER REINFORCED GYPSUM	W	W	WEST	FTR	F	FIBER REINFORCED GYPSUM	WO	WO	WITHOUT	FTR	F	FIBER REINFORCED GYPSUM	W/	W/	WITH	FTR	F	FIBER REINFORCED GYPSUM	WV	WV	WOOD	FTR	F	FIBER REINFORCED GYPSUM	WF	WF	WIDE FLANGE	FTR	F	FIBER REINFORCED GYPSUM	WP	WP	WORK POINT	FTR	F	FIBER REINFORCED GYPSUM	WT	WT	WEIGHT	
FTR	F	FIBER REINFORCED GYPSUM	SUSP	SUSP	SUSPENSION	FTR	F	FIBER REINFORCED GYPSUM	T	T	TONGUE/GROOVE	FTR	F	FIBER REINFORCED GYPSUM	TAG	TAG	TONGUE/GROOVE	FTR	F	FIBER REINFORCED GYPSUM	TEL	TEL	TELEPHONE	FTR	F	FIBER REINFORCED GYPSUM	THK	THK	THICK	FTR	F	FIBER REINFORCED GYPSUM	TOP	TOP	TOP OF DECK	FTR	F	FIBER REINFORCED GYPSUM	TOP	TOP	TOP OF STEEL	FTR	F	FIBER REINFORCED GYPSUM	TYP	TYP	TYPICAL	FTR	F	FIBER REINFORCED GYPSUM	TY	TY	TYPE	FTR	F	FIBER REINFORCED GYPSUM	TV	TV	TELEVISION	FTR	F	FIBER REINFORCED GYPSUM	TACK	TACK	TACK BOARD	FTR	F	FIBER REINFORCED GYPSUM	TOC	TOC	TOP OF CONCRETE	FTR	F	FIBER REINFORCED GYPSUM	UL	UL	UNDERWRITERS LABORATORIES, INC.	FTR	F	FIBER REINFORCED GYPSUM	UV	UV	UNIT VENTILATOR	FTR	F	FIBER REINFORCED GYPSUM	V	V	VINYL COMPOSITION TILE	FTR	F	FIBER REINFORCED GYPSUM	VCT	VCT	VINYL COMPOSITION TILE	FTR	F	FIBER REINFORCED GYPSUM	VERT	VERT	VERTICAL	FTR	F	FIBER REINFORCED GYPSUM	VF	VF	VERIFY IN FIELD	FTR	F	FIBER REINFORCED GYPSUM	VOL	VOL	VOLUME	FTR	F	FIBER REINFORCED GYPSUM	W	W	WEST	FTR	F	FIBER REINFORCED GYPSUM	WO	WO	WITHOUT	FTR	F	FIBER REINFORCED GYPSUM	W/	W/	WITH	FTR	F	FIBER REINFORCED GYPSUM	WV	WV	WOOD	FTR	F	FIBER REINFORCED GYPSUM	WF	WF	WIDE FLANGE	FTR	F	FIBER REINFORCED GYPSUM	WP	WP	WORK POINT	FTR	F	FIBER REINFORCED GYPSUM	WT	WT	WEIGHT	
FTR	F	FIBER REINFORCED GYPSUM	T	T	TONGUE/GROOVE	FTR	F	FIBER REINFORCED GYPSUM	TAG	TAG	TONGUE/GROOVE	FTR	F	FIBER REINFORCED GYPSUM	TEL	TEL	TELEPHONE	FTR	F	FIBER REINFORCED GYPSUM	THK	THK	THICK	FTR	F	FIBER REINFORCED GYPSUM	TOP	TOP	TOP OF DECK	FTR	F	FIBER REINFORCED GYPSUM	TOP	TOP	TOP OF STEEL	FTR	F	FIBER REINFORCED GYPSUM	TYP	TYP	TYPICAL	FTR	F	FIBER REINFORCED GYPSUM	TY	TY	TYPE	FTR	F	FIBER REINFORCED GYPSUM	TV	TV	TELEVISION	FTR	F	FIBER REINFORCED GYPSUM	TACK	TACK	TACK BOARD	FTR	F	FIBER REINFORCED GYPSUM	TOC	TOC	TOP OF CONCRETE	FTR	F	FIBER REINFORCED GYPSUM	UL	UL	UNDERWRITERS LABORATORIES, INC.	FTR	F	FIBER REINFORCED GYPSUM	UV	UV	UNIT VENTILATOR	FTR	F	FIBER REINFORCED GYPSUM	V	V	VINYL COMPOSITION TILE	FTR	F	FIBER REINFORCED GYPSUM	VCT	VCT	VINYL COMPOSITION TILE	FTR	F	FIBER REINFORCED GYPSUM	VERT	VERT	VERTICAL	FTR	F	FIBER REINFORCED GYPSUM	VF	VF	VERIFY IN FIELD	FTR	F	FIBER REINFORCED GYPSUM	VOL	VOL	VOLUME	FTR	F	FIBER REINFORCED GYPSUM	W	W	WEST	FTR	F	FIBER REINFORCED GYPSUM	WO	WO	WITHOUT	FTR	F	FIBER REINFORCED GYPSUM	W/	W/	WITH	FTR	F	FIBER REINFORCED GYPSUM	WV	WV	WOOD	FTR	F	FIBER REINFORCED GYPSUM	WF	WF	WIDE FLANGE	FTR	F	FIBER REINFORCED GYPSUM	WP	WP	WORK POINT	FTR	F	FIBER REINFORCED GYPSUM	WT	WT	WEIGHT	
FTR	F	FIBER REINFORCED GYPSUM	TAG	TAG	TONGUE/GROOVE	FTR	F	FIBER REINFORCED GYPSUM	TEL	TEL	TELEPHONE	FTR	F	FIBER REINFORCED GYPSUM	THK	THK	THICK	FTR	F	FIBER REINFORCED GYPSUM	TOP	TOP	TOP OF DECK	FTR	F	FIBER REINFORCED GYPSUM	TOP	TOP	TOP OF STEEL	FTR	F	FIBER REINFORCED GYPSUM	TYP	TYP	TYPICAL	FTR	F	FIBER REINFORCED GYPSUM	TY	TY	TYPE	FTR	F	FIBER REINFORCED GYPSUM	TV	TV	TELEVISION	FTR	F	FIBER REINFORCED GYPSUM	TACK	TACK	TACK BOARD	FTR	F	FIBER REINFORCED GYPSUM	TOC	TOC	TOP OF CONCRETE	FTR	F	FIBER REINFORCED GYPSUM	UL	UL	UNDERWRITERS LABORATORIES, INC.	FTR	F	FIBER REINFORCED GYPSUM	UV	UV	UNIT VENTILATOR	FTR	F	FIBER REINFORCED GYPSUM	V	V	VINYL COMPOSITION TILE	FTR	F	FIBER REINFORCED GYPSUM	VCT	VCT	VINYL COMPOSITION TILE	FTR	F	FIBER REINFORCED GYPSUM	VERT	VERT	VERTICAL	FTR	F	FIBER REINFORCED GYPSUM	VF	VF	VERIFY IN FIELD	FTR	F	FIBER REINFORCED GYPSUM	VOL	VOL	VOLUME	FTR	F	FIBER REINFORCED GYPSUM	W	W	WEST	FTR	F	FIBER REINFORCED GYPSUM	WO	WO	WITHOUT	FTR	F	FIBER REINFORCED GYPSUM	W/	W/	WITH	FTR	F	FIBER REINFORCED GYPSUM	WV	WV	WOOD	FTR	F	FIBER REINFORCED GYPSUM	WF	WF	WIDE FLANGE	FTR	F	FIBER REINFORCED GYPSUM	WP	WP	WORK POINT	FTR	F	FIBER REINFORCED GYPSUM	WT	WT	WEIGHT	
FTR	F	FIBER REINFORCED GYPSUM	TEL	TEL	TELEPHONE	FTR	F	FIBER REINFORCED GYPSUM	THK	THK	THICK	FTR	F	FIBER REINFORCED GYPSUM	TOP	TOP	TOP OF DECK	FTR	F	FIBER REINFORCED GYPSUM	TOP	TOP	TOP OF STEEL	FTR	F	FIBER REINFORCED GYPSUM	TYP	TYP	TYPICAL	FTR	F	FIBER REINFORCED GYPSUM	TY	TY	TYPE	FTR	F	FIBER REINFORCED GYPSUM	TV	TV	TELEVISION	FTR	F	FIBER REINFORCED GYPSUM	TACK	TACK	TACK BOARD	FTR	F	FIBER REINFORCED GYPSUM	TOC	TOC	TOP OF CONCRETE	FTR	F	FIBER REINFORCED GYPSUM	UL	UL	UNDERWRITERS LABORATORIES, INC.	FTR	F	FIBER REINFORCED GYPSUM	UV	UV	UNIT VENTILATOR	FTR	F	FIBER REINFORCED GYPSUM	V	V	VINYL COMPOSITION TILE	FTR	F	FIBER REINFORCED GYPSUM	VCT	VCT	VINYL COMPOSITION TILE	FTR	F	FIBER REINFORCED GYPSUM	VERT	VERT	VERTICAL	FTR	F	FIBER REINFORCED GYPSUM	VF	VF	VERIFY IN FIELD	FTR	F	FIBER REINFORCED GYPSUM	VOL	VOL	VOLUME	FTR	F	FIBER REINFORCED GYPSUM	W	W	WEST	FTR	F	FIBER REINFORCED GYPSUM	WO	WO	WITHOUT	FTR	F	FIBER REINFORCED GYPSUM	W/	W/	WITH	FTR	F	FIBER REINFORCED GYPSUM	WV	WV	WOOD	FTR	F	FIBER REINFORCED GYPSUM	WF	WF	WIDE FLANGE	FTR	F	FIBER REINFORCED GYPSUM	WP	WP	WORK POINT	FTR	F	FIBER REINFORCED GYPSUM	WT	WT	WEIGHT	
FTR	F	FIBER REINFORCED GYPSUM	THK	THK	THICK	FTR	F	FIBER REINFORCED GYPSUM	TOP	TOP	TOP OF DECK	FTR	F	FIBER REINFORCED GYPSUM	TOP	TOP	TOP OF STEEL	FTR	F	FIBER REINFORCED GYPSUM	TYP	TYP	TYPICAL	FTR	F	FIBER REINFORCED GYPSUM	TY	TY	TYPE	FTR	F	FIBER REINFORCED GYPSUM	TV	TV	TELEVISION	FTR	F	FIBER REINFORCED GYPSUM	TACK	TACK	TACK BOARD	FTR	F	FIBER REINFORCED GYPSUM	TOC	TOC	TOP OF CONCRETE	FTR	F	FIBER REINFORCED GYPSUM	UL	UL	UNDERWRITERS LABORATORIES, INC.	FTR	F	FIBER REINFORCED GYPSUM	UV	UV	UNIT VENTILATOR	FTR	F	FIBER REINFORCED GYPSUM	V	V	VINYL COMPOSITION TILE	FTR	F	FIBER REINFORCED GYPSUM	VCT	VCT	VINYL COMPOSITION TILE	FTR	F	FIBER REINFORCED GYPSUM	VERT	VERT	VERTICAL	FTR	F	FIBER REINFORCED GYPSUM	VF	VF	VERIFY IN FIELD	FTR	F	FIBER REINFORCED GYPSUM	VOL	VOL	VOLUME	FTR	F	FIBER REINFORCED GYPSUM	W	W	WEST	FTR	F	FIBER REINFORCED GYPSUM	WO	WO	WITHOUT	FTR	F	FIBER REINFORCED GYPSUM	W/	W/	WITH	FTR	F	FIBER REINFORCED GYPSUM	WV	WV	WOOD	FTR	F	FIBER REINFORCED GYPSUM	WF	WF	WIDE FLANGE	FTR	F	FIBER REINFORCED GYPSUM	WP	WP	WORK POINT	FTR	F	FIBER REINFORCED GYPSUM	WT	WT	WEIGHT	
FTR	F	FIBER REINFORCED GYPSUM	TOP	TOP	TOP OF DECK	FTR	F	FIBER REINFORCED GYPSUM	TOP	TOP	TOP OF STEEL	FTR	F	FIBER REINFORCED GYPSUM	TYP	TYP	TYPICAL	FTR	F	FIBER REINFORCED GYPSUM	TY	TY	TYPE	FTR	F	FIBER REINFORCED GYPSUM	TV	TV	TELEVISION	FTR	F	FIBER REINFORCED GYPSUM	TACK	TACK	TACK BOARD	FTR	F	FIBER REINFORCED GYPSUM	TOC	TOC	TOP OF CONCRETE	FTR	F	FIBER REINFORCED GYPSUM	UL	UL	UNDERWRITERS LABORATORIES, INC.	FTR	F	FIBER REINFORCED GYPSUM	UV	UV	UNIT VENTILATOR	FTR	F	FIBER REINFORCED GYPSUM	V	V	VINYL COMPOSITION TILE	FTR	F	FIBER REINFORCED GYPSUM	VCT	VCT	VINYL COMPOSITION TILE	FTR	F	FIBER REINFORCED GYPSUM	VERT	VERT	VERTICAL	FTR	F	FIBER REINFORCED GYPSUM	VF	VF	VERIFY IN FIELD	FTR	F	FIBER REINFORCED GYPSUM	VOL	VOL	VOLUME	FTR	F	FIBER REINFORCED GYPSUM	W	W	WEST	FTR	F	FIBER REINFORCED GYPSUM	WO	WO	WITHOUT	FTR	F	FIBER REINFORCED GYPSUM	W/	W/	WITH	FTR	F	FIBER REINFORCED GYPSUM	WV	WV	WOOD	FTR	F	FIBER REINFORCED GYPSUM	WF	WF	WIDE FLANGE	FTR	F	FIBER REINFORCED GYPSUM	WP	WP	WORK POINT	FTR	F	FIBER REINFORCED GYPSUM	WT	WT	WEIGHT	
FTR	F	FIBER REINFORCED GYPSUM	TOP	TOP	TOP OF STEEL	FTR	F	FIBER REINFORCED GYPSUM	TYP	TYP	TYPICAL	FTR	F	FIBER REINFORCED GYPSUM	TY	TY	TYPE	FTR	F	FIBER REINFORCED GYPSUM	TV	TV	TELEVISION	FTR	F	FIBER REINFORCED GYPSUM	TACK	TACK	TACK BOARD	FTR	F	FIBER REINFORCED GYPSUM	TOC	TOC	TOP OF CONCRETE	FTR	F	FIBER REINFORCED GYPSUM	UL	UL	UNDERWRITERS LABORATORIES, INC.	FTR	F	FIBER REINFORCED GYPSUM	UV	UV	UNIT VENTILATOR	FTR	F	FIBER REINFORCED GYPSUM	V	V	VINYL COMPOSITION TILE	FTR	F	FIBER REINFORCED GYPSUM	VCT	VCT	VINYL COMPOSITION TILE	FTR	F	FIBER REINFORCED GYPSUM	VERT	VERT	VERTICAL	FTR	F	FIBER REINFORCED GYPSUM	VF	VF	VERIFY IN FIELD	FTR	F	FIBER REINFORCED GYPSUM	VOL	VOL	VOLUME	FTR	F	FIBER REINFORCED GYPSUM	W	W	WEST	FTR	F	FIBER REINFORCED GYPSUM	WO	WO	WITHOUT	FTR	F	FIBER REINFORCED GYPSUM	W/	W/	WITH	FTR	F	FIBER REINFORCED GYPSUM	WV	WV	WOOD	FTR	F	FIBER REINFORCED GYPSUM	WF	WF	WIDE FLANGE	FTR	F	FIBER REINFORCED GYPSUM	WP	WP	WORK POINT	FTR	F	FIBER REINFORCED GYPSUM	WT	WT	WEIGHT	
FTR	F	FIBER REINFORCED GYPSUM	TYP	TYP	TYPICAL	FTR	F	FIBER REINFORCED GYPSUM	TY	TY	TYPE	FTR	F	FIBER REINFORCED GYPSUM	TV	TV	TELEVISION	FTR	F	FIBER REINFORCED GYPSUM	TACK	TACK	TACK BOARD	FTR	F	FIBER REINFORCED GYPSUM	TOC	TOC	TOP OF CONCRETE	FTR	F	FIBER REINFORCED GYPSUM	UL	UL	UNDERWRITERS LABORATORIES, INC.	FTR	F	FIBER REINFORCED GYPSUM	UV	UV	UNIT VENTILATOR	FTR	F	FIBER REINFORCED GYPSUM	V	V	VINYL COMPOSITION TILE	FTR	F	FIBER REINFORCED GYPSUM	VCT	VCT	VINYL COMPOSITION TILE	FTR	F	FIBER REINFORCED GYPSUM	VERT	VERT	VERTICAL	FTR	F	FIBER REINFORCED GYPSUM	VF	VF	VERIFY IN FIELD	FTR	F	FIBER REINFORCED GYPSUM	VOL	VOL	VOLUME	FTR	F	FIBER REINFORCED GYPSUM	W	W	WEST	FTR	F	FIBER REINFORCED GYPSUM	WO	WO	WITHOUT	FTR	F	FIBER REINFORCED GYPSUM	W/	W/	WITH	FTR	F	FIBER REINFORCED GYPSUM	WV	WV	WOOD	FTR	F	FIBER REINFORCED GYPSUM	WF	WF	WIDE FLANGE	FTR	F	FIBER REINFORCED GYPSUM	WP	WP	WORK POINT	FTR	F	FIBER REINFORCED GYPSUM	WT	WT	WEIGHT	
FTR	F	FIBER REINFORCED GYPSUM	TY	TY	TYPE	FTR	F	FIBER REINFORCED GYPSUM	TV	TV	TELEVISION	FTR	F	FIBER REINFORCED GYPSUM	TACK	TACK	TACK BOARD	FTR	F	FIBER REINFORCED GYPSUM	TOC	TOC	TOP OF CONCRETE	FTR	F	FIBER REINFORCED GYPSUM	UL	UL	UNDERWRITERS LABORATORIES, INC.	FTR	F	FIBER REINFORCED GYPSUM	UV	UV	UNIT VENTILATOR	FTR	F	FIBER REINFORCED GYPSUM	V	V	VINYL COMPOSITION TILE	FTR	F	FIBER REINFORCED GYPSUM	VCT	VCT	VINYL COMPOSITION TILE	FTR	F	FIBER REINFORCED GYPSUM	VERT	VERT	VERTICAL	FTR	F	FIBER REINFORCED GYPSUM	VF	VF	VERIFY IN FIELD	FTR	F	FIBER REINFORCED GYPSUM	VOL	VOL	VOLUME	FTR	F	FIBER REINFORCED GYPSUM	W	W	WEST	FTR	F	FIBER REINFORCED GYPSUM	WO	WO	WITHOUT	FTR	F	FIBER REINFORCED GYPSUM	W/	W/	WITH	FTR	F	FIBER REINFORCED GYPSUM	WV	WV	WOOD	FTR	F	FIBER REINFORCED GYPSUM	WF	WF	WIDE FLANGE	FTR	F	FIBER REINFORCED GYPSUM	WP	WP	WORK POINT	FTR	F	FIBER REINFORCED GYPSUM	WT	WT	WEIGHT	
FTR	F	FIBER REINFORCED GYPSUM	TV	TV	TELEVISION	FTR	F	FIBER REINFORCED GYPSUM	TACK	TACK	TACK BOARD	FTR	F	FIBER REINFORCED GYPSUM	TOC	TOC	TOP OF CONCRETE	FTR	F	FIBER REINFORCED GYPSUM	UL	UL	UNDERWRITERS LABORATORIES, INC.	FTR	F	FIBER REINFORCED GYPSUM	UV	UV	UNIT VENTILATOR	FTR	F	FIBER REINFORCED GYPSUM	V	V	VINYL COMPOSITION TILE	FTR	F	FIBER REINFORCED GYPSUM	VCT	VCT	VINYL COMPOSITION TILE	FTR	F	FIBER REINFORCED GYPSUM	VERT	VERT	VERTICAL	FTR	F	FIBER REINFORCED GYPSUM	VF	VF	VERIFY IN FIELD	FTR	F	FIBER REINFORCED GYPSUM	VOL	VOL	VOLUME	FTR	F	FIBER REINFORCED GYPSUM	W	W	WEST	FTR	F	FIBER REINFORCED GYPSUM	WO	WO	WITHOUT	FTR	F	FIBER REINFORCED GYPSUM	W/	W/	WITH	FTR	F	FIBER REINFORCED GYPSUM	WV	WV	WOOD	FTR	F	FIBER REINFORCED GYPSUM	WF	WF	WIDE FLANGE	FTR	F	FIBER REINFORCED GYPSUM	WP	WP	WORK POINT	FTR	F	FIBER REINFORCED GYPSUM	WT	WT	WEIGHT	
FTR	F	FIBER REINFORCED GYPSUM	TACK	TACK	TACK BOARD	FTR	F	FIBER REINFORCED GYPSUM	TOC	TOC	TOP OF CONCRETE	FTR	F	FIBER REINFORCED GYPSUM	UL	UL	UNDERWRITERS LABORATORIES, INC.	FTR	F	FIBER REINFORCED GYPSUM	UV	UV	UNIT VENTILATOR	FTR	F	FIBER REINFORCED GYPSUM	V	V	VINYL COMPOSITION TILE	FTR	F	FIBER REINFORCED GYPSUM	VCT	VCT	VINYL COMPOSITION TILE	FTR	F	FIBER REINFORCED GYPSUM	VERT	VERT	VERTICAL	FTR	F	FIBER REINFORCED GYPSUM	VF	VF	VERIFY IN FIELD	FTR	F	FIBER REINFORCED GYPSUM	VOL	VOL	VOLUME	FTR	F	FIBER REINFORCED GYPSUM	W	W	WEST	FTR	F	FIBER REINFORCED GYPSUM	WO	WO	WITHOUT	FTR	F	FIBER REINFORCED GYPSUM	W/	W/	WITH	FTR	F	FIBER REINFORCED GYPSUM	WV	WV	WOOD	FTR	F	FIBER REINFORCED GYPSUM	WF	WF	WIDE FLANGE	FTR	F	FIBER REINFORCED GYPSUM	WP	WP	WORK POINT	FTR	F	FIBER REINFORCED GYPSUM	WT	WT	WEIGHT	
FTR	F	FIBER REINFORCED GYPSUM	TOC	TOC	TOP OF CONCRETE	FTR	F	FIBER REINFORCED GYPSUM	UL	UL	UNDERWRITERS LABORATORIES, INC.	FTR	F	FIBER REINFORCED GYPSUM	UV	UV	UNIT VENTILATOR	FTR	F	FIBER REINFORCED GYPSUM	V	V	VINYL COMPOSITION TILE	FTR	F	FIBER REINFORCED GYPSUM	VCT	VCT	VINYL COMPOSITION TILE	FTR	F	FIBER REINFORCED GYPSUM	VERT	VERT	VERTICAL	FTR	F	FIBER REINFORCED GYPSUM	VF	VF	VERIFY IN FIELD	FTR	F	FIBER REINFORCED GYPSUM	VOL	VOL	VOLUME	FTR	F	FIBER REINFORCED GYPSUM	W	W	WEST	FTR	F	FIBER REINFORCED GYPSUM	WO	WO	WITHOUT	FTR	F	FIBER REINFORCED GYPSUM	W/	W/	WITH	FTR	F	FIBER REINFORCED GYPSUM	WV	WV	WOOD	FTR	F	FIBER REINFORCED GYPSUM	WF	WF	WIDE FLANGE	FTR	F	FIBER REINFORCED GYPSUM	WP	WP	WORK POINT	FTR	F	FIBER REINFORCED GYPSUM	WT	WT	WEIGHT	
FTR	F	FIBER REINFORCED GYPSUM	UL	UL	UNDERWRITERS LABORATORIES, INC.	FTR	F	FIBER REINFORCED GYPSUM	UV	UV	UNIT VENTILATOR	FTR	F	FIBER REINFORCED GYPSUM	V	V	VINYL COMPOSITION TILE	FTR	F	FIBER REINFORCED GYPSUM	VCT	VCT	VINYL COMPOSITION TILE	FTR	F	FIBER REINFORCED GYPSUM	VERT	VERT	VERTICAL	FTR	F	FIBER REINFORCED GYPSUM	VF	VF	VERIFY IN FIELD	FTR	F	FIBER REINFORCED GYPSUM	VOL	VOL	VOLUME	FTR	F	FIBER REINFORCED GYPSUM	W	W	WEST	FTR	F	FIBER REINFORCED GYPSUM	WO	WO	WITHOUT	FTR	F	FIBER REINFORCED GYPSUM	W/	W/	WITH	FTR	F	FIBER REINFORCED GYPSUM	WV	WV	WOOD	FTR	F	FIBER REINFORCED GYPSUM	WF	WF	WIDE FLANGE	FTR	F	FIBER REINFORCED GYPSUM	WP	WP	WORK POINT	FTR	F	FIBER REINFORCED GYPSUM	WT	WT	WEIGHT	
FTR	F	FIBER REINFORCED GYPSUM	UV	UV	UNIT VENTILATOR	FTR	F	FIBER REINFORCED GYPSUM	V	V	VINYL COMPOSITION TILE	FTR	F	FIBER REINFORCED GYPSUM	VCT	VCT	VINYL COMPOSITION TILE	FTR	F	FIBER REINFORCED FTR	F	FIBER REINFORCED GYPSUM	WF	WF	WIDE FLANGE	FTR	F	FIBER REINFORCED GYPSUM	WP	WP	WORK POINT	FTR	F	FIBER REINFORCED GYPSUM	WT	WT	WEIGHT	
FTR	F	FIBER REINFORCED GYPSUM	WP	WP	WORK POINT	FTR	F	FIBER REINFORCED GYPSUM	WT	WT	WEIGHT	
FTR	F	FIBER REINFORCED GYPSUM	WT	WT	WEIGHT	

### FIRESTOPPING DETAILS

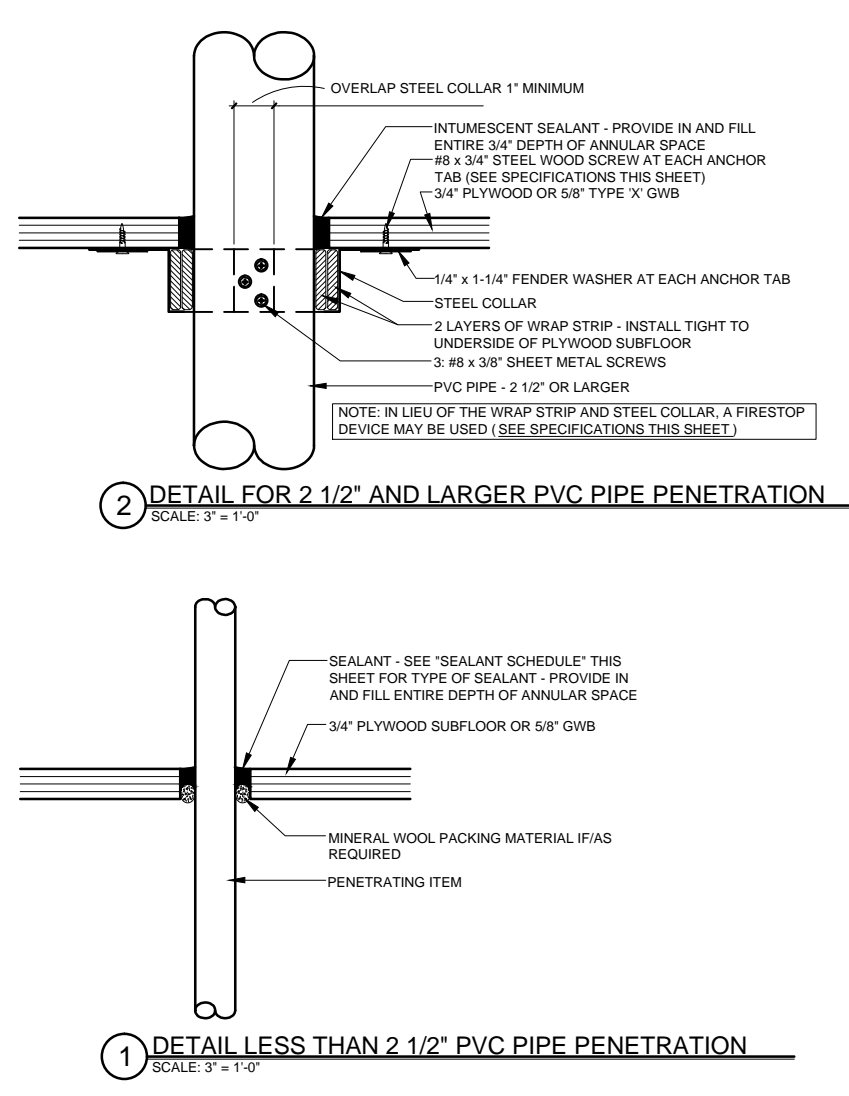


1 DETAIL LESS THAN 2 1/2" PVC PIPE PENETRATION  
2 DETAIL FOR 2 1/2" AND LARGER PVC PIPE PENETRATION

### SPECIFICATIONS

- WRAP STRIP:** 1/4" THICK x 1 1/2" MINIMUM WIDTH INTUMESCENT MATERIAL WITH PLASTIC FILM FACING BOTH SIDES. TEMPORARILY SECURE WITH MASKING TAPE. SPECIFIED TECHNOLOGIES INC. (STI) "SpecShield Red Wrap Strip" OR "SpecShield Blue Wrap Strip" OR EQUAL.
- STEEL COLLAR:** WRAP STRIP MANUFACTURER'S STEEL COLLAR, FABRICATED FROM .016 INCH THICK GALVANIZED SHEET STEEL, WIDTH TO MATCH WRAP STRIP (1 1/2" MINIMUM), WITH 1 INCH x 2 INCH ANCHOR TABS AND RETAINER TABS. ANCHOR TABS TO BE SYMMETRICALLY OPPOSED AROUND COLLAR. PROVIDE 3 TABS FOR 2 1/2" AND 3" PIPE, PROVIDE 4 TABS FOR 4" PIPE.
- INTUMESCENT SEALANT:** ONE-PART, INTUMESCENT, LATEX ELASTOMER TESTED TO ASTM E 814. MINIMUM EXPANSION OF 3x AT 1000°F. 3M™ FIRE BARRIER SEALANT CP 25WB-4™ OR EQUAL.
- FIRESTOP SEALANT:** SINGLE COMPONENT NONCOMBUSTIBLE FIRE RATED SEALANT TESTED TO ASTM E 814. TESTED TO 3000°F. BOSS 136 FIRESTOP/DRAFT SEALANT™ MANUFACTURED BY ACCUMETRIC, LLC, OR EQUAL.
- SEALANT SCHEDULE:**
- INTUMESCENT SEALANT:** PROVIDE AT ALL PENETRATIONS THROUGH RATED CONSTRUCTION FOR PENETRATING ITEMS INCLUDING BUT NOT LIMITED TO: PVC PIPE, ROOF LEADER PIPES, GAS PIPES & LINES, SPRINKLER PIPES, ELECTRICAL & COMMUNICATIONS CABLES & WIRES, AND ALARM SYSTEM WIRES. DO NOT USE INTUMESCENT SEALANT AT DOMESTIC HOT WATER OR HYDRONIC HEATING SYSTEM PIPES.
- FIRESTOP SEALANT:** PROVIDE AT ALL PENETRATIONS THROUGH RATED CONSTRUCTION FOR PENETRATING ITEMS INCLUDING DOMESTIC HOT AND COLD WATER PIPES AND HYDRONIC HEATING SYSTEM PIPES.
- NOTE:** FOR LOCATIONS OF RATED CONSTRUCTION, SEE ARCHITECTURAL FLOOR PLANS AND SECTIONS

### DRAWING LEGEND

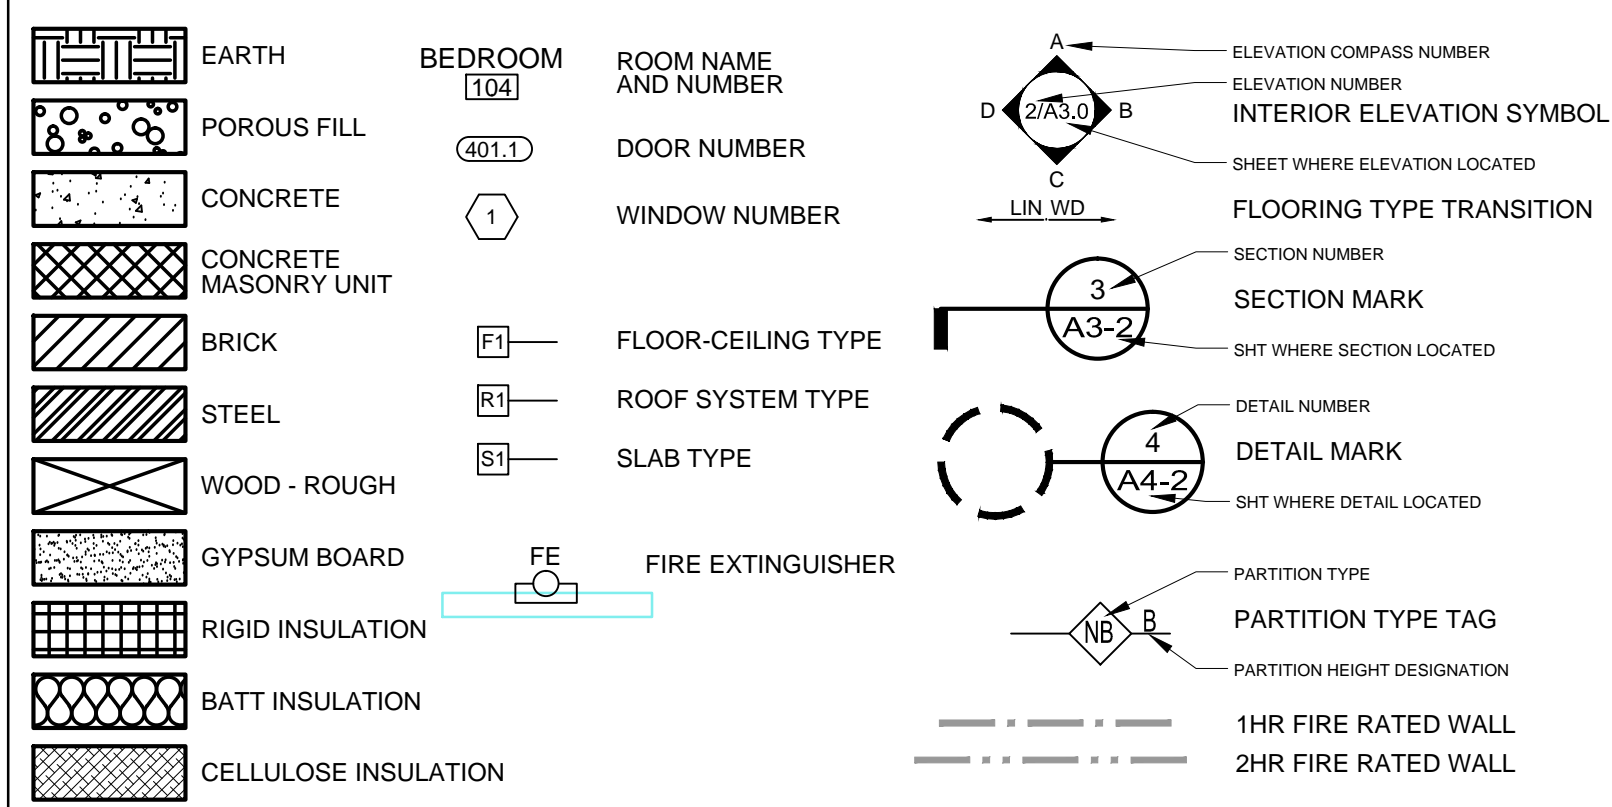

G1-1