


- KEYED NOTES:
- 1 4" WASTE UIC & DIC.
 - 2 3" VENT UIC & DIC.
 - 3 WASTE UIC & DIC SEE RISER DIAGRAM.
 - 4 VENT UIC & DIC SEE RISER DIAGRAM.
 - 5 4" COMBINED RW PIPING UIC & DIC
 - 6 NOT USED.
 - 7 NOT USED.
 - 8 2-1/2" DCW RISER UIC.
 - 9 1" DCW TO UNIT.

Renew Mechanical
 P.O. Box 8038
 882 Main Street
 North Jay, ME 04952

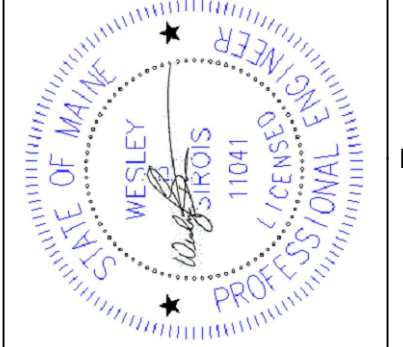

REVISIONS

NUMBER	DATE	BY	DESCRIPTION


Date: 2/24/16
 Drawn By: RS/WPS
 Checked By: WPS
 Project Mgr: Wes Smith
 Project No: 1523
 Cad File: 1504BMDWG
 Graphic Scale: 0 1'

PLUMBING SECOND AND TYPICAL THIRD, FOURTH, FIFTH AND SIXTH FLOOR PLANS
 667 CONGRESS STREET APARTMENTS
 Portland, ME

P1-1

PERMIT SET ~ 24 February 2016 • NOT FOR CONSTRUCTION

E1 PLUMBING TYPICAL THIRD, FOURTH, FIFTH AND SIXTH FLOOR PLANS
 1/8"=1'-0"

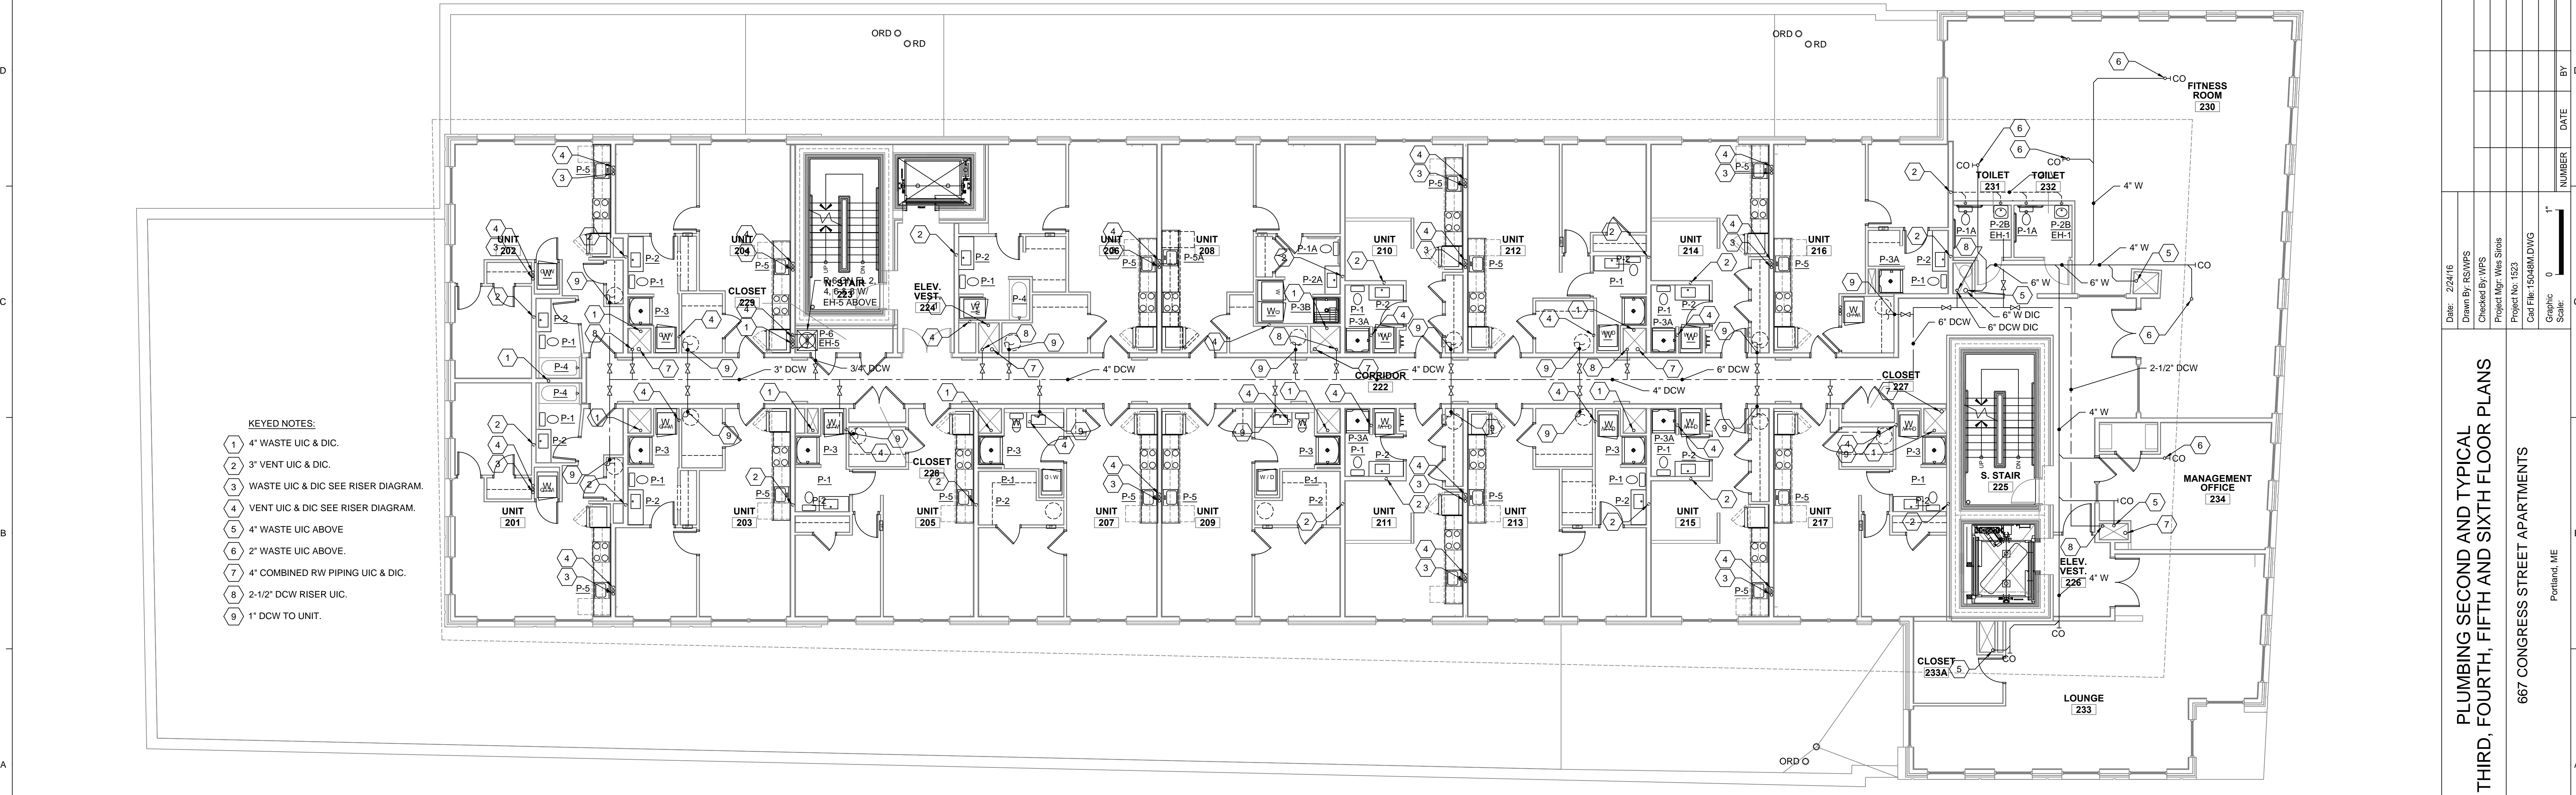

- KEYED NOTES:
- 1 4" WASTE UIC & DIC.
 - 2 3" VENT UIC & DIC.
 - 3 WASTE UIC & DIC SEE RISER DIAGRAM.
 - 4 VENT UIC & DIC SEE RISER DIAGRAM.
 - 5 4" WASTE UIC ABOVE
 - 6 2" WASTE UIC ABOVE.
 - 7 4" COMBINED RW PIPING UIC & DIC.
 - 8 2-1/2" DCW RISER UIC.
 - 9 1" DCW TO UNIT.

A1 PLUMBING SECOND FLOOR PLAN
 1/8"=1'-0"