



APPLICATION FOR EXEMPTION FROM SITE PLAN REVIEW

MICHAEL BURNHAM
Applicant
P.O. Box 2282, Scarborough ME 04070
Applicant's Mailing Address
ARCHETYPE 7726022
Consultant/Agent/Phone Number


Application Date
BURNHAM FIRM - NEW ELEVATOR
Project Name/Description
625-655 CONGRESS ST.
Address of Proposed Site

CBL: 46-D-26,27,28


Description of Proposed Development:
ADDITION OF ELEVATOR SHAFT TO EXISTING BLDG # TO BE COVERED WITH NEW BLDG IN PHASE II. I BELIEVE THAT BLDG

Table with 3 columns: Please Attach Sketch/Plan of Proposal/Development, Applicant's Assessment (Yes, No, N/A), and Planning Office Use Only. Includes criteria for exemptions a-h and handwritten notes.


Planning Division Use Only
Exemption Granted [checked] Partial Exemption Exemption Denied
DEPT. OF COMMUNITY DEVELOPMENT
CITY OF PORTLAND, ME
SEP 14 2006
RECEIVED
Planner's Signature [signature] Date 9/13/06

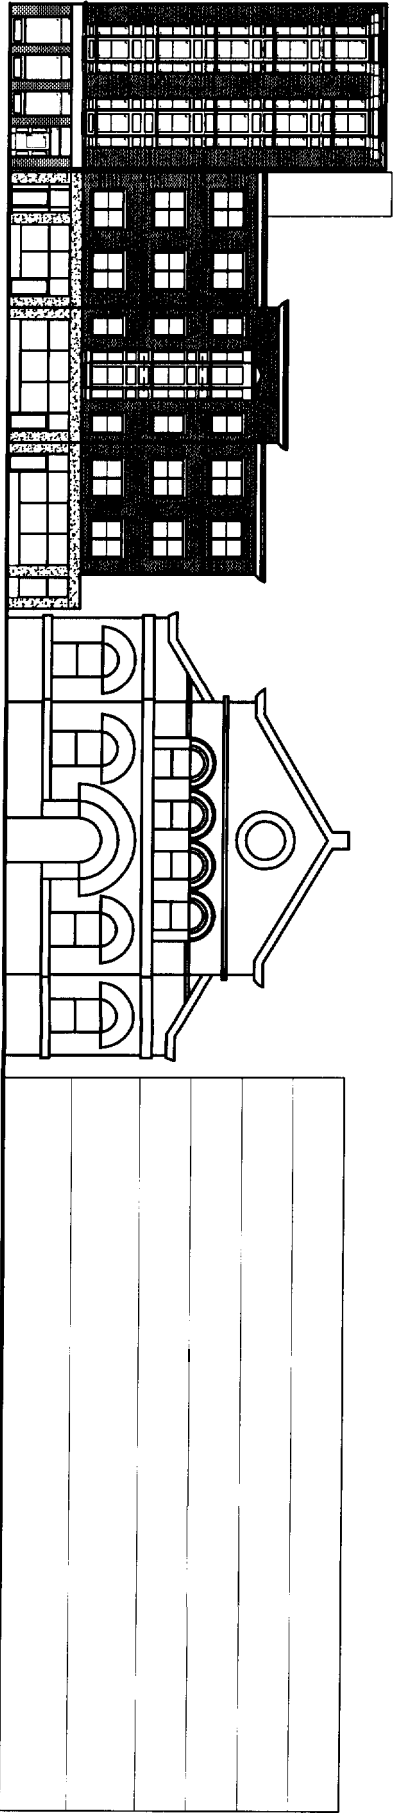

③ CONGRESS STREET ELEVATION

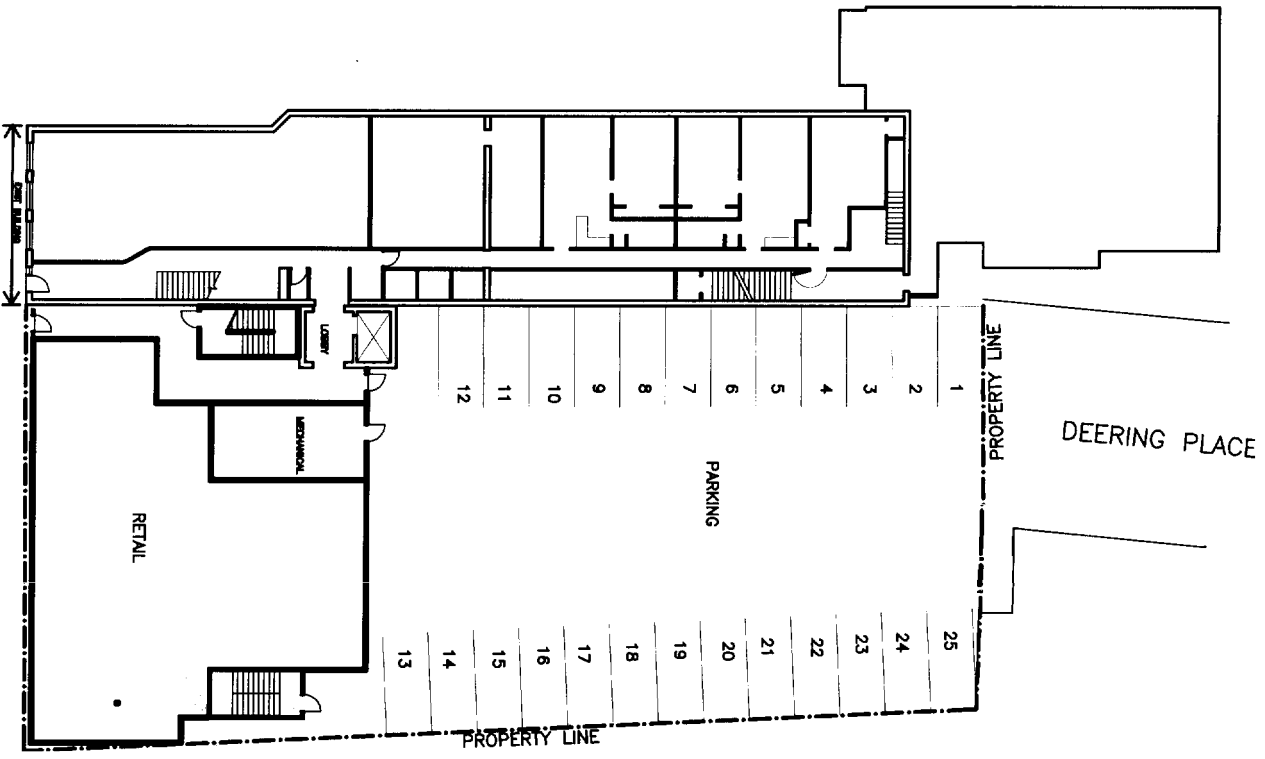

① STREET LEVEL PLAN
CONGRESS STREET

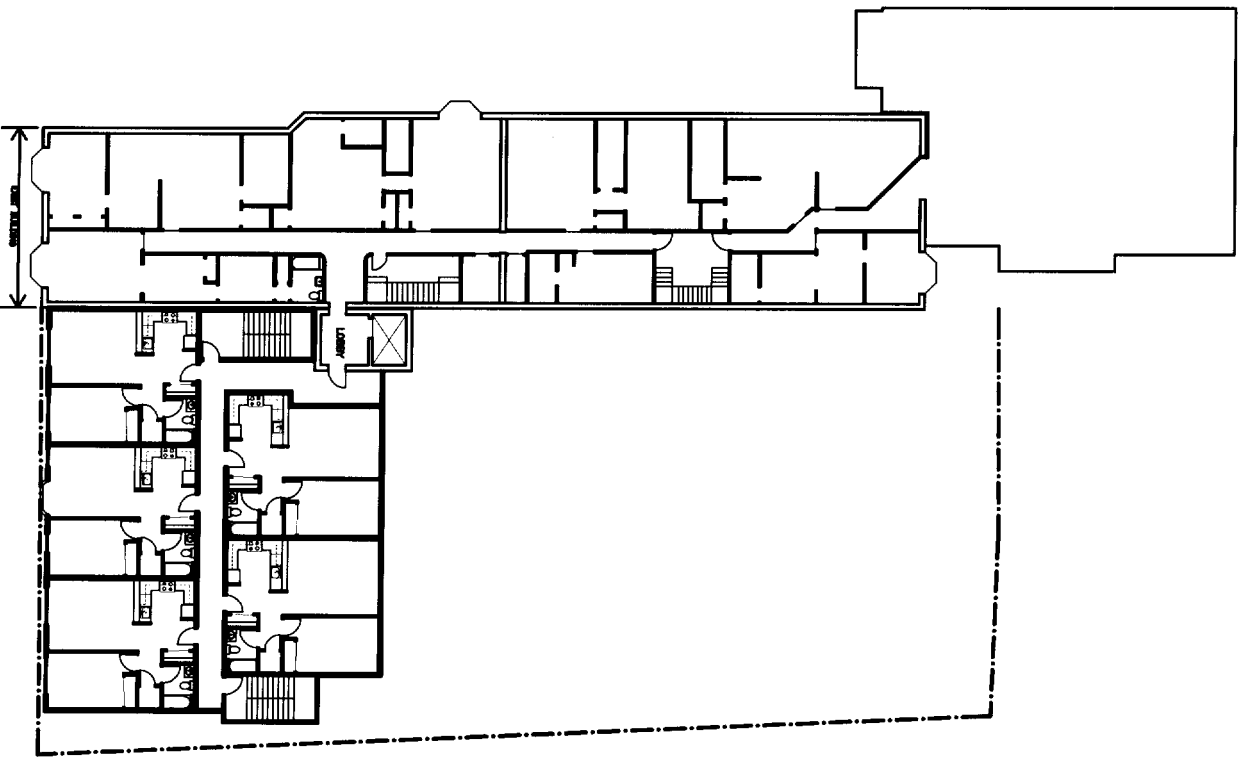

② 2nd-4th FLOOR PLAN

Handwritten signature

A4

**PHASE 2
FLOORPLANS
& SITEPLAN
& STREETScape**

Date	Scale 1/16" = 1'-0"
Drawn By	Checked By
Revisions	

Project:

CONGRESS AVE
PORTLAND, MAINE

**ARCHETYPE, P.A.
ARCHITECTS**

48 Union Wharf Portland, Maine 04101
(207) 772-6022 Fax (207) 772-4056

Owner: