


D PARTIAL SOUTH ELEVATION - COURTYARDS
SCALE: 1/8"=1'-0"

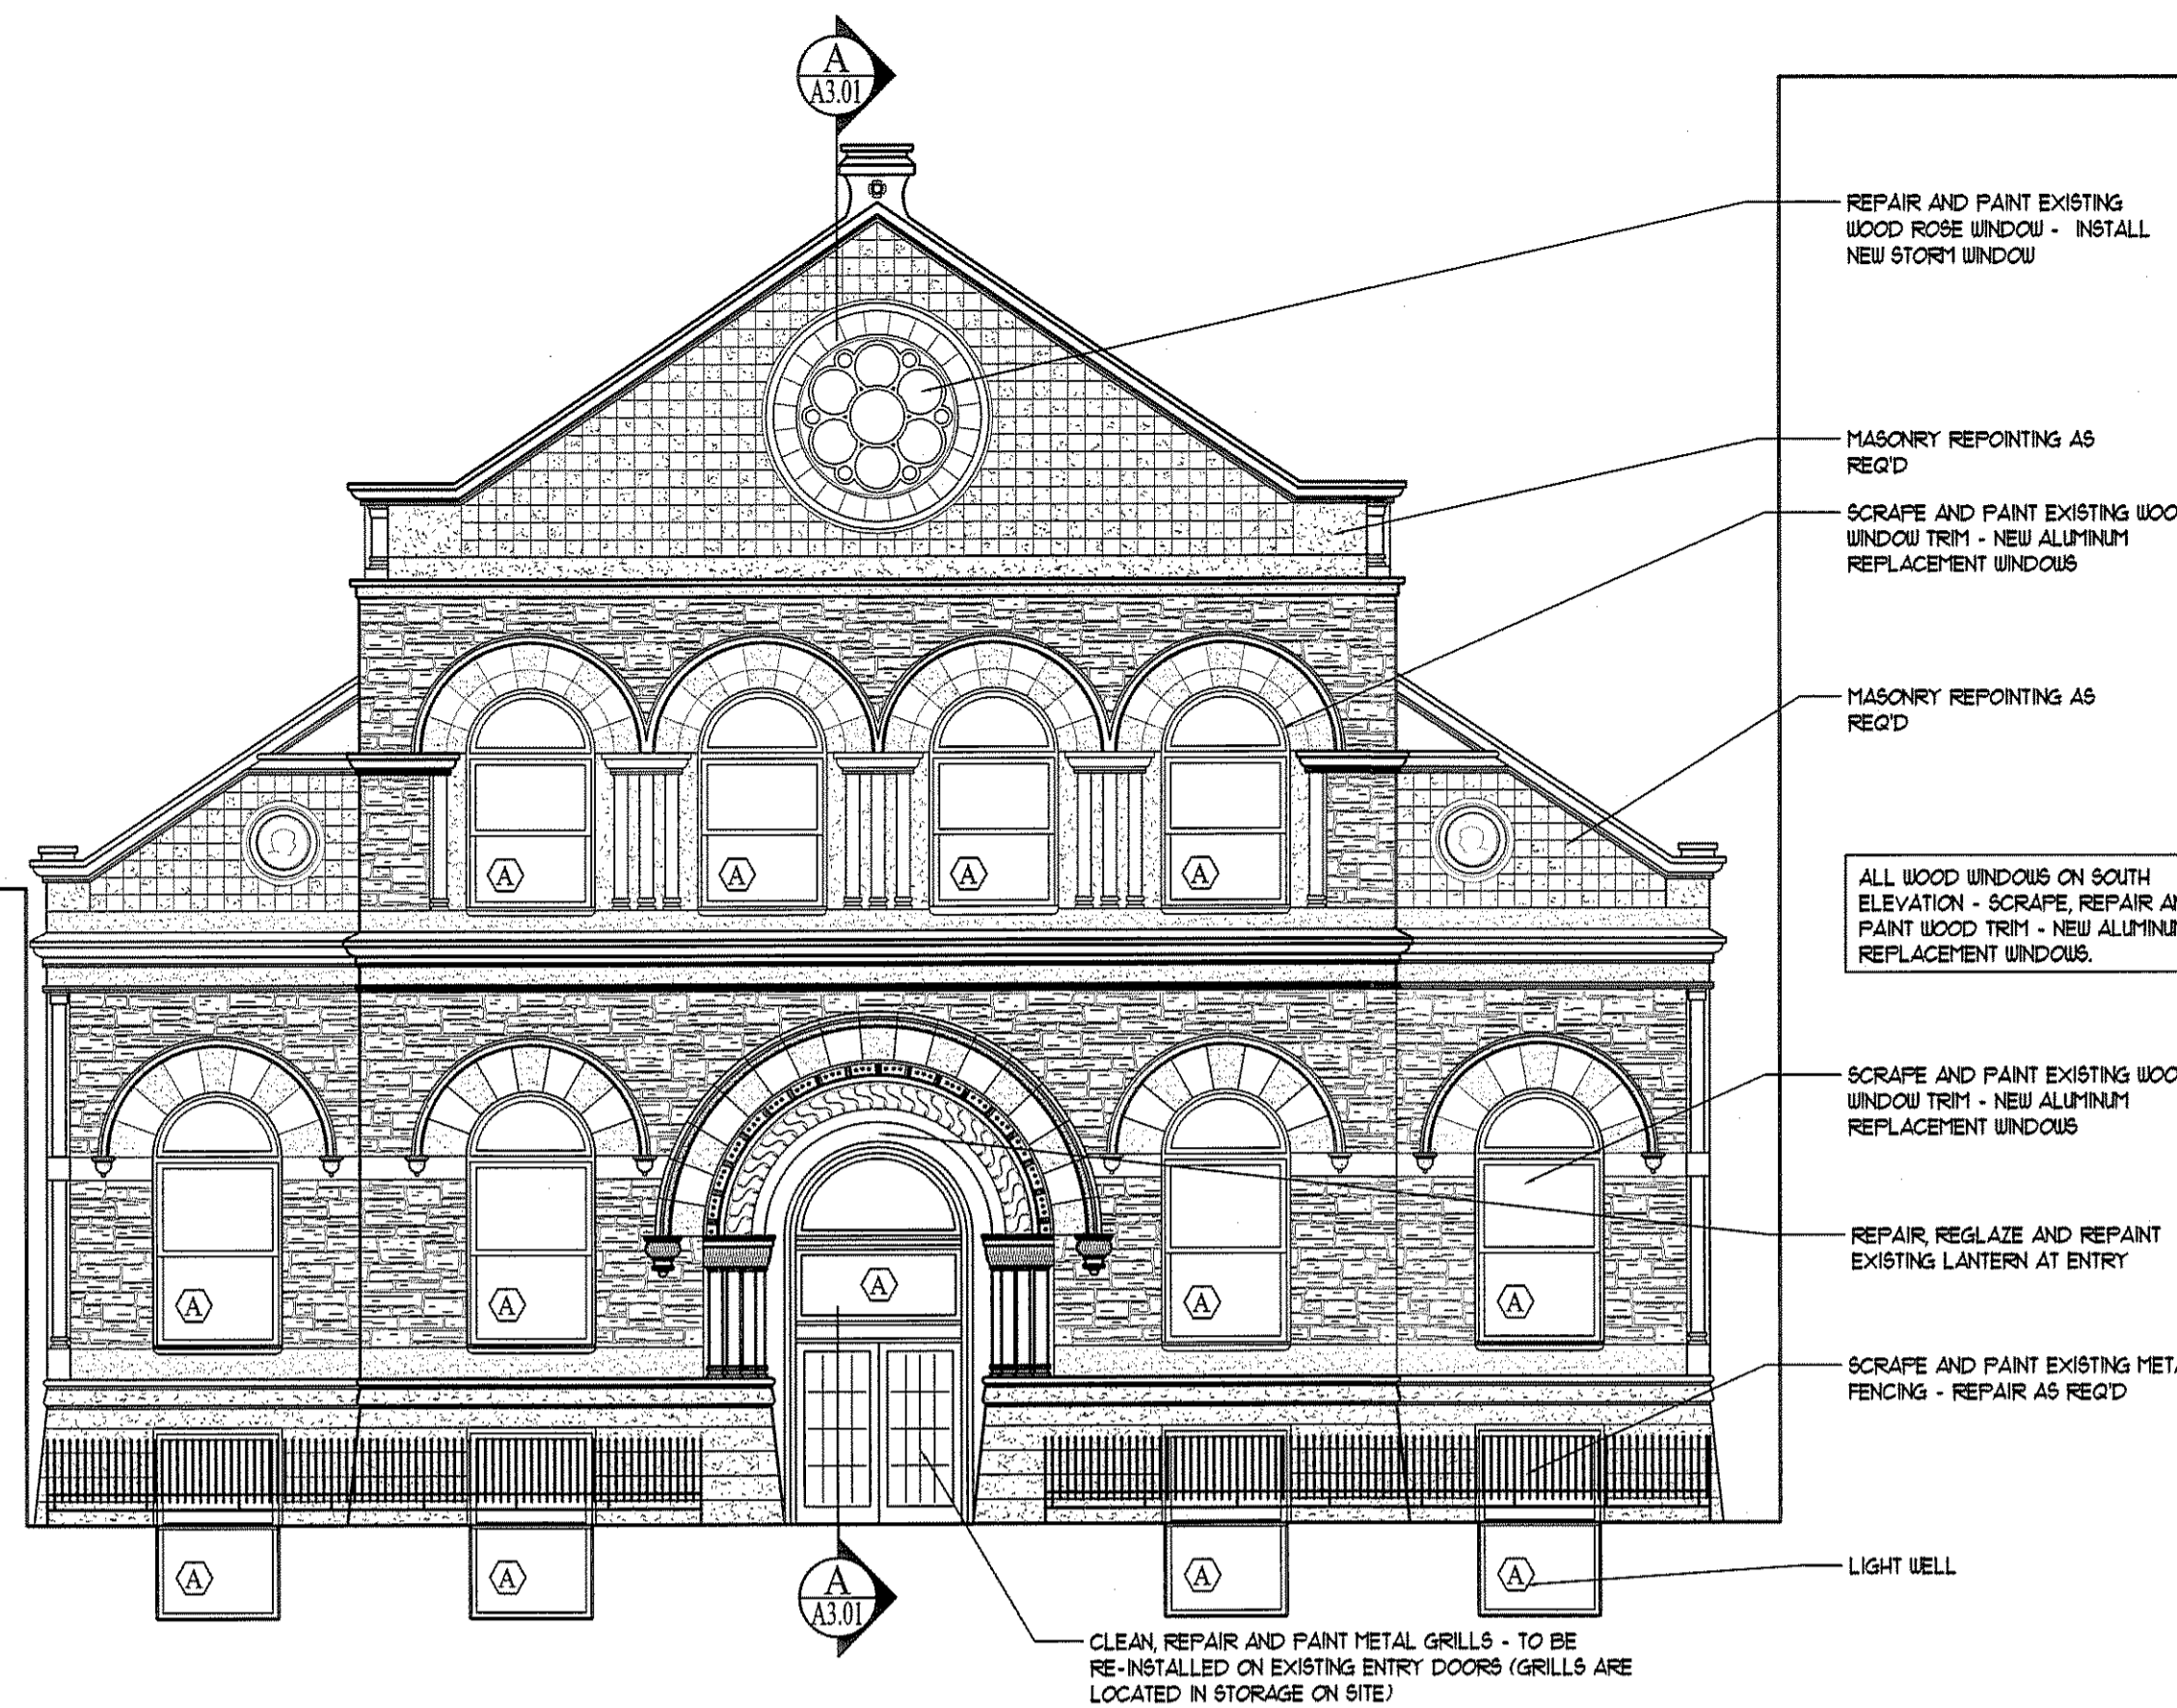


A SOUTH BUILDING ELEVATION - CONGRESS STREET
SCALE: 1/8"=1'-0"

WINDOW SCHEDULE - AND WINDOW NOTES:

- A. EXISTING ALUMINUM WINDOW IN WOOD FRAME. INSTALL NEW ALUM. WINDOW IN EXISTING WOOD FRAME - PTD.
- B. EXISTING WOOD WINDOW- REPAIR & PAINT. INSTALL NEW INTERIOR GLASS STORM WINDOW.
- C. EXISTING WOOD WINDOW / FRAME - PTD. INSTALL EXTERIOR STORM SYSTEM.
- D. EXISTING STEEL AWNING WINDOW / FRAME. INSTALL NEW ALUMINUM AWNING WINDOW / FRAME.
- E. EXISTING STEEL AWNING WINDOW / FRAME. INSTALL NEW ALUMINUM AWNING WINDOW / FRAME.
- F. EXISTING WOOD WINDOW / FRAME - PTD. INSTALL NEW EXTERIOR STORM SYSTEM.
- G. EXISTING ALUMINUM WINDOW IN WOOD FRAME. INSTALL NEW ALUMINUM WINDOW IN EXISTING WOOD FRAME - PTD. EXISTING HINGED METAL SHUTTER TO REMAIN.
- H. NEW SKYLIGHT.
- I. EXISTING WOOD WINDOW / FRAME - PTD. INSTALL NEW EXTERIOR STORM.
- J. NEW ALUMINUM WINDOW / FRAME IN NEW MASONRY OPENING. M.O. TO MATCH "A" WINDOW TYPE OPENING BELOW.
- K. EXISTING M.O. WITH NO WINDOW AND WOOD FRAME. INSTALL NEW ALUMINUM WINDOW IN EXISTING WOOD FRAME - PTD.
- L. EXISTING WOOD WINDOW / FRAME - PTD. INSTALL NEW EXTERIOR STORM SYSTEM.
- M. NEW ALUMINUM AWNING WINDOW / FRAME IN NEW MASONRY OPENING. M.O. TO MATCH "D" TYPE WINDOW OPENINGS BELOW.
- N. NEW ALUMINUM WINDOW / FRAME IN EXISTING DOOR OPENING. M.O. TO MATCH "A" WINDOW TYPE OPENING ABOVE. INFILL DOOR OPENING AS SHOWN.
- O. NEW ALUMINUM WINDOW IN NEW M.O. TO MATCH ADJACENT TYPE "N" OPENING

GENERAL WINDOW NOTE:
EXTERIOR STORM WINDOW SYSTEM SHALL BE HISTORIC ONE LIGHT TWO (2) REMOVABLE PANELS BY ALLIED WINDOW COMPANY, CINCINNATI, OH. OPERABLE WINDOWS TO RECEIVE SCREENS.

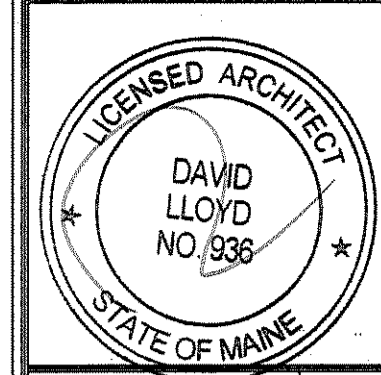


Prepared For:
NORTHLAND ENTERPRISES, LLC
ONE CITY CENTER - 4TH FLOOR
PORTLAND, ME 04101

Consulting Engineer:
ARCHETYPE architects
48 Union Wharf Portland, Maine 04101
(207) 772-6022 Fax (207) 772-4056


Project:
The BAXTER LIBRARY
619 CONGRESS STREET
PORTLAND, MAINE

Revisions:
Issued for Pricing - 19 August 2009
Issued for Bid - 8 September 2009

Date:
19 August 2009
Scale:
1/8" = 1'-0"
BUILDING ELEVATIONS

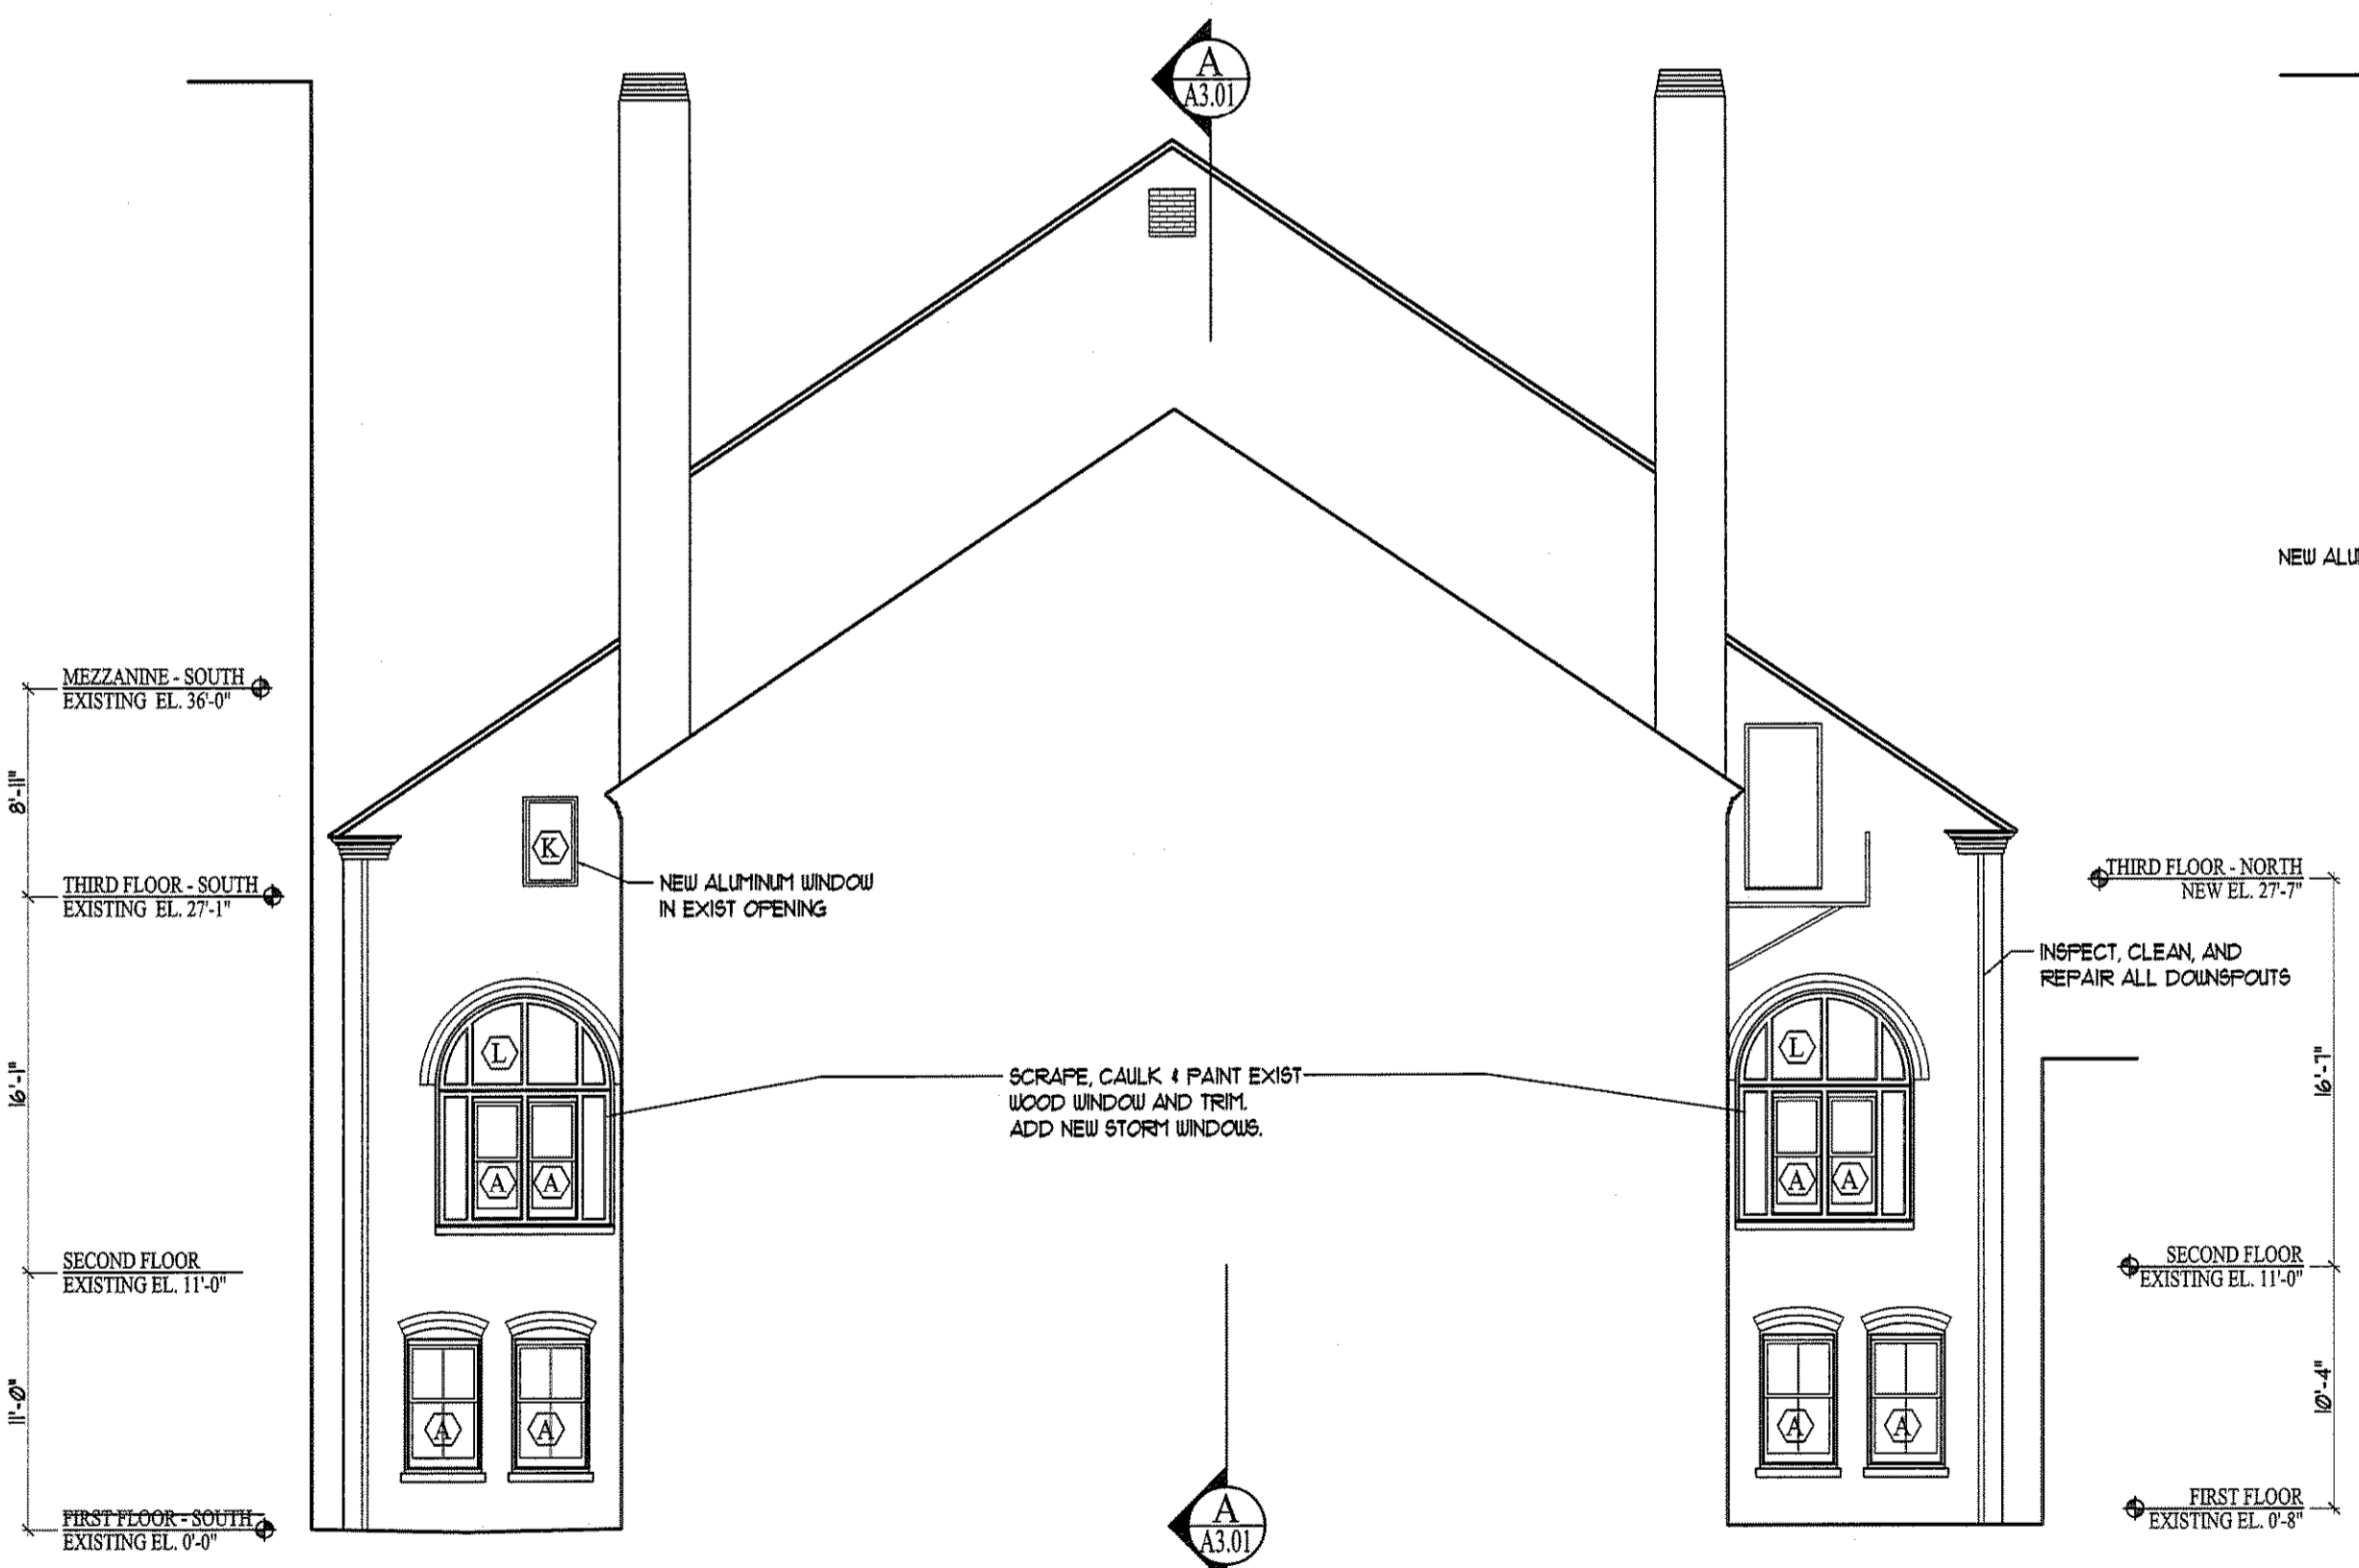

C PARTIAL NORTH ELEVATION - COURTYARDS
SCALE: 1/8"=1'-0"

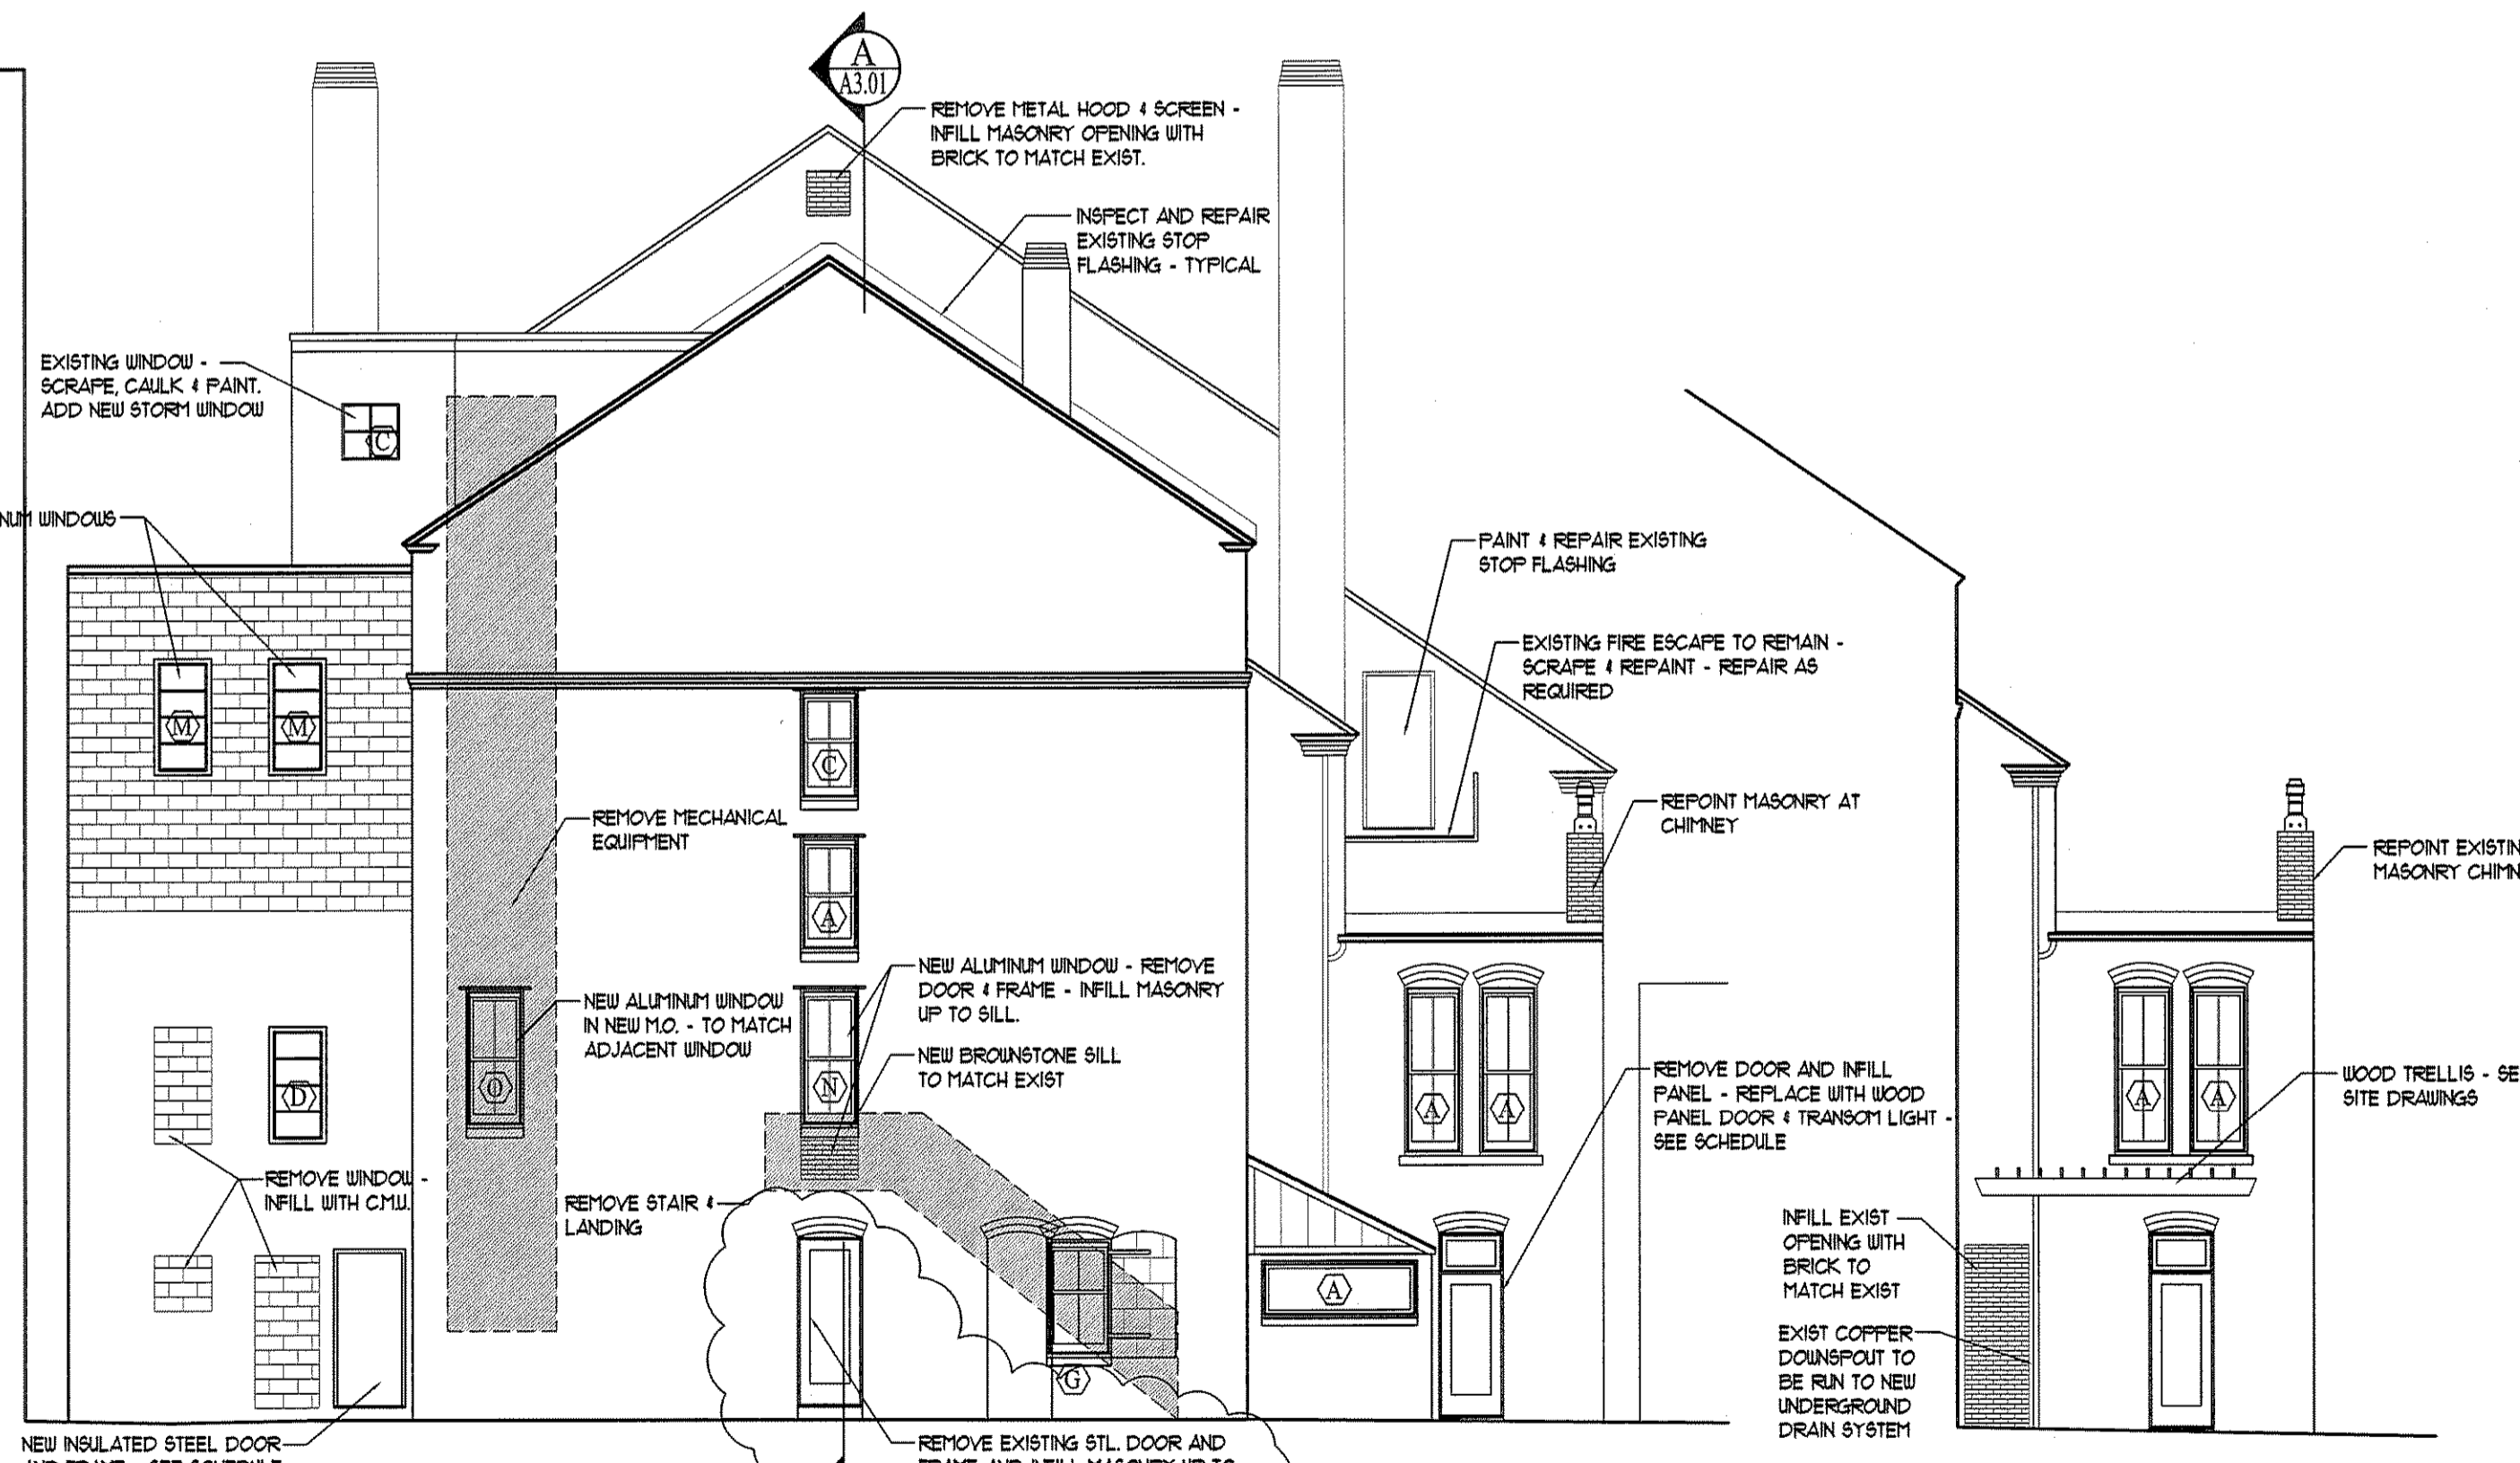


B NORTH BUILDING ELEVATION
SCALE: 1/8"=1'-0"

E PARTIAL NORTH ELEVATION
SCALE: 1/8"=1'-0"

GENERAL NOTES FOR ELEVATIONS:

- MASONRY SUB SURVEY AND DEFINED SCOPE OF MASONRY REPOINTING AND RESTORATION. ARCHITECT RETAINS THE RIGHT TO INCREASE OR MODIFY THIS SCOPE IN CONSULTATION WITH CONSTRUCTION MANAGER.
- ROOFING AND FLASHING SUB SURVEY AND DEFINE SCOPE OF REPAIR AND RESTORATION. ARCHITECT RETAINS THE RIGHT TO INCREASE OR MODIFY THIS SCOPE IN CONSULTATION WITH CONSTRUCTION MANAGER.
- REMOVE ALL LIGHTS, ELECTRICAL CONDUIT, WIRES AND MISCELLANEOUS EQUIPMENT FROM BUILDING FACE - TYPICAL ALL FACES.

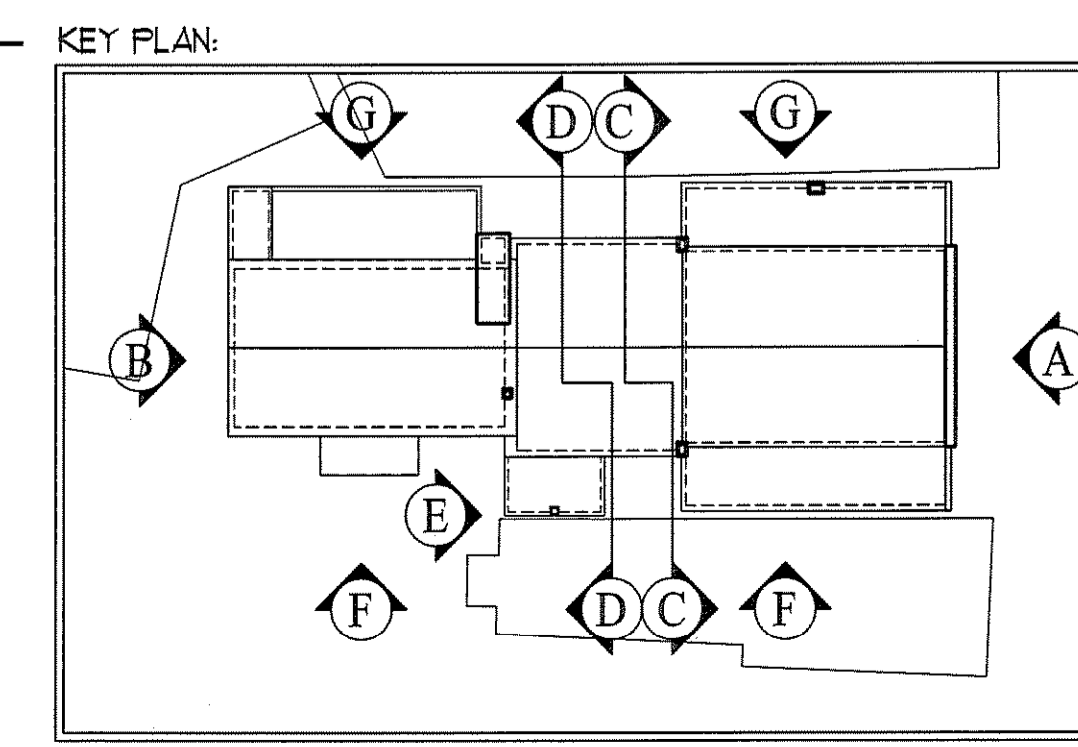

A2.01