


No.	Label	Frame Material	Type	Height	Width	Spec. Material	Type	Remarks
241	EXIST. BAY WINDOW	1 1/2"	3/4"	NEW HM	EXIST. HM	REPAIR EXIST. NEW TOP SILL & SILLING		
242	"	"	"	"	EXIST. HM	REPAIR EX. EXIST. HM		
243	"	"	"	"	EXIST. HM	REPAIR EX. EXIST. HM		
244	"	"	"	"	EXIST. HM	REPAIR EX. EXIST. HM		
245	10 MIN. HM	4'-8"	3'-4"	HM	HM	REPAIR EX. EXIST. HM		

**DOOR SCHEDULE**

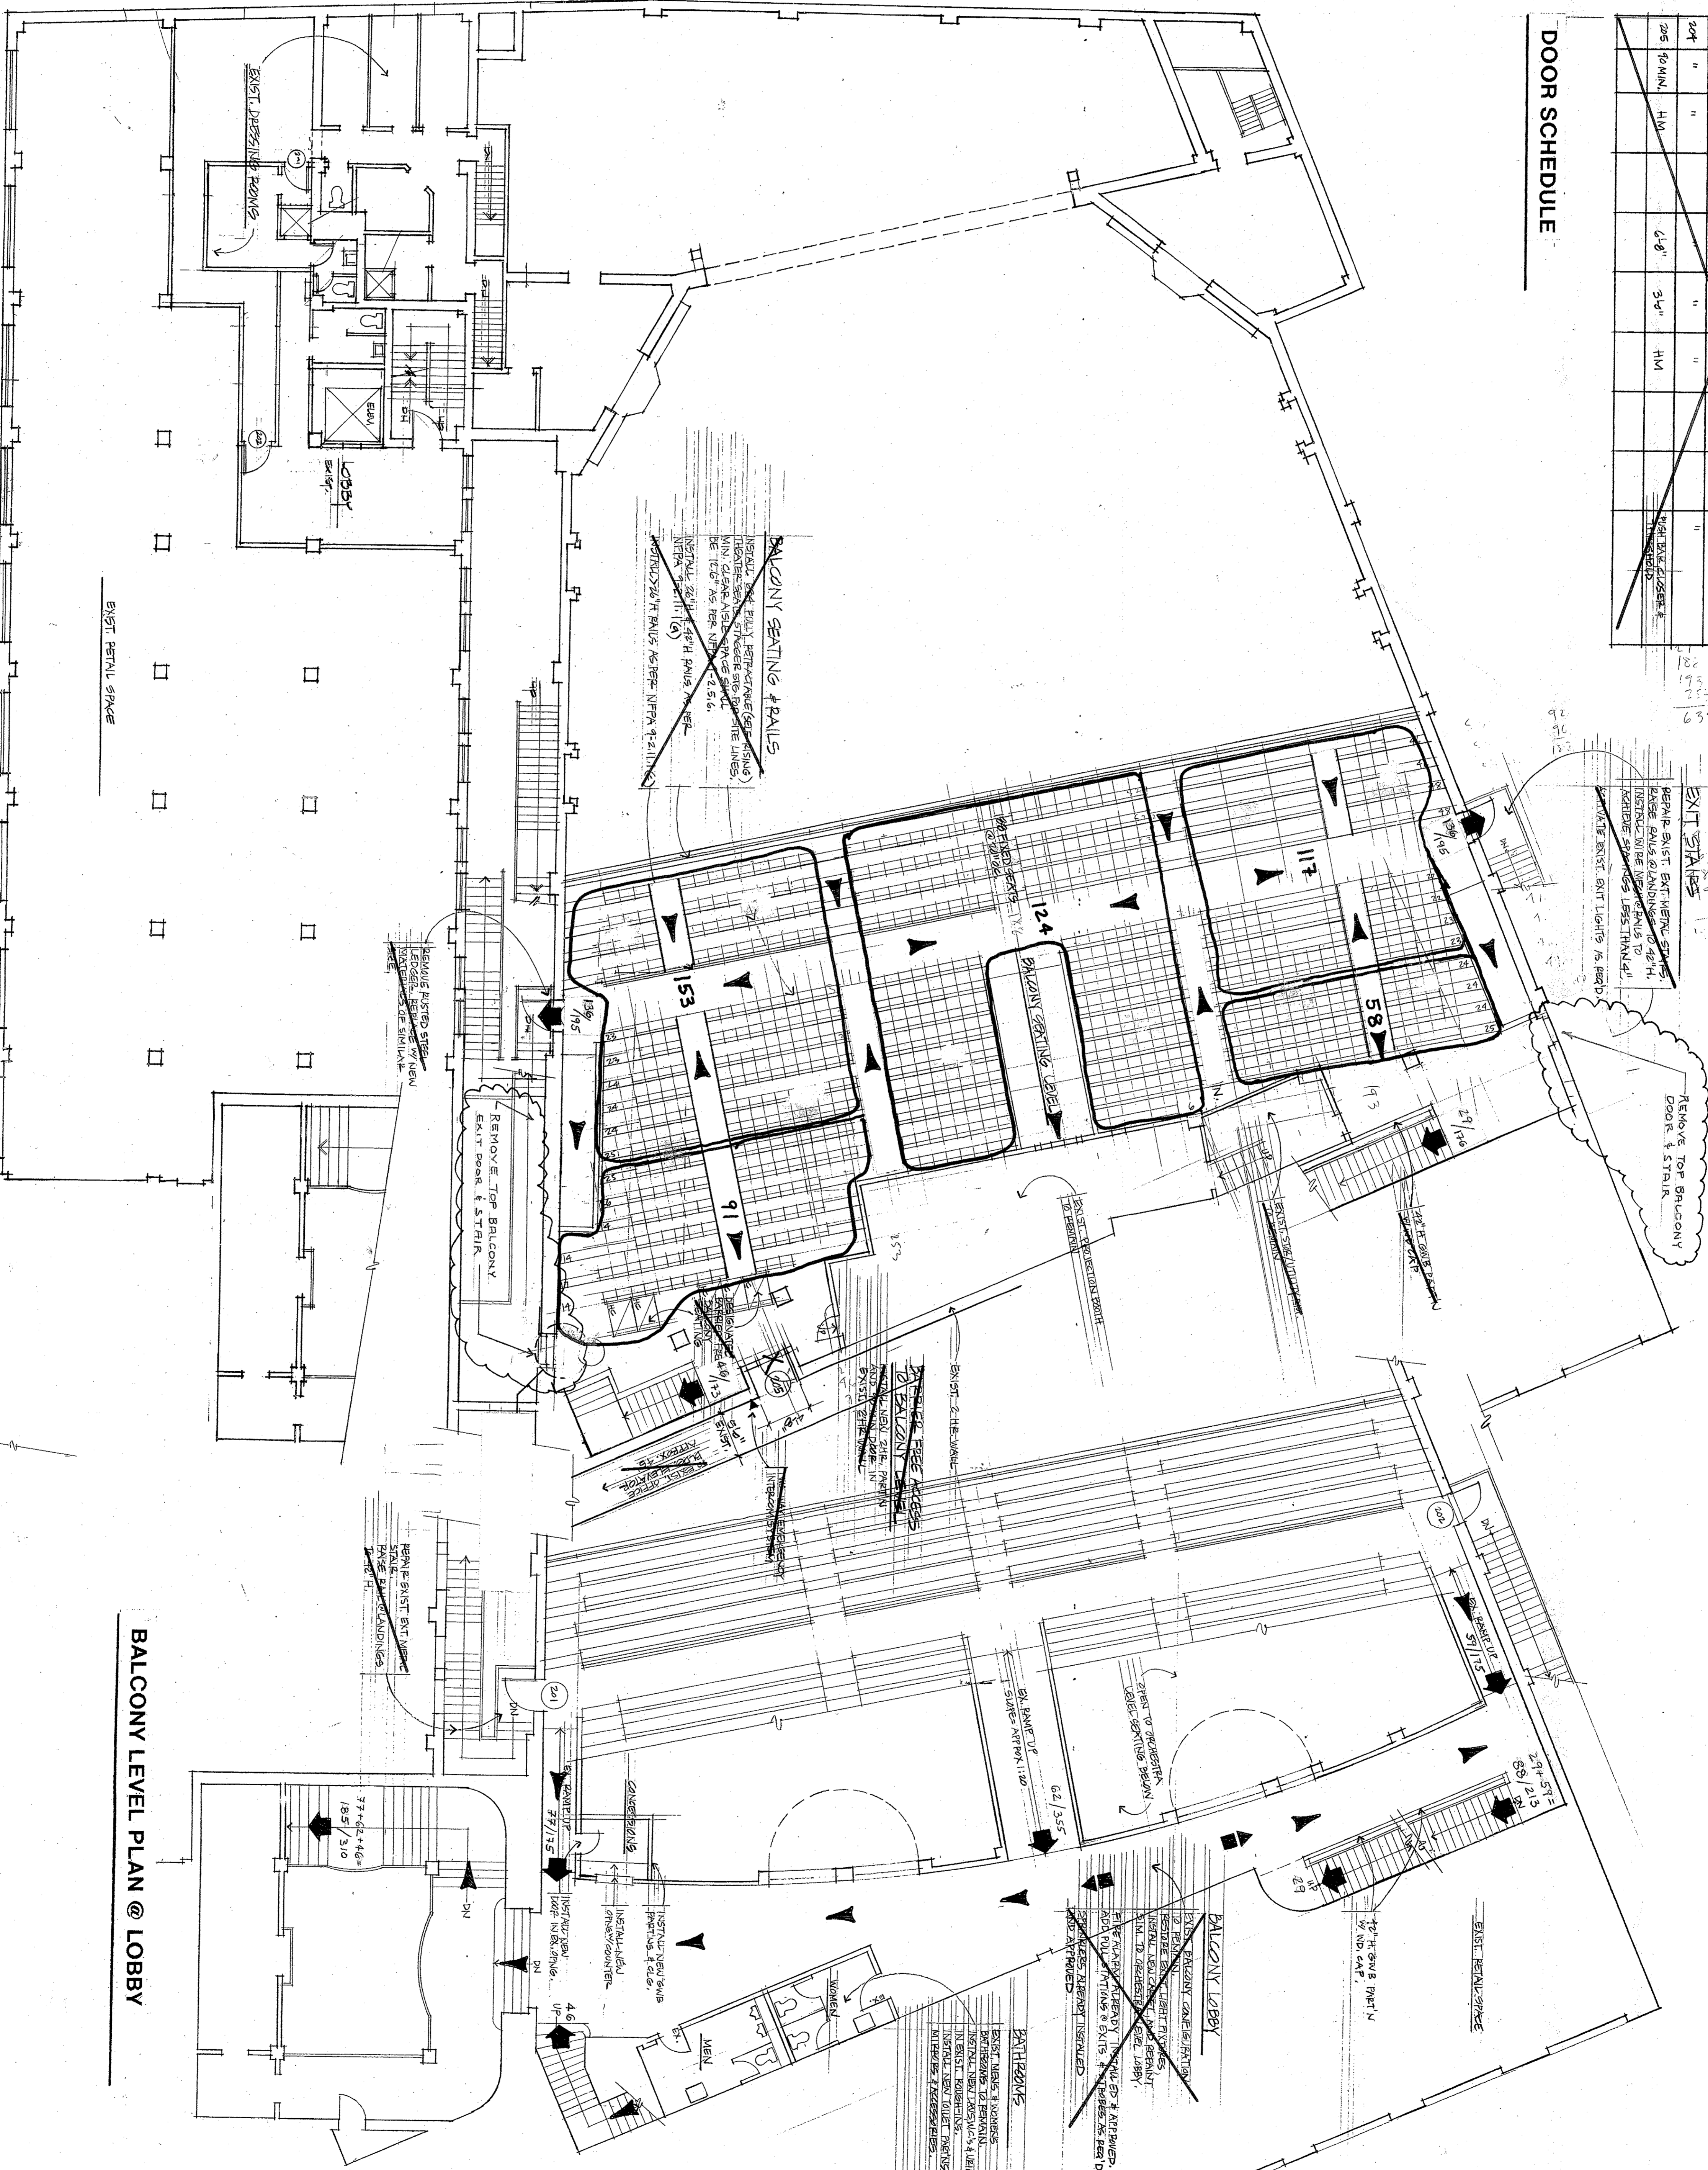

**BALCONY LEVEL PLAN**

**BALCONY LEVEL PLAN @ LOBBY**

**ORCUTT SIMONS PA**  
 Planning / Architecture / Landscape Architecture  
 Urban Design / Transportation Planning / Civil Engineering  
 Environmental Services / Interior Design / Graphic Design  
 100 Commercial Street, Suite 410, Portland, Maine 04101  
 207.773.8123 Fax 207.773.0773

THIS DRAWING IS THE PROPERTY OF ORCUTT SIMONS PA. IT IS TO BE USED ONLY FOR THE PROJECT AND SITE SPECIFICALLY IDENTIFIED HEREON. IT IS NOT TO BE REPRODUCED, COPIED, OR TRANSMITTED IN ANY FORM OR BY ANY MEANS, ELECTRONIC OR MECHANICAL, INCLUDING PHOTOCOPYING, RECORDING, OR BY ANY INFORMATION STORAGE AND RETRIEVAL SYSTEM, WITHOUT THE WRITTEN PERMISSION OF ORCUTT SIMONS PA.

EXISTING WALLS  
 NEW WALLS  
 WALLS TO BE REMOVED

No. Description Date

**REVISIONS**

OCCUPANT LOAD AND EXIT CAPACITY ANALYSIS. 5-9-07

**STATE THEATER RENOVATIONS**

**BALCONY LEVEL PLAN AND DOOR SCHEDULE**

Scale 1/8" = 1'-0"  
 Date 8.11.13  
 Drawn By HW  
 Checked By STS  
 Approved By  
 Project No. 13066.01