


DEMOLITION KEY NOTES

- (D1) REMOVE BOTTOM BAND OF VINYL SIDING, CORNER TRIM AND WOOD FRIEZE. PREP FOR NEW FRIEZE.
- (D2) REMOVE GROUP MAILBOX AND INSTALL INSIDE VESTIBULE.
- (D3) REMOVE DOOR, TRANSOM, CASING AND FRAMING. PREP FOR NEW DOOR AND TRANSOM.
- (D4) REMOVE WOOD PLATFORM AND BRICK RISER AT NICHE. PREP FOR NEW GRANITE SLABS.
- (D5) REMOVE EXISTING INFILL WALL INCLUDING BRICK VENEER, FIXED WINDOWS, WOOD FRAMING AND INTERIOR SHEETROCK. PREP FOR NEW RESTORATION STOREFRONT INFILL.
- (D6) REMOVE EXISTING STEEL LINTEL, BRICK VENEER AND WOOD FRAMED WALL ABOVE DOOR.
- (D7) REMOVE EXISTING METAL DOOR, FRAME, WOOD CASING AND WOOD FRAMED WALL. PREP FOR NEW RESTORATION DOOR, TRANSOM, CASING AND FRAMING.
- (D8) LOWER EXISTING FIRE DEPARTMENT CONNECTION APPROXIMATELY 1'-0".
- (D9) MOVE EXISTING SPRINKLER DRAIN TO SIDE OF THE BUILDING.

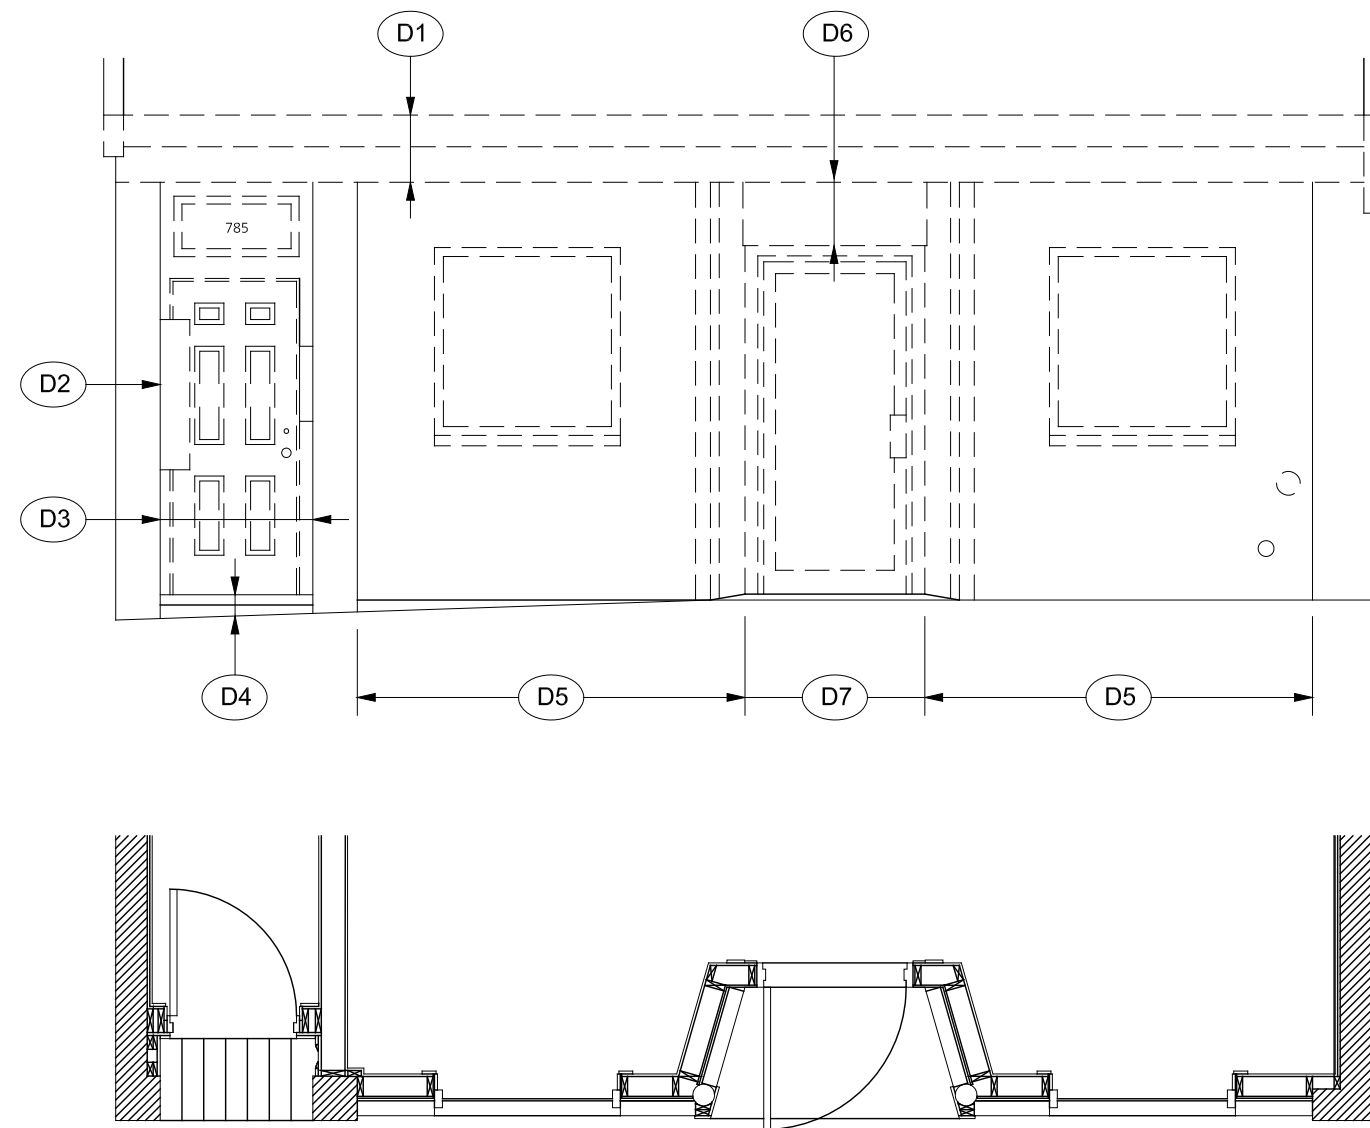


1 DEMO 5TH FLOOR PLAN

A101 SCALE: 1/4"=1'-0"

RESTORATION KEY NOTES


- (R1) NEW BUILT-UP PAINTED WOOD FRIEZE BOARD.
- (R2) NEW PAINTED WOOD ENTRY DOOR AND TRANSOM BY "DURATHERM" - SEE DOOR SCHEDULE.
- (R3) REMOVE BACKER PANEL FROM CALL-BOX. REINSTALL FLUSH WITH RESTORED WOOD PANELING.
- (R4) NEW GRANITE SLAB AT NICHE TO APARTMENTS.
- (R5) NEW VISTAWALL METAL STOREFRONT WITH CUSTOM PAINTED CEDAR SURROUND.
- (R6) NEW CUSTOM BUILT-UP PAINTED WOOD PANELS.
- (R7) RESTORE CONCRETE ENTRY WITH HIGH-STRENGTH PARGING.
- (R8) FIRE DEPARTMENT CONNECTION IN NEW, LOWER LOCATION.
- (R9) SPRINKLER DRAIN IN NEW LOCATION TO THE IMMEDIATE SIDE OF BUILDING.
- (R10) FUTURE CANOPY WITH POWDER COATED ALUMINUM FRAME AND SOLUTION-DYED ACRYLIC FABRIC.

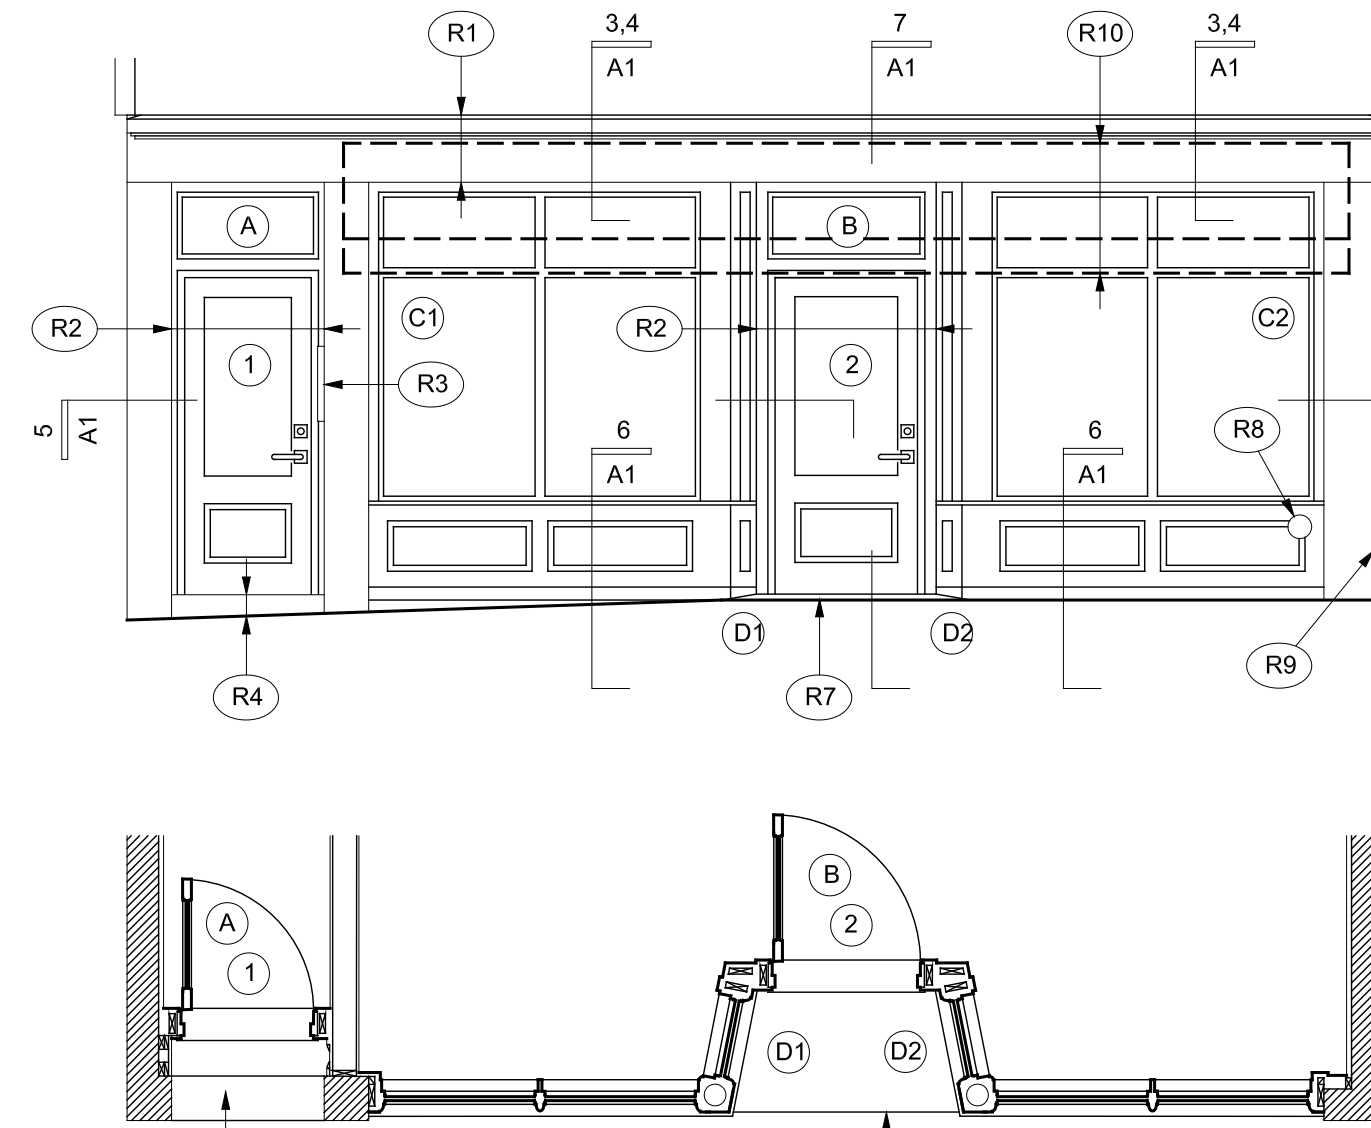

2 RESTORATION FLOOR PLAN


A101 SCALE: 1/4"=1'-0"

DOOR TYPES - 1 & 2 AND WINDOW TYPES - C1, C2, D1 & D2 1/4" = 1'-0"

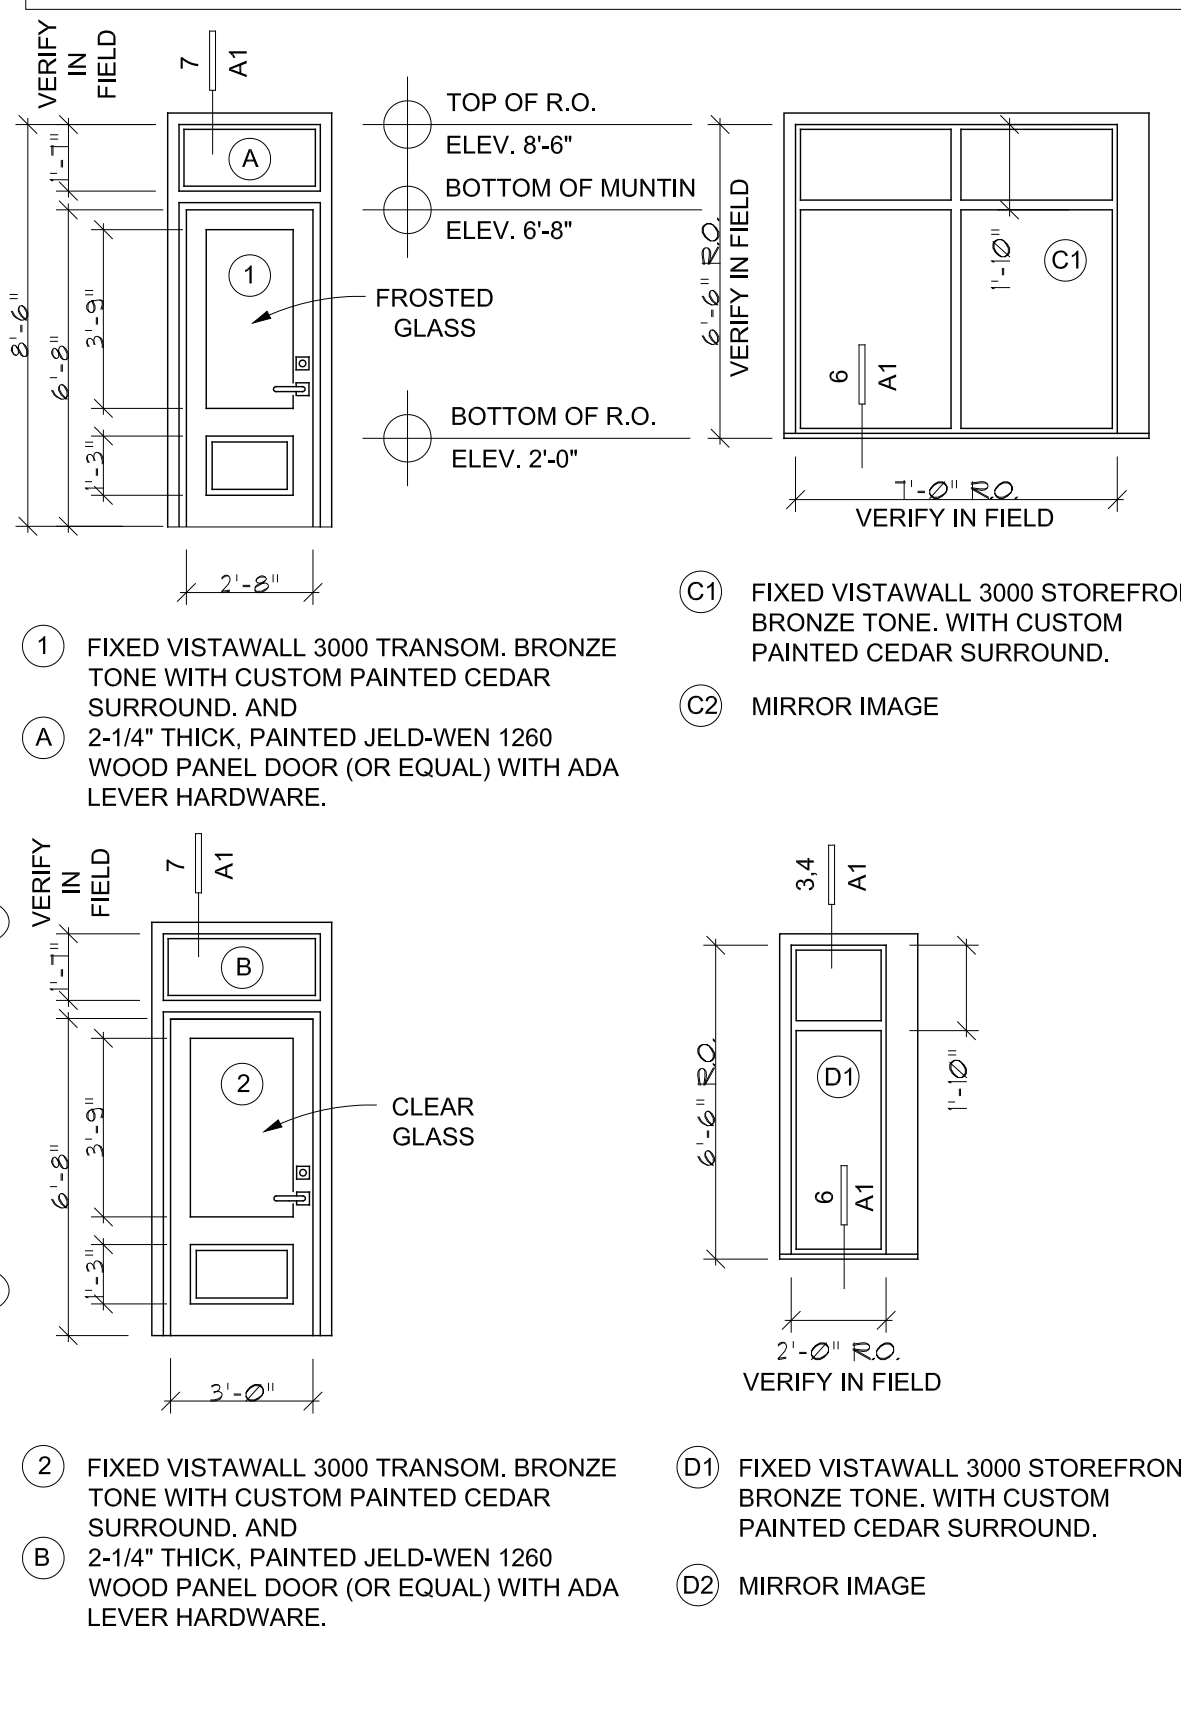


3 DOOR TYPES - 1 & 2 AND WINDOW TYPES - C1, C2, D1 & D2

A101 SCALE: 1/4"=1'-0"

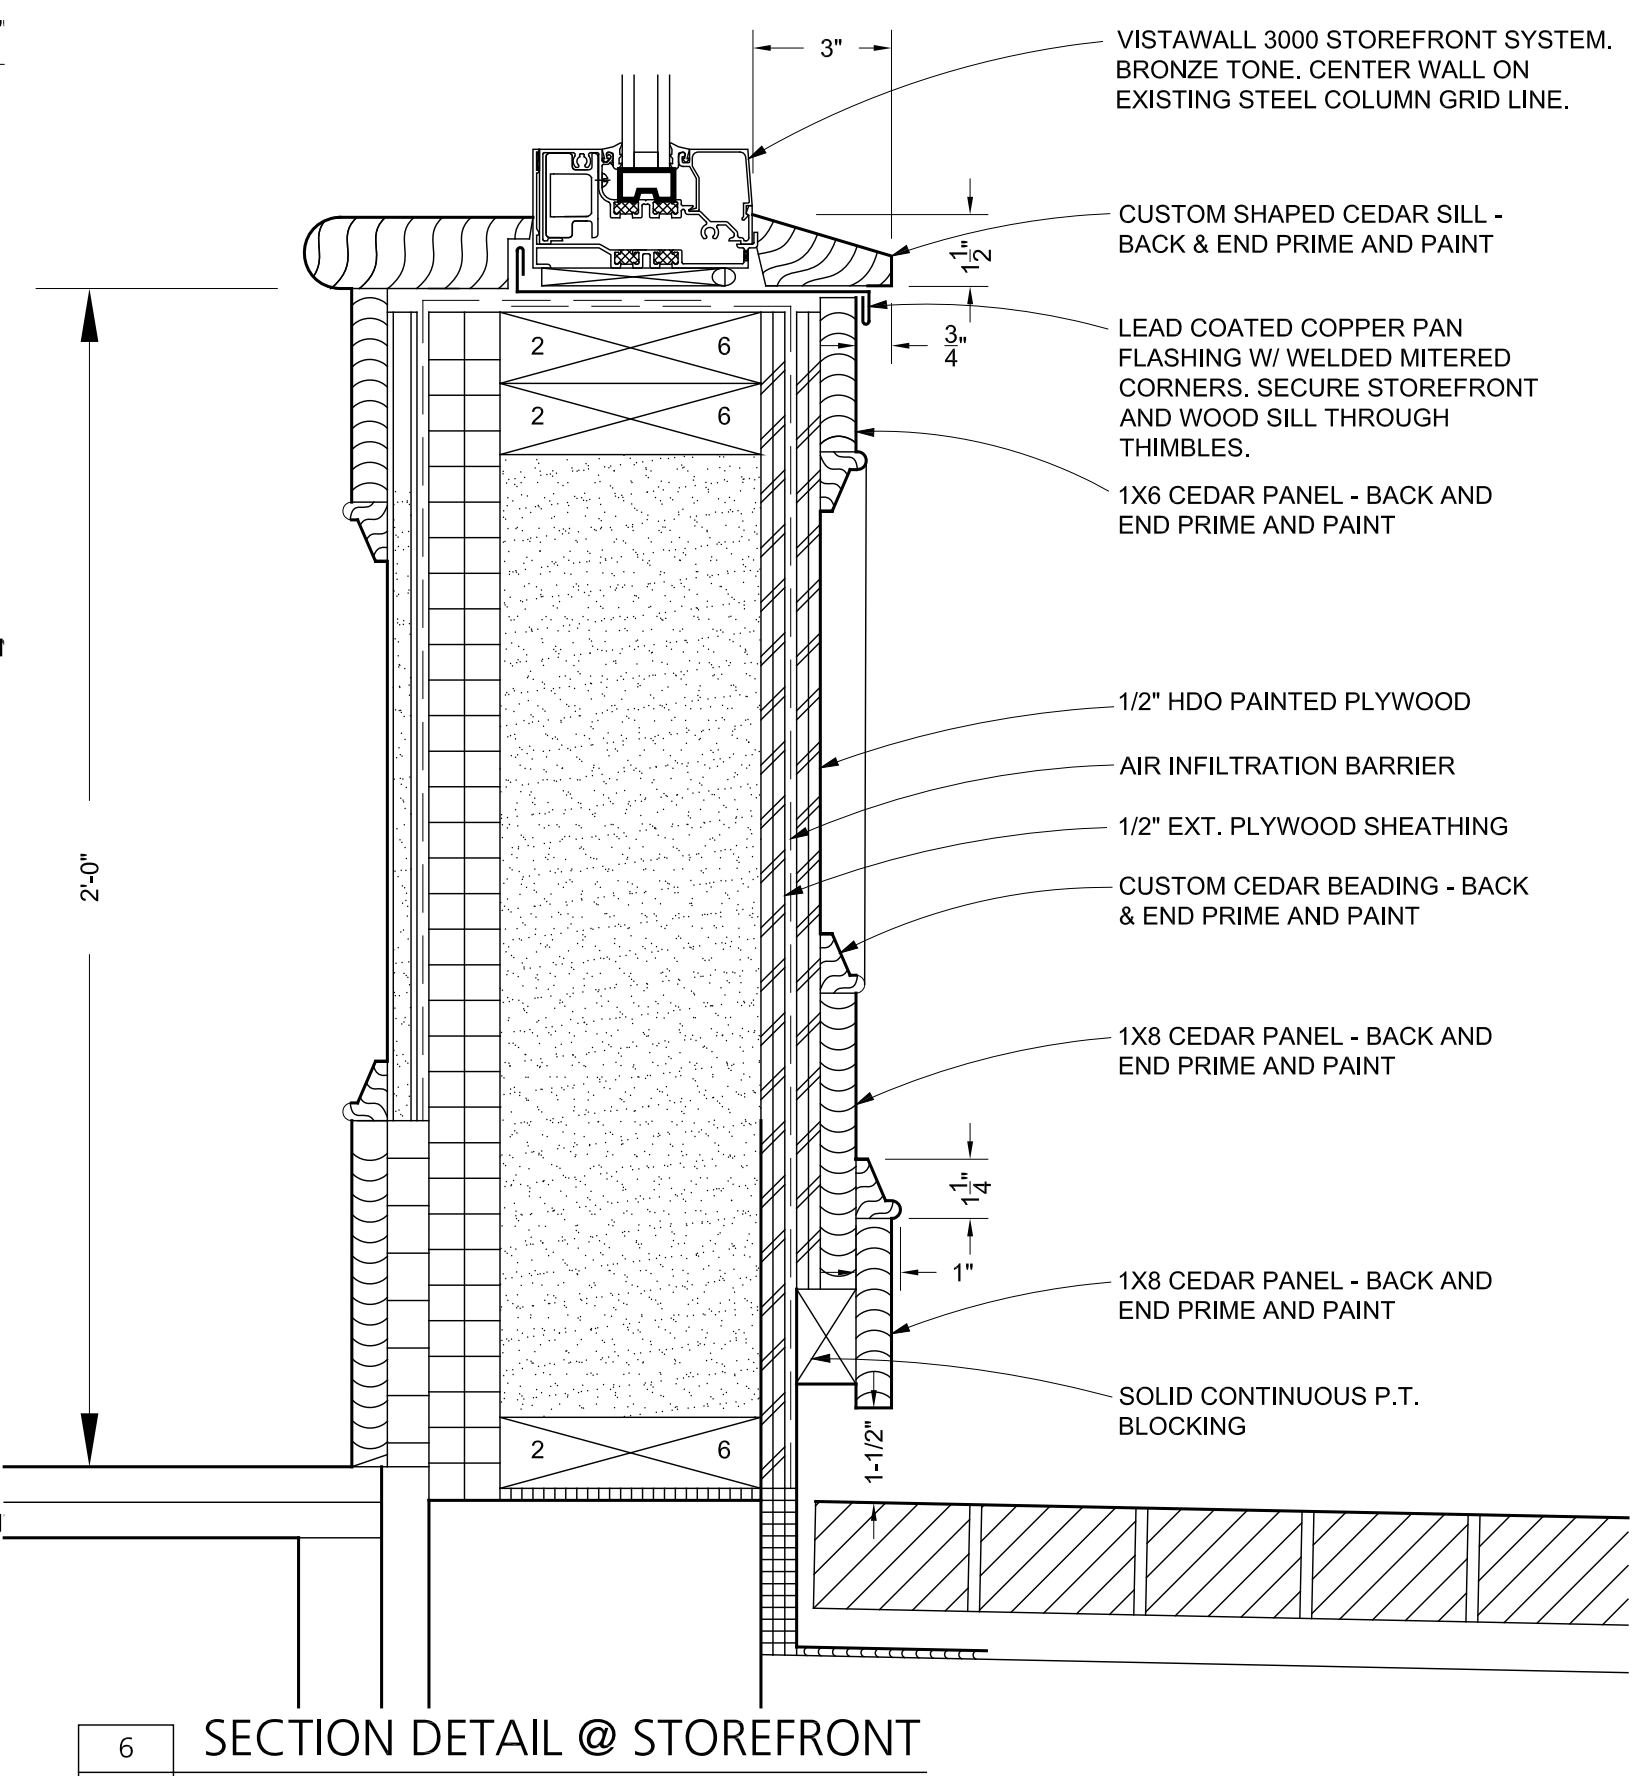


6 SECTION DETAIL @ STOREFRONT

A101 SCALE: 3/8"=1'-0"

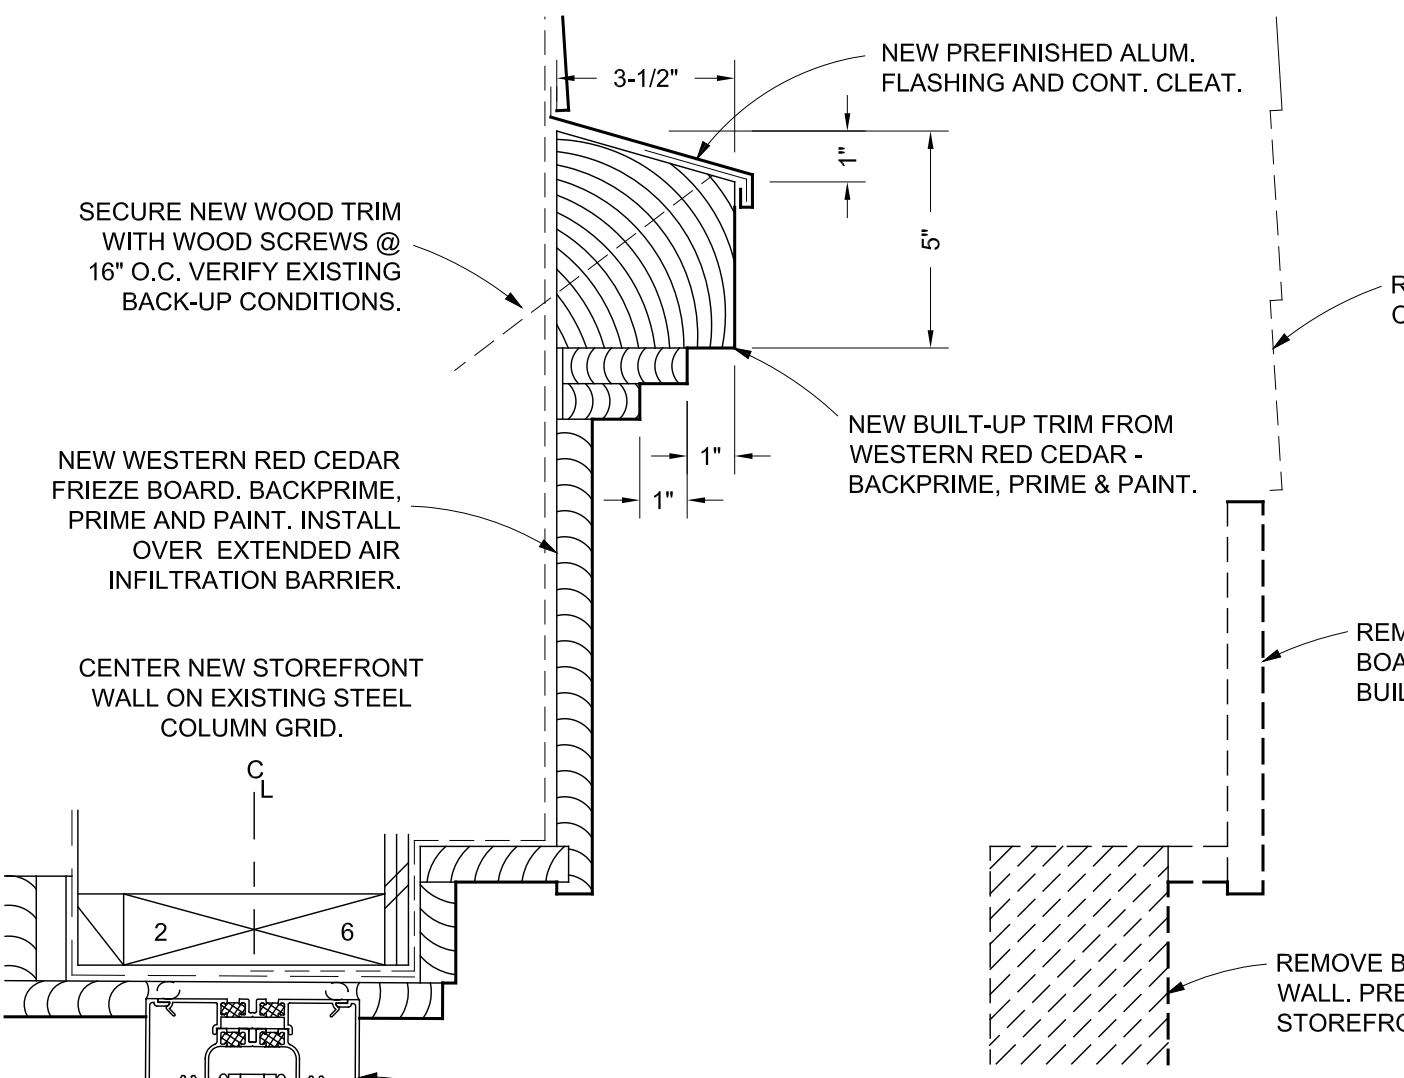


4 FRIEZE DEMO DETAIL

A101 SCALE: 3/8"=1'-0"

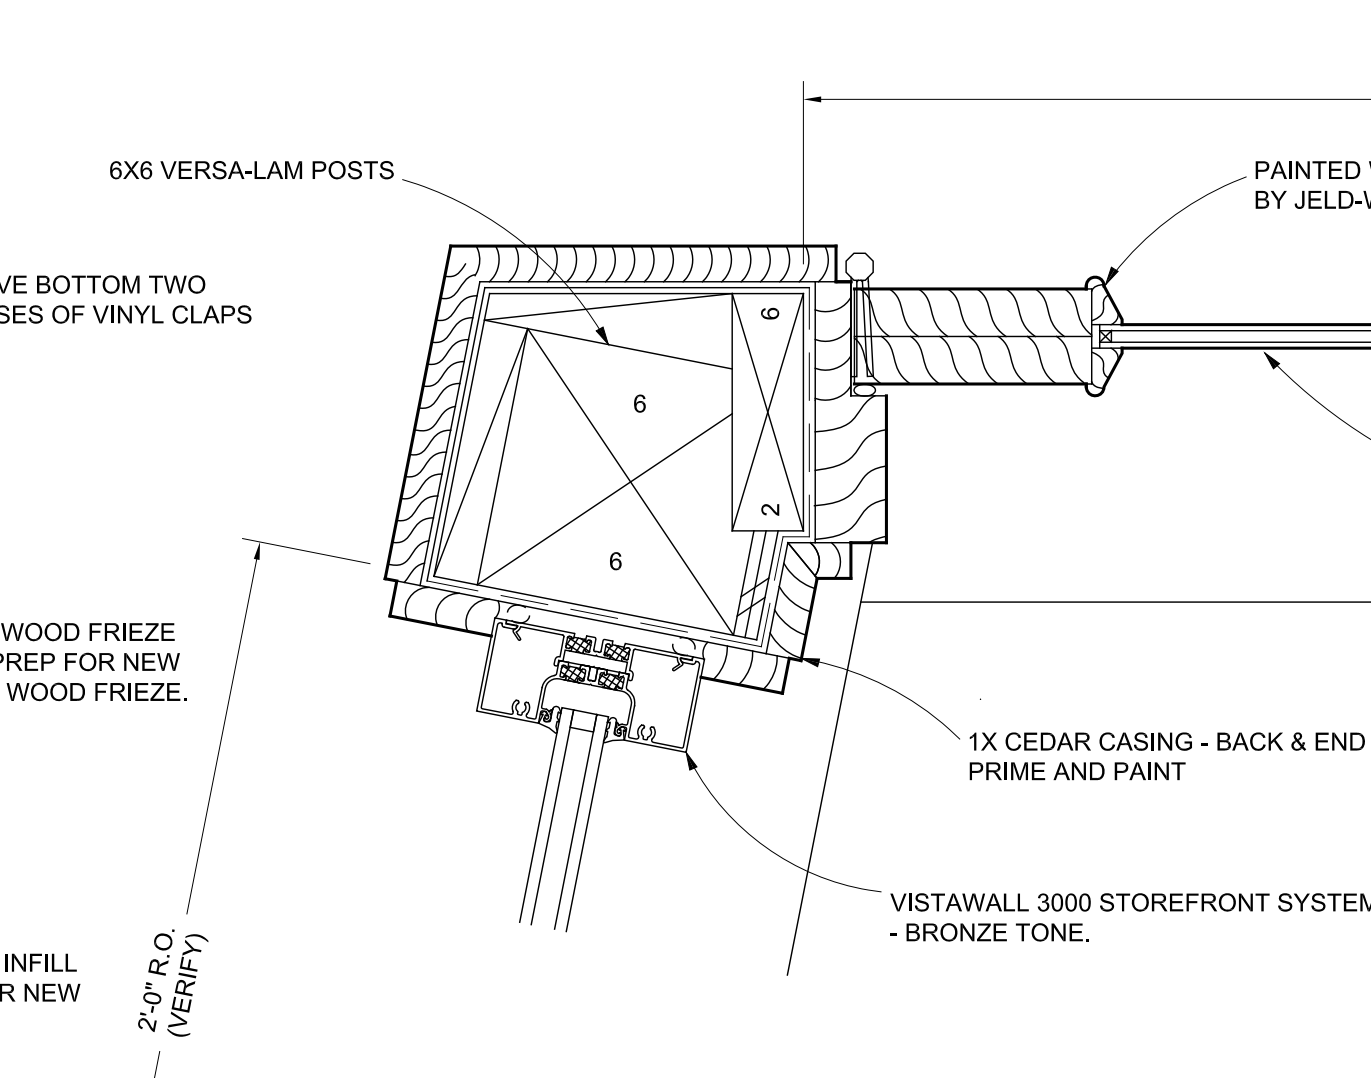


5 PLAN DETAIL

A101 SCALE: 3/8"=1'-0"

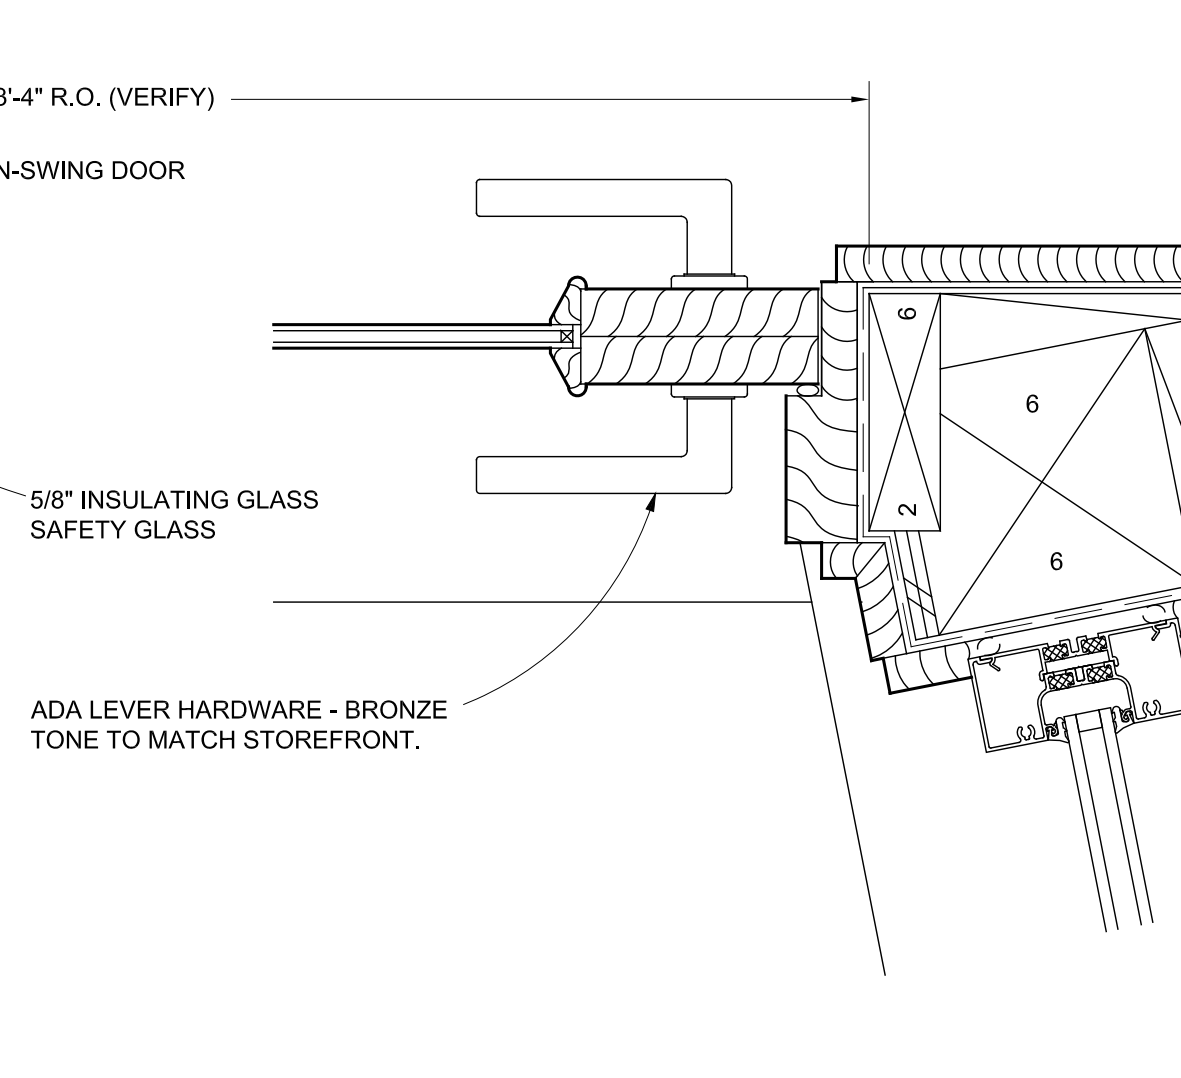

7 SECTION DETAIL @ DOOR

A101 SCALE: 3/8"=1'-0"

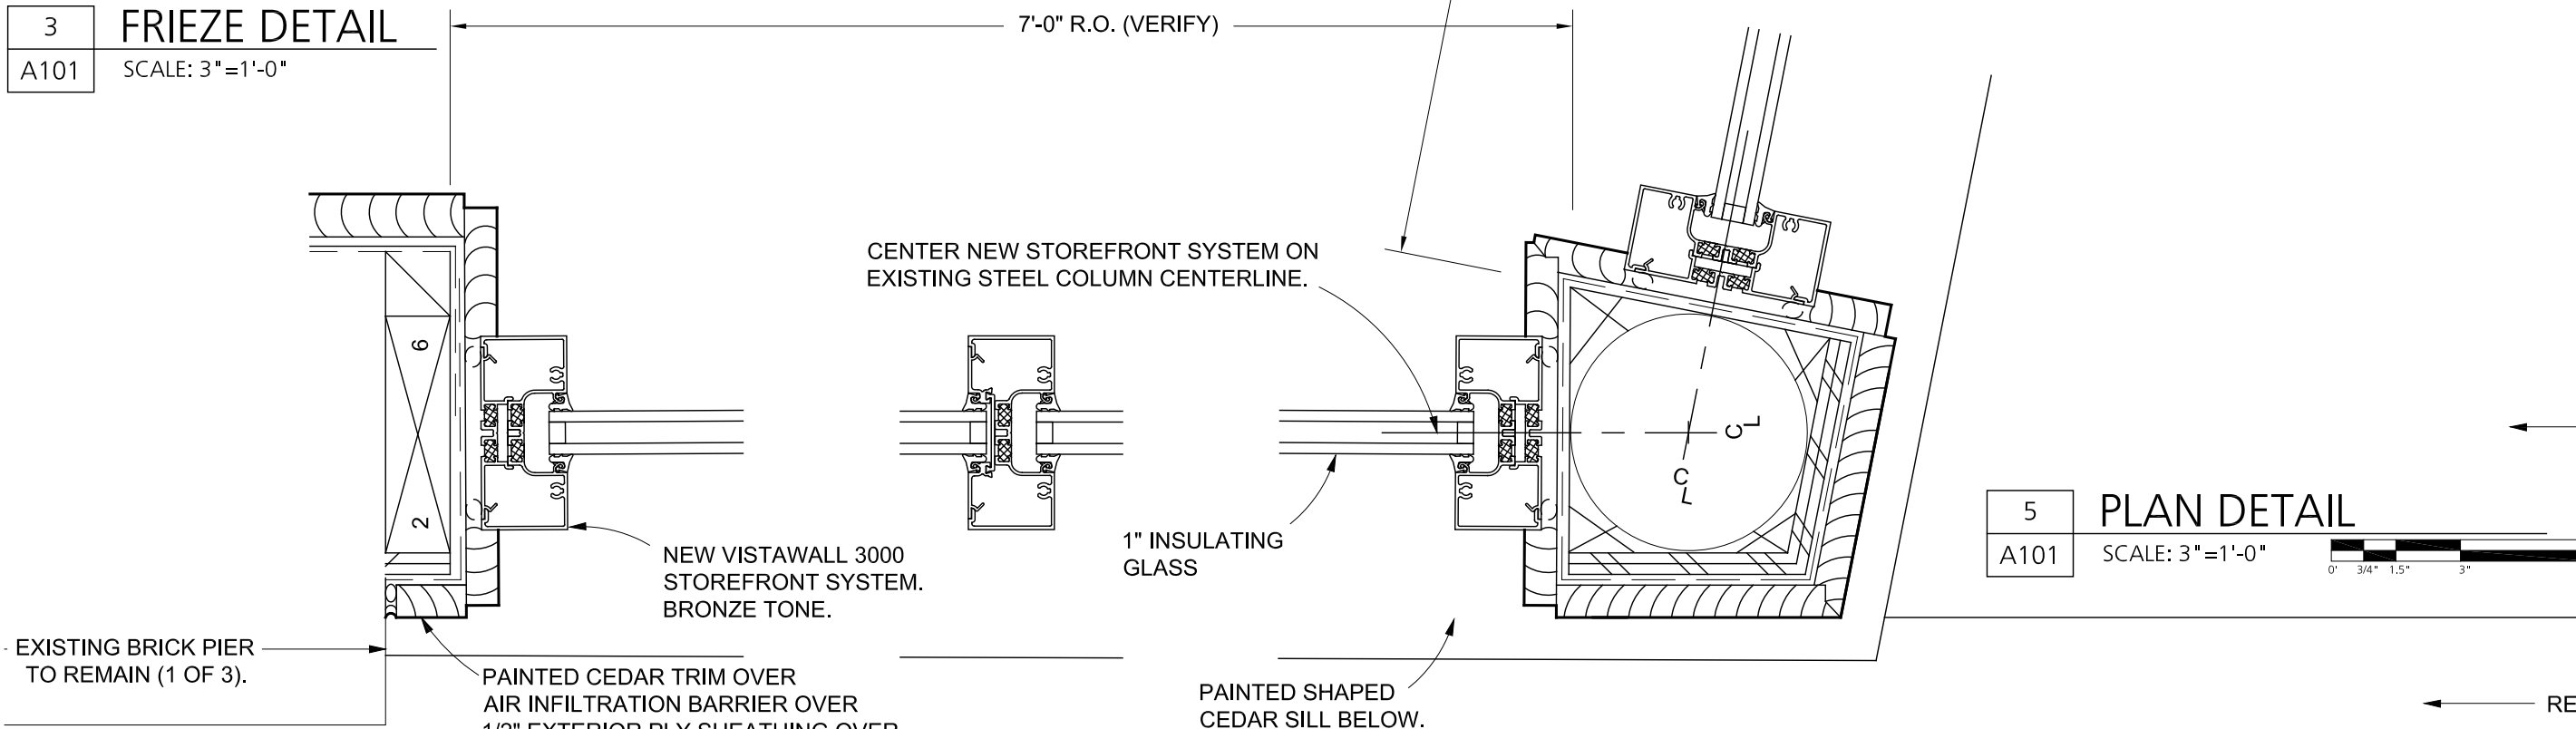

8 SECTION DETAIL @ STOREFRONT AND DOOR

A101 SCALE: 3/8"=1'-0"