



Indoor Unit (x2)

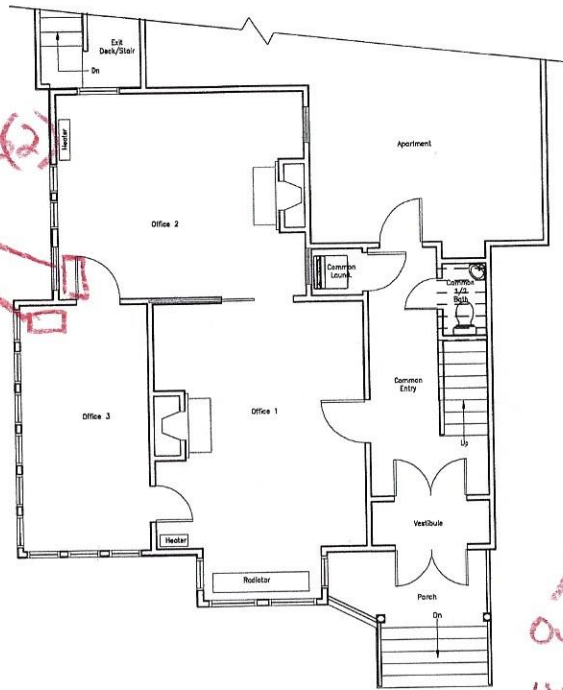

2 Existing First Floor Plan Scale: 1/4" = 1'-0"


Outdoor Unit
under porch

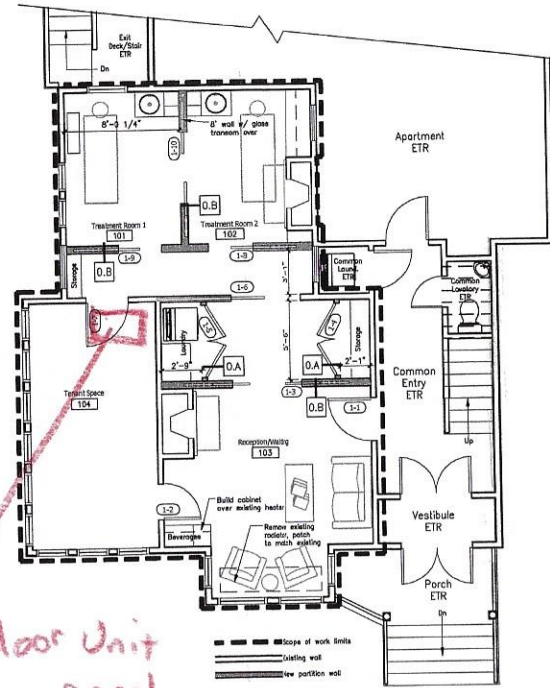

1 Proposed First Floor Plan Scale: 1/4" = 1'-0"

Partition Type Notes

1. Provide tile backer board at walls scheduled to receive ceramic tile.
2. Penetrations through walls shall have sealant system conforming to approved installations.
3. Caulk at all gypsum / Existing wall joints
4. Provide metal "J" bead at drywall to wood / plywood joints (M).

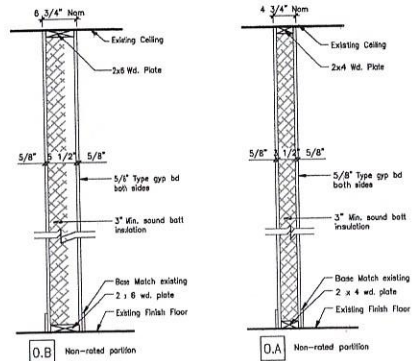

David Matero
Architecture

100 Front Street
Suite #9
Bath, Maine 04520
207.359.4278
info@davidmatero.com




Consultants

Revisions

Health
Resonates

773 Congress Street
Portland, Maine

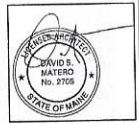

Job Number: 17.026
Date: 09.27.17
Scale: 1/4" = 1'-0"

Drawing Title:
Proposed
and
Existing
First Floor
Plan

A1.1
Issue for
Permit

Copyright 2017 David Matero
Architecture LLC