


PROGRESS PRINT
NOT FOR CONSTRUCTION



Prepared For:
**747 CONGRESS
LLC**

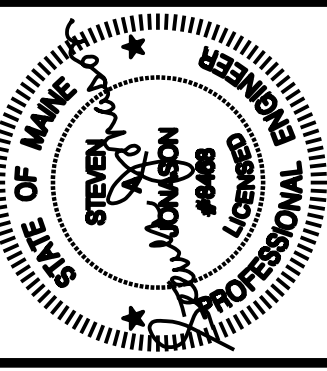

Consulting Engineer:
ARCHETYPE architects
48 Union Wharf Portland, Maine 04101
(207) 772-6022 Fax (207) 772-4056


Architect:
FRANCIS INN
749 CONGRESS ST
PORTLAND, ME 04102

Revisions:	07/06/16 PRICING
	07/18/16 PERMIT SET

Date: 07/18/2016
Scale: As Noted

**SECOND FLOOR
LIGHTING PLAN**

E1.2

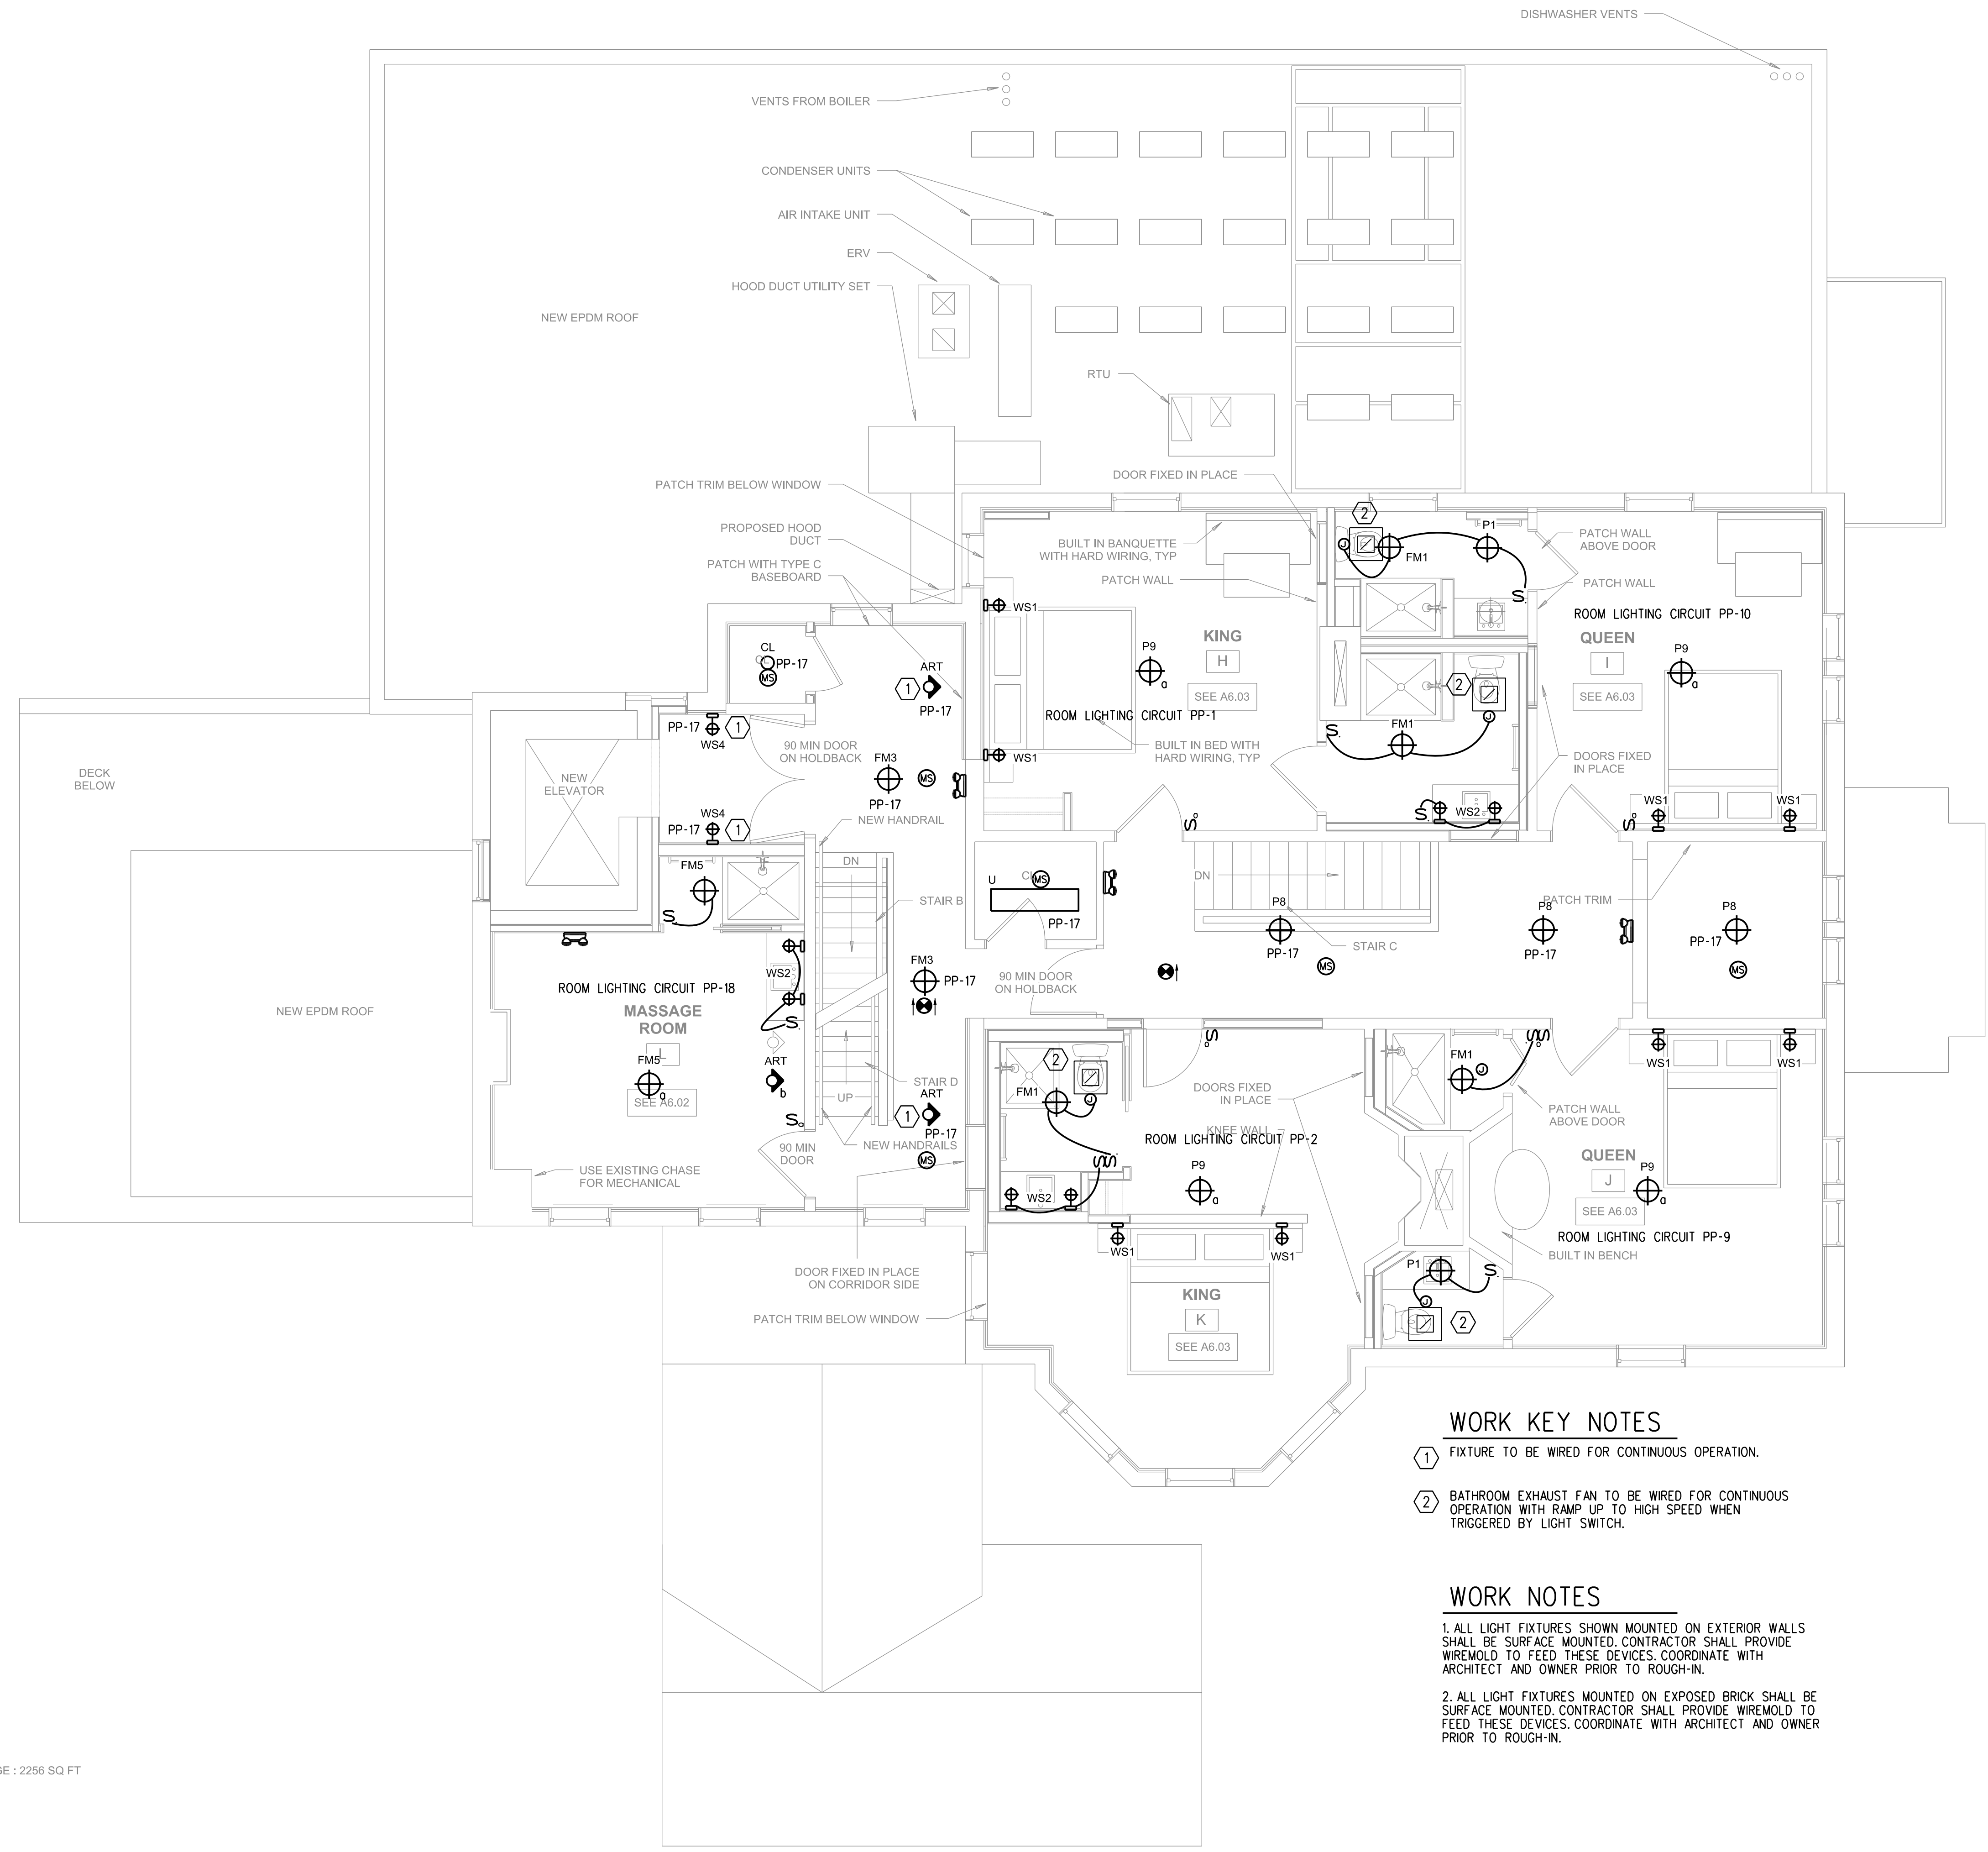

WORK KEY NOTES

- ① FIXTURE TO BE WIRED FOR CONTINUOUS OPERATION.
- ② BATHROOM EXHAUST FAN TO BE WIRED FOR CONTINUOUS OPERATION WITH RAMP UP TO HIGH SPEED WHEN TRIGGERED BY LIGHT SWITCH.

WORK NOTES

- 1. ALL LIGHT FIXTURES SHOWN MOUNTED ON EXTERIOR WALLS SHALL BE SURFACE MOUNTED. CONTRACTOR SHALL PROVIDE WIREMOLD TO FEED THESE DEVICES. COORDINATE WITH ARCHITECT AND OWNER PRIOR TO ROUGH-IN.
- 2. ALL LIGHT FIXTURES MOUNTED ON EXPOSED BRICK SHALL BE SURFACE MOUNTED. CONTRACTOR SHALL PROVIDE WIREMOLD TO FEED THESE DEVICES. COORDINATE WITH ARCHITECT AND OWNER PRIOR TO ROUGH-IN.

SECOND FLOOR PLAN
SCALE: 1/4"=1'-0"

DTAGE : 2256 SQ FT