


PROGRESS PRINT
NOT FOR CONSTRUCTION



Prepared For:
**747 CONGRESS
LLC**

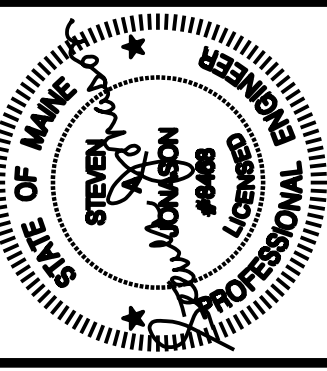


Consulting Engineer:
ARCHETYPE architects
48 Union Wharf Portland, Maine 04101
(207) 772-6022 Fax (207) 772-4056

Architect:
FRANCIS INN
749 CONGRESS ST
PORTLAND, ME 04102

Project:	FRANCIS INN
Revisions:	07/06/16 PRICING 07/18/16 PERMIT SET

Date: 07/18/2016
Scale: As Noted
**SECOND FLOOR
POWER PLAN**

E2.2

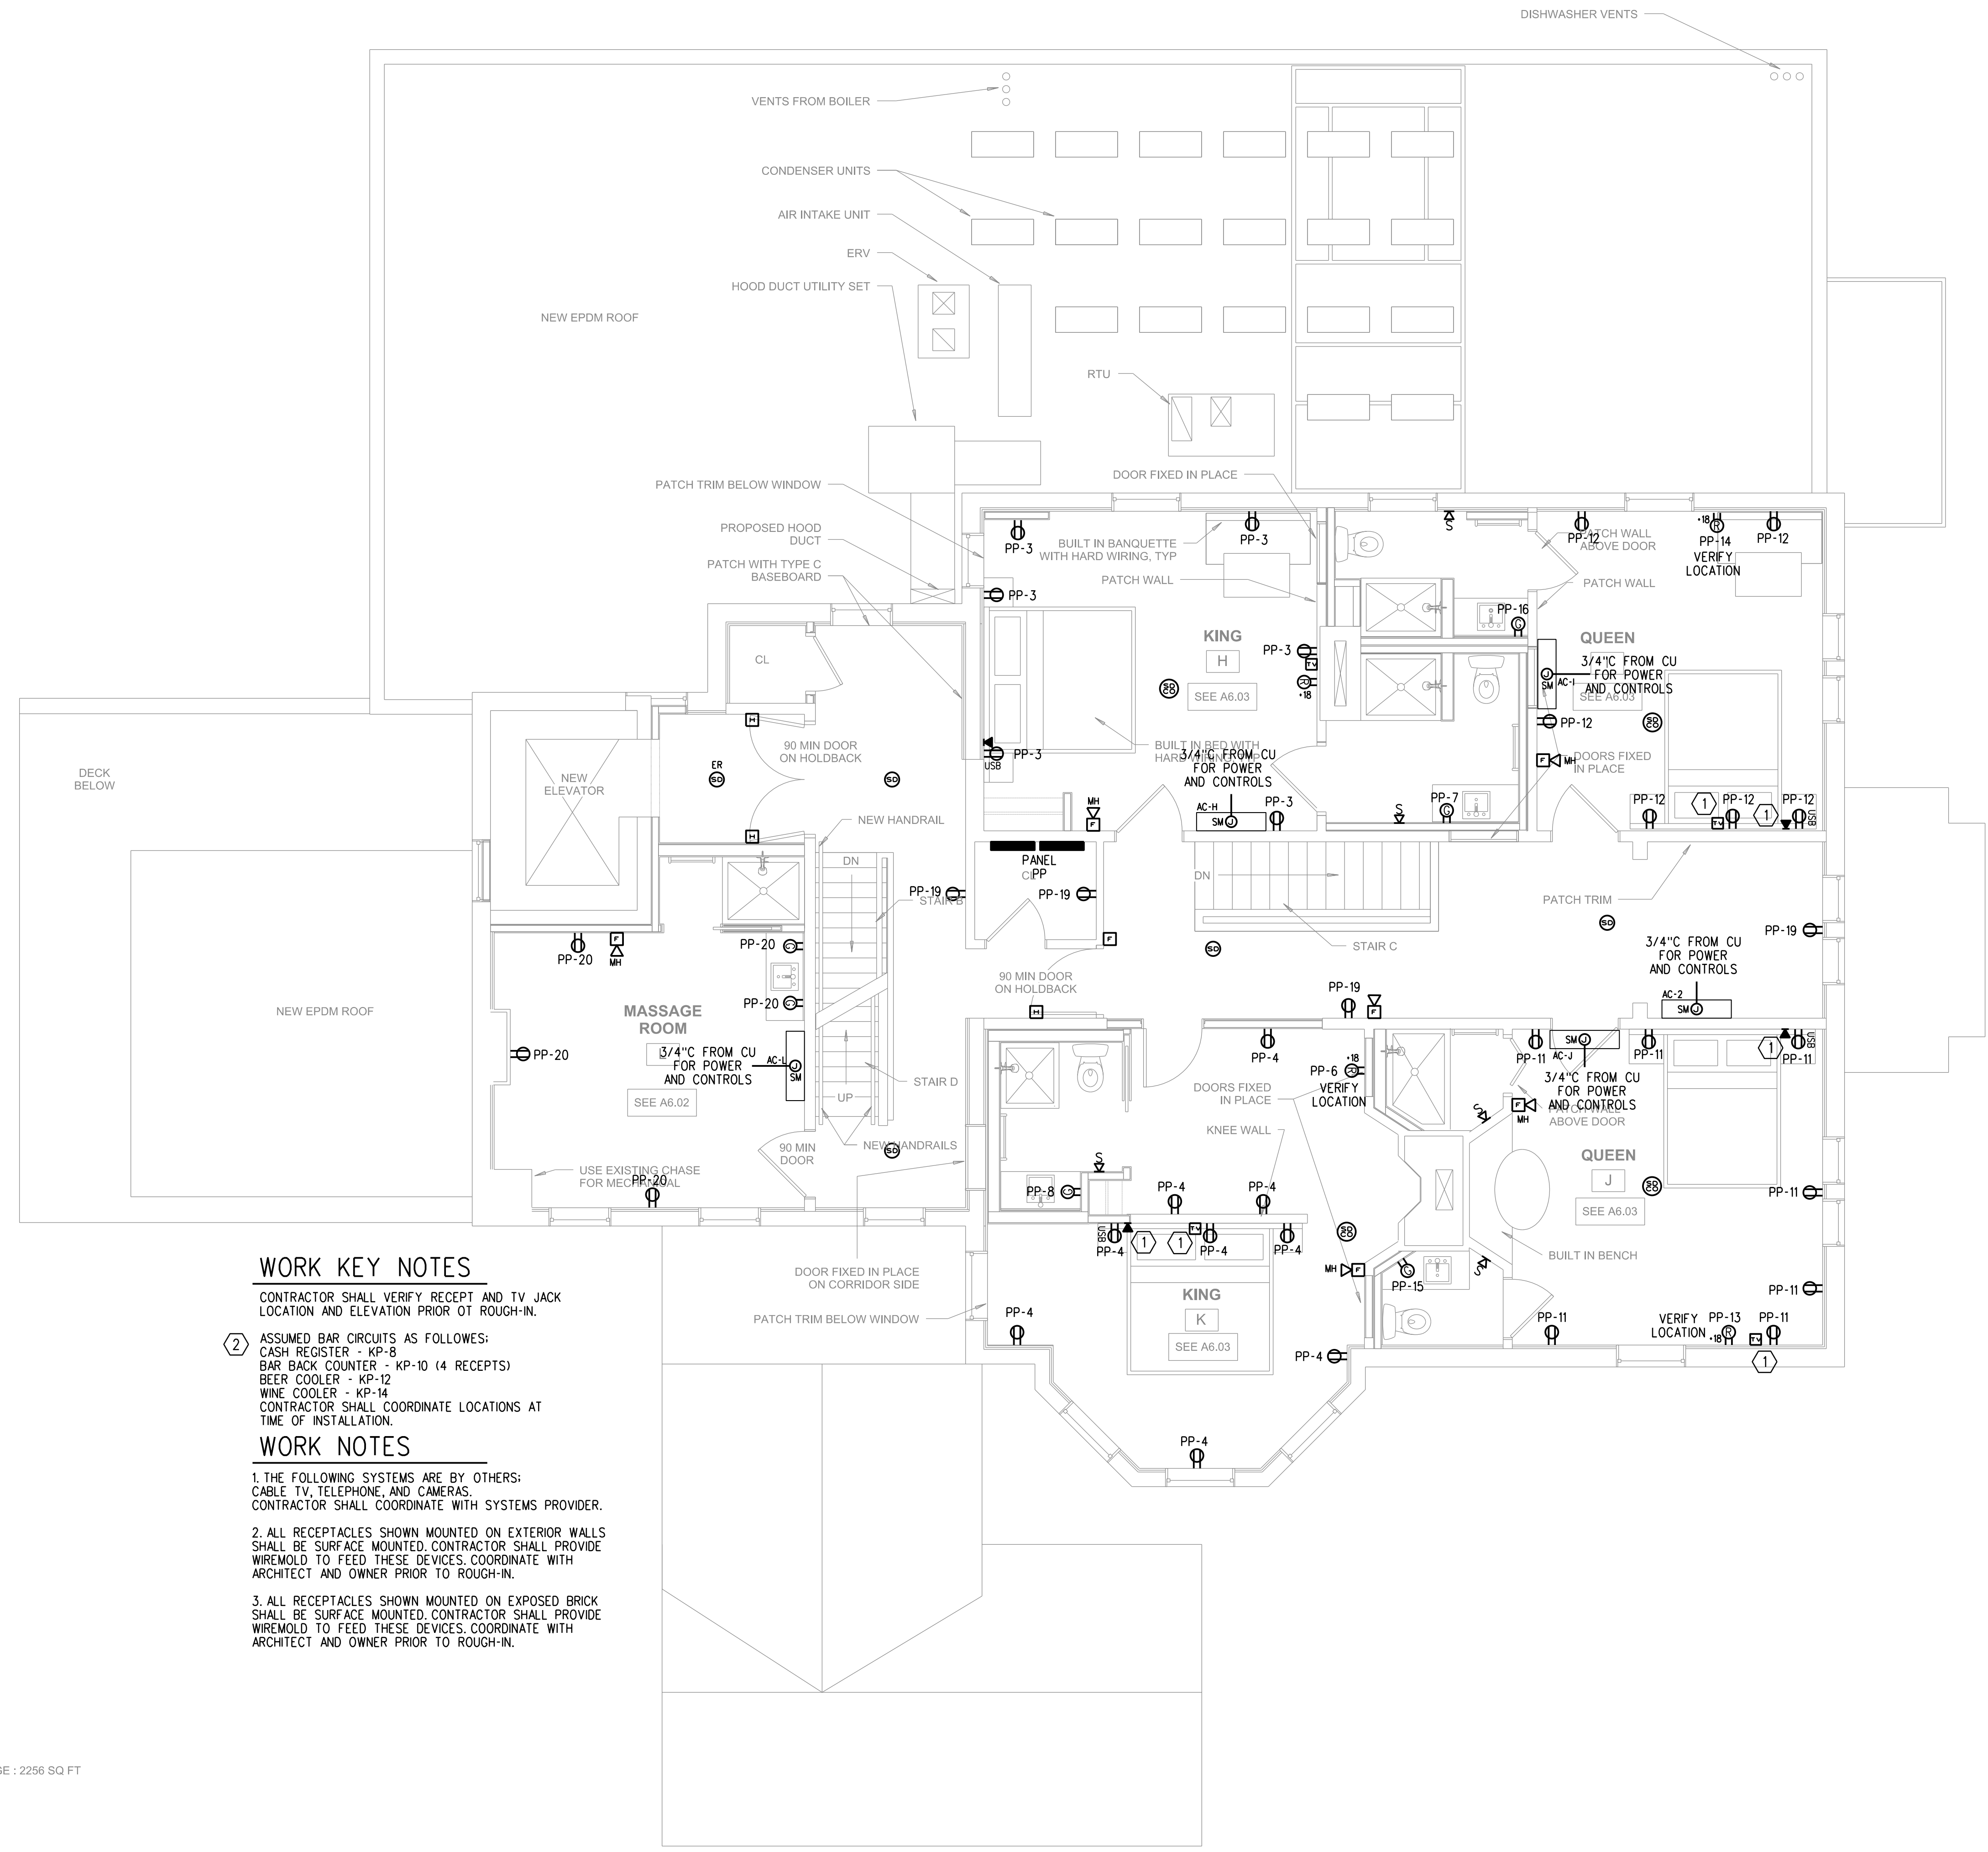

WORK KEY NOTES

- CONTRACTOR SHALL VERIFY RECEPT AND TV JACK LOCATION AND ELEVATION PRIOR TO ROUGH-IN.
- 2. ASSUMED BAR CIRCUITS AS FOLLOWS:
CASH REGISTER - KP-8
BAR BACK COUNTER - KP-10 (4 RECEPTS)
BEER COOLER - KP-12
WINE COOLER - KP-14
CONTRACTOR SHALL COORDINATE LOCATIONS AT TIME OF INSTALLATION.

WORK NOTES

- 1. THE FOLLOWING SYSTEMS ARE BY OTHERS:
CABLE TV, TELEPHONE, AND CAMERAS.
CONTRACTOR SHALL COORDINATE WITH SYSTEMS PROVIDER.
- 2. ALL RECEPTACLES SHOWN MOUNTED ON EXTERIOR WALLS SHALL BE SURFACE MOUNTED. CONTRACTOR SHALL PROVIDE WIREMOLD TO FEED THESE DEVICES. COORDINATE WITH ARCHITECT AND OWNER PRIOR TO ROUGH-IN.
- 3. ALL RECEPTACLES SHOWN MOUNTED ON EXPOSED BRICK SHALL BE SURFACE MOUNTED. CONTRACTOR SHALL PROVIDE WIREMOLD TO FEED THESE DEVICES. COORDINATE WITH ARCHITECT AND OWNER PRIOR TO ROUGH-IN.

DTAGE : 2256 SQ FT

SECOND FLOOR PLAN
SCALE: 1/4"=1'-0"