


PROGRESS PRINT
NOT FOR CONSTRUCTION



Prepared For:
**747 CONGRESS
LLC**

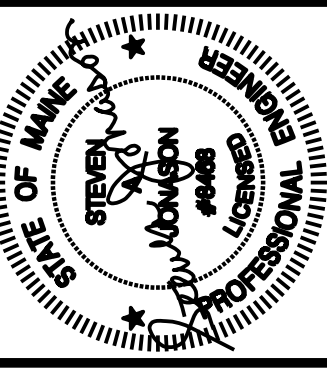


Consulting Engineer:
ARCHETYPE architects
48 Union Wharf Portland, Maine 04101
(207) 772-6022 Fax (207) 772-4056

Architect:
FRANCIS INN
749 CONGRESS ST
PORTLAND, ME 04102

| | |
|------------|---------------------|
| Revisions: | 07/06/16 PRICING |
| | 07/18/16 PERMIT SET |

Date: 07/18/2016
Scale: As Noted
**THIRD FLOOR
POWER PLAN**

E2.3

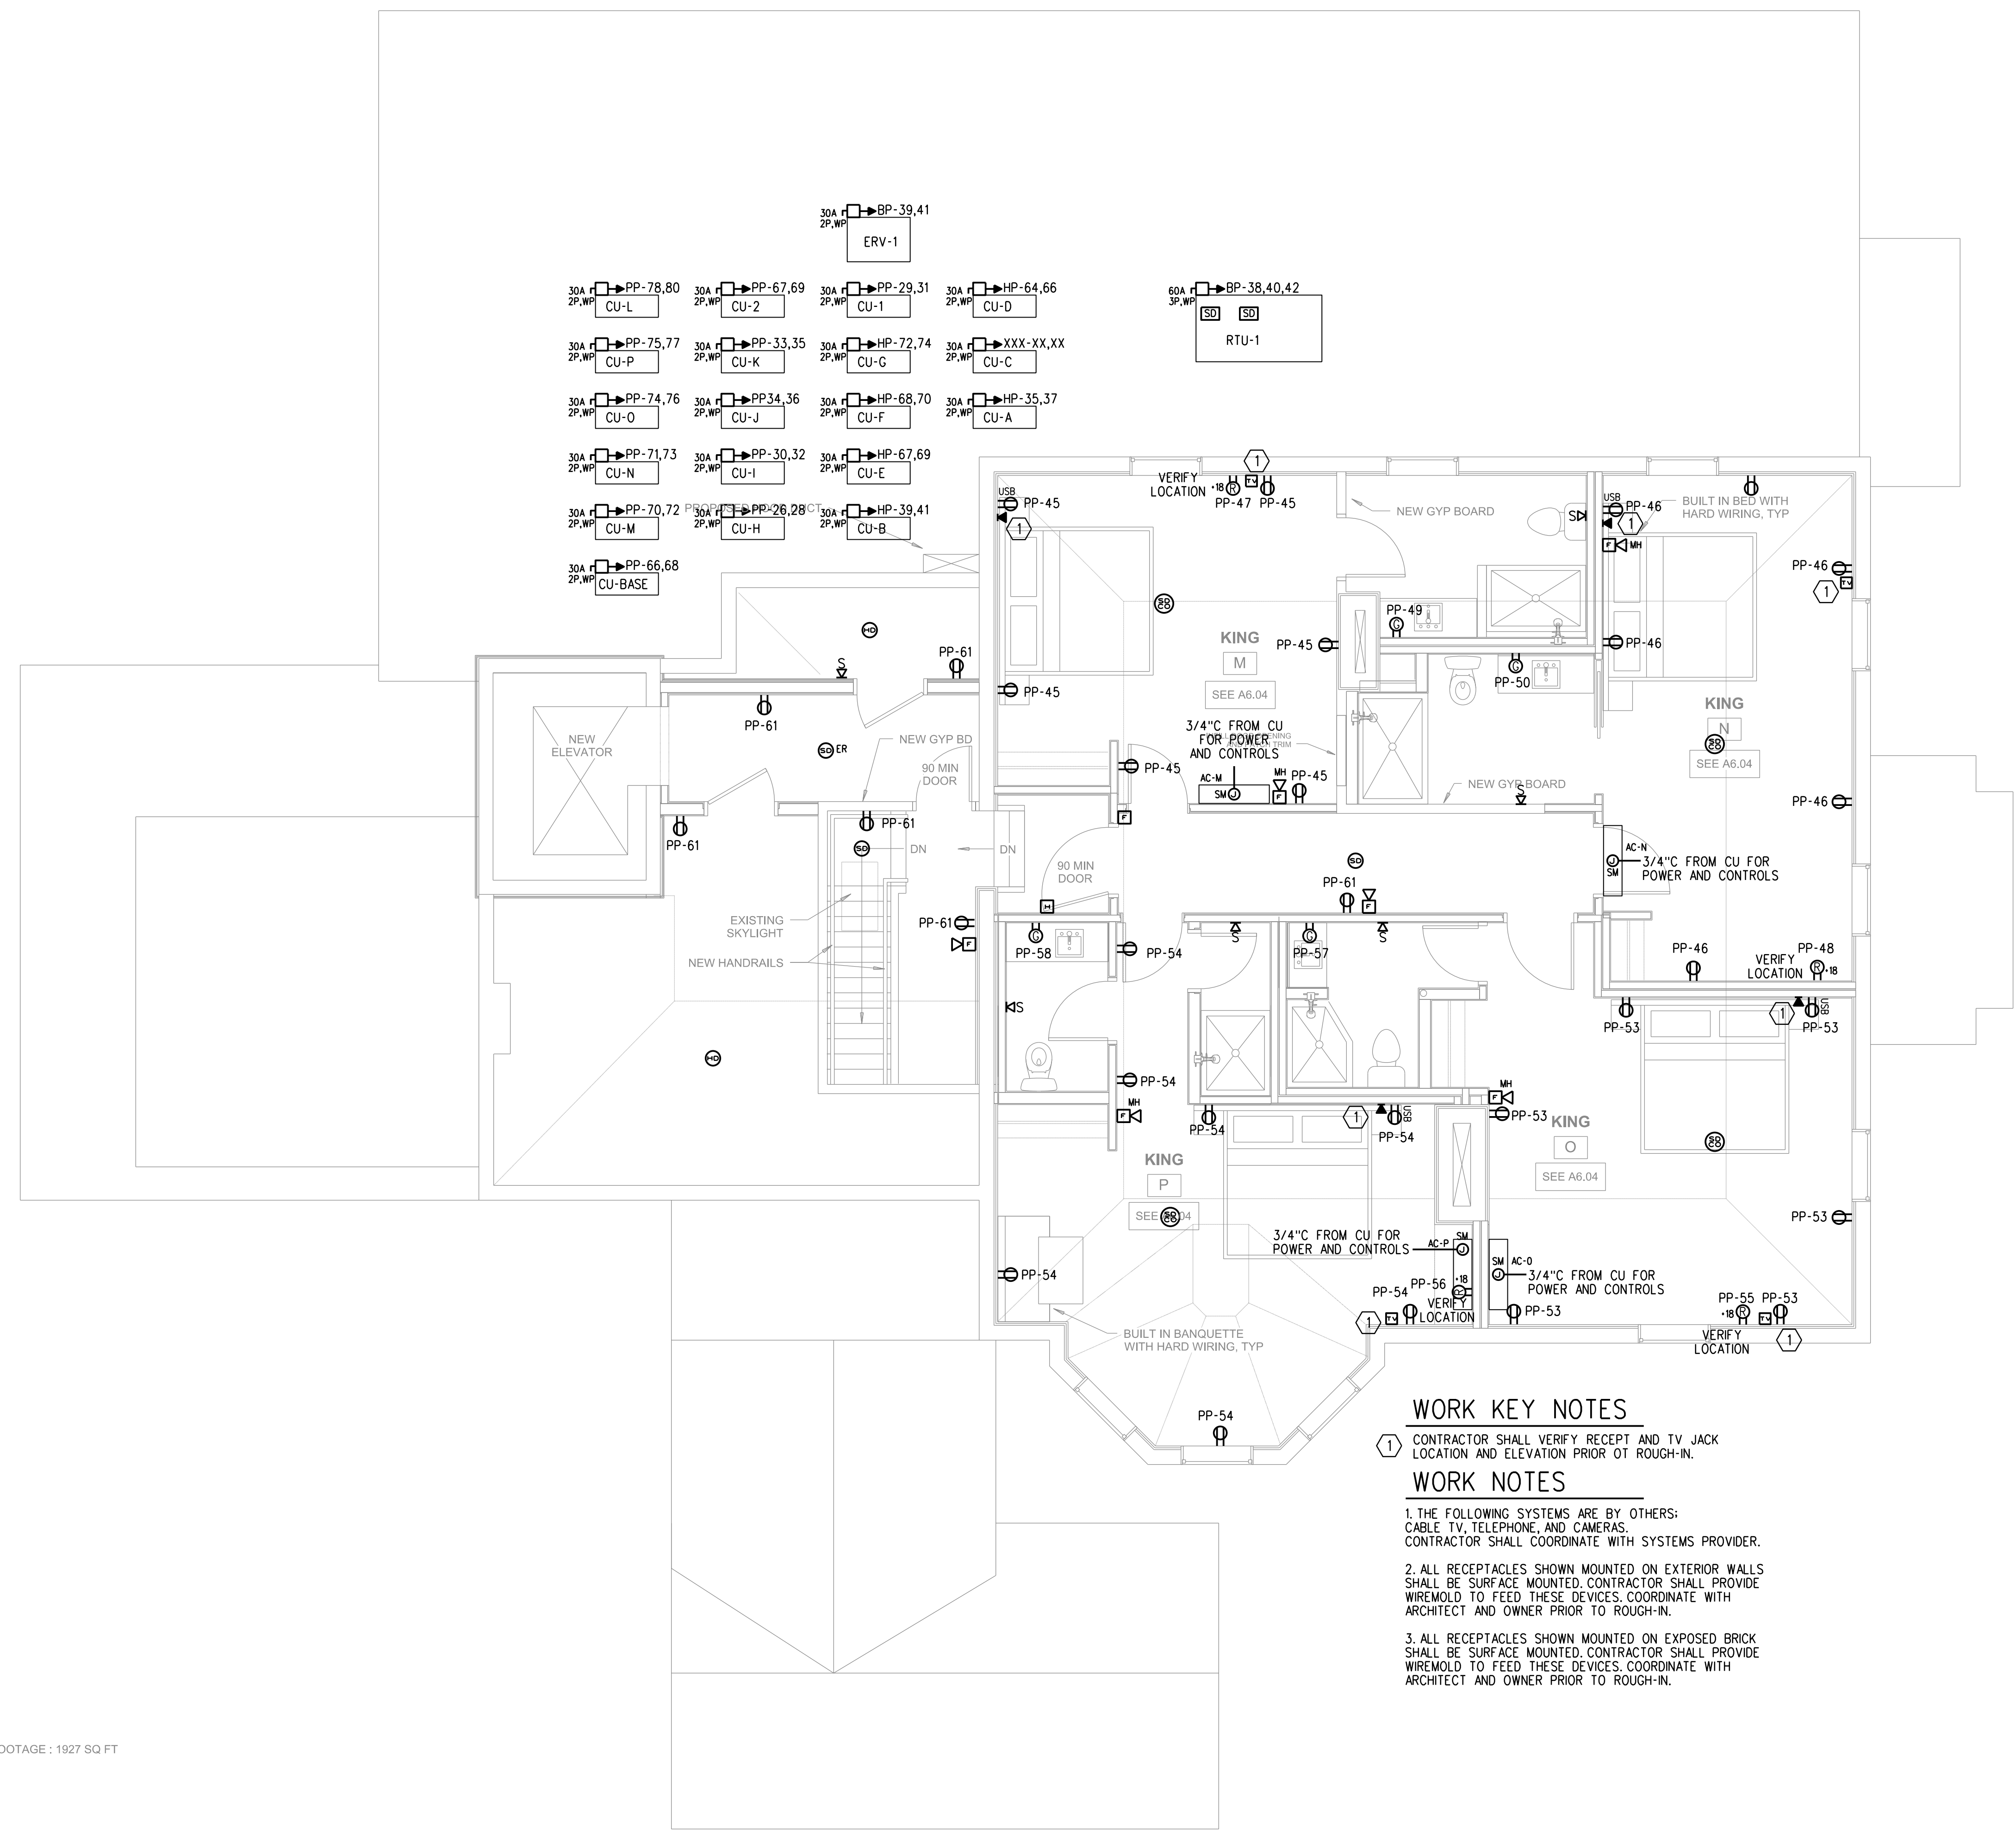

- WORK KEY NOTES**
- ① CONTRACTOR SHALL VERIFY RECEPT AND TV JACK LOCATION AND ELEVATION PRIOR TO ROUGH-IN.
- WORK NOTES**
1. THE FOLLOWING SYSTEMS ARE BY OTHERS: CABLE TV, TELEPHONE, AND CAMERAS. CONTRACTOR SHALL COORDINATE WITH SYSTEMS PROVIDER.
 2. ALL RECEPTACLES SHOWN MOUNTED ON EXTERIOR WALLS SHALL BE SURFACE MOUNTED. CONTRACTOR SHALL PROVIDE WIREMOLD TO FEED THESE DEVICES. COORDINATE WITH ARCHITECT AND OWNER PRIOR TO ROUGH-IN.
 3. ALL RECEPTACLES SHOWN MOUNTED ON EXPOSED BRICK SHALL BE SURFACE MOUNTED. CONTRACTOR SHALL PROVIDE WIREMOLD TO FEED THESE DEVICES. COORDINATE WITH ARCHITECT AND OWNER PRIOR TO ROUGH-IN.

30 FOOTAGE : 1927 SQ FT

THIRD FLOOR PLAN
SCALE: 1/4"=1'-0"