


WHIPPLE  
CALLENDER  
ARCHITECTS

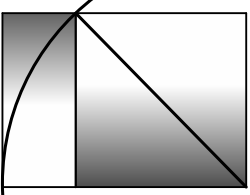


136 PLEASANT AVE.  
PORTLAND, ME 04103  
P 207.775.2696  
F 207.775.3631  
www.whipplecallender.com

MARK	DATE	DESCRIPTION


DATE: 9.27.17  
CHECKED BY: JAD  
DRAWN BY: BM  
JOB: 10 MELLETT -2017

SHEET TITLE:  
SECOND &  
THIRD  
FLOOR  
PLAN

A1.2

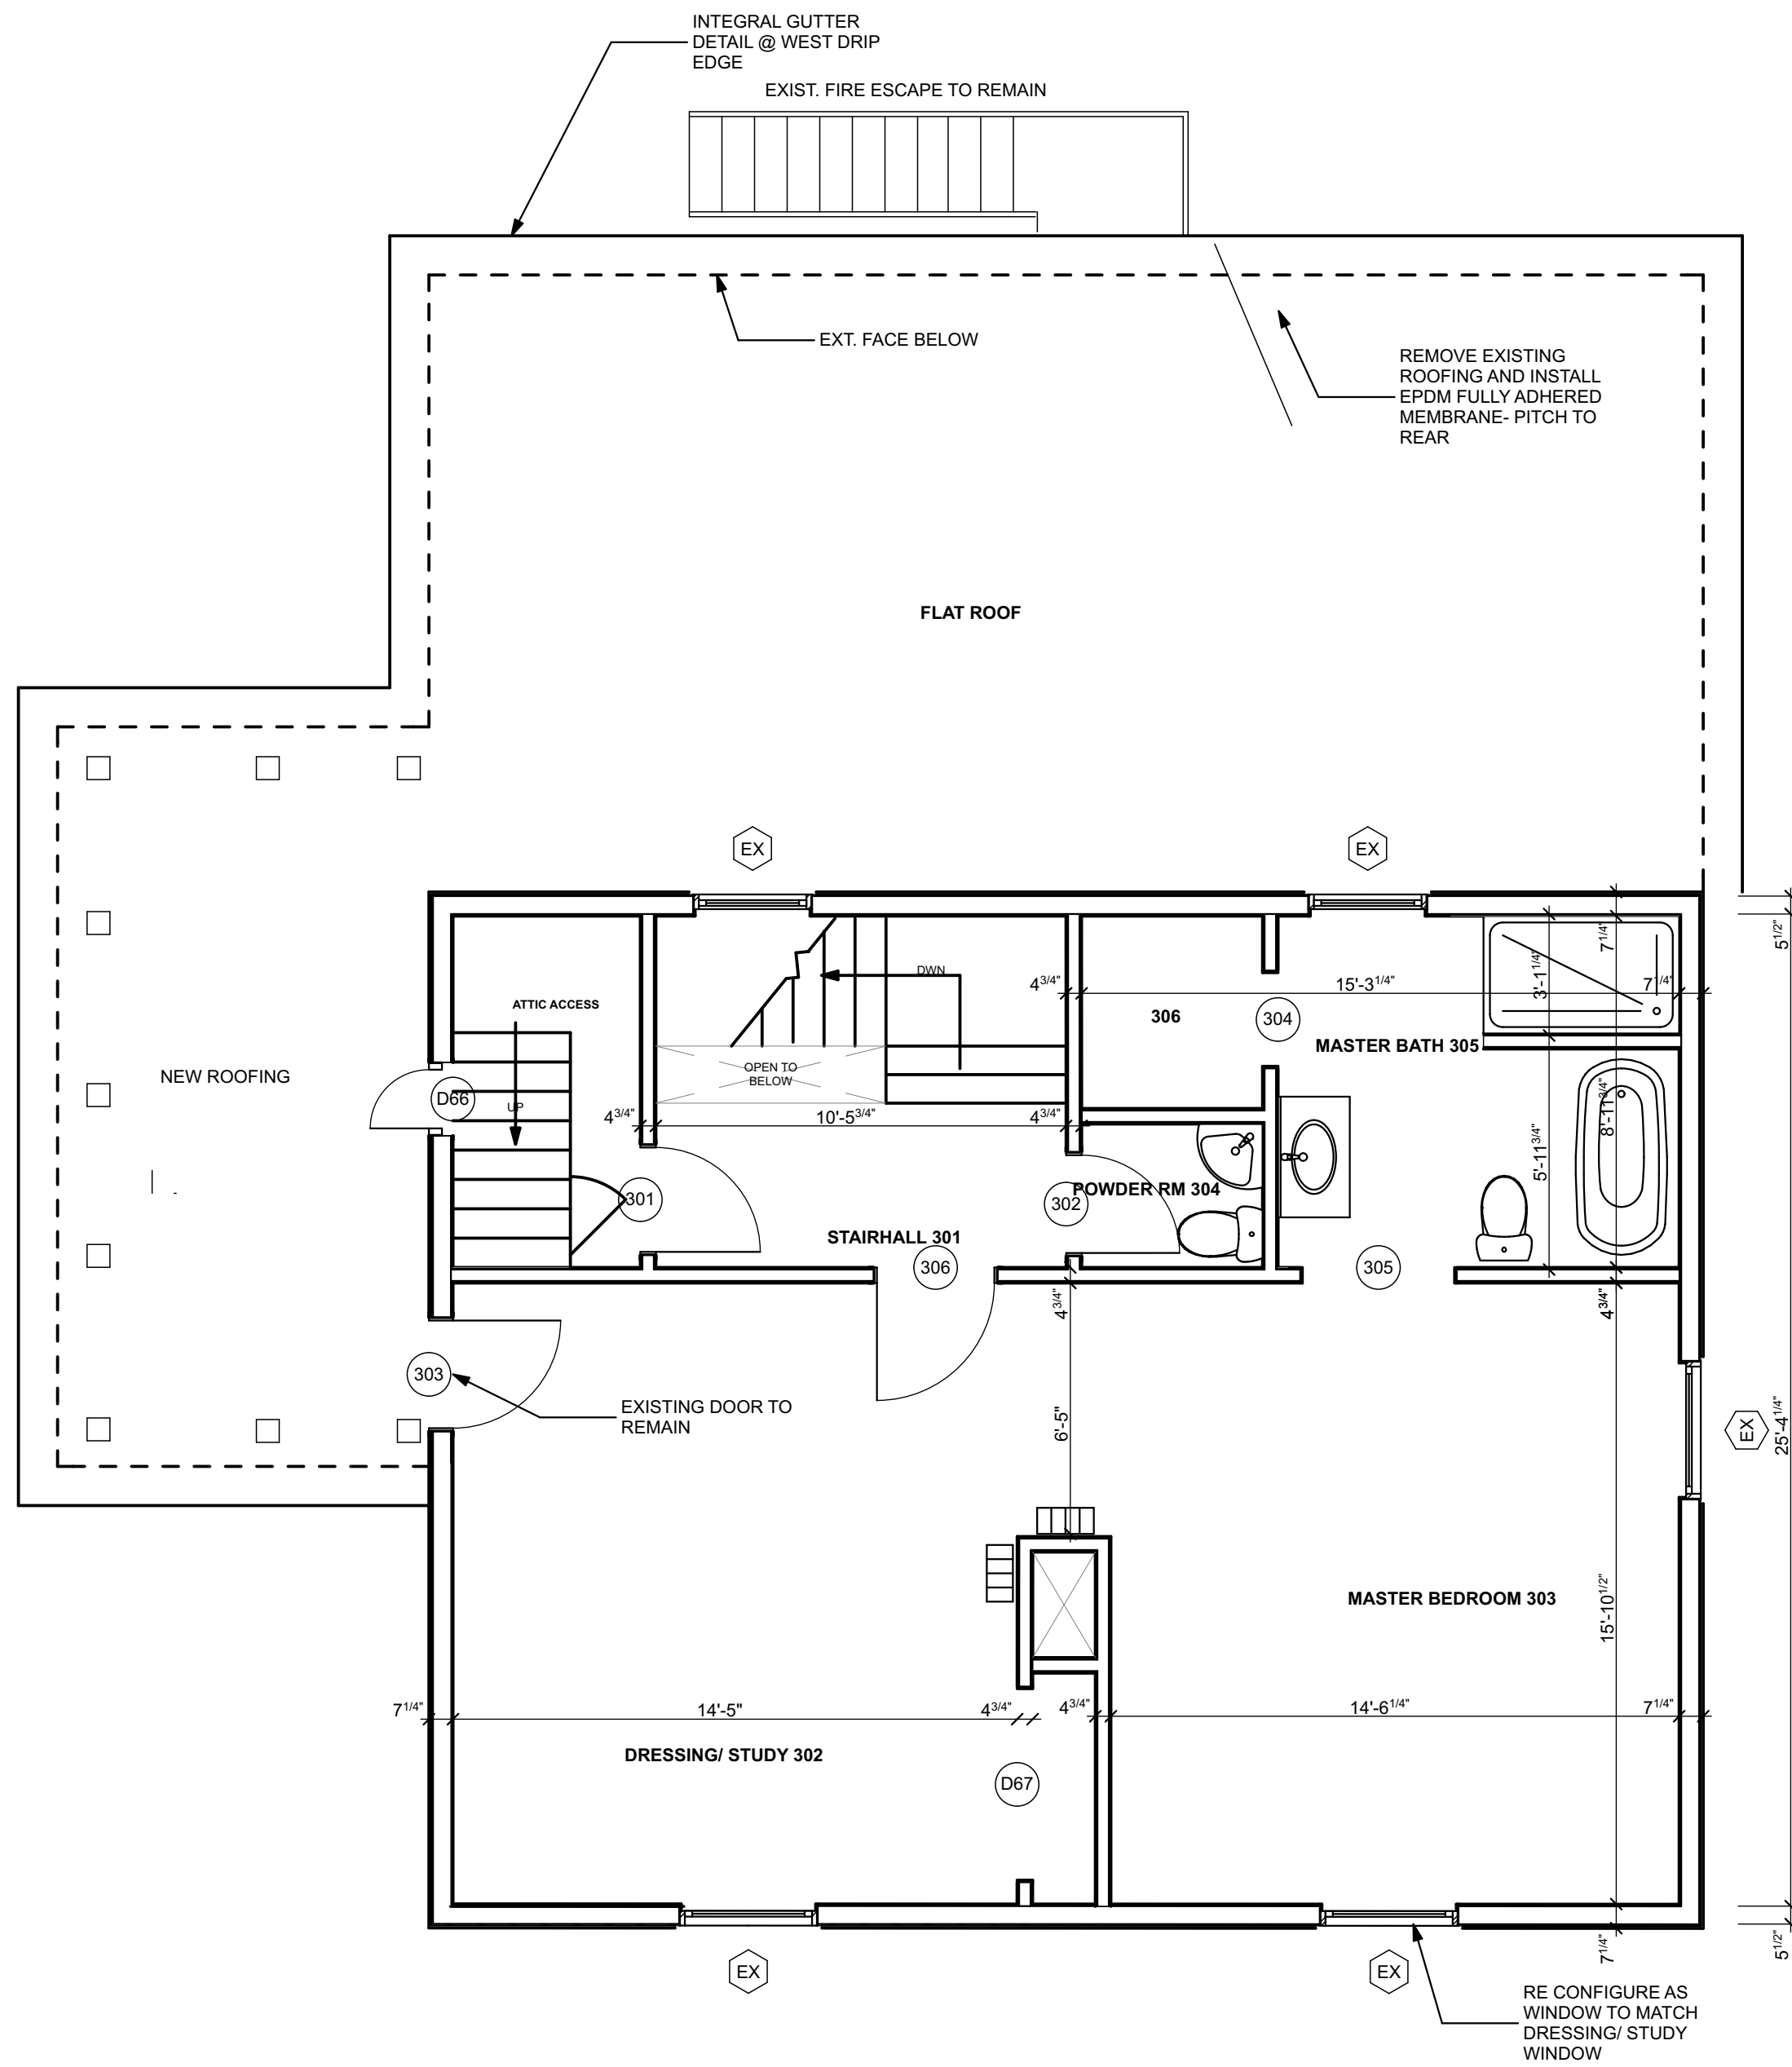

2 3rd FLOOR  
A1.2 SCALE: 1/4" = 1'-0"

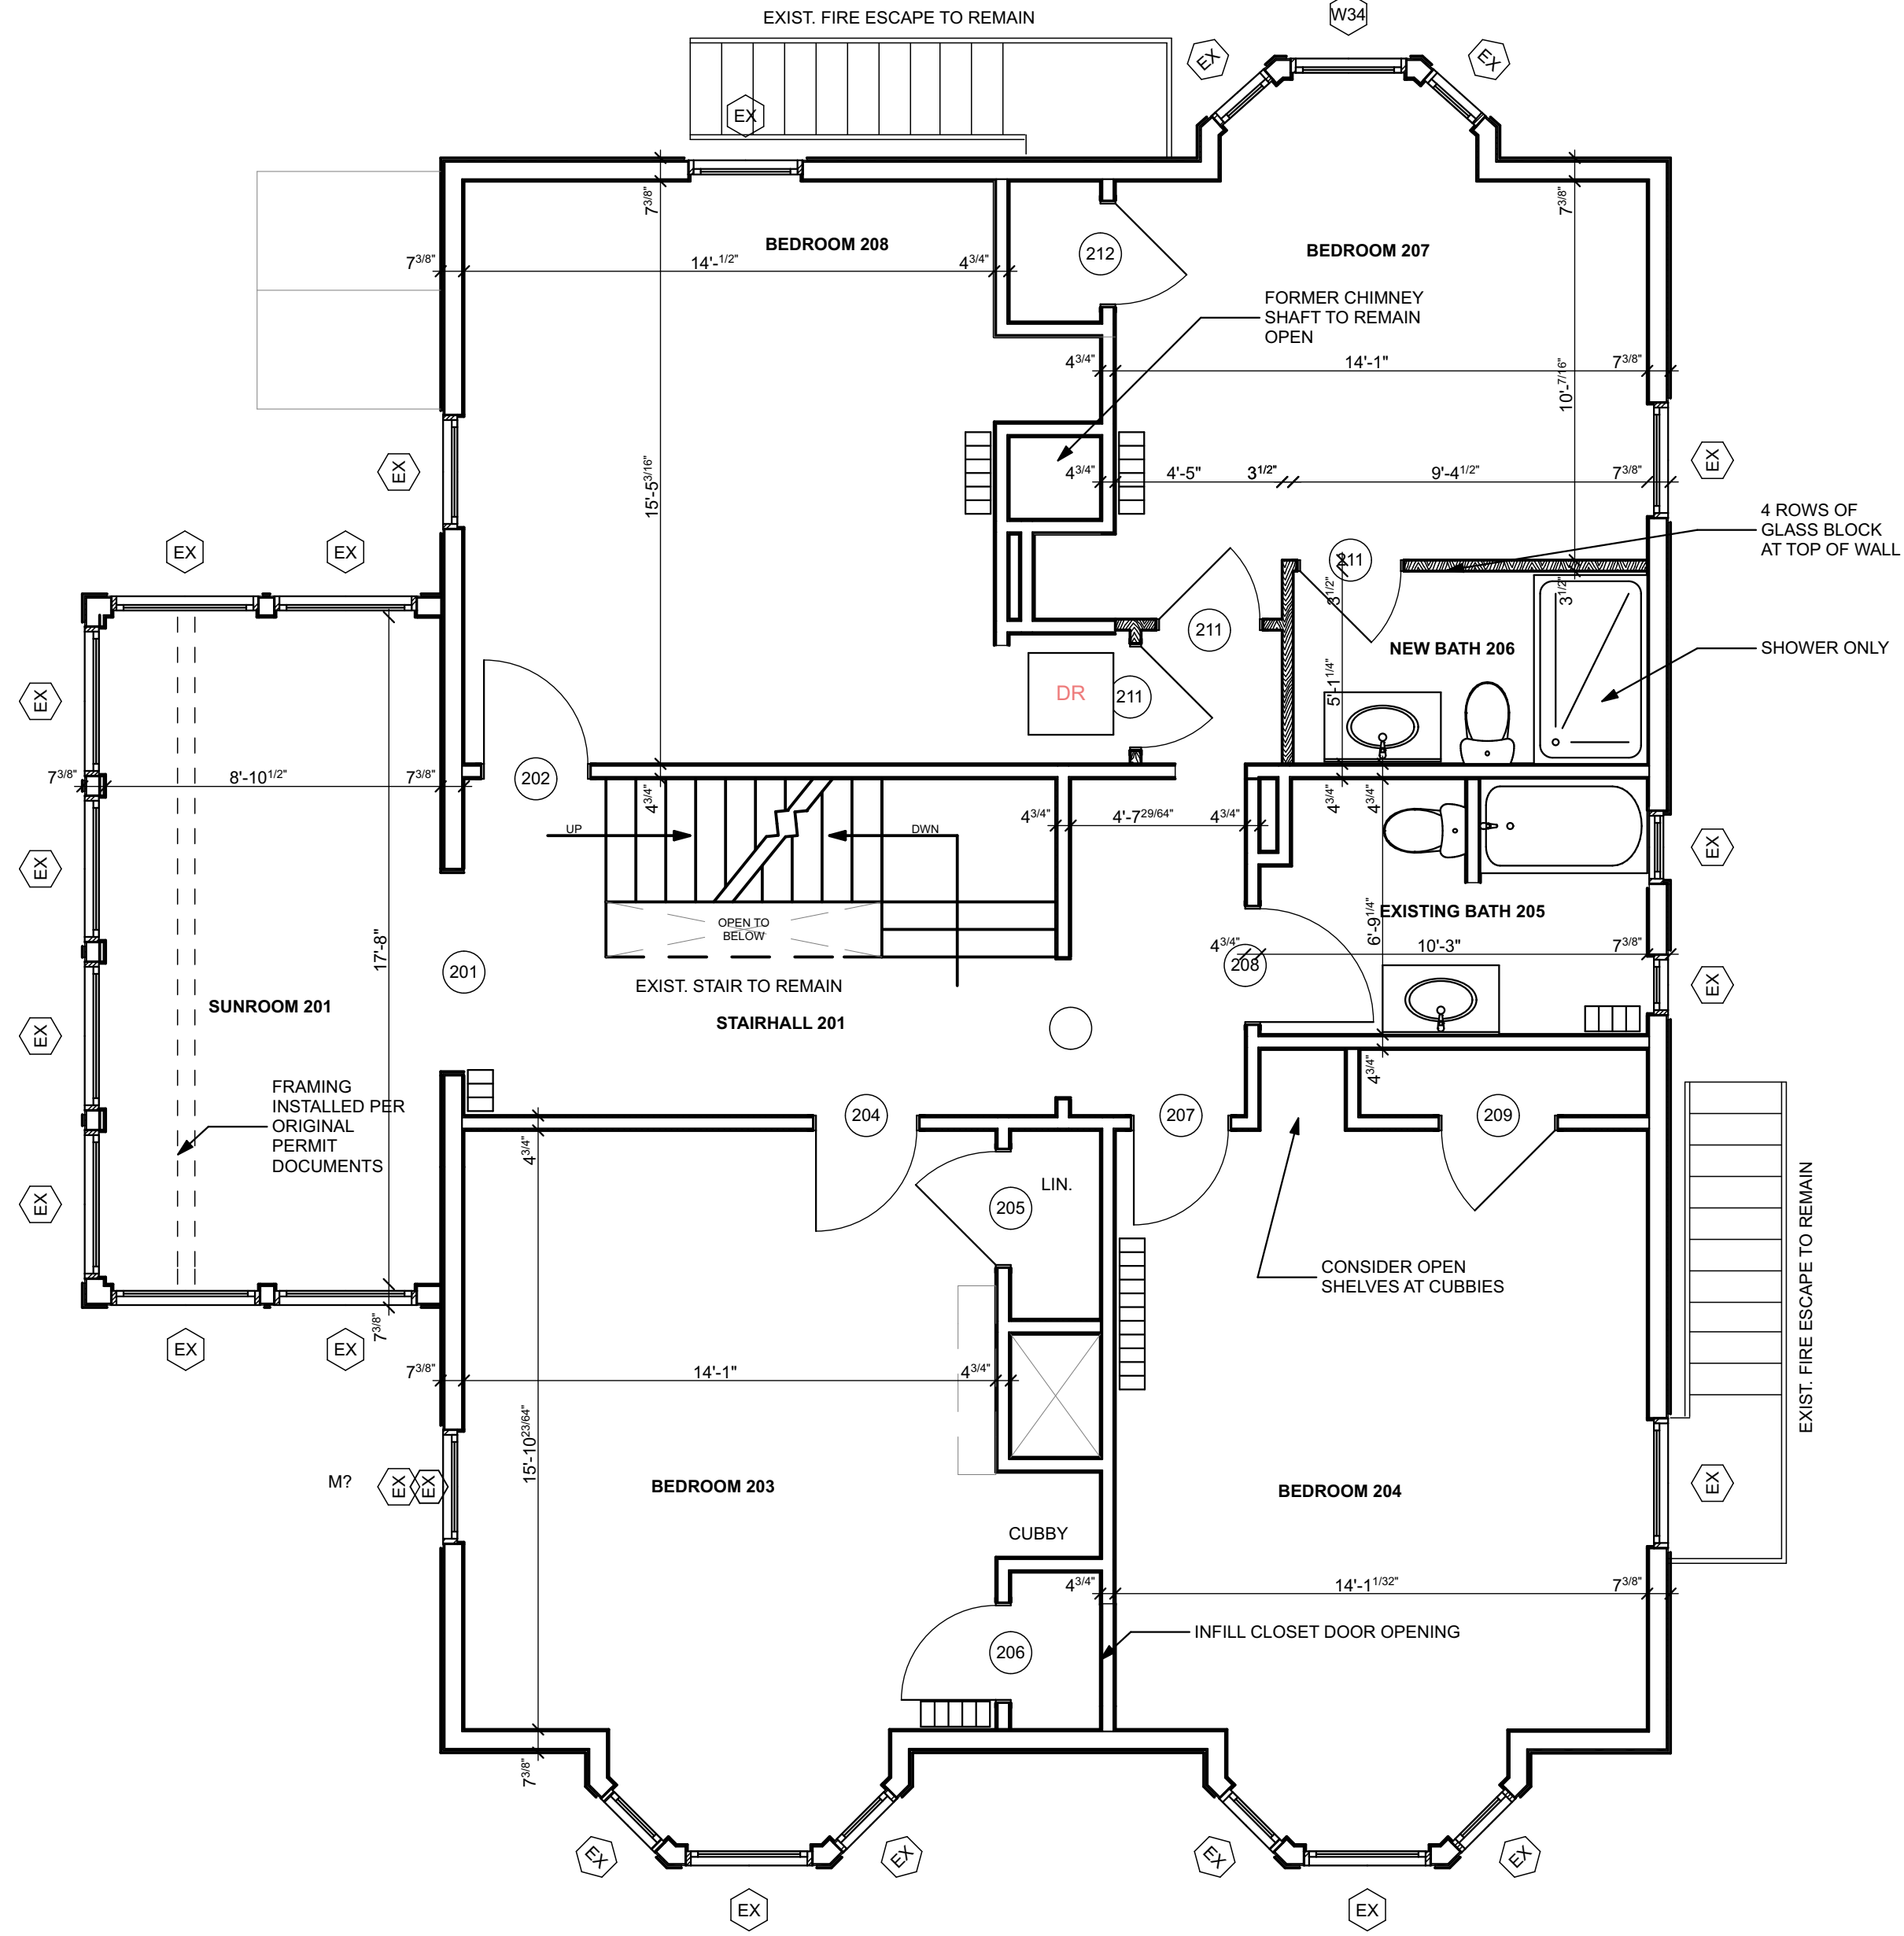

1 2nd Floor Plan  
A1.2 SCALE: 1/4" = 1'-0"