
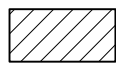
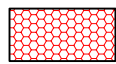
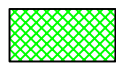



**NOTES:**

-  Extent Of Remodel
-  Item to be Removed
-  Item to be Relocated


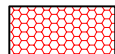

**1** BASEMENT PLAN EXISTING  
SCALE: 1/8" = 1'-0"

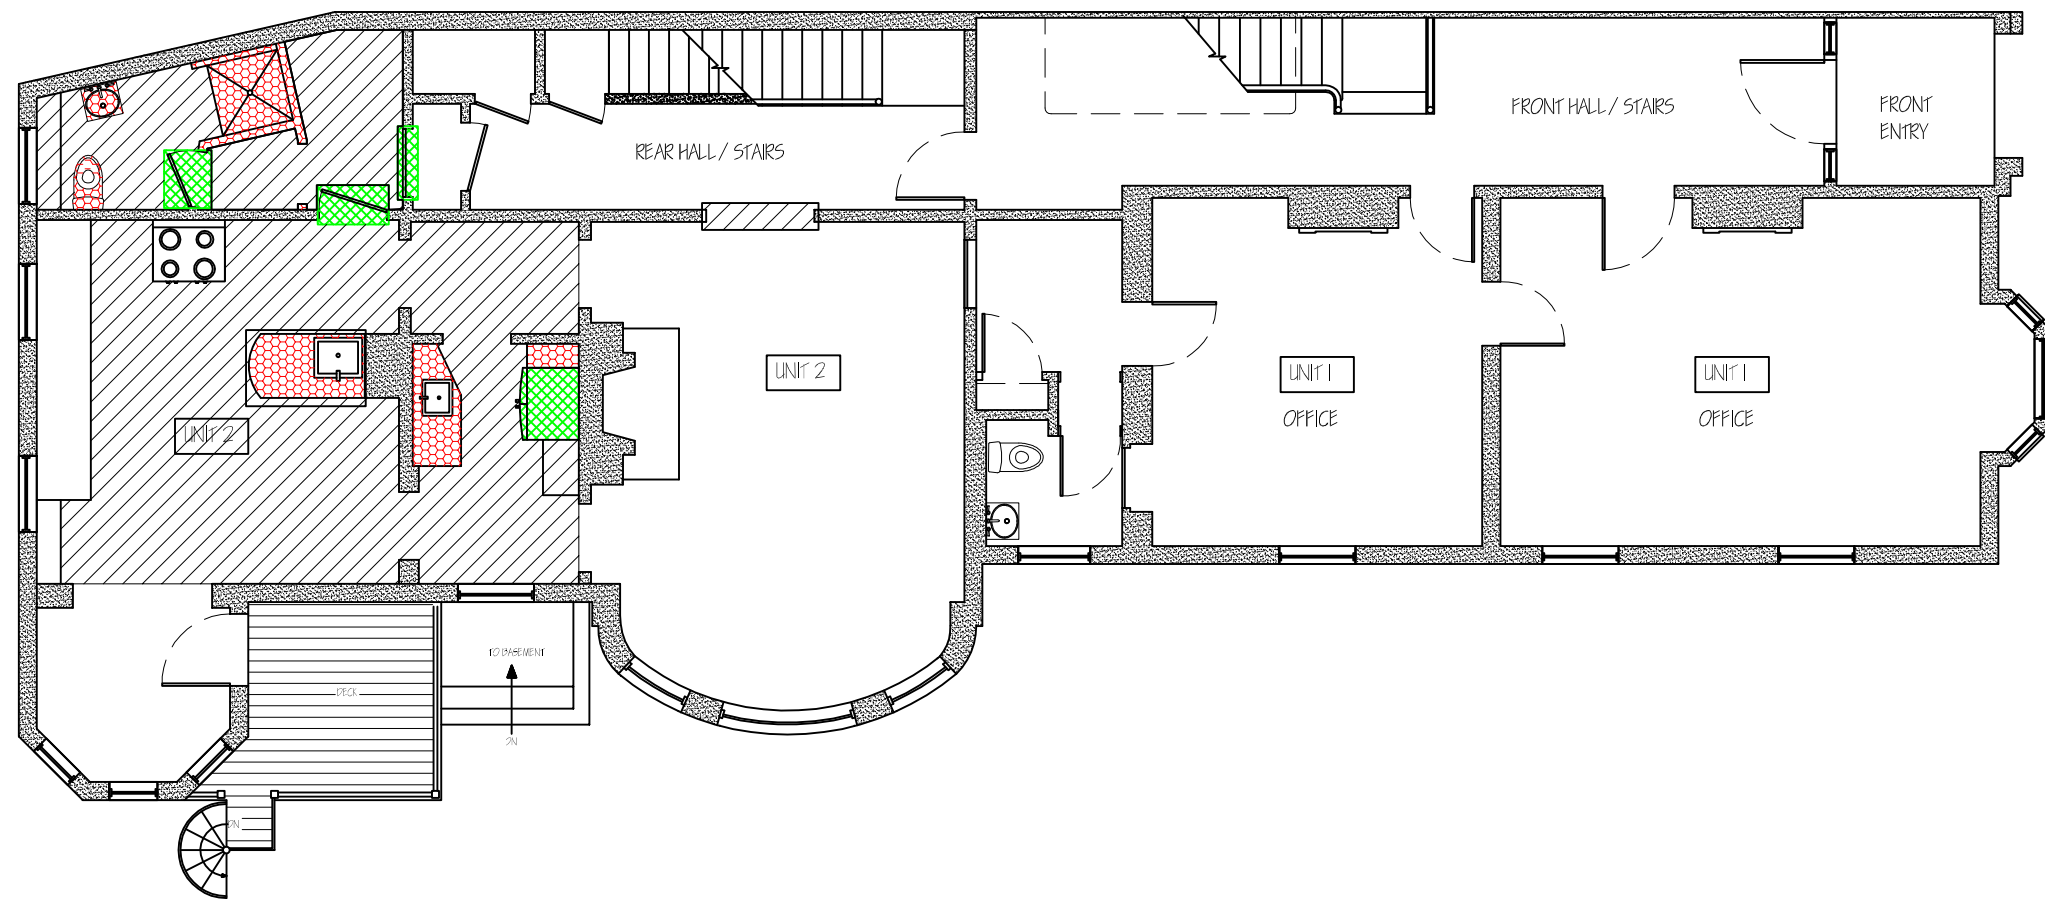


**2** 1st FLOOR PLAN EXISTING  
SCALE: 1/8" = 1'-0"

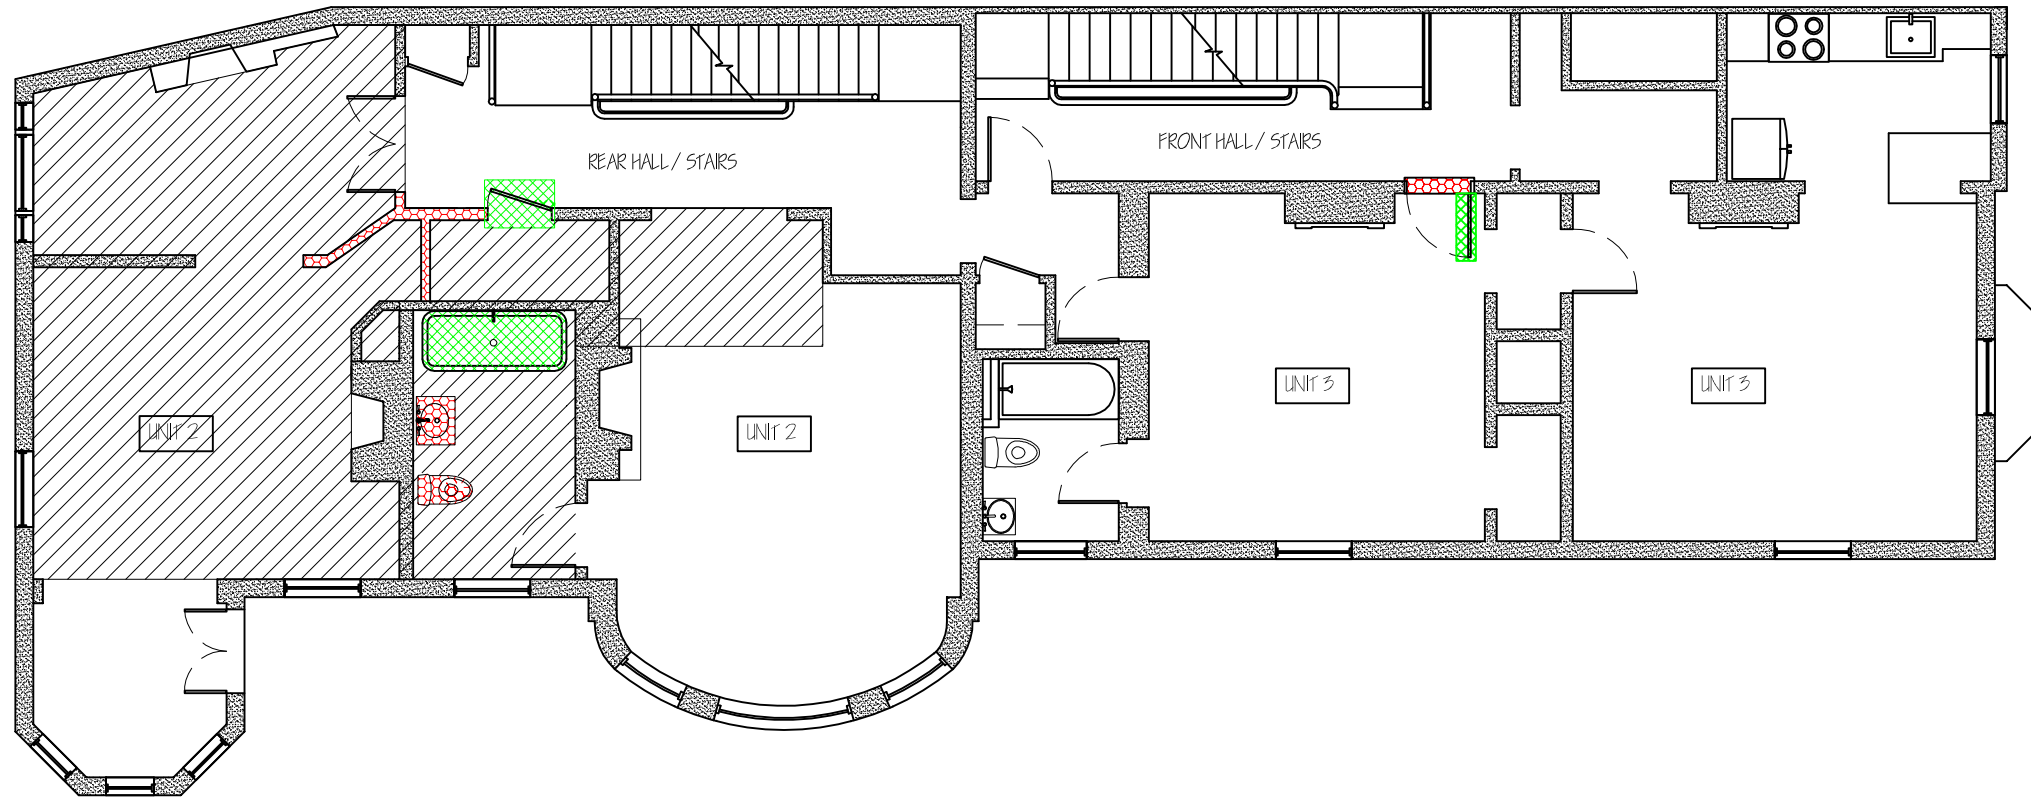


**NOTES:**

-  Extent Of Remodel
-  Item to be Removed
-  Item to be Relocated

**1** 2nd FLOOR PLAN EXISTING  
SCALE: 1/8" = 1'-0"

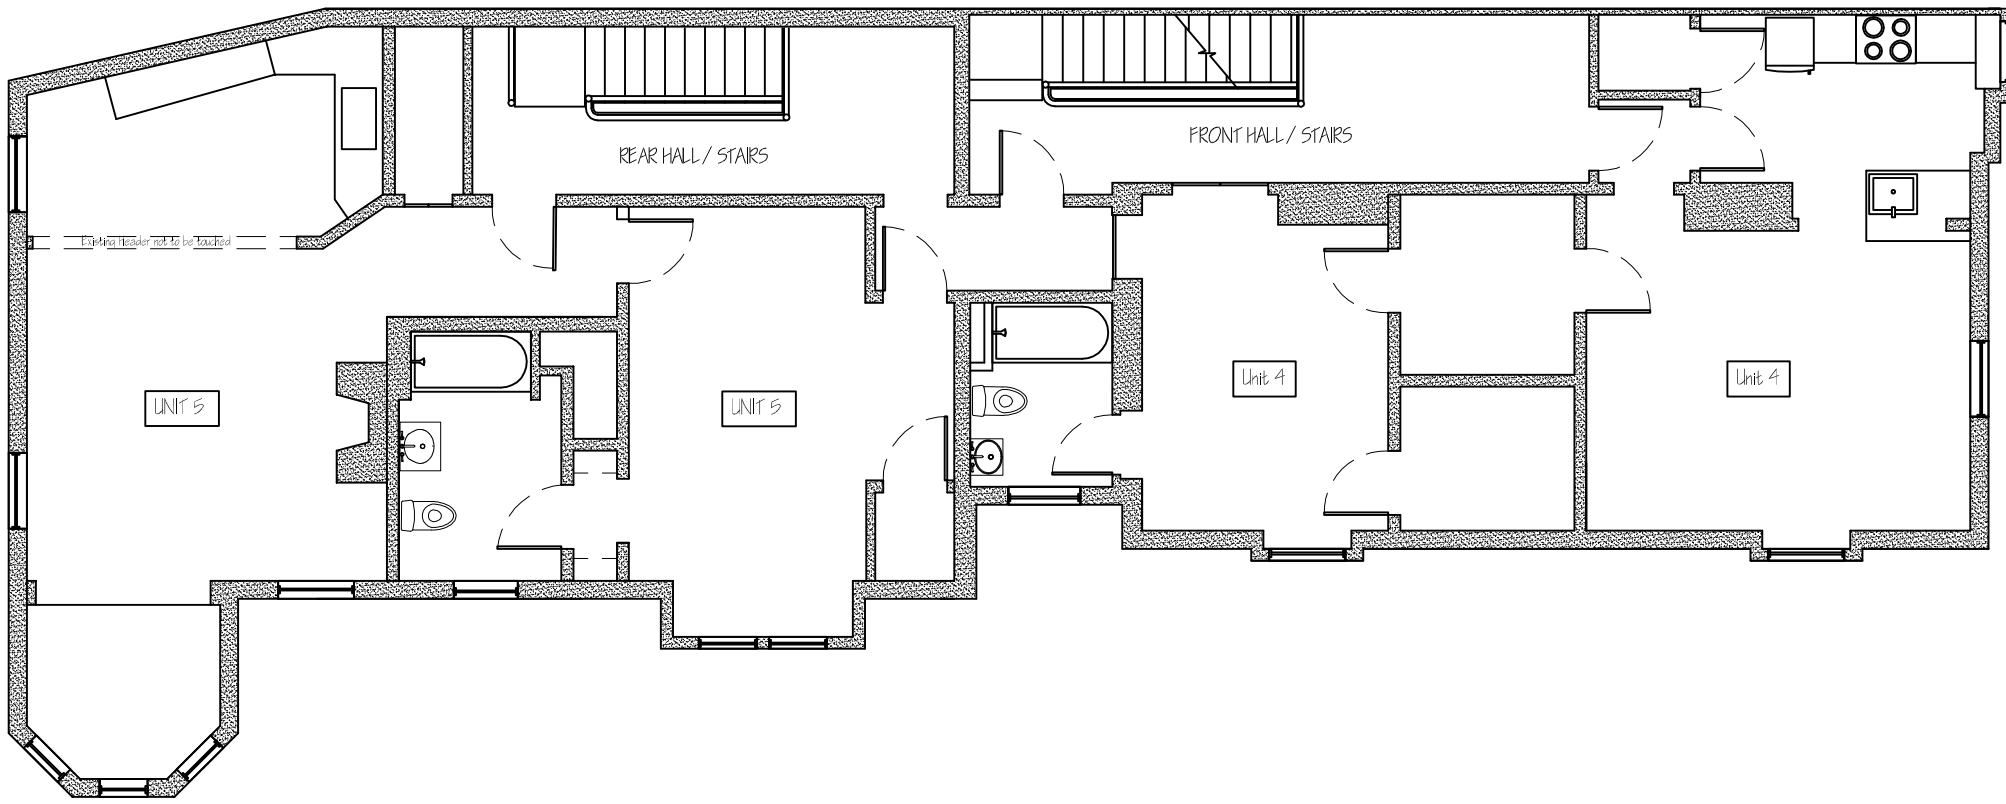


**2** 3rd FLOOR PLAN EXISTING  
SCALE: 1/8" = 1'-0"

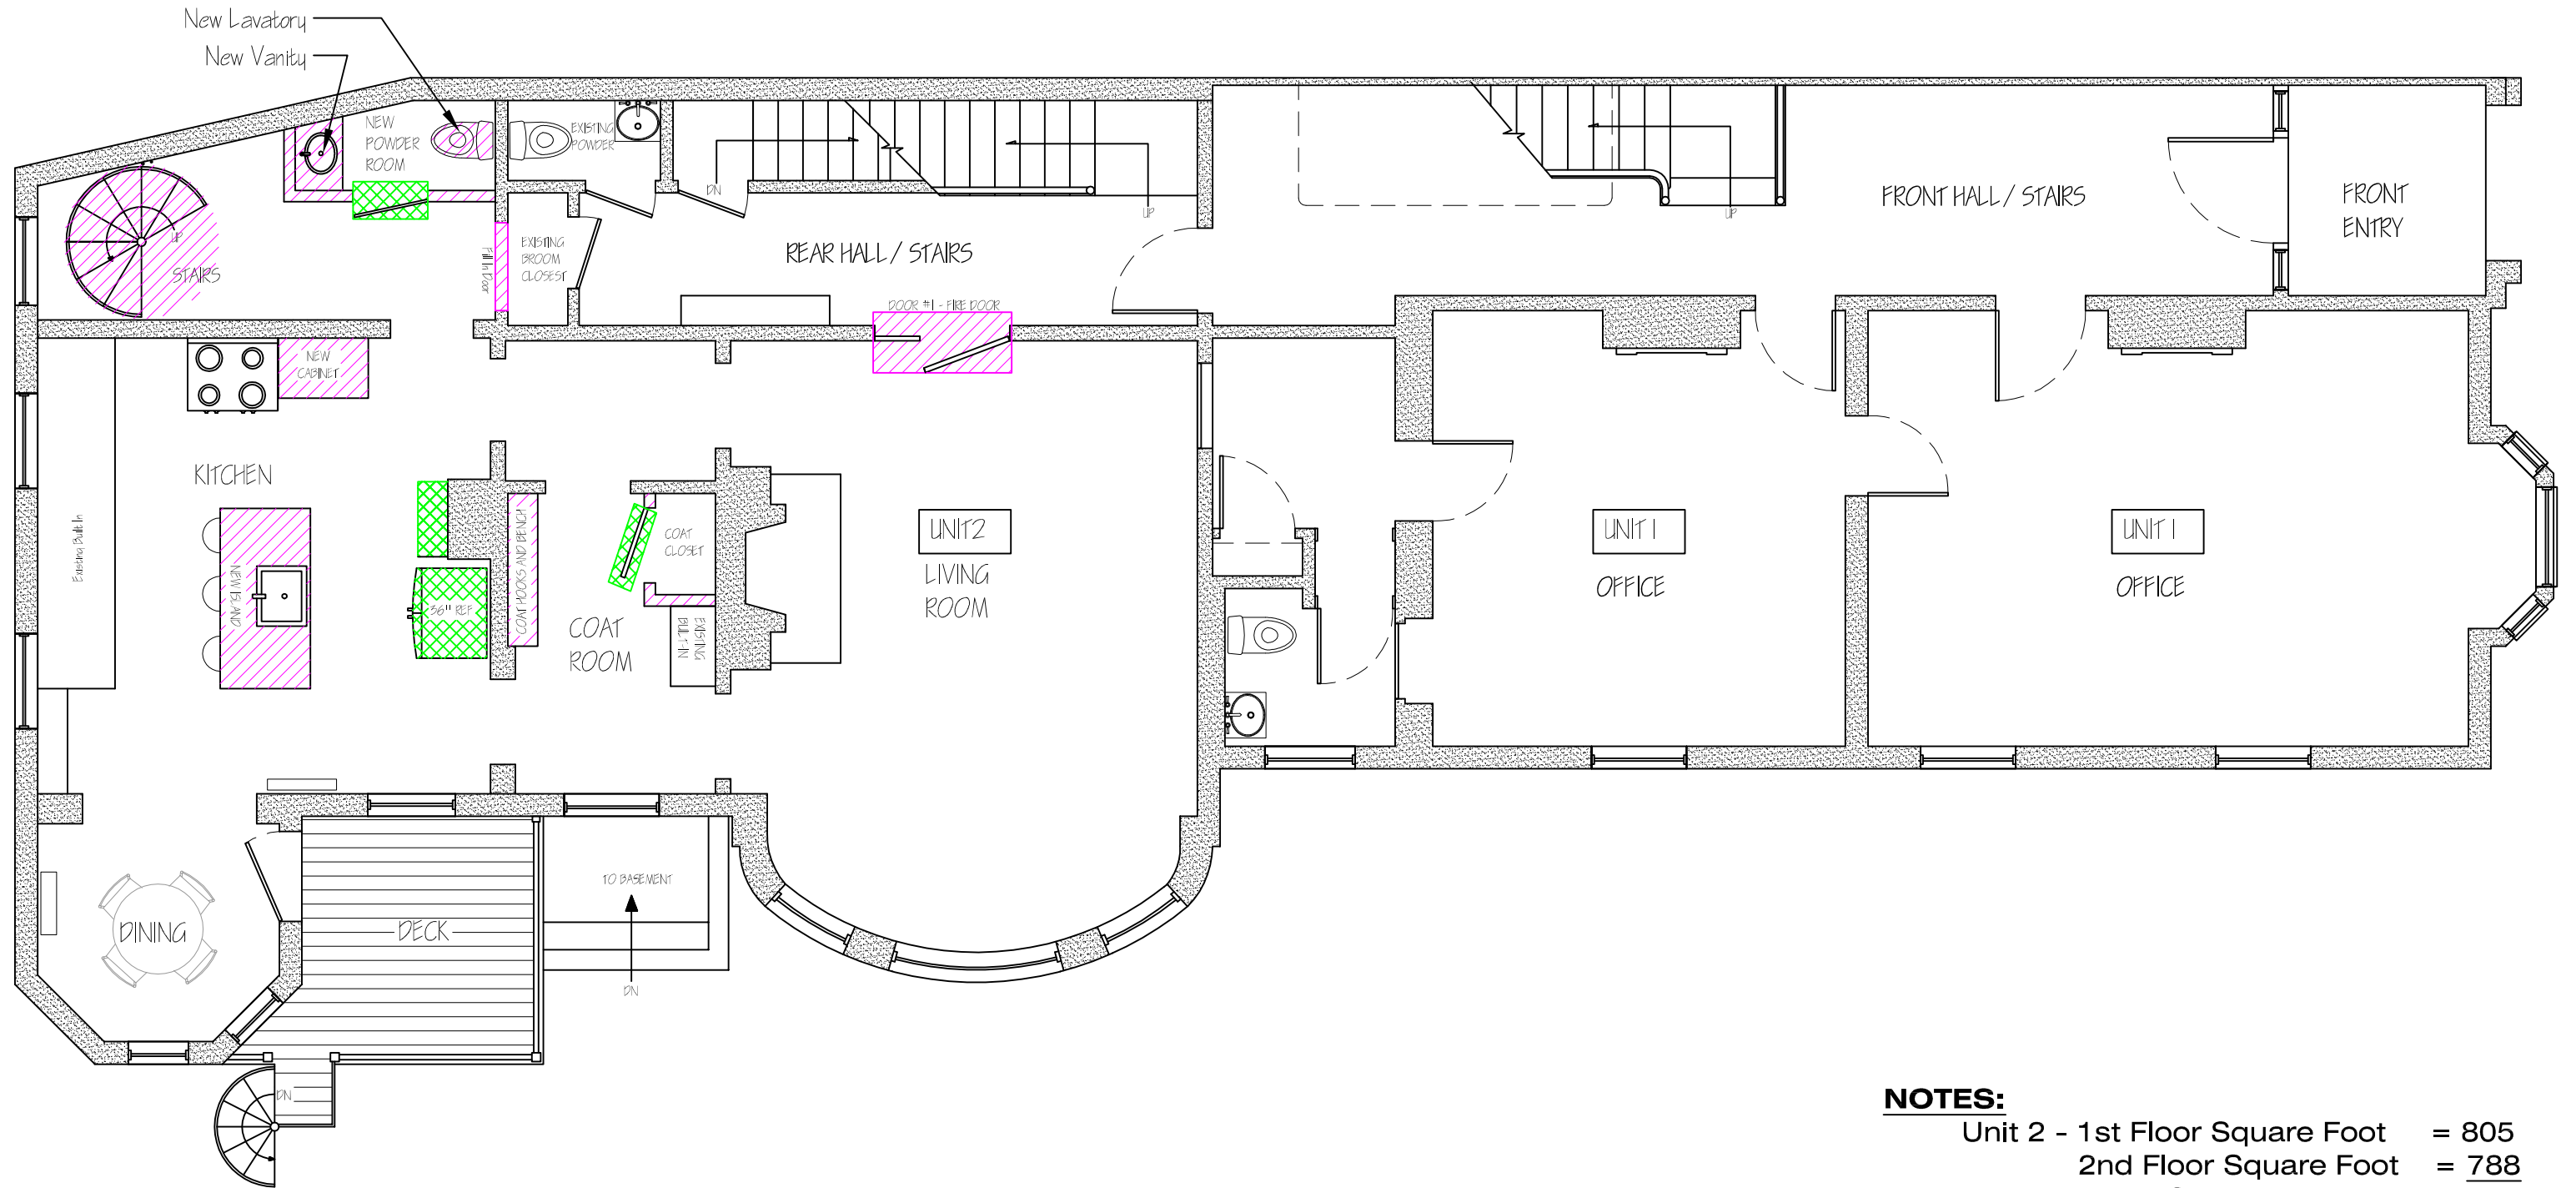


**NOTES:**

Unit 2 - 1st Floor Square Foot = 805  
 2nd Floor Square Foot = 788  
 Total Square Footage = 1593

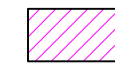

New Item

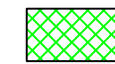

Relocated Item

**1** FIRST FLOOR PLAN: Unit 2 Remodel  
 SCALE: 3/16" = 1'-0"

**A1.1**

**FLOOR PLAN**

DRAWN BY: **DRW**

DATE: **10.12.2016**

STATUS: **Permit**

REVISIONS:

PROJECT:


**39 Deering Street LLC**

39 Deering Street  
 Portland, Maine

**Taggart Construction**

10 South Street  
 Freeport, Maine  
[www.taggcon.com](http://www.taggcon.com)

207-865-2281  
[info@taggcon.com](mailto:info@taggcon.com)

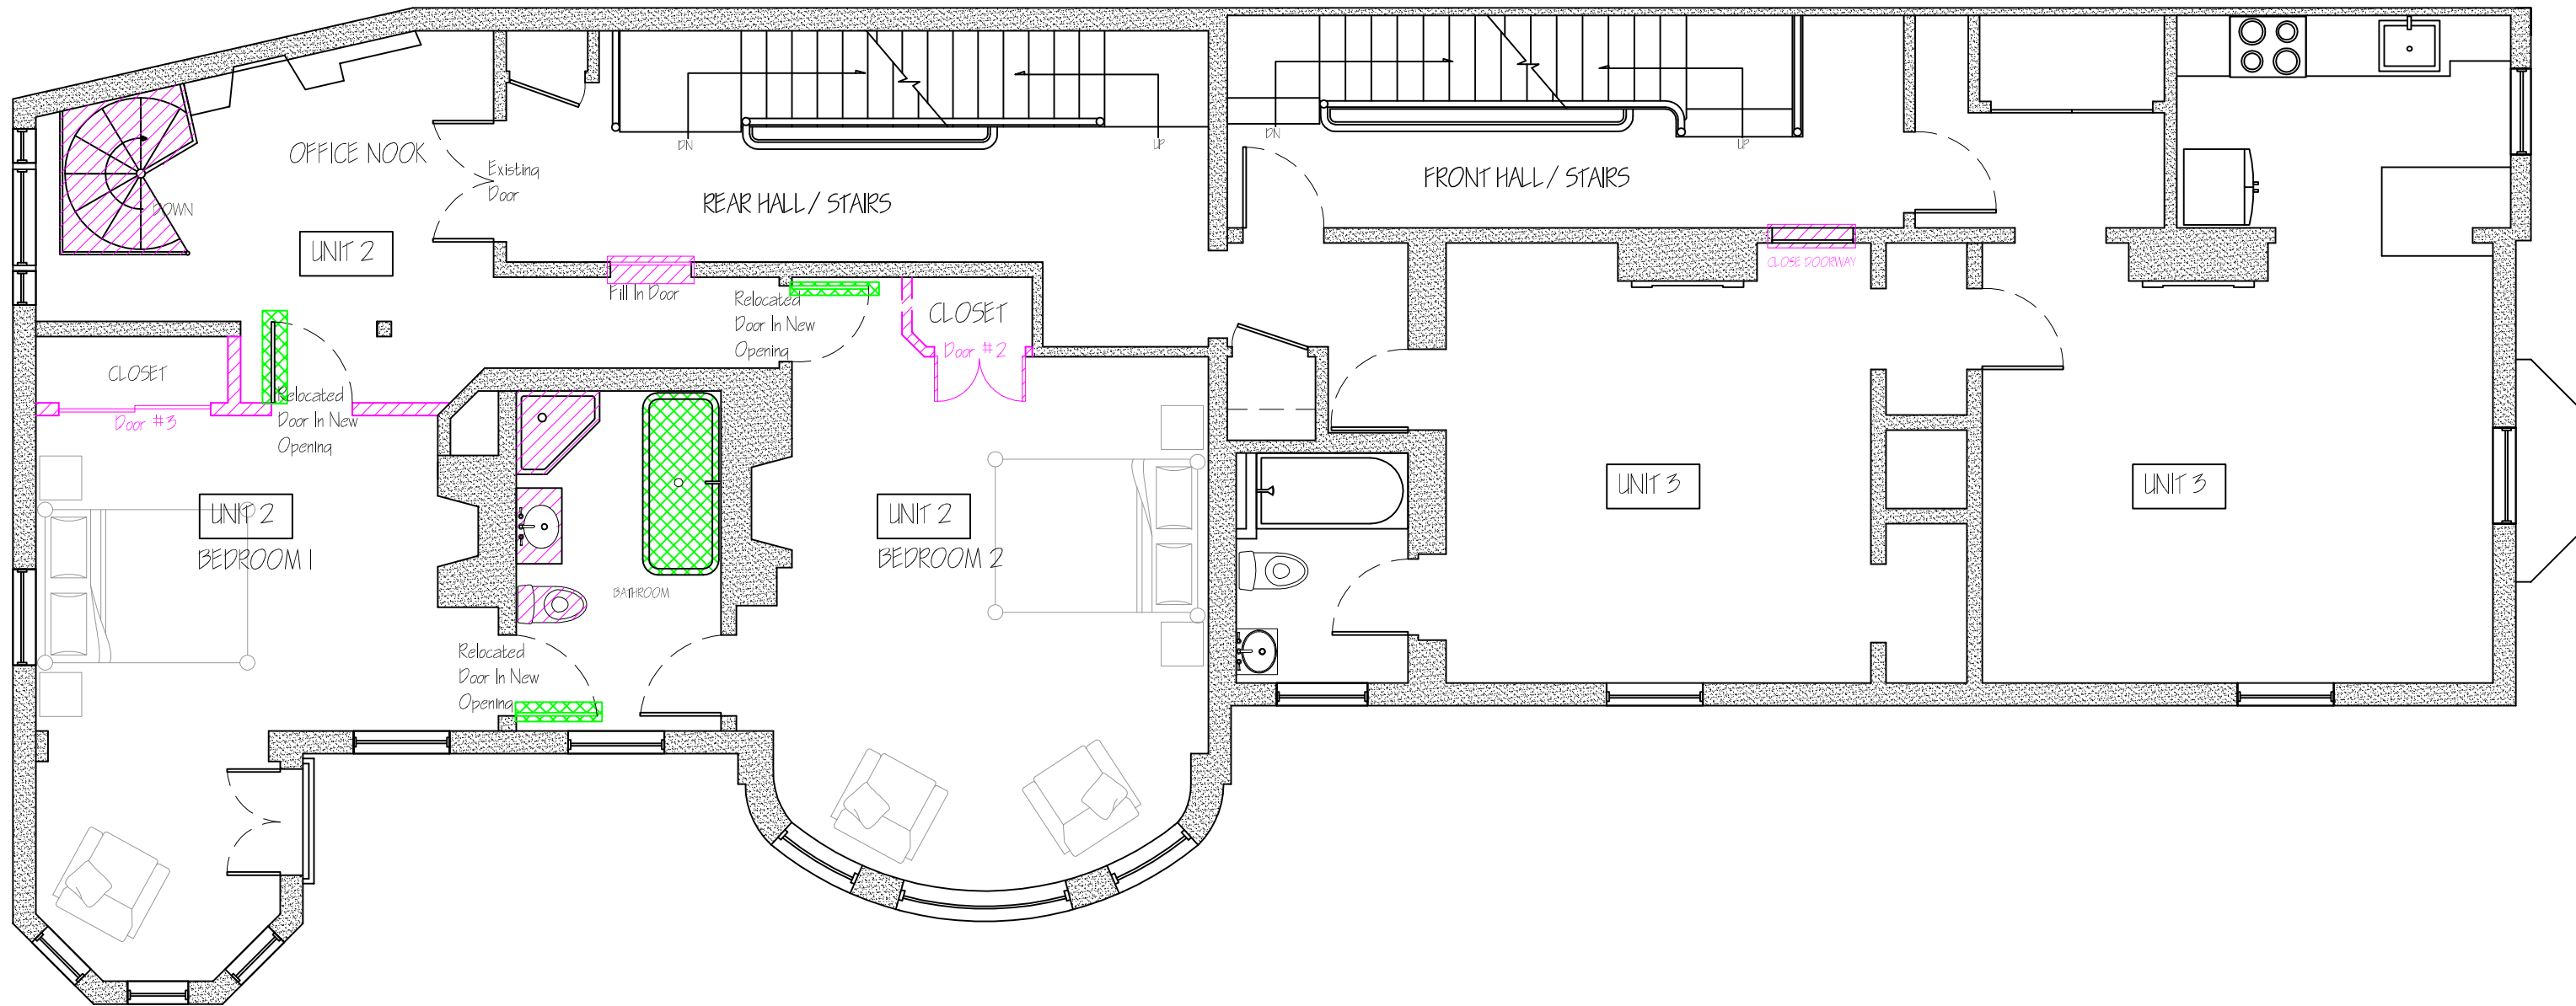

1

**SECOND FLOOR PLAN: Unit 2 Remodel**

SCALE: 3/16" = 1'-0"

**NOTES:**

Unit 2 - 1st Floor Square Foot = 805  
 2nd Floor Square Foot = 788  
 Total Square Footage = 1593



New Item



Relocated Item

**A1.2**

**FLOOR PLAN**

DRAWN BY:  
**DRW**  
 DATE:  
**10.12.2016**  
 STATUS:  
**Permit**

REVISIONS:

PROJECT:


**39 Deering Street LLC**

39 Deering Street  
 Portland, Maine

**Taggart Construction**

10 South Street  
 Freeport, Maine  
[www.taggcon.com](http://www.taggcon.com)

207-865-2281  
[info@taggcon.com](mailto:info@taggcon.com)

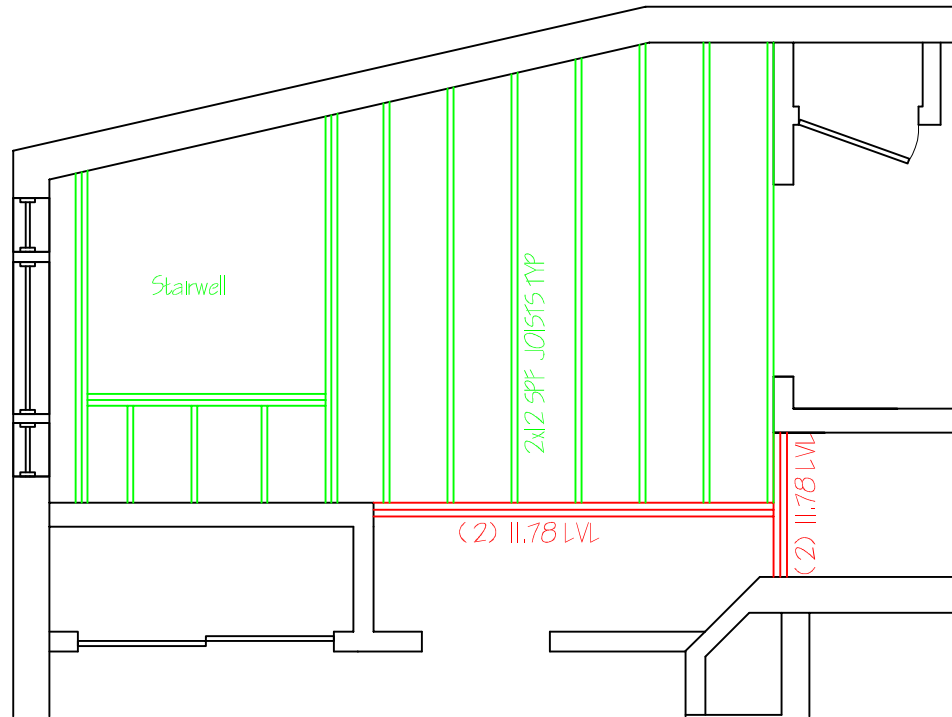

1

**SECOND FLOOR FRAMING PLAN**

SCALE: 1/4" = 1'-0"

**A2.1**

**FLOOR FRAMING PLAN**

DRAWN BY:  
**DRW**  
DATE:  
**10.12.2016**  
STATUS:  
**Permit**

REVISIONS:

PROJECT:

**39 Deering Street LLC**

39 Deering Street  
Portland, Maine

**Taggart Construction**

10 South Street  
Freeport, Maine  
[www.taggcon.com](http://www.taggcon.com)

207-865-2281  
[Info@taggcon.com](mailto:Info@taggcon.com)

NEW DOOR SCHEDULE		
Door Number	Door Location	Door Type
1	1st Floor Living Room	3'0" x 7'0" Fire Rated Door with 1'-8" x 7'-0" Hinged Fire Rated Sidedoor
2	2nd Floor Bedroom 2	3'0" x 6'-8" Double Door
3	2nd Floor Bedroom 1	5'0" x 6'-8" Sidepass Door

**A3.1**

**DOOR SCHEDULE**

DRAWN BY:  
**DRW**  
DATE:  
**10.12.2016**  
STATUS:  
**Permit**

REVISIONS:

PROJECT:

**39 Deering Street LLC**

39 Deering Street  
Portland, Maine

**Taggart Construction**

10 South Street  
Freeport, Maine  
[www.taggart.com](http://www.taggart.com)

207-865-2281  
[info@taggart.com](mailto:info@taggart.com)