
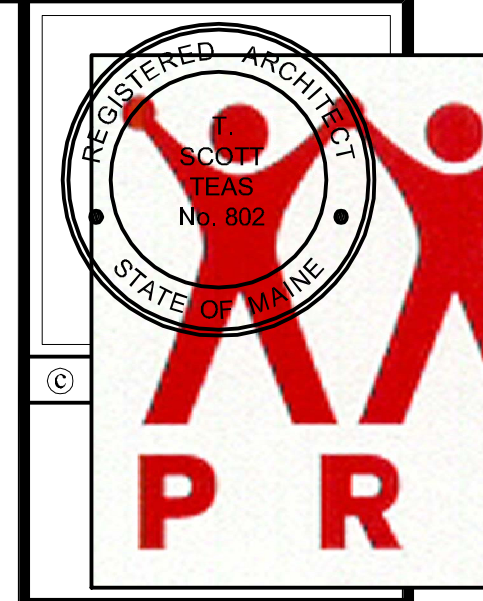


T:\00_TFH Projects\PRP\0114_Mellen\Grid\Drawings\Plan\0114_A1.0_Bldg_A.DWG 2409 FLOOR PLAN 5/21/2004 11:20:32 AM

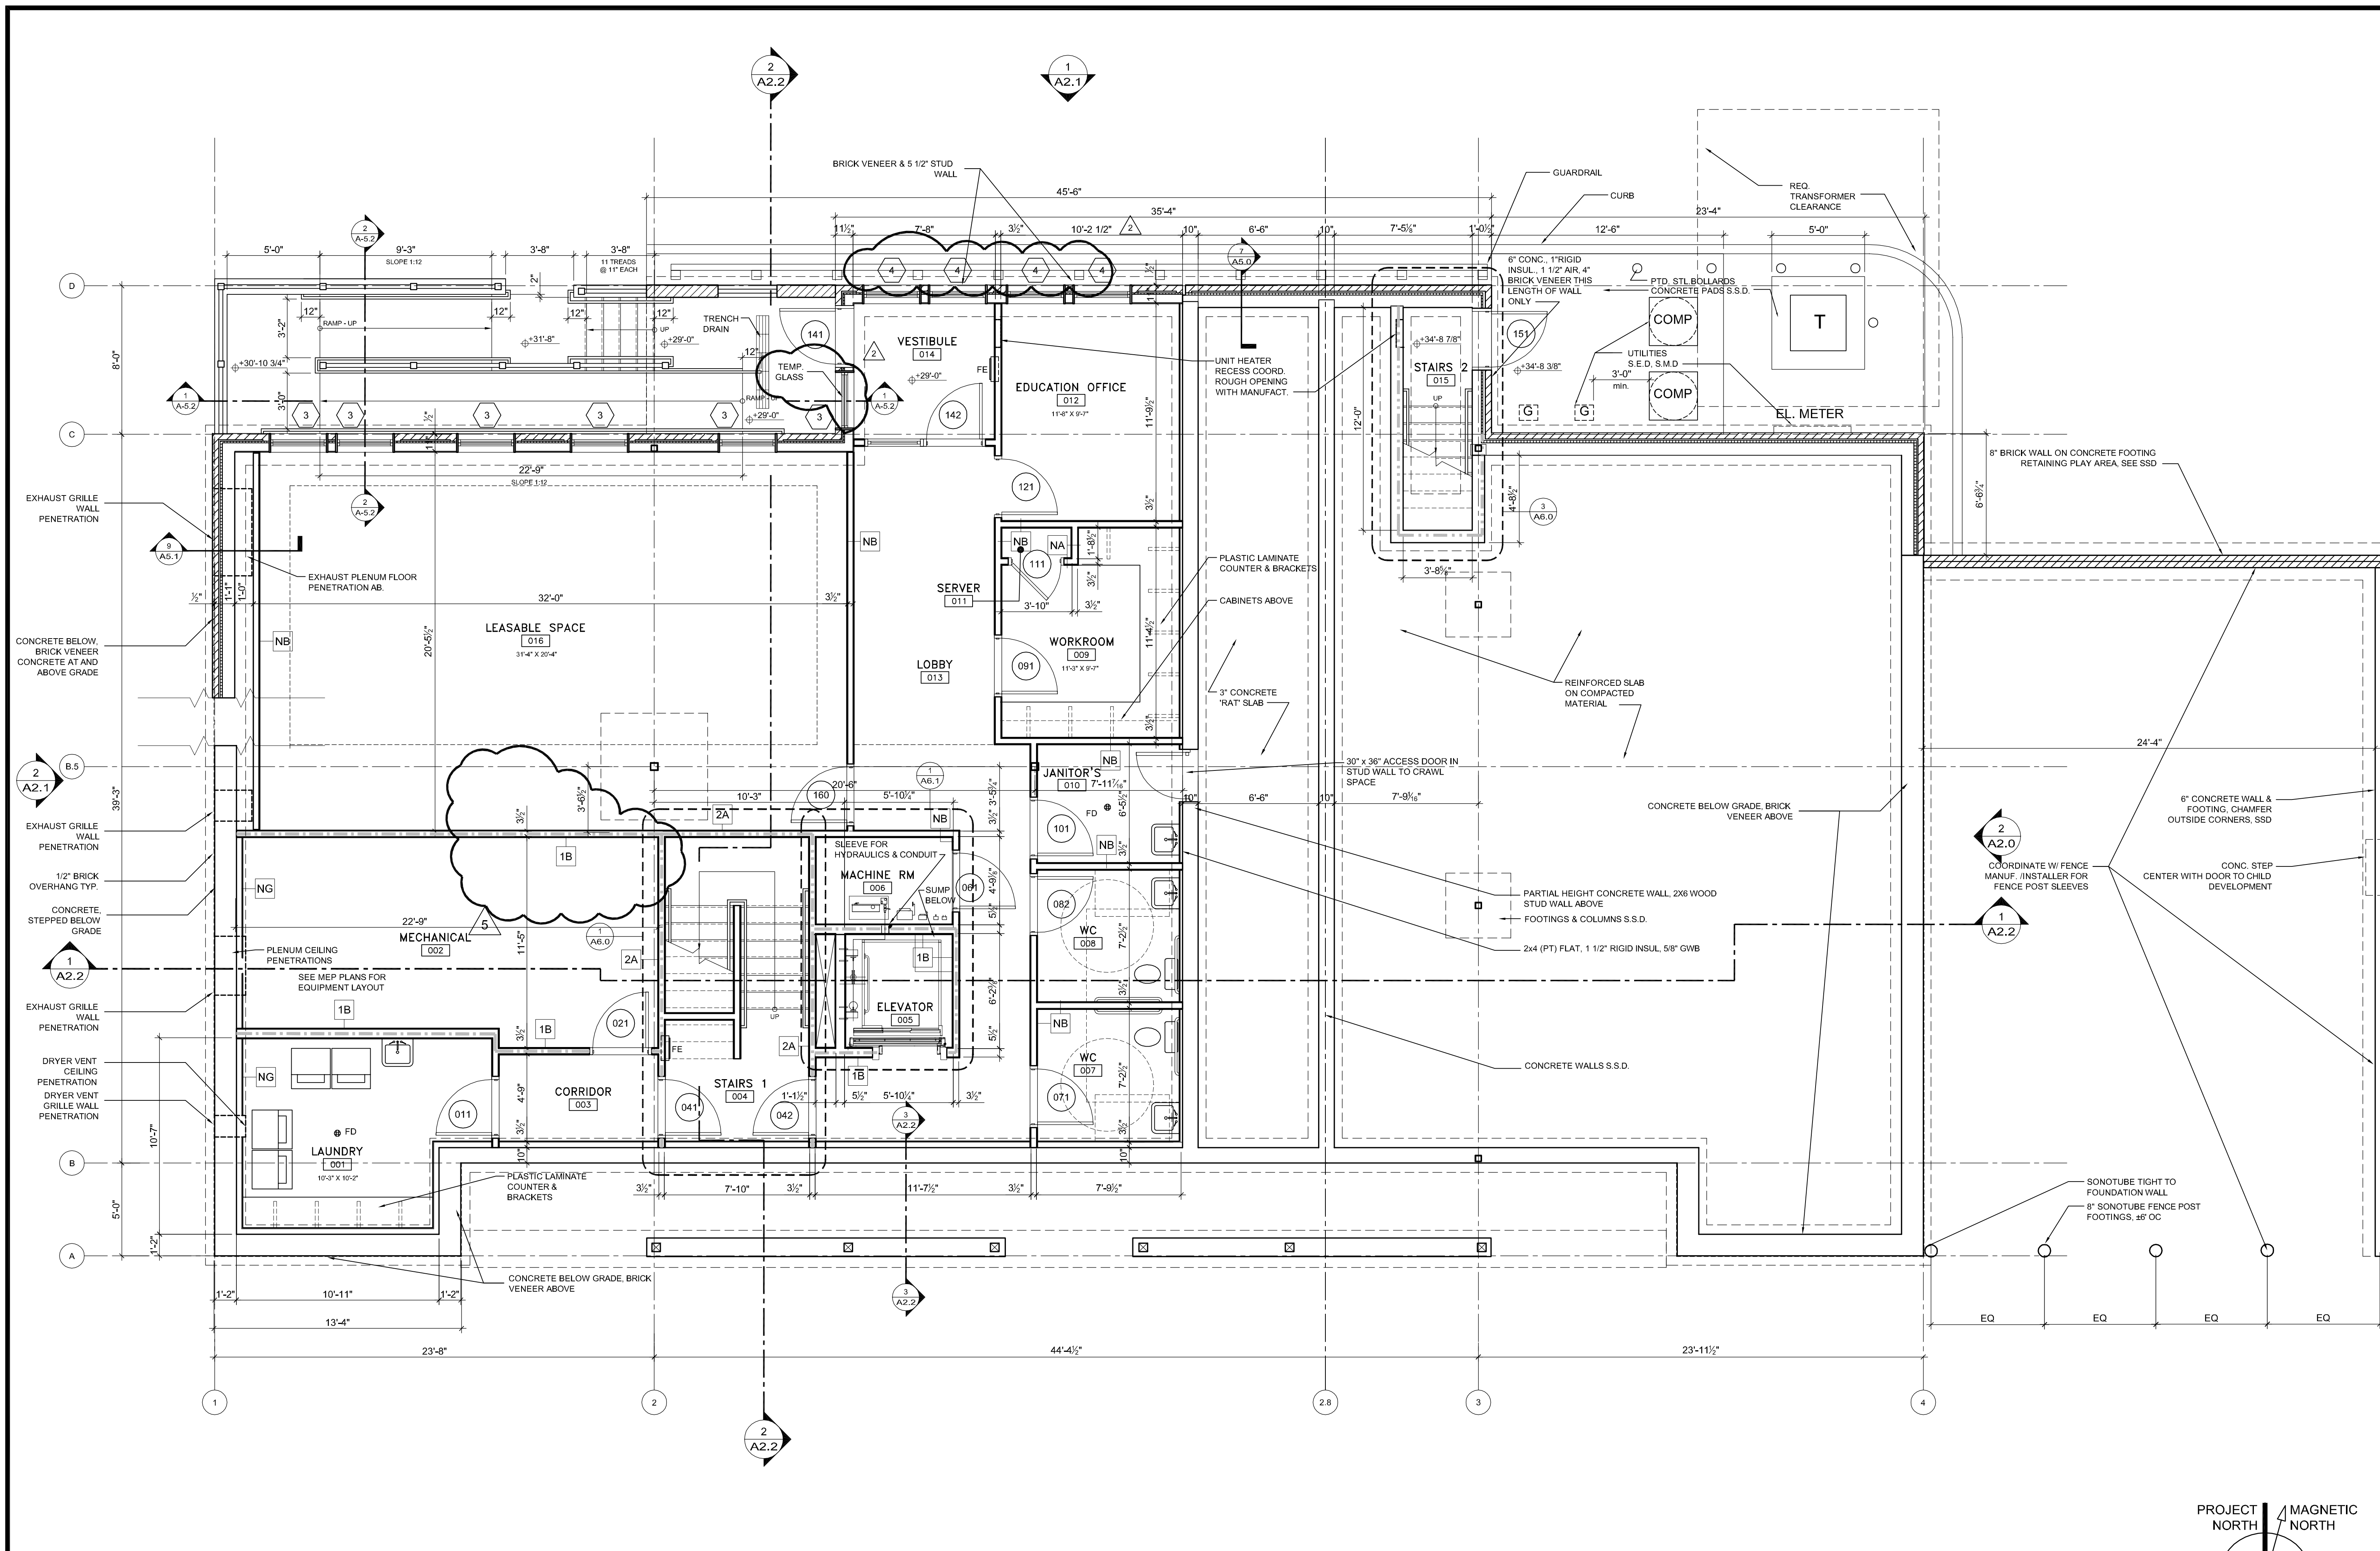

GRANT & MELLEN SREET
PARKSIDE NEIGHBORHOOD CENTER & AFFORDABLE HOUSING
PEOPLE'S REGIONAL OPPORTUNITY PROGRAM
PORTLAND, MAINE

TFH ARCHITECTS
 100 COMMERCIAL STREET
 PORTLAND MAINE 04101
 TELEPHONE 207 775 6141
 ARCHITECTURE PLANNING

CONSULTANTS:
CIVIL
 Pritchard & Geier
 170 US Route One
 Falmouth, ME 04105
 207-781-5242
STRUCTURAL
 Structural Design Consulting
 Five Balsam Lane
 Falmouth, ME 04105-2448
 207-478-0208
MECHANICAL
 Whitney Engineering
 15 Davenport Place
 Portland, ME 04102
 207-633-2921
ELECTRICAL
 Barnett Engineering
 7 Bennett Road
 Freeport, ME 04032
 207-855-5475

REVISIONS:
 2 GENERAL REVISIONS - 2/29/04
 3 GENERAL REVISIONS - 5/3/04

DATE: 01/29/04
PROJECT No.: 0114
DRAWN BY: DAMISA
CHECKED BY: TST
SCALE: AS NOTED

SHEET TITLE:
 BASEMENT
 FLOOR PLAN

BUILDING A

A1.0

1 BASEMENT FLOOR PLAN BUILDING A
 1/4" = 1'-0"

