

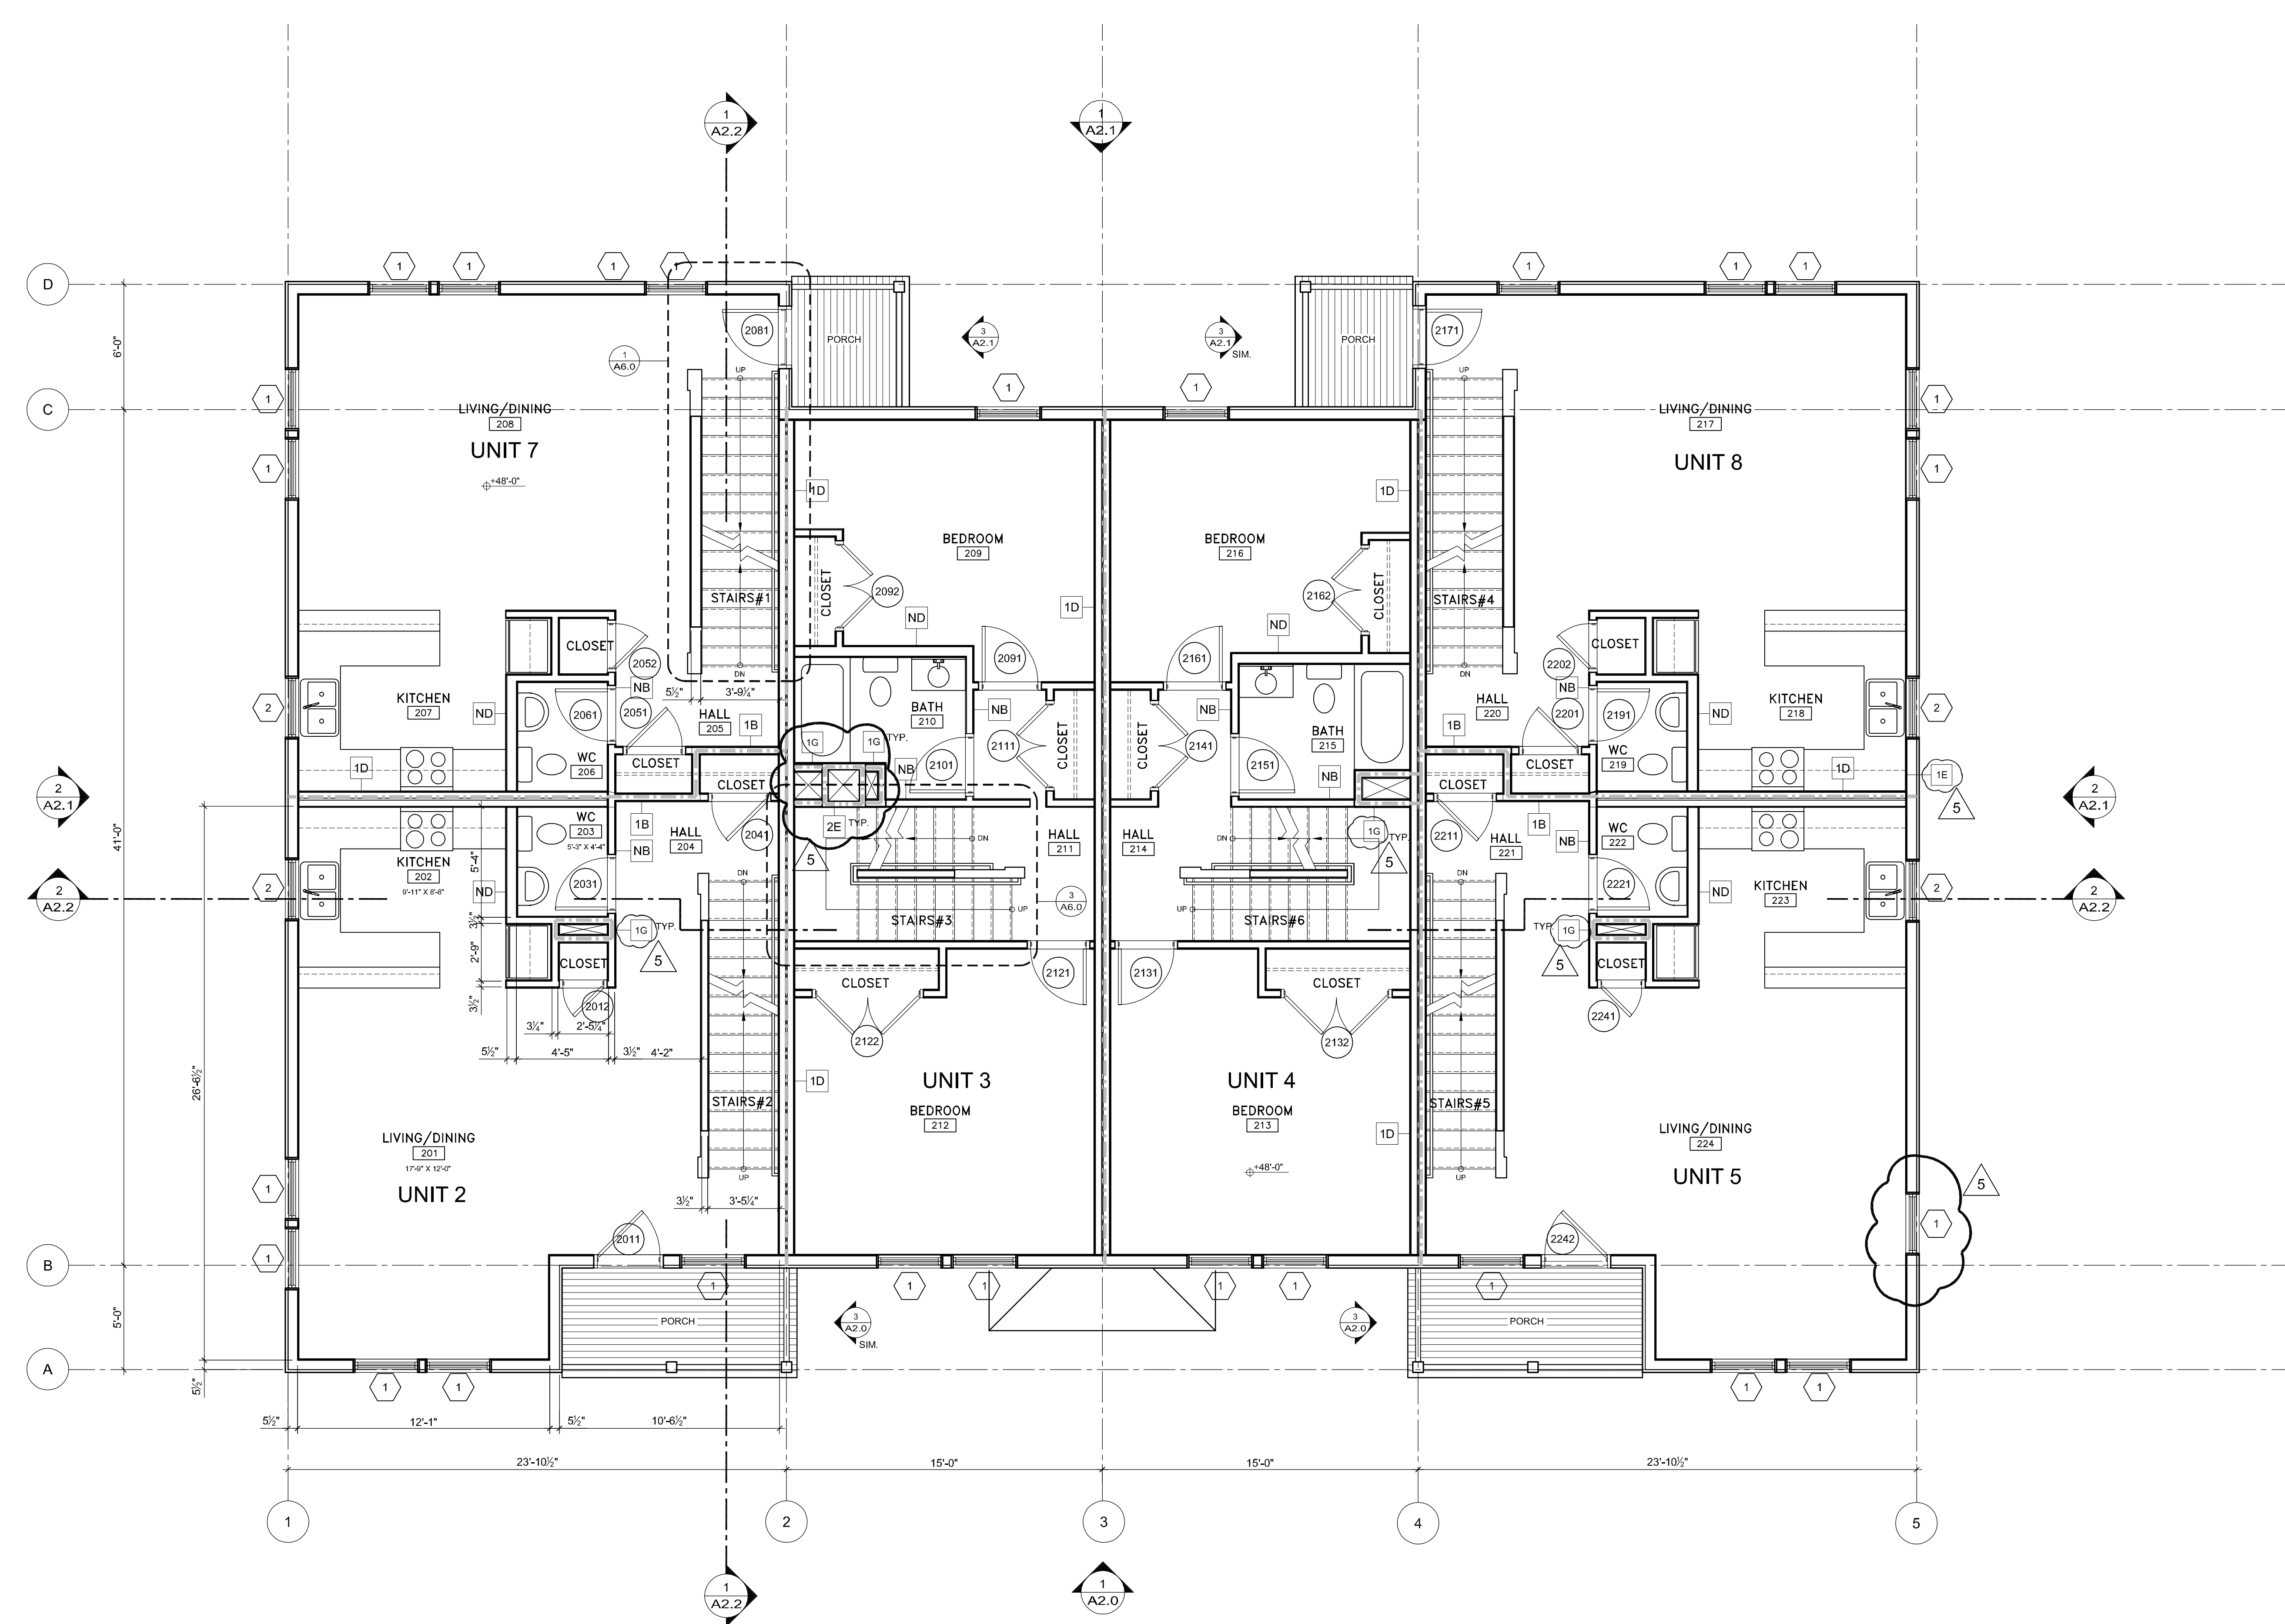
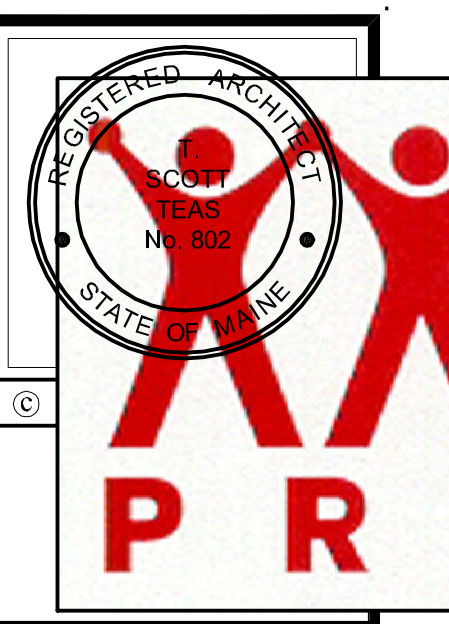


T:\00_TFH\Projects\RCP\0114_Mellen Grant\Drawings\Plan\0114_A1.2_2ndFlr_Bldg_B.dwg 24/09/2004 12:25:16 PM

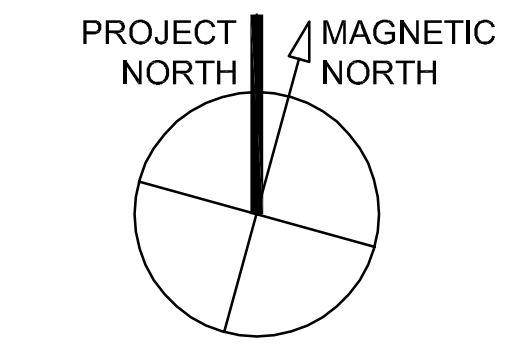

1 2ND FLOOR PLAN BUILDING B
1/4" = 1'-0"

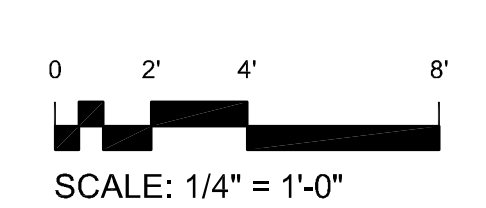

GRANT & MELLEN SREET
PARKSIDE NEIGHBORHOOD CENTER & AFFORDABLE HOUSING
PEOPLE'S REGIONAL OPPORTUNITY PROGRAM
PORTLAND, MAINE

TFH ARCHITECTS
100 COMMERCIAL STREET
PORTLAND MAINE 04101
TELEPHONE 207 775 6141
ARCHITECTURE PLANNING

CONSULTANTS:
CIVIL
Fitzham & Geier
170 US Route One
Falmouth, ME 04105
207-781-5242
STRUCTURAL
Structural Design Consulting
Five Balsam Lane
Falmouth, ME 04105-2448
207-478-0208
MECHANICAL
Whitney Engineering
15 Devonian Place
Portland, ME 04102
207-633-2921
ELECTRICAL
Barnett Engineering
7 Bennett Road
Freeport, ME 04032
207-855-8475

REVISIONS:
△ 211104 - GENERAL REVISIONS
△ 5304 - GENERAL REVISIONS

DATE: 01/29/04
PROJECT No. 0114
DRAWN BY: DAMISA
CHECKED BY: TST
SCALE: AS NOTED
SHEET TITLE:
2ND FLOOR PLAN

BUILDING B
A1.2