




1 2 HOUR RATED WALL @ STAIRS
1 1/2" = 1'-0"

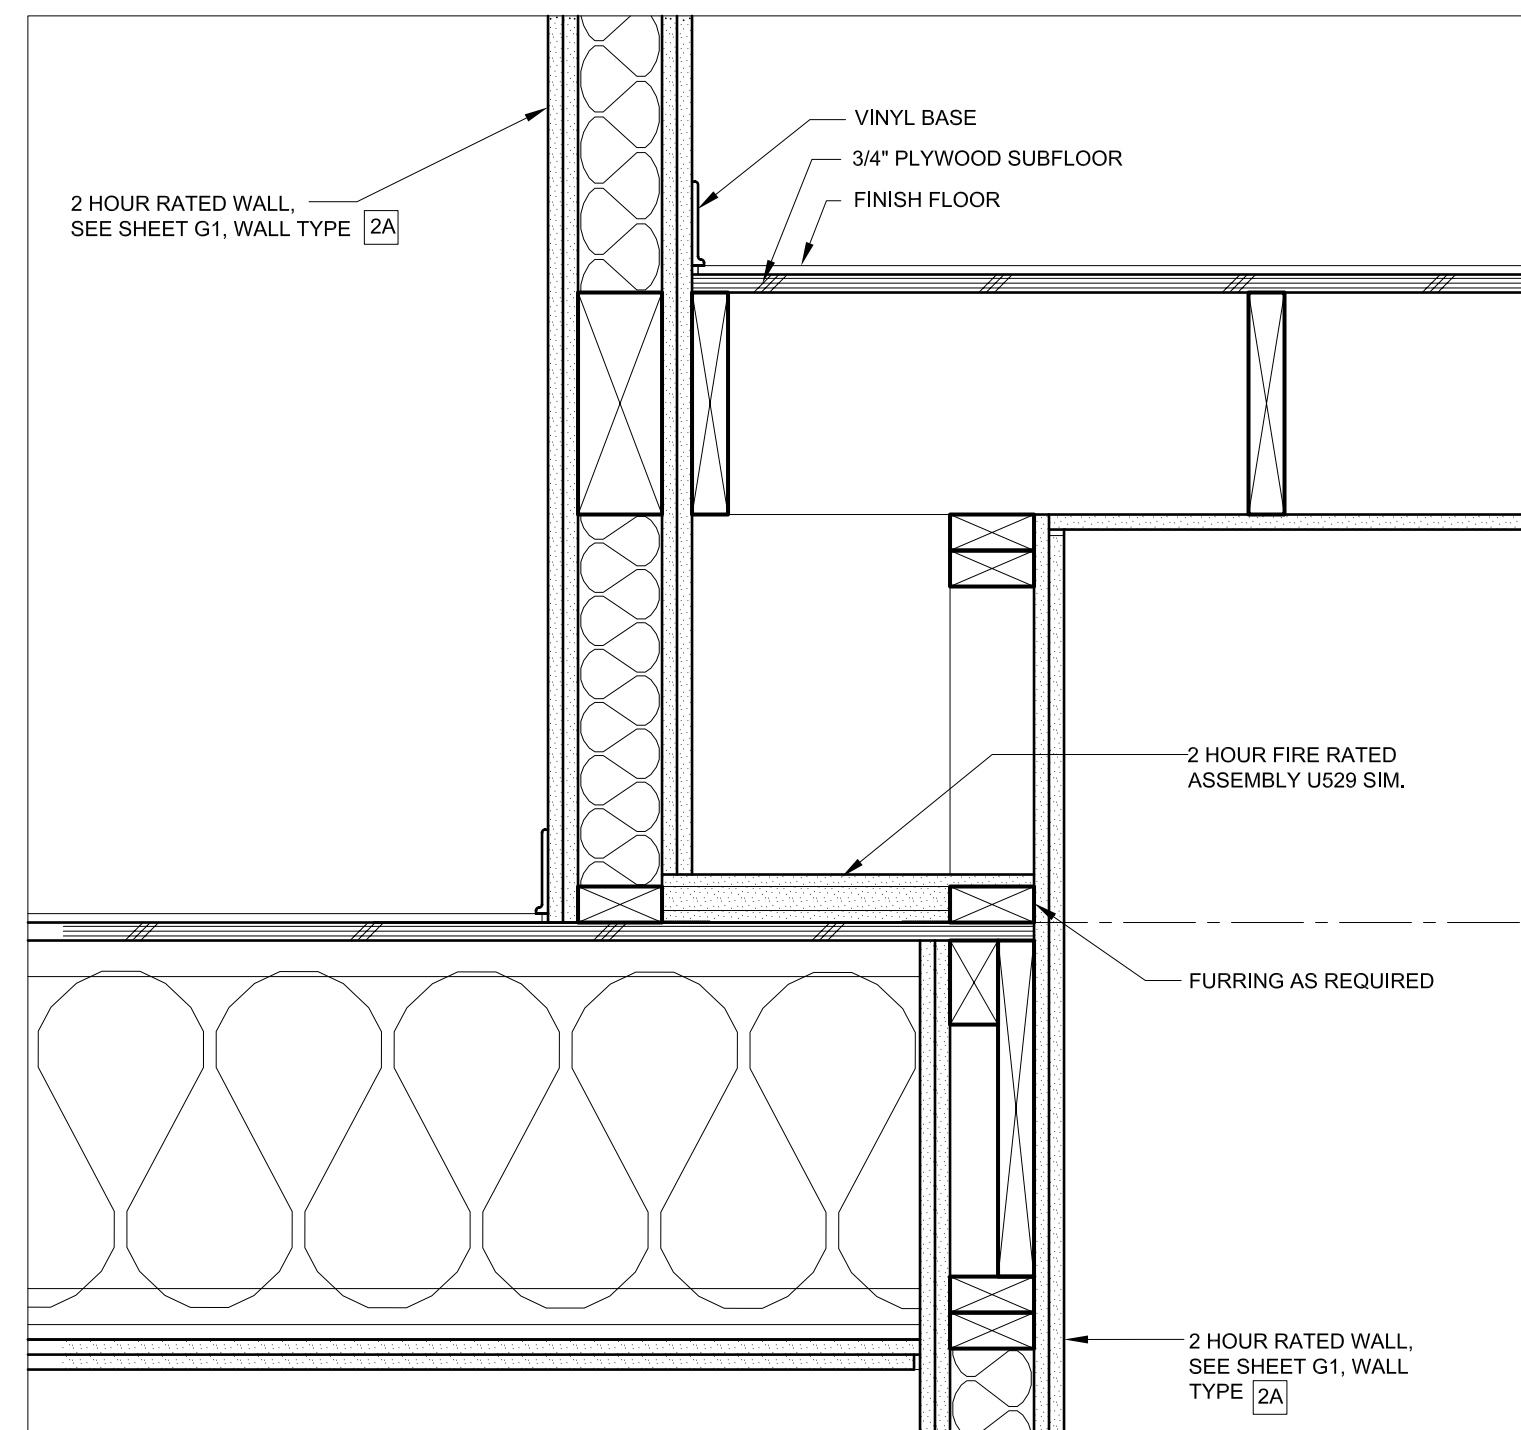


2 2 HOUR RATED WALL @ STAIRS
1 1/2" = 1'-0"

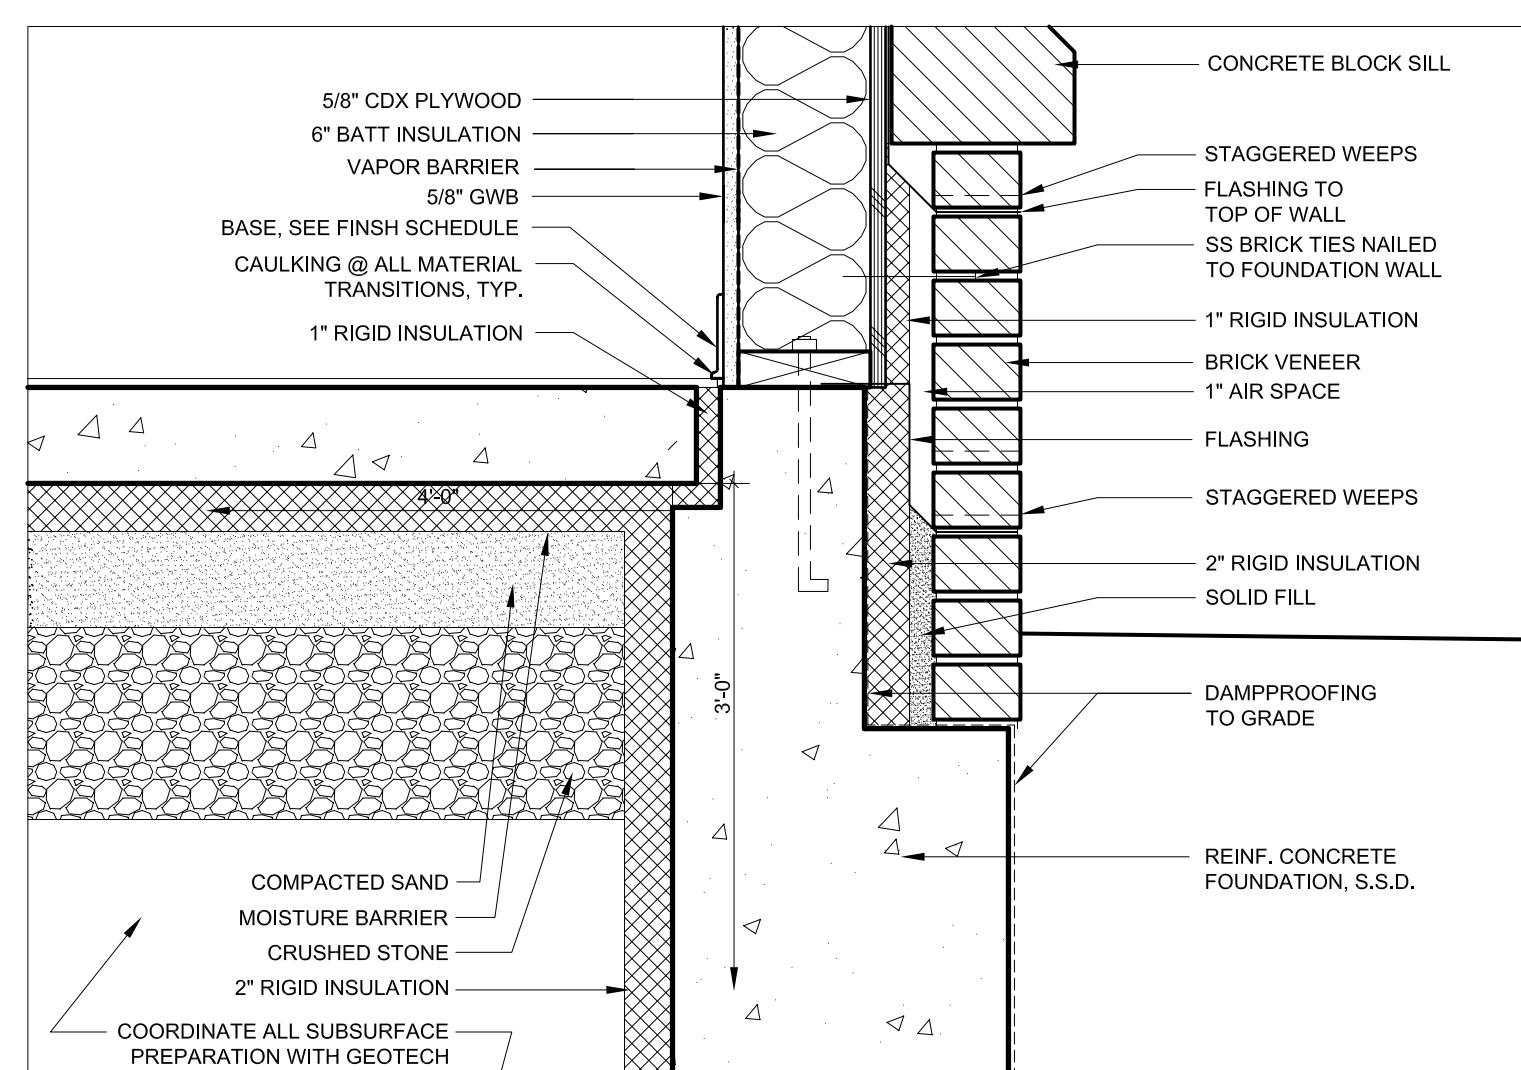


3 BRICK VENEER WALL @ GRADE, TYP.
1 1/2" = 1'-0"

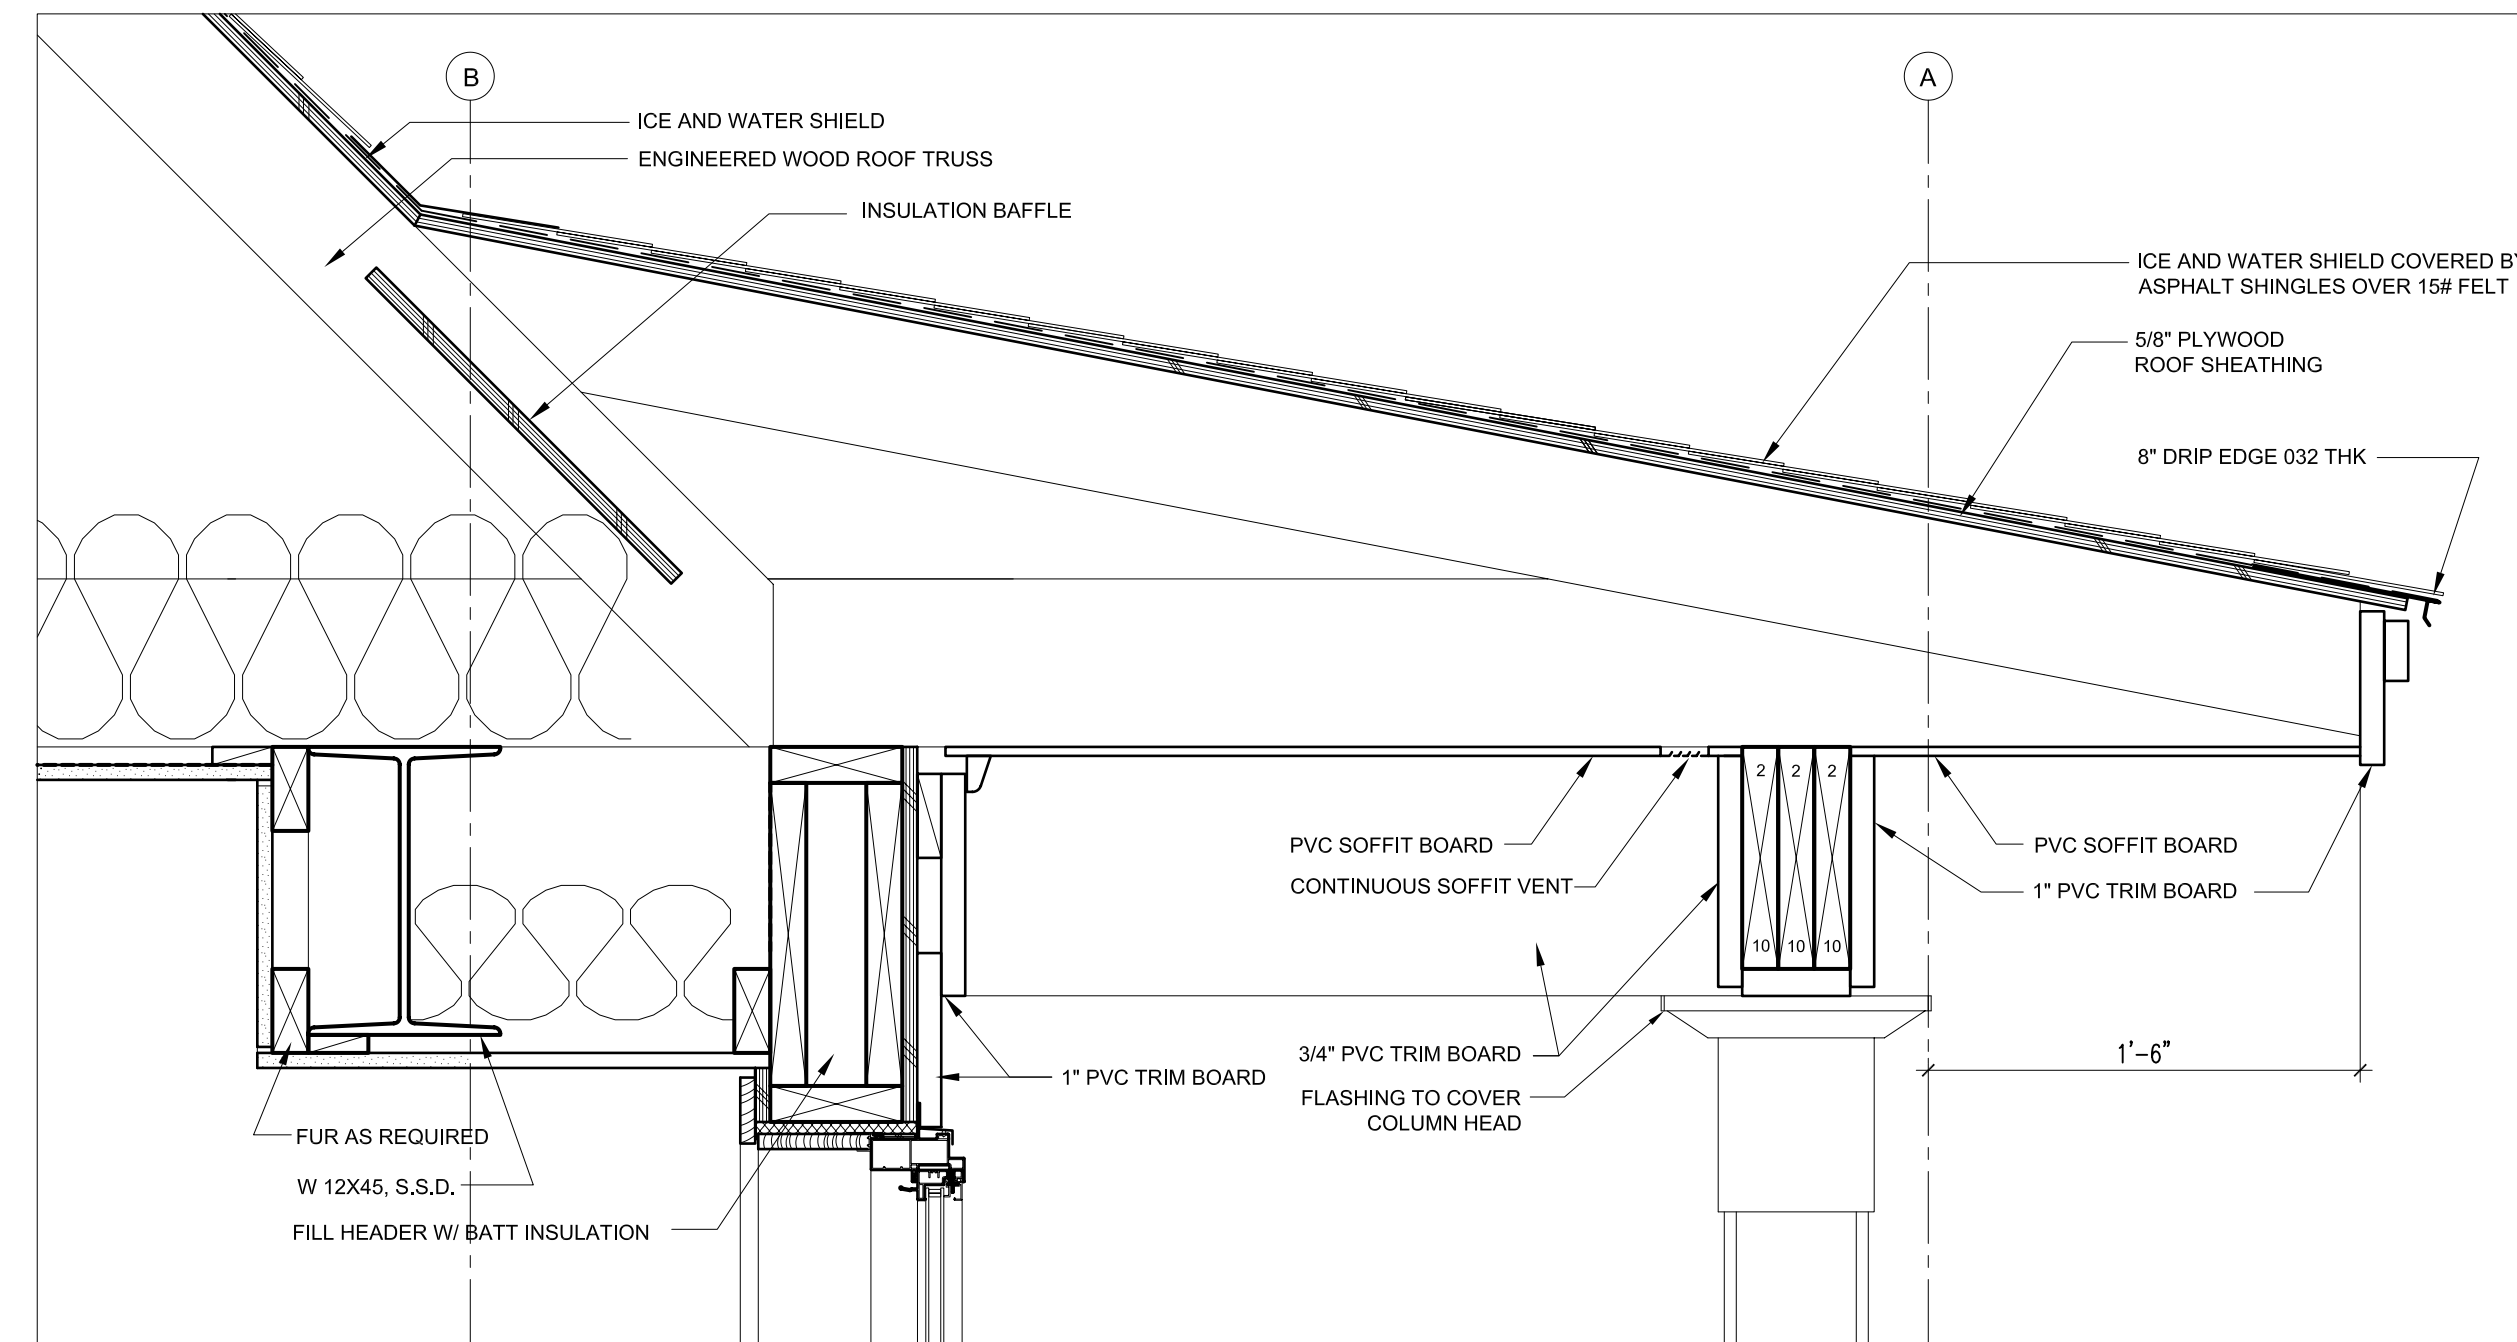


4 FRONT PORCH @ ROOF
1 1/2" = 1'-0"

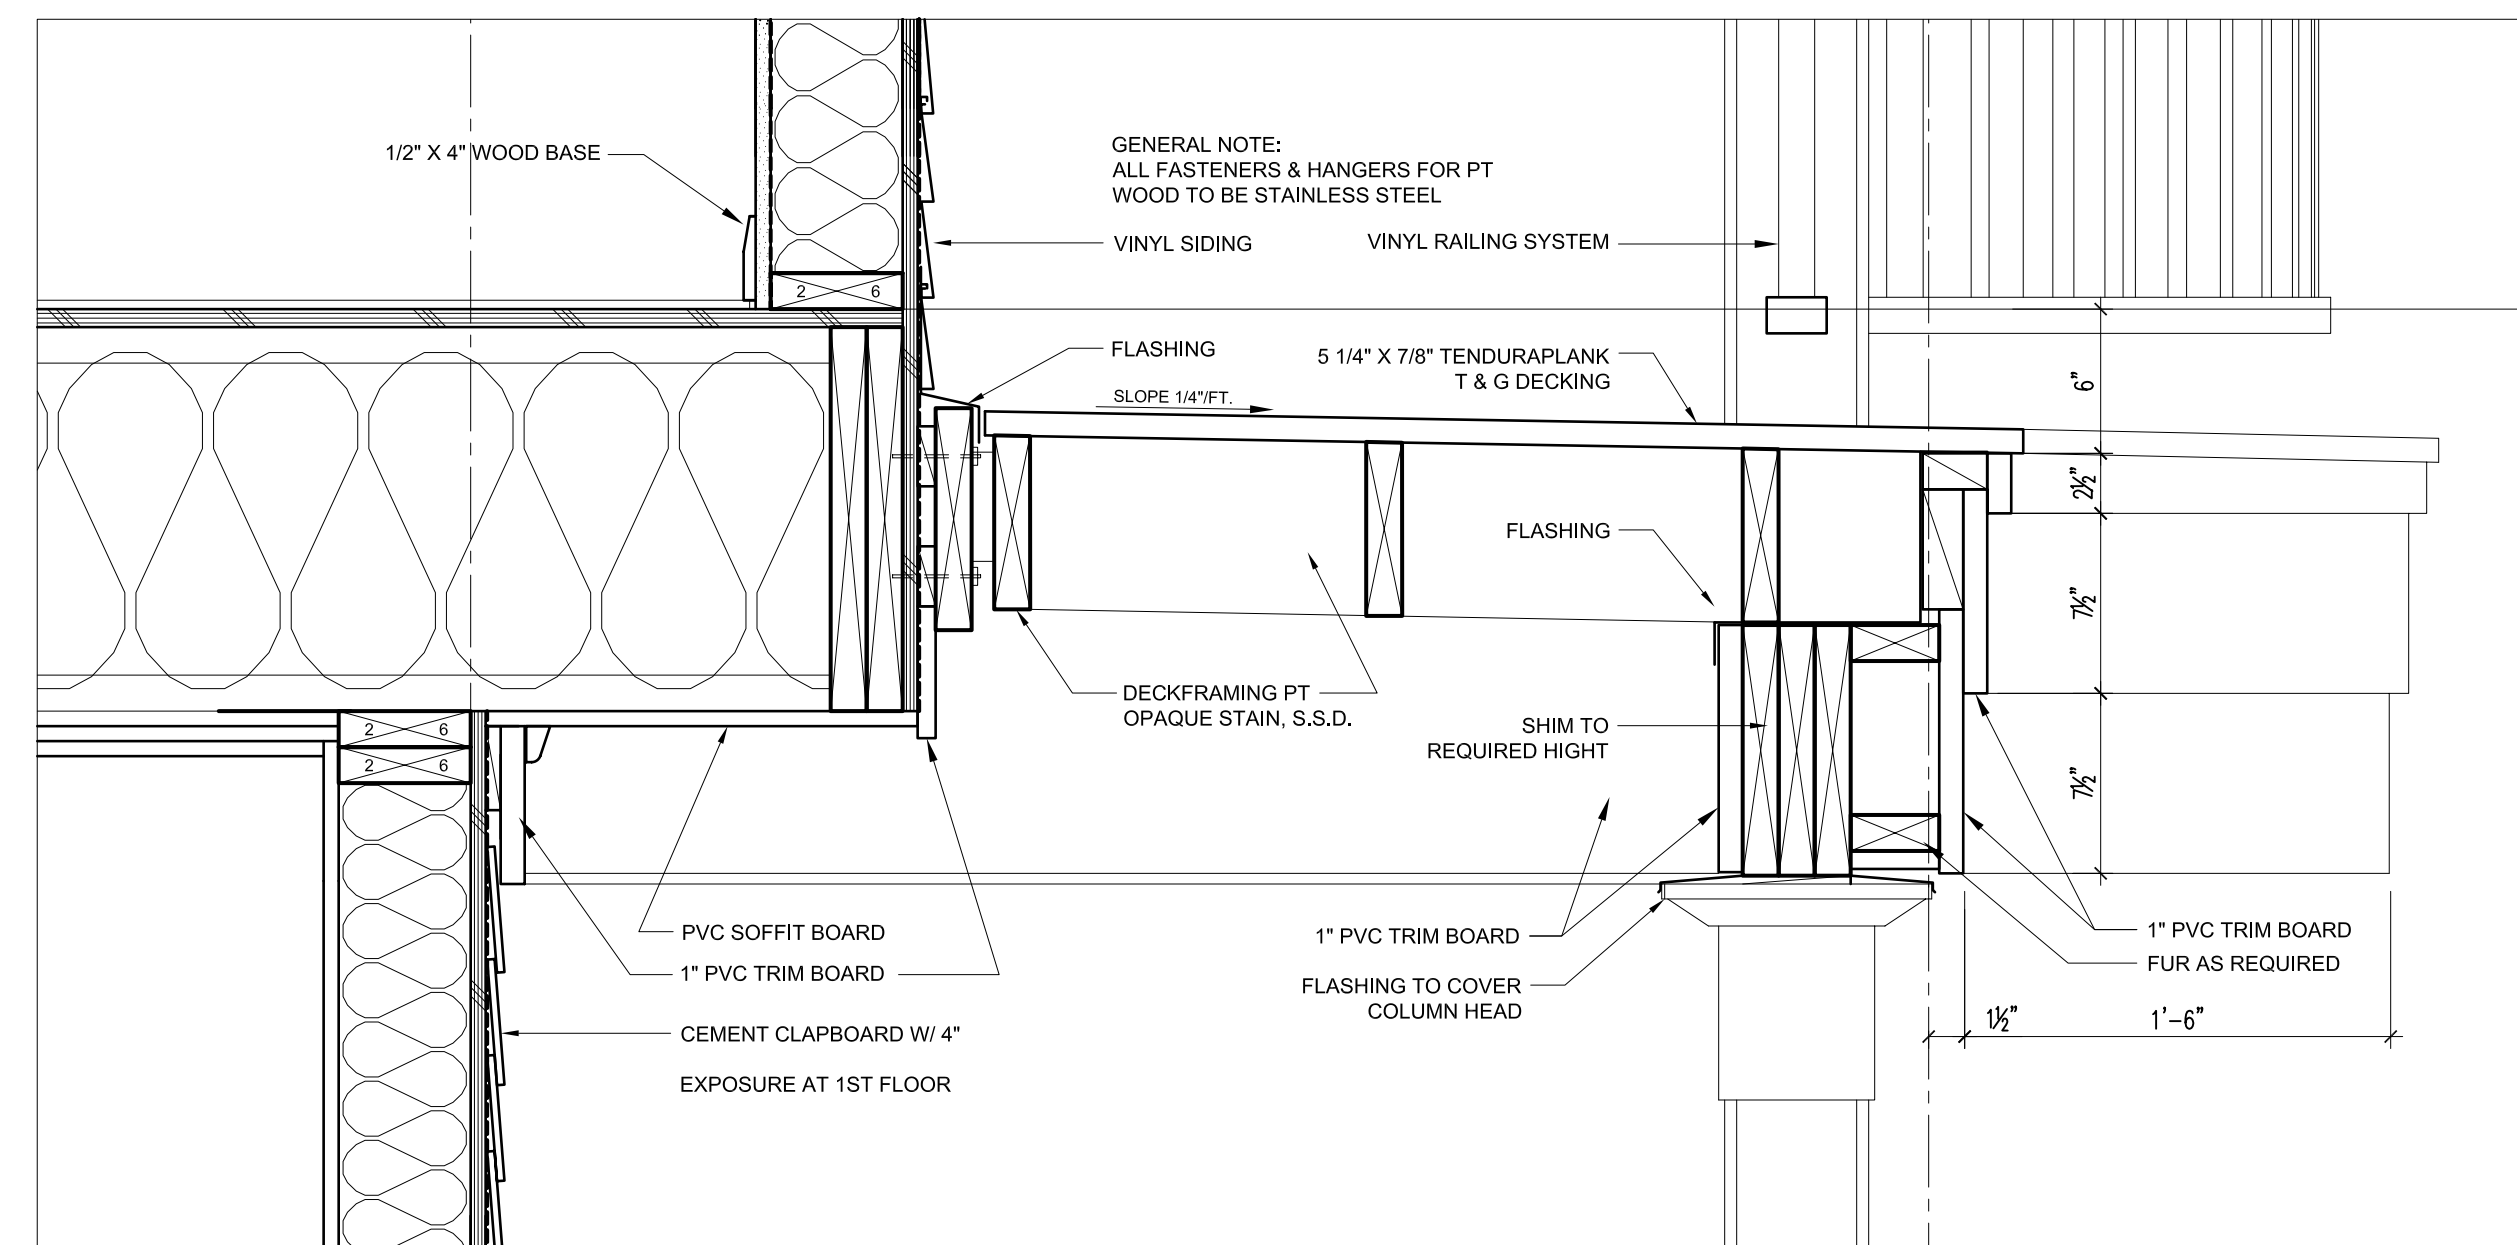


5 FRONT PORCH @ 2ND FLOOR
1 1/2" = 1'-0"

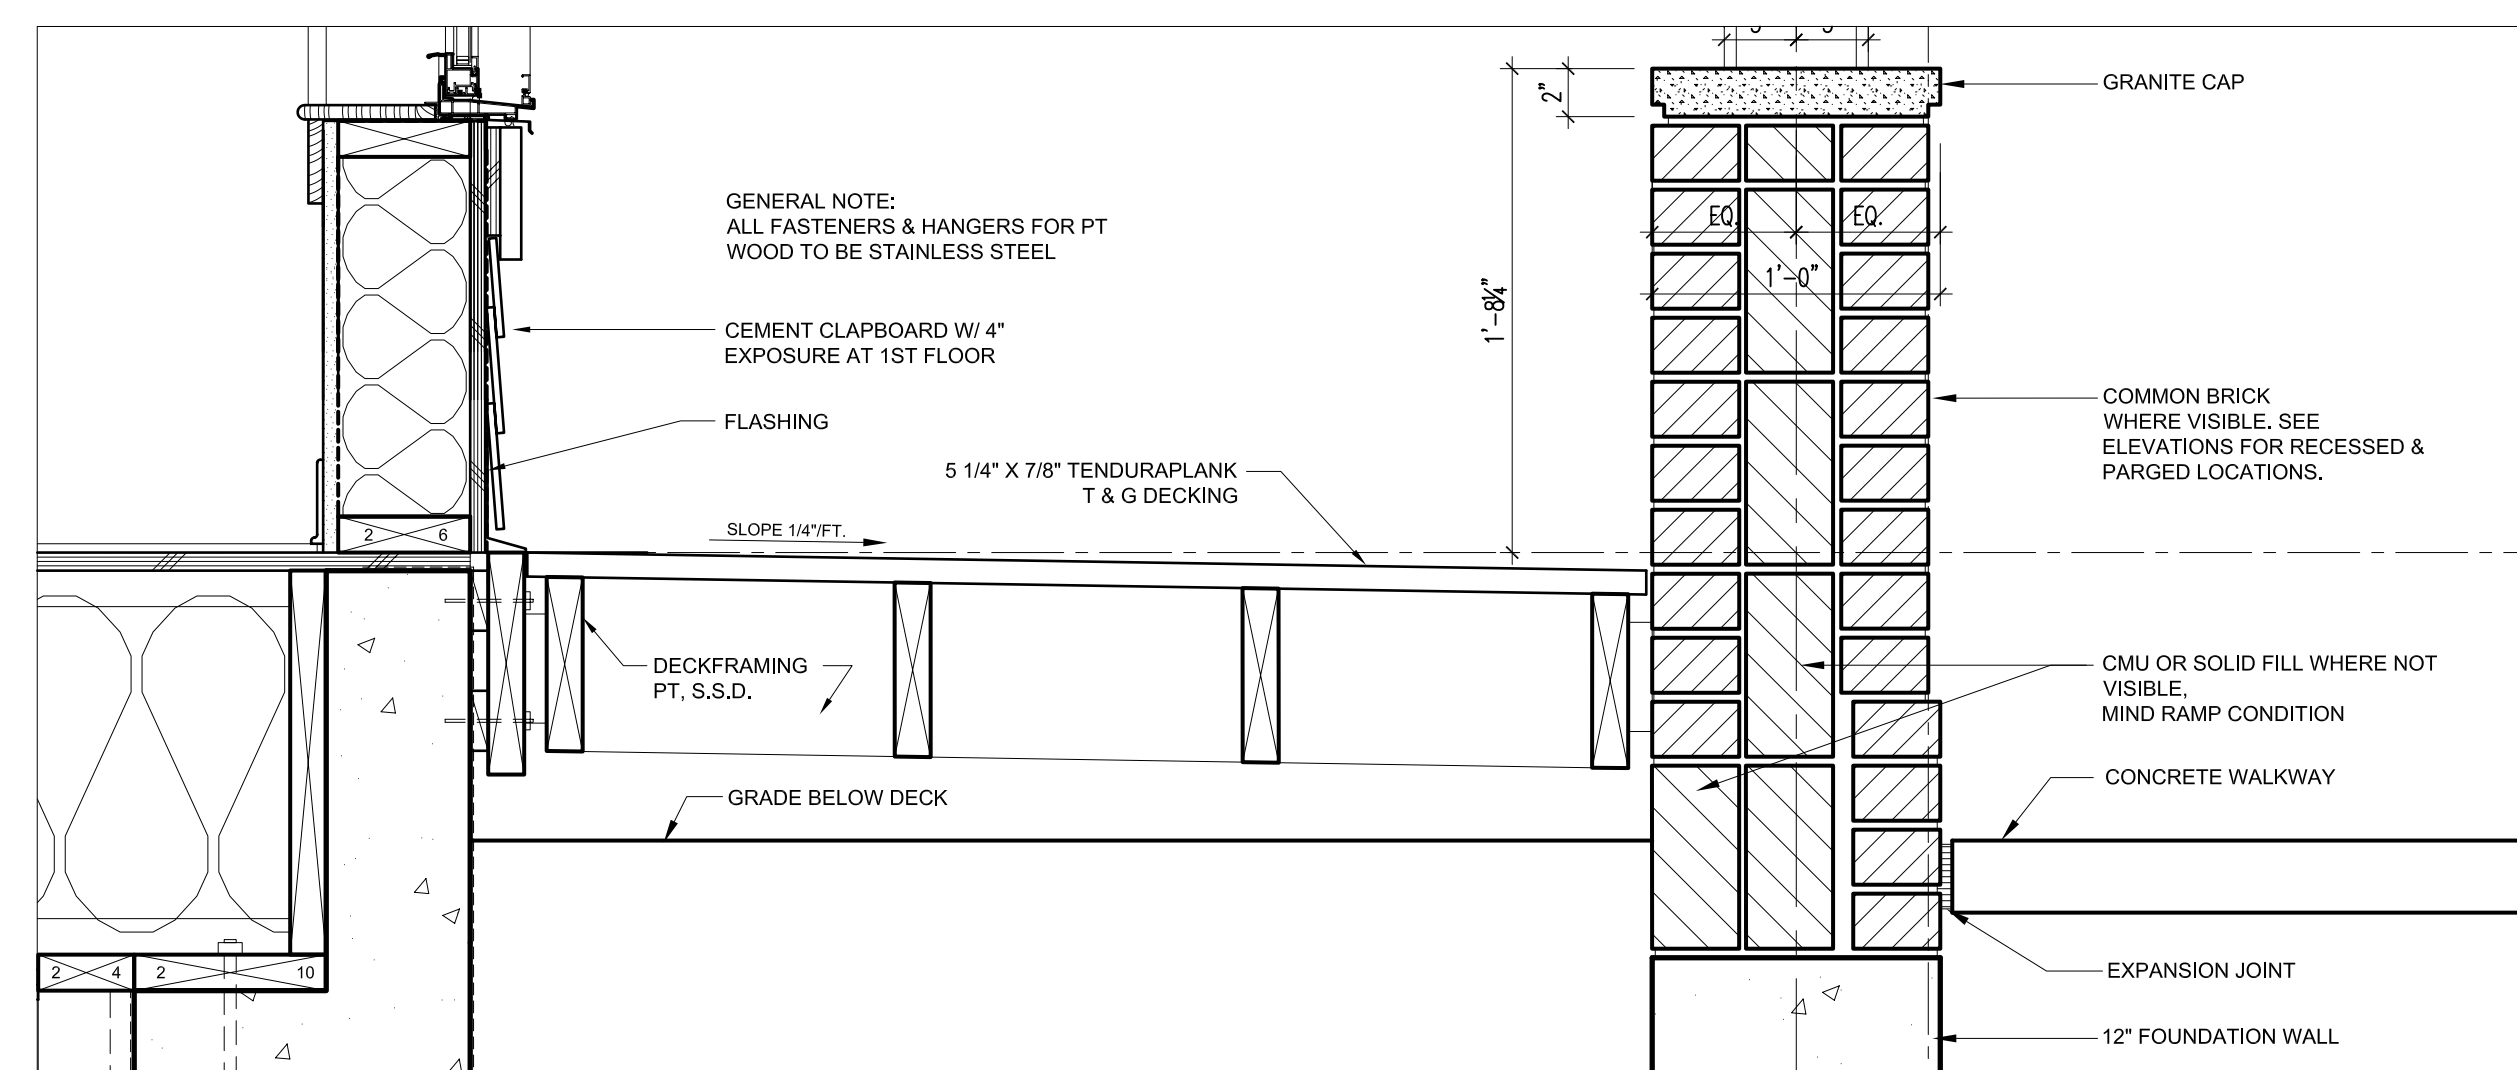


6 FRONT PORCH @ 1ST FLOOR
1 1/2" = 1'-0"

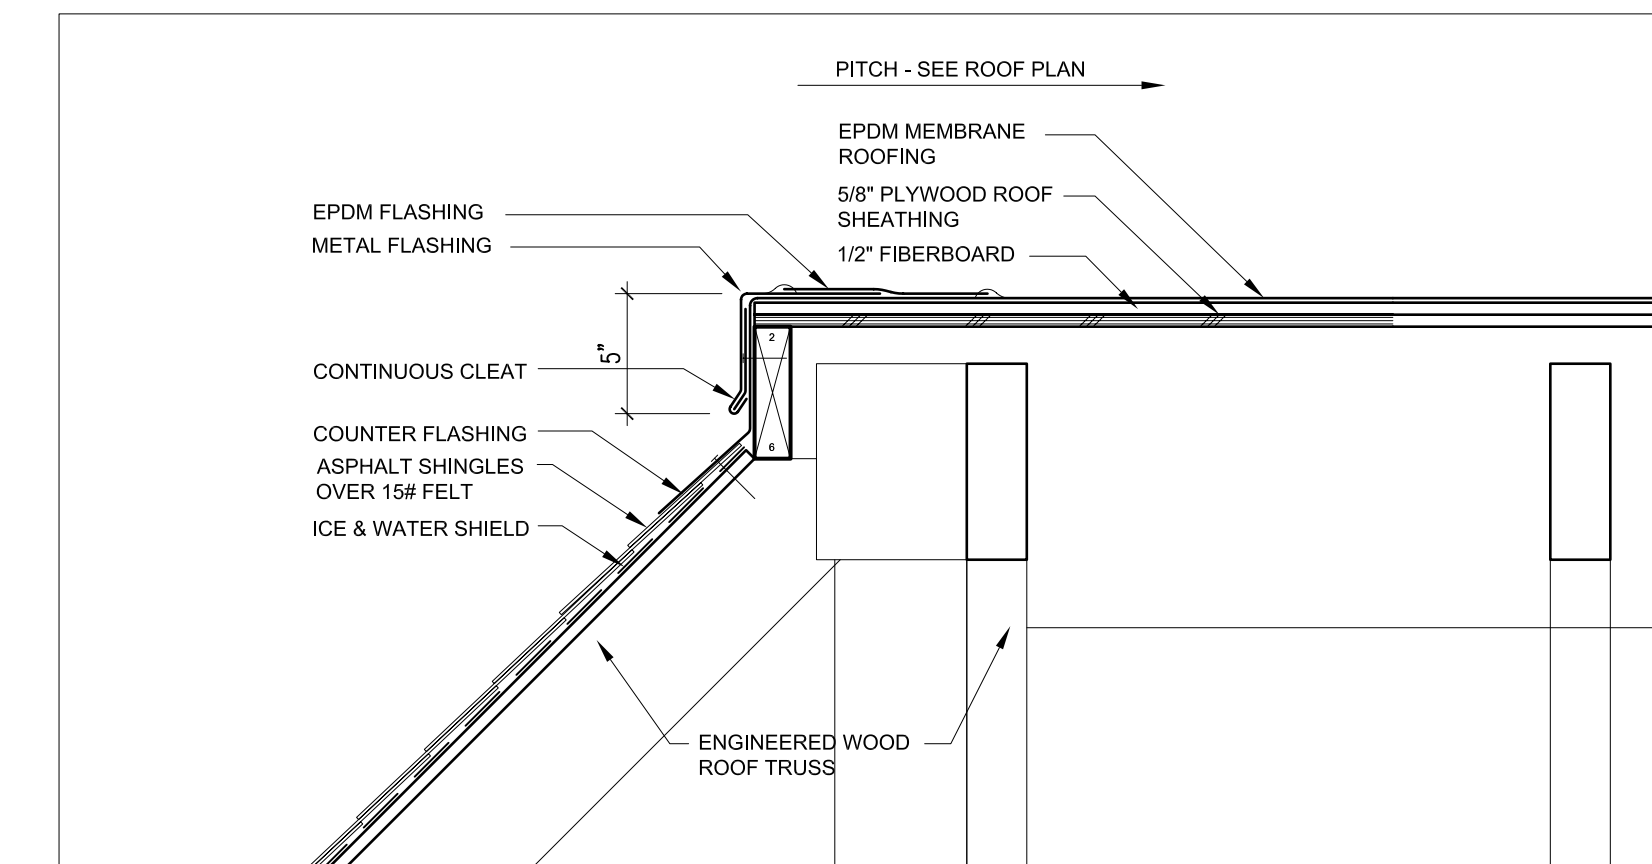



7 ROOF RIDGE
1 1/2" = 1'-0"

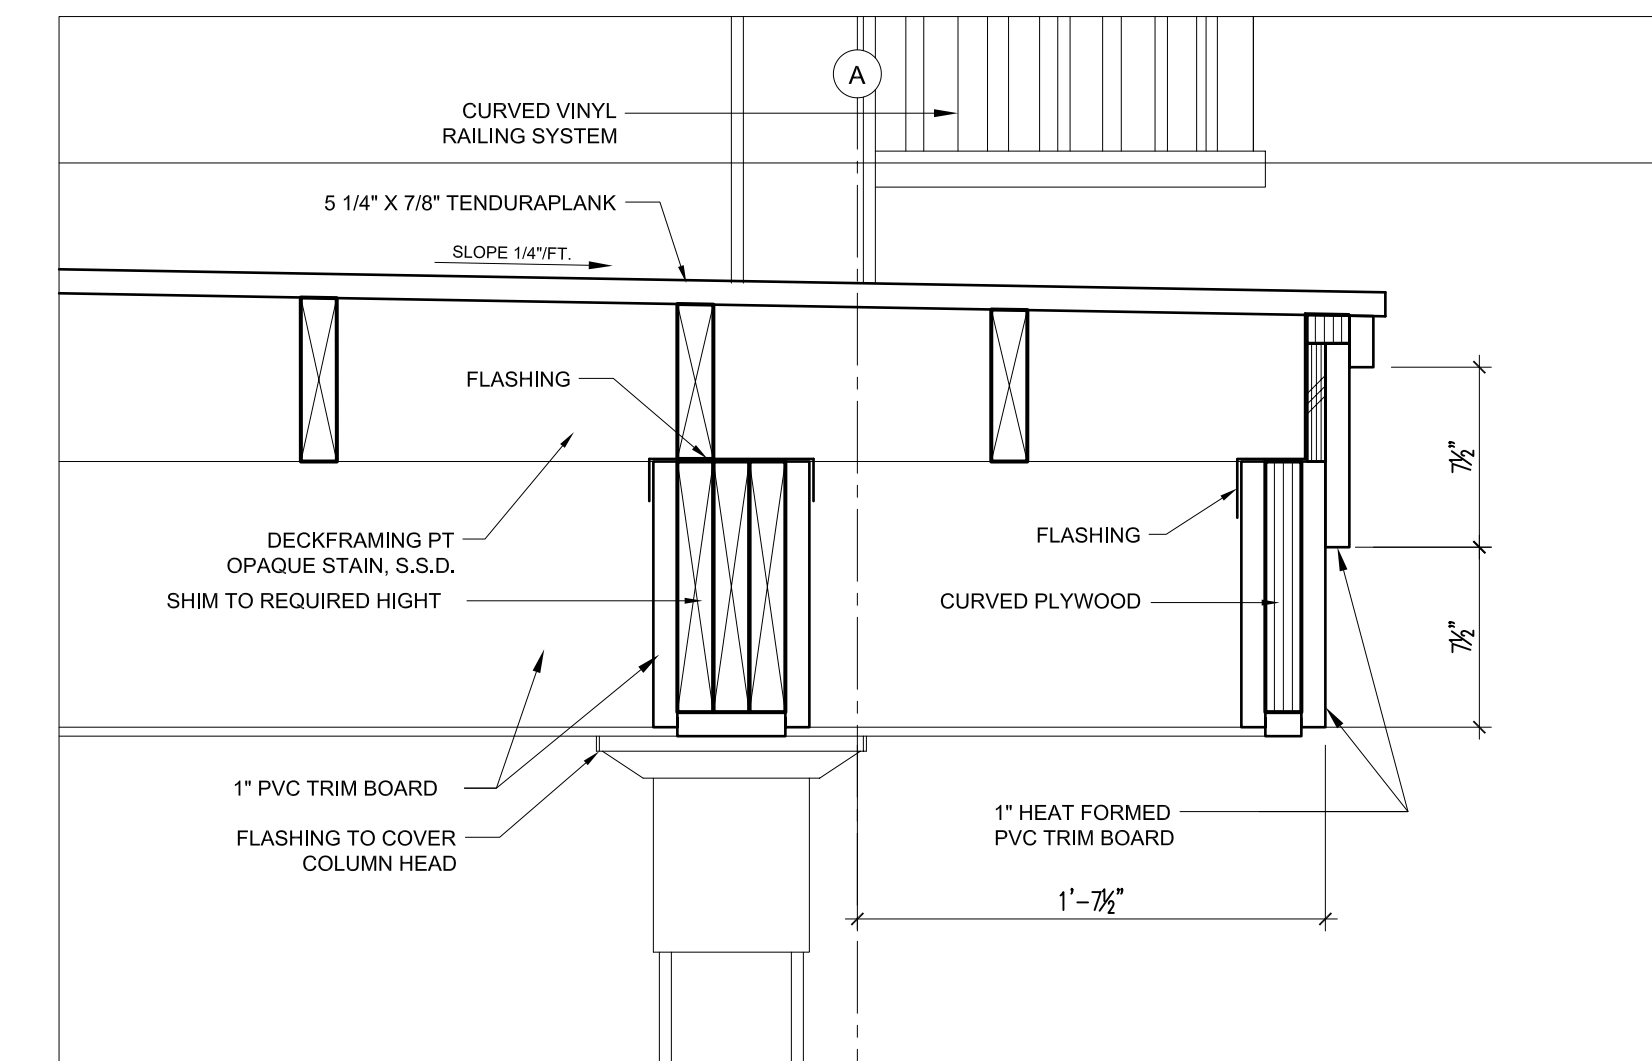

8 CURVED FRONT PORCH @ 2ND/3RD FLOOR
1 1/2" = 1'-0"

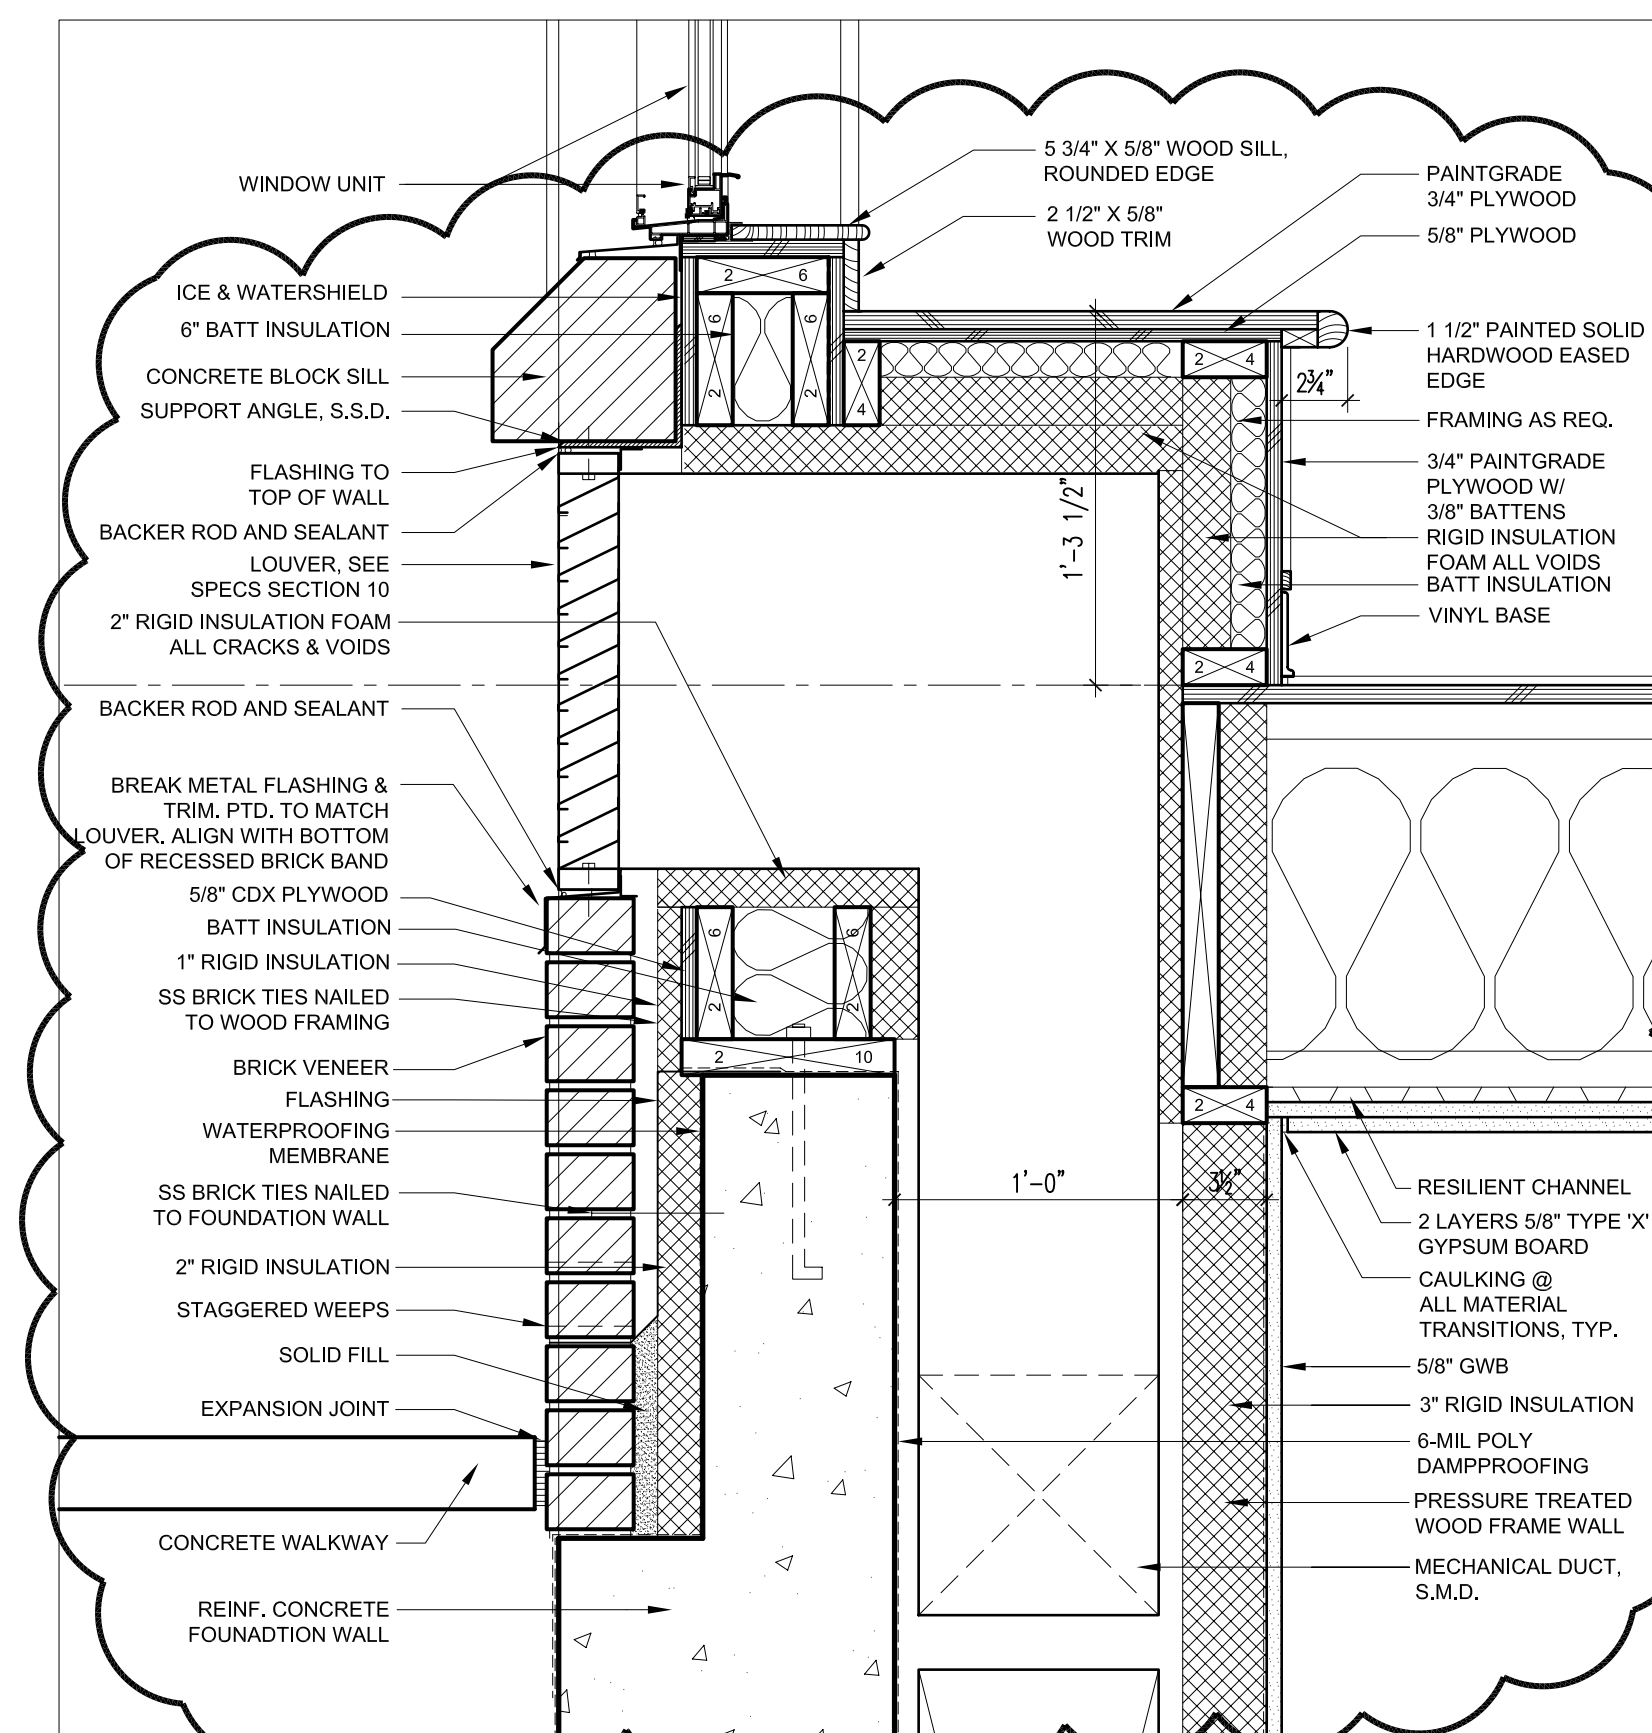

9 LOUVER @ BRICK VENEER WALL
1 1/2" = 1'-0"

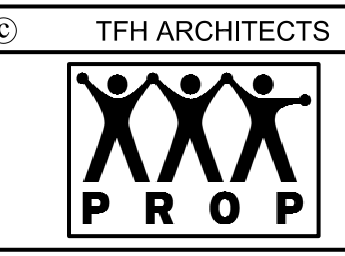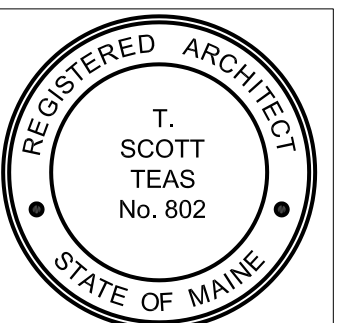

GRANT & MELLEEN SREET
PARKSIDE NEIGHBORHOOD CENTER & AFFORDABLE HOUSING
PEOPLE'S REGIONAL OPPORTUNITY PROGRAM
PORTLAND, MAINE

TFH ARCHITECTS
100 COMMERCIAL STREET
PORTLAND MAINE 04101
TELEPHONE 207 775 6141
ARCHITECTURE PLANNING

CONSULTANTS:
CIVIL: Prithvi & Greer
170 US Route One
Falmouth, ME 04105
207-781-0242
STRUCTURAL: Structural Design Consulting
From Baskin Lane
Falmouth, ME 04105-2448
207-781-0330
MECHANICAL: Whitney Engineering
10 Danforth Place
Portland, ME 04102
207-433-2921
ELECTRICAL: Bennett Engineering
7 Barwell Road
Froebor, ME 04032
207-865-9475

REVISIONS:
1
DATE: 01/29/04
PROJECT No. 0114
DRAWN BY: DAMISA
CHECKED BY: TST
SCALE: AS NOTED

SHEET TITLE:
WALL SECTIONS
BUILDING A
A5.1

SKA-4 02/10/04