

ALPHAarchitects
 17 CHESTNUT STREET
 PORTLAND, ME 04101
 PHONE: 207.761.9500
 FAX: 207.761.9595
 design@alphaarchitects.com

© COPYRIGHT

Reuse or reproduction of the contents of this document is not permitted without written permission of ALPHA ARCHITECTS




Brazell Residence Unit 3
 276 State Street
 Portland, ME 04102

JOB: 14012


ISSUE DATE	
PRELIM	01/07/15
HP BOARD	04/22/15
CD's	-
REV. 1	-
REV. 2	-
PRINT	06-16-15

ENLARGED FLOOR PLANS & INTERIOR ELEVATIONS


A4.1

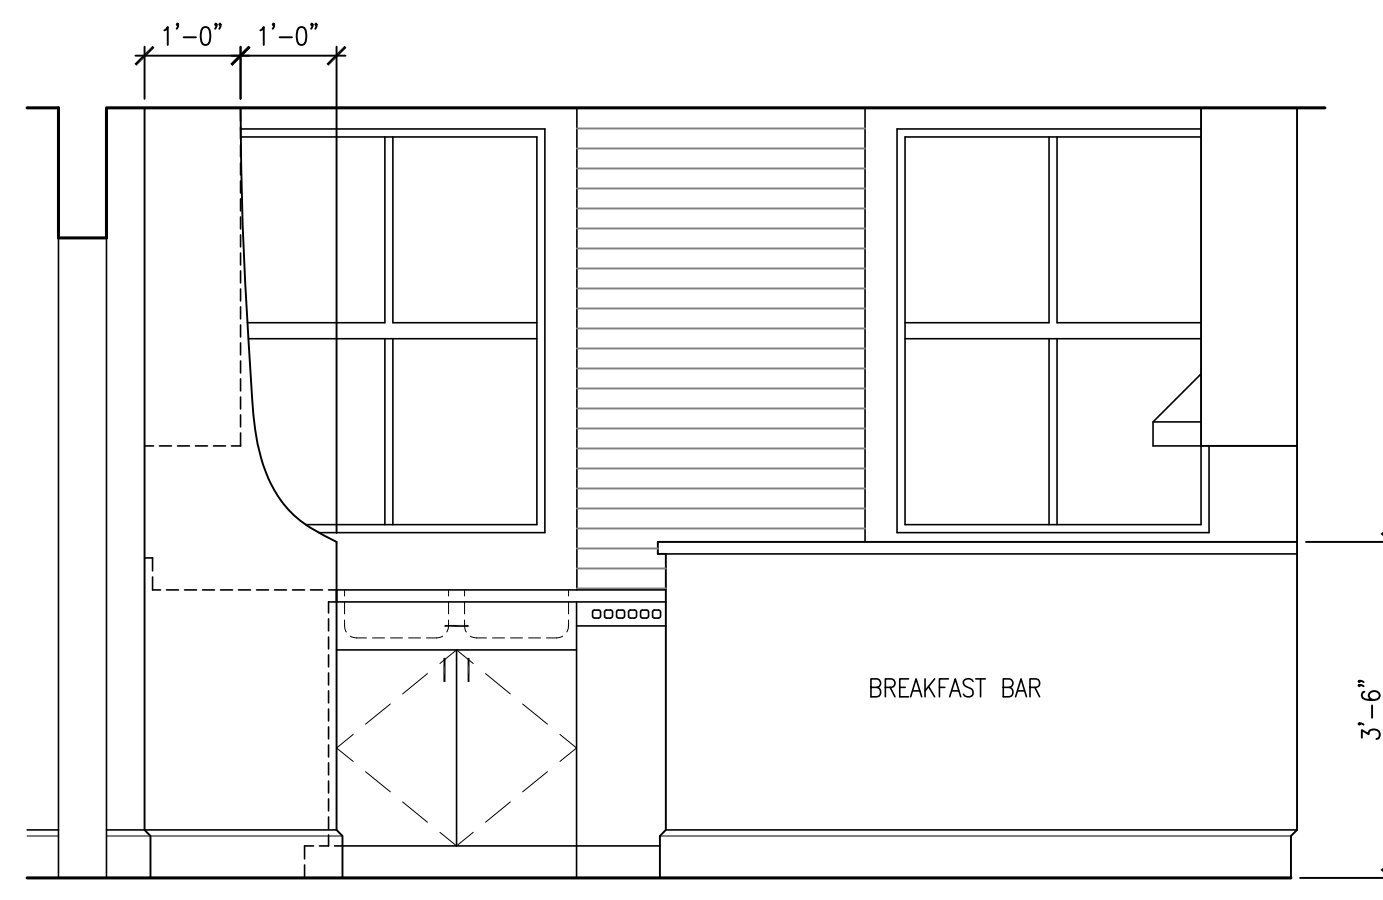


5. NORTH ELEVATION IN FRONT OF BREAKFAST BAR

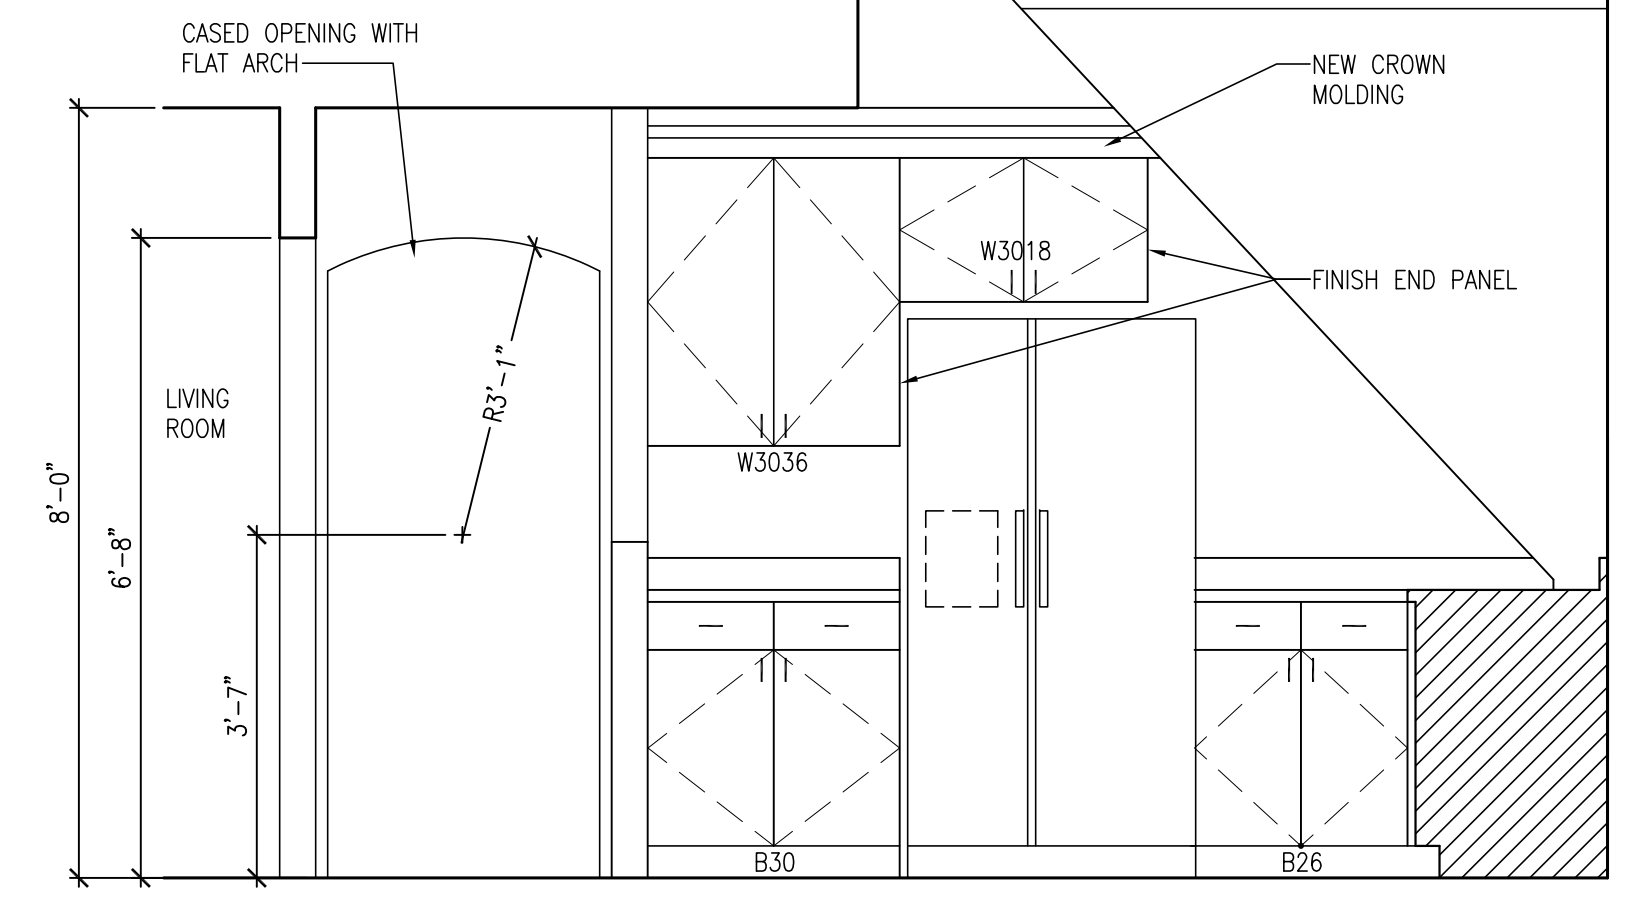


4. WEST ELEVATION

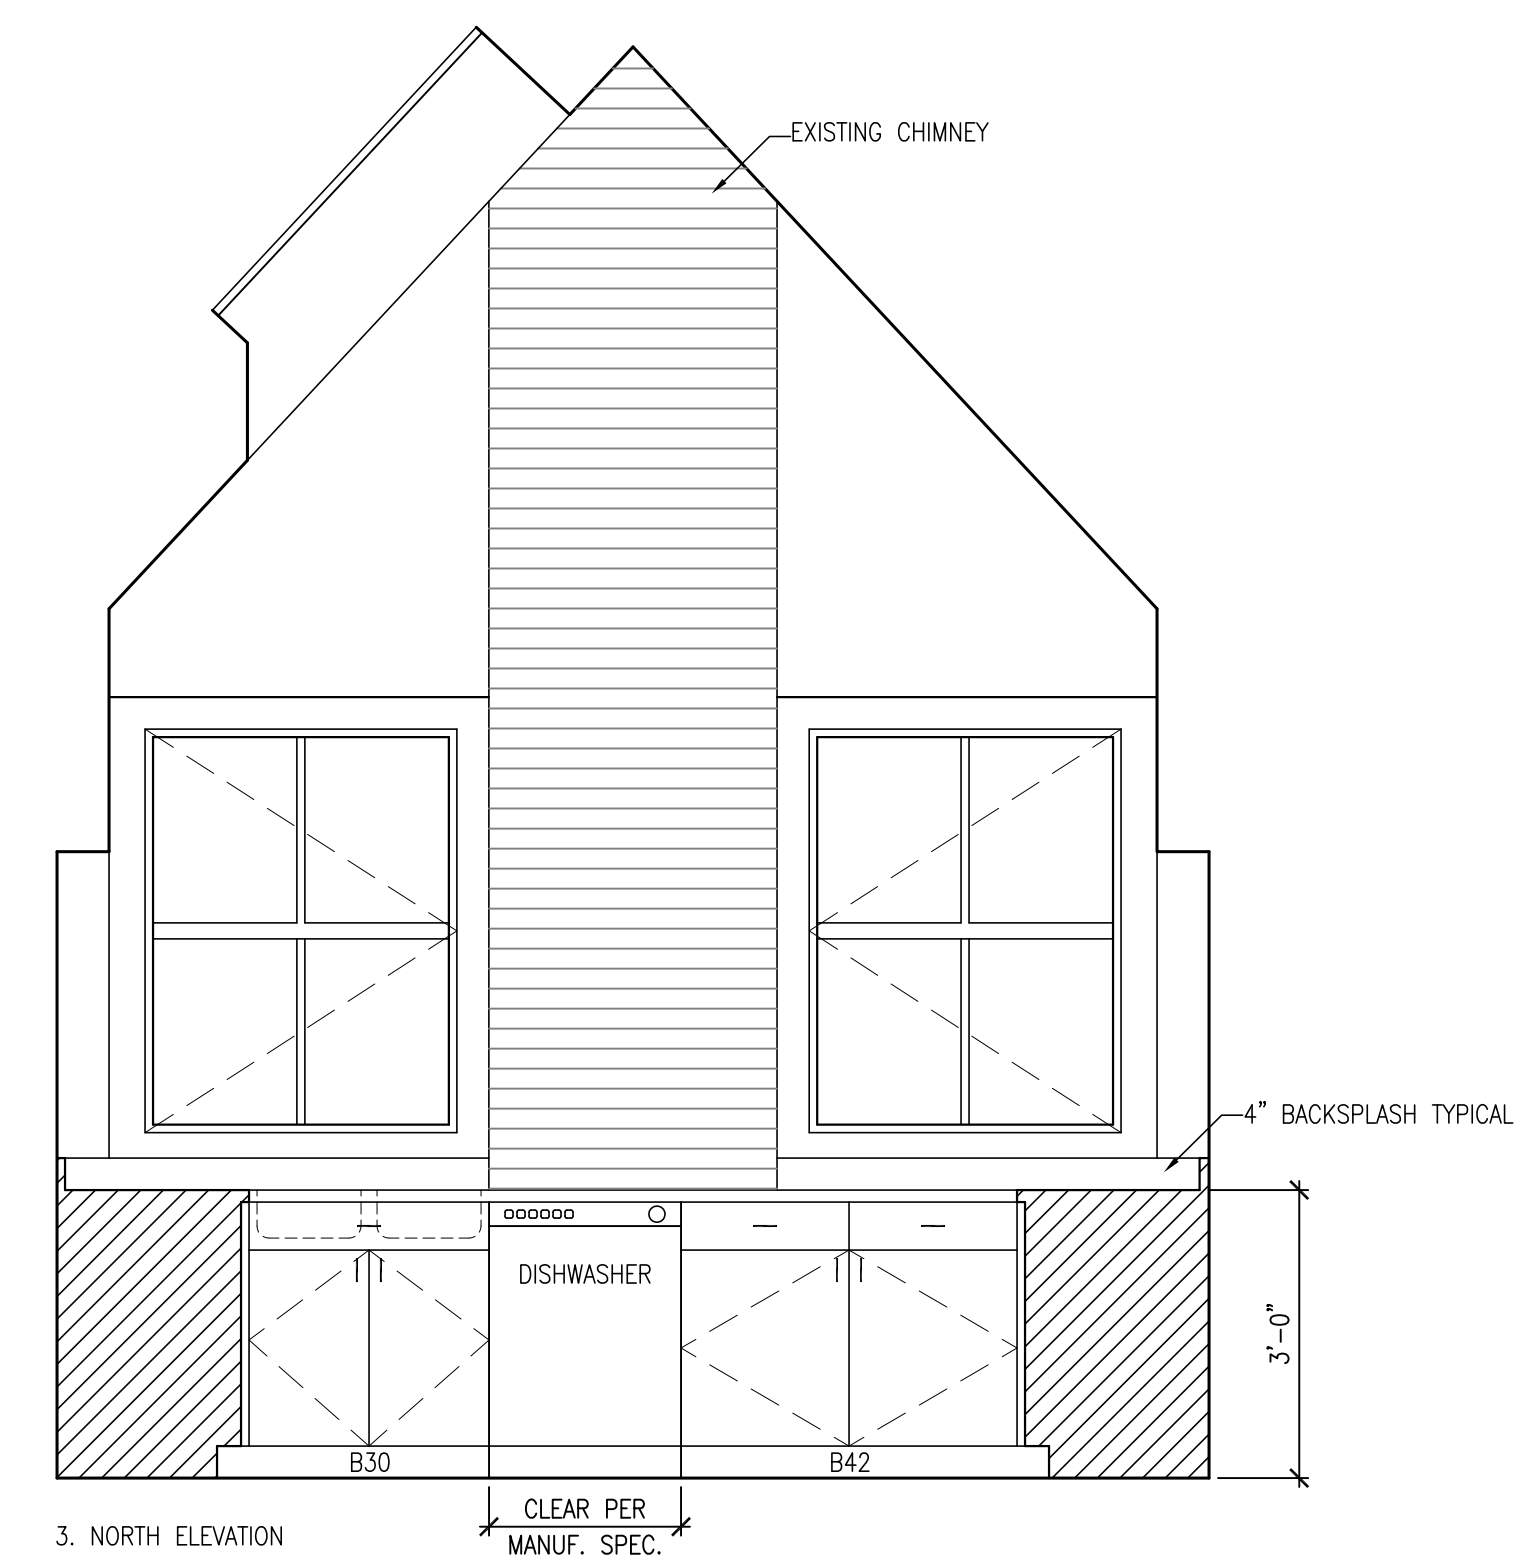

3. NORTH ELEVATION

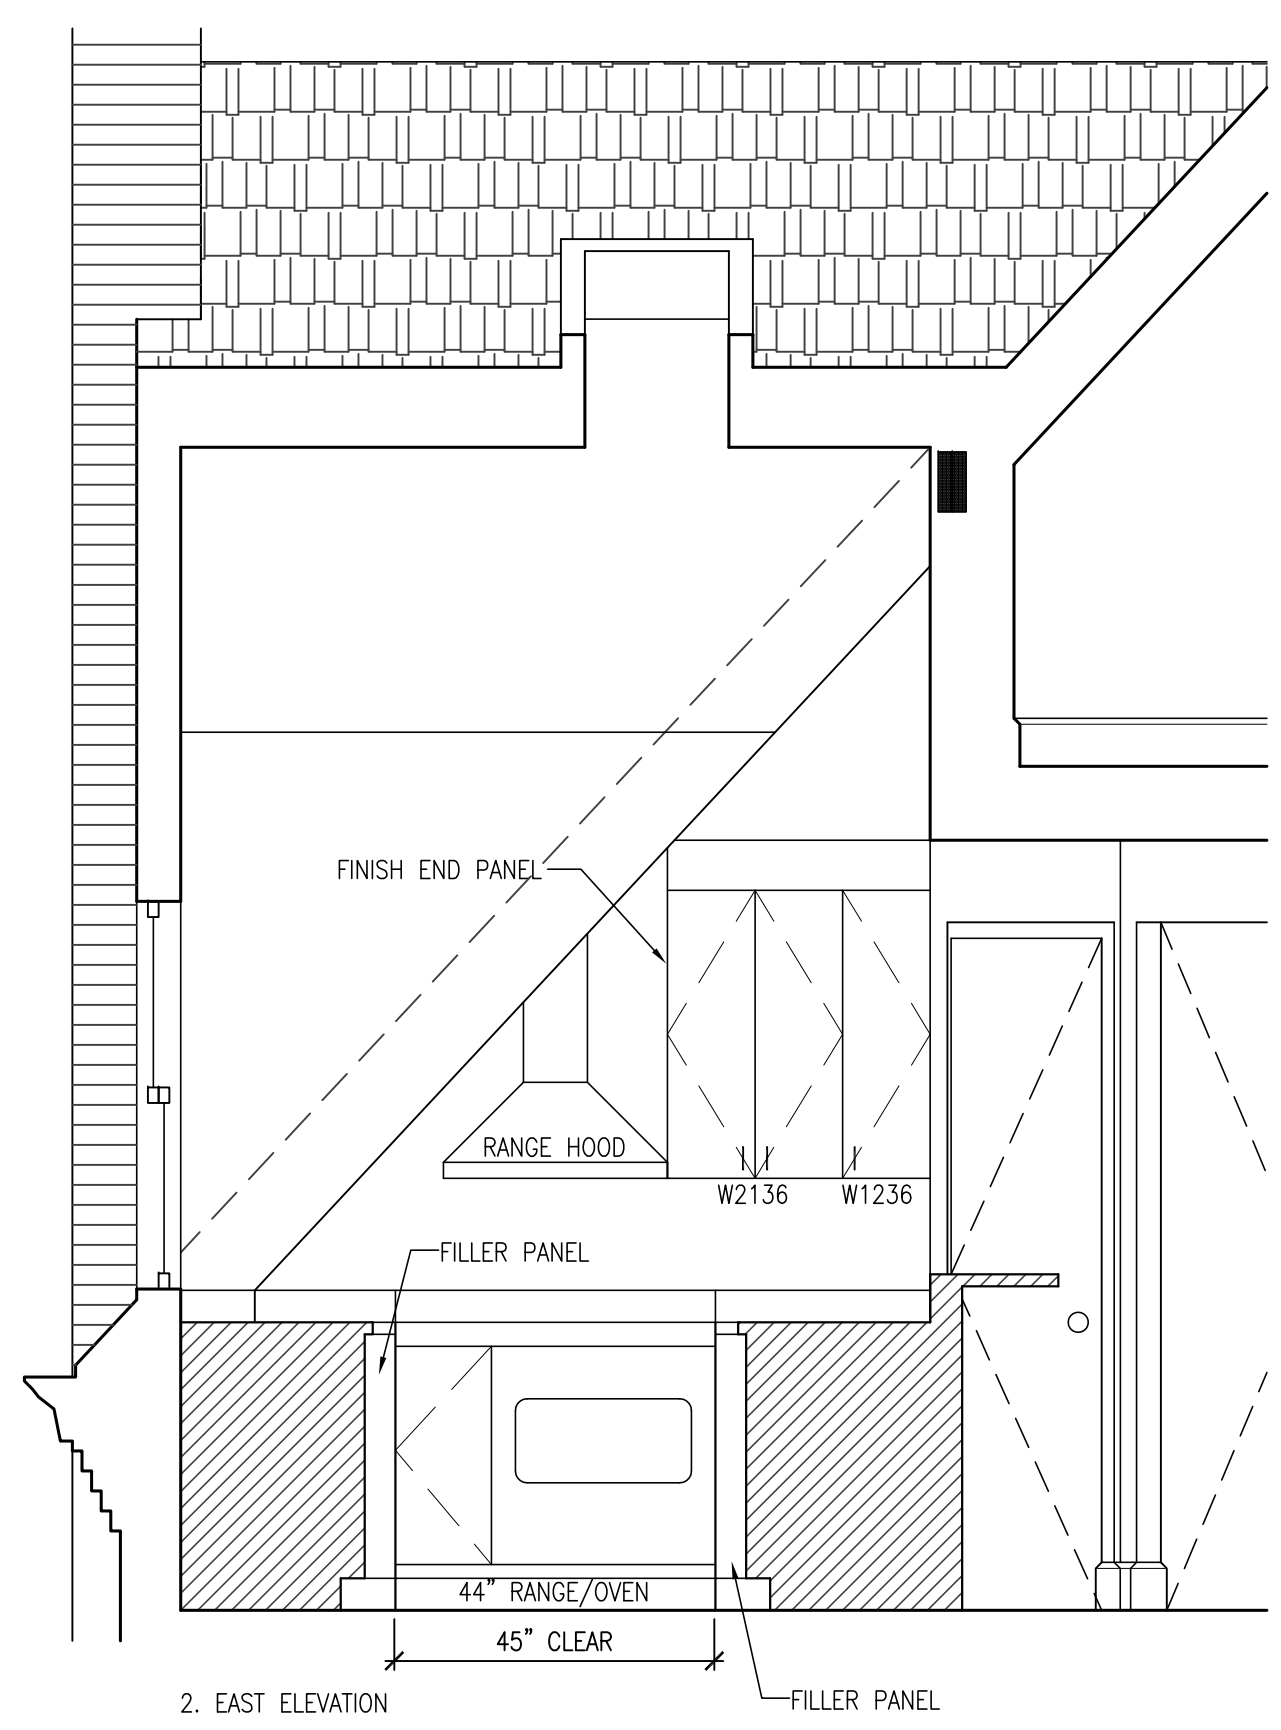


2. EAST ELEVATION

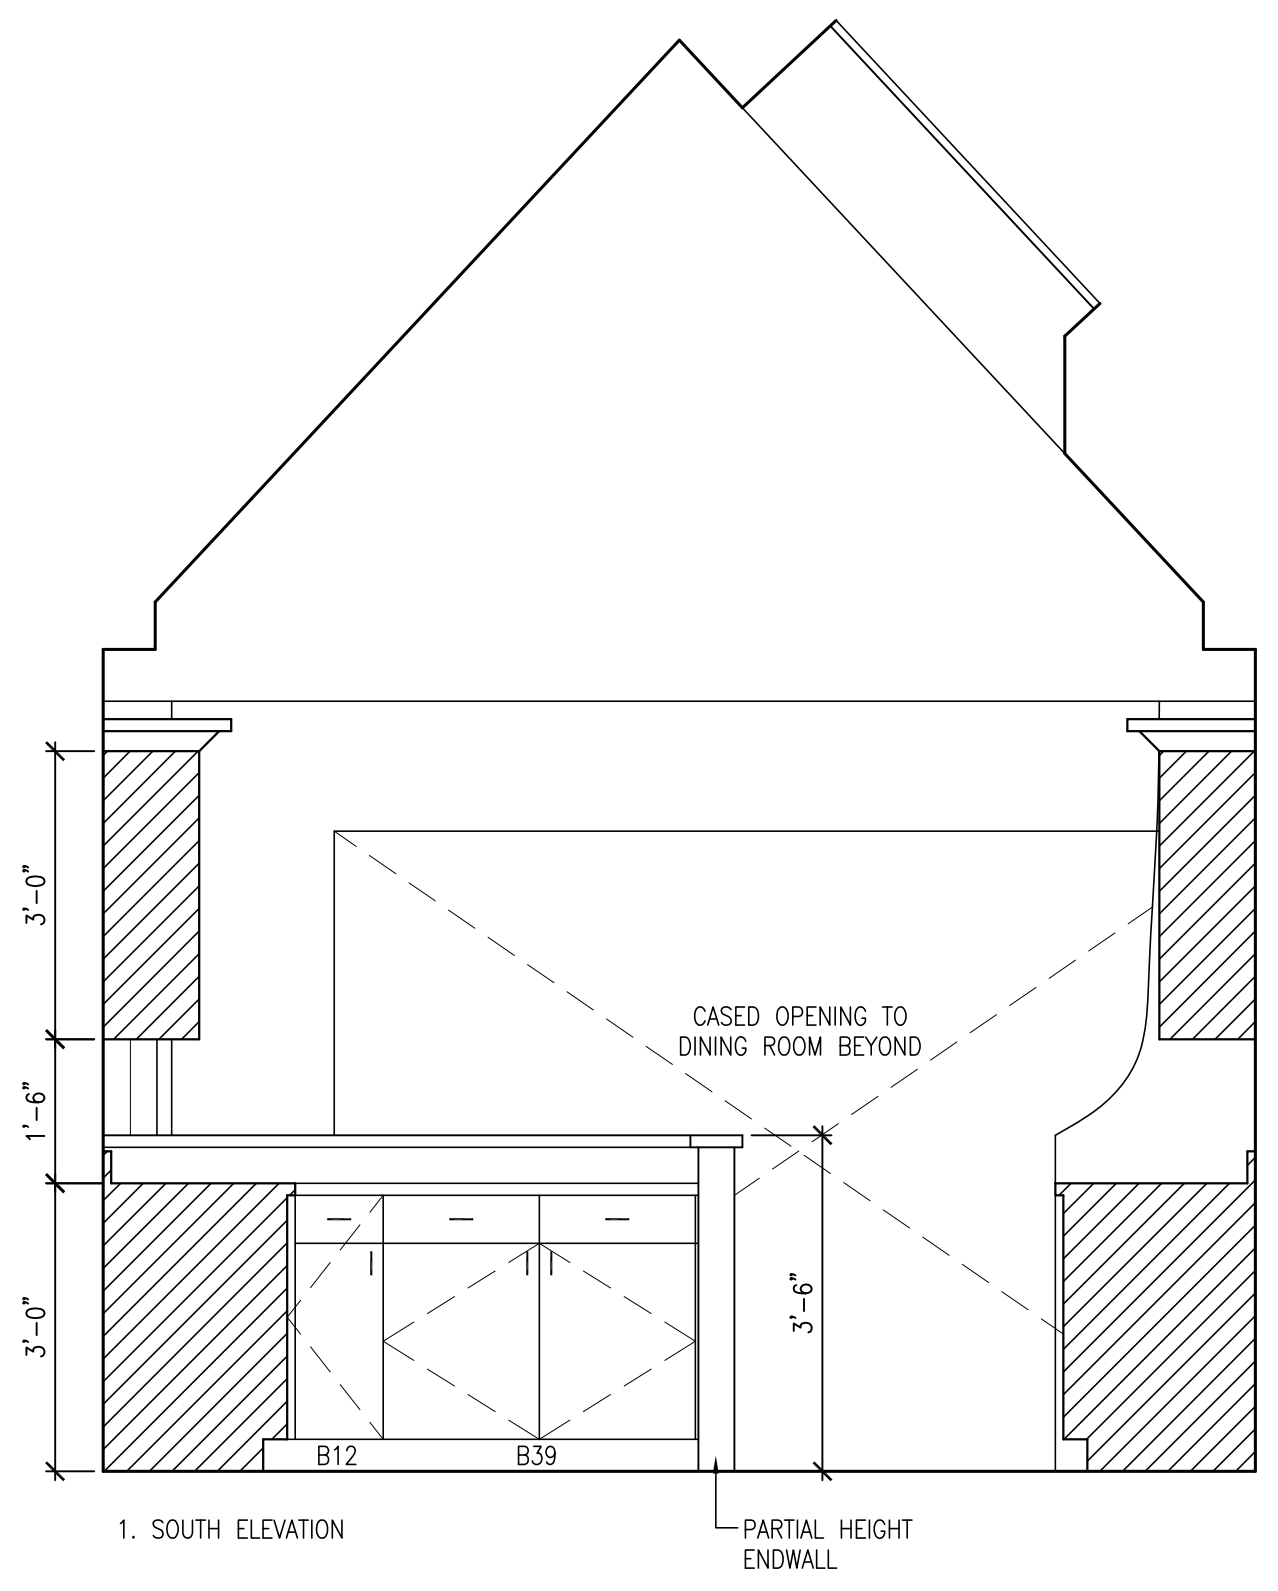

1. SOUTH ELEVATION

2 KITCHEN INTERIOR ELEVATIONS
 A4.1 SCALE: 1/2" = 1'-0"

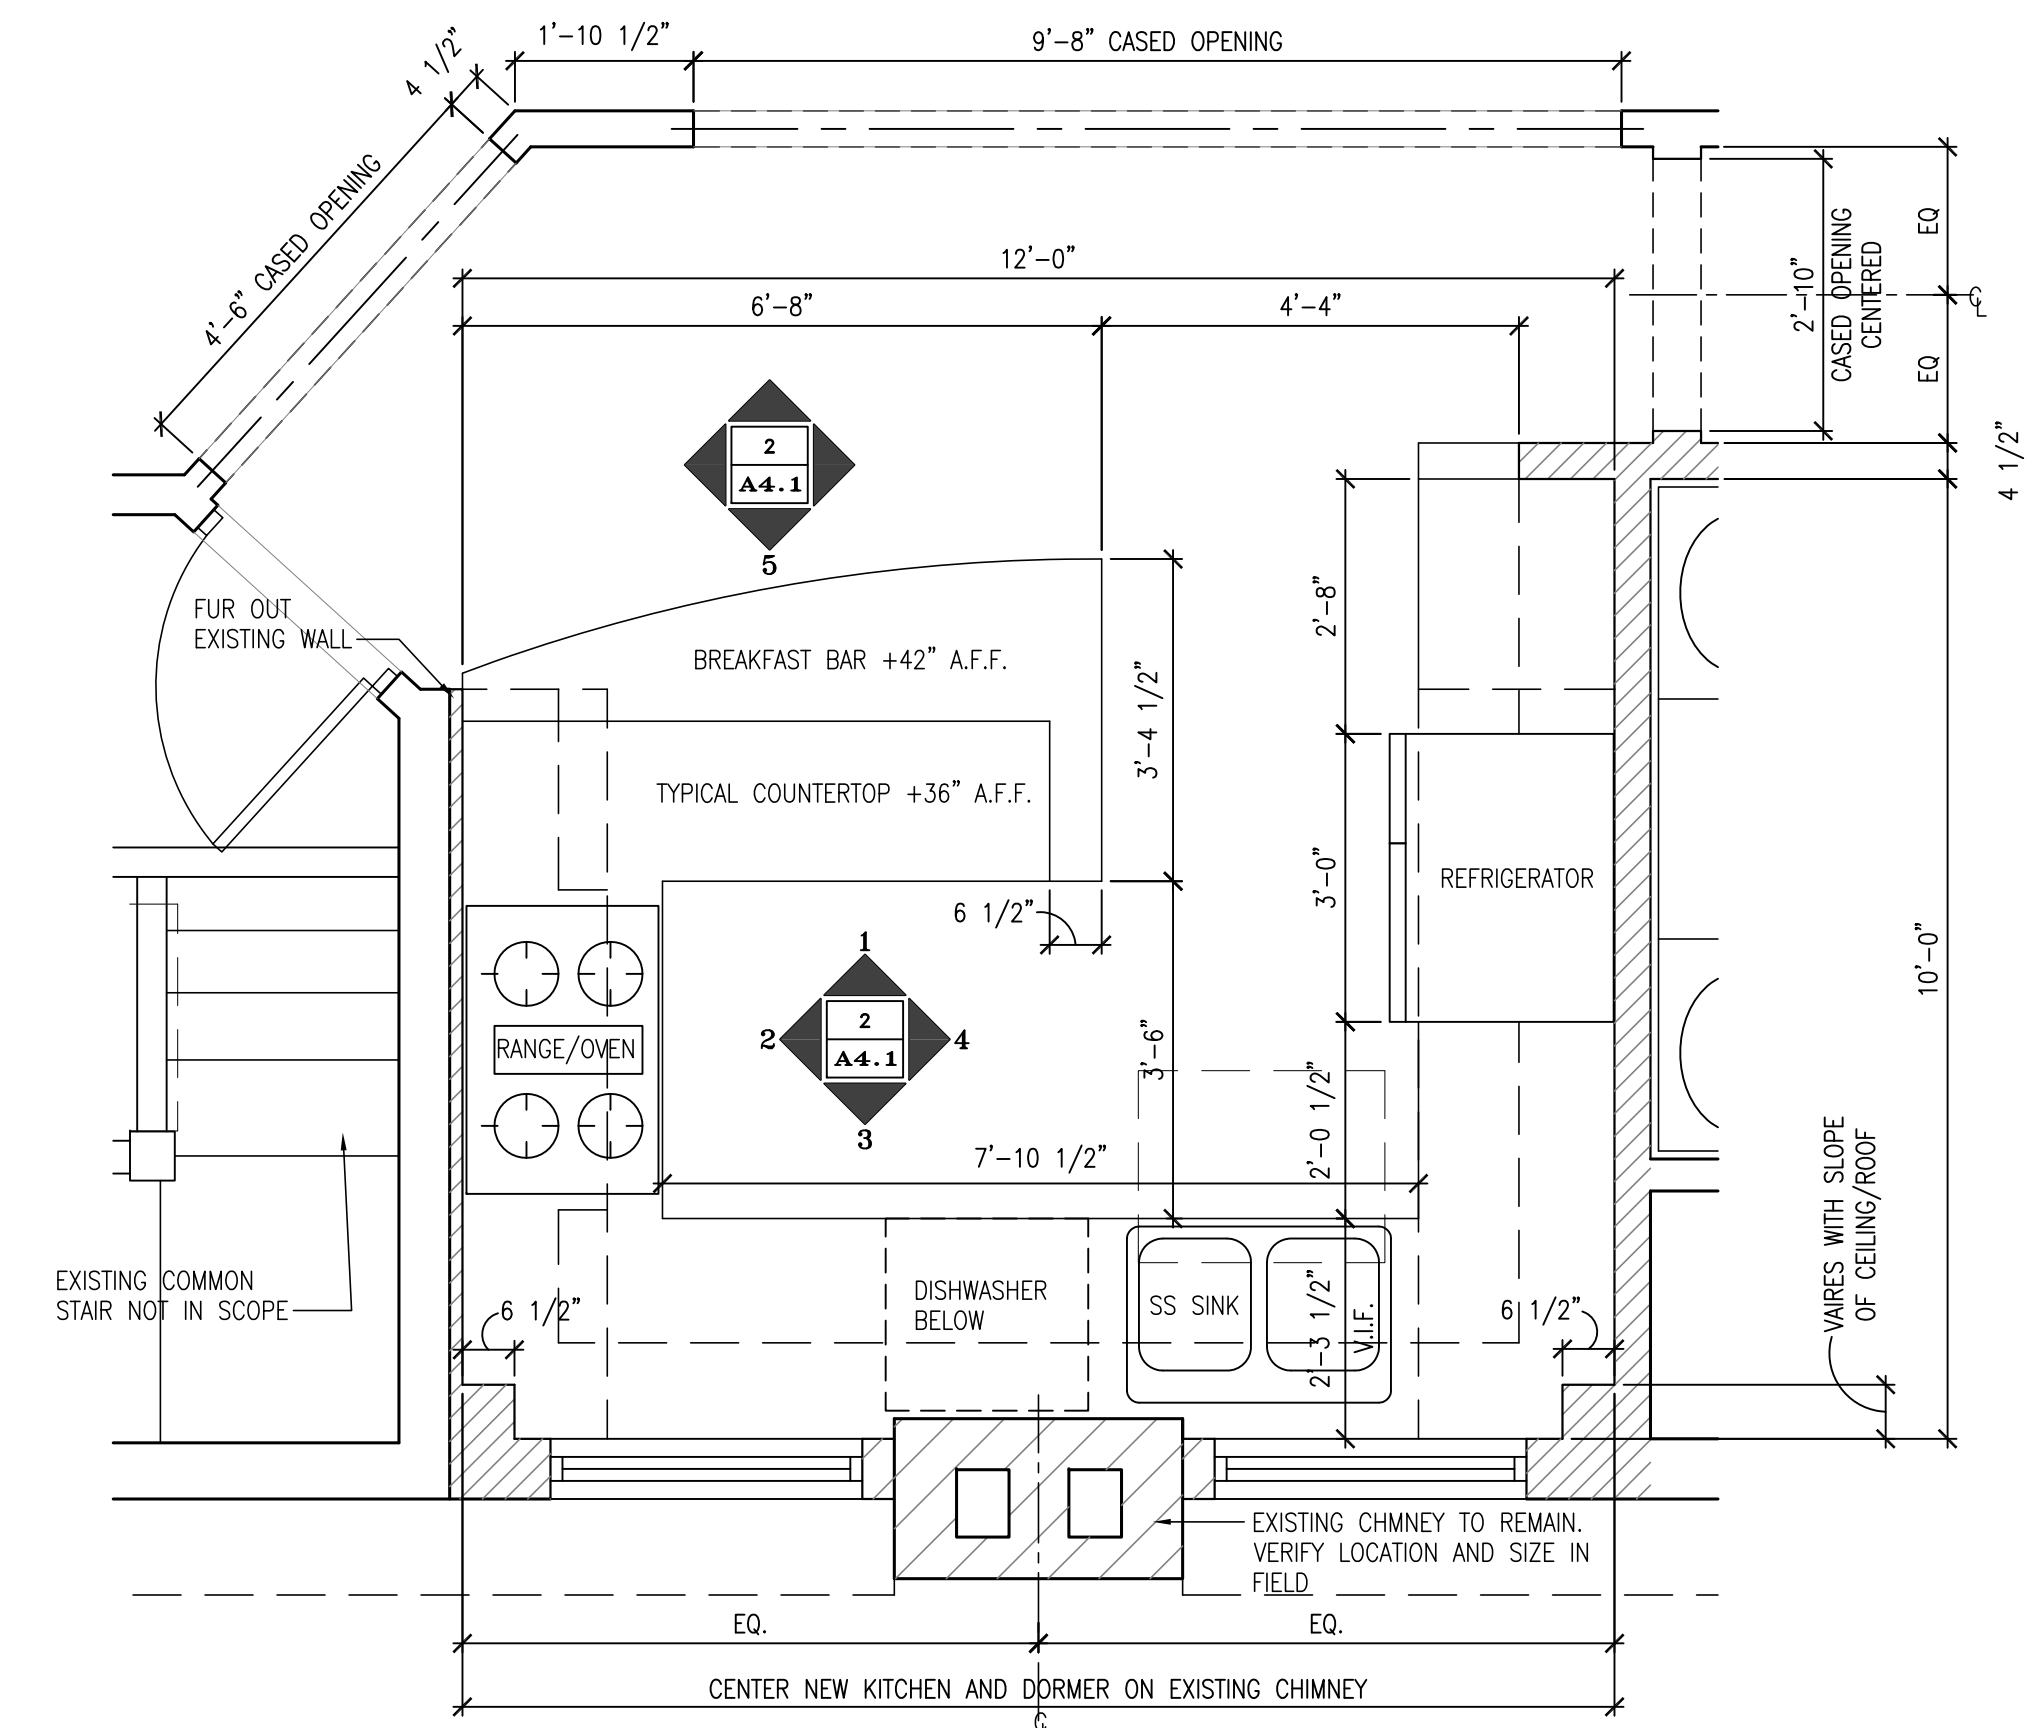

1 KITCHEN ENLARGED PLAN
 A4.1 SCALE: 1/2" = 1'-0"

06-16-15