

ALPHAarchitects
 17 CHESTNUT STREET
 PORTLAND, ME 04101
 PHONE: 207.761.9500
 FAX: 207.761.9595
 design@alphaarchitects.com

© COPYRIGHT
 Reuse or reproduction of the
 contents of this document is not
 permitted without written permission
 of ALPHA ARCHITECTS

**PRELIMINARY
 NOT FOR
 CONSTRUCTION**


Brazell Residence
 276 State Street, Unit 3
 Portland ME 04102

JOB: 14012

ISSUE DATE	
PRELIM.	1-7-15
REV 1	-
CD's	-
PRINT	02-12-15



EXISTING THIRD
 FLOOR PLAN

A-1

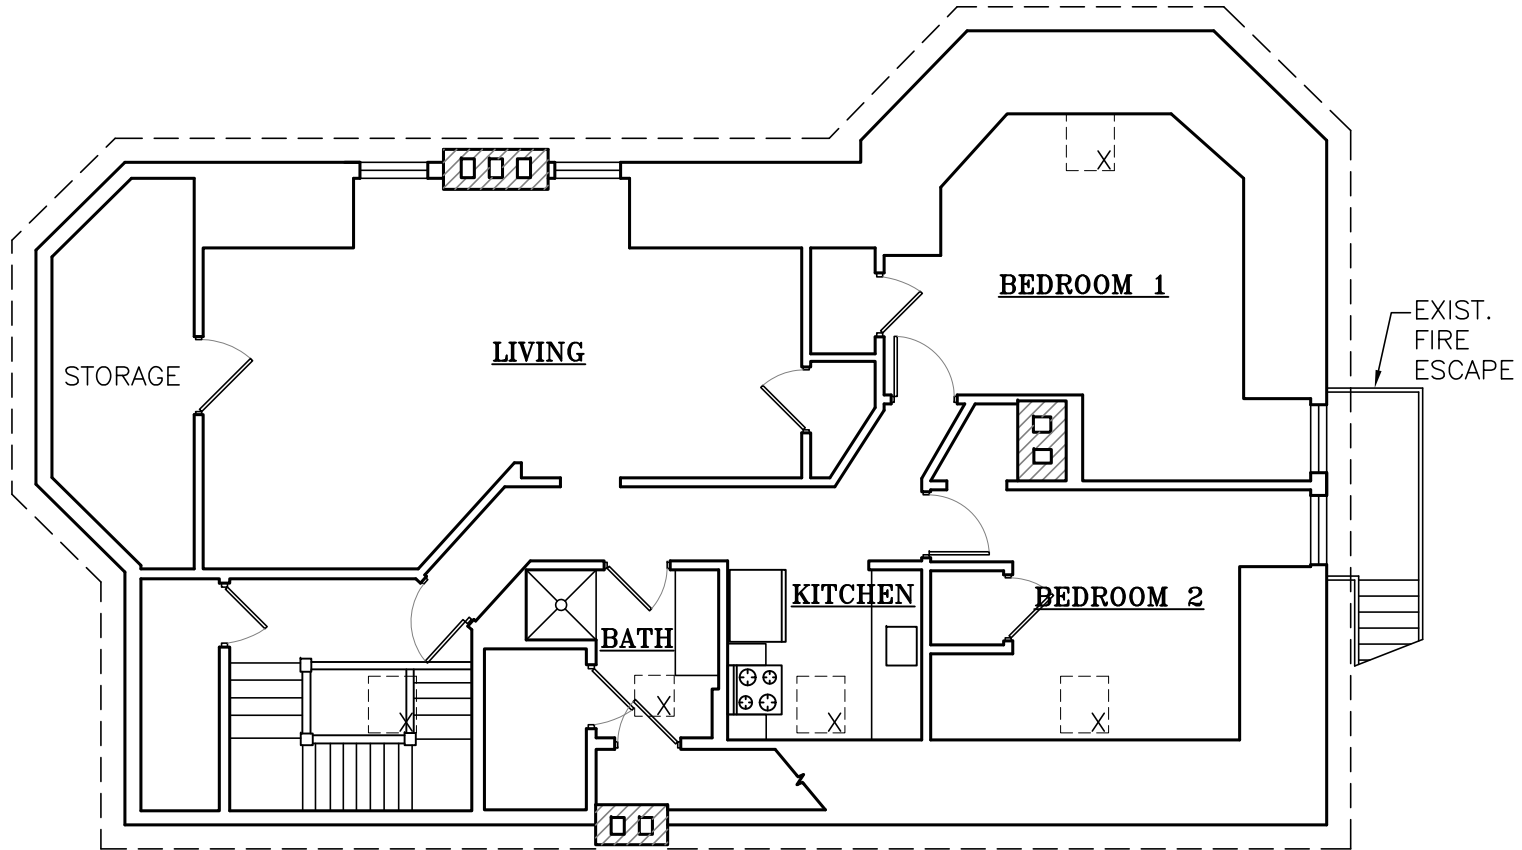

EXISTING THIRD FLOOR PLAN
 SCALE: 1/8" = 1'-0"

02-12-15

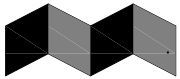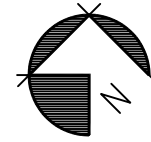

ALPHAarchitects
 17 CHESTNUT STREET
 PORTLAND, ME 04101
 PHONE: 207.761.9500
 FAX: 207.761.9595
 design@alphaarchitects.com

COPYRIGHT
 Reuse or reproduction of the
 contents of this document is not
 permitted without written permission
 of ALPHA ARCHITECTS


PRELIMINARY
 NOT FOR
 CONSTRUCTION

Brazell Residence
 276 State Street, Unit 3
 Portland ME 04102

JOB: 14012



ISSUE DATE	
PRELIM.	1-7-15
REV 1	-
CD's	-
PRINT	02-12-15

PROPOSED THIRD
 FLOOR PLAN
A-2

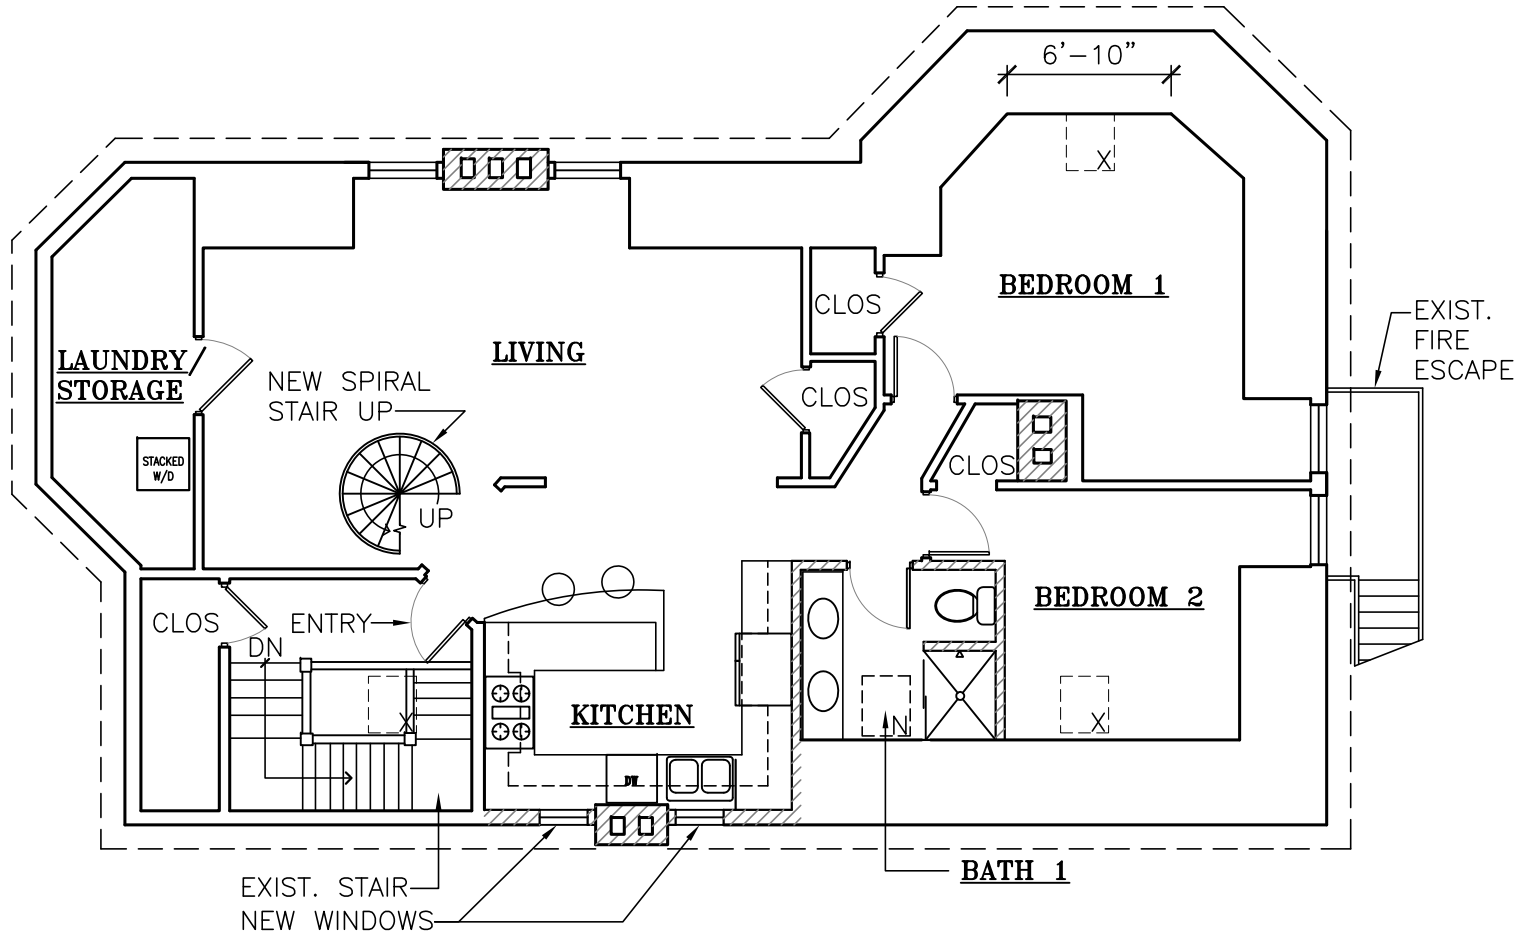

PROPOSED THIRD FLOOR PLAN - C
 SCALE: 1/8" = 1'-0"

02-12-15

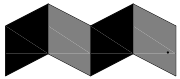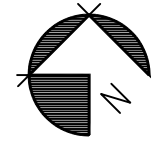

ALPHAarchitects
 17 CHESTNUT STREET
 PORTLAND, ME 04101
 PHONE: 207.761.9500
 FAX: 207.761.9595
 design@alphaarchitects.com

© COPYRIGHT
 Reuse or reproduction of the
 contents of this document is not
 permitted without written permission
 of ALPHA ARCHITECTS


**PRELIMINARY
 NOT FOR
 CONSTRUCTION**

Brazell Residence
 276 State Street, Unit 3
 Portland ME 04102

JOB: 14012


ISSUE DATE	
PRELIM.	1-7-15
REV 1	-
CD's	-
PRINT	02-12-15

PROPOSED UPPER
 FLOOR PLAN
A-3

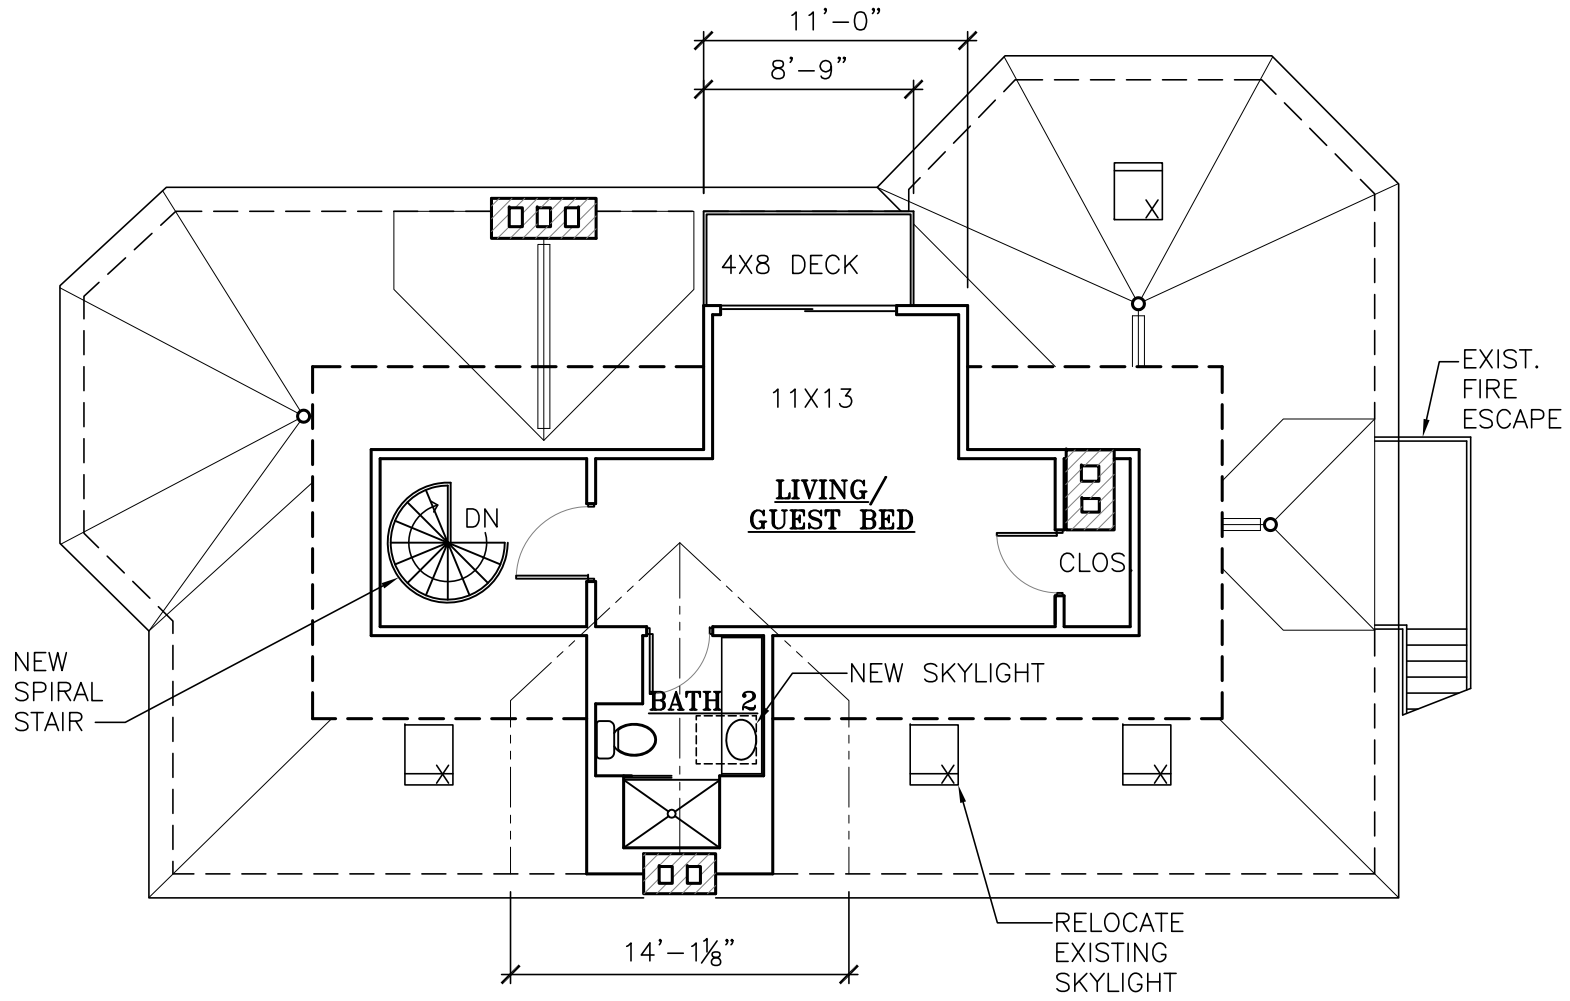

PROPOSED UPPER FLOOR PLAN - C
 SCALE: 1/8" = 1'-0"

02-12-15

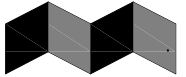

ALPHAarchitects
17 CHESTNUT STREET
PORTLAND, ME 04101
PHONE: 207.761.9500
FAX: 207.761.9595
design@alphaarchitects.com


© COPYRIGHT
Reuse or reproduction of the
contents of this document is not
permitted without written permission
of ALPHA ARCHITECTS

**PRELIMINARY
NOT FOR
CONSTRUCTION**

Brazell Residence
276 State Street, Unit 3
Portland ME 04102

JOB: 14012


ISSUE DATE	
PRELIM.	1-7-15
REV 1	-
CD's	-
PRINT	02-12-15

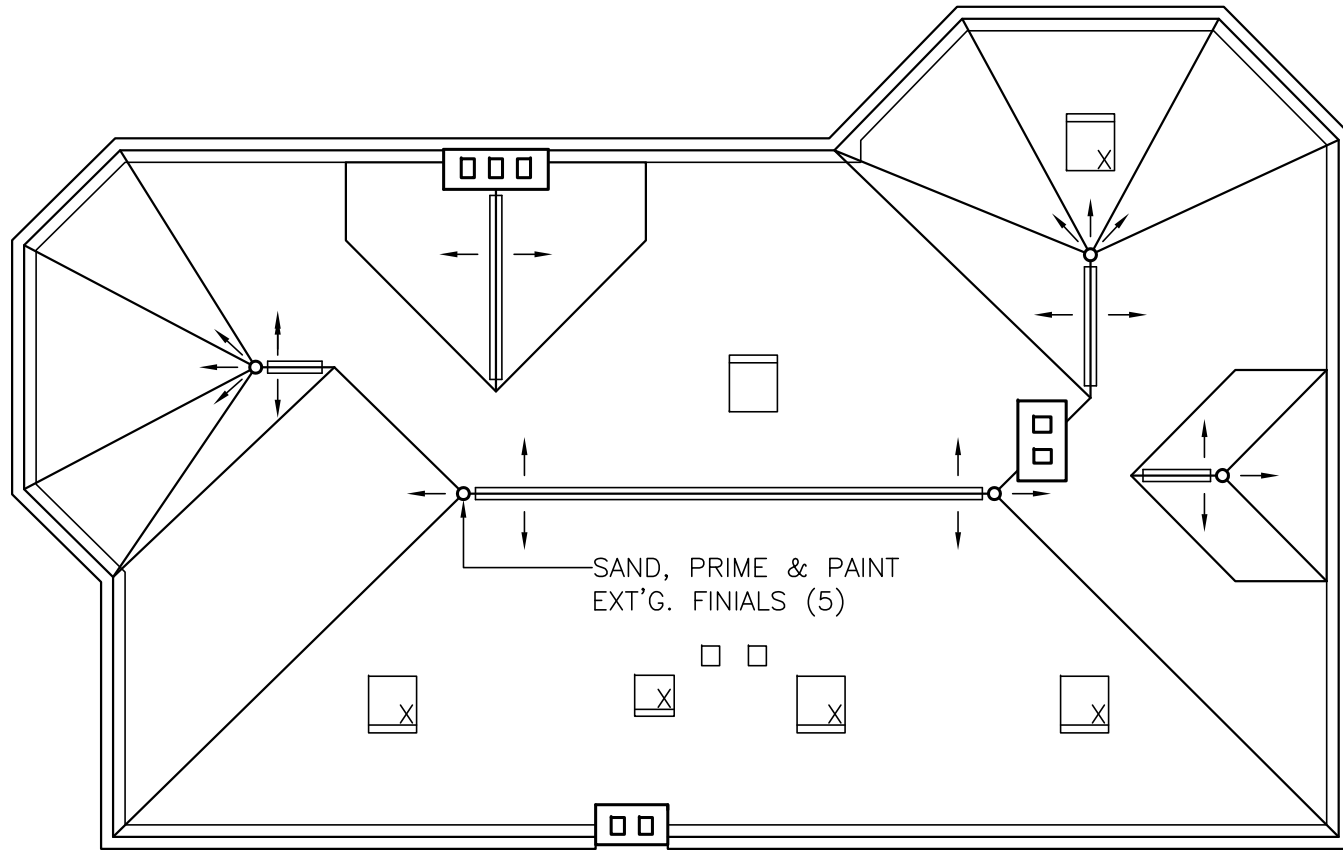

EXISTING ROOF PLAN
SCALE: 1/8" = 1'-0"

02-12-15

EXISTING
ROOF PLAN
A-4

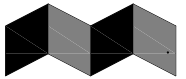

ALPHAarchitects
17 CHESTNUT STREET
PORTLAND, ME 04101
PHONE: 207.761.9500
FAX: 207.761.9595
design@alphaarchitects.com

COPYRIGHT
Reuse or reproduction of the
contents of this document is not
permitted without written permission
of ALPHA ARCHITECTS


PRELIMINARY
NOT FOR
CONSTRUCTION

Brazell Residence
276 State Street, Unit 3
Portland ME 04102

JOB: 14012

ISSUE DATE	
PRELIM.	1-7-15
REV 1	-
CD's	-
PRINT	02-12-15

ROOF PLAN
A-5

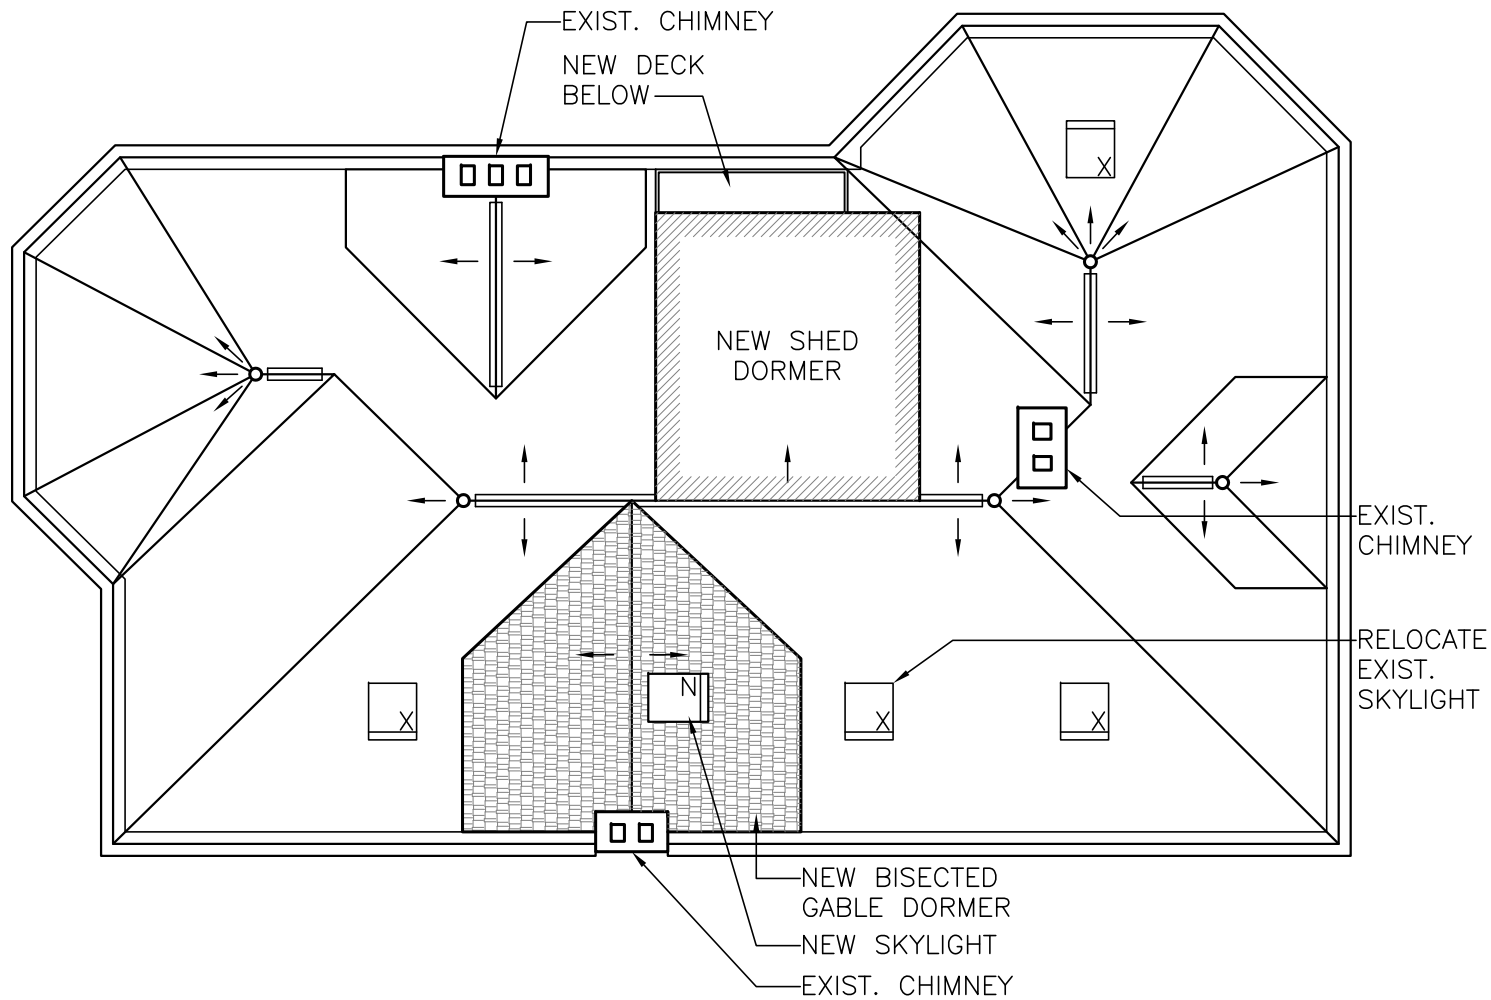

PROPOSED ROOF PLAN - C
SCALE: 1/8" = 1'-0"


02-12-15



ALPHAarchitects
17 CHESTNUT STREET
PORTLAND, ME 04101
PHONE: 207.761.9500
FAX: 207.761.9595
design@alphaarchitects.com

COPYRIGHT
Reuse or reproduction of the
contents of this document is not
permitted without written permission
of ALPHA ARCHITECTS

**PRELIMINARY
NOT FOR
CONSTRUCTION**

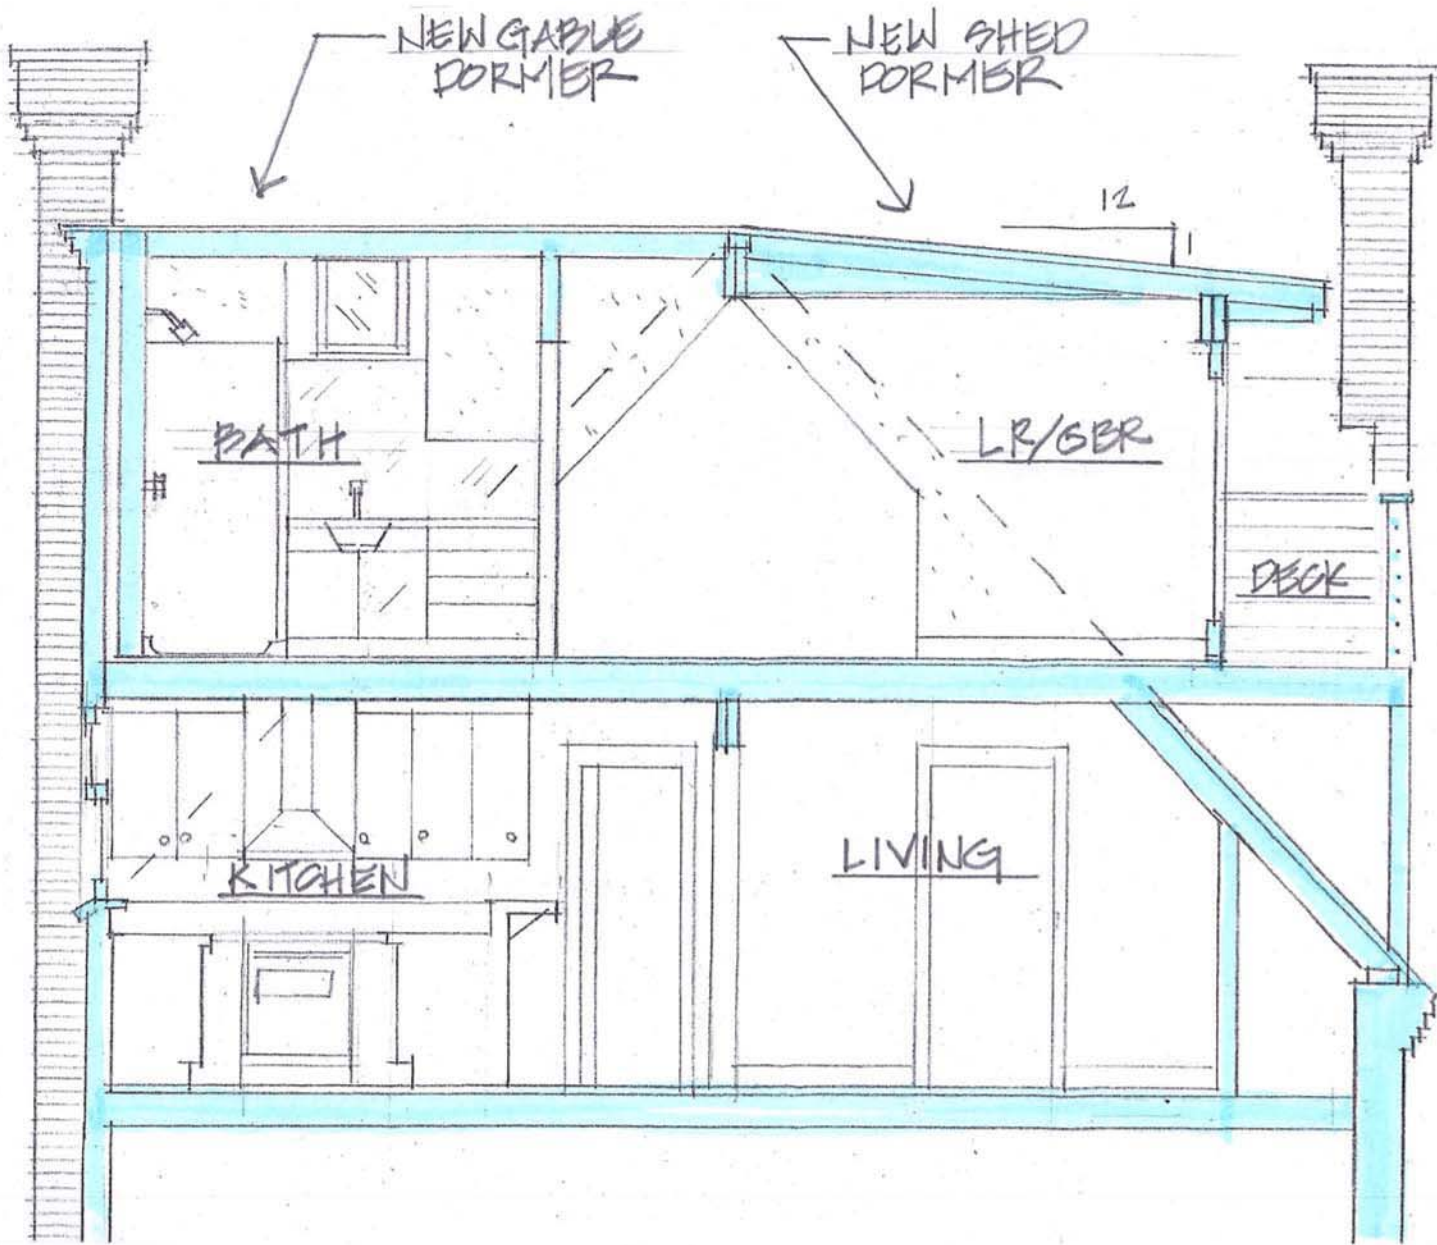

SECTION AT NEW DORMERS
SCALE: 1/4" = 1'-0"

Brazell Residence
276 State Street, Unit 3
Portland ME 04102

JOB: 14012

ISSUE DATE	
PRELIM.	1-7-15
REV 1	-
CD's	-
PRINT	02-12-15

BUILDING SECTION
AT NEW SPIRAL STAIR
A-6



ALPHAarchitects
17 CHESTNUT STREET
PORTLAND, ME 04101
PHONE: 207.761.9500
FAX: 207.761.9595
design@alphaarchitects.com

COPYRIGHT
Reuse or reproduction of the
contents of this document is not
permitted without written permission
of ALPHAARCHITECTS


**PRELIMINARY
NOT FOR
CONSTRUCTION**

Brazell Residence
276 State Street, Unit 3
Portland ME 04102

JOB: 14012


ISSUE DATE	
PRELIM.	1-7-15
REV 1	-
CD's	-
PRINT	02-12-15

SECTION AT
NEW DORMERS
A-7

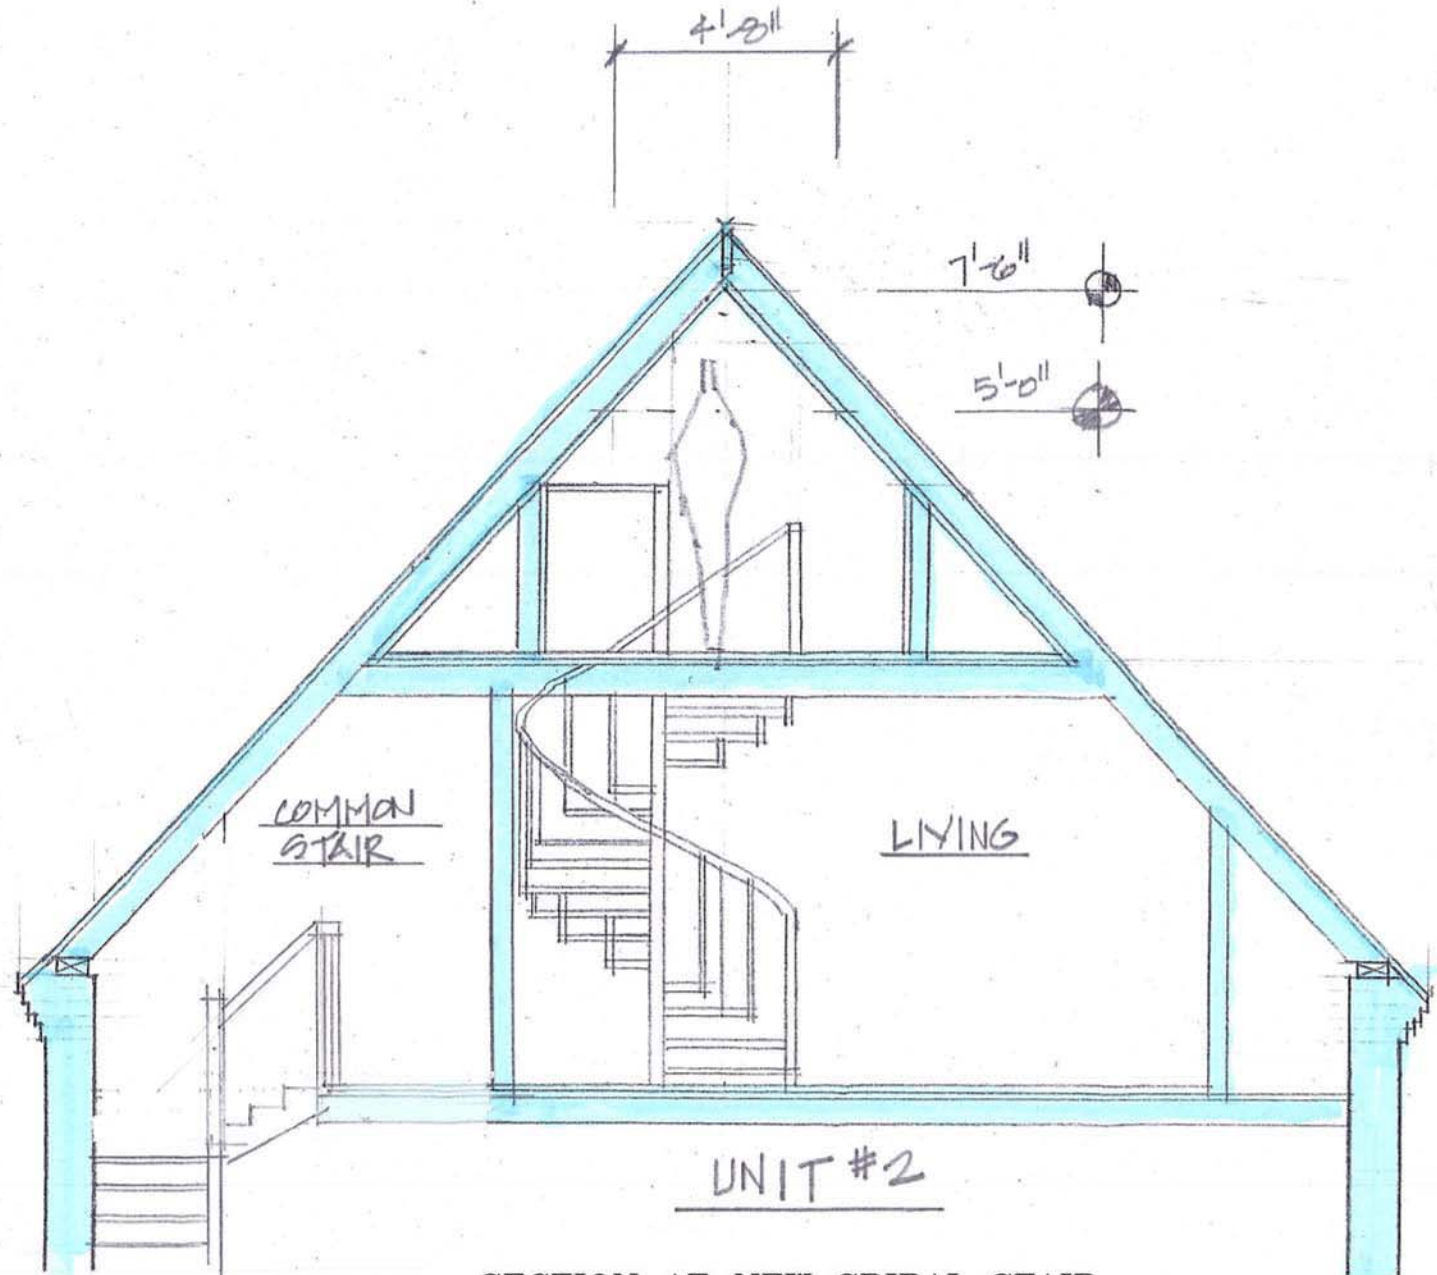

SECTION AT NEW SPIRAL STAIR
SCALE: 1/4" = 1'-0"

02-12-15

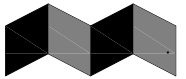

ALPHAarchitects
17 CHESTNUT STREET
PORTLAND, ME 04101
PHONE: 207.761.9500
FAX: 207.761.9595
design@alphaarchitects.com

© COPYRIGHT
Reuse or reproduction of the
contents of this document is not
permitted without written permission
of ALPHA ARCHITECTS

PRELIMINARY
NOT FOR
CONSTRUCTION




Brazell Residence
276 State Street, Unit 3
Portland ME 04102

JOB: 14012

ISSUE DATE	
PRELIM.	1-7-15
REV 1	-
CD'S	-
PRINT	02-12-15

VIEW FROM GRANT STREET
SCALE: N.T.S.

VIEW FROM
GRANT STREET
A-8

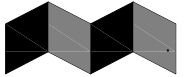

ALPHAarchitects
17 CHESTNUT STREET
PORTLAND, ME 04101
PHONE: 207.761.9500
FAX: 207.761.9595
design@alphaarchitects.com

© COPYRIGHT
Reuse or reproduction of the
contents of this document is not
permitted without written permission
of ALPHA ARCHITECTS

**PRELIMINARY
NOT FOR
CONSTRUCTION**

Brazell Residence
276 State Street, Unit 3
Portland ME 04102


JOB: 14012

ISSUE DATE	
PRELIM.	1-7-15
REV 1	-
CD'S	-
PRINT	02-12-15

VIEW FROM
STATE STREET
A-9



VIEW FROM STATE STREET
SCALE: N.T.S.

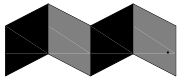

ALPHAarchitects
17 CHESTNUT STREET
PORTLAND, ME 04101
PHONE: 207.761.9500
FAX: 207.761.9595
design@alphaarchitects.com

© COPYRIGHT
Reuse or reproduction of the
contents of this document is not
permitted without written permission
of ALPHA ARCHITECTS

**PRELIMINARY
NOT FOR
CONSTRUCTION**



Brazell Residence
276 State Street, Unit 3
Portland ME 04102

JOB: 14012

ISSUE DATE	
PRELIM.	1-7-15
REV 1	-
CD's	-
PRINT	02-12-15



AERIAL PHOTOGRAPH – LOCATION MAP
SCALE: N.T.S.

AERIAL PHOTOGRAPH
LOCATION MAP
A-10