

Michael F. Hays

REVISION
20 MAY 2015

DRAWING NAME

OWNER: JASON STANKIEWICZ
NEW DECK AT
521 CUMBERLAND AVE, UNIT 4
PORTLAND, MAINE 04101

SHEET

DECK PLANS
& ELEVATIONS

DATE
7 APRIL '15


SCALE
1/2" = 1'-0"

DRAWN
MFH


JOB NO.
150407

SHEET
A-1


COPYRIGHT
REPRODUCTION OR REV. OF THIS
DOCUMENT WITHOUT WRITTEN
PERMISSION FROM GRANT HAYS
ASSOCIATES IS PROHIBITED.

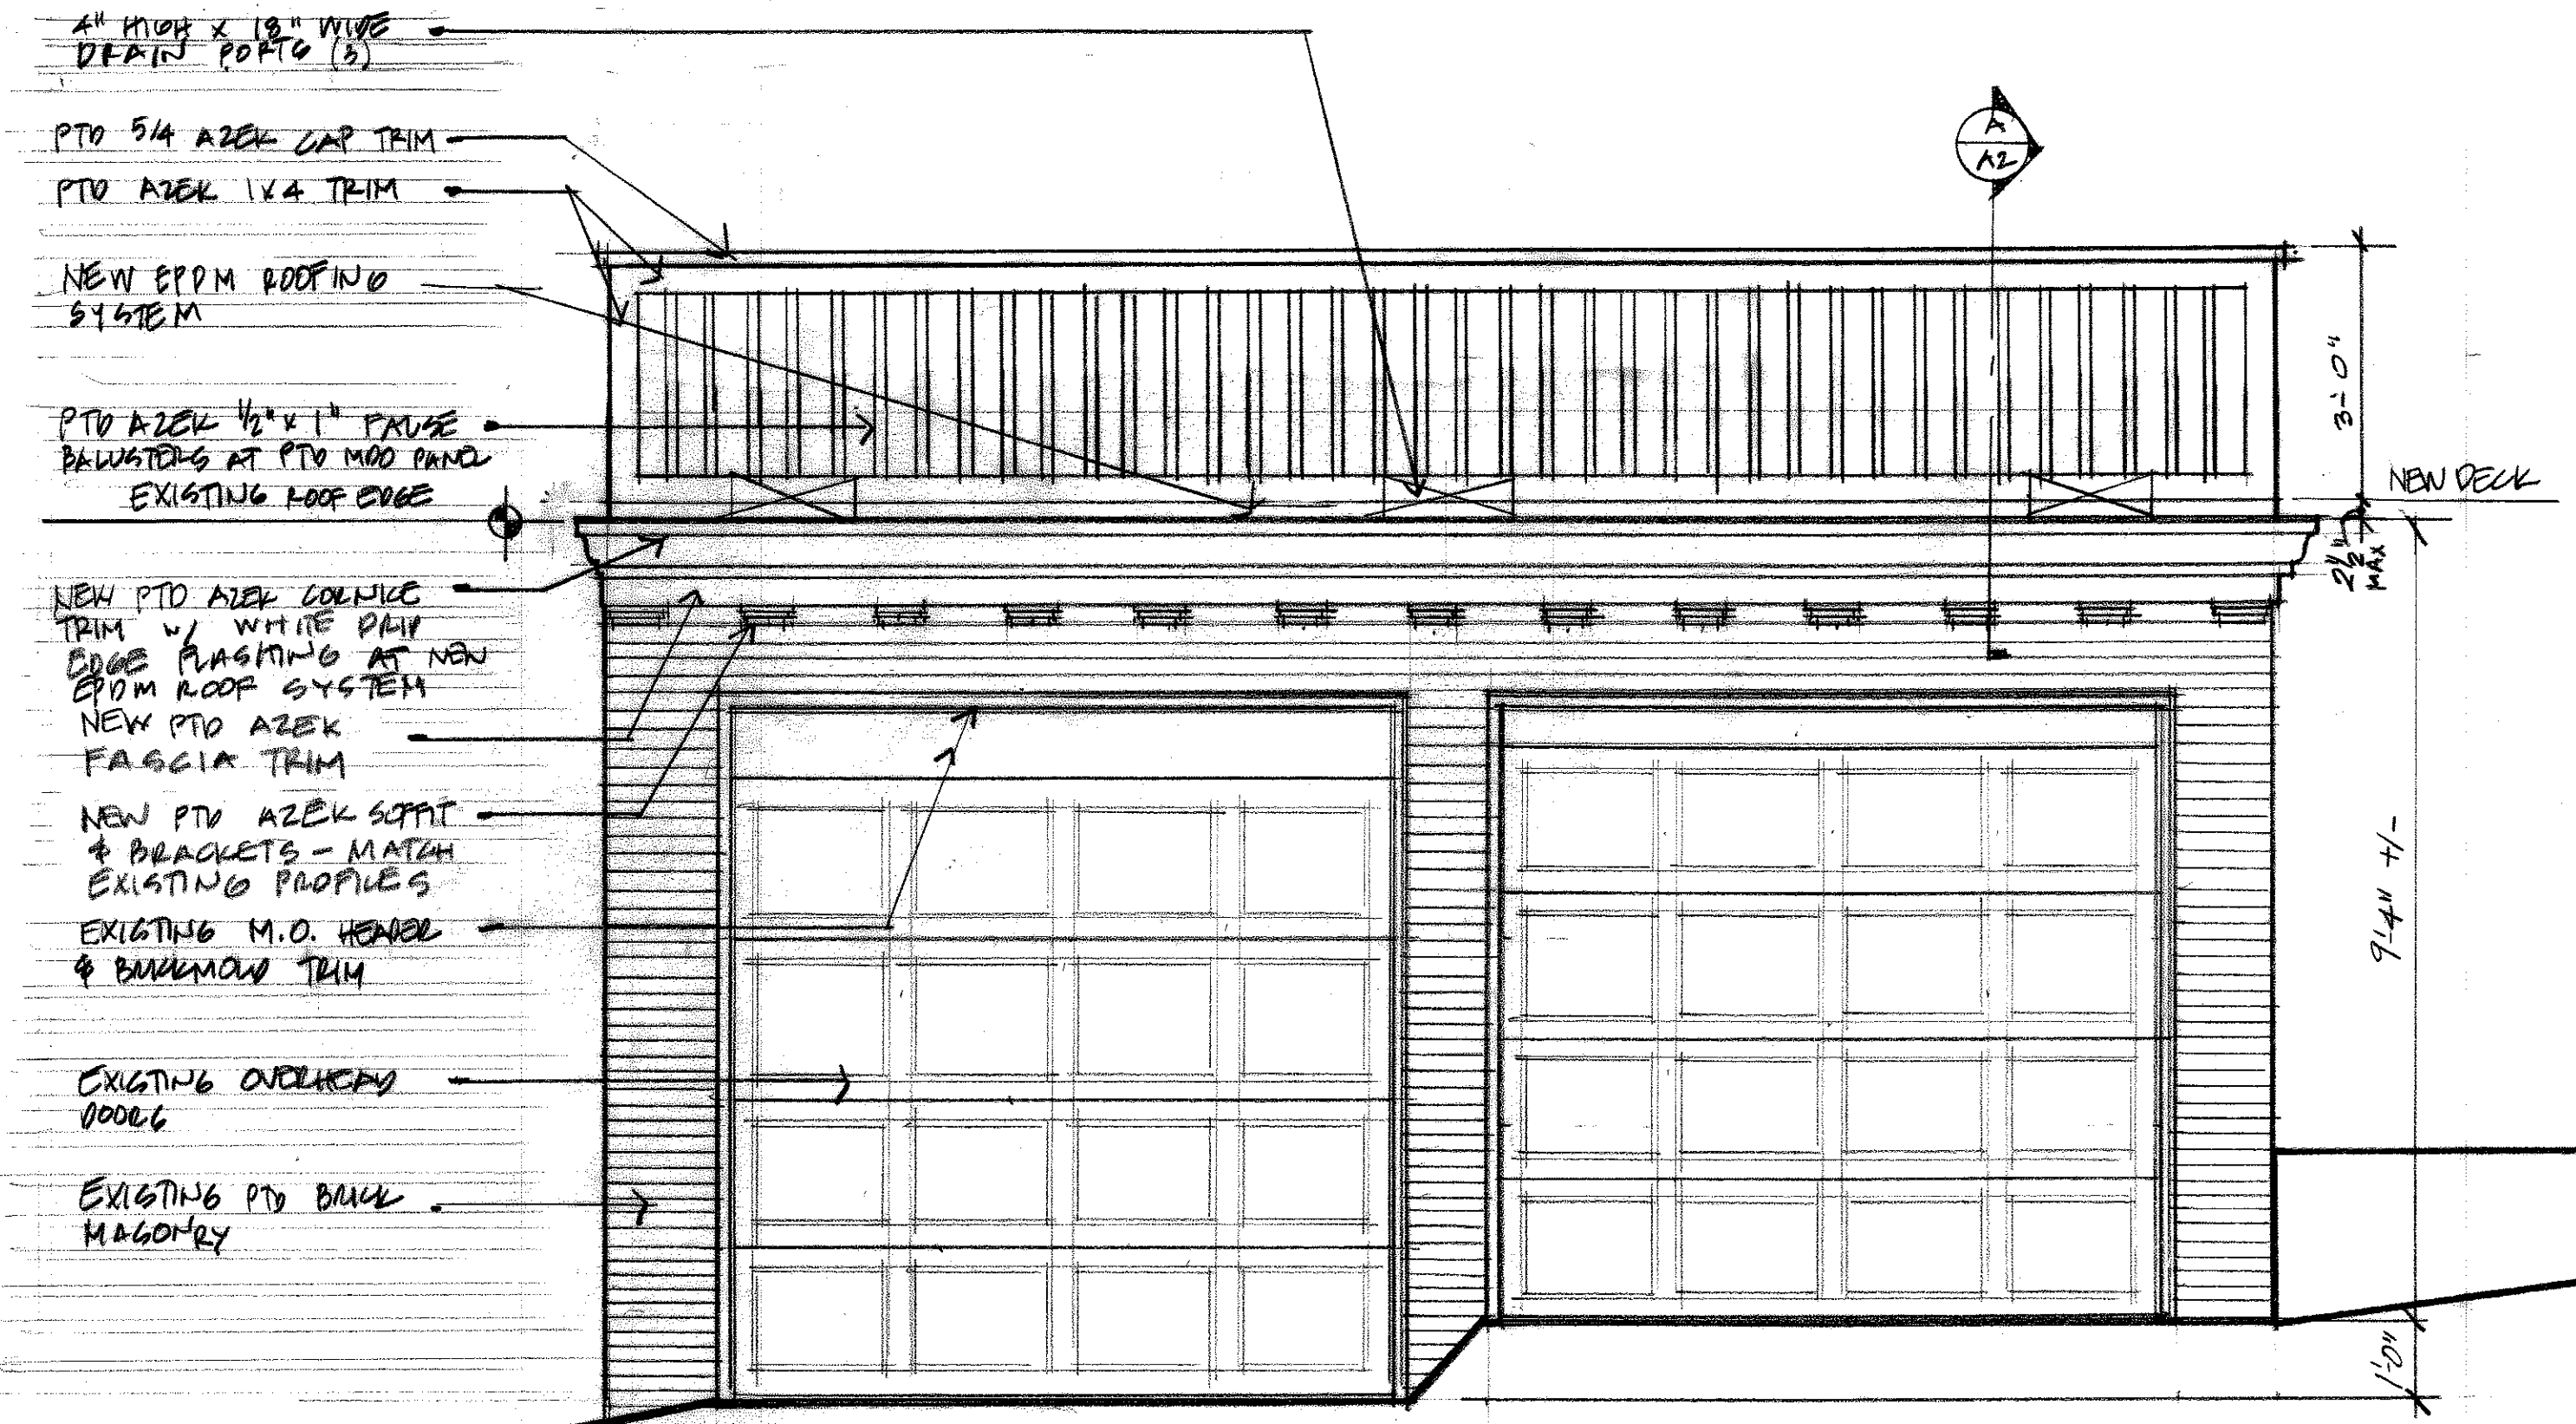


A NEW DECK FRONT ELEVATION - WEST
1/2" = 1'-0"

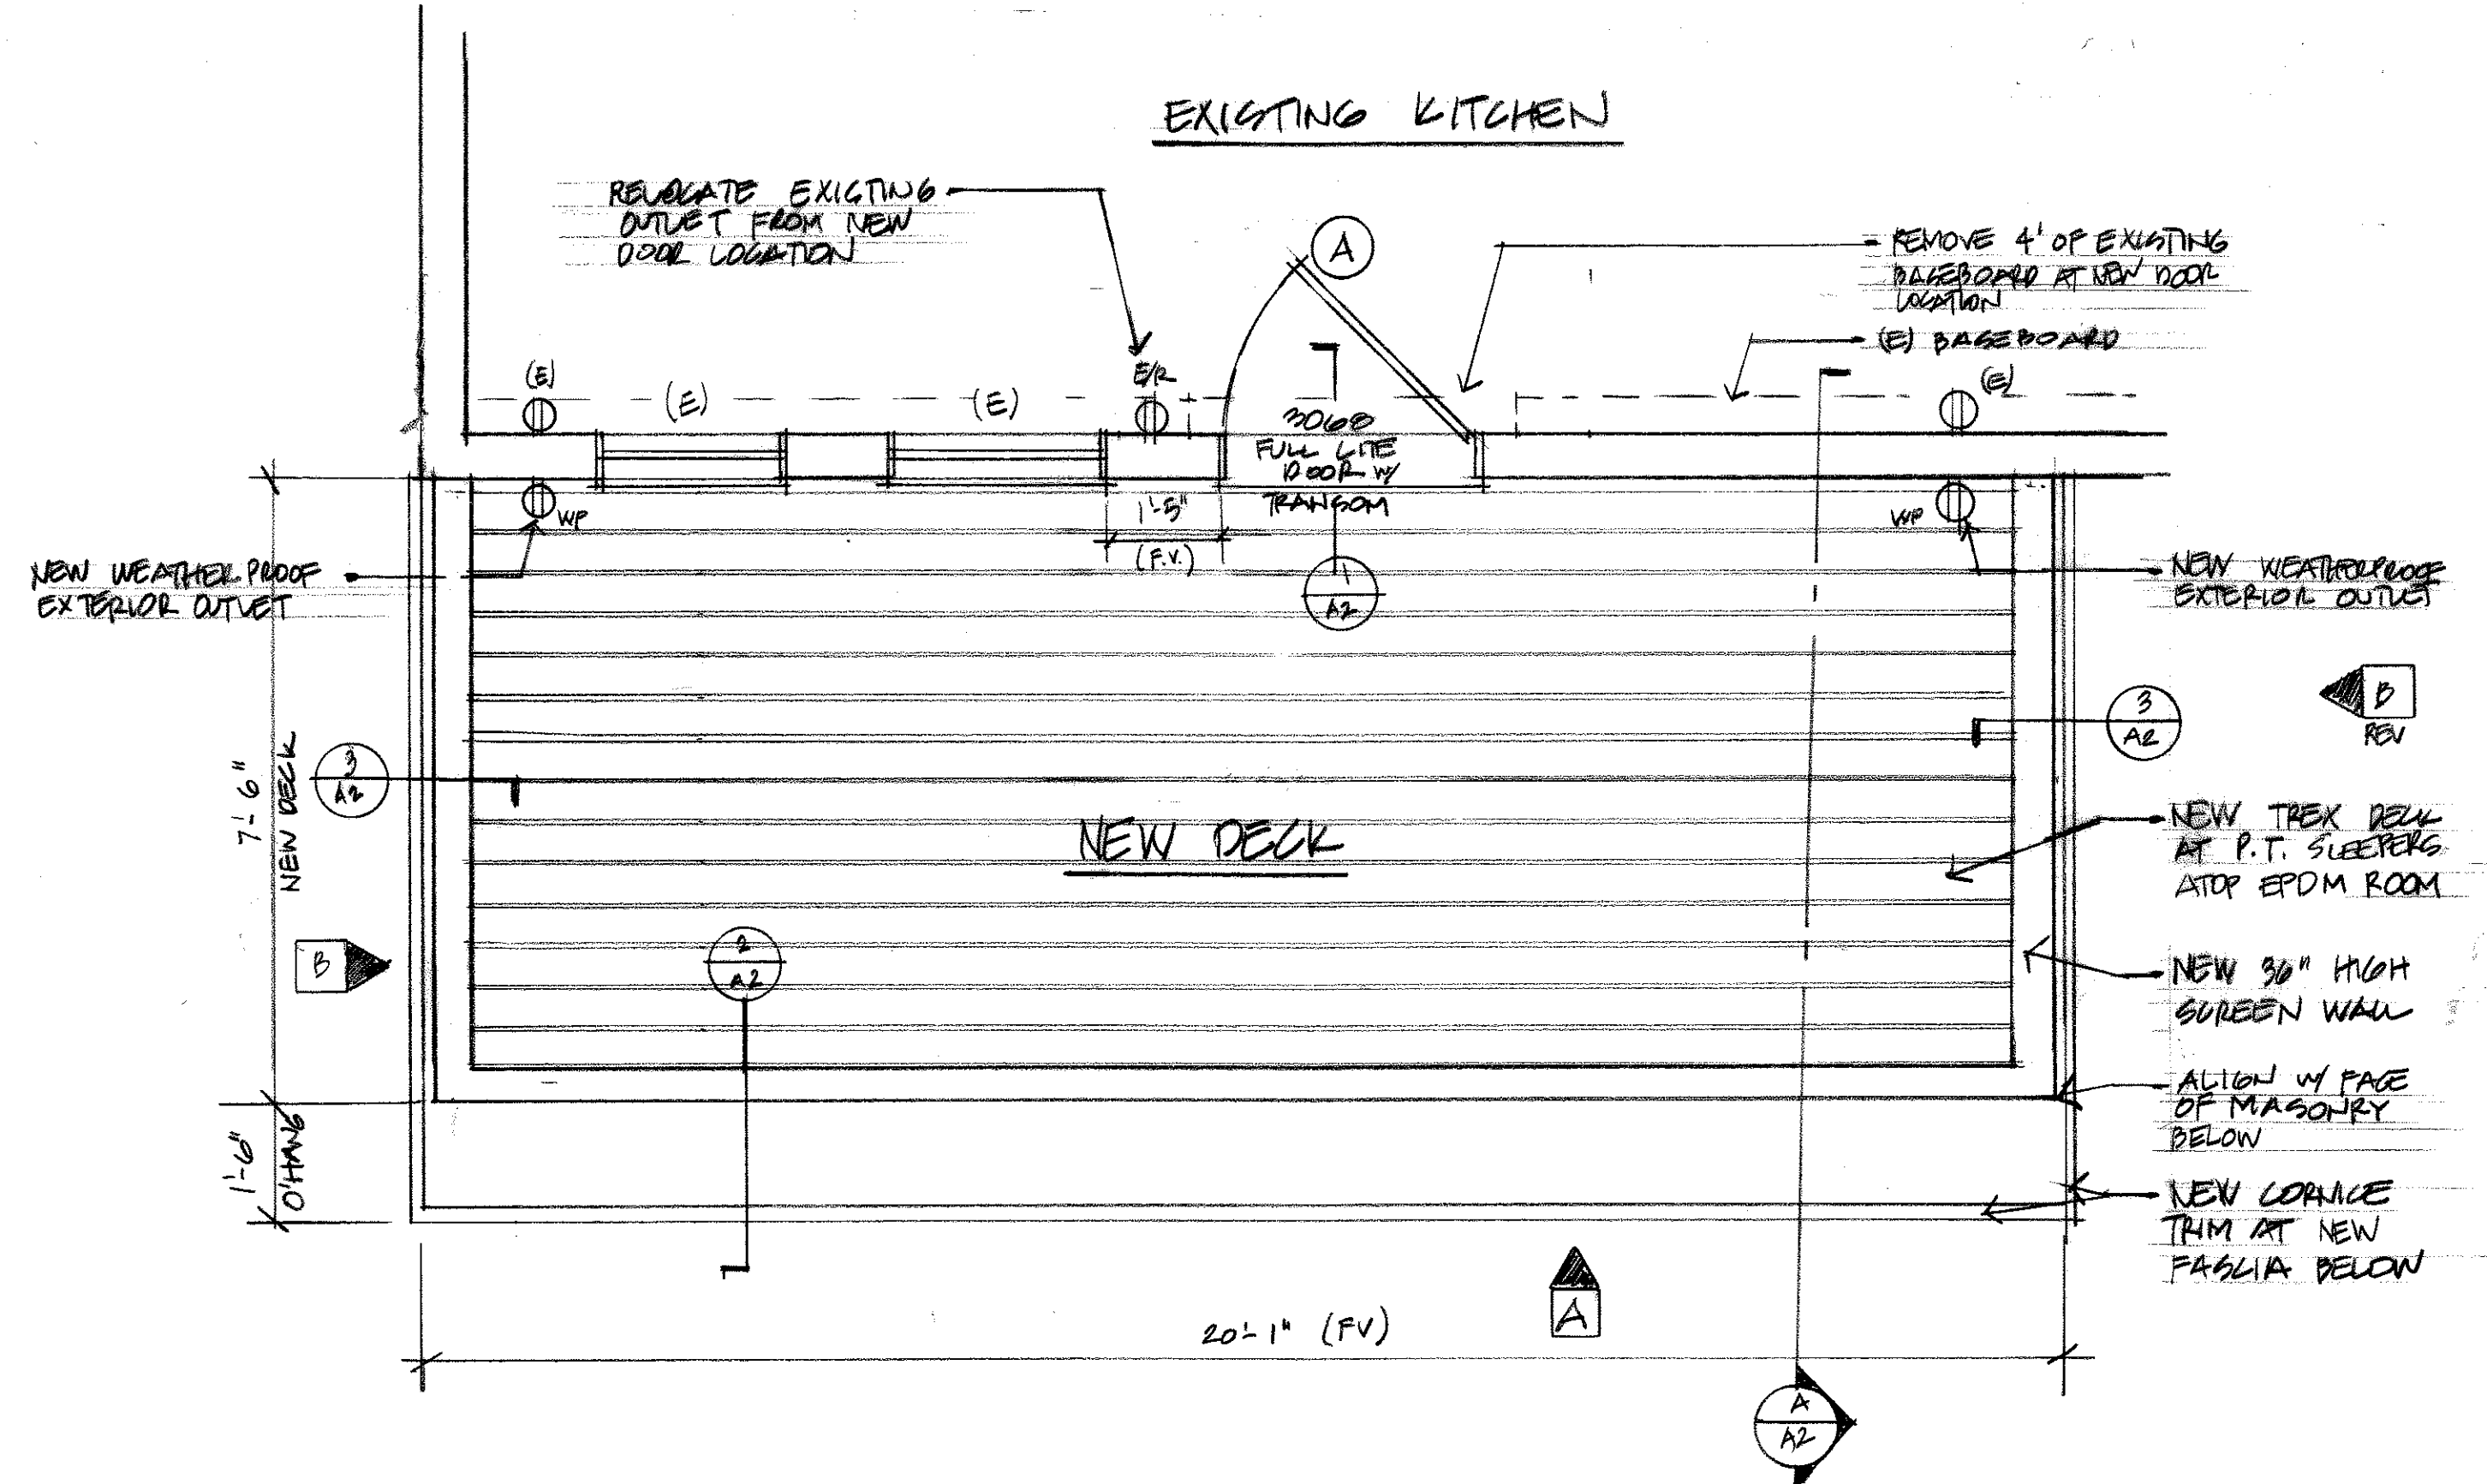

NEW DECK FLOOR PLAN
1/2" = 1'-0"

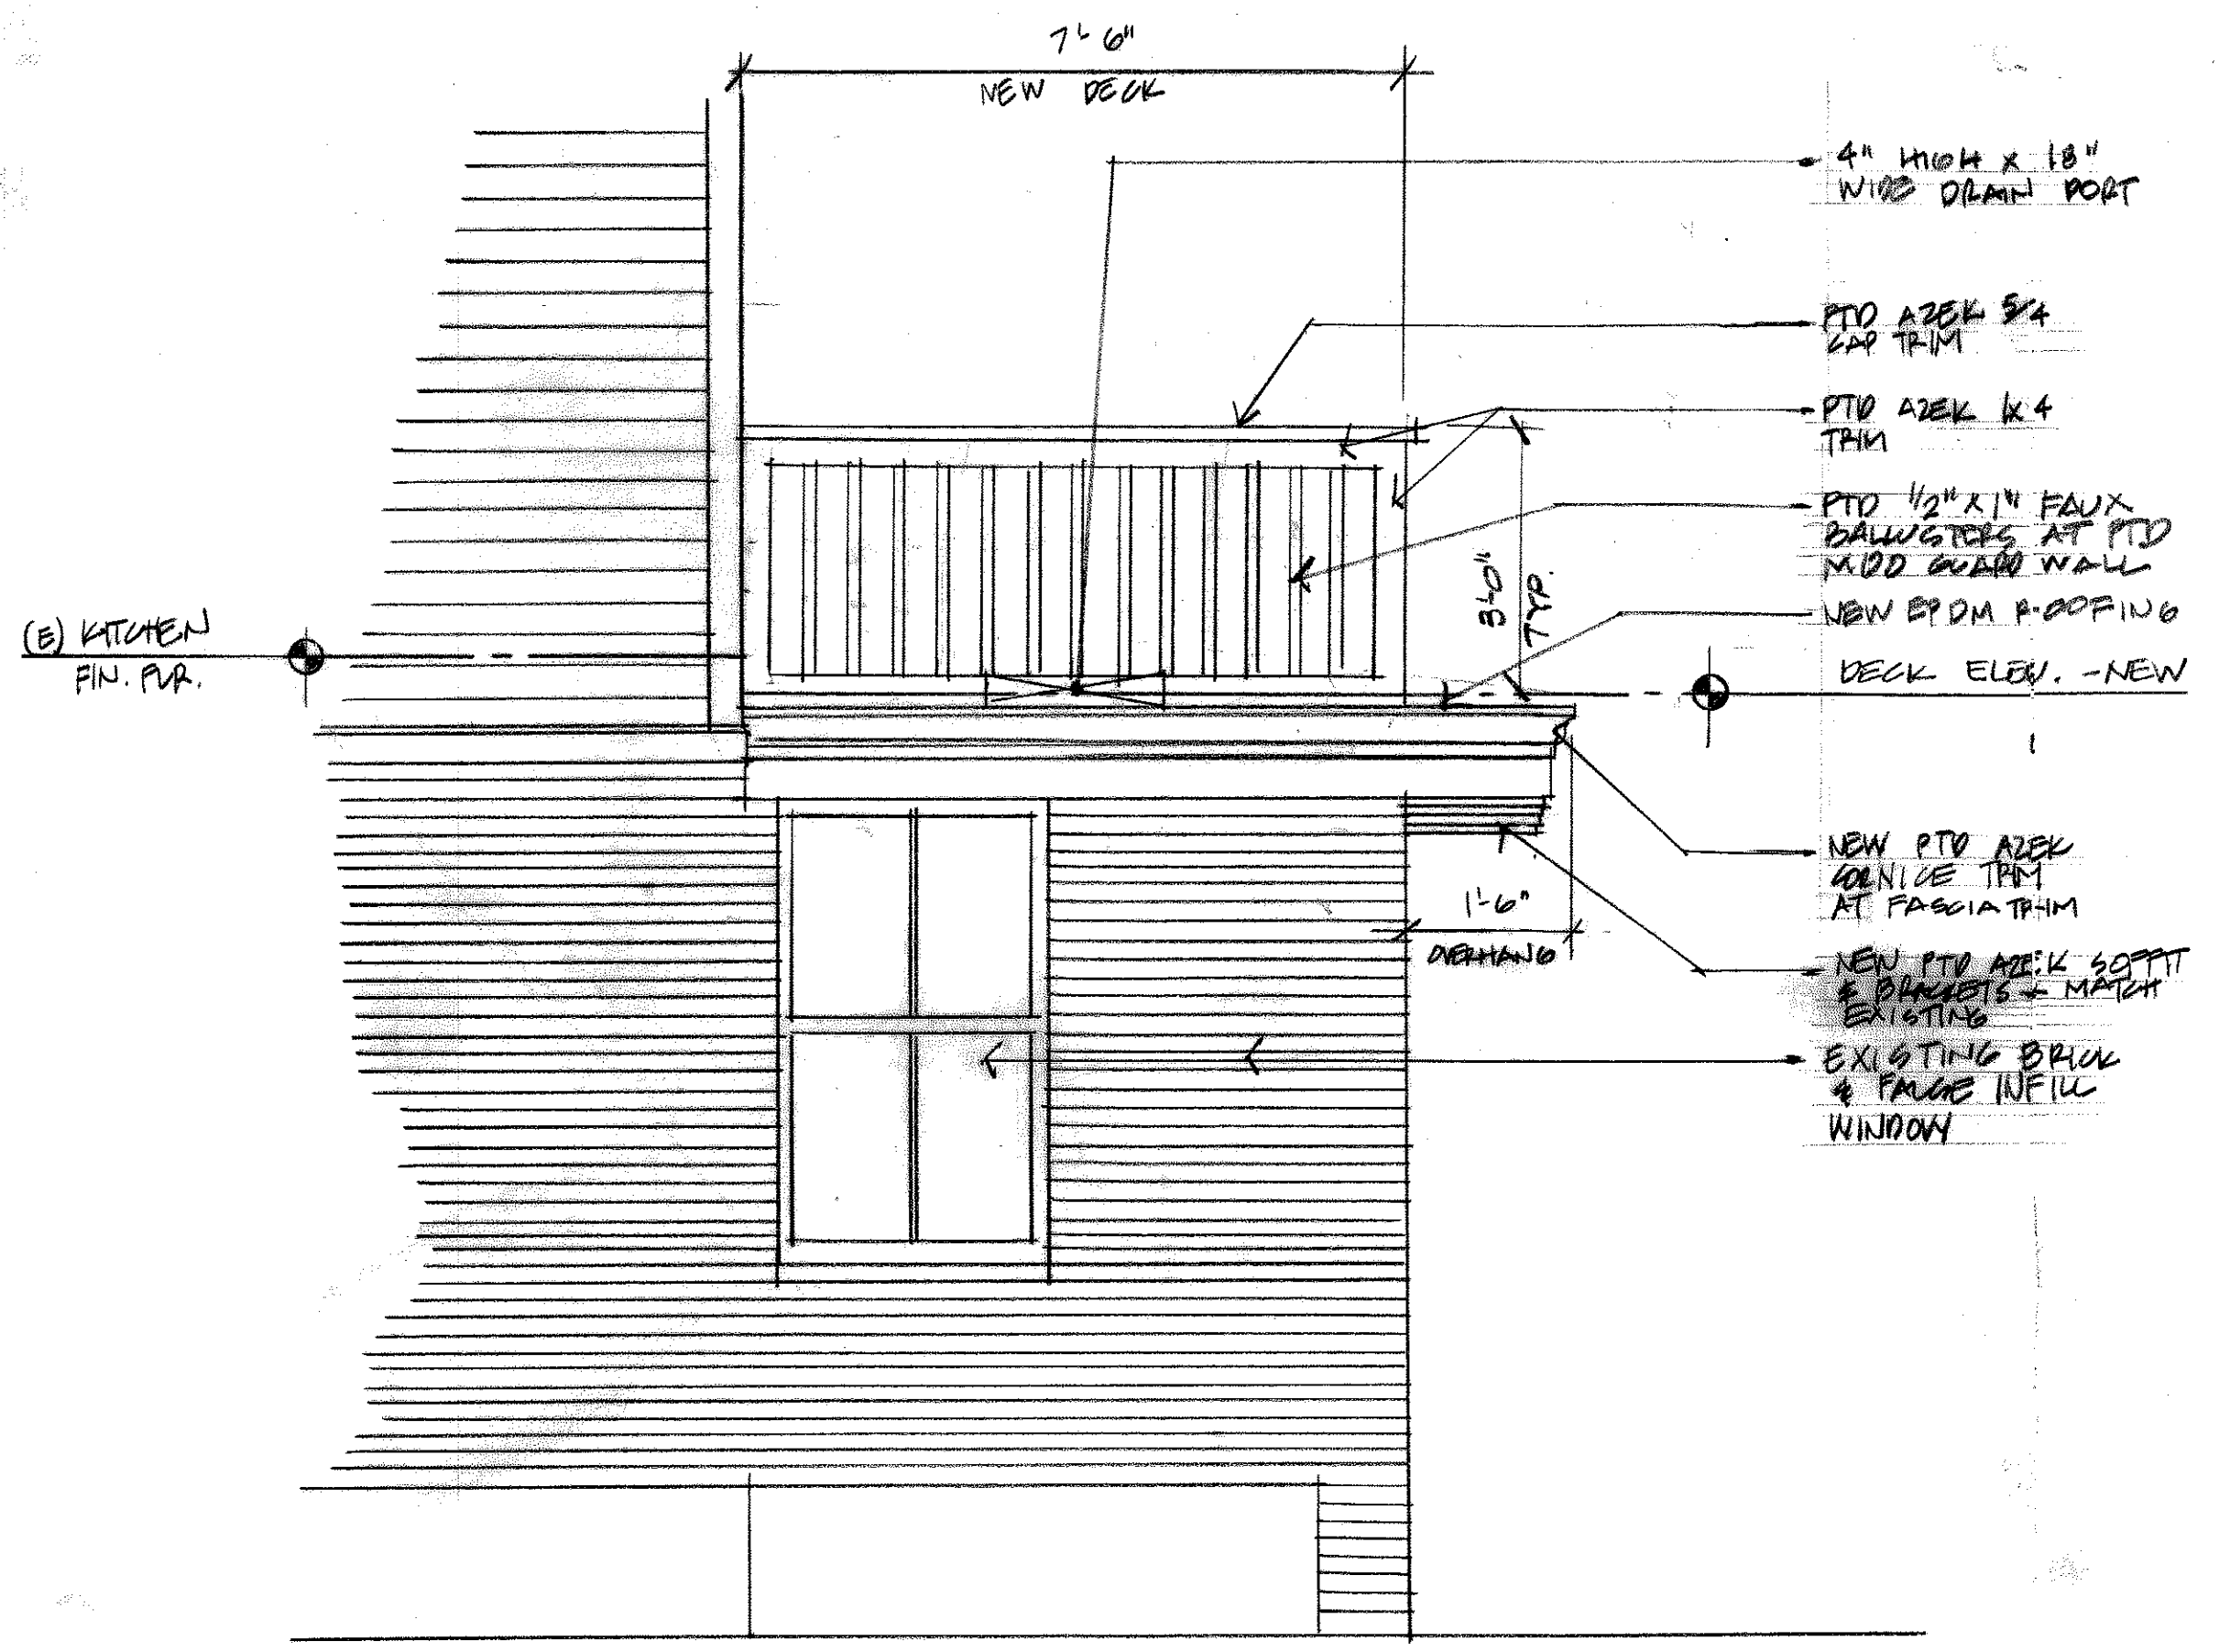

B NEW DECK SIDE ELEVATION - NORTH
1/2" = 1'-0" (SOUTH SIM.)

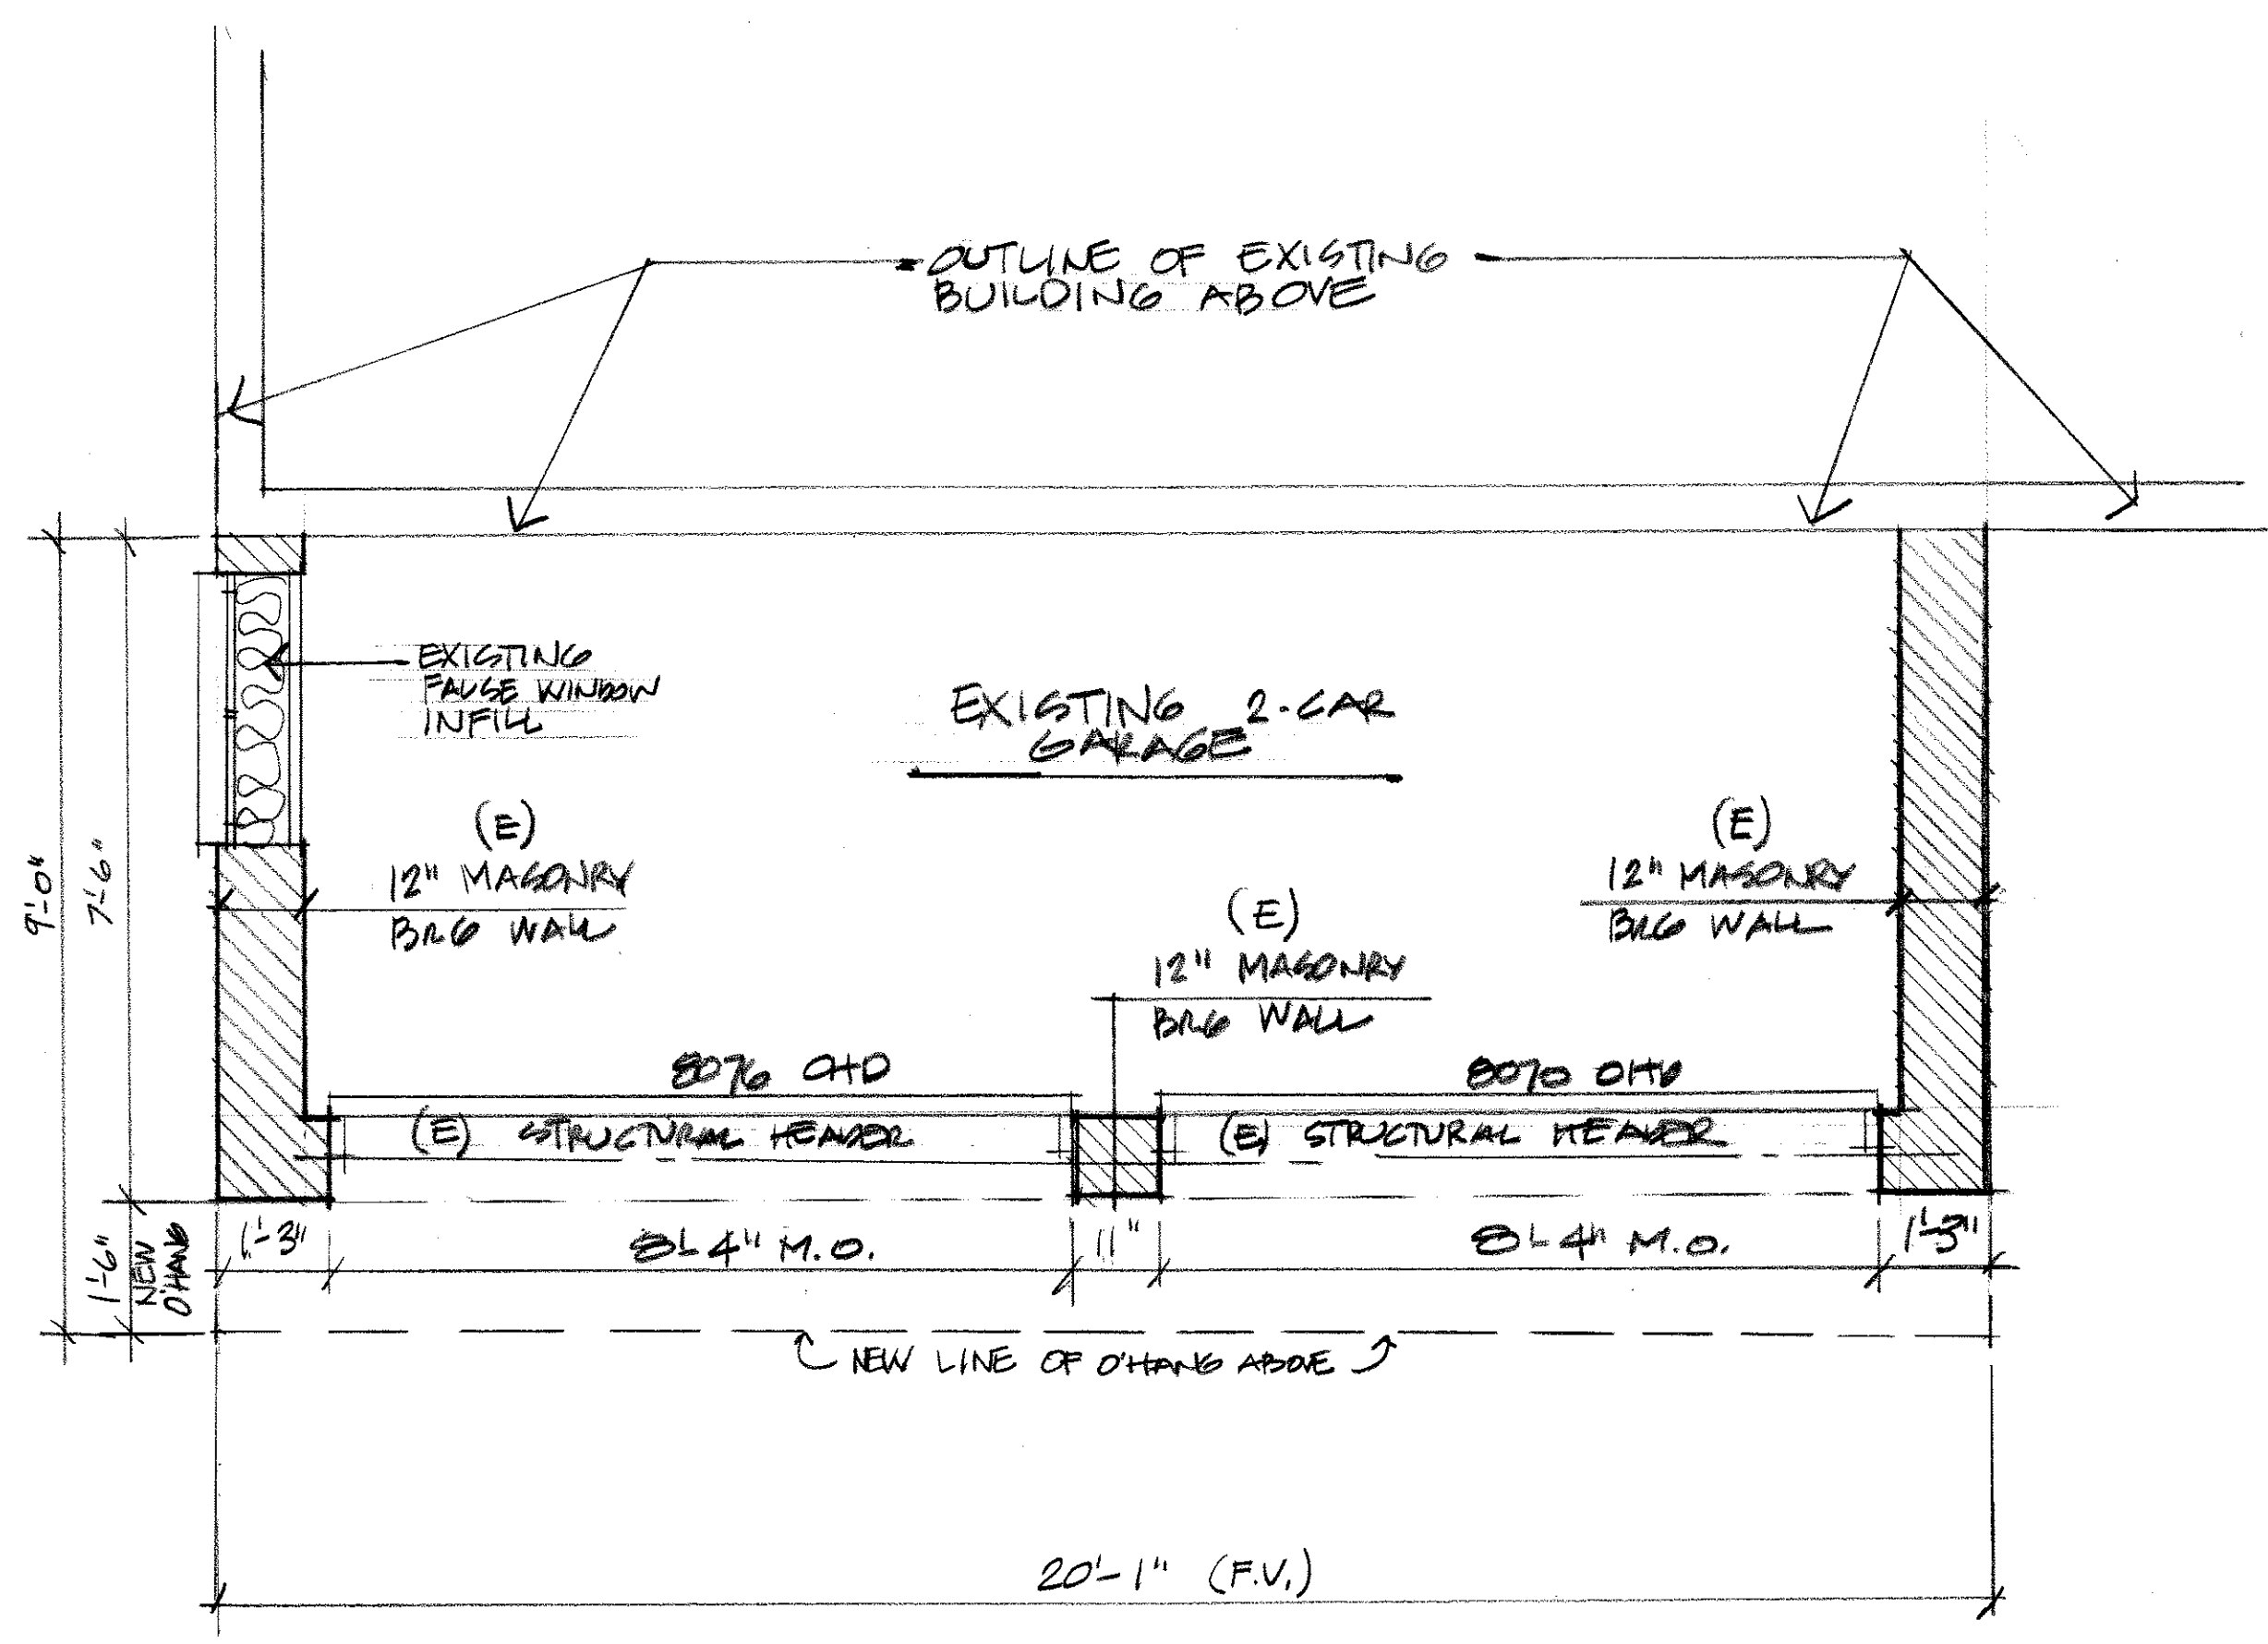

EXISTING GARAGE PLAN - BRG WALLS
1/2" = 1'-0"