




1
A102 ENLARGED EQUIPMENT SURROUND FLOOR PLAN
1 1/2" = 1'-0"

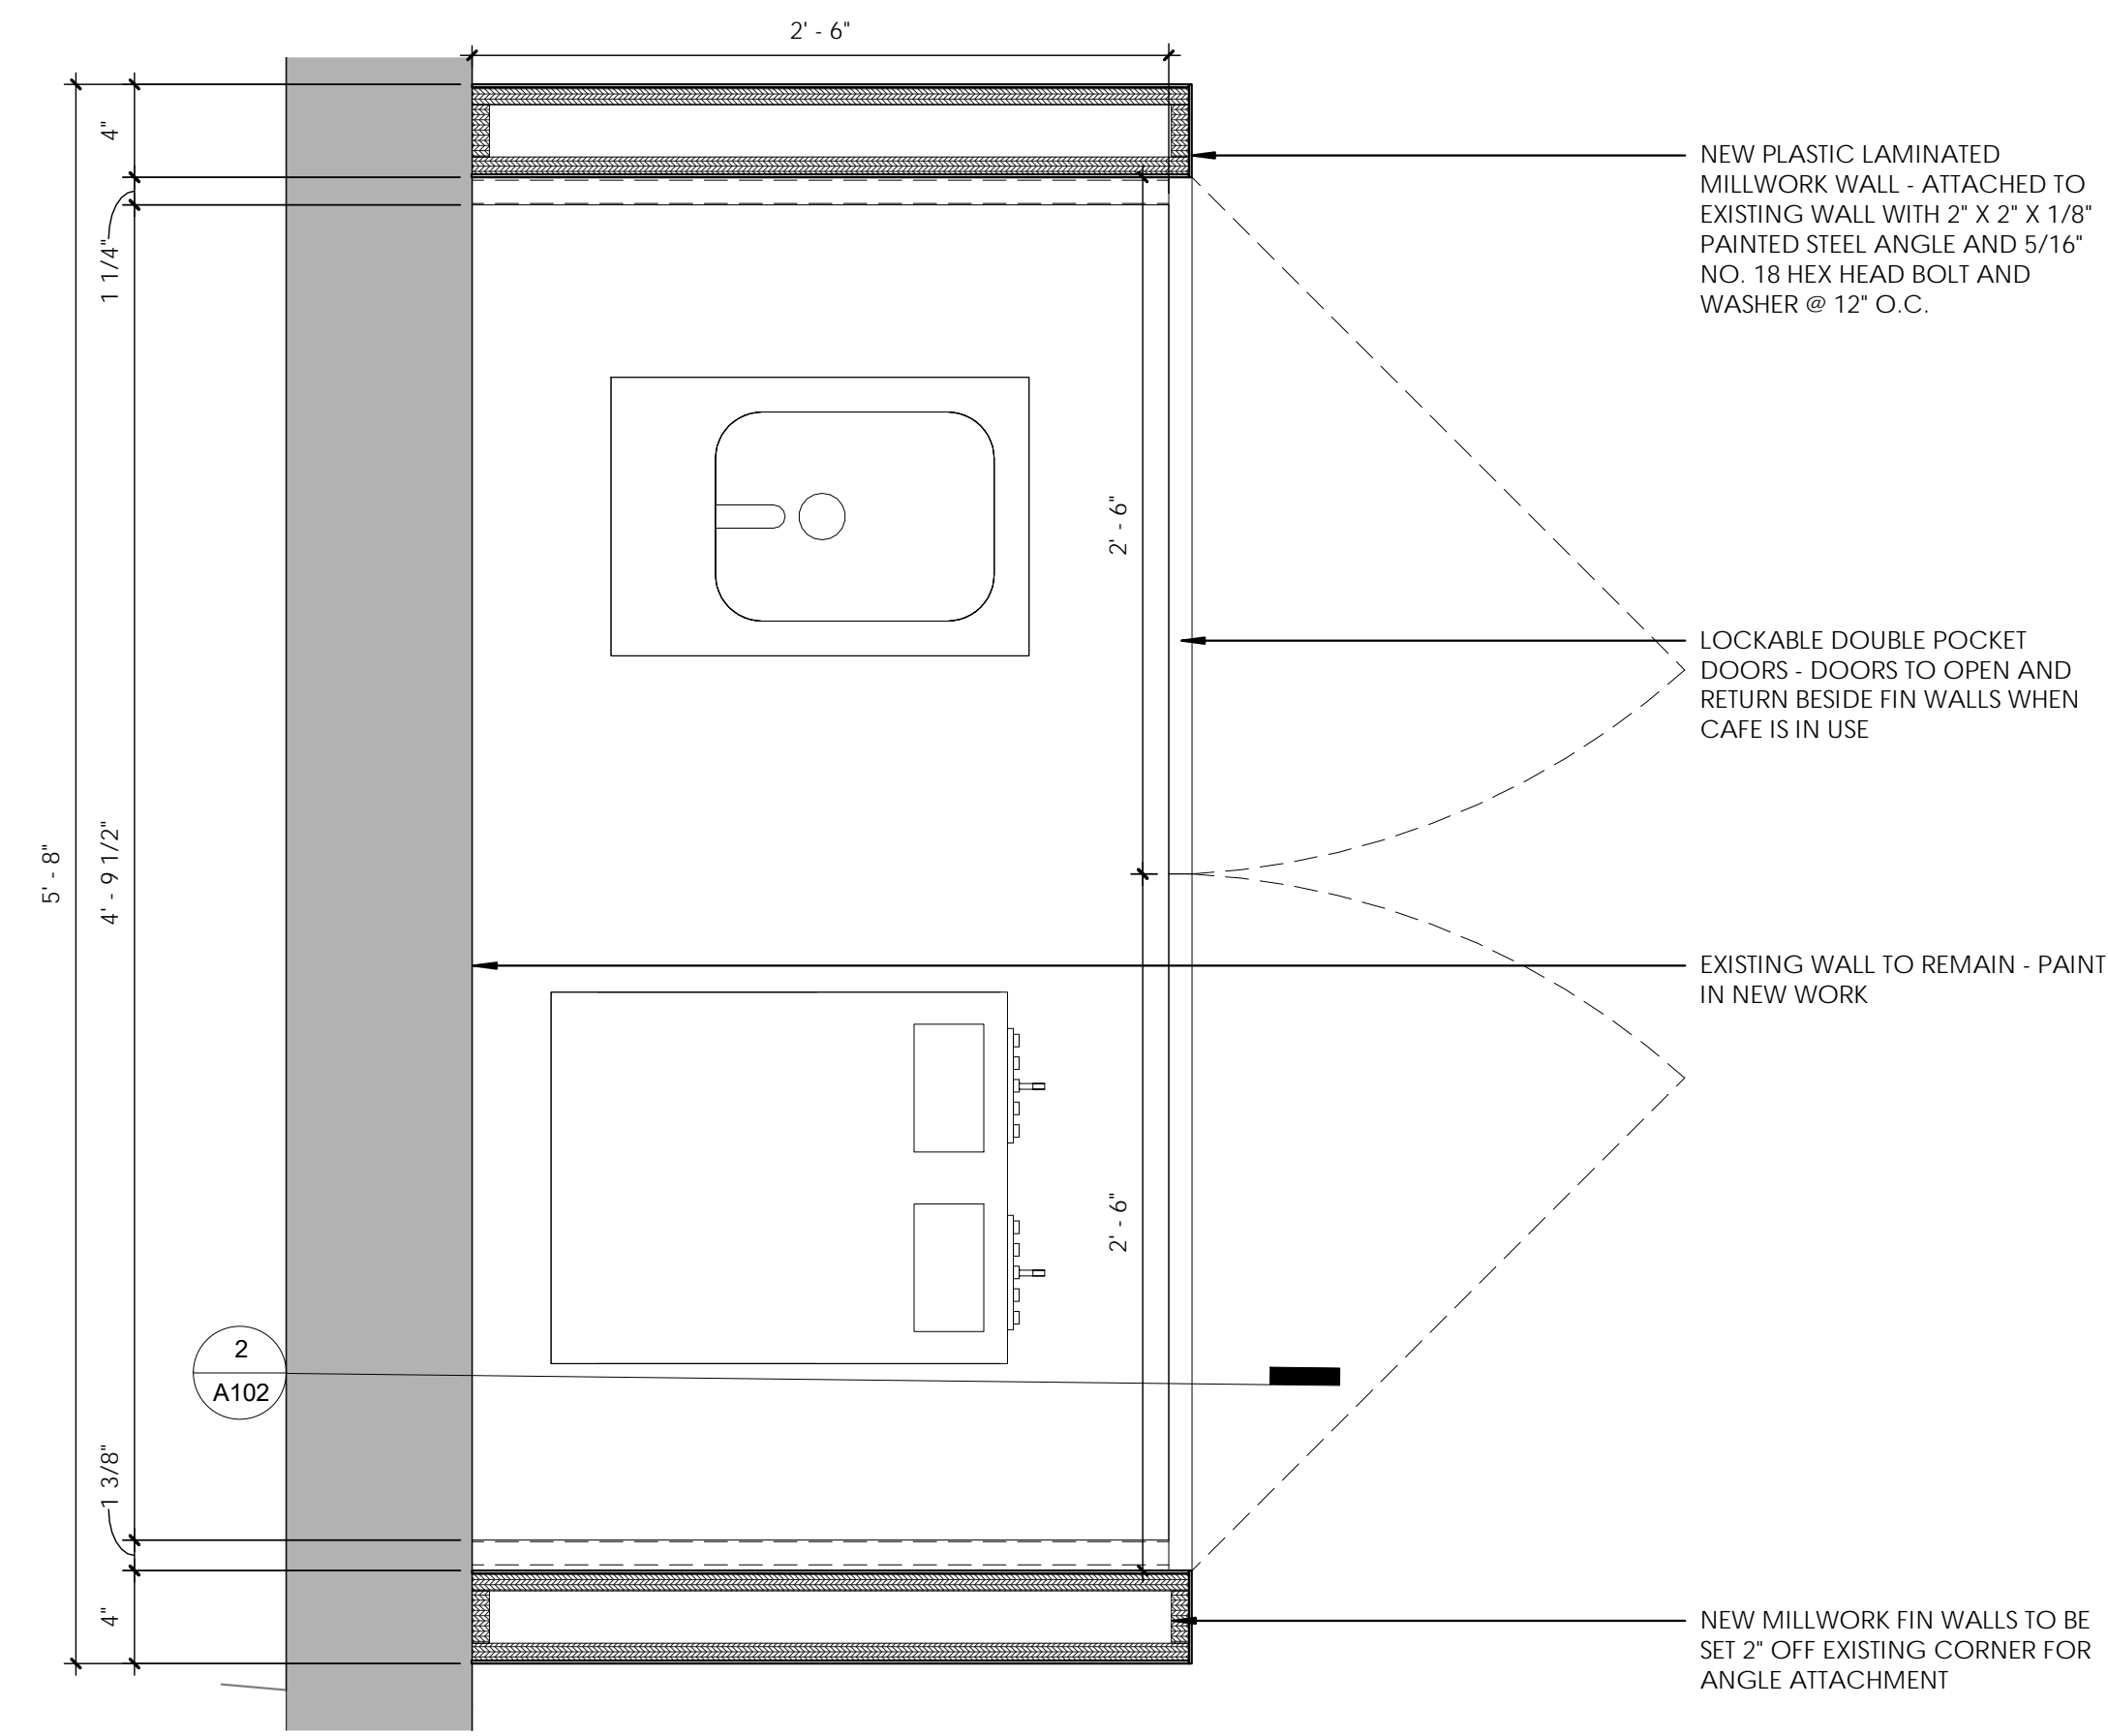


3
A102 Detail 0
1 1/2" = 1'-0"

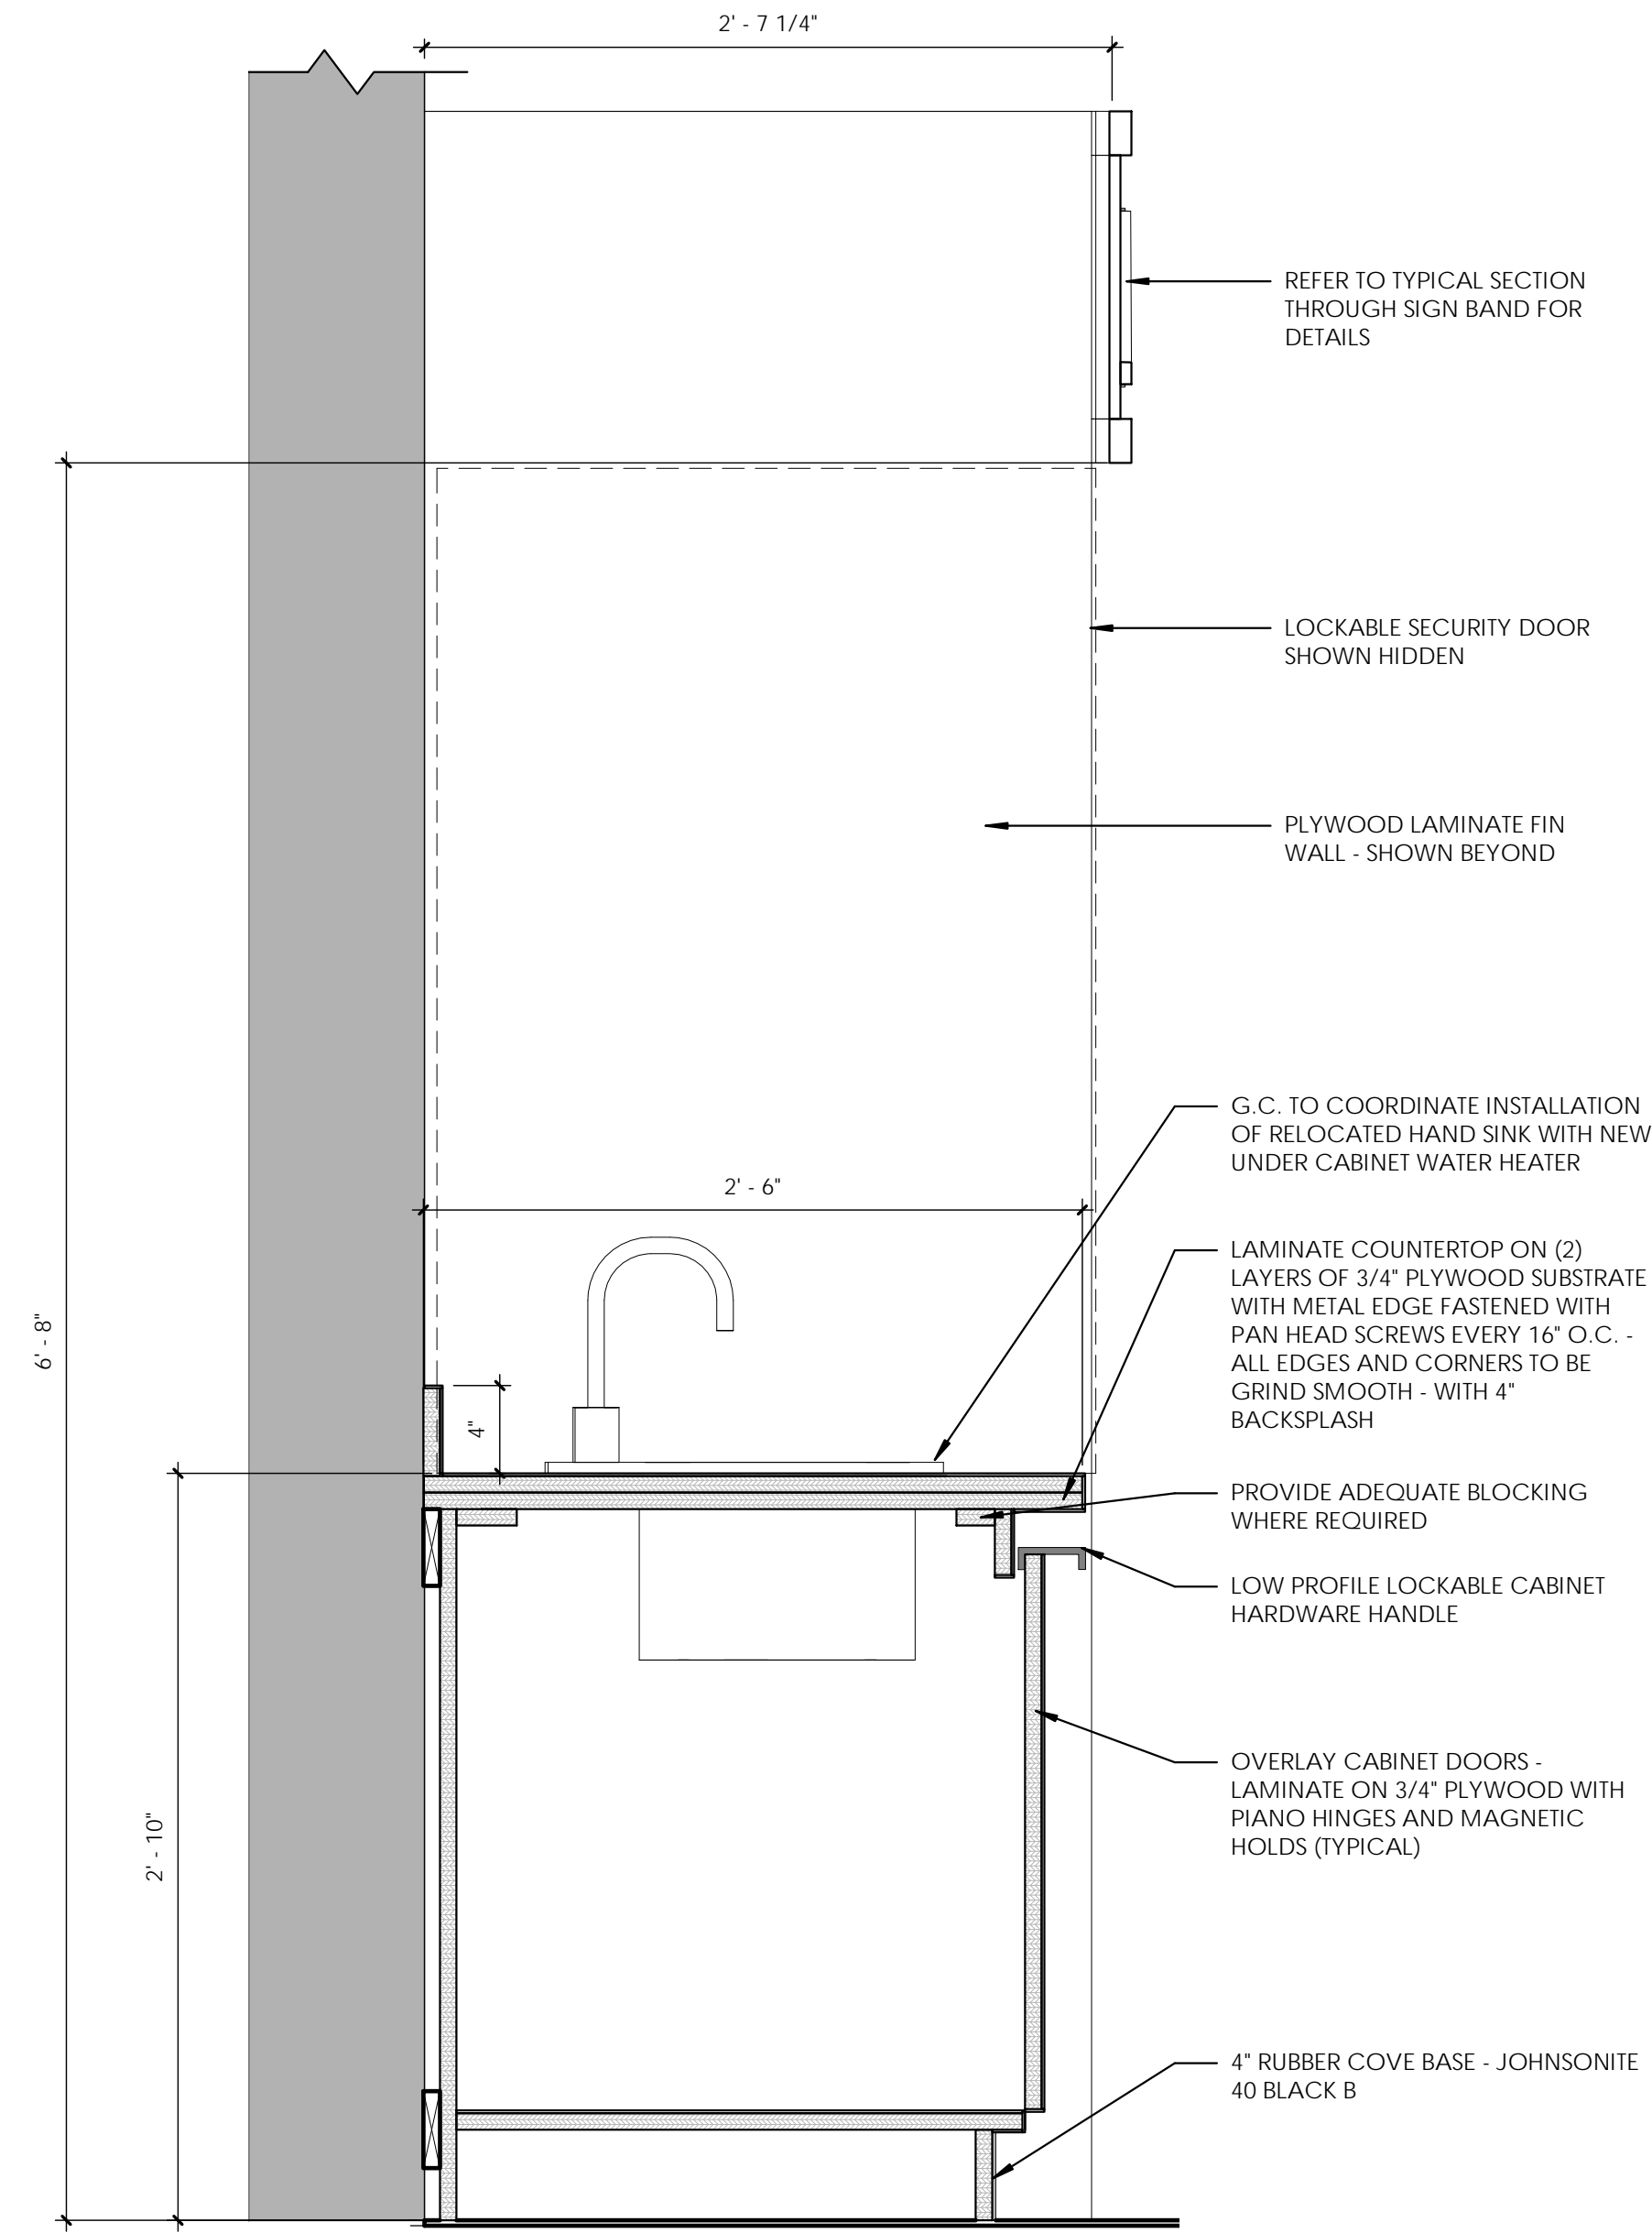

2
A102 SECTION THROUGH ENCLOSED COUNTER
1 1/2" = 1'-0"

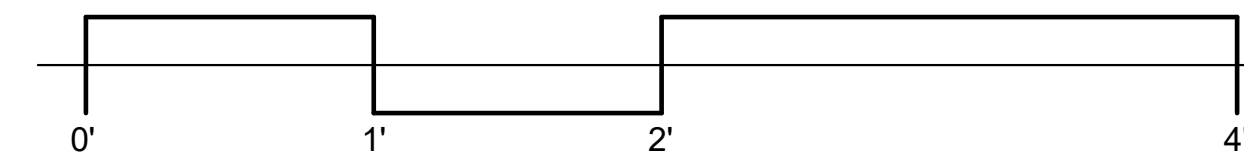

GRAPHIC SCALE: 1-1/2" = 1'-0"

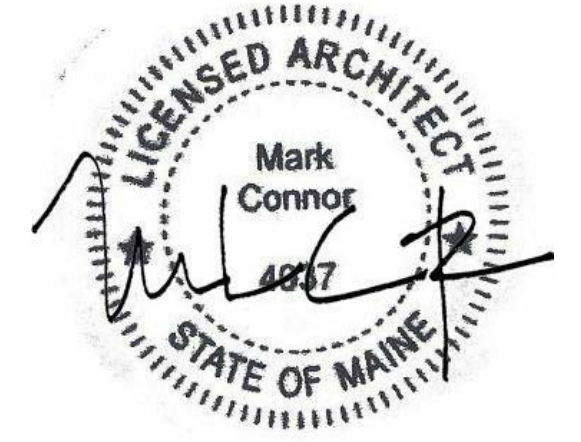

CONNOR ARCHITECTURE ACCEPTS NO RESPONSIBILITY FOR UNAUTHORIZED REPRODUCTION OR UNAUTHORIZED USE OF THIS DOCUMENT.
DRAWINGS ARE FOR GENERAL PURPOSES ONLY. NO MEASUREMENTS SHALL BE SCALED OFF DRAWINGS. ALL MEASUREMENTS SHALL BE VERIFIED IN FIELD.

ARCHITECT:



1656 Massachusetts Ave.
Lexington, MA 02420
Tel: 781-652-0114
connorarchitecture.com

REVISIONS

MILLWORK DETAILS

246 DEERING AVENUE
PORTLAND, ME 04102

GARBRECHT LAW CAFE
UNIVERSITY OF SOUTHERN MAINE

ISSUED:
JANUARY 19, 2017

DESCRIPTION:
100% CONSTRUCTION DOCUMENTS

A102
SHEET