

51-E-14

#2003-0079

59 Exeter St.



USM Law Clinic

USM


ACCESSIBLE
PARKING



FENCE ENCLOSURE #
PLANTINGS AROUND
RELOCATED CHILLER

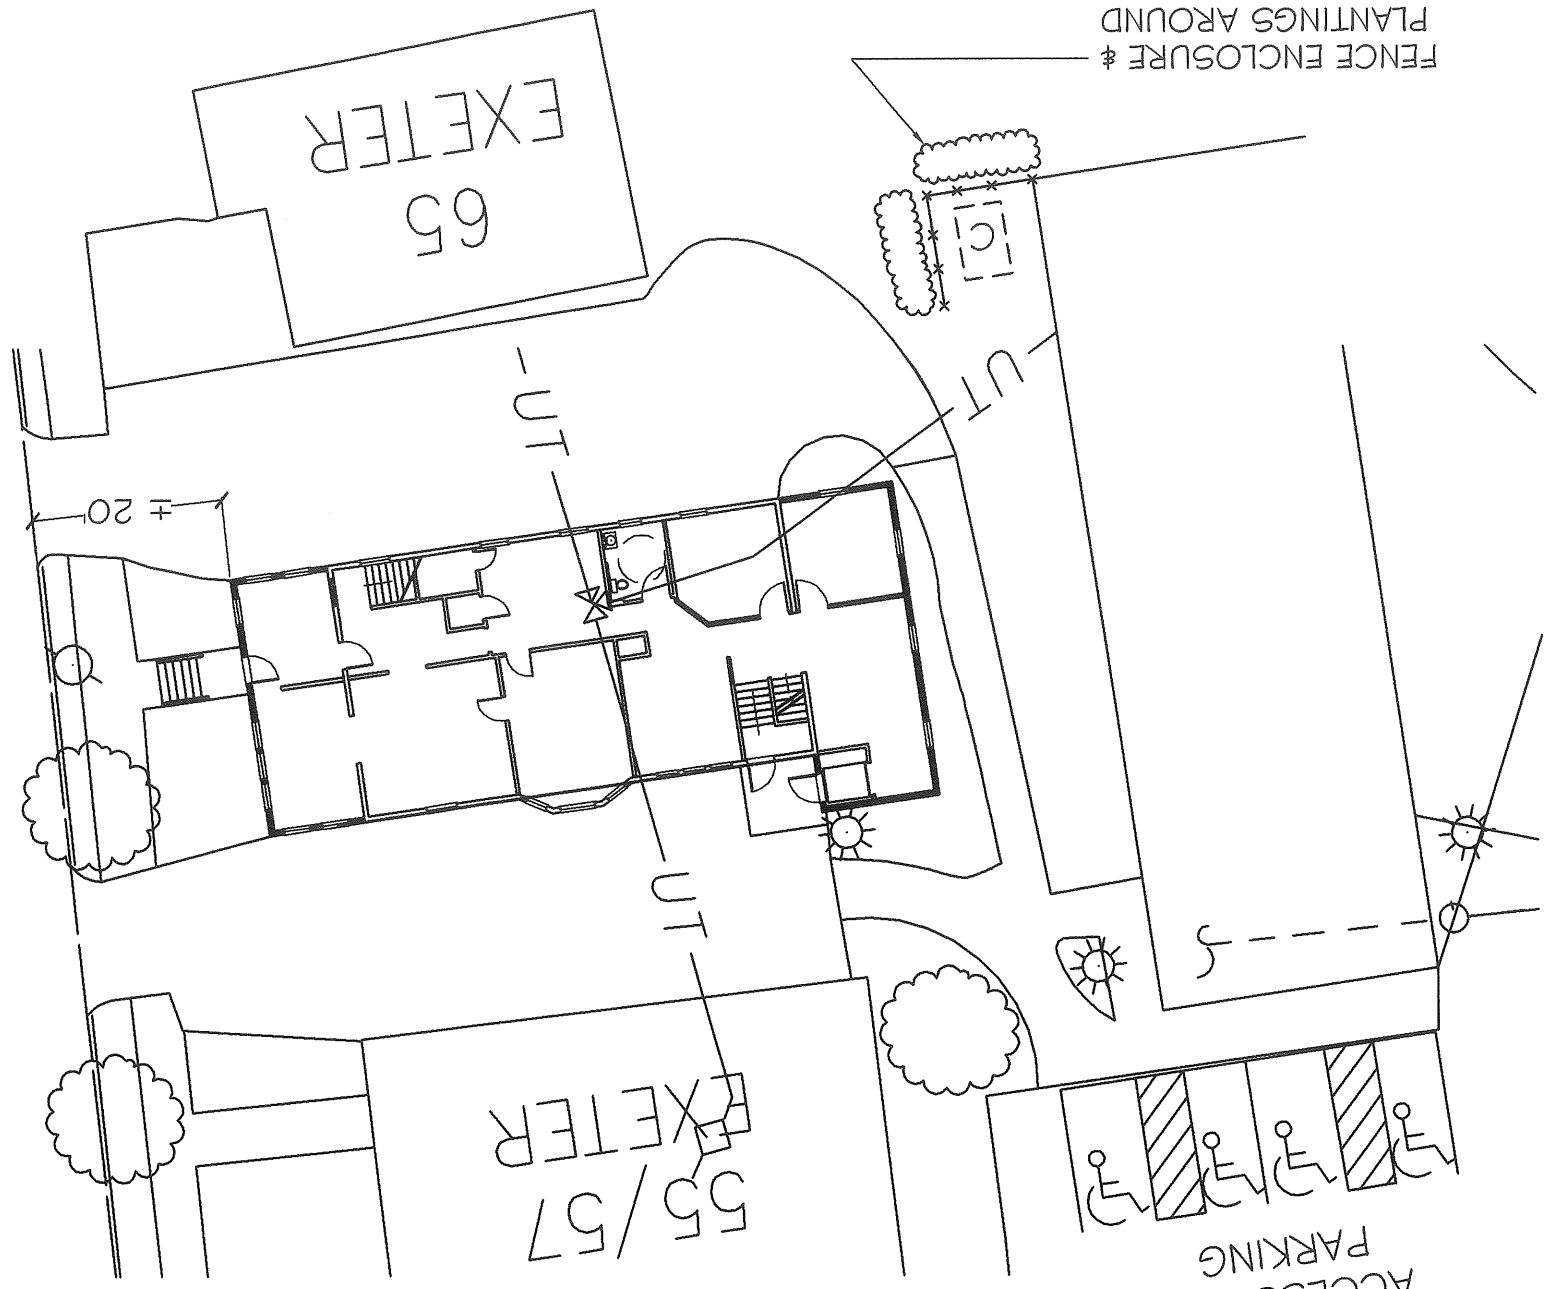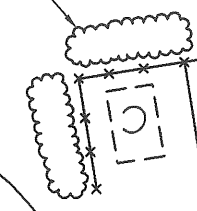

EXETER STREET

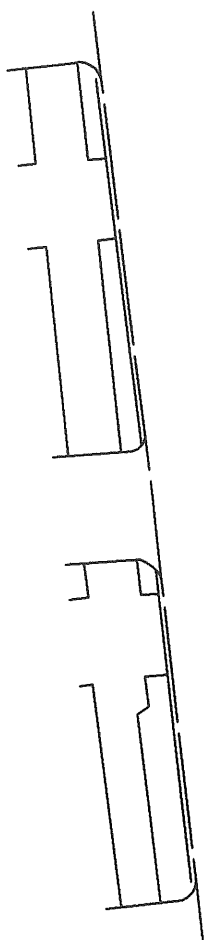

PROPOSED SITE PLAN
SCALE : 1" = 10'-0"

SP-1

PROPOSED SITE PLAN

DATE : 04/03/03


USM LAW CLINIC

59 EXETER STREET
PORTLAND, MAINE

alphaOne

Powering Independent Living

PROPOSED FIRST FLOOR PLAN
SCALE: 1/8" = 1'-0"

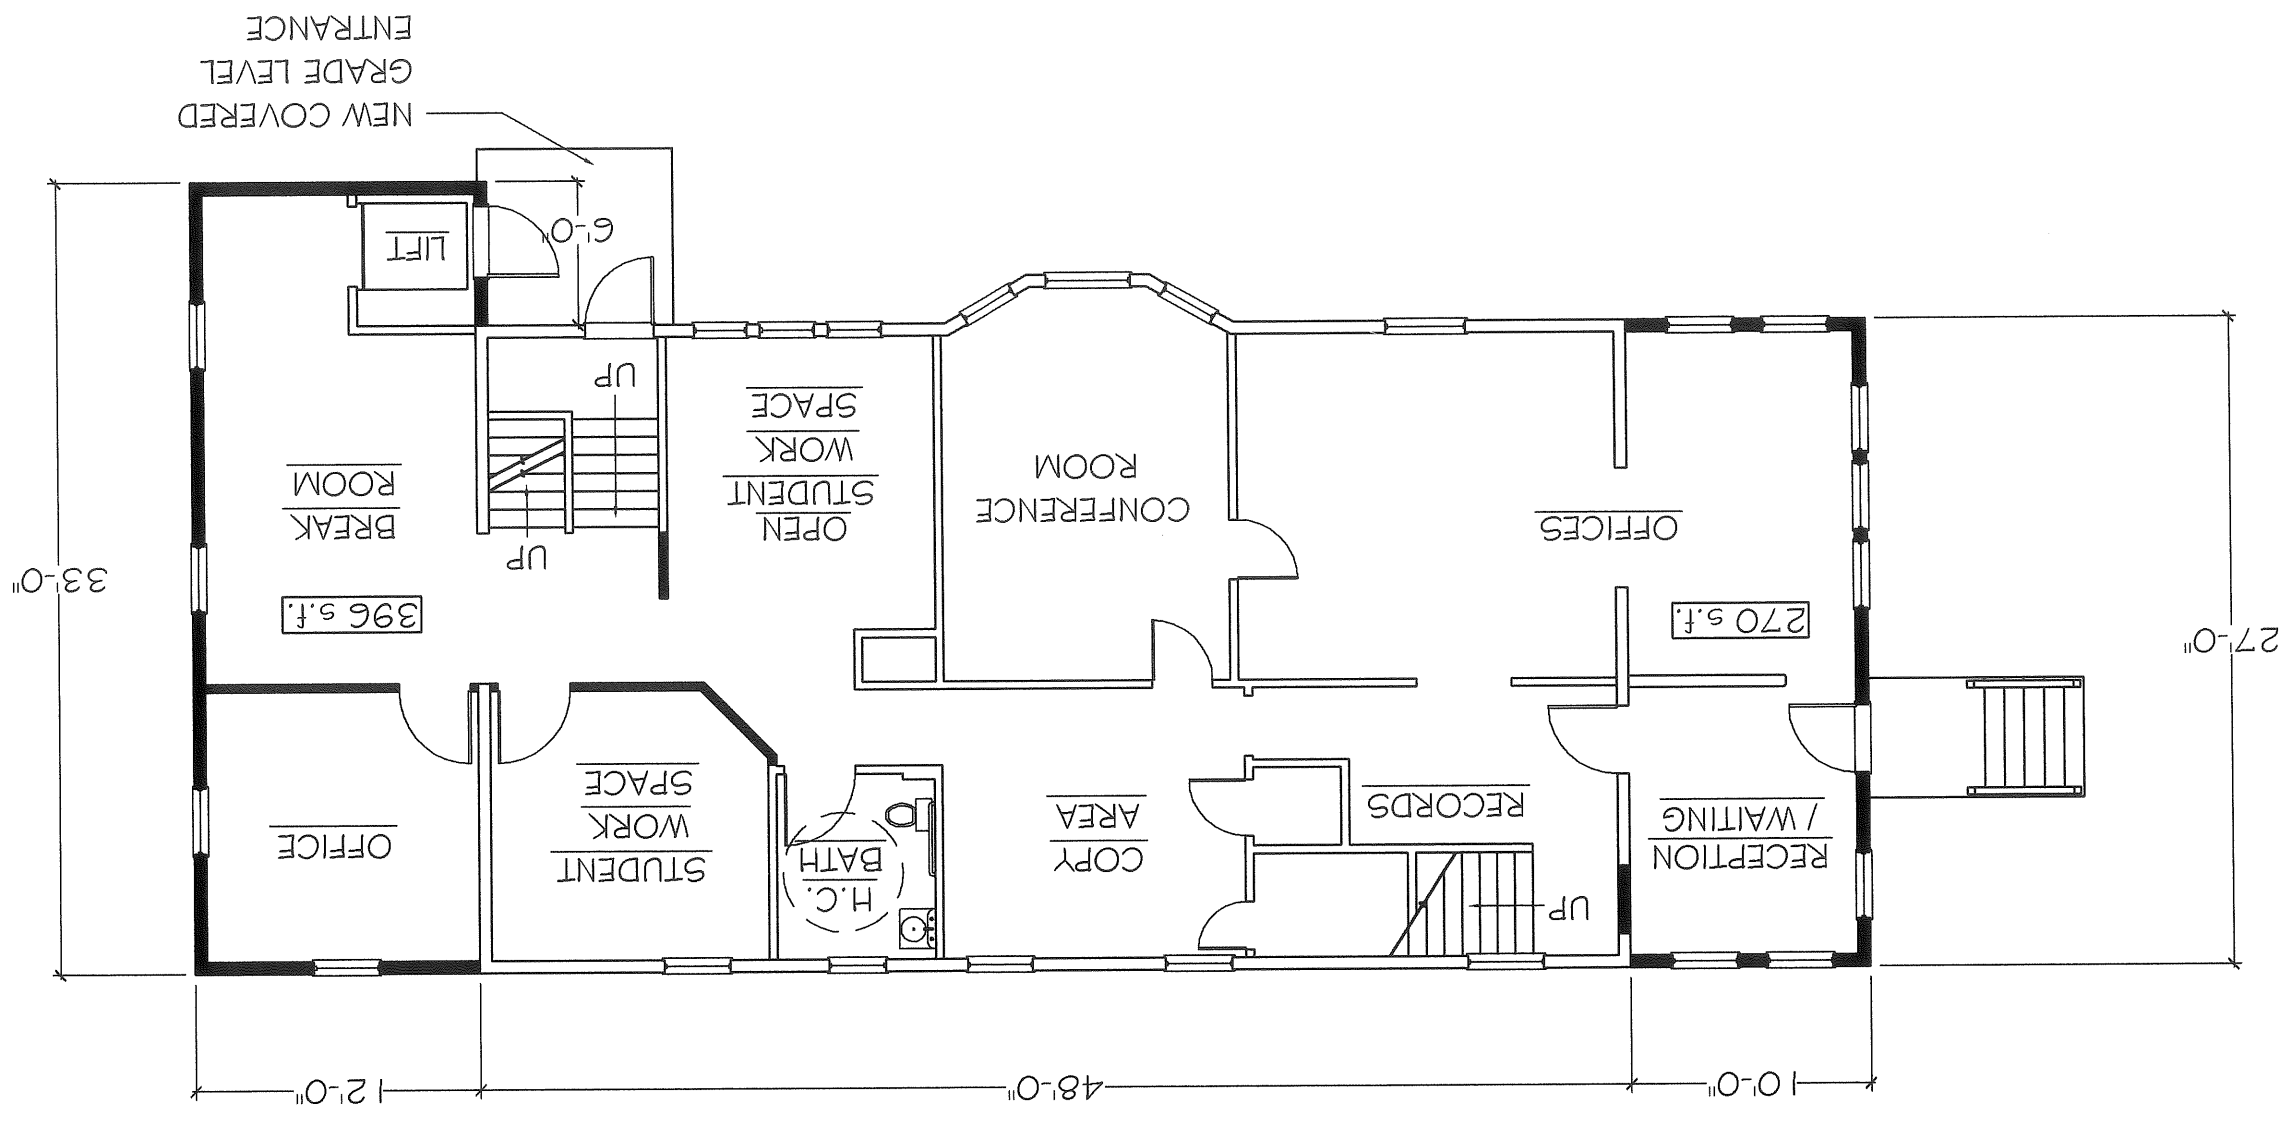

SK-1


PROPOSED FIRST FLOOR PLAN

DATE: 04/03/03


USM LAW CLINIC
59 EXETER STREET
PORTLAND, MAINE

alphaOne

Powering Independent Living

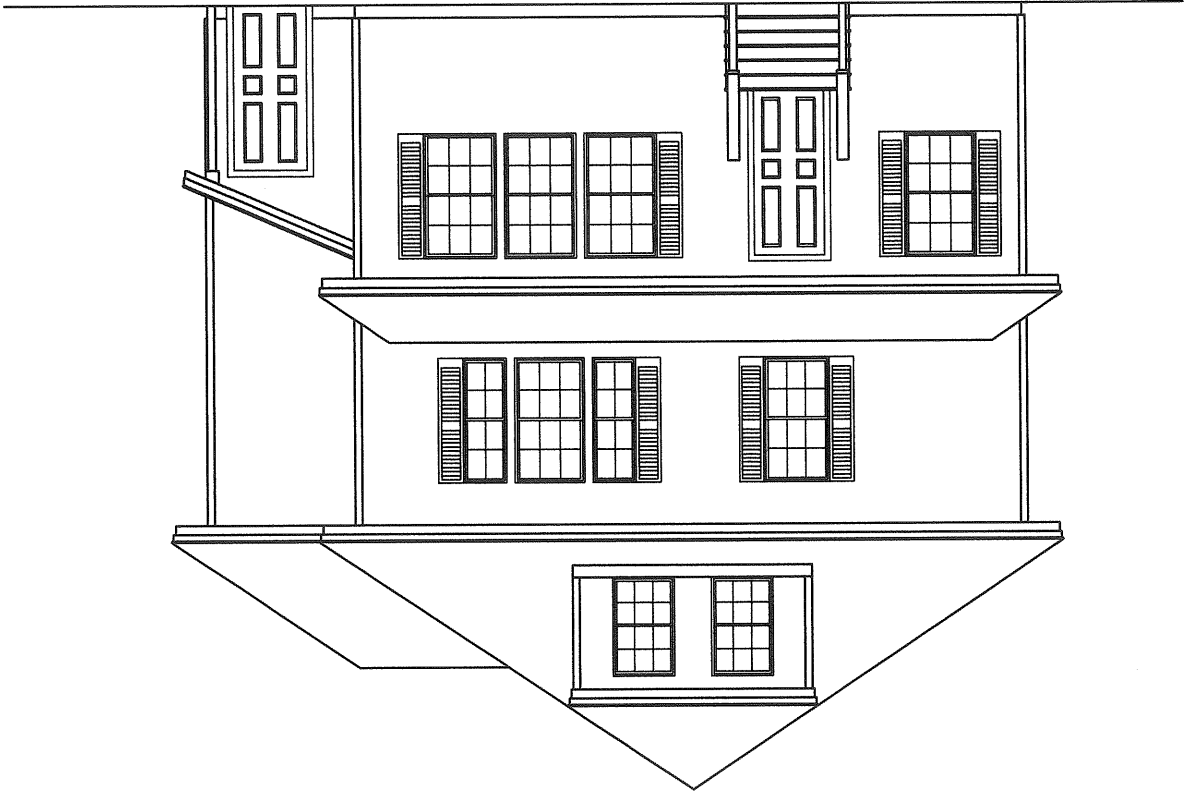

FRONT ELEVATION
SCALE : 1/8" = 1' - 0"

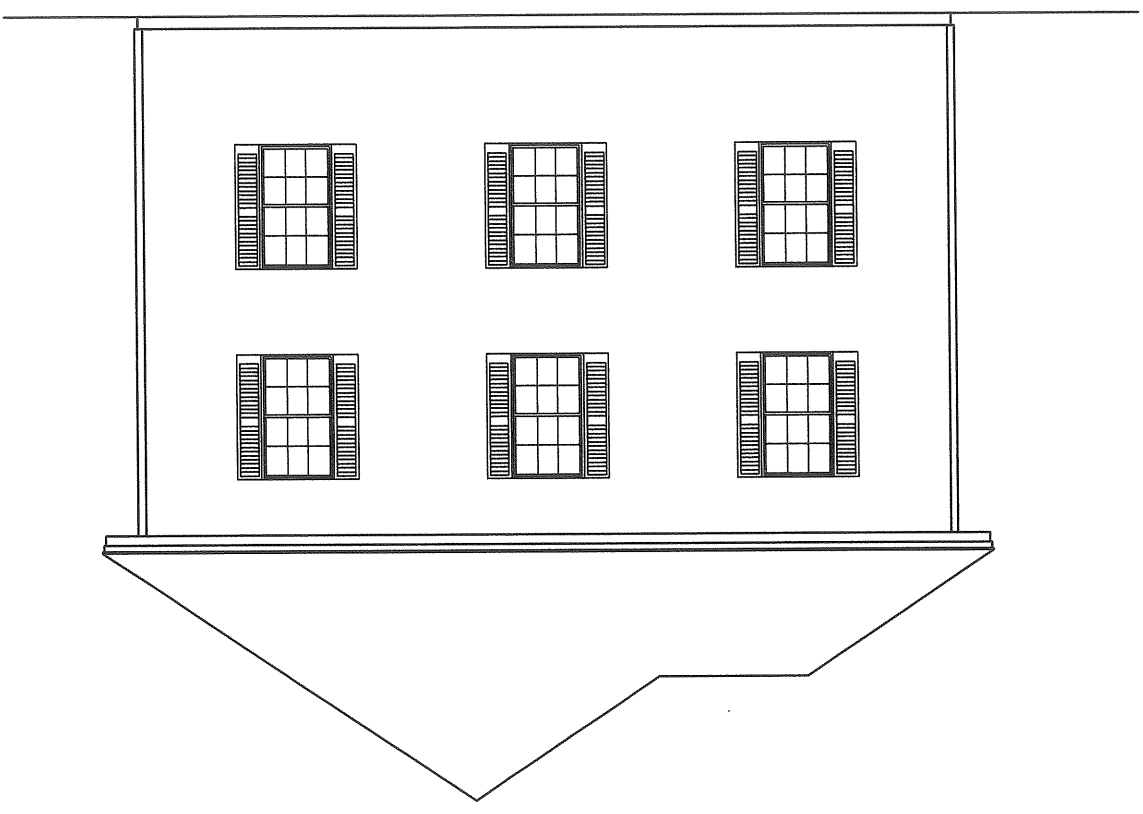

REAR ELEVATION
SCALE : 1/8" = 1' - 0"


USM LAW CLINIC
59 EXETER STREET
PORTLAND, MAINE

PROPOSED ELEVATIONS

SK-3

DATE : 04/03/03



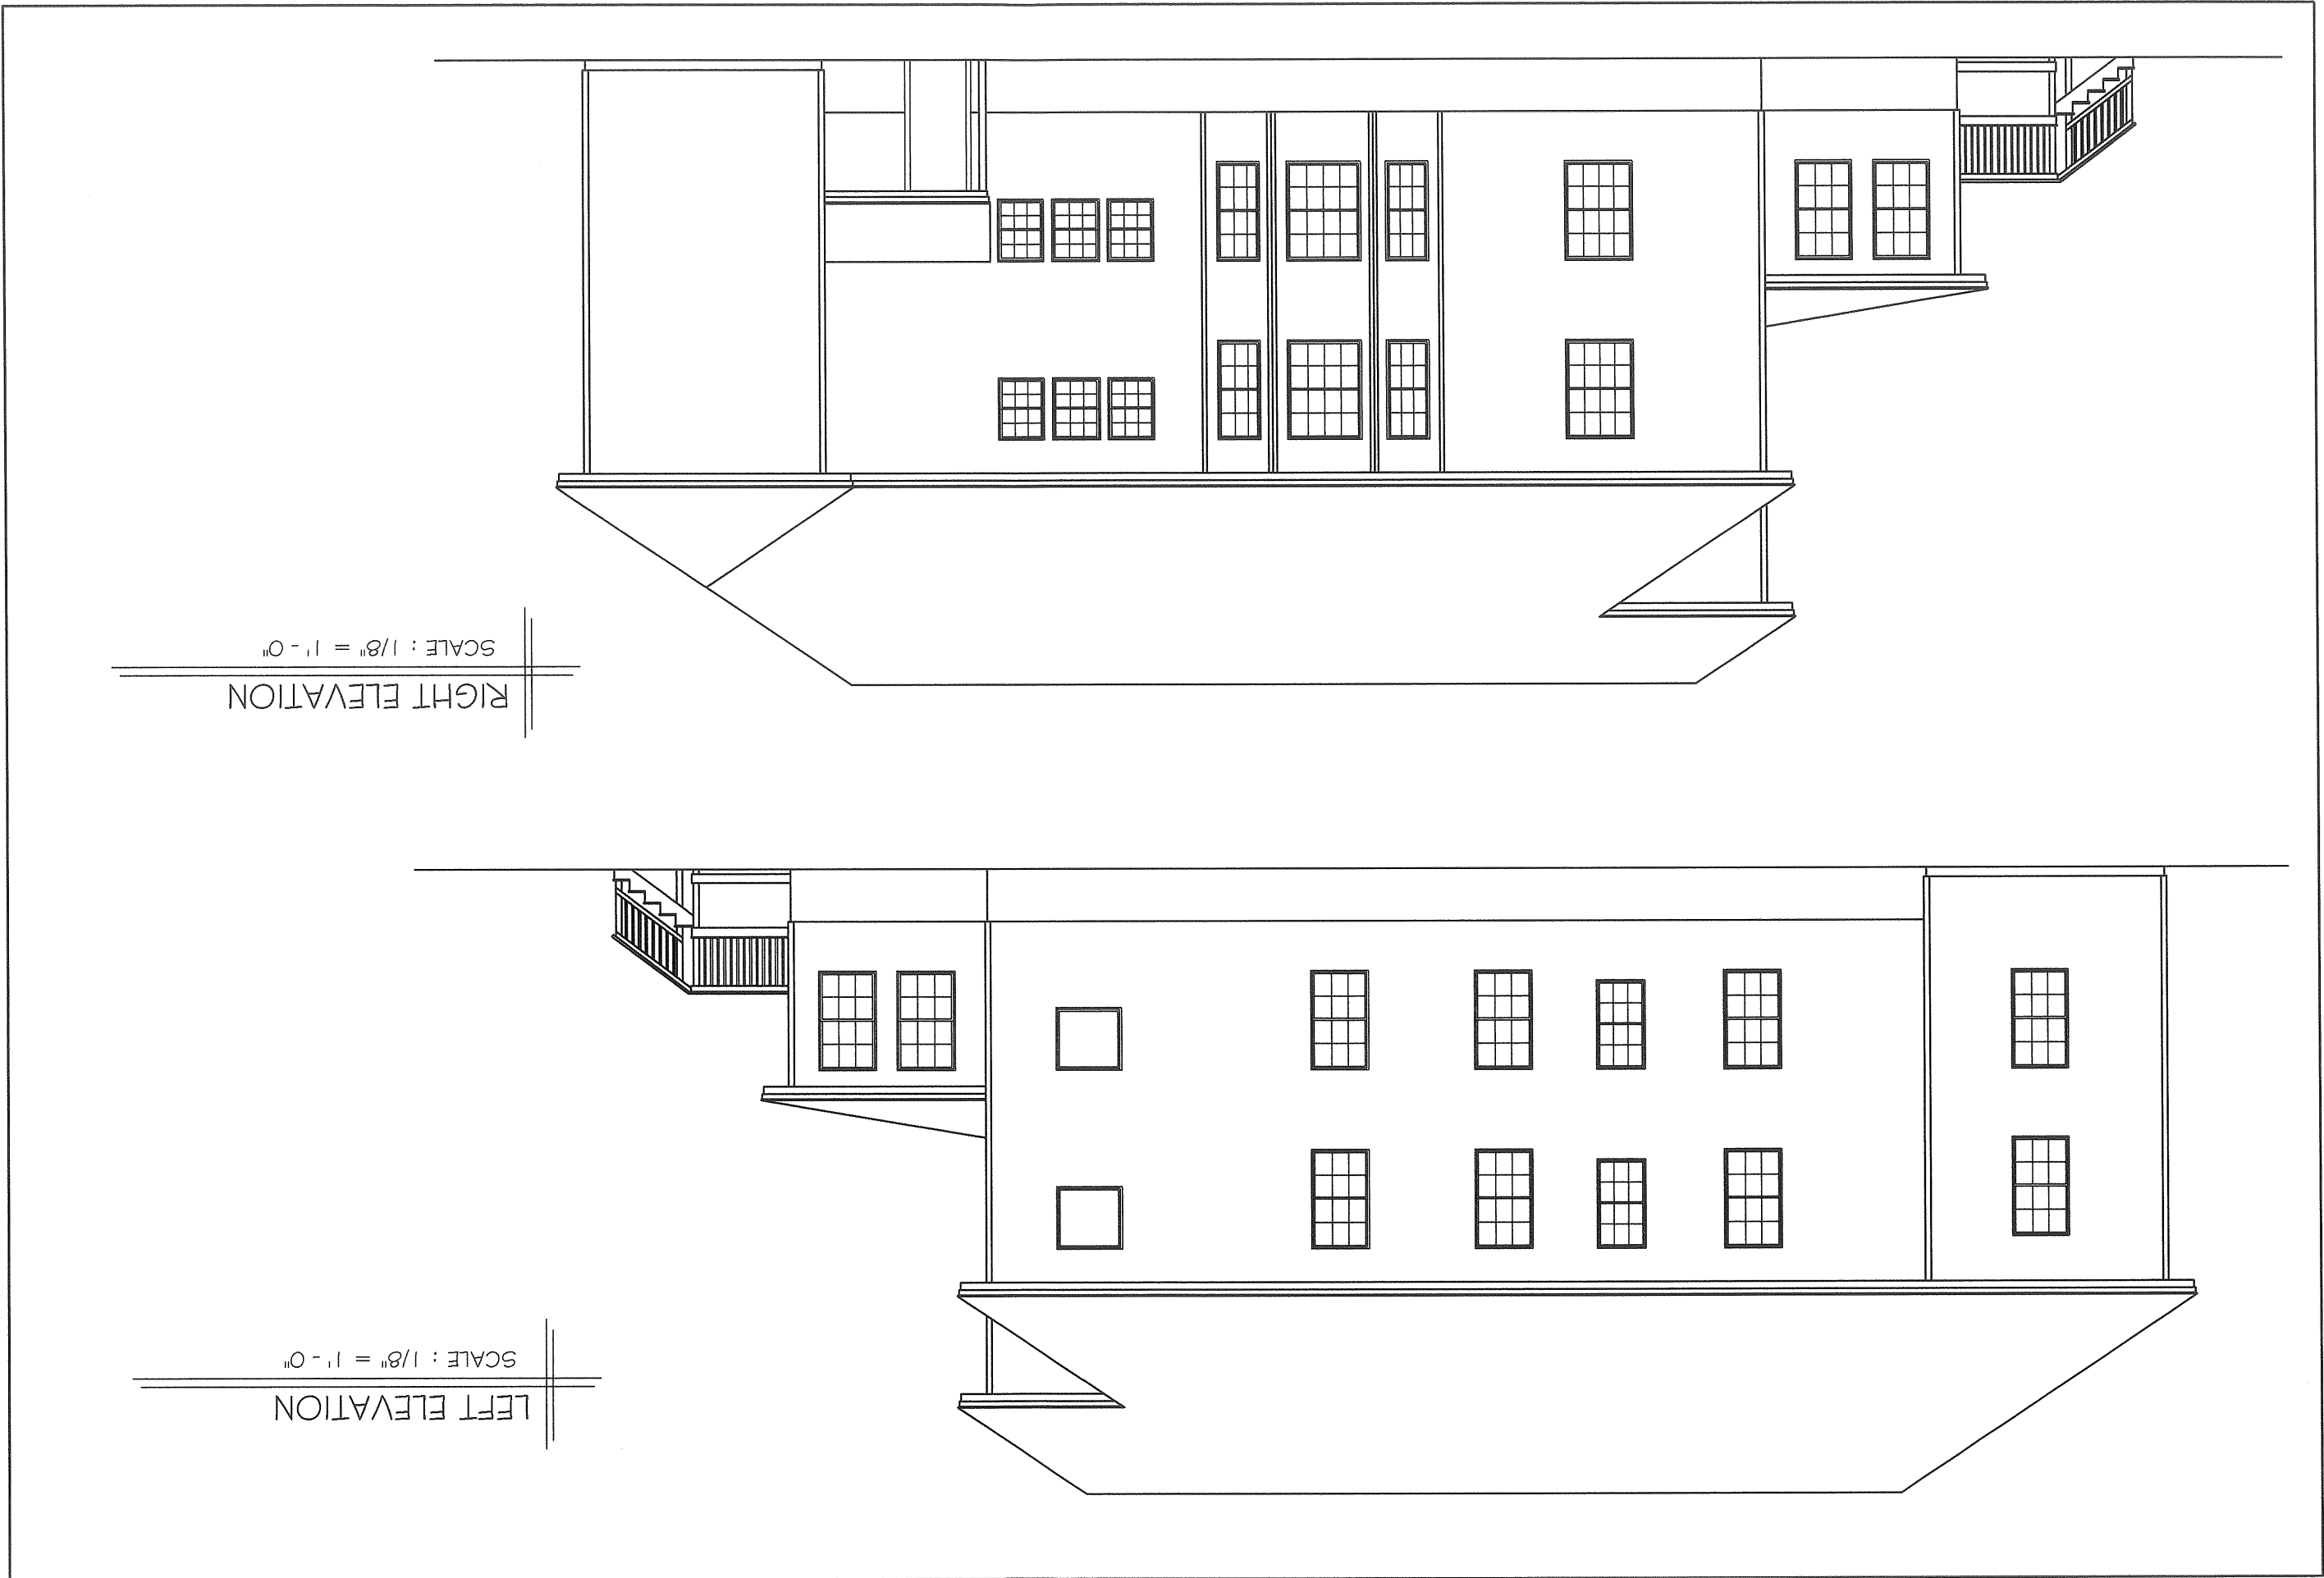

RIGHT ELEVATION
SCALE : 1/8" = 1' - 0"

LEFT ELEVATION
SCALE : 1/8" = 1' - 0"

SK-4

PROPOSED ELEVATIONS

DATE : 04/03/03


USM LAW CLINIC

59 EXETER STREET
PORTLAND, MAINE

alphaOne

Powering Independent Living

ACCESSIBLE
PARKING

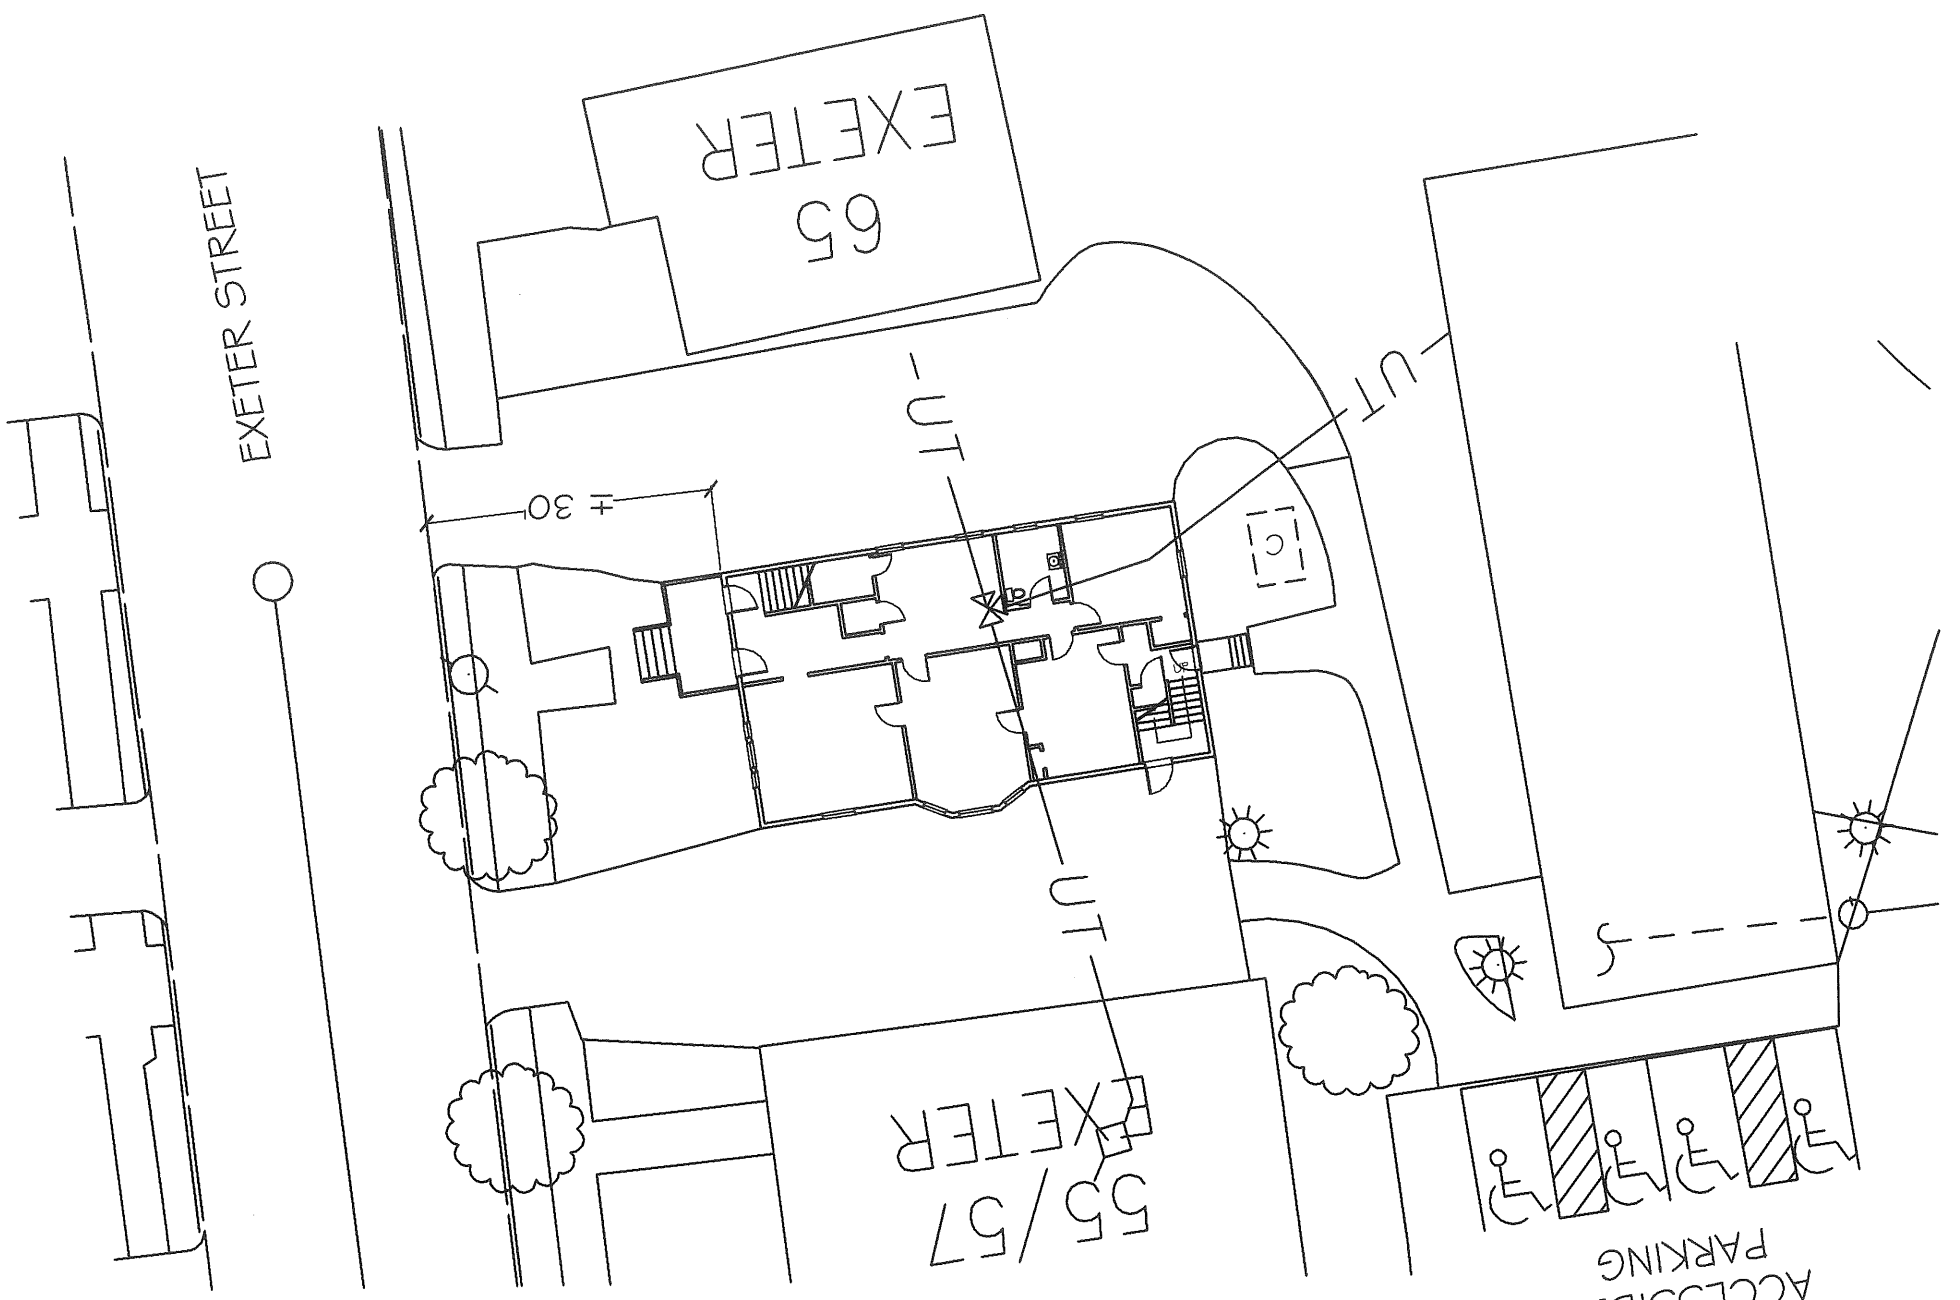

EXISTING SITE PLAN
SCALE: 1" = 10'-0"

EX-1

EXISTING SITE PLAN


DATE : 04/04/03

USM LAW CLINIC


59 EXETER STREET
PORTLAND, MAINE

alphaOne

Powering Independent Living

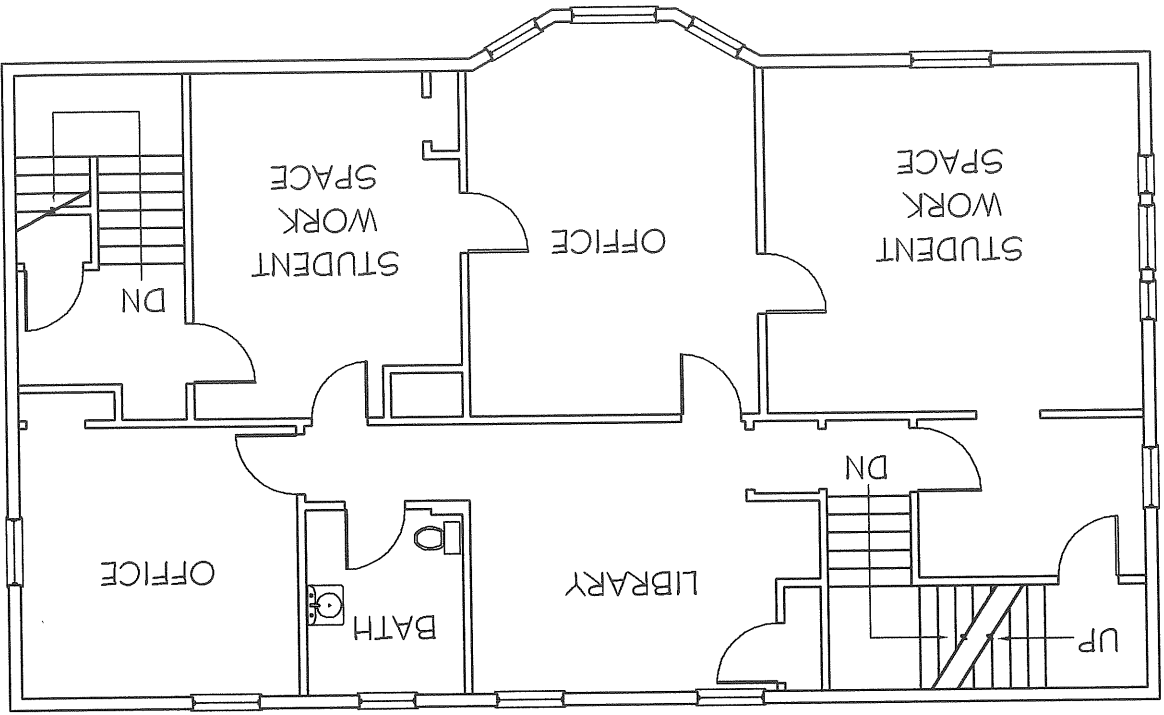

EXISTING SECOND FLOOR PLAN
SCALE : 1/8" = 1'-0"

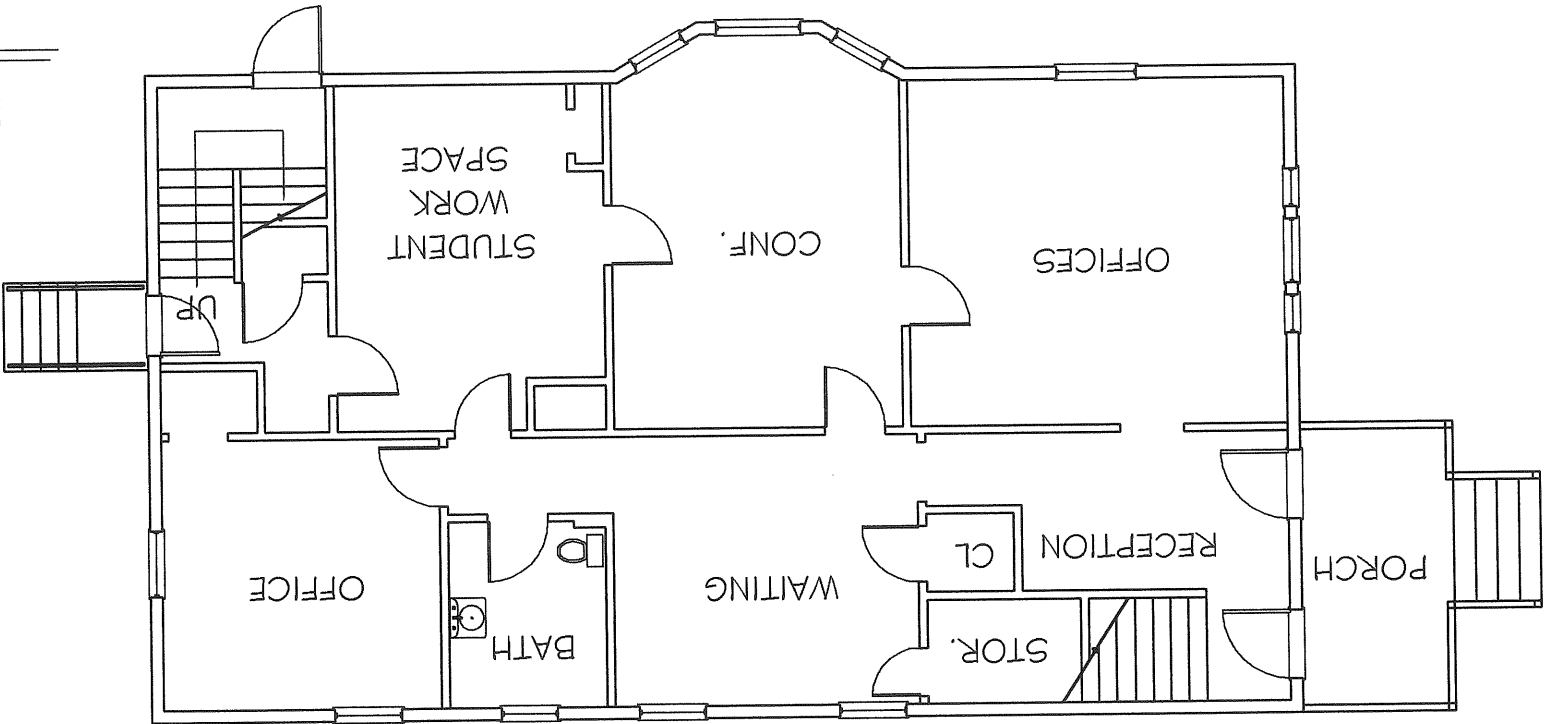

EXISTING FIRST FLOOR PLAN
SCALE : 1/8" = 1'-0"

EX-2

EXISTING FLOOR PLANS


DATE : 04/03/03

USM LAW CLINIC


59 EXETER STREET
PORTLAND, MAINE

alphaOne

Powering Independent Living

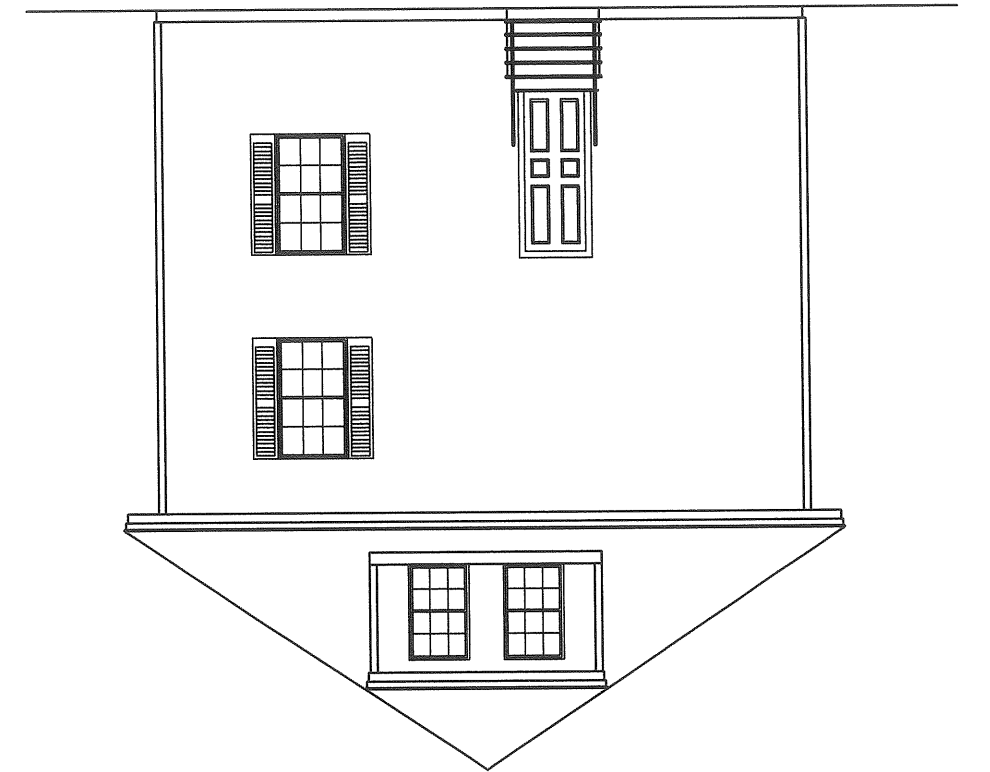

EXISTING REAR ELEVATION
SCALE : 1/8" = 1'-0"

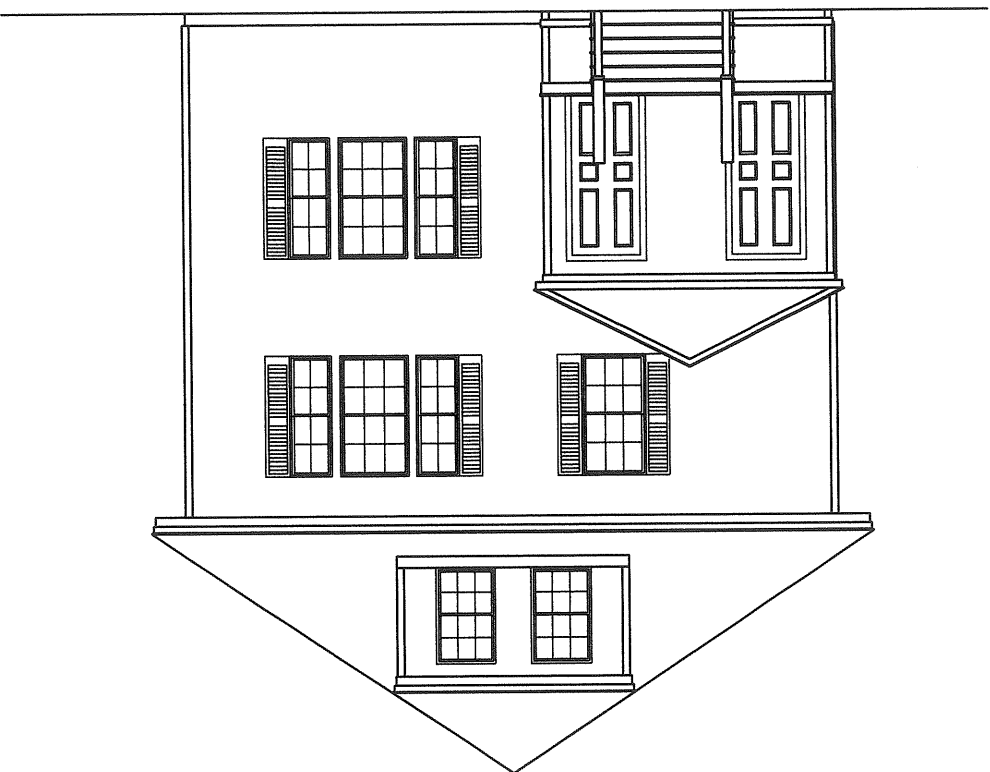

EXISTING FRONT ELEVATION
SCALE : 1/8" = 1'-0"

EX-4

EXISTING ELEVATIONS

DATE : 04/03/03

USM LAW CLINIC

59 EXETER STREET
PORTLAND, MAINE

alphaOne

Powering Independent Living