

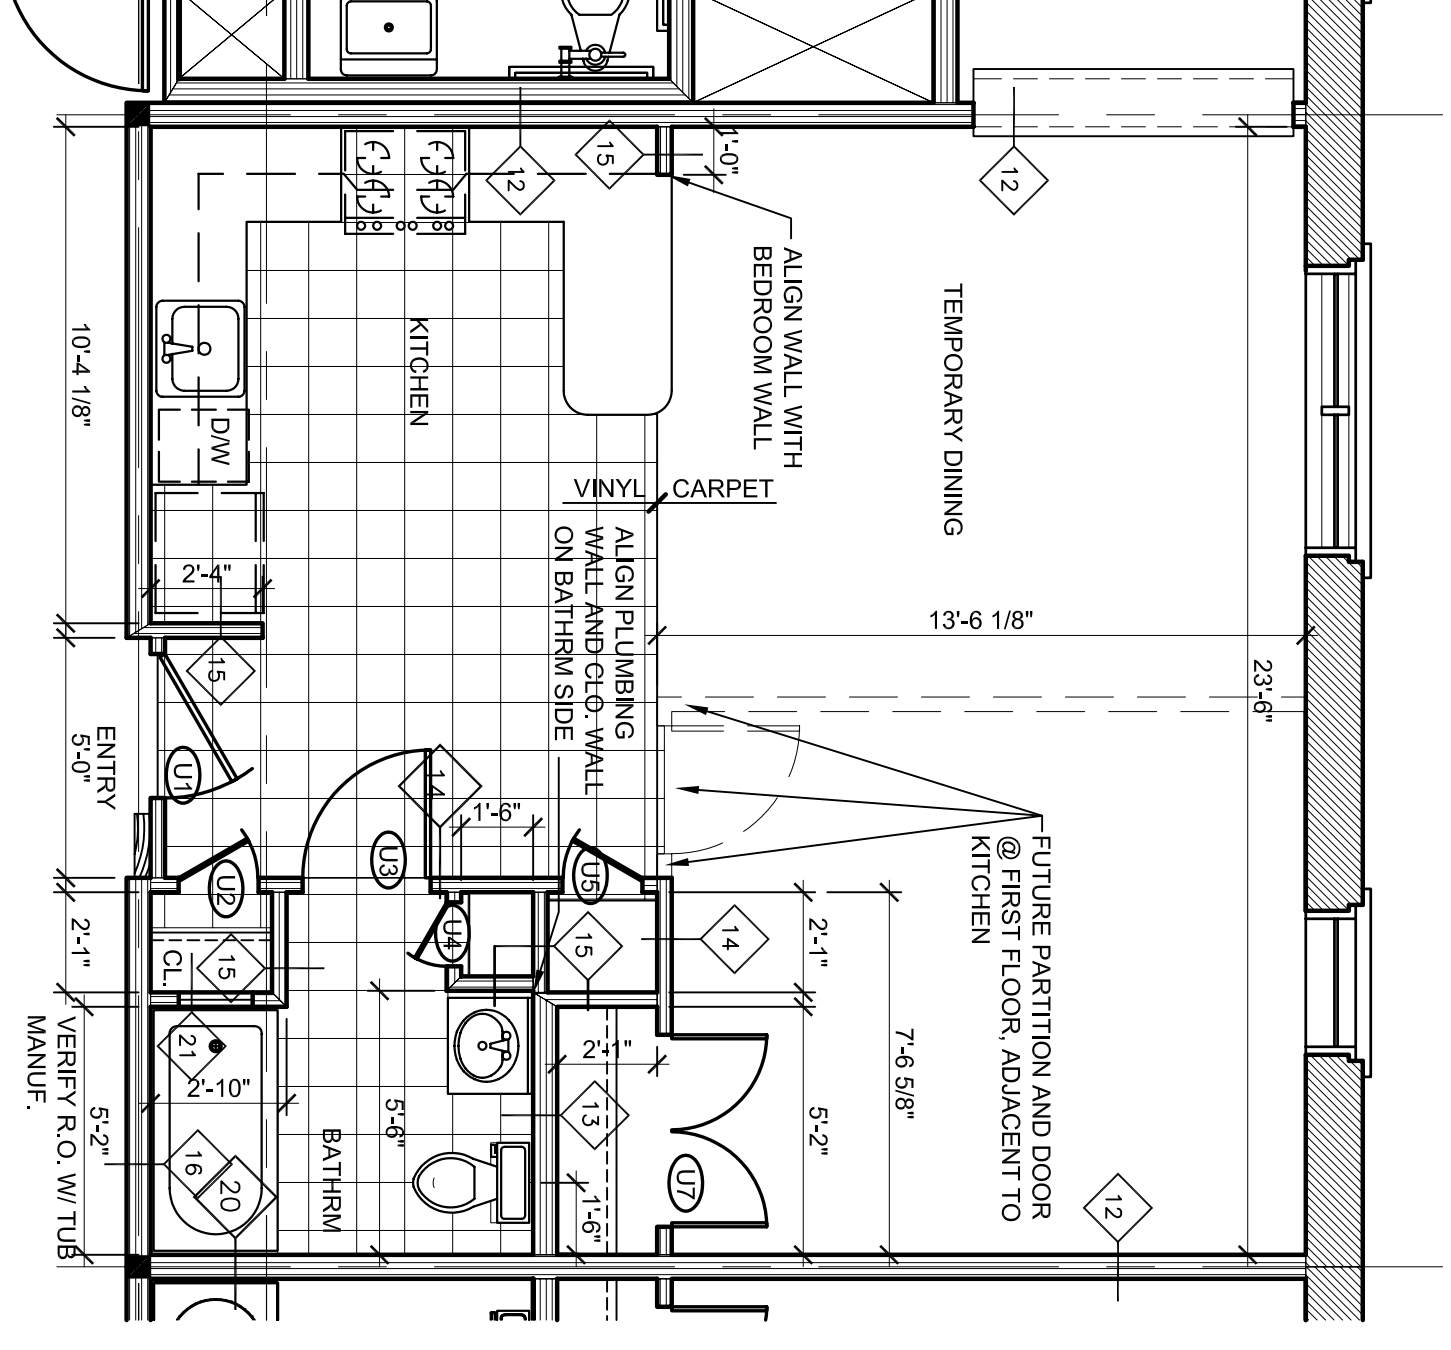


2 COURTYARD APARTMENT
SCALE: 1/4"=1'-0"

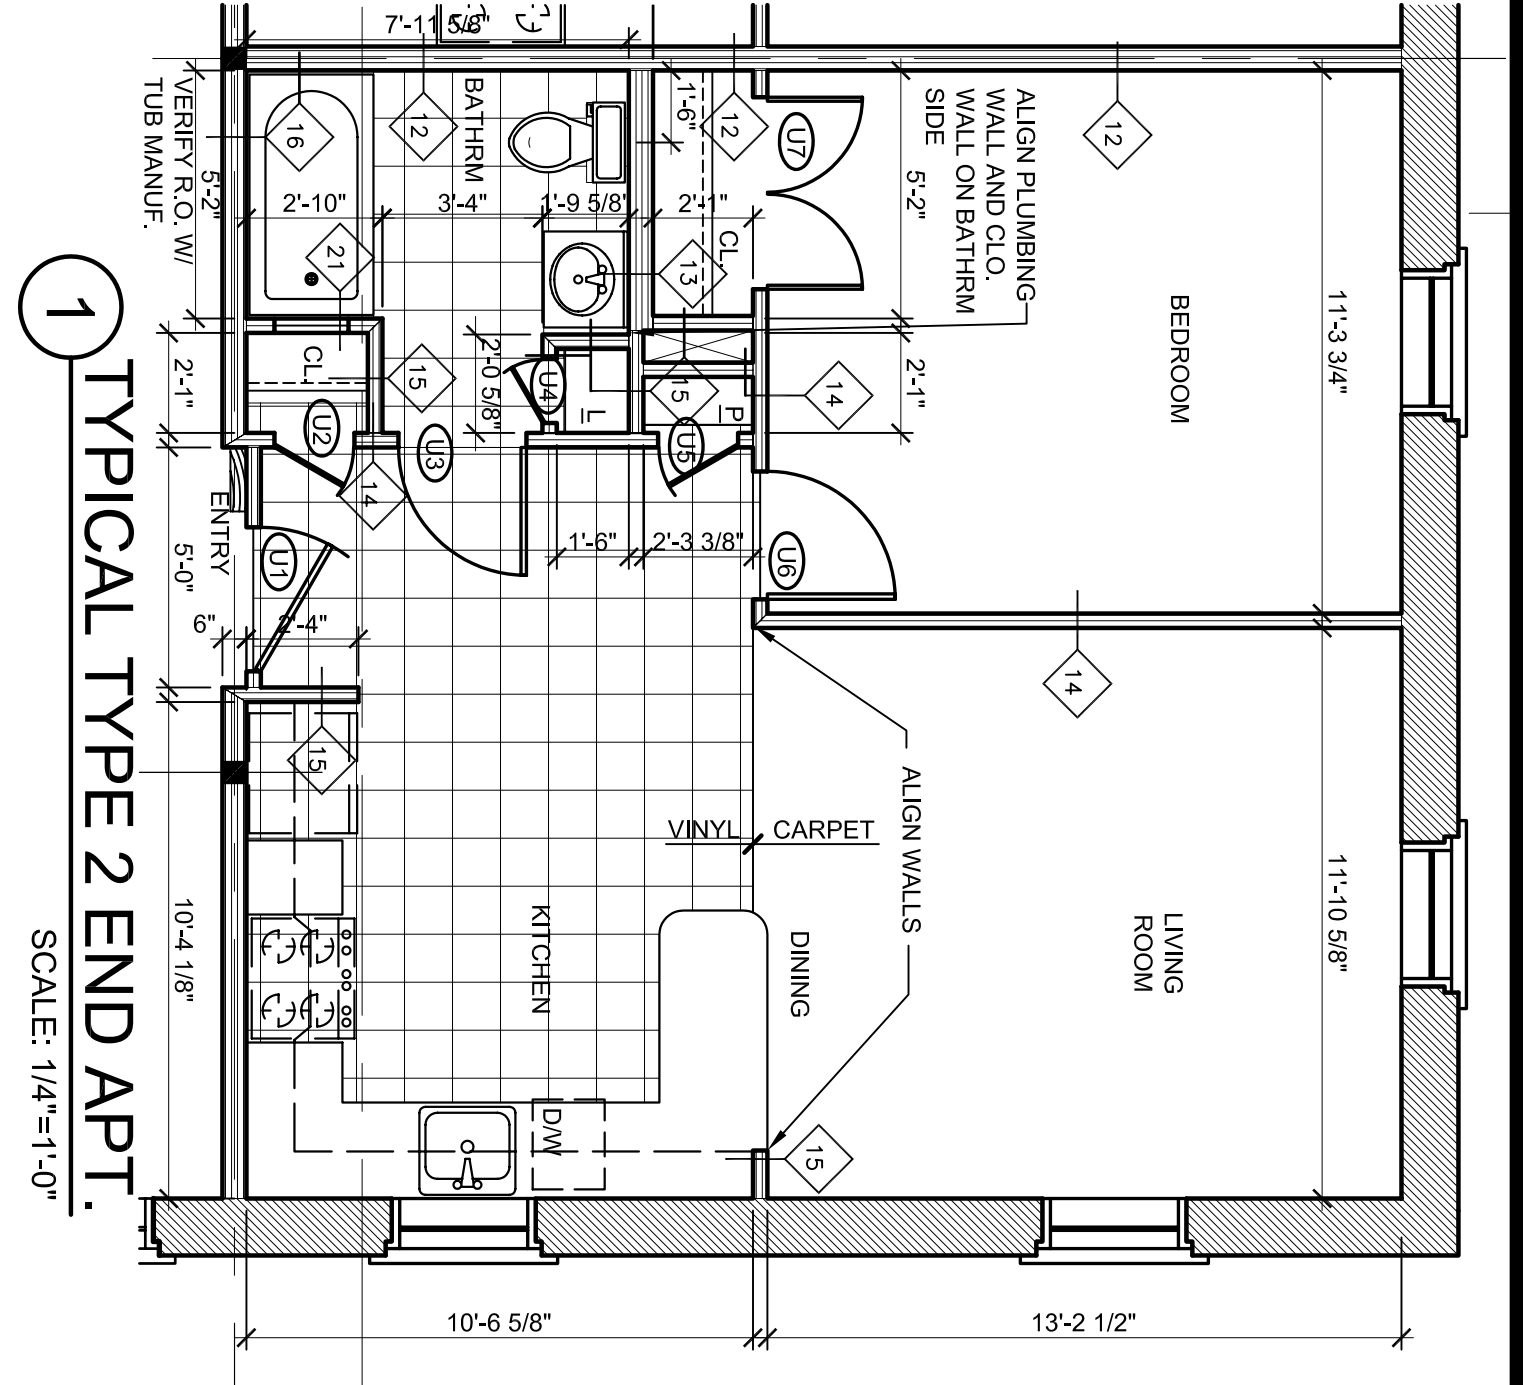

3 TEMPORARY DINING
SCALE: 1/4"=1'-0"

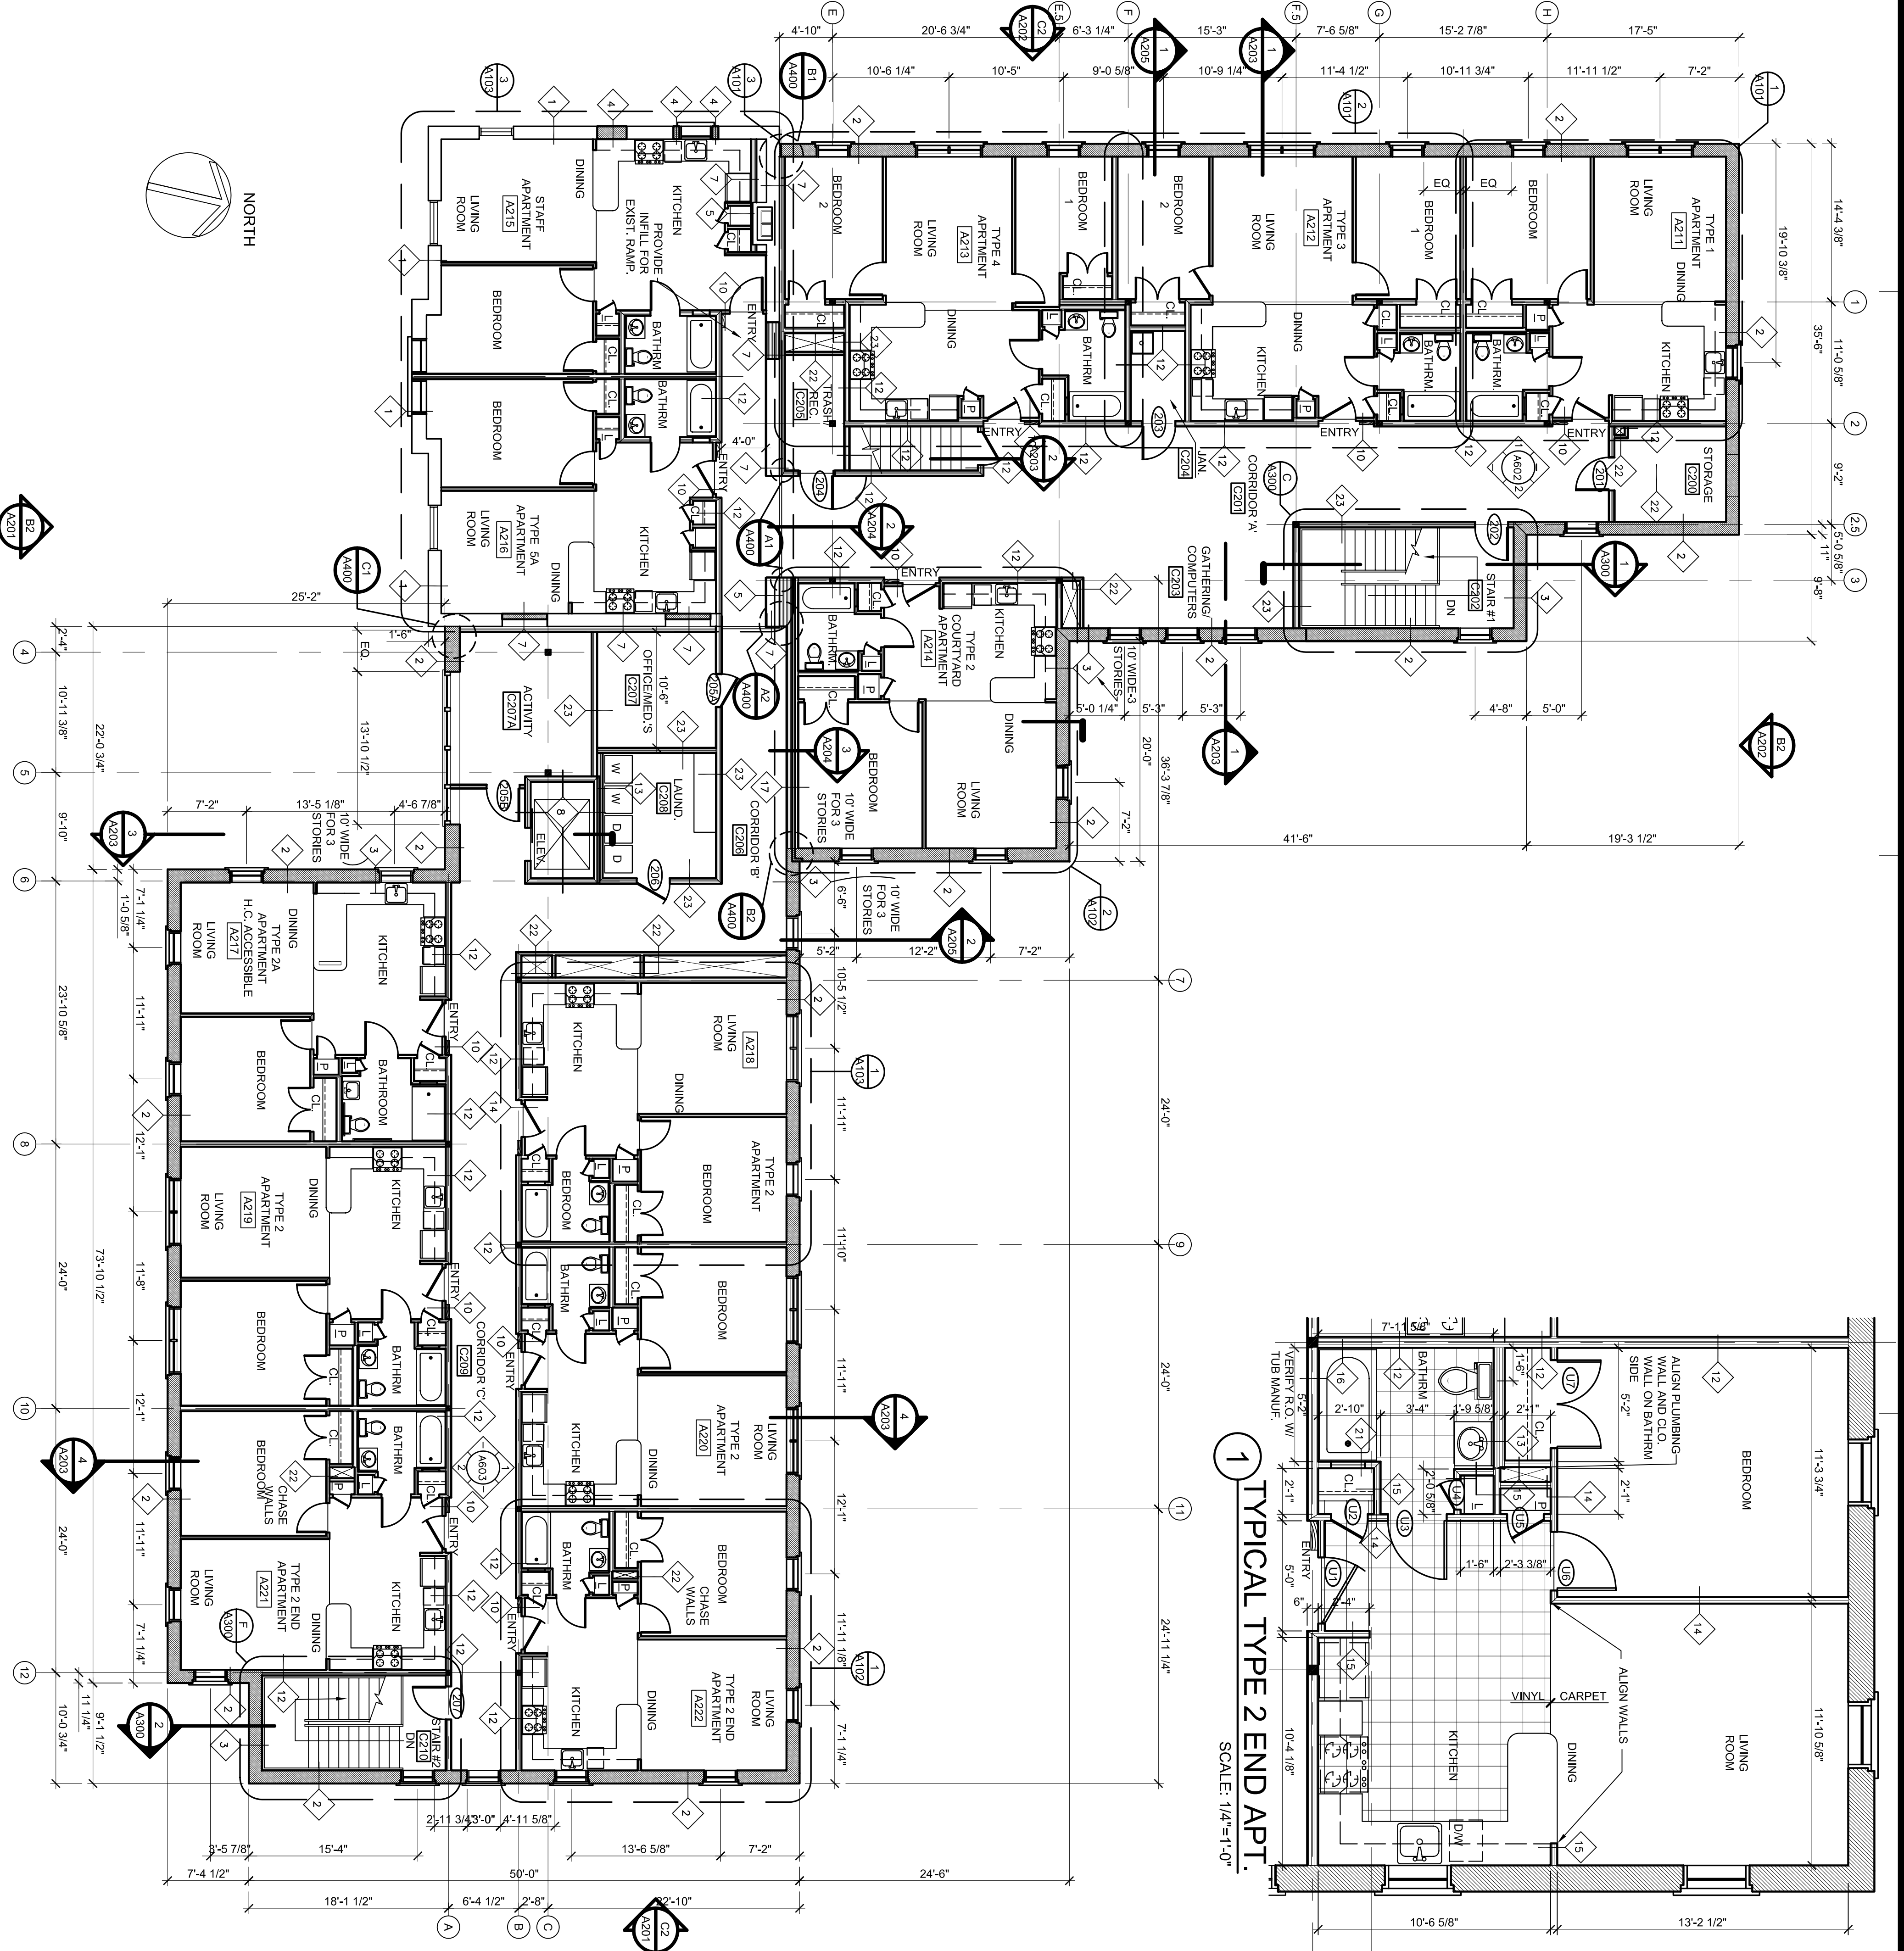

1 TYPICAL TYPE 2 END APT.
SCALE: 1/4"=1'-0"

SECOND FLOOR PLAN
SCALE: 1/8"=1'-0"

ARCHITECT:
SEMPL & DRANE ARCHITECTS
496 CONGRESS STREET
PORTLAND, MAINE 04101
(207) 761-4231
asempl1@maine.rr.com

OWNER:
IRIS NETWORK
PORTLAND, ME 04101

PROJECT:
**IRIS PARK APARTMENTS L.P.
RENOVATION & ADDITIONS**
PORTLAND, ME 04101

DRAWING: **SECOND FLOOR PLAN**
SCALE: 1/8"=1'-0"
DATE: MARCH 21, 2005

SHEET:
A102

