




**DOOR TYPES** - SCALE: 1/4"=1'-0"

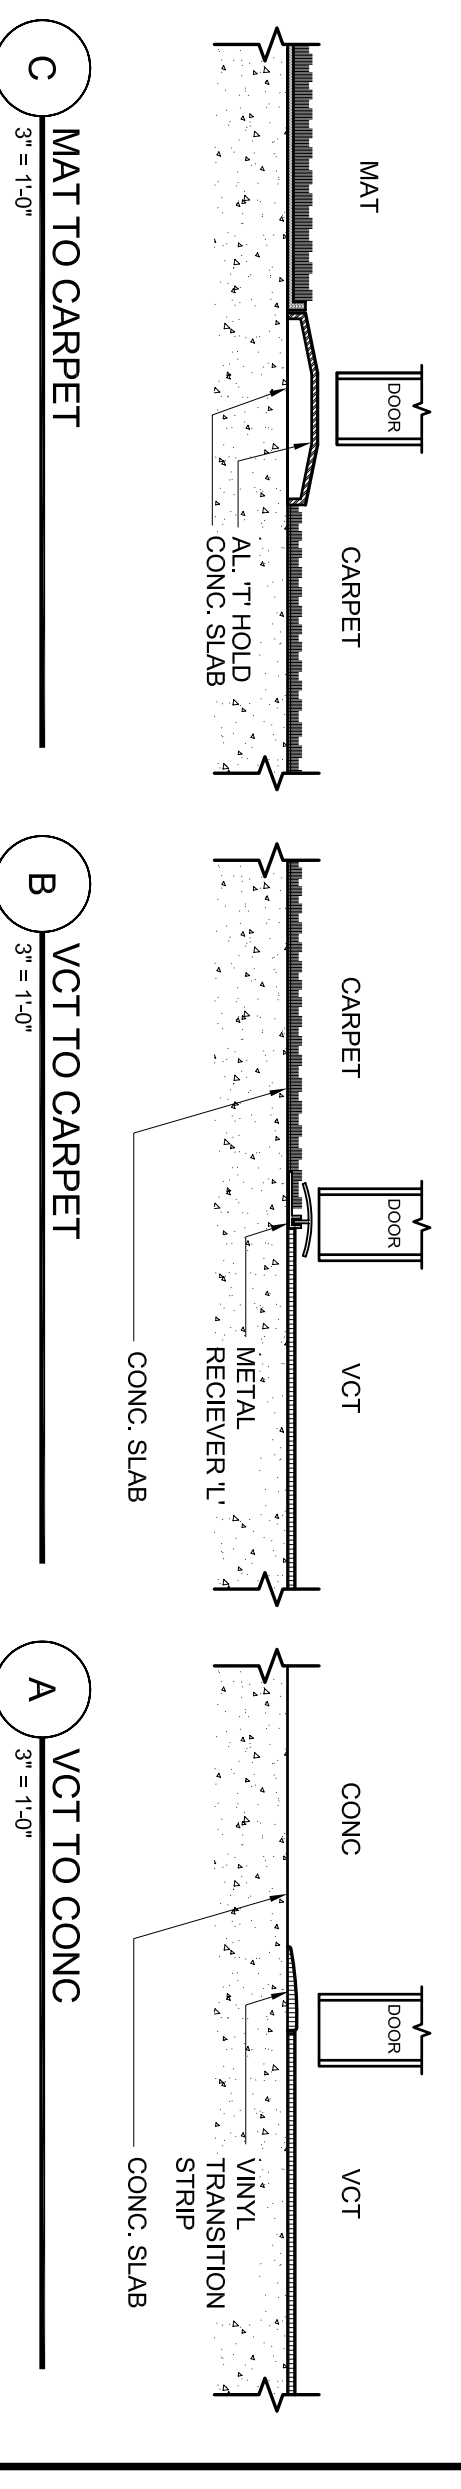


**FLOOR FINISH TRANSITION TYPES** - SCALE: 1/4"=1'-0"

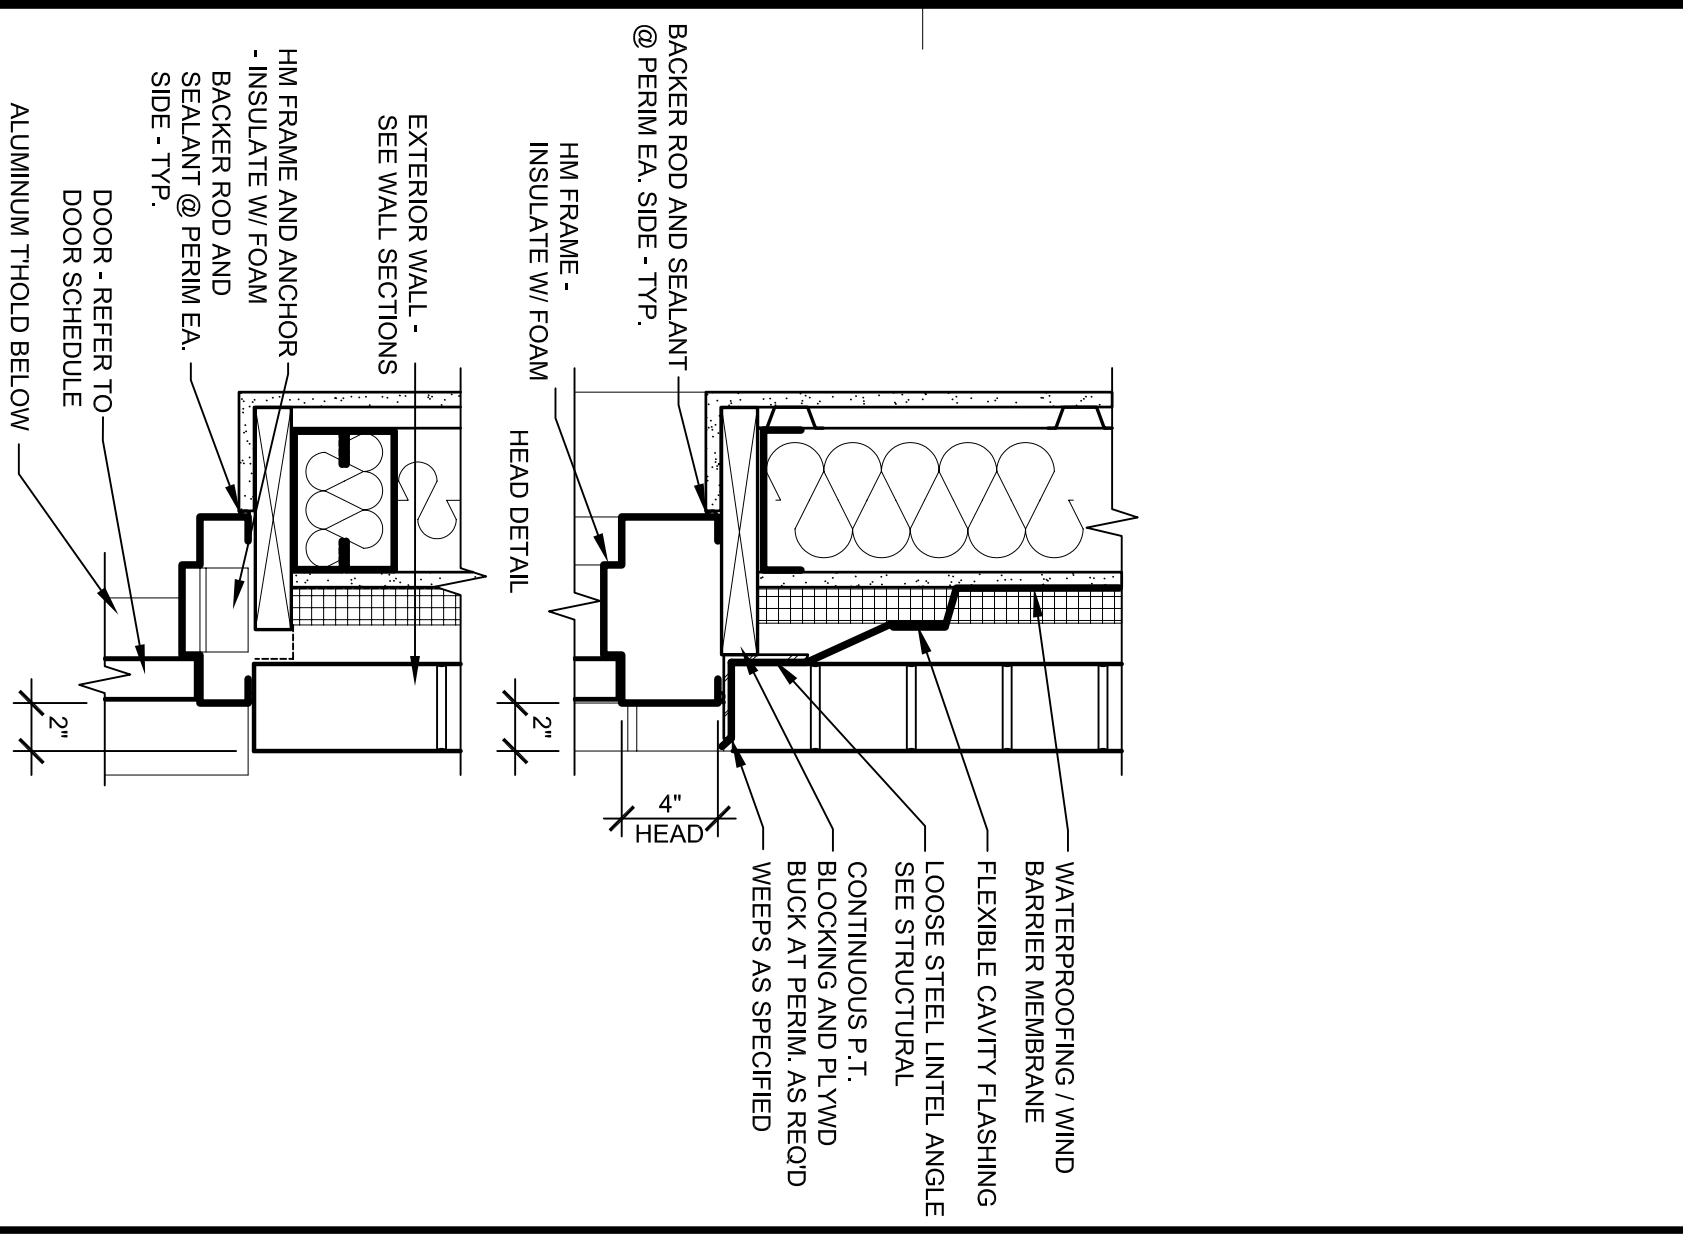


**HEAD AND JAMB DETAIL** - SCALE: 1 1/2"=1'-0"

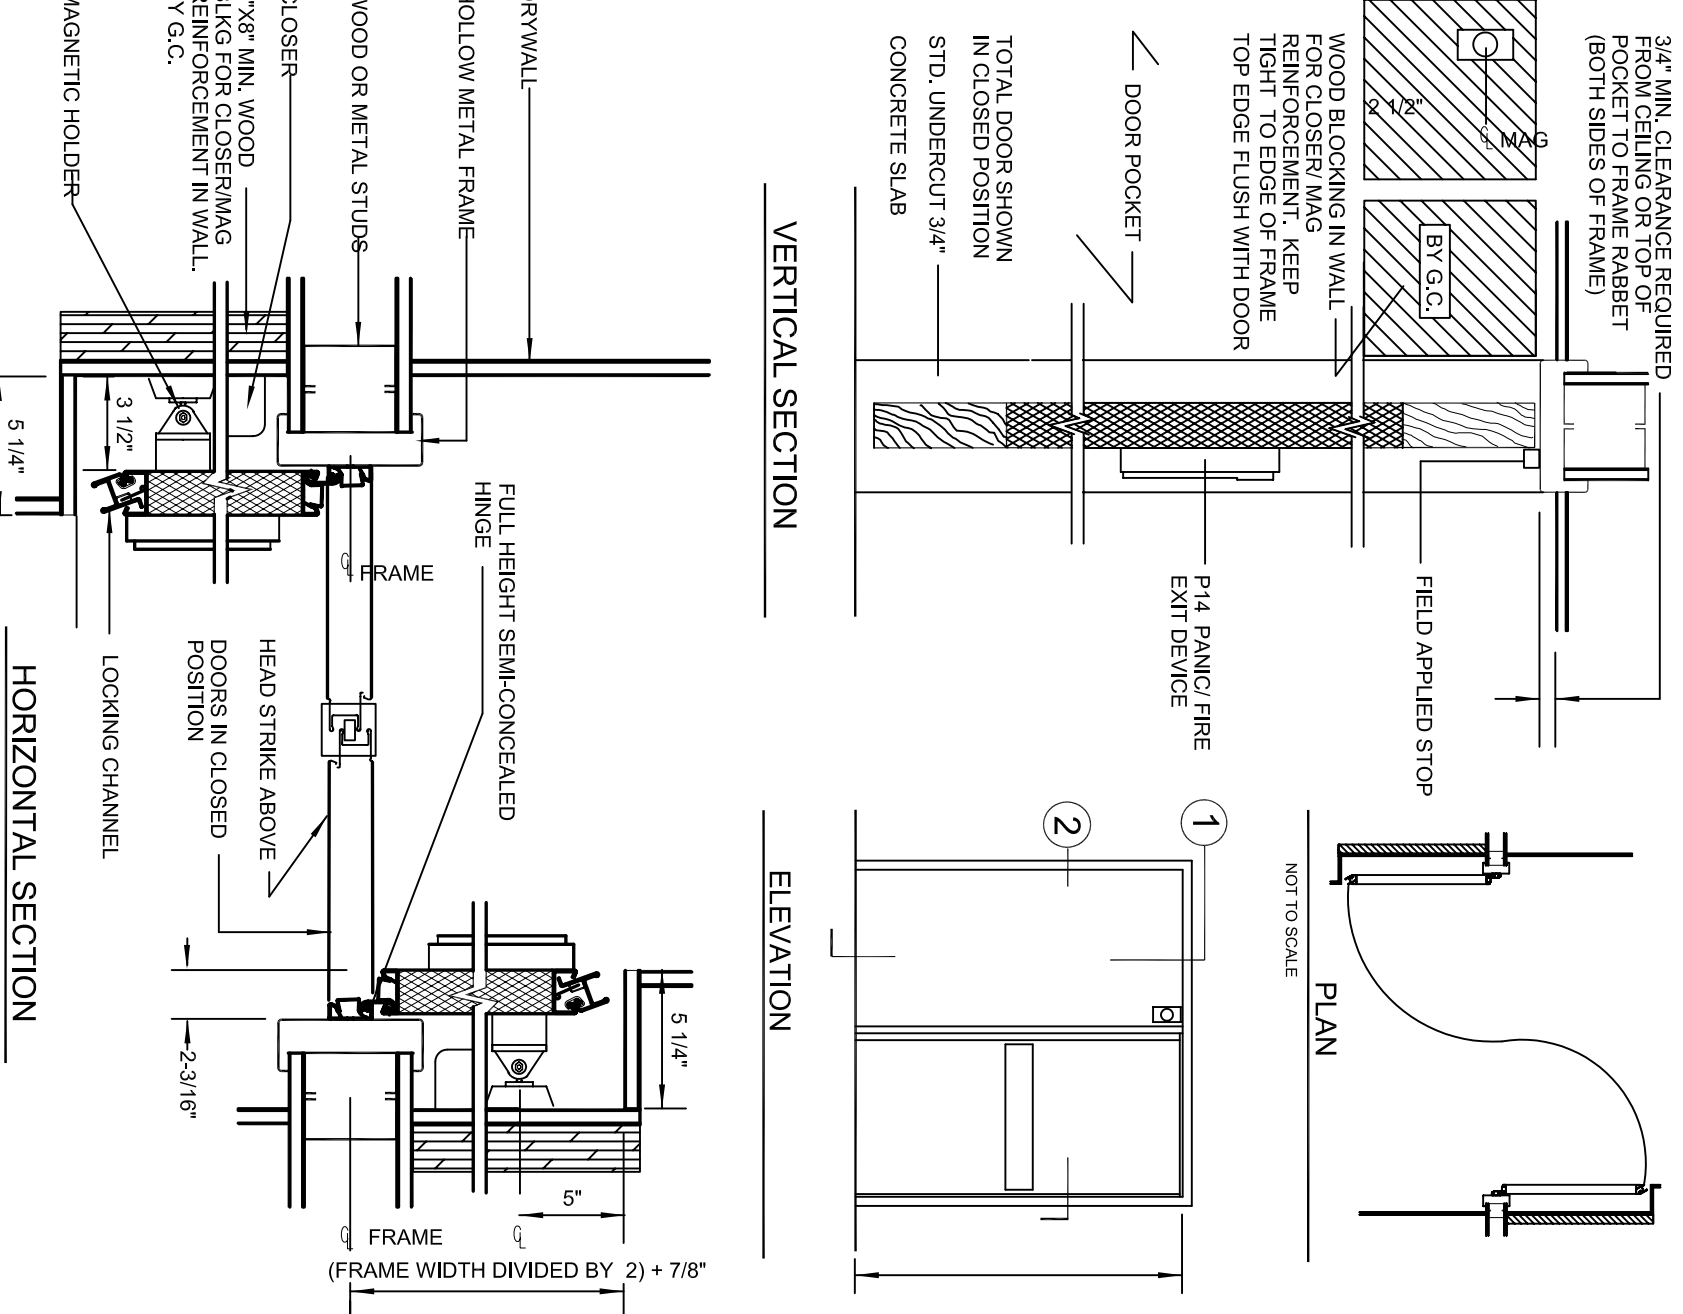

**DOOR DETAIL** - SCALE: 3/4"=1'-0"

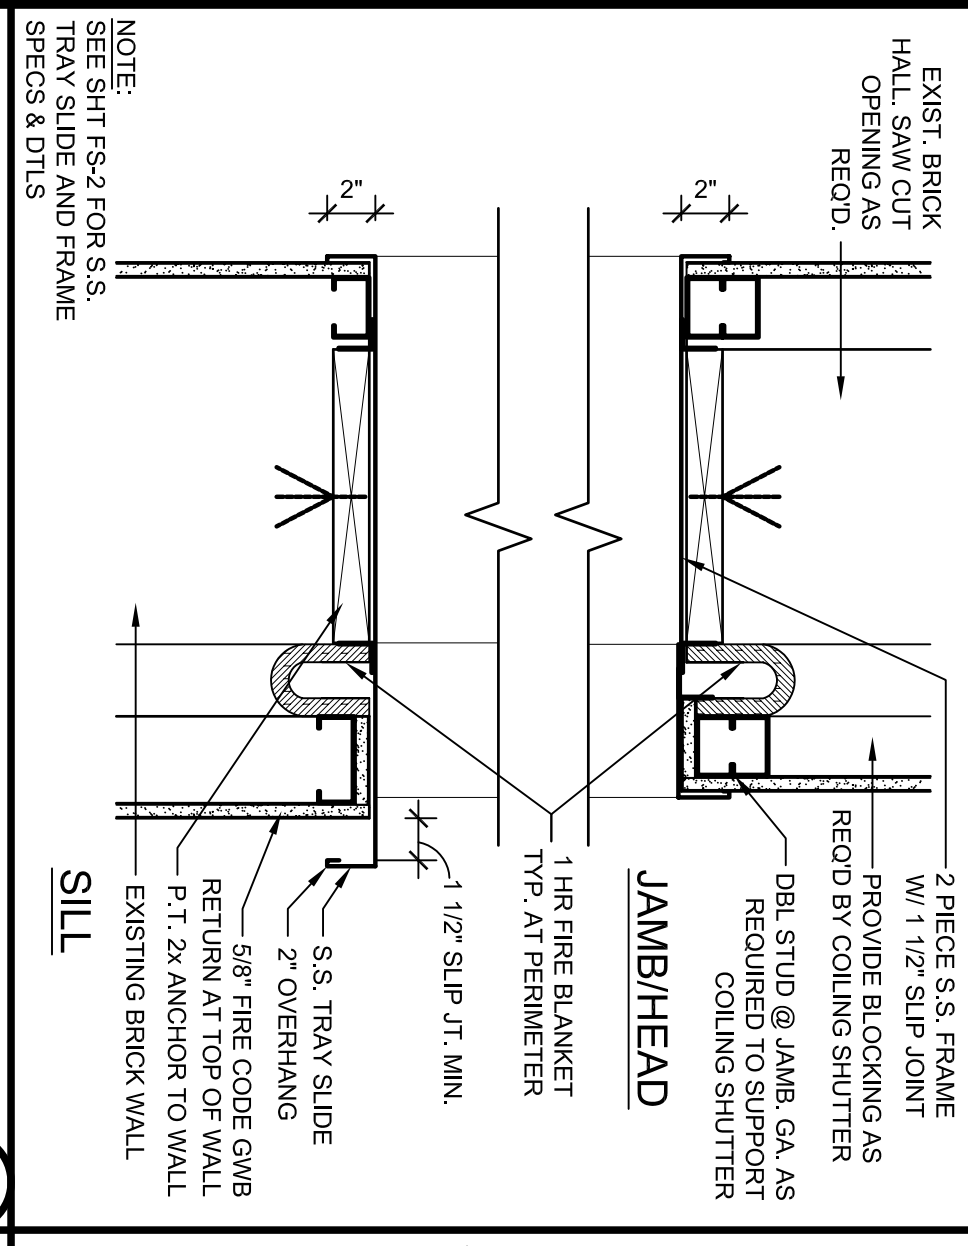

**KITCHEEN HEAD/JAMB/SILL DETAIL** - 1 1/2"=1'-0"

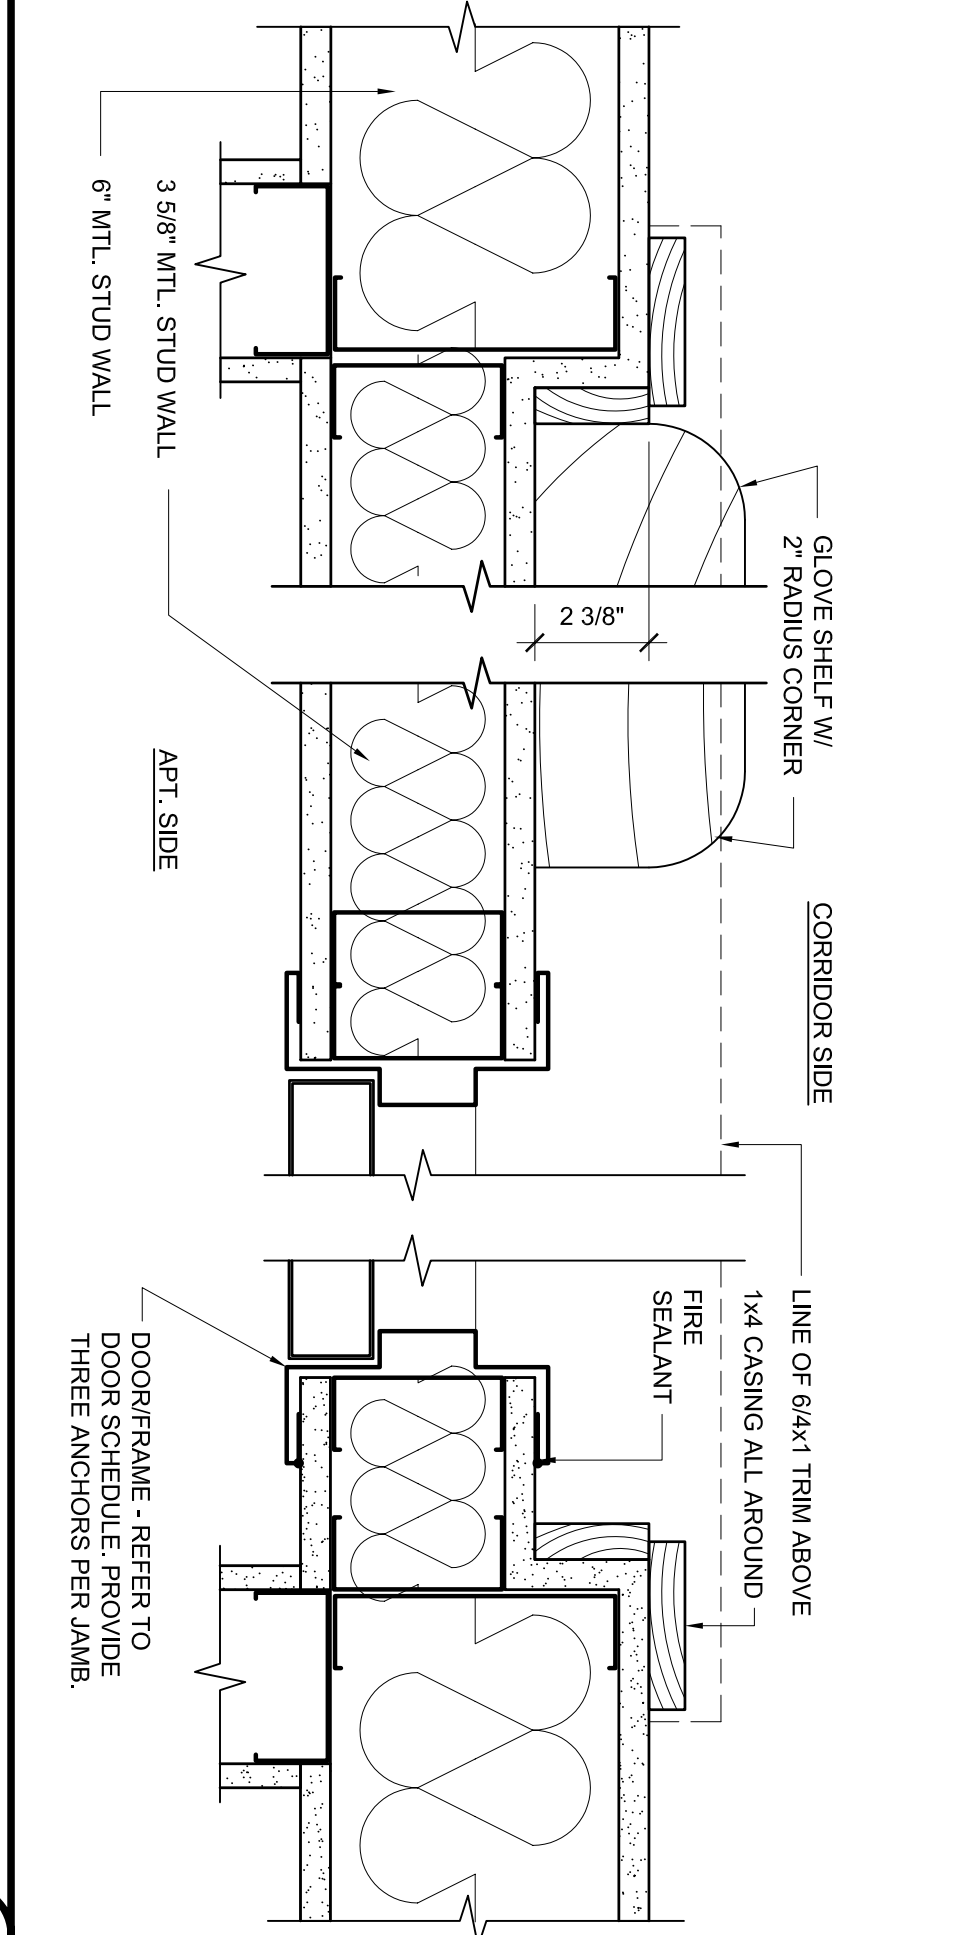


**PLAN DETAIL @ UNIT ENTRY** - SCALE: 3"=1'-0"


**DOOR SCHEDULE**

NO.	LOCATION	SIZE	TYPE	MAT'L	RATING	GLASS	MAT'L	TYPE	DETAIL	JAMB	SILL SET NO.	HWORE	REMARKS
<b>FIRST FLOOR</b>													
001	ENTRANCE	3-0" x 7-0" x 1 3/4"	A	INS MTL	1 HR	FIRE GL.	HM	2	D3	D3	D1	14	
002	STAIR #1	3-0" x 6-8" x 1 3/4"	D	INS MTL	1 HR	FIRE GL.	HM	1	D3	D3	D3	9	
003	STAIR #1 EXIT	3-0" x 7-0" x 1 3/4"	A	INS MTL	1 HR	FIRE GL.	HM	2	C5	C5	D1	14	
004	TRASH/RECYCLE	3-0" x 6-8" x 1 3/4"	A	INS MTL	45 MIN		HM	1	D3	D3	D3	4	
005	JANITOR	3-0" x 6-8" x 1 3/4"	A	INS MTL	45 MIN		HM	1	D3	D3	D3	4	
006	FITNESS	3-0" x 6-8" x 1 3/4"	E	INS MTL	45 MIN	FIRE GL.	HM	1	D3	D3	D3	6	
007	STORAGE	(2)-3-0" x 6-8" x 1 3/4"	B	INS MTL	45 MIN	FIRE GL.	HM	1	D3	D3	D3	4	
008	EM.R.	3-0" x 6-8" x 1 3/4"	C	INS MTL	1 HR		HM	1	D3	D3	D3	4	
009	LAUNDRY ROOM	3-0" x 6-8" x 1 3/4"	E	INS MTL	45 MIN	FIRE GL.	HM	1	D3	D3	D3	9	
010	CORRIDOR B'	3-0" x 7-0" x 1 3/4"	A	INS MTL	1 HR	FIRE GL.	HM	2/W/S.L.	C5	C5	D1	14	2-1-0" W INS. FIRE GL. SIDELITES
011	DOG WASH	3-0" x 6-8" x 1 3/4"	E	INS MTL	45 MIN		HM	1	D3	D3	D3	6	
012	MAINTANCE OFF	3-0" x 6-8" x 1 3/4"	A	INS. MTL.	45 MIN		HM	1	D3	D3	D3	10	
013	MECHANICAL	4-0" x 6-8" x 1 3/4"	C	INS MTL	1 HR		HM	1	D3	D3	D3	4	
014	STAIR #2	3-0" x 6-8" x 1 3/4"	D	INS MTL	1 HR	FIRE GL.	HM	1	D3	D3	D3	9	
015	STAIR #2 EXIT	3-0" x 7-0" x 1 3/4"	A	INS MTL	1 HR	FIRE GL.	HM	2	C5	C5	D1	14	
<b>FIRST FLOOR</b>													
100	VESTIBULE	3-0" x 7-0" x 1 3/4"	F	INS MTL			HM	F				1	2-INS. TEMP. GL. SIDELITES
101	NOT USED												
102	LOBBY	3-0" x 7-0" x 1 3/4"	F	INS MTL			HM	1	D3	D3		2	2-TEMP. GL. SIDELITES
103	SOCIAL/REC	(2)-3-0" x 6-8" x 1 3/4"	B	INS MTL	45 MIN		HM	1				15	ELEC. HOLD OPENS.
104	SOCIAL/REC	3-0" x 6-8" x 1 3/4"	A	INS MTL	45 MIN		HM	1	D3	D3		15	ELEC. HOLD OPENS.
105	TRASH/REC	3-0" x 6-8" x 1 3/4"	A	INS MTL	45 MIN		HM	1	D3	D3		8	
106	JANITOR	3-0" x 6-8" x 1 3/4"	A	INS MTL	45 MIN		HM	1	D3	D3		4	
107	LAUNDRY	3-0" x 6-8" x 1 3/4"	E	INS MTL	45 MIN		HM	1	D3	D3		9	
108	STAIR #1	3-0" x 6-8" x 1 3/4"	D	INS MTL	1 HR	FIRE GL.	HM	1	D3	D3		9	
109	OFF/RECEPT	3-0" x 6-8" x 1 3/4"	A	INS MTL	45 MIN		HM	1	D3	D3		3	
110	KITCHEN	3-0" x 6-8" x 1 3/4"	A	INS MTL	45 MIN		HM	1	D3	D3		5	SEE SECT. 08323 FOR HDWR.
112	TOILET	3-0" x 6-8" x 1 3/4"	A	INS MTL	45 MIN		HM	1	D3	D3		9	
113	CORRIDOR C	2-3-0" x 6-8" x 1 3/4"	D	INS MTL	1 HR	FIRE GL.	HM	1	D3	D3		4	
114	STAIR #2	3-0" x 6-8" x 1 3/4"	D	INS MTL	1 HR	FIRE GL.	HM	1	D3	D3		9	
115	STORAGE	3-0" x 6-8" x 1 3/4"	A	INS MTL	45 MIN		HM	1	D3	D3		4	SEE SECT. 08323 FOR HDWR.
116	CORRIDOR A	2-3-0" x 6-8" x 1 3/4"	A	INS MTL	45 MIN		HM	1	D3	D3		4	
117	ROLLING SHUTTER	6-0" W x 3-8" H		INS MTL			HM	1	C3	C3			
118	CLOSET	2-2-0" x 6-8" x 1 3/6"	A	INS MTL	45 MIN		HM	1	D2	D2		12	
<b>SECOND FLOOR</b>													
201	STORAGE	3-0" x 6-8" x 1 3/4"	C	INS MTL	45 MIN		HM	1	D3	D3		4	
202	STAIR #1	3-0" x 6-8" x 1 3/4"	D	INS MTL	1 HR	FIRE GL.	HM	1	D3	D3		9	
203	JANITOR CL.	3-0" x 6-8" x 1 3/4"	A	INS MTL	45 MIN		HM	1	D3	D3		4	
204	TRASH/REC	3-0" x 6-8" x 1 3/4"	A	INS MTL	45 MIN		HM	1	D3	D3		8	
205A	OFFICE/MEDES	3-0" x 6-8" x 1 3/4"	A	INS MTL	45 MIN		HM	1	D3	D3		10	
205B	ACTIVITY ROOM	3-0" x 6-8" x 1 3/4"	A	INS MTL	45 MIN		HM	1	D3	D3		9	
206	LAUNDRY	3-0" x 6-8" x 1 3/4"	E	INS MTL	45 MIN		HM	1	D3	D3		9	
207	STAIR #2	3-0" x 6-8" x 1 3/4"	D	INS MTL	1 HR	FIRE GL.	HM	1	D3	D3		9	
<b>TYPICAL UNIT DOOR</b>													
U1	ENTRY	3-0" x 6-8" x 1 3/4"	A	INS MTL	45 MIN		HM	1	D4	D4		10	SEE NOTE 1, 2
U2	CLOSET (TYP)	1-8" x 6-8" x 1 3/6"	A	M/DEED			WD		D2	D2		12	2-0" W @ ACCESSIBLE UNITS
U3	BATH (TYP)	2-8" x 6-8" x 1 3/6"	A	M/DEED			WD		D2	D2		11	3-0" W @ APART. TYPE 4
U4	LINEN (TYP)	1-4" x 6-8" x 1 3/6"	A	M/DEED			WD		D2	D2		12	1-0" W @ ACCESSIBLE UNITS
U5	PANTRY (TYP)	1-8" x 6-8" x 1 3/6"	A	M/DEED			WD		D2	D2		12	
U6	BEDROOM (TYP)	2-8" x 6-8" x 1 3/6"	A	M/DEED			WD		D2	D2		11	3-0" W @ ACCESSIBLE UNITS
U7	CLOSET (TYP)	(2) 2-0" x 6-8" x 1 3/6"	B	M/DEED			WD		D2	D2		7	
U7	CLOSET	(2) 1-8" x 6-8" x 1 3/6"	B	M/DEED			WD		D2	D2		7	2 BDRM. APART. TYPE 3 & 4
U7	CLOSET	2-4" x 6-8" x 1 3/6"	A	M/DEED			WD		D2	D2		12	1 BD RM. APART. STAFF & TYPE 5A


- DOOR NOTES**
- AT ACCESSIBLE UNITS ADD KICKPLATE TO ENTRY DOORS (U1).
  - ALUMINUM SADDLE @ ALL UNIT ENTRY DOORS.

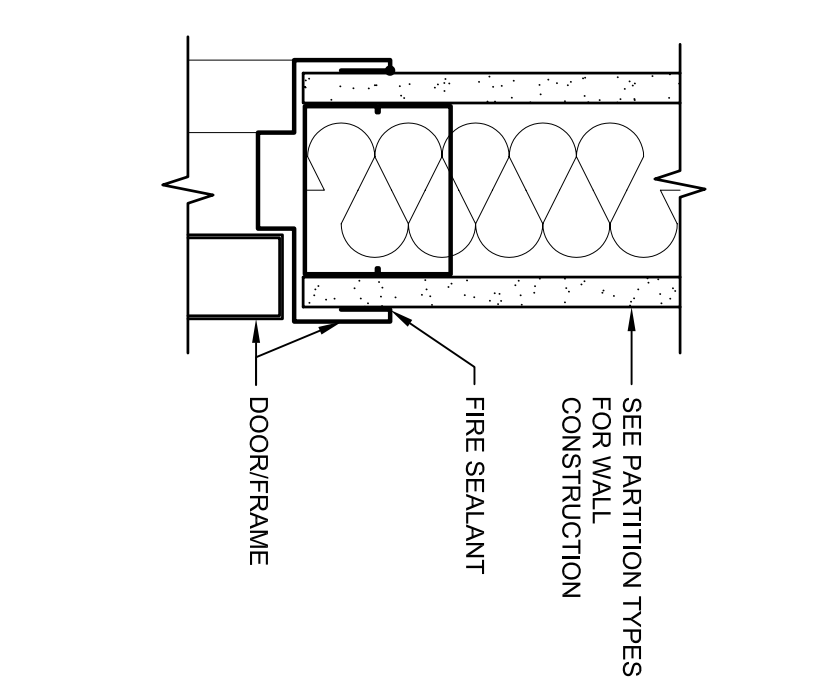

**INT. HEAD/JAMB MTL. DETAIL** - SCALE: 3"=1'-0"

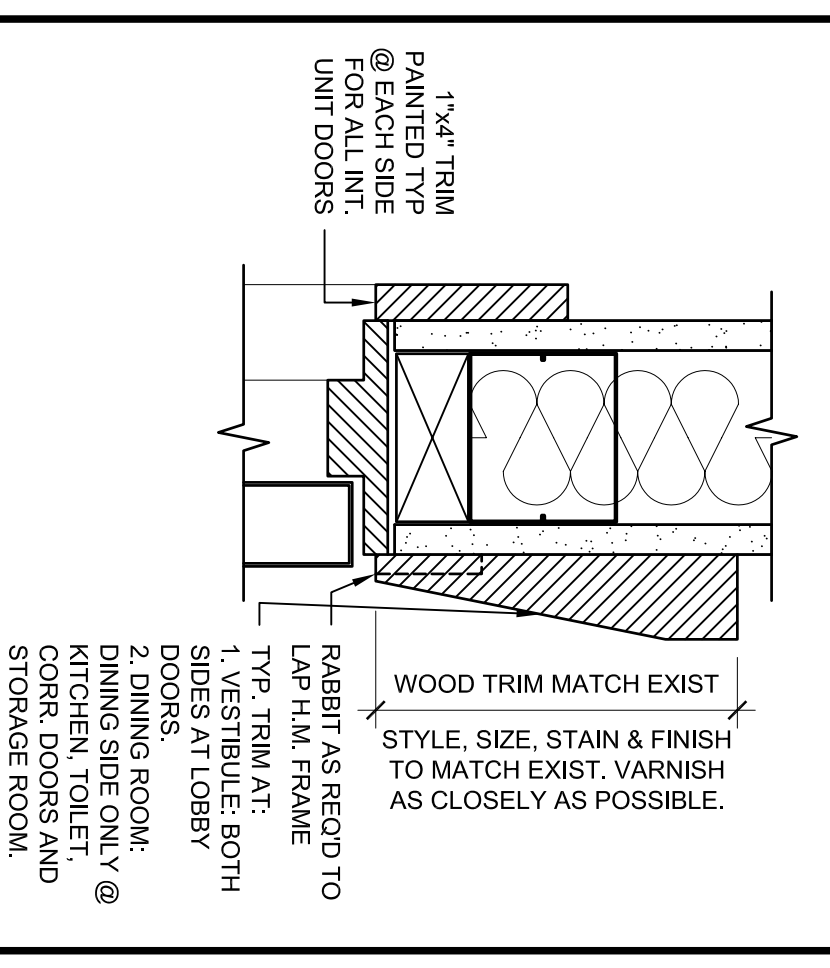

**INT. HEAD/JAMB WD. DETAIL** - SCALE: 3"=1'-0"

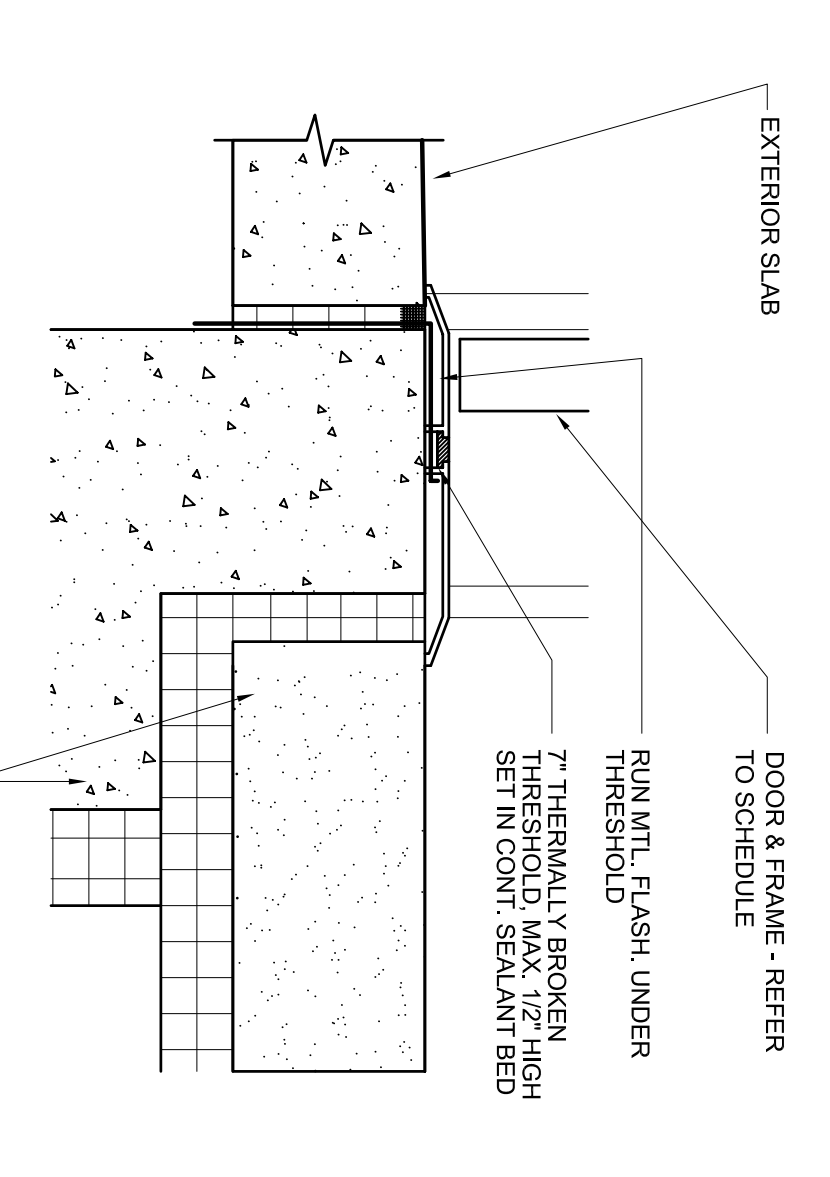

**SILL DETAIL** - SCALE: 3"=1'-0"

ARCHITECT: **SEMPL & DRANE ARCHITECTS**  
 496 CONGRESS STREET  
 PORTLAND, MAINE 04101  
 (207) 761-4231  
 asemp1@maine.rr.com

OWNER: **IRIS NETWORK**  
 PORTLAND, ME 04101

PROJECT: **IRIS PARK APARTMENTS L.P.  
 RENOVATION & ADDITIONS**  
 PORTLAND, ME 04101

DRAWING: **DOOR SCHEDULE & DETAILS**  
 SCALE: \_\_\_\_\_  
 DATE: MARCH 21, 2005



A601