

02/18/2005  
A1  
1/8" = 1'-0"

SECOND FLOOR

2

3

4

5

6

7


8

9

10


A9  
NOT TO SCALE  
KEY PLAN

P-102

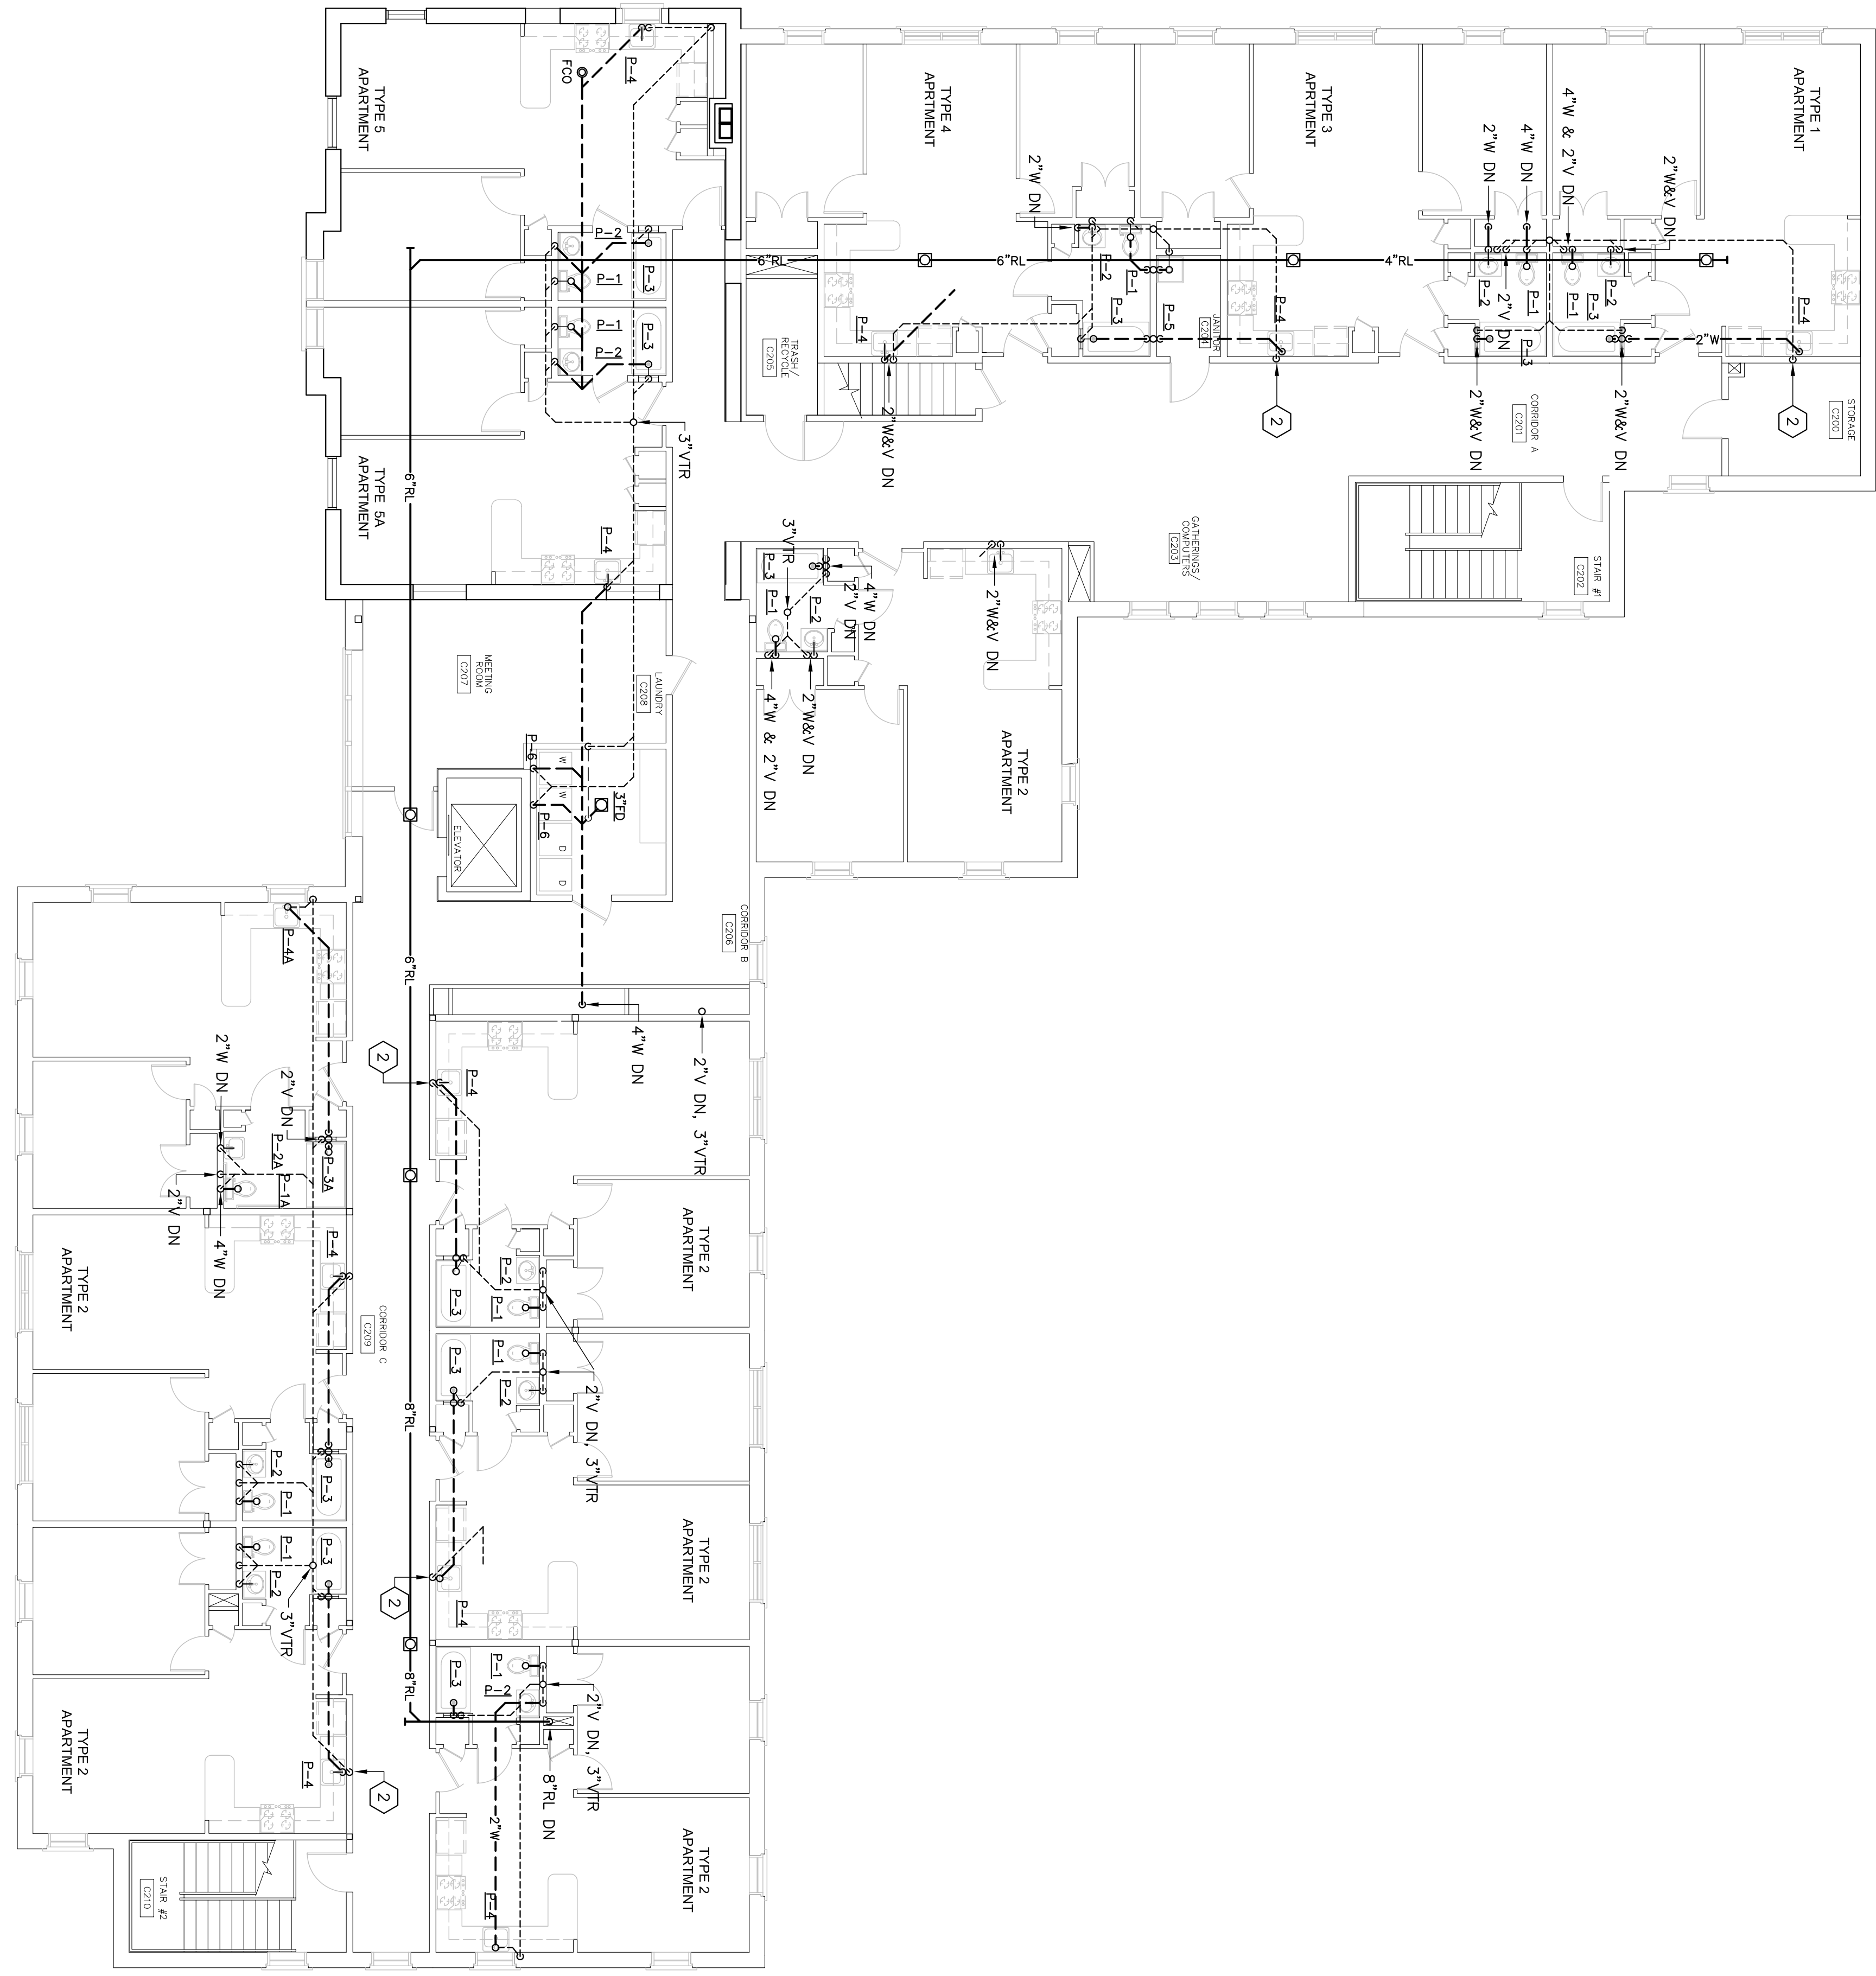

E8  
1/8" = 1'-0"


THIRD FLOOR

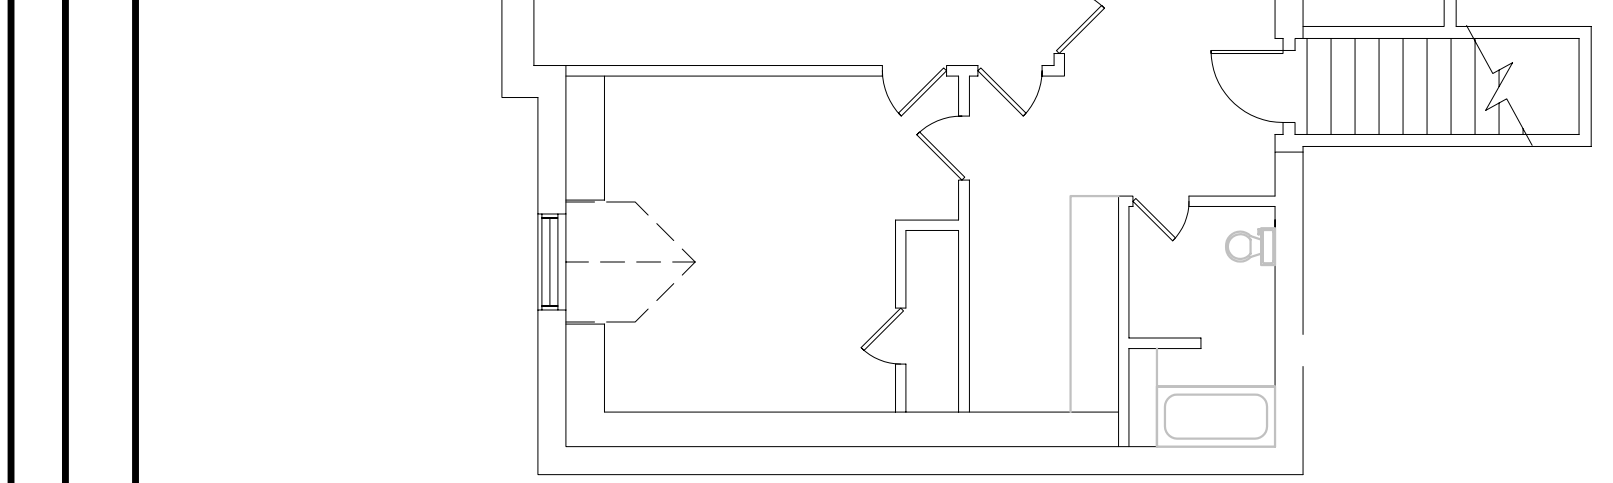

**FOR REVIEW**  
02/25/2005

**B9 KEY NOTES**  
NOT TO SCALE

1 RUN 2" V TIGHT UNDER COUNTER TOP TO WALL, THEN UP IN WALL TO ABOVE CEILING  
2 RUN 2" V IN WALL, OFFSET AROUND BEAM ABOVE CEILING

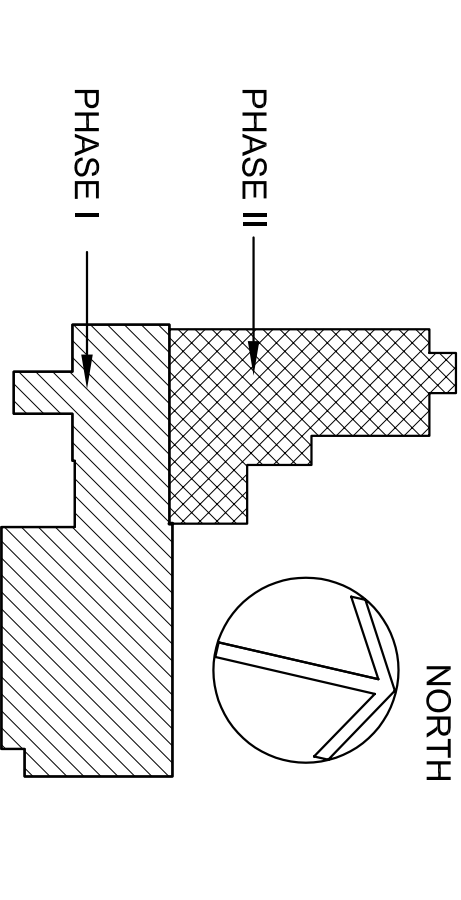

DRAWING: **SANITARY PLAN ~ SECOND FLOOR**  
SCALE: AS NOTED  
CAD FILE: 03066P.DWG  
DATE:

REVISIONS:

PROJECT: **IRIS PARK APARTMENTS RENOVATION & ADDITIONS**  
PORTLAND, MAINE 04101

OWNER: **IRIS NETWORK**  
PORTLAND, MAINE 04101

ENGINEERING: **allied engineering, inc.**  
Telephone No: 207-654-8128 • Fax No: 207-654-8003  
EMAIL: [info@alliedeng.com](mailto:info@alliedeng.com) • [www.alliedeng.com](http://www.alliedeng.com)

ARCHITECT: **SEMPL & DRANE ARCHITECTS**  
496 CONGRESS STREET  
PORTLAND, MAINE 04101  
TEL: (207) 761-4231 FAX: 774-0152  
[sda@sempledrane.com](mailto:sda@sempledrane.com)