

**NOTES:**

1. SEE GENERAL NOTES ON 0102.
2. FURNITURE DASHED IN BY OTHERS IS INDICATED FOR COORDINATION. PROVIDE BLOCKING FOR ALL WALL MOUNTED CASEWORK, FURNITURE, EQUIPMENT AND ANY OTHER NO ITEM.
3. PARTITION TYPE  $\diamond$  IS TYPICAL UNLESS NOTED OTHERWISE.
4. REFER TO DETAILS FOR ADDITIONAL INFORMATION.

**WALL LEGEND**

- $\diamond$  PARTITION TYPE, SEE 0102
- INDICATES 1-HOUR RATED PARTITION/ WALL
- INDICATES 2-HOUR RATED PARTITION/ WALL
- CORNER GUARD-1: S.S., 90 DEGREE
- CORNER GUARD-2: S.S., END WALL PROTECTOR
- GUARD RAIL: PATCH TO MATCH EXISTING ADJACENT WALL PROTECTION-UP TO 48" AFF.
- FIBER REINFORCED PANELS UP TO 48" AFF

**KEYED NOTES:**


1. COORDINATE ELECTRICAL OUTLETS/DATA WITH FURNITURE LOCATIONS.
2. ADD SLOPED TOP(DUST SHELF) TO EXISTING UPPER CABINETS
3. WALL COVERING, MARKER BOARD/PROJECTION SCREEN
4. PATCH/REPAIR EXISTING GUARD RAIL. MATCH/ALIGN WITH EXISTING ADJACENT.
5. BINS AND GRIDS STORAGE SYSTEM, OWNER PROVIDED. CONTRACTOR INSTALLED.
6. PROVIDE NITROGEN GAS OUTLET.

**ACCESSORY SCHEDULE**

TAG	DESCRIPTION	QTY
A	SOAP DISPENSER	0/C
B	PAPER TOWEL DISPENSER	0/C
C	SHOWER CURTAIN ROD	0/0
D	MIRROR (TOILET ROOMS) 18" X 30"	0/C
E	TOILET TISSUE DISPENSER	0/C
F	36" GRAB BAR	0/C
G	42" GRAB BAR	0/C
H	ROBE/COAT HOOK (MOUNTED ON WALL)	0/C
I	GEL DISPENSER	0/C
J	8 BAY VIEW BOX	0/0
K	MIRROR (CHANGING ROOMS) 24" X 60"	0/C
L	WALL HUNG TV	0/C
M	WALL HUNG COMPUTER	0/C
N	SANITARY NAPKIN DISPOSAL UNIT	0/C
O	SCALE	0/0
P	WALL PHONE	0/0
Q	GLOVE BOX	0/0
R	MOP AND BROOM HOLDER	0/C
S	BINS AND GRID STORAGE, W/ PLYWOOD BACKER	0/C
T	LOCKERS	0/C
U	FOLDING BENCH	0/C

C/C - CONTRACTOR FURNISHED/CONTRACTOR INSTALLED  
 O/O - OWNER FURNISHED/OWNER INSTALLED  
 (CONTRACTOR SHALL PROVIDE BLOCKING IN WALL)

**ISSUED FOR CONSTRUCTION**  
 9-12-08

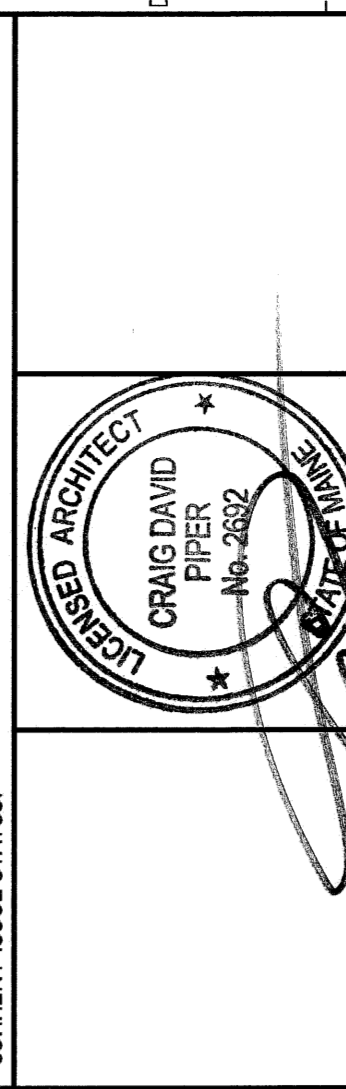

**SMRTI**  
 ARCHITECTURE  
 ENGINEERING  
 PLANNING  
 INTERIOR DESIGN  
 COMMISSIONING

144 Fore Street, P.O. Box 618  
 Portland, Maine 04104  
 Tel: (207) 772-3846  
 Fax: (207) 772-1070  
 www.smrti.com

**MAINE MEDICAL CENTER - LL BEAN WING 2ND FLOOR**  
 SURGICAL SERVICES  
 PORTLAND, MAINE

**PARTIAL FLOOR PLAN**  
 SHEET TITLE  
 SCALE: 1/4" = 1'-0"  
 DATE: 9-12-08  
 PROJECT MANAGER: COP  
 GRAPHIC SCALE: 0'  
 1'  
 DRG CAP/DRAWN: MHR  
 A/E OF RECORD: COP  
 SHEET No.: AE102  
 SHRT CAD FILE: AE-02-080508  
 PROJECT No.: 080508