

J1 PARTIAL FLOOR/DEMO PLAN – OR ROOM #3

J7 PARTIAL FLOOR/DEMO PLAN – OR ROOM #13 AND #15

1/4" = 1'-0"

1/4" = 1'-0"

FLOOR PLAN NOTES:

1. SEE GENERAL NOTES ON G1001.
2. FURNITURE DASHED IN BY OTHERS IS INDICATED FOR COORDINATION. PROVIDE BLOCKING FOR ALL WALL MOUNTED CASEWORK, FURNITURE, EQUIPMENT AND ANY OTHER NIC ITEM.
3. REFER TO DETAILS FOR ADDITIONAL INFORMATION.
4. AT ALL REMOVED ITEMS, PATCH WALL SURFACE TO MATCH ADJACENT MATERIAL, TYPICAL.

KEYED NOTES:


- ① LIGHT CONTROL DEVICE(S), (2) PER ROOM, PROVIDE ROUGH-IN BOXES AND CONDUIT IN WALL TO ABOVE CEILING
- ② OR TABLE
- ③ PROVIDE DUCT TO MATCH EXISTING ADJACENT (APPROX. 12"x24") TO REROUTE PORTION OF DUCT TO AVOID LIGHT BOOM STRUCTURE.

GENERAL DEMOLITION NOTES:

1. COORDINATE EXTENT OF DEMOLITION WITH LOCATIONS OF PARTITIONS DESCRIBED ON PLANS AND WITH LOCATIONS OF FINISHES NOTED AS EXISTING TO REMAIN.
2. ANY WALL, PARTITION OR SURFACE DISTURBED BECAUSE OF NEW WORK OR DEMOLITION SHALL BE PATCHED AND FINISHED CONTINUOUSLY TO THE NEAREST CORNER UNLESS NOTED OTHERWISE, MATCH EXISTING ADJACENT CONSTRUCTION FINISHES, CONTINUITY AND FIRE RATINGS UNLESS NOTED OTHERWISE.
3. PROTECT ALL FINISHES, MATERIALS AND EQUIPMENT NOTED AS EXISTING TO REMAIN. CONTRACTOR SHALL BE RESPONSIBLE TO REPLACE ALL FINISHES, MATERIALS AND EQUIPMENT DAMAGED DURING CONSTRUCTION.
4. FOR EXTENTS OF CEILING GRID REMOVALS AND ADJUSTMENTS REFER TO SHEET AE102
5. DIMENSIONS INDICATED ± ARE EXISTING CONDITION DIMENSIONS TO BE VERIFIED IN FIELD.

DEMOLITION KEY NOTES:

- ① REMOVE +/-4'x6' SECTION OF EXISTING GWB CEILING TO ALLOW THE INSTALLATION OF CEILING MOUNTED LIGHT.
- ② REMOVE EXISTING LIGHT/EQUIPMENT TRACK AT CEILING
- ③ REMOVE EXISTING WALL MOUNTED LIGHT CONTROL DEVICE, PREPARE WALL OPENING FOR INSTALLATION OF NEW. COORDINATE WITH OWNER PROVIDE EQUIPMENT.
- ④ REMOVE PORTION OF EXISTING DUCT WORK ABOVE CEILING TO ALLOW INSTALLATION AND CLEARANCES REQUIRED FOR LIGHT BOOM STRUCTURE ABOVE CEILING.



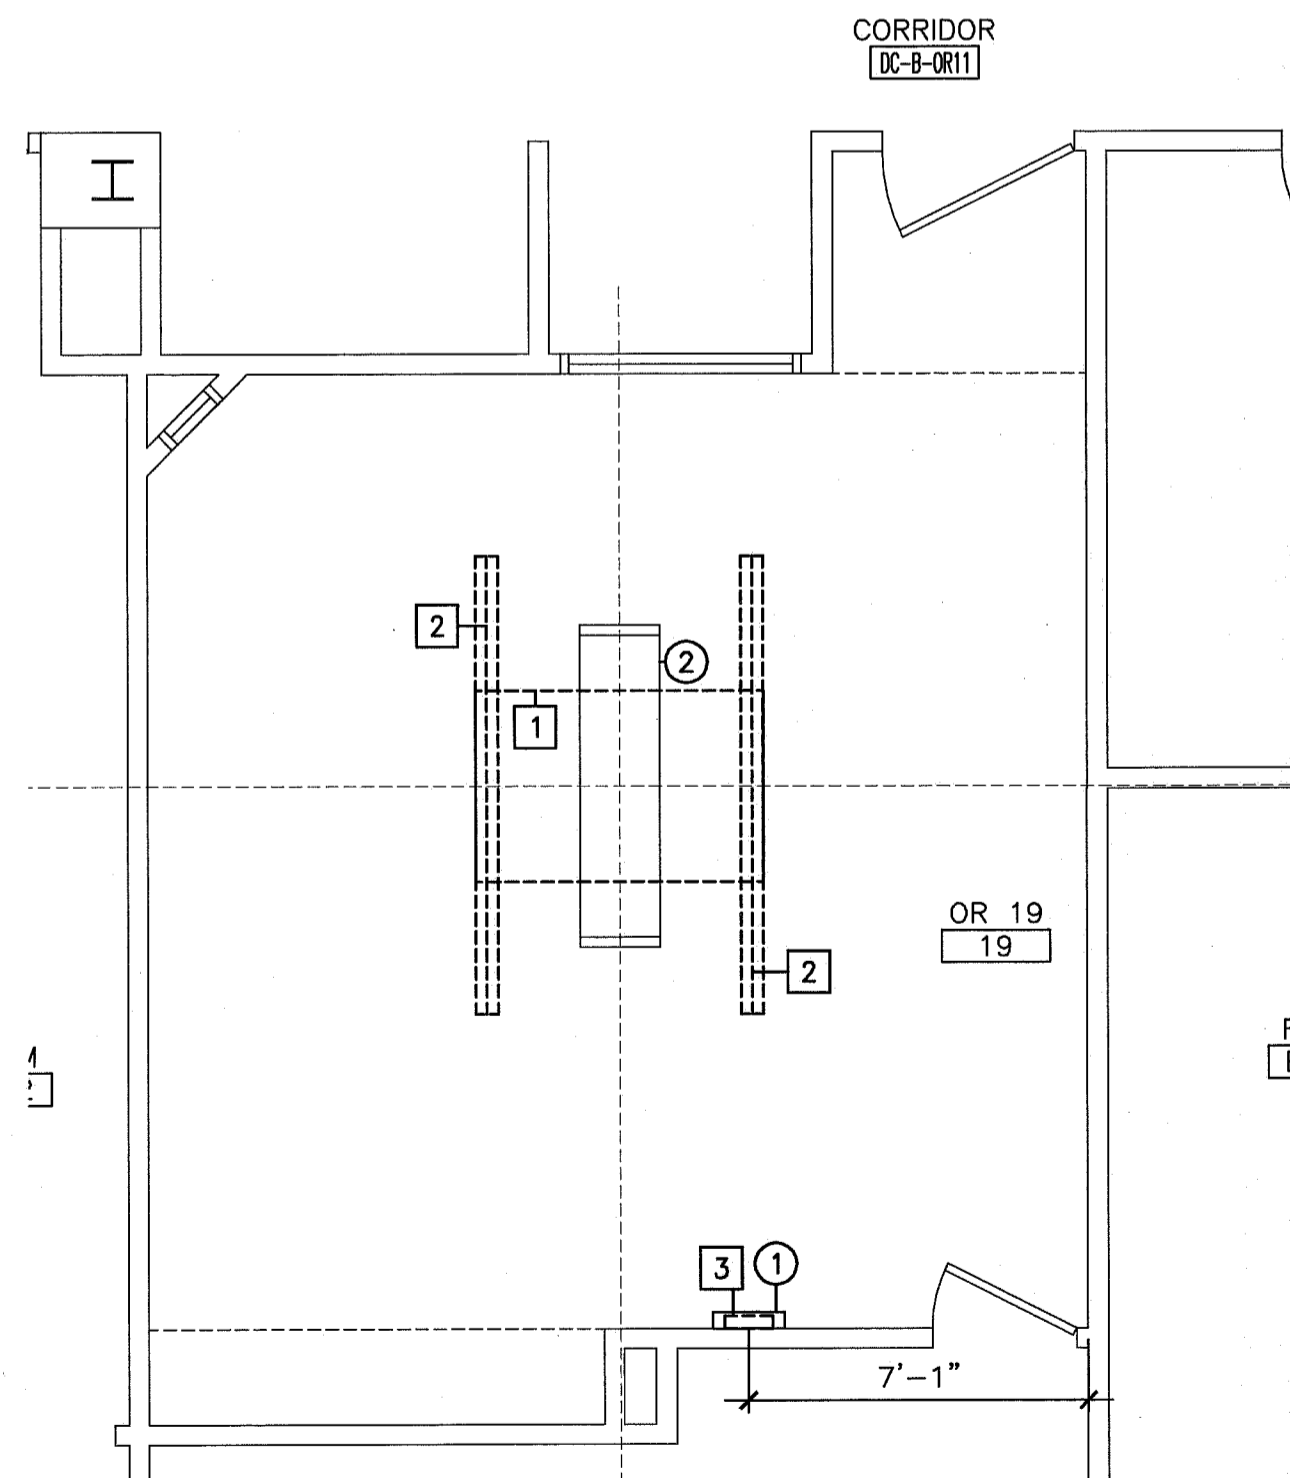


A7 PARTIAL FLOOR/DEMO PLAN – OR ROOM #19

1/4" = 1'-0"

144 Fore Street/P.O. Box 618
Portland, Maine 04104
Tel: (207) 772-3846
Fax: (207) 772-1070
www.smartinc.com

ARCHITECTURE
ENGINEERING
PLANNING
INTERIOR DESIGN
COMMISSIONING

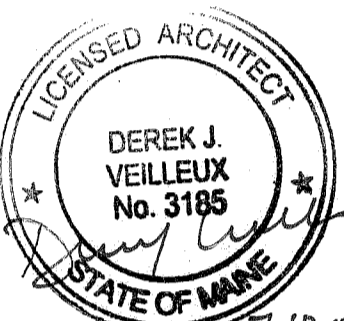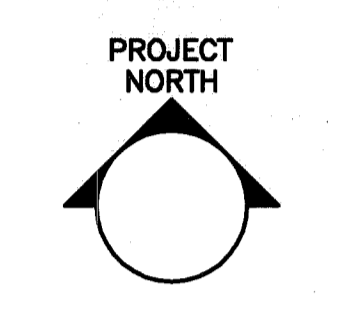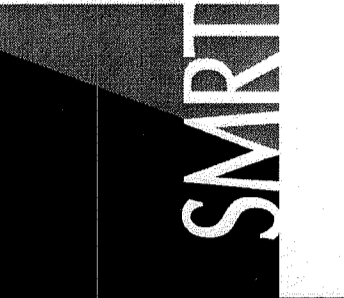

MAINE MEDICAL CENTER
OR LIGHT REPLACEMENT, OR#3, #13, #15, #19
22 BROMHALL ST. PORTLAND, MAINE
ISSUED FOR CONSTRUCTION
7-10-12

| REV | ISSUED FOR CONSTRUCTION | DATE |
|-----|-------------------------|---------|
| 0 | | 7-10-12 |

GRAPHIC SCALE:
0" 1"

SCALE: 1/4" = 1'-0"
PROJECT MANAGER: DJV
JC/DRAWN BY: MDR
A/E OF RECORD: DJV
CAD FILE: AE101-12078
PROJECT NO: 12078
DATE:

SHEET TITLE:
FLOOR/DEMOLITION
PLAN

SHEET No.
AE101
© COPYRIGHT 2012 SMART INC.