


- General Notes:
- (E) SLAB AT BEAN BUILDING: 7\"/>

- LEGEND COLUMNS:
- [H] INDICATES COLUMN STARTS AT THIS LEVEL
 - [H] INDICATES COLUMN STOPS AT THIS LEVEL
 - [H] INDICATES COLUMN CONTINUES
 - [0'-0\"/>
- LEGEND GRID LINES:
- [F.5] EXISTING ED EXPANSION (1997)
 - [A] EXISTING RICHARDS BUILDING (1966)
 - [11] EXISTING BEAN BUILDING (1983)
 - [A] EXISTING PARKING GARAGE (1971, 1982)
 - [A] PROPOSED NEW PEDESTRIAN FOOT BRIDGE & LOBBY CONNECTORS
 - [C] PROPOSED NEW PARKING GARAGE

SGH
Simpson Gumpertz & Heger Inc.
 Consulting Engineers
 Boston, MA 41 Bay Street, Suite 500, Telephone: (781) 907 9000
 Building 1, Suite 500, Faxline: (781) 907 9009
 Waltham, MA 02455
 San Francisco, CA The Landmark at One Market, Telephone: (415) 438 3700
 Suite 600, San Francisco, CA Faxline: (415) 438 3550
 94105
 Washington, DC 1885 Pileard Drive, Telephone: (301) 417 0999
 Suite 226, Rockville, MD Faxline: (301) 417 9825
 20850

MARK	ISSUE DATE	DESCRIPTION
PERMIT	09/16/04	PERMIT SET
BID	08/26/04	BID SET


Issue Log

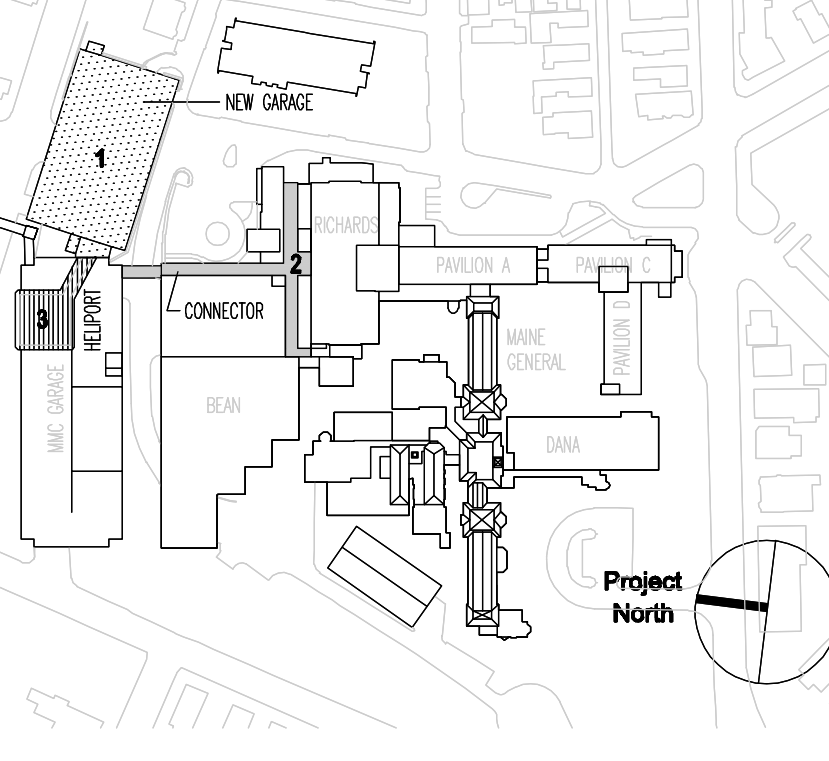

TRO
 ARCHITECTURAL PLANNING
 ENGINEERING
 INTERIOR DESIGN
 The Ritchie Organization
 80 Bridge Street
 Newton, MA 02458-1134
 617-869-9400

Maine Medical Center
 Pkg F - Garage / Vault / Conn / Heliport
 Portland, ME MMC Project No. 21845

Drawing Title:
**LOBBY CONNECTOR
 GROUND LEVEL
 FRAMING PLAN**

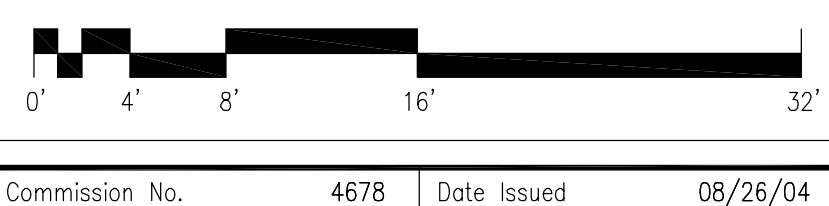

Commission No. 4678 Date Issued 08/26/04
 Scale 1/8"=1'-0" Sheet Number
 Drawn By SWW
 Approved By JH7/JJZ
 Filename S220
**PKG-F
 S20G**

1 GROUND LEVEL FRAMING PLAN 1/8" = 1'-0"