



GENERAL DEMOLITION NOTES:

1. COORDINATE EXTENT OF DEMOLITION WITH THE REQUIREMENTS OF OTHER WORK OF THIS CONTRACT AS DESCRIBED HERE IN AND IN THE CONTRACTORS SUBMITTALS, AND WITH LOCATIONS OF FINISHES NOTED AS EXISTING TO REMAIN.
2. ANY WALL, PARTITION OR SURFACE DISTURBED BY WORK OF THIS CONTRACT SHALL BE PATCHED AND FINISHED CONTINUOUSLY TO THE NEAREST CORNER UNLESS NOTED OTHERWISE. MATCH EXISTING ADJACENT CONSTRUCTION FINISHES, CONTINUITY AND FIRE RATINGS UNLESS NOTED OTHERWISE.
3. PROTECT ALL FINISHES, MATERIALS AND EQUIPMENT NOTED AS EXISTING TO REMAIN. CONTRACTOR SHALL BE RESPONSIBLE TO REPLACE ALL FINISHES, MATERIALS AND EQUIPMENT DAMAGED DURING CONSTRUCTION.
4. FOR EXTENTS OF CEILING GRID REMOVALS AND ADJUSTMENTS REFER TO SHEET AE110.
5. DIMENSIONS INDICATED ± ARE EXISTING CONDITION DIMENSIONS TO BE VERIFIED IN FIELD.
6. OWNER IS RESPONSIBLE FOR THE REMOVAL AND RELOCATION OF EXISTING FURNITURE WITH IN SCOPE OF CONSTRUCTION.
7. ALL MEDICAL COMPUTER EQUIPMENT WILL BE REMOVED AND RELOCATED BY OWNER, AN/OR OWNERS CONTRACTOR.


DEMOLITION KEY NOTES:

- 1 REMOVE PARTITION ASSEMBLY IN ITS ENTIRETY.
- 2 REMOVE EXISTING PLUMBING FIXTURE COMPLETE.
- 3 REMOVE EXISTING CASEWORK COMPLETE.
- 4 REMOVE DOOR, FRAME AND HARDWARE ASSEMBLY.
- 5 REMOVE CEILING TILE AND GRID ASSEMBLY OR GWB CEILING ASSEMBLY COMPLETE. COORDINATE EXTENTS OF REMOVAL WITH PARTITION LOCATIONS AND EXISTING FINISHES TO REMAIN.
- 6 REMOVE PARTITION ASSEMBLY TO THE EXTENT REQUIRED FOR INSTALLATION OF DOOR. COORDINATE EXTENTS WITH FINISHES TO REMAIN. REFERENCE DOOR SCHEDULE.
- 7 REMOVE EXISTING WALL ASSEMBLY COMPLETE BACK TO EXISTING STEEL PLATES.
- 8 REMOVE EXISTING FLOOR ASSEMBLY COMPLETE DOWN TO ORIGINAL STRUCTURAL CONCRETE SLAB, +/- 7/8" RECESS FROM ADJACENT CONTROL ROOM SLAB.
- 9 CUT AND REMOVE PORTION OF STEEL PLATE AS REQUIRE FOR REMOVAL AND INSTALLATION OF MR SYSTEM.
- 10 REMOVE EXISTING CEILING SYSTEM TO THE EXTENT REQUIRED FOR MECH. AND/OR ELECTRICAL WORK. CLEAN AND SALVAGE FOR REINSTALLATION. REPLACE COMPONENTS DAMAGED DURING RENOVATION WITH NEW COMPONENT THAT MATCHES EXISTING ADJACENT TYPE, SIZE AND FINISH.
- 11 REMOVE FLOORING SYSTEM AND PREPARE SUBSTRATE FOR PROPOSED FLOORING. COORDINATE EXTENT WITH PROPOSED FINISH.
- 12 REMOVE EXISTING ACCESS FLOORING COMPLETE, REMOVE EXISTING RF SHIELDING ASSEMBLY COMPLETE AT BOTTOM OF FLOOR RECESS. PREPARE FOR INFILL.
- 13 REMOVE SECTIONS OF ACCESS FLOORING AND CENTER STANCHIONS AS NECESSARY FOR INSTALLATION OF STEEL SUPPORT PEDESTALS.
- 14 REMOVE LIGHTBOX COMPLETE, RETAIN FOR OWNER AND POSSIBLE REINSTALLATION.
- 15 REMOVE SERVICE ELEVATOR COMPLETE.
- 16 REMOVE GWB FROM FACE OF EXISTING MTL. STUDS. ON TAGGED SIDE ONLY.

144 Fore Street/P.O. Box 618
 Portland, Maine 04104
 Tel: (207) 772-3946
 Fax: (207) 772-1070
 www.smartinc.com

ARCHITECTURE
 ENGINEERING
 PLANNING
 INTERIOR DESIGN
 COMMISSIONING

SMART

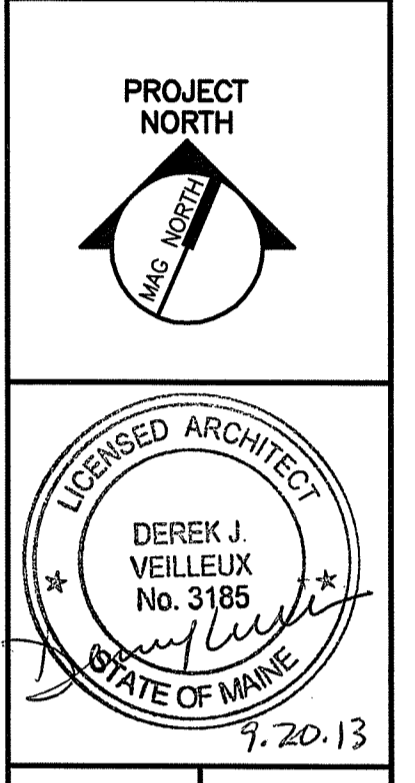

MAINE MEDICAL CENTER
 MRI #1 AND READING ROOM RENOVATION
 PORTLAND, MAINE

ISSUED FOR CONSTRUCTION
 9-20-13

CURRENT ISSUE STATUS:

REV	DESCRIPTION	DATE
0	ISSUED FOR CONSTRUCTION	9-20-13

GRAPHIC SCALE:
 0" 1"

SCALE: 1/4"=1'-0"

PROJECT MANAGER: DJV
 JC/DRAWN BY: MDR
 A/E OF RECORD: DJV
 CAD FILE: AD100-12118
 PROJECT NO: 12118
 DATE: 9-20-13

SHEET TITLE:
DEMOLITION PLAN

SHEET No.
AD100
 © COPYRIGHT 2013 SMART INC.