


2/7/2014 3:42:44 PM
I:\BOS\Projects\20100309\08-2656\Drawings\Working_Seri_U\Revit\LOCAL_USERS\MJ\Bos\Drawings\MAC_BEAN_NEW_STRUC_A\Bos.dwg

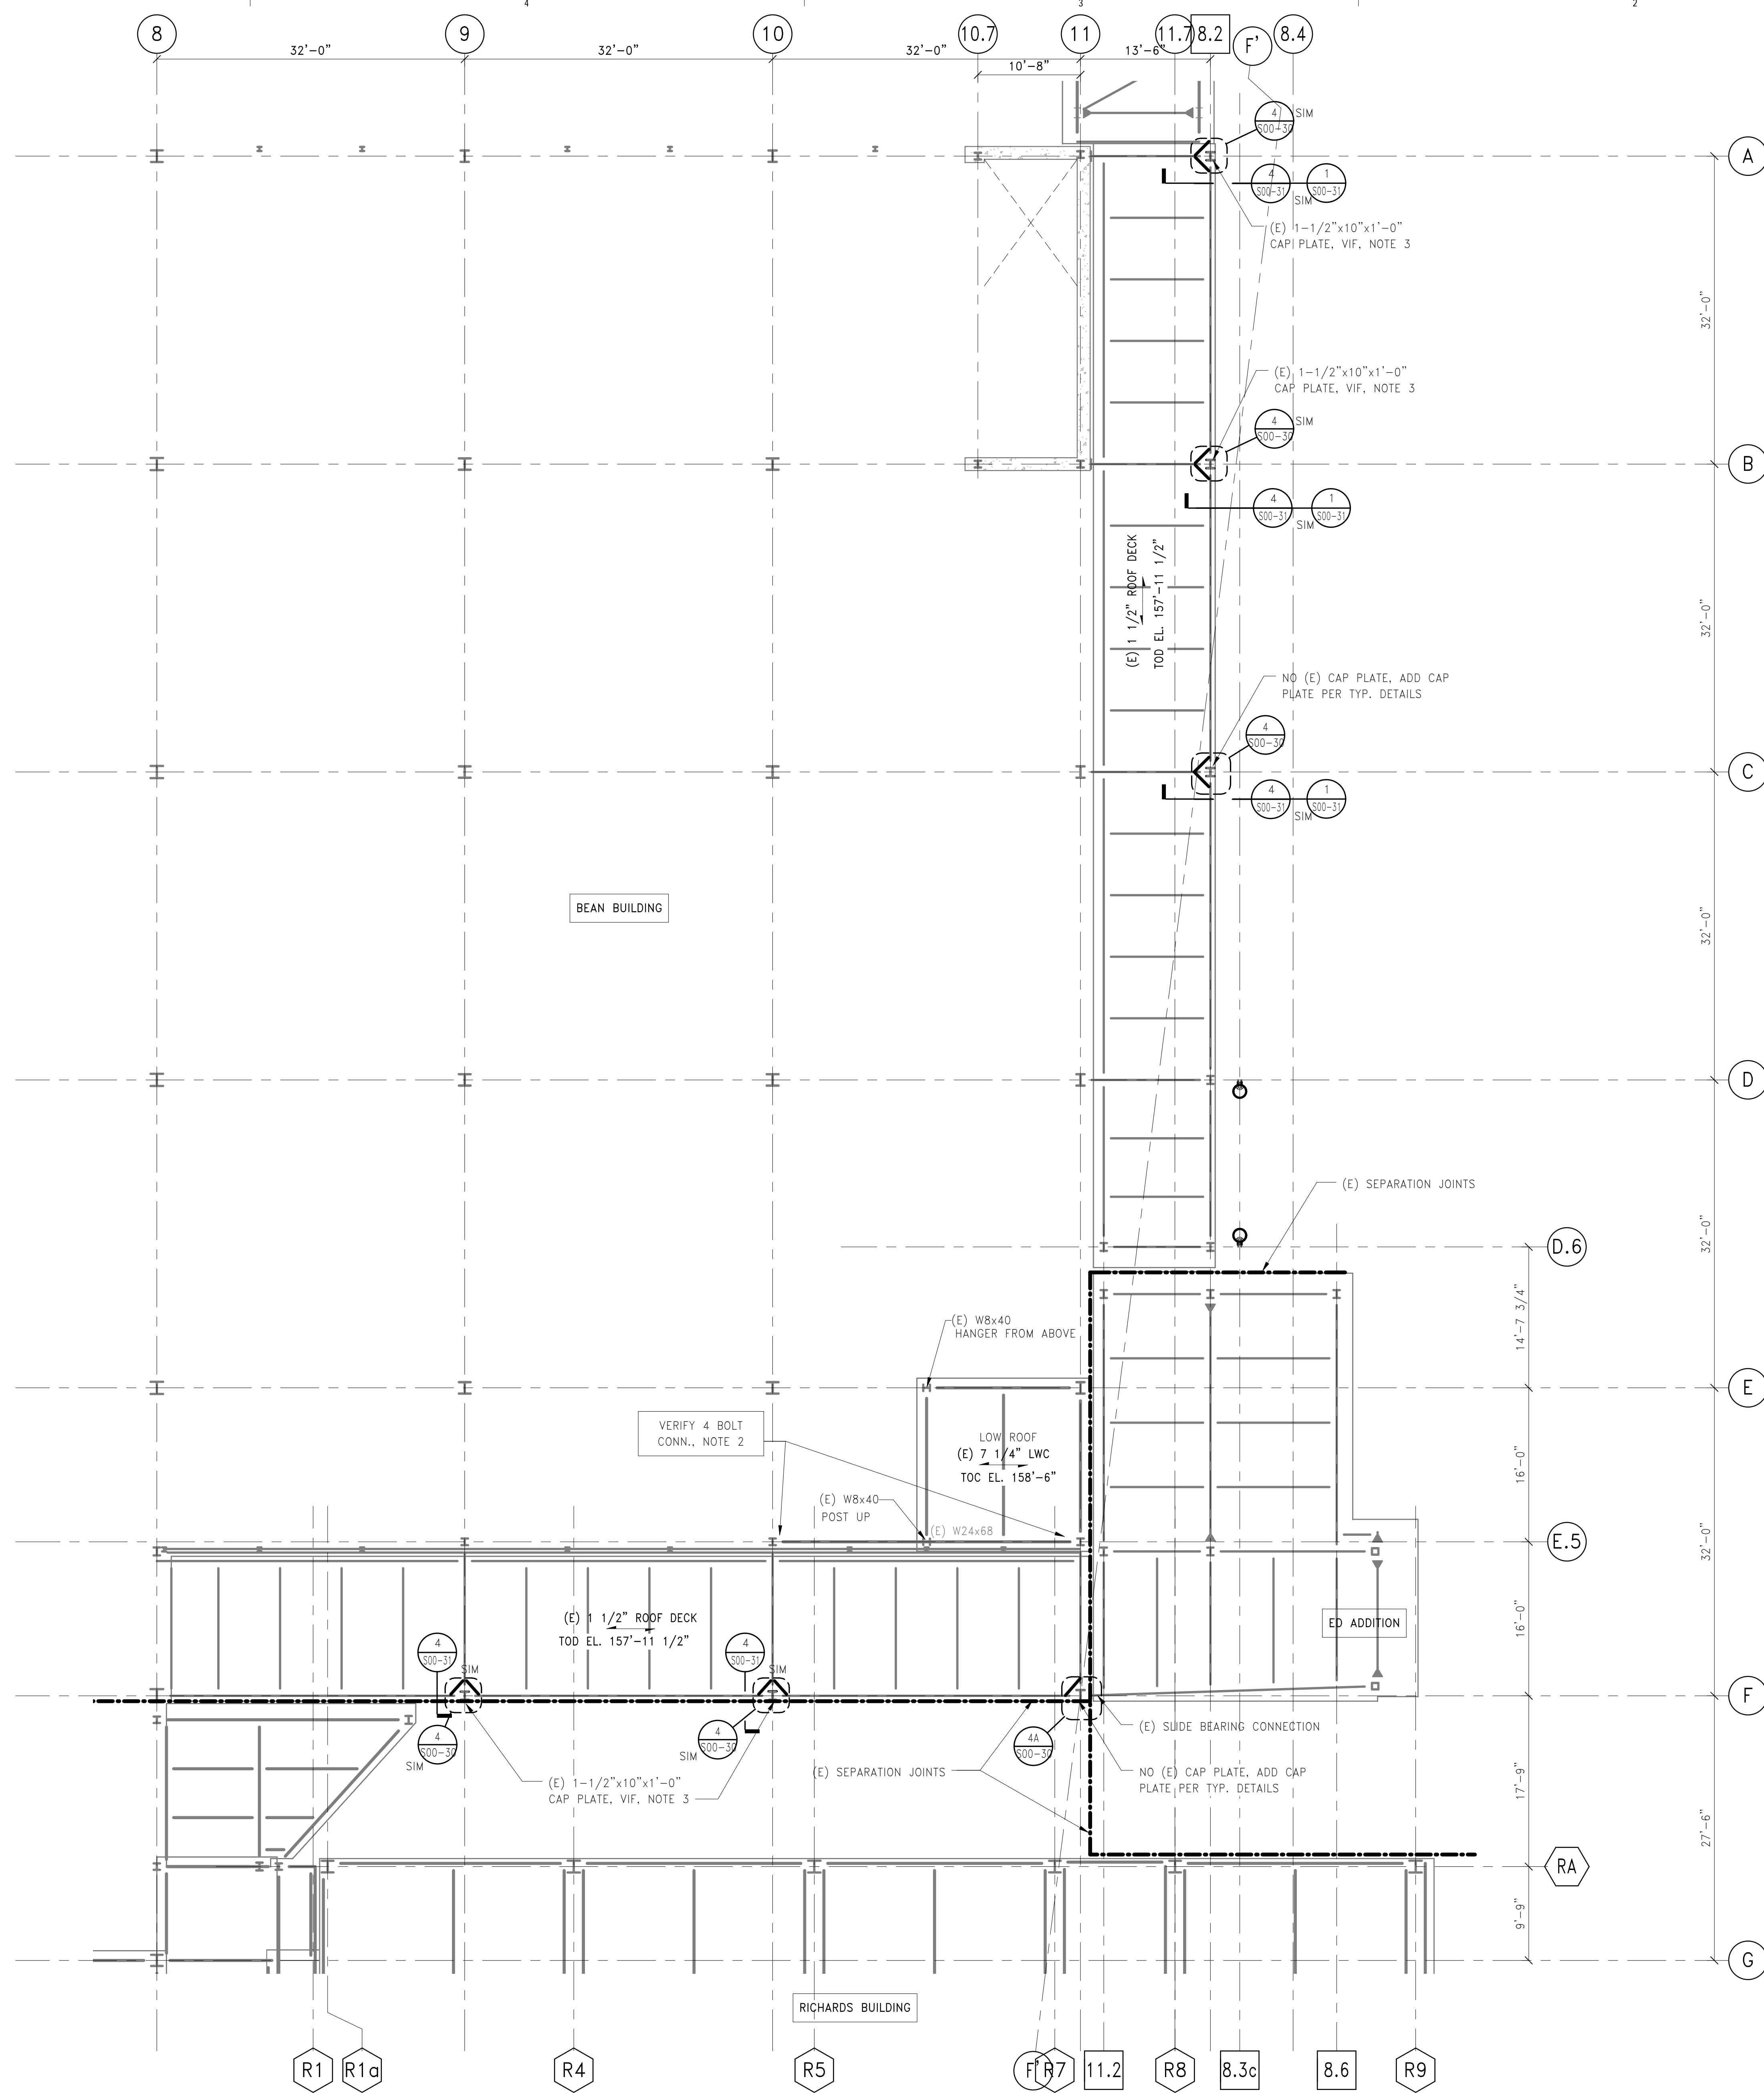


LEVEL 01 FRAMING PLAN
1/8" = 1'-0"

STRENGTHENING PLAN NOTES:

- INDICATES COLUMN STRENGTHENING REQUIRED FROM THIS FLOOR UP TO THE FLOOR ABOVE. SEE TYPICAL DETAIL 1/500-30 FOR COLUMN COVER PLATE REQUIREMENTS.
- CONTRACTOR REMOVE FIREPROOFING TO VERIFY BEAM SHEAR CONNECTION IS DOUBLE ANGLE CONNECTION (1/4" MIN. THICKNESS) WITH NOTED MINIMUM NUMBER OF 3/4"Ø A325 BOLTS. SUBMIT PHOTOS TO SER TO VERIFY EXISTING CONDITIONS. IF EXISTING CONNECTION DOES NOT HAVE ADEQUATE BOLTS OR ANGLES, NOTIFY SER, AND INSTALL CONNECTION STRENGTHENING PER TYPICAL DETAILS PRIOR TO ERECTING NEW STEEL FRAMING ABOVE.
- VERIFY EXISTING COLUMN HAS EXISTING CAP PLATE AT ROOF LEVEL. IF NO CAP PLATE, NOTIFY SER, AND INSTALL NEW CAP PLATE PER TYPICAL STRENGTHENING DETAILS.
- CONTRACTOR SHALL FIELD VERIFY ALL EXISTING DIMENSIONS AND PROVIDE VERIFIED DIMENSIONS ON SUBMITTALS. NOTIFY SER IMMEDIATELY IF EXISTING CONDITIONS DO NOT MATCH DETAILS SHOWN ON DRAWINGS.

LEGEND: GRID LINES

- F.5 EXISTING ED EXPANSION (1997)
- R# EXISTING RICHARDS BUILDING (1966)
- 11 EXISTING BEAN BUILDING (1983 + 1996)
- 8.2 EXISTING CORRIDOR PROJECT (2004)

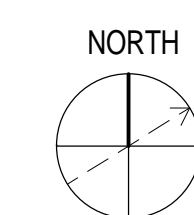

225 Franklin St., Suite 1100
Boston, MA 02110
1 617 478 0300
1 617 478 0321
www.perkinswill.com

Bean 2nd Addition
22 Bramhall Street, Portland,
Maine 04102

MEP ENGINEER
AKF ENGINEERS

41 Farnsworth Street, 3rd Floor
Boston, MA 02210
1 617 737 1111
1 617 737 4311

STRUCTURAL ENGINEER
SIMPSON GUMPERTZ &
HEGER

41 Seyon Street, Building 1, Suite 500
Walham, MA 02453
1 781 907 9000
SGH Project No. 100439.09



MEDICAL EQUIPMENT PLANNERS
RTKL ASSOCIATES INC.

1717 PACIFIC AVENUE
DALLAS, TX 75201
1 214 468 7000
1 214 468 7601

COST ESTIMATOR
DG JONES & PARTNERS

3 Baldwin Green Common, Suite 202
Wilbur, MA 01801
1 781 932 3131
1 781 932 3199

CONSTRUCTION DOCUMENTS
06.14.2013

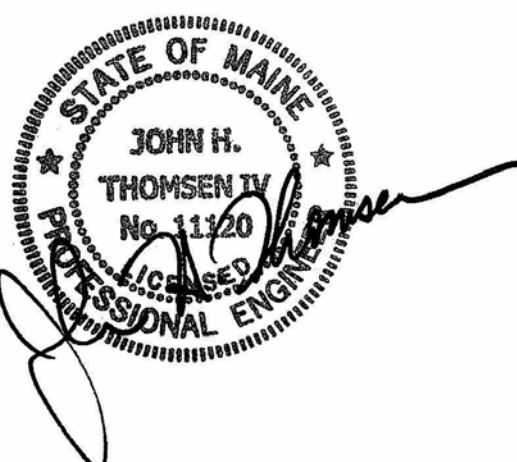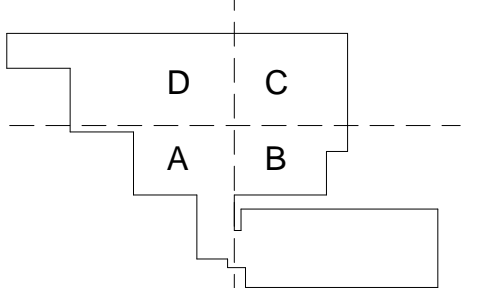

Revisions

NO.	ISSUED FOR PERMIT	DATE
	02/07/14	

Sheet Information
Date: 15 MARCH 2013
Job #: C140135461(MMC)152168.000
Drawn: BMT/SWW
Checked: MJB
Approved: JHT

TITLE
CORRIDOR ROOF
(LEVEL 01) -
STRENGTHENING PLAN

Sheet

S02-01