



Revisions

Issued for Permit	02/07/2014
Addendum #3	01/17/2014
NO. 1	ISSUE DATE
Sheet Information	
Date	SEPTEMBER 10, 2013
Job #	C140135481 (MMC) 152168.000
Drawn	M PIERCE
Checked	Checker
Approved	Approver


**LEVEL 02
INTERIOR
ELEVATIONS**

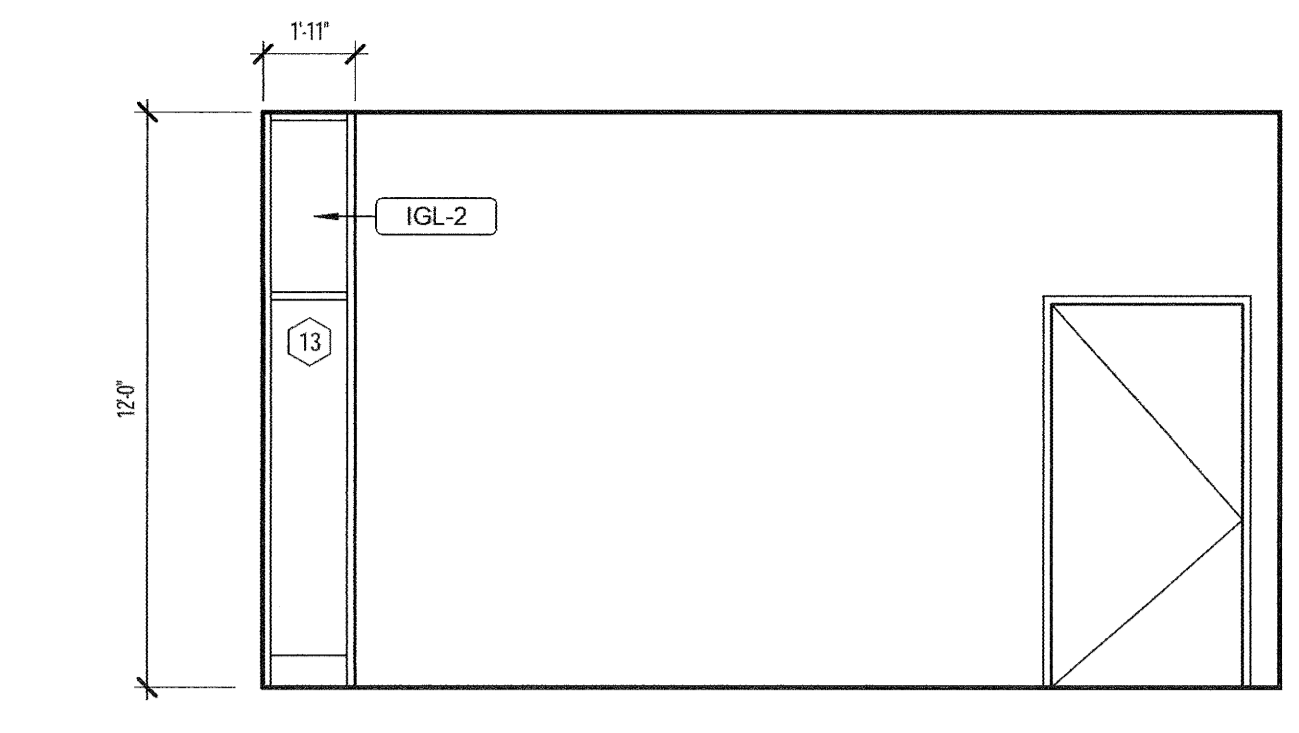


E5 CLEAN SUPPLY
1/4" = 1'-0"

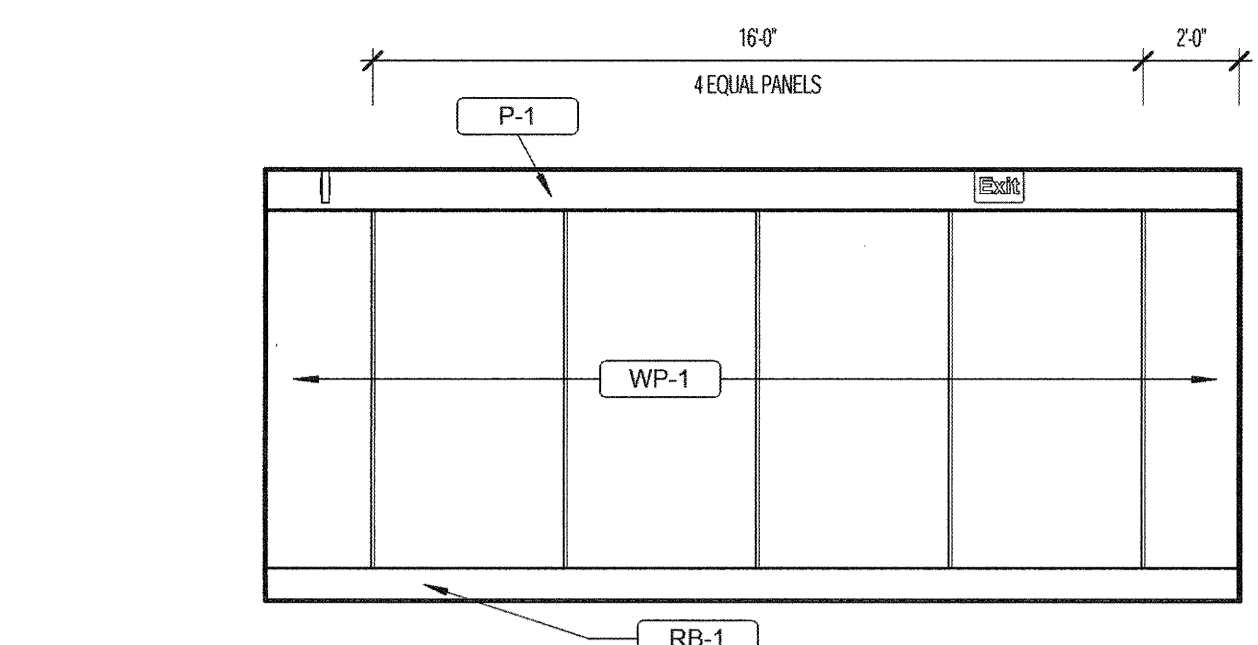


E4 CORRIDOR DC-2PACU1 - WEST
1/4" = 1'-0"

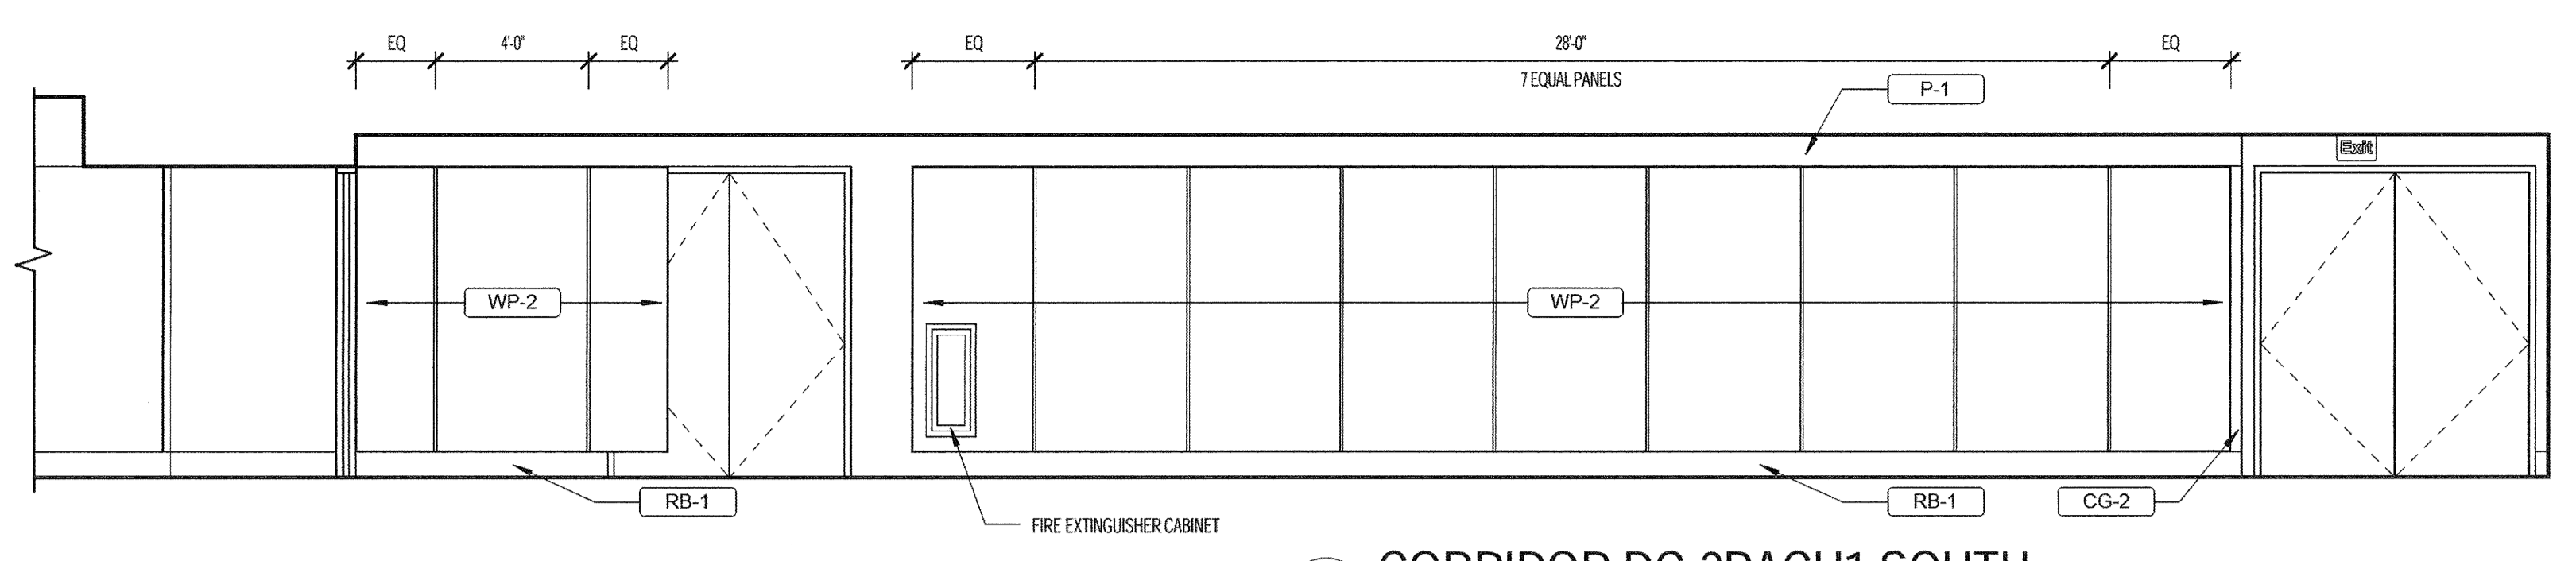


E1 CORRIDOR DC-2PACU1 SOUTH
1/4" = 1'-0"

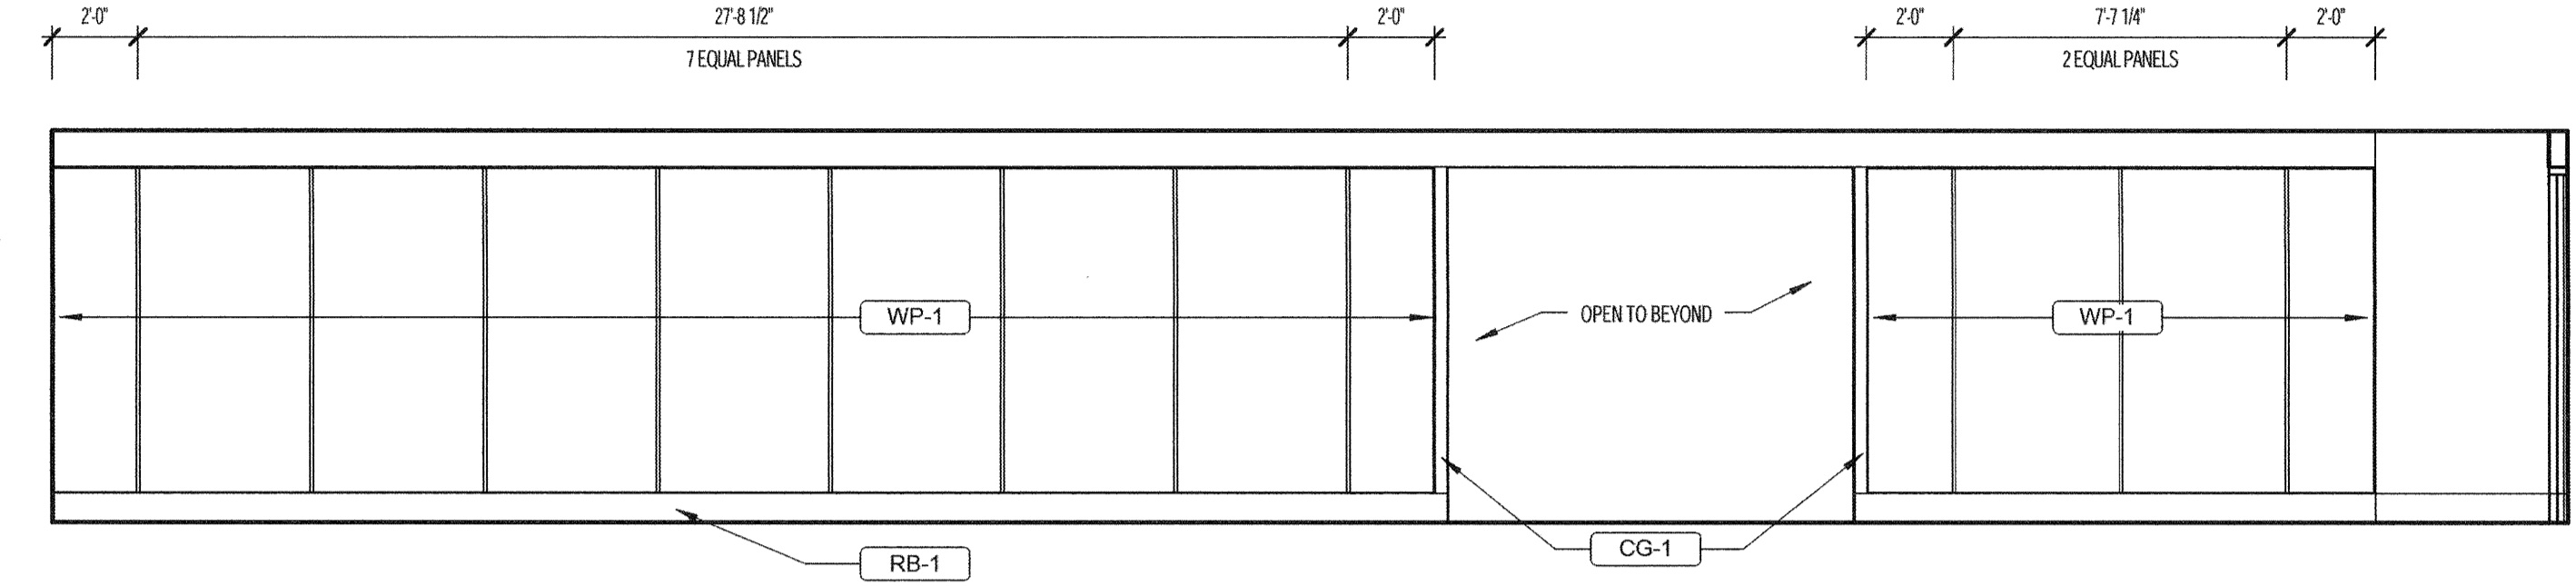


D4 CORRIDOR DC-2PACU1 - NORTH
1/4" = 1'-0"

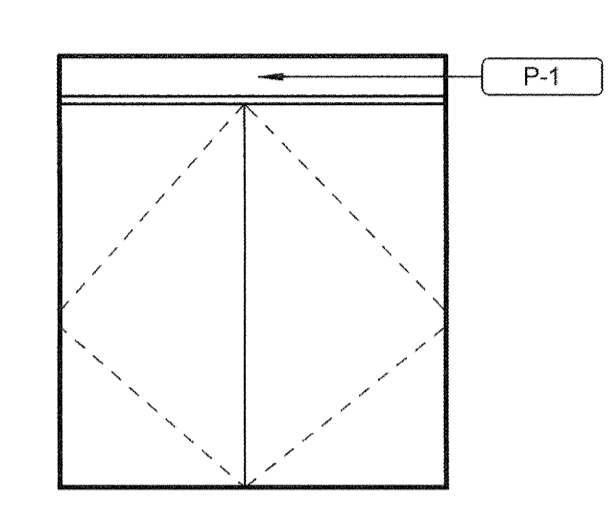


D3 CORRIDOR DC-2PACU1 - EAST
1/4" = 1'-0"

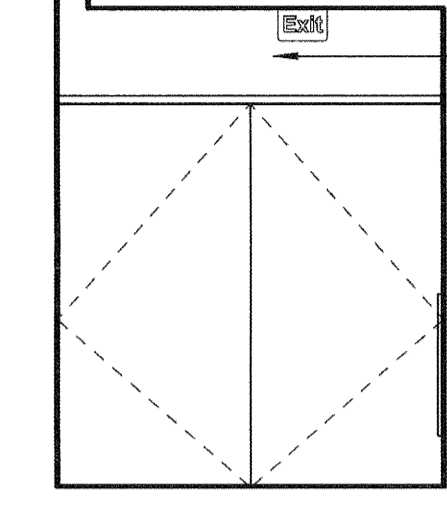

D2 PACU CONNECTING DOOR WEST
1/4" = 1'-0"

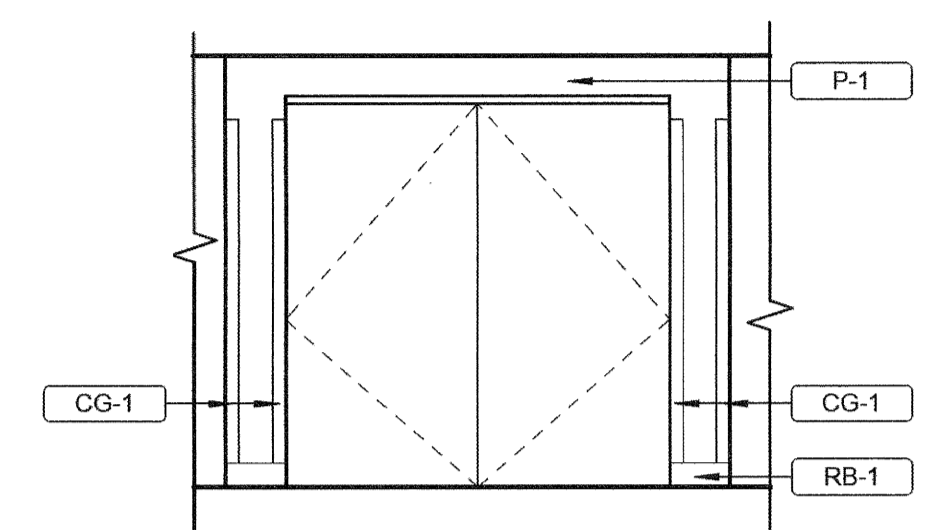


D1 PACU CONNECTING DOOR EAST
1/4" = 1'-0"

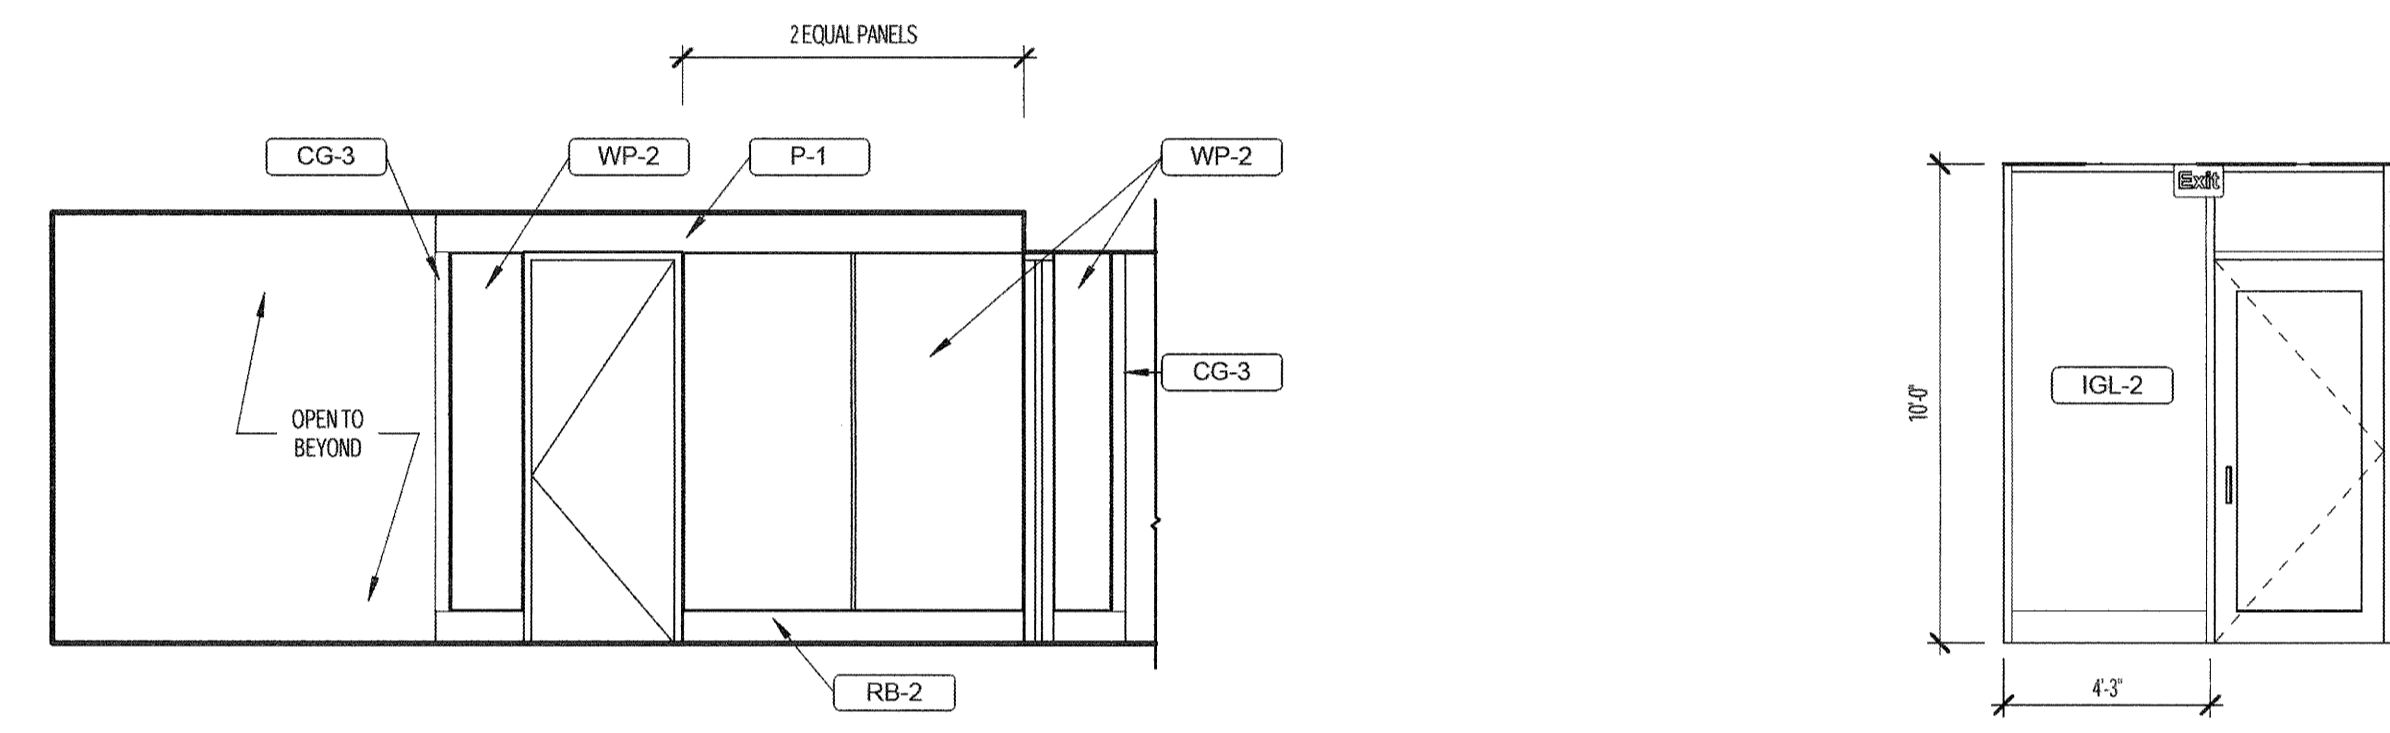


C4 CORRIDOR DC-2PACU1 - EAST 2
1/4" = 1'-0"


C3 STAFF LOUNGE ENTRY
1/4" = 1'-0"

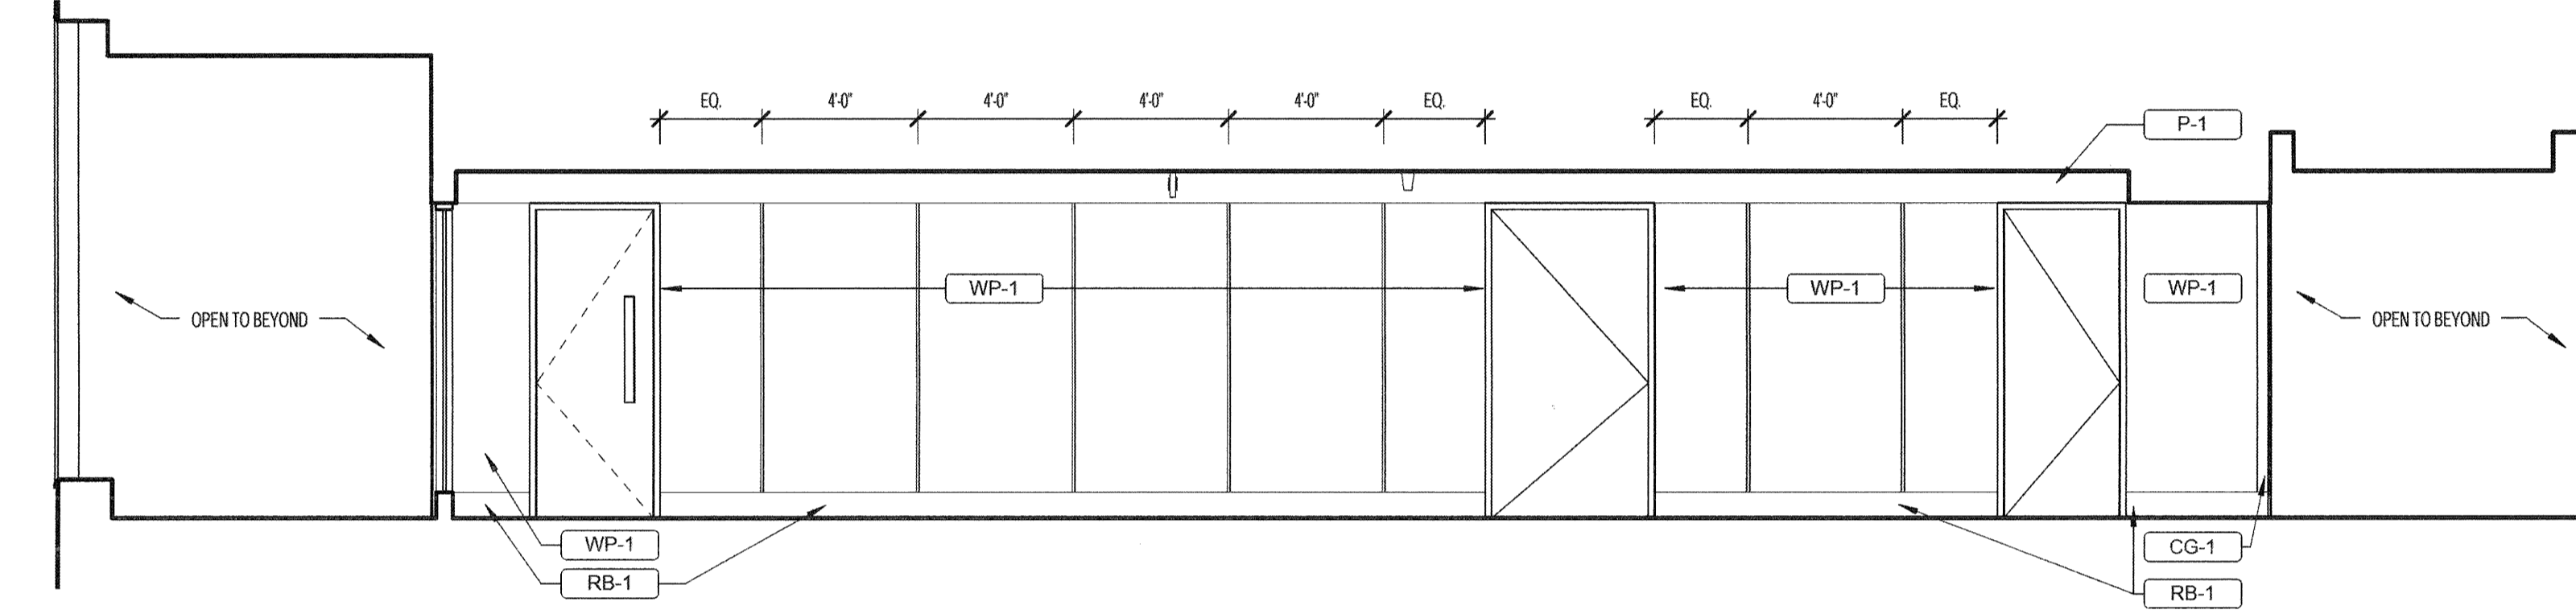


C1 CORRIDOR DC-2OR5 - SOUTH ELEVATION
1/4" = 1'-0"

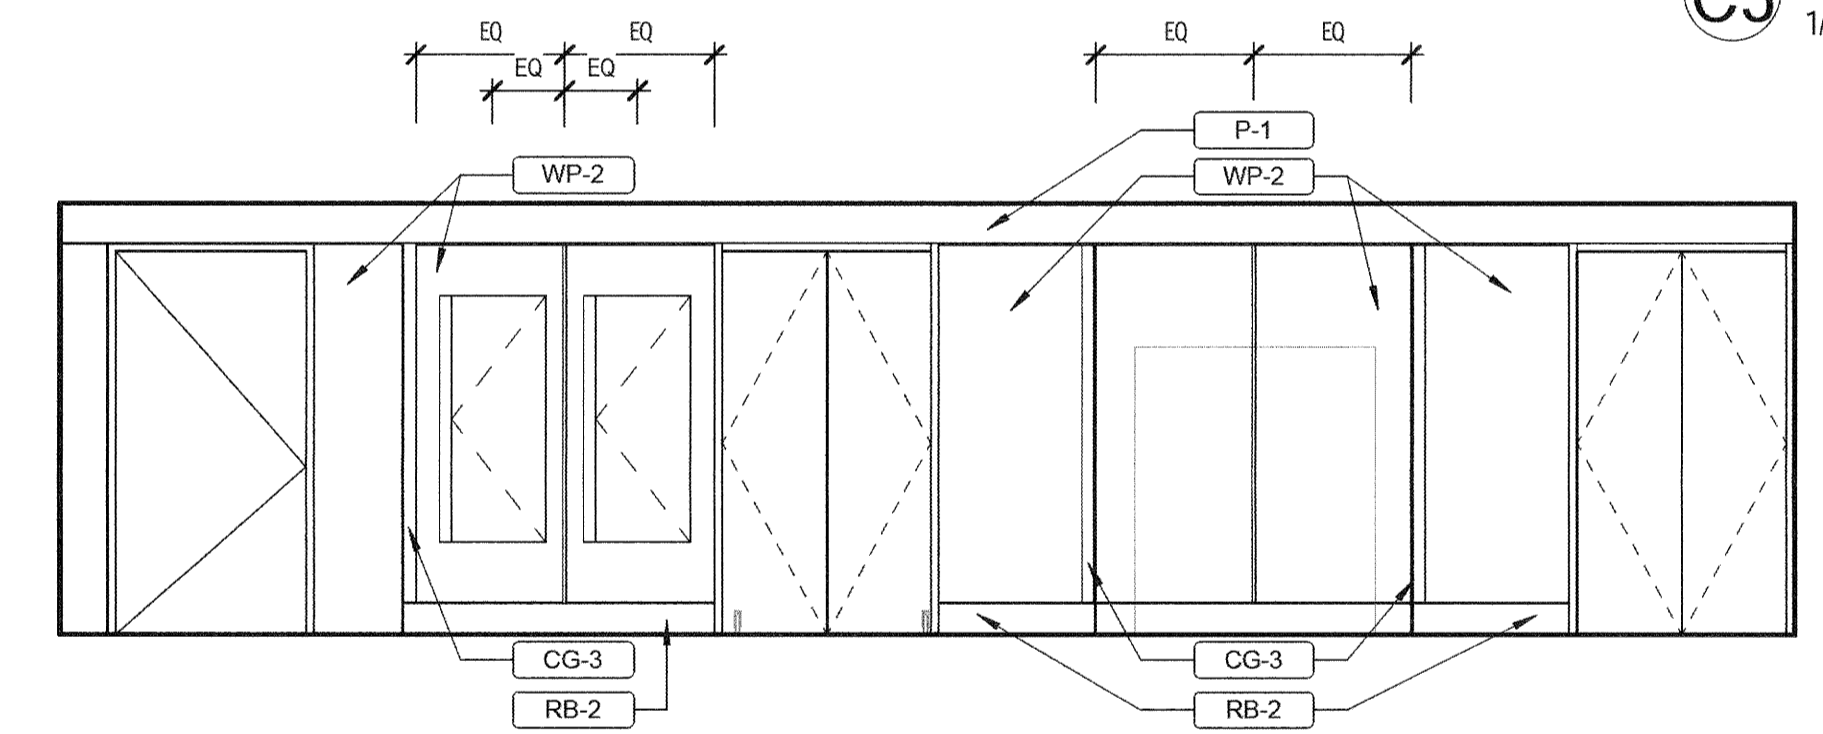


B4 OR NON RESTRICTED CORRIDOR EAST
1/4" = 1'-0"

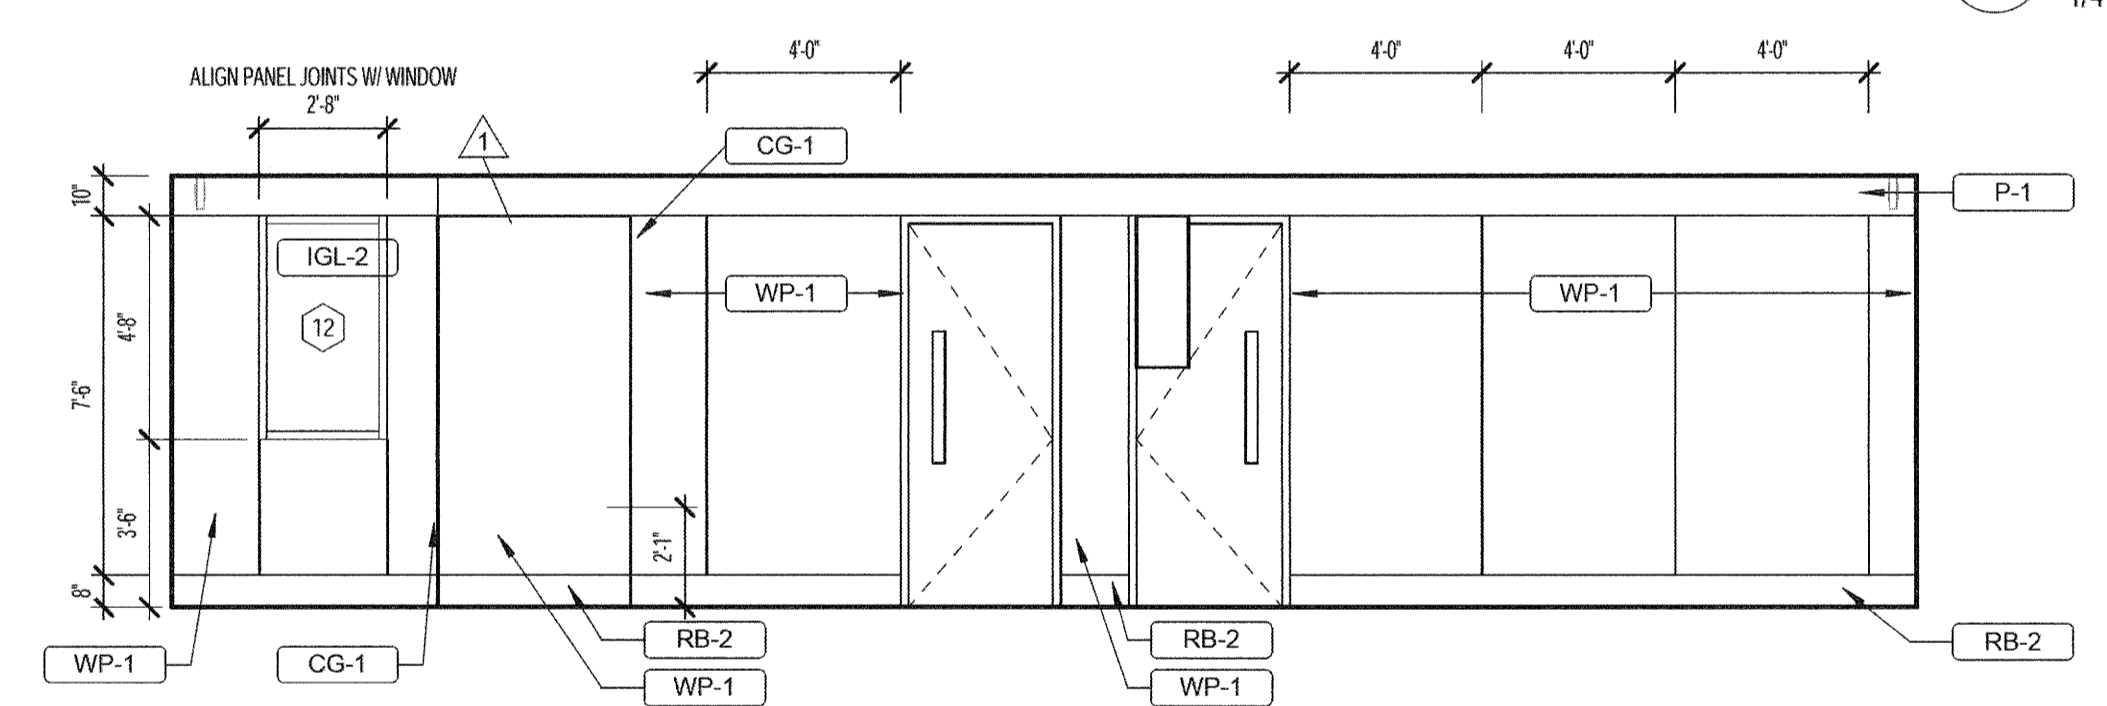


B2 OR NON RESTRICTED CORRIDOR WEST
1/4" = 1'-0"

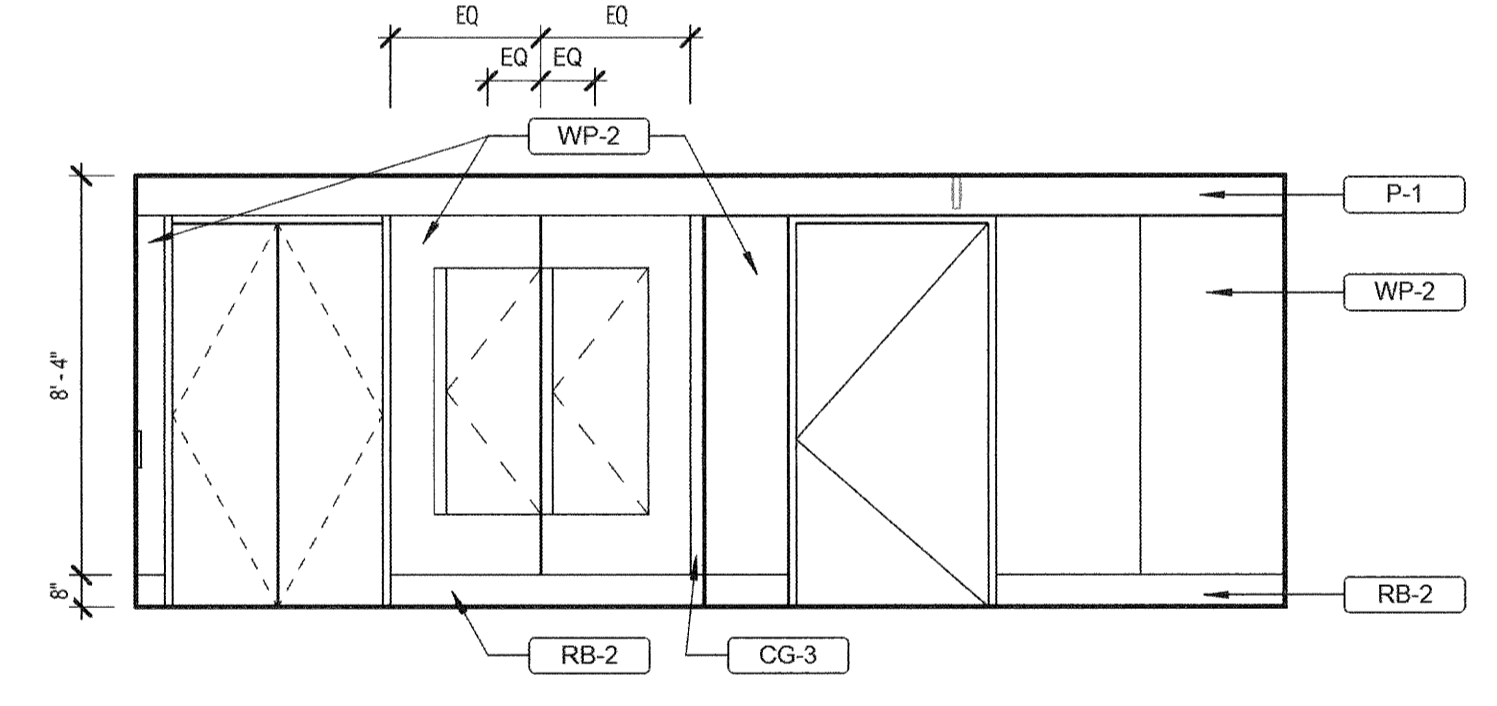


B1 OR RESTRICTED CORRIDOR EAST
1/4" = 1'-0"

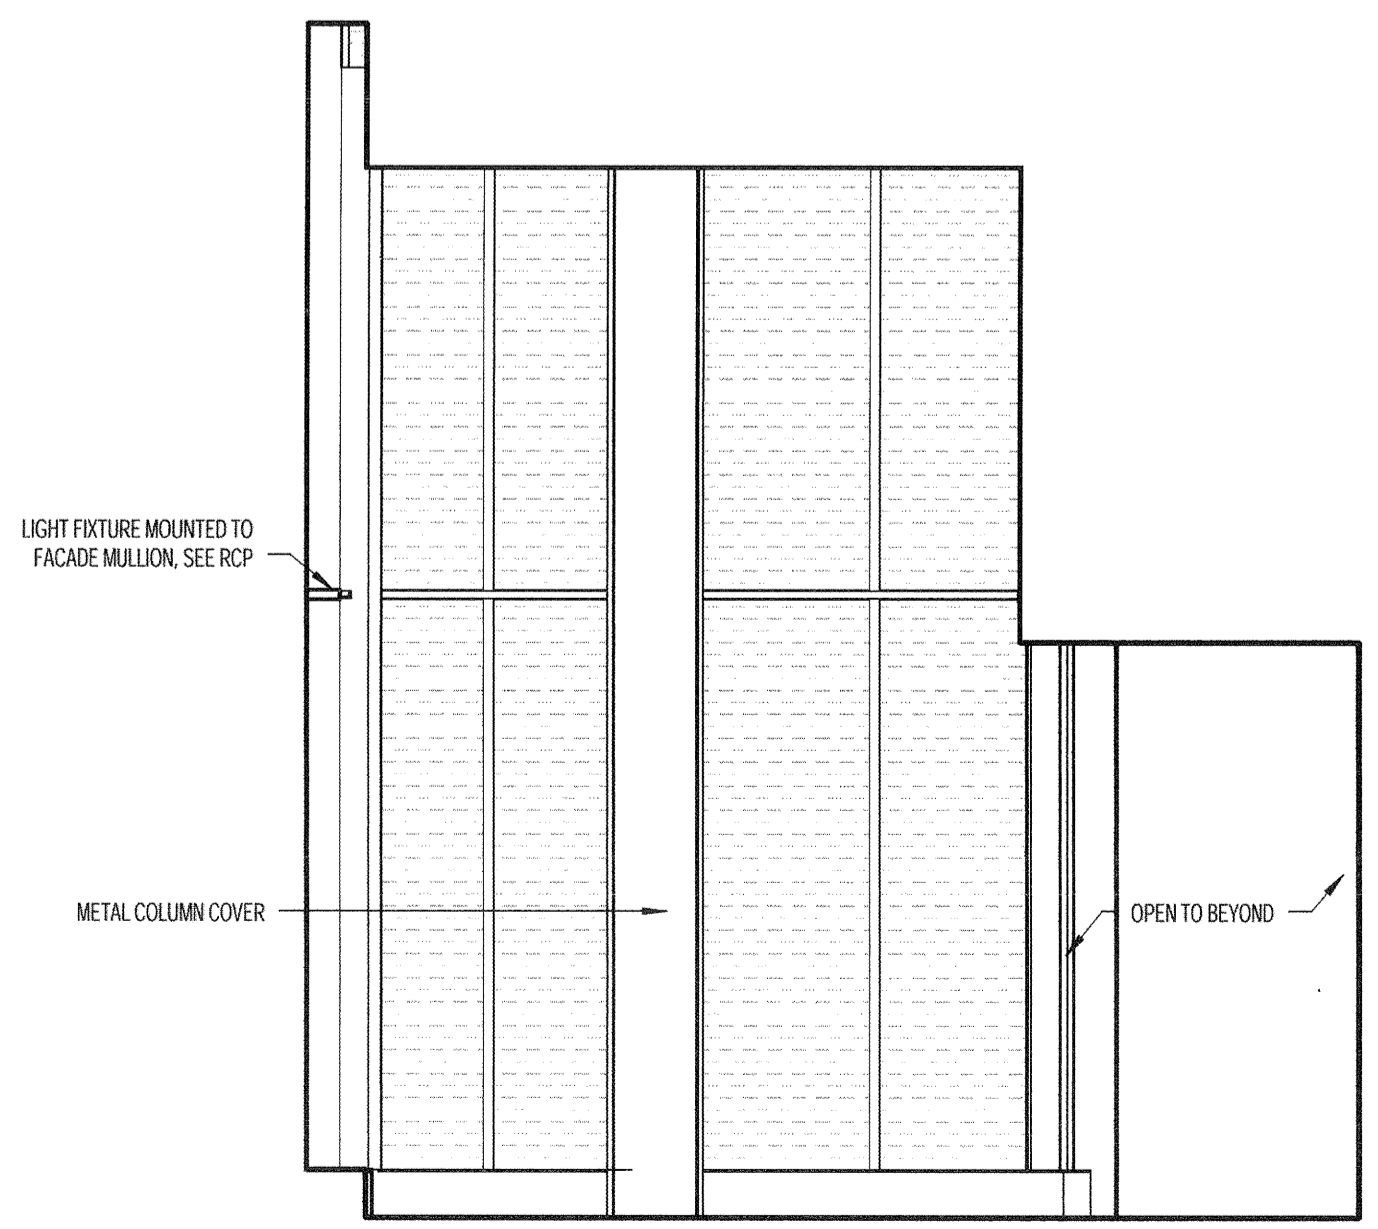


A5 STAFF LOUNGE - SOUTH
1/4" = 1'-0"

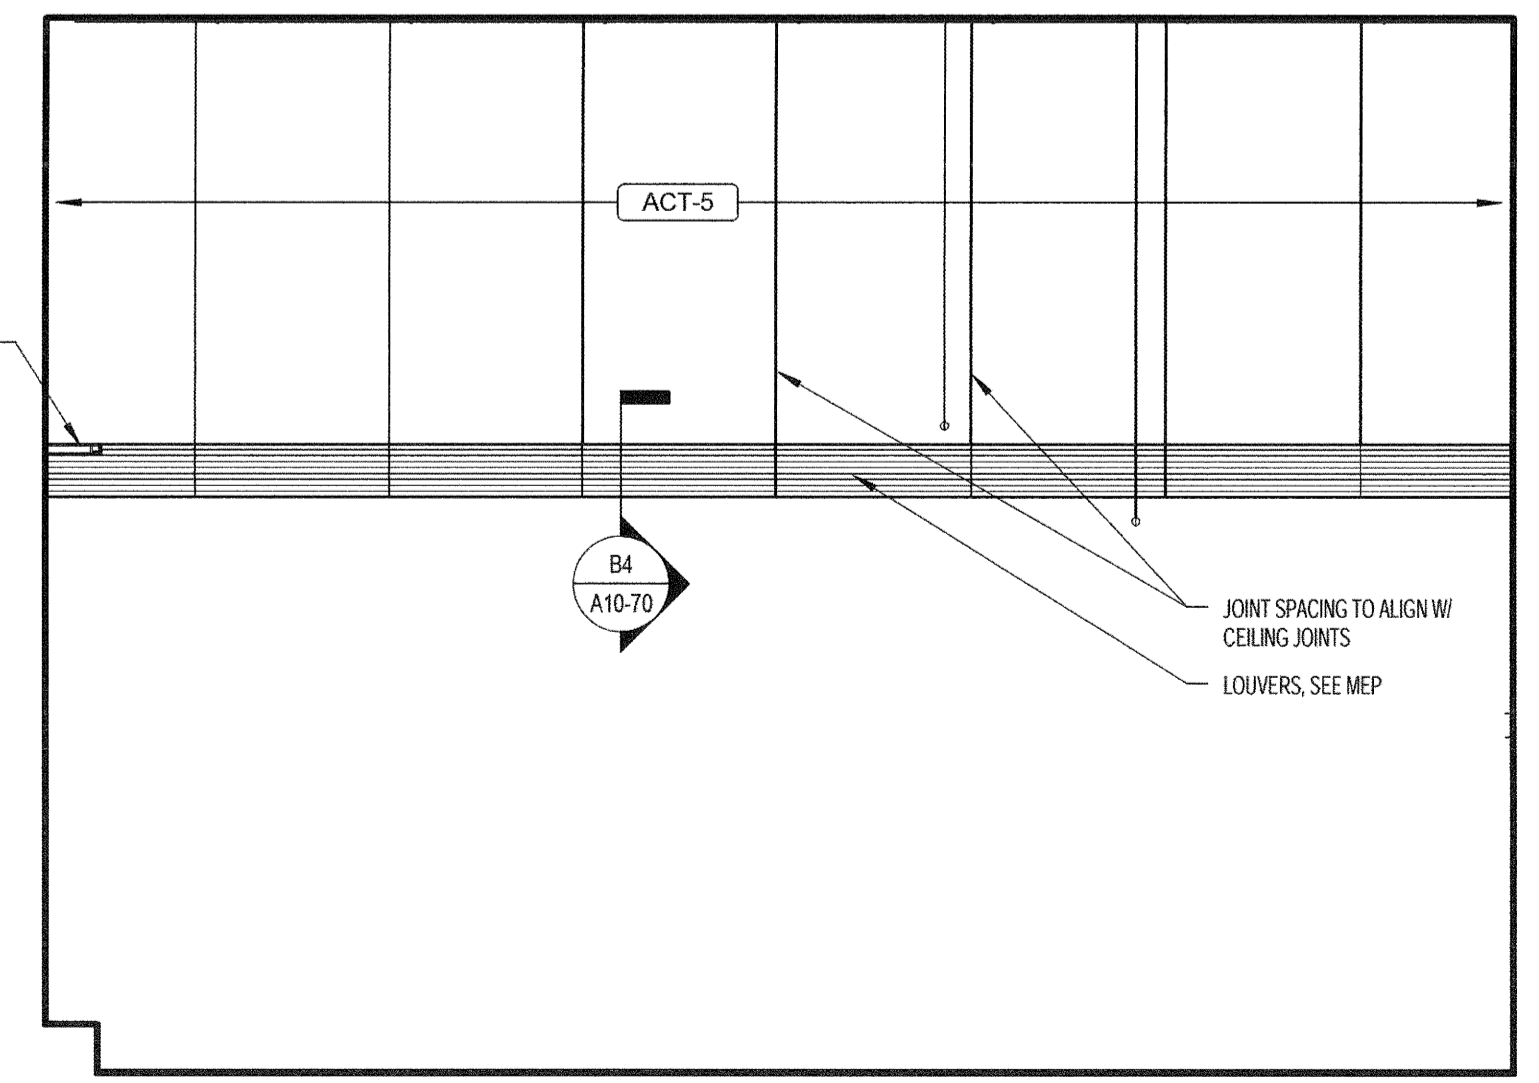


A4 OR STAFF LOUNGE UPPER WALL WEST
1/4" = 1'-0"

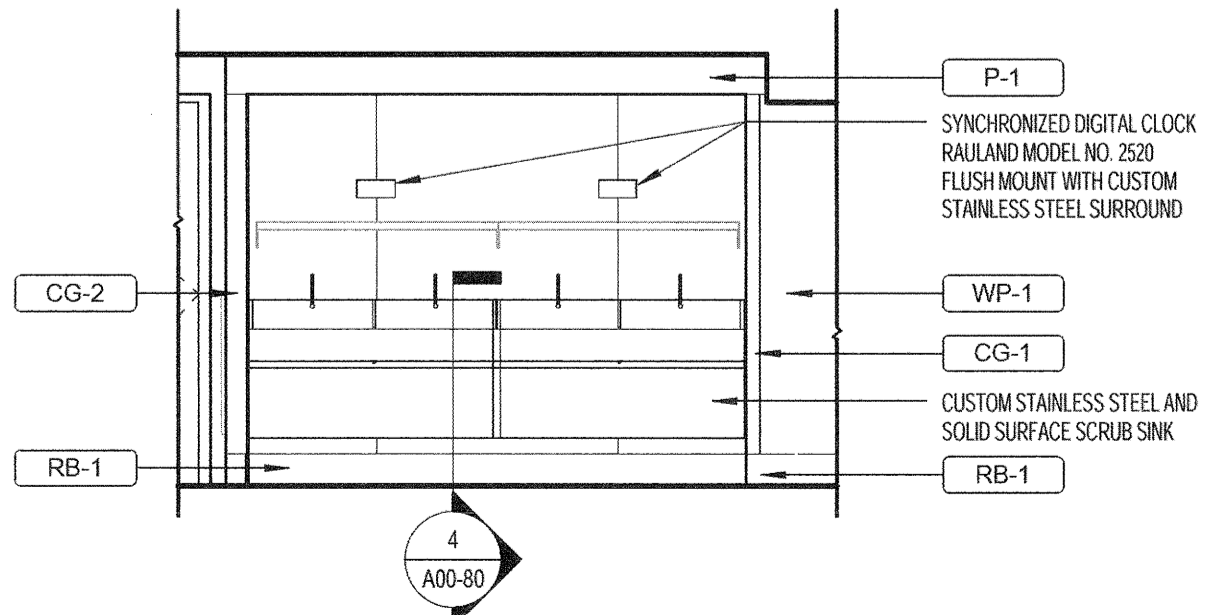

A3 SCRUB DC-2OR5B - SOUTH
1/4" = 1'-0"

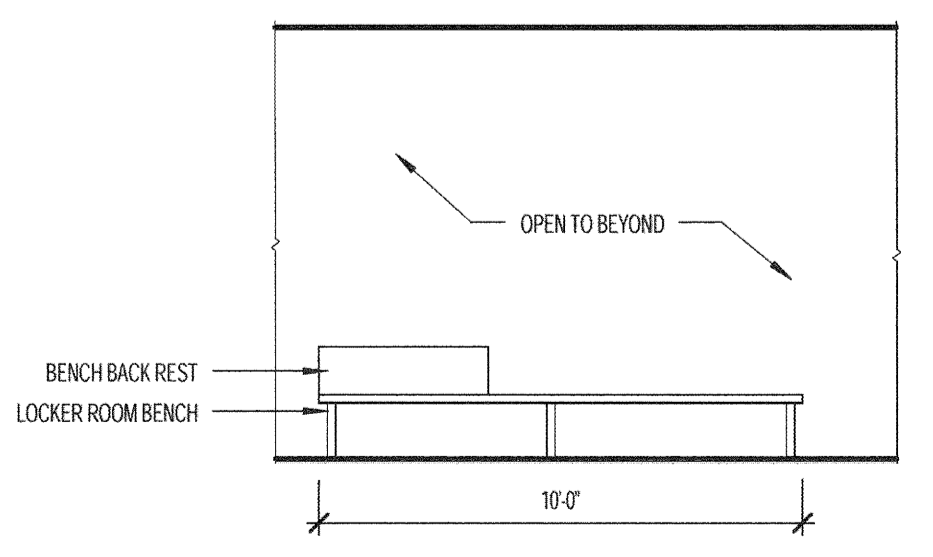

A2 LOCKERS 2073 BENCH ELEVATION
1/4" = 1'-0"

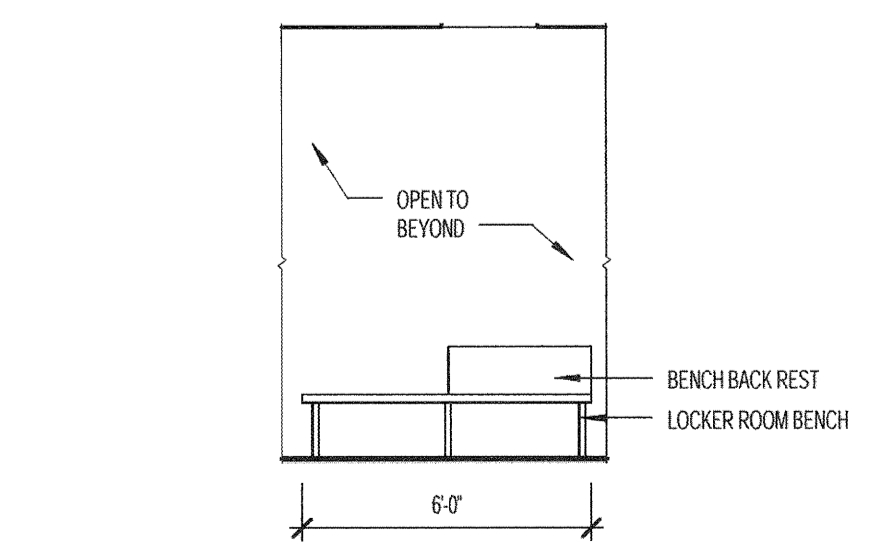

A1 LOCKERS 2078 BENCH ELEVATION
1/4" = 1'-0"