




LEVEL 04 MEZZANINE FRAMING PLAN
1/16" = 1'-0"

LEGEND: LIVE LOADS

AREA	LL
TYPICAL FLOORS	80 psf
STORAGE	125 psf
POSTED LIGHT STORAGE (LEVEL 04)	100 psf
MECHANICAL FLOOR	150 psf
TYPICAL ROOF (NO FUTURE EQUIPMENT)	20 psf
MECHANICAL WELL	150 psf
DUNNAGE/CATWALK	20 psf

LEGEND: GRID LINES

F.5	EXISTING ED EXPANSION (1997)
R#	EXISTING RICHARDS BUILDING (1966)
11	EXISTING BEAN BUILDING (1983 + 1996)
8.2	EXISTING CORRIDOR PROJECT (2004)

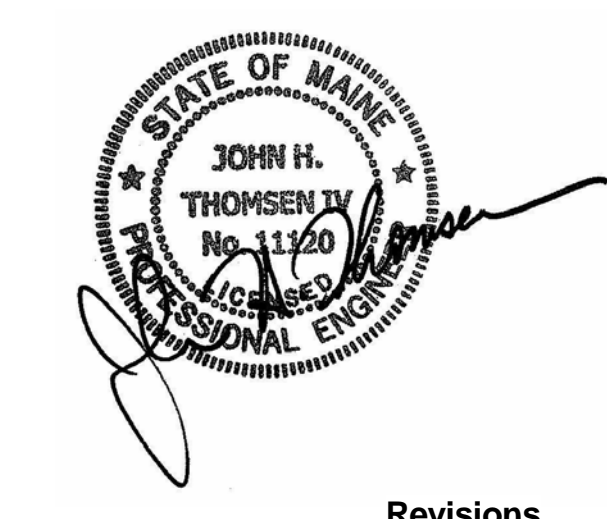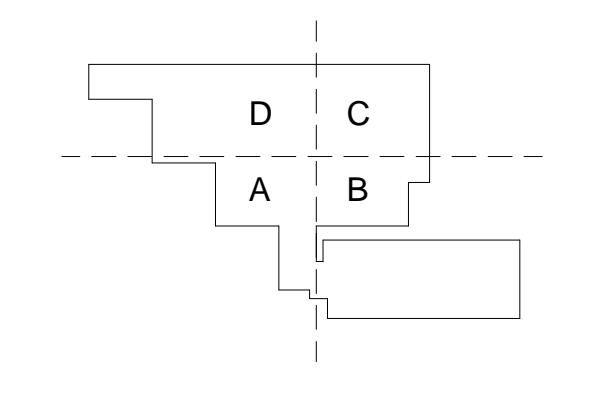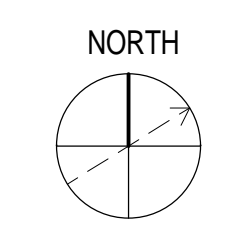

Revisions

Sheet Information

NO	ISSUE	DATE
1	ISSUED FOR PERMIT	02/07/14
1	ADDENDUM #1	06/14/13

Date: 12 APRIL 2013
 Job #: C140135461(MMC)152168.000
 Drawn: BMT/SWW
 Checked: MJB
 Approved: JHT

LEVEL 04 MEZZANINE OVERALL PLAN

Sheet
S03-04M

27/2014 3:42:56 PM
I:\BOS\Projects\201100439.09-206SE\Drawings\Working_Seri_U\Revit\LOCAL USERS\M\B\akf\MMC_BEAN2_NEW_STRUC_MEP\Bldg.dwg