

CORRIDOR ROOF (LEVEL 01) FRAMING PLAN – SECTOR C
 1/4" = 1'-0"

- LEGEND: GRID LINES**
- F.5 EXISTING ED EXPANSION (1997)
 - R# EXISTING RICHARDS BUILDING (1966)
 - 11 EXISTING BEAN BUILDING (1983 + 1996)
 - 8.2 EXISTING CORRIDOR PROJECT (2004)

LEVEL 01 PLAN NOTES:

1. SEE STRENGTHENING PLAN S02-01 FOR COLUMN CAP PLATE AND DECK SUPPORT DETAILS.
2. STRENGTHEN BEAM AND/OR CONNECTION PER STRENGTHENING PLAN S02-01.

PERKINS + WILL
 225 Franklin St., Suite 1100
 Boston, MA 02110
 1 617 478 0300
 1 617 478 0321
 www.perkinswill.com

Maine Medical Center
 MaineHealth

Bean 2 Roof Addition
 22 Bramhall Street, Portland, Maine 04102



MEP ENGINEER
AKF ENGINEERS
 41 Farnsworth Street, 3rd Floor
 Boston, MA 02210
 1 617 737 1111
 1 617 737 4311

STRUCTURAL ENGINEER
SIMPSON GUMPERTZ & HEGER
 41 Seyon Street, Building 1, Suite 500
 Waltham, MA 02453
 1 781 907 9000
 SGH Project No. 100439.09

MEDICAL EQUIPMENT PLANNERS
RTL ASSOCIATES INC.
 1717 PACIFIC AVENUE
 DALLAS, TX 75201
 1 214 468 7000
 1 214 468 7601

COST ESTIMATOR
DG JONES & PARTNERS
 3 Baldwin Green Common, Suite 202
 Wilbur, MA 01801
 1 781 932 3131
 1 781 932 3199

CONSTRUCTION DOCUMENTS
 06.14.2013

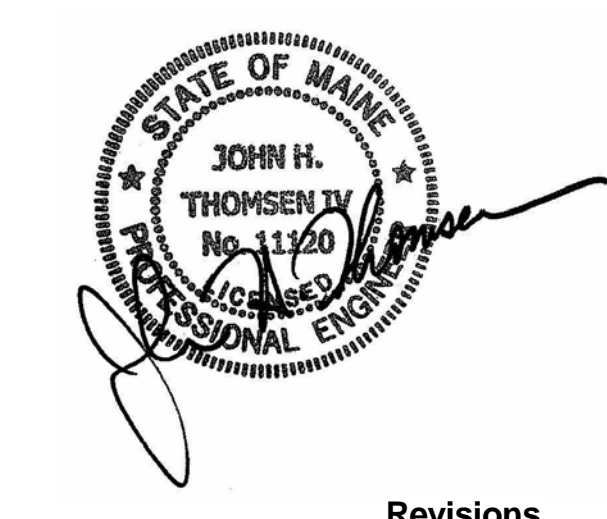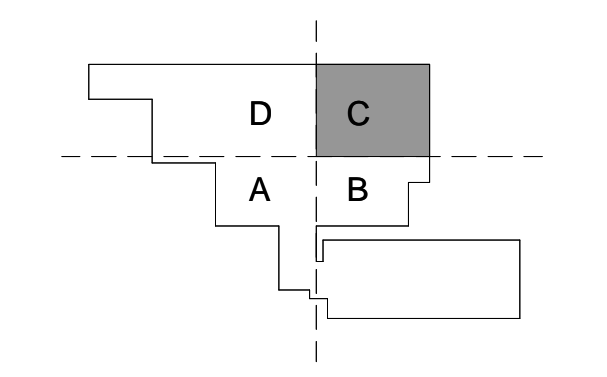

Revisions

NO	ISSUE	DATE
1	ISSUED FOR PERMIT	02/07/14
2	ADDENDUM #1	06/14/13

Sheet Information

Date: 12 APRIL 2013
 Job #: C140135461(MMC)152168.000
 Drawn: BMT/SWW
 Checked: MJB
 Approved: JHT

TITLE
CORRIDOR ROOF LEVEL FRAMING PLAN - SECTOR C

Sheet
S04-01C

2/7/2014 3:43:06 PM
 I:\BOS\Projects\2010\100439\09-2008\Drawings\Working_Series\Revit\LOCAL_USERS\MBC\adamc\MMC_BEAN2_NEW_STRUC_LMB\Bldg.dwg