


0 1 2 3 4

SAVE DATE: 06/24/2016 1:15 PM

PLOT DATE: 06/24/2016 1:50 PM

LOGIN: Roy, Adam

PL: Project: B1600089-000-000-D-Design Mgmt: CAD: Richards 7-9-8: ELEC: B1600089-000-000-E03-03.dwg

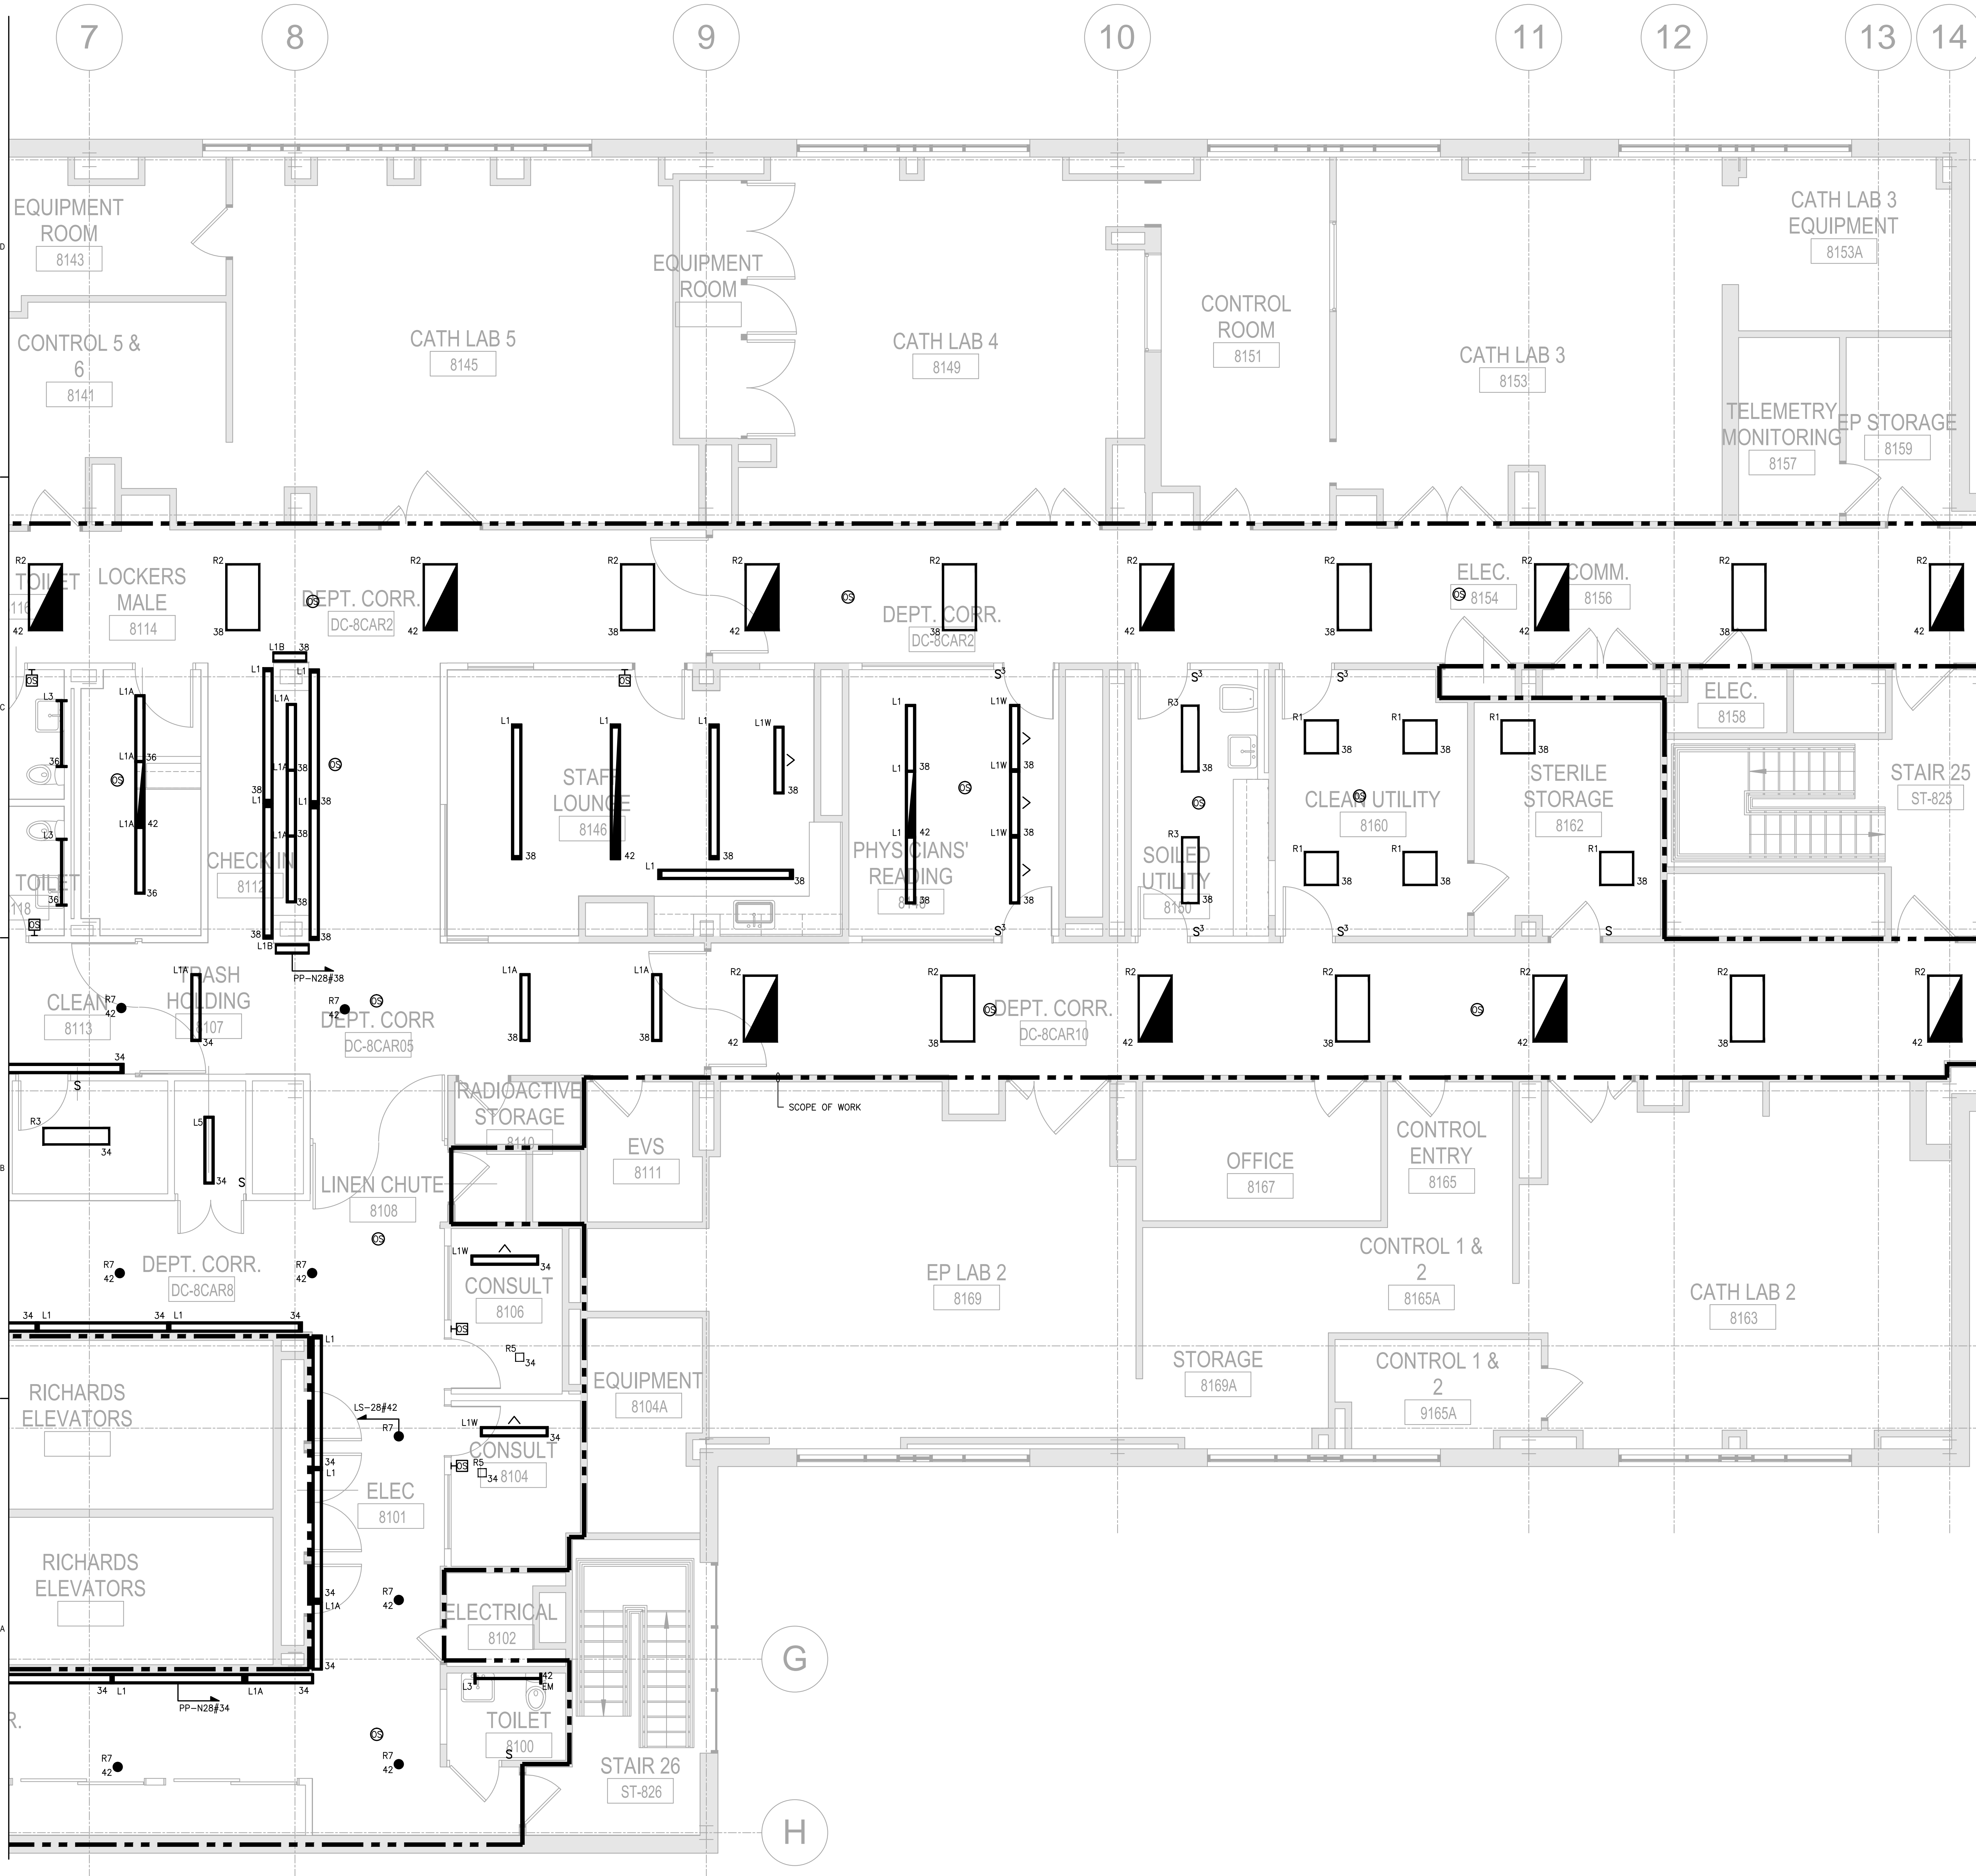


- DRAWING NOTES:**
1. REFER TO DRAWING E00-01 FOR LEGEND, SYMBOLS, AND GENERAL NOTES.
 2. ELECTRICAL CONTRACTOR SHALL COORDINATE NEMA RATINGS OF ALL DEVICES PRIOR TO INSTALLATION.
 3. ELECTRICAL CONTRACTOR SHALL BE RESPONSIBLE FOR COORDINATING AND CONFIRMING LOCATIONS AND MOUNTING HEIGHTS OF ALL ELECTRICAL DEVICES WITH ARCHITECT AND ARCHITECTURAL DRAWINGS.
 4. CIRCUIT NUMBERS ARE SHOWN FOR DESCRIPTIVE PURPOSES ONLY. EXACT NUMBERS SHALL BE DETERMINED IN FIELD AND SHALL BE NOTED ON THE CONTRACTOR'S AS-BUILT DRAWINGS.
 5. REFER TO ARCHITECTURAL REFLECTED CEILING PLAN FOR EXACT LOCATION OF LIGHT FIXTURES. FINAL LOCATIONS SHALL BE COORDINATED IN FIELD TO AVOID EXISTING DUCTWORK AND PIPING.
 6. ALL OCCUPANCY SENSOR LOCATIONS ARE APPROXIMATE. REFER TO MANUFACTURERS INSTALLATION INSTRUCTIONS PRIOR TO INSTALLATION.
 7. CONTRACTOR IS RESPONSIBLE FOR PROPER OCCUPANCY SENSOR SENSITIVITY AND TIME DELAY SETTINGS AND FIELD VERIFICATION OF CIRCUITS WITH RESPECT TO PROPER PLACEMENT.
 8. ALL DAMAGED EXISTING LOCAL LIGHTING SWITCHES OR DEVICES THAT ARE TO REMAIN SHALL BE REPLACED WITH NEW DEVICES AND FACE PLATES. COORDINATE COLOR WITH ARCHITECT.

PERKINS+WILL
 225 Franklin Street, Suite 1100
 Boston, MA 02110
 1617.478.0200
 1617.478.0221
 www.perkinswill.com

CONSULTANTS
AKF GROUP LLC
 99 Bedford St., 2nd Floor
 Boston, MA 02111
 1617.737.1111
 1617.737.4311

STRUCTURAL
SGH INC.
 41 Seyon St.
 Waltham, MA 02453
 1781.907.8000
 1781.907.9009

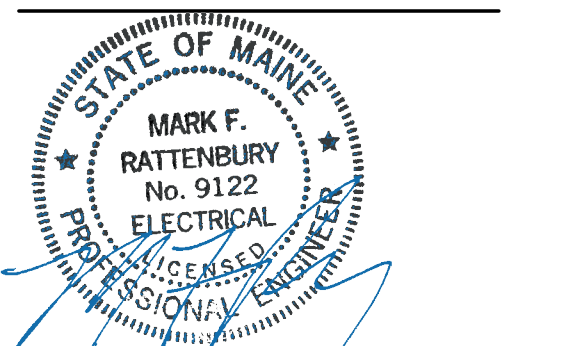

PROJECT
ACCU RELOCATION
 22 Bramhall Street
 Portland, Maine 04102

Maine Medical Center
 MaineHealth

MAINE MEDICAL CENTER
 22 Bramhall Street
 Portland, Maine 04102

06.24.2016
ISSUE CHART

NO.	ISSUE	DATE
1	ISSUED FOR PERMIT	06.24.2016
2	Job Number	B160089-000
3	Checked	MFR
4	Approved	

TITLE
RICHARDS 8 -
ELECTRICAL
LIGHTING
PLAN - EAST
SHEET NUMBER

E03-03

Copyright © 2016 Perkins+Will