APPLICABLE CODES & STANDARDS

The State of Maine requires municipalities with more than 4,000 residents to adopt and enforce the Maine Uniform Building and Energy Code (MUBEC). The next edition of the MUBEC became effective on January 23, 2018. The following codes and standards are applicable to the project.

- International Building Code (IBC), 2015 Edition with ME Amendments
- International Existing Building Code (IEBC), 2015 Edition with ME Amendments
- International Energy Conservation Code (IECC), 2009 Edition with ME Amendments

American Society of Heating, Refrigerating and Air-Conditioning Engineers (ASHRAE)
Standard 62.1, Standard for Ventilation and Indoor Air Quality, 2013 edition

In addition to the codes identified above, the State Fire Marshal's Office promulgates the Rules of the State Fire Marshal, which adopt numerous NFPA codes and standards, including the following:

- NFPA 1, Uniform Fire Code, 2006 Edition with ME Amendments
- NFPA 13, Standard for Installation of Sprinkler Systems, 2016 Edition

The Plumbers' Examining Board promulgates the Maine Plumbing Code, which includes the following:

- International Association of Plumbing and Mechanical Officials (IAPMO), 2015 Uniform Plumbing Code (UPC), with ME amendments
- The Electricians' Examining Board adopts and amends the following electrical code:
- NFPA 70, National Electrical Code, 2017 Edition

The following federal regulation also applies to the project (as referenced by the Maine Human Rights Commission – 5 M.R.S. §4594-G):

- Americans with Disabilities Act (ADA), 2010 Standards for Accessible Design


The Joint Commission also requires compliance with the following:


- NFPA 101, Life Safety Code, 2012 Edition

- NFPA 99, Health Care Facilities Code, 2012 Edition

The following design standards will also be used for the project:

- Facilities Guidelines Institute (FGI), Guidelines for Design and Construction of Hospitals and Outpatient Facilities, 2014 Edition
- ASHRAE Standard 170, Ventilation of Healthcare Facilities, 2013 edition

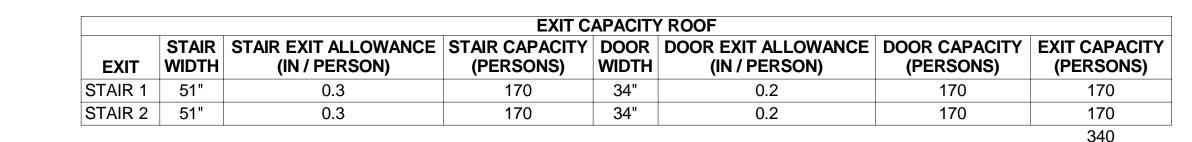

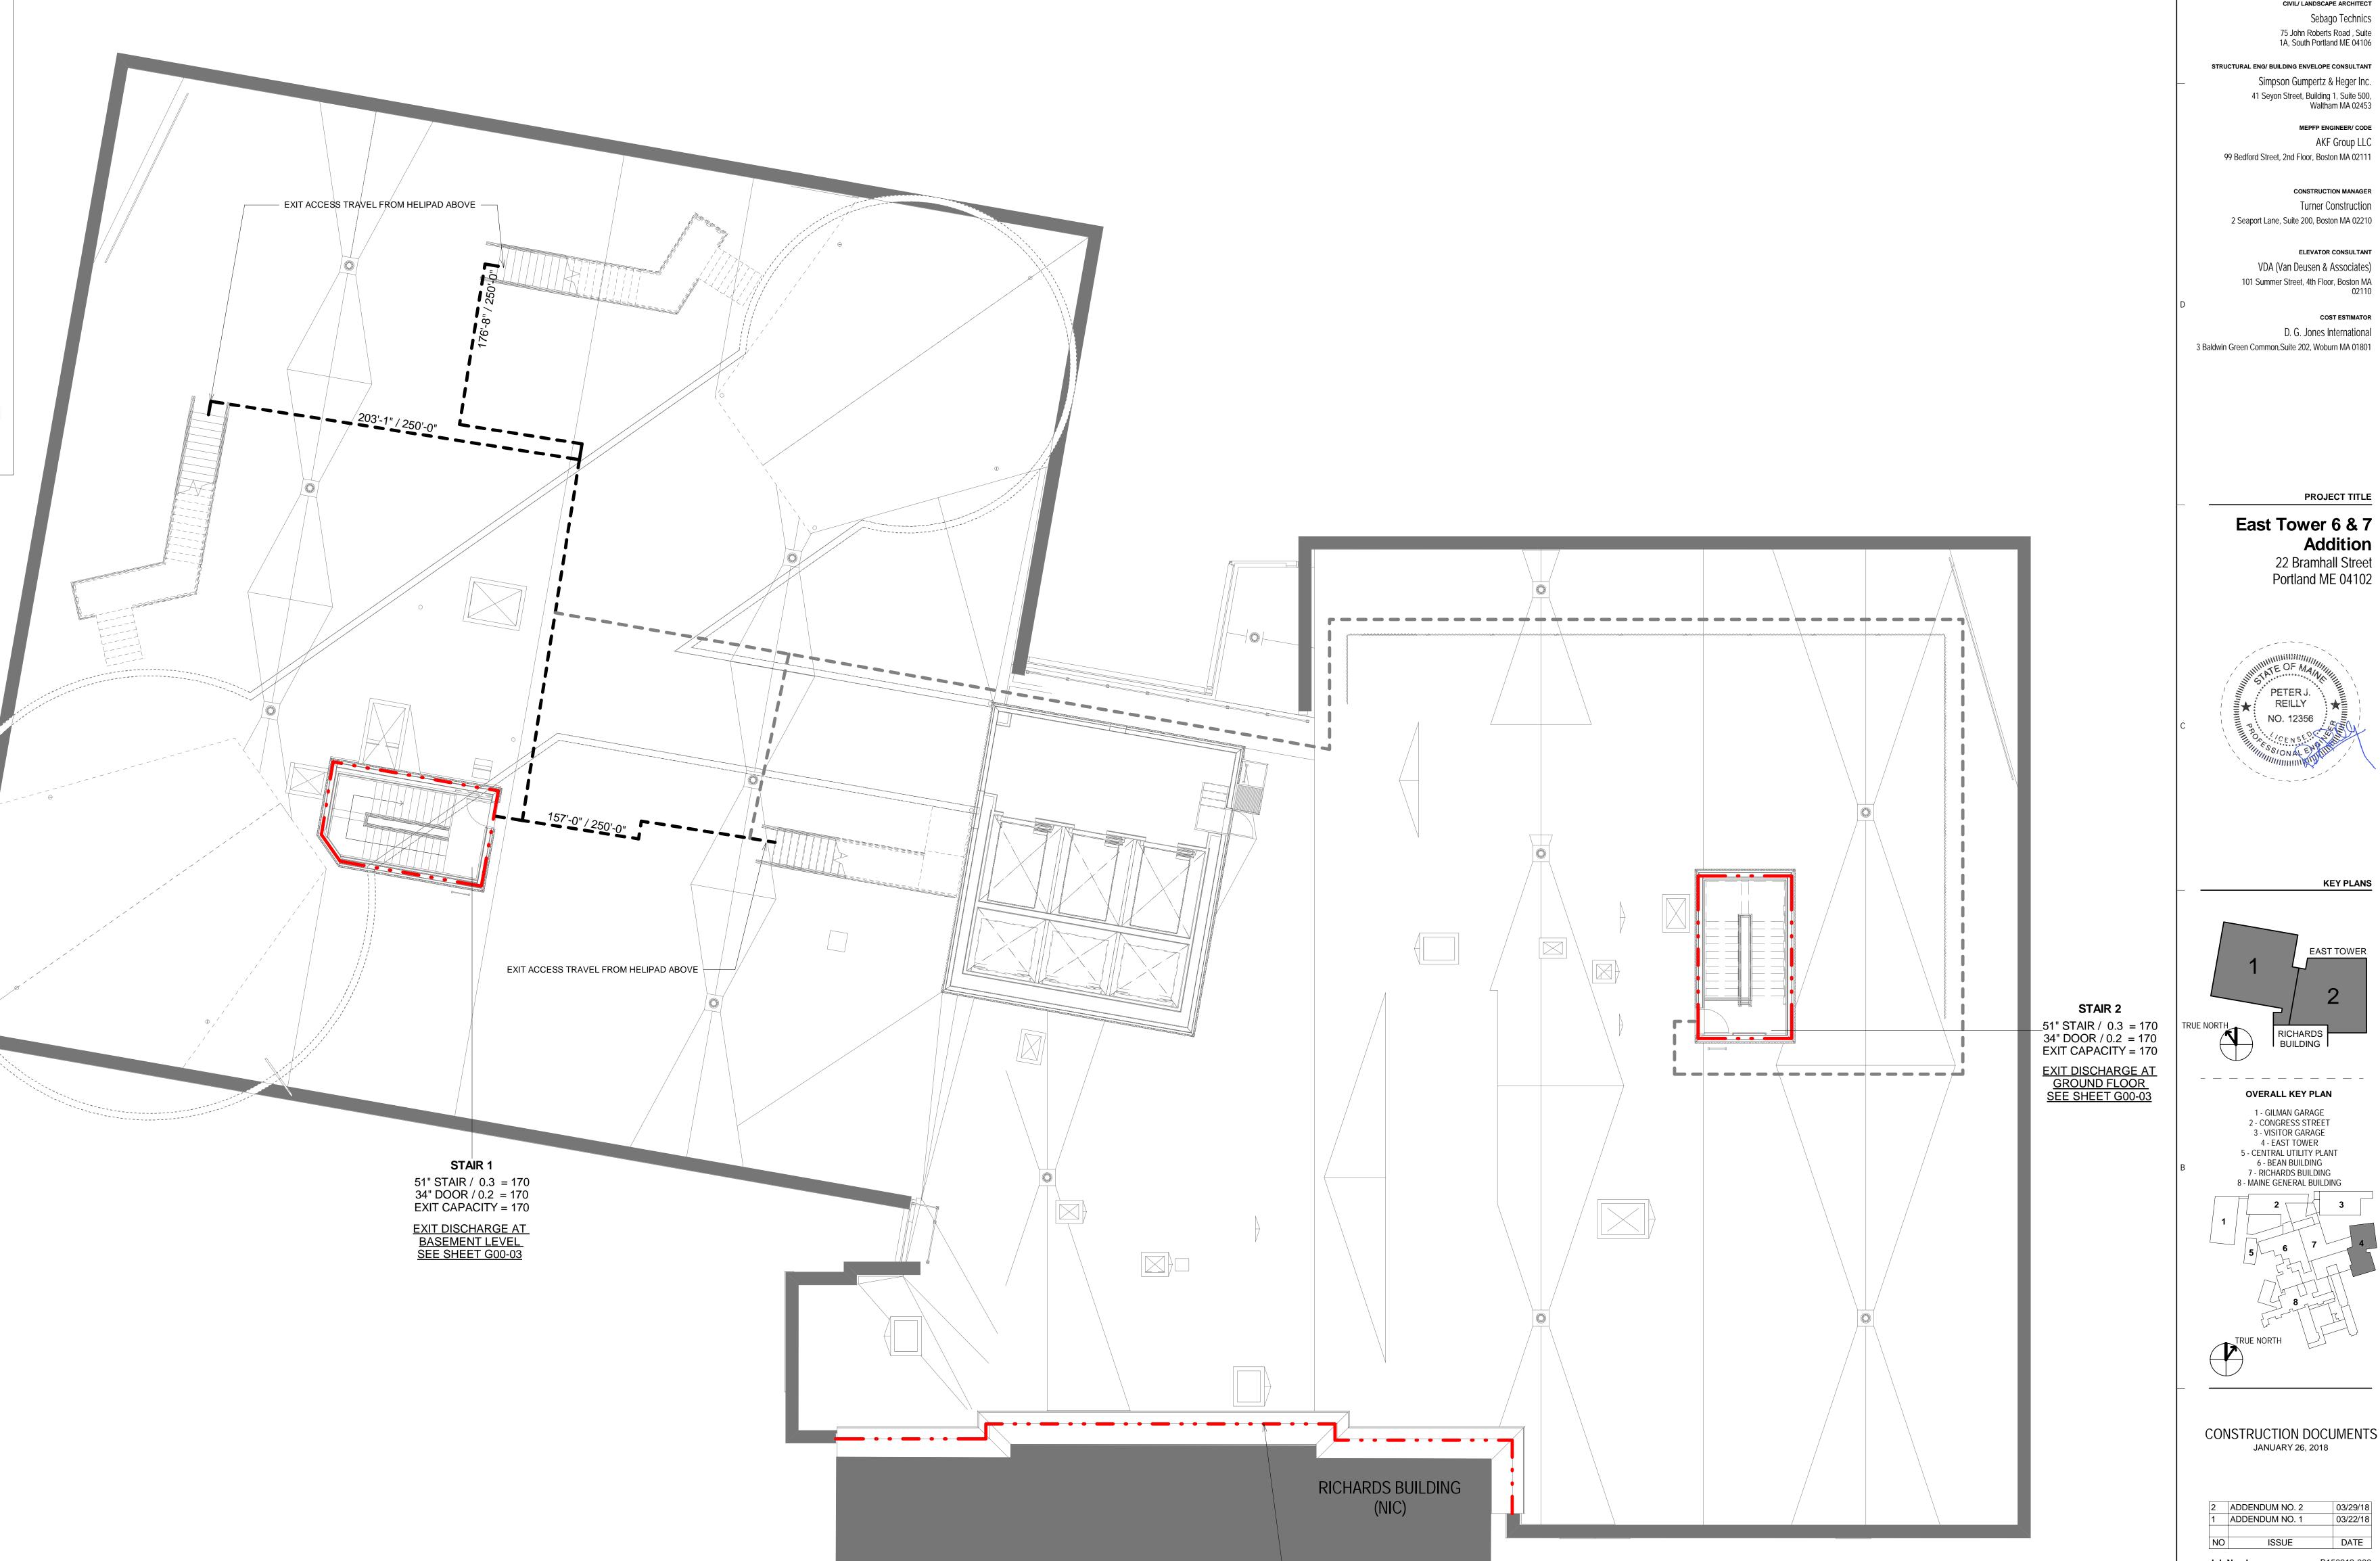

2-HOUR RATED EXTERIOR WALL IN ACCORDANCE WITH MODIFIED TYPE IA CONSTRUCTION (I.E. TYPE IB CONSTRUCTION).

WALL RATING LEGEND	
LINE TYPE	DESIGNATION
	UNRATED SMOKE PARTITION
	1-HR RATED SMOKE BARRIER
	1-HR RATED FIRE BARRIER
	2-HR RATED FIRE BARRIER

ND		
ГҮРЕ	DESIGNATION	
L DISTANCE		
RAVEL	ACTUAL / ALLOWED	
	ACTUAL/ALLCDVEL	

LEGEN **—————** EXIT ACCESS TRAVEL COMMON PATH OF TR - • • • • • • • DEAD END CORRIDOR ACTUAL / ALLOWED SECONDARY EGRESS PATH REFUGE AREA AREA (SF) ACCESSIBLE UNITS N∖A

TITLE **CODE COMPLIANCE PLAN - ROOF**

JANUARY 26, 2018

03/22/18

B150312-000

MRS CMA

ADDENDUM NO. 2 ADDENDUM NO. 1

PERKINS

Maine Medical Center

22 Bramhall Street

Portland ME 04102

CONSULTANTS

CIVIL/ LANDSCAPE ARCHITECT

75 John Roberts Road , Suite 1A, South Portland ME 04106

Simpson Gumpertz & Heger Inc.

41 Seyon Street, Building 1, Suite 500, Waltham MA 02453

99 Bedford Street, 2nd Floor, Boston MA 02111

2 Seaport Lane, Suite 200, Boston MA 02210

VDA (Van Deusen & Associates)

101 Summer Street, 4th Floor, Boston MA

Sebago Technics

MEPFP ENGINEER/ CODE

CONSTRUCTION MANAGER

Turner Construction

ELEVATOR CONSULTANT

COST ESTIMATOR

D. G. Jones International

PROJECT TITLE

Addition

KEY PLANS

RICHARDS BUILDING

1 - GILMAN GARAGE 2 - CONGRESS STREET 3 - VISITOR GARAGE

5 - CENTRAL UTILITY PLANT

6 - BEAN BUILDING 7 - RICHARDS BUILDING

22 Bramhall Street Portland ME 04102

East Tower 6 & 7

AKF Group LLC

+ WILL

225 Franklin Street, Suite 1100 Boston, MA 02110

f 617.478.0321 www.perkinswill.com

CLIENT

G01-80

SHEET NUMBER

Copyright 2017 @ Perkins + Will