

CONSULTANTS

CIVIL/LANDSCAPE ARCHITECT
Sebago Technics
75 John Roberts Road, Suite 1A,
South Portland, ME 04106

STRUCTURAL ENGR. BUILDING ENVELOPE CONSULTANT
Simpson Gumpertz & Heger Inc.
41 Sevon Street, Building 1, Suite 500,
Waltham MA 02453

MEPP ENGINEER CODE
AKF Group LLC
99 Bedford Street, 2nd Floor, Boston MA 02111

CONSTRUCTION MANAGER
Turner Construction
2 Seaport Lane, Suite 200, Boston MA 02210

ELEVATOR CONSULTANT
VDA (Van Deusen & Associates)
101 Summer Street, 4th Floor, Boston MA
02110

COST ESTIMATOR
D. G. Jones International
3 Baldwin Green Common, Suite 202, Woburn MA 01801


PROJECT TITLE

**Visitor Garage
Expansion**
22 Bramhall Street
Portland ME 04102




KEY PLANS

PROJECT KEY PLAN

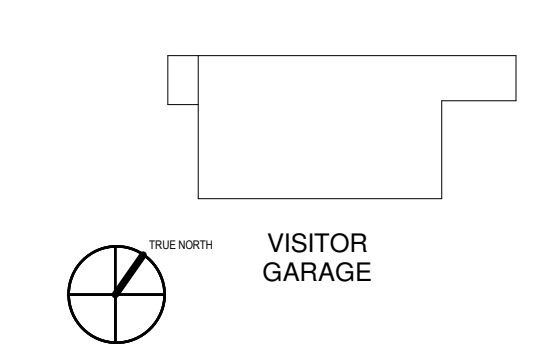

OVERALL KEY PLAN

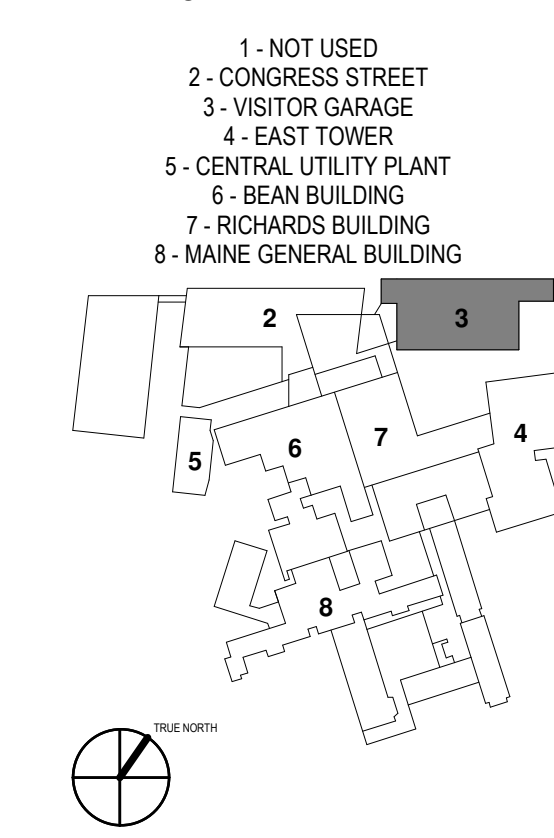

CONSTRUCTION DOCUMENT SET

SEPTEMBER 29, 2017

PERMIT SET	03.09.18	
3 ADDENDUM #3	02.27.18	
2 ADDENDUM #2	01.09.18	
1 ADDENDUM #1	12.05.17	
NO	ISSUE	DATE
Job Number	152182.000	
Drawn	TEAM	
Checked	DSRS	
Approved	JK	

TITLE

**NORTH
ELEVATION**

SHEET NUMBER

A20-10

Copyright 2017 @ Perkins + Will

ELEVATION LEGEND

- F - FALL PROTECTION FENCING
- P - PERFORATED METAL PANELS (SQUARE HOLES), NORTH AND WEST ELEVATIONS
- R - MESH AND CHANNEL METAL RAILINGS (MOUNTED ON PRECAST SPANDRELS)
- S - PRECAST CONCRETE SPANDREL PANELS



1 NORTH - ELEVATION
1/8" = 1'-0"

