



- 1 NOT USED
- 2 CONGRESS STREET
- 3 VISITOR GARAGE
- 4 EAST TOWER
- 5 CENTRAL UTILITY PLANT
- 6 REAR BUILDING
- 7 RICHARDS BUILDING
- 8 MAINE GENERAL BUILDING

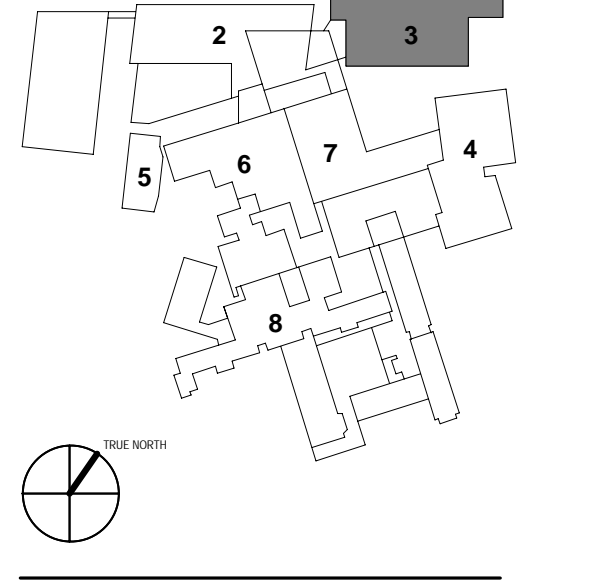


PERMIT SET	03.28.18	
PERMIT SET	03.09.18	
NO.	ISSUE	DATE
Job Number	B150311-000	
Drawn	MMS	
Checked	CMA	
Approved	CMA	

OCCUPANT LOAD LEVEL 3 (ROOF)				EXIT CAPACITY LEVEL 3 (ROOF)							
USE	FLOOR AREA	FLOOR AREA PER OCCUPANT (SF/OCC)	OCCUPANT LOAD	EXIT	STAIR WIDTH	STAIR EXIT ALLOWANCE (IN/PERSON)	STAIR CAPACITY (PERSONS)	DOOR WIDTH	DOOR EXIT ALLOWANCE (IN/PERSON)	DOOR CAPACITY (PERSONS)	EXIT CAPACITY (PERSONS)
PARKING GARAGE	8475 SF	200	43	EAST STAIR	57"	0.3	188	41"	0.2	206	188
				WEST STAIR	44"	0.3	147	34"	0.2	168	147
											335

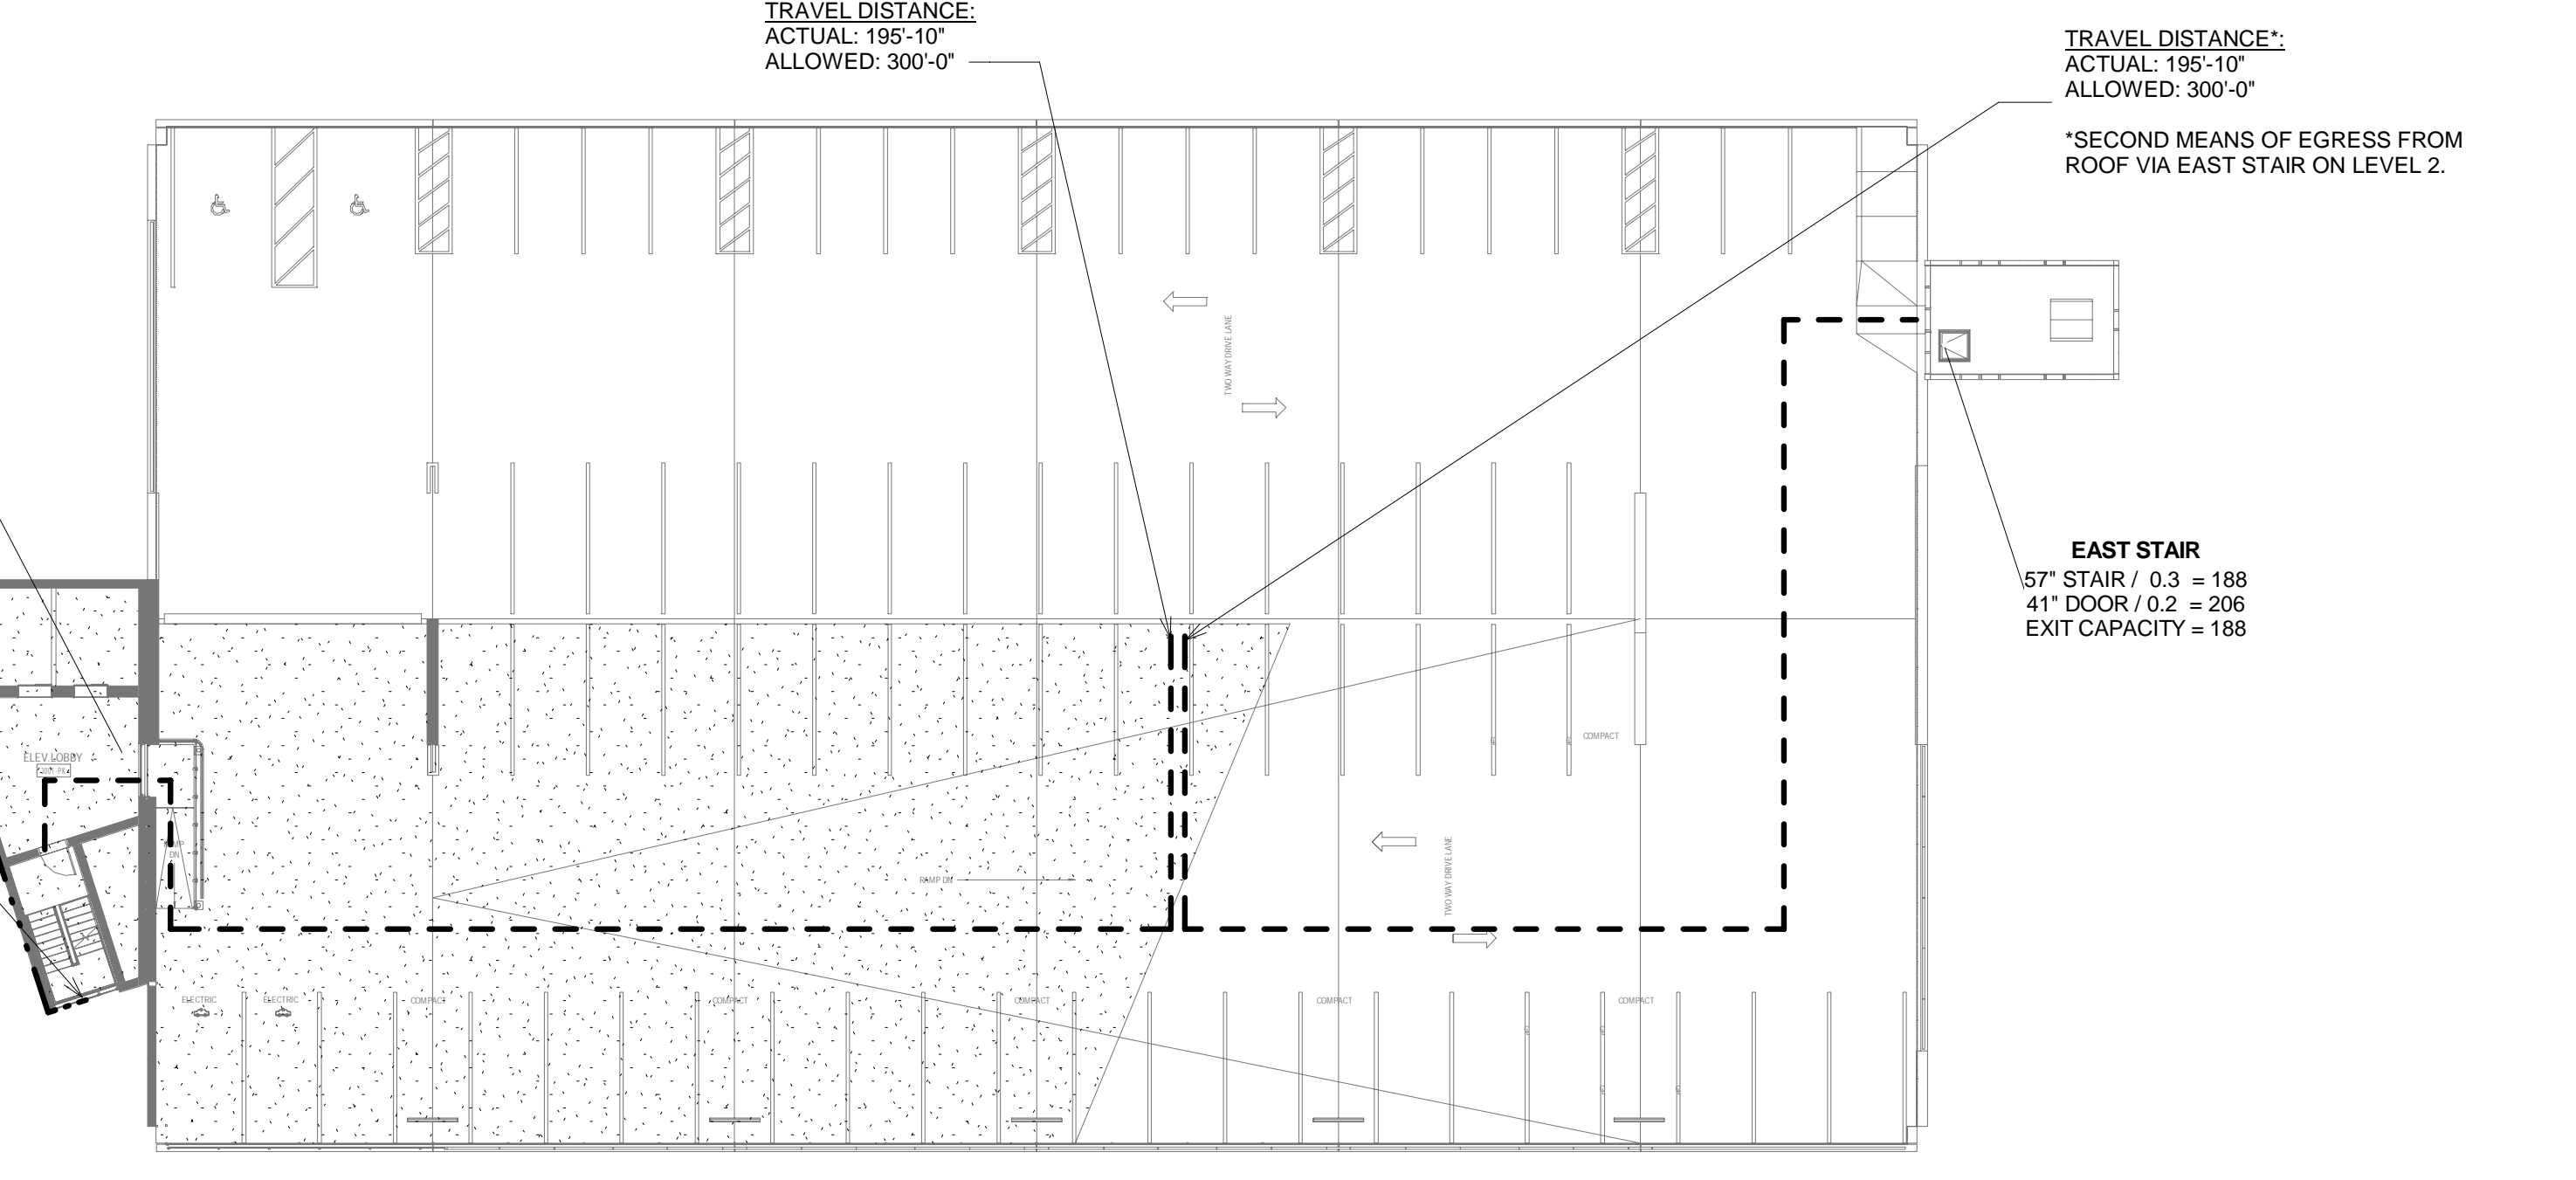


6 (ROOF) LEVEL 3
 SCALE: 1" = 20'-0"

OCCUPANT LOAD GROUND				EXIT CAPACITY GROUND							
USE	FLOOR AREA	FLOOR AREA PER OCCUPANT (SF/OCC)	OCCUPANT LOAD	EXIT	STAIR WIDTH	STAIR EXIT ALLOWANCE (IN/PERSON)	STAIR CAPACITY (PERSONS)	DOOR WIDTH	DOOR EXIT ALLOWANCE (IN/PERSON)	DOOR CAPACITY (PERSONS)	EXIT CAPACITY (PERSONS)
PARKING GARAGE	26598 SF	200	133	EAST STAIR	57"	0.3	188	41"	0.2	206	188
				WEST STAIR	44"	0.3	147	34"	0.2	168	147
											335

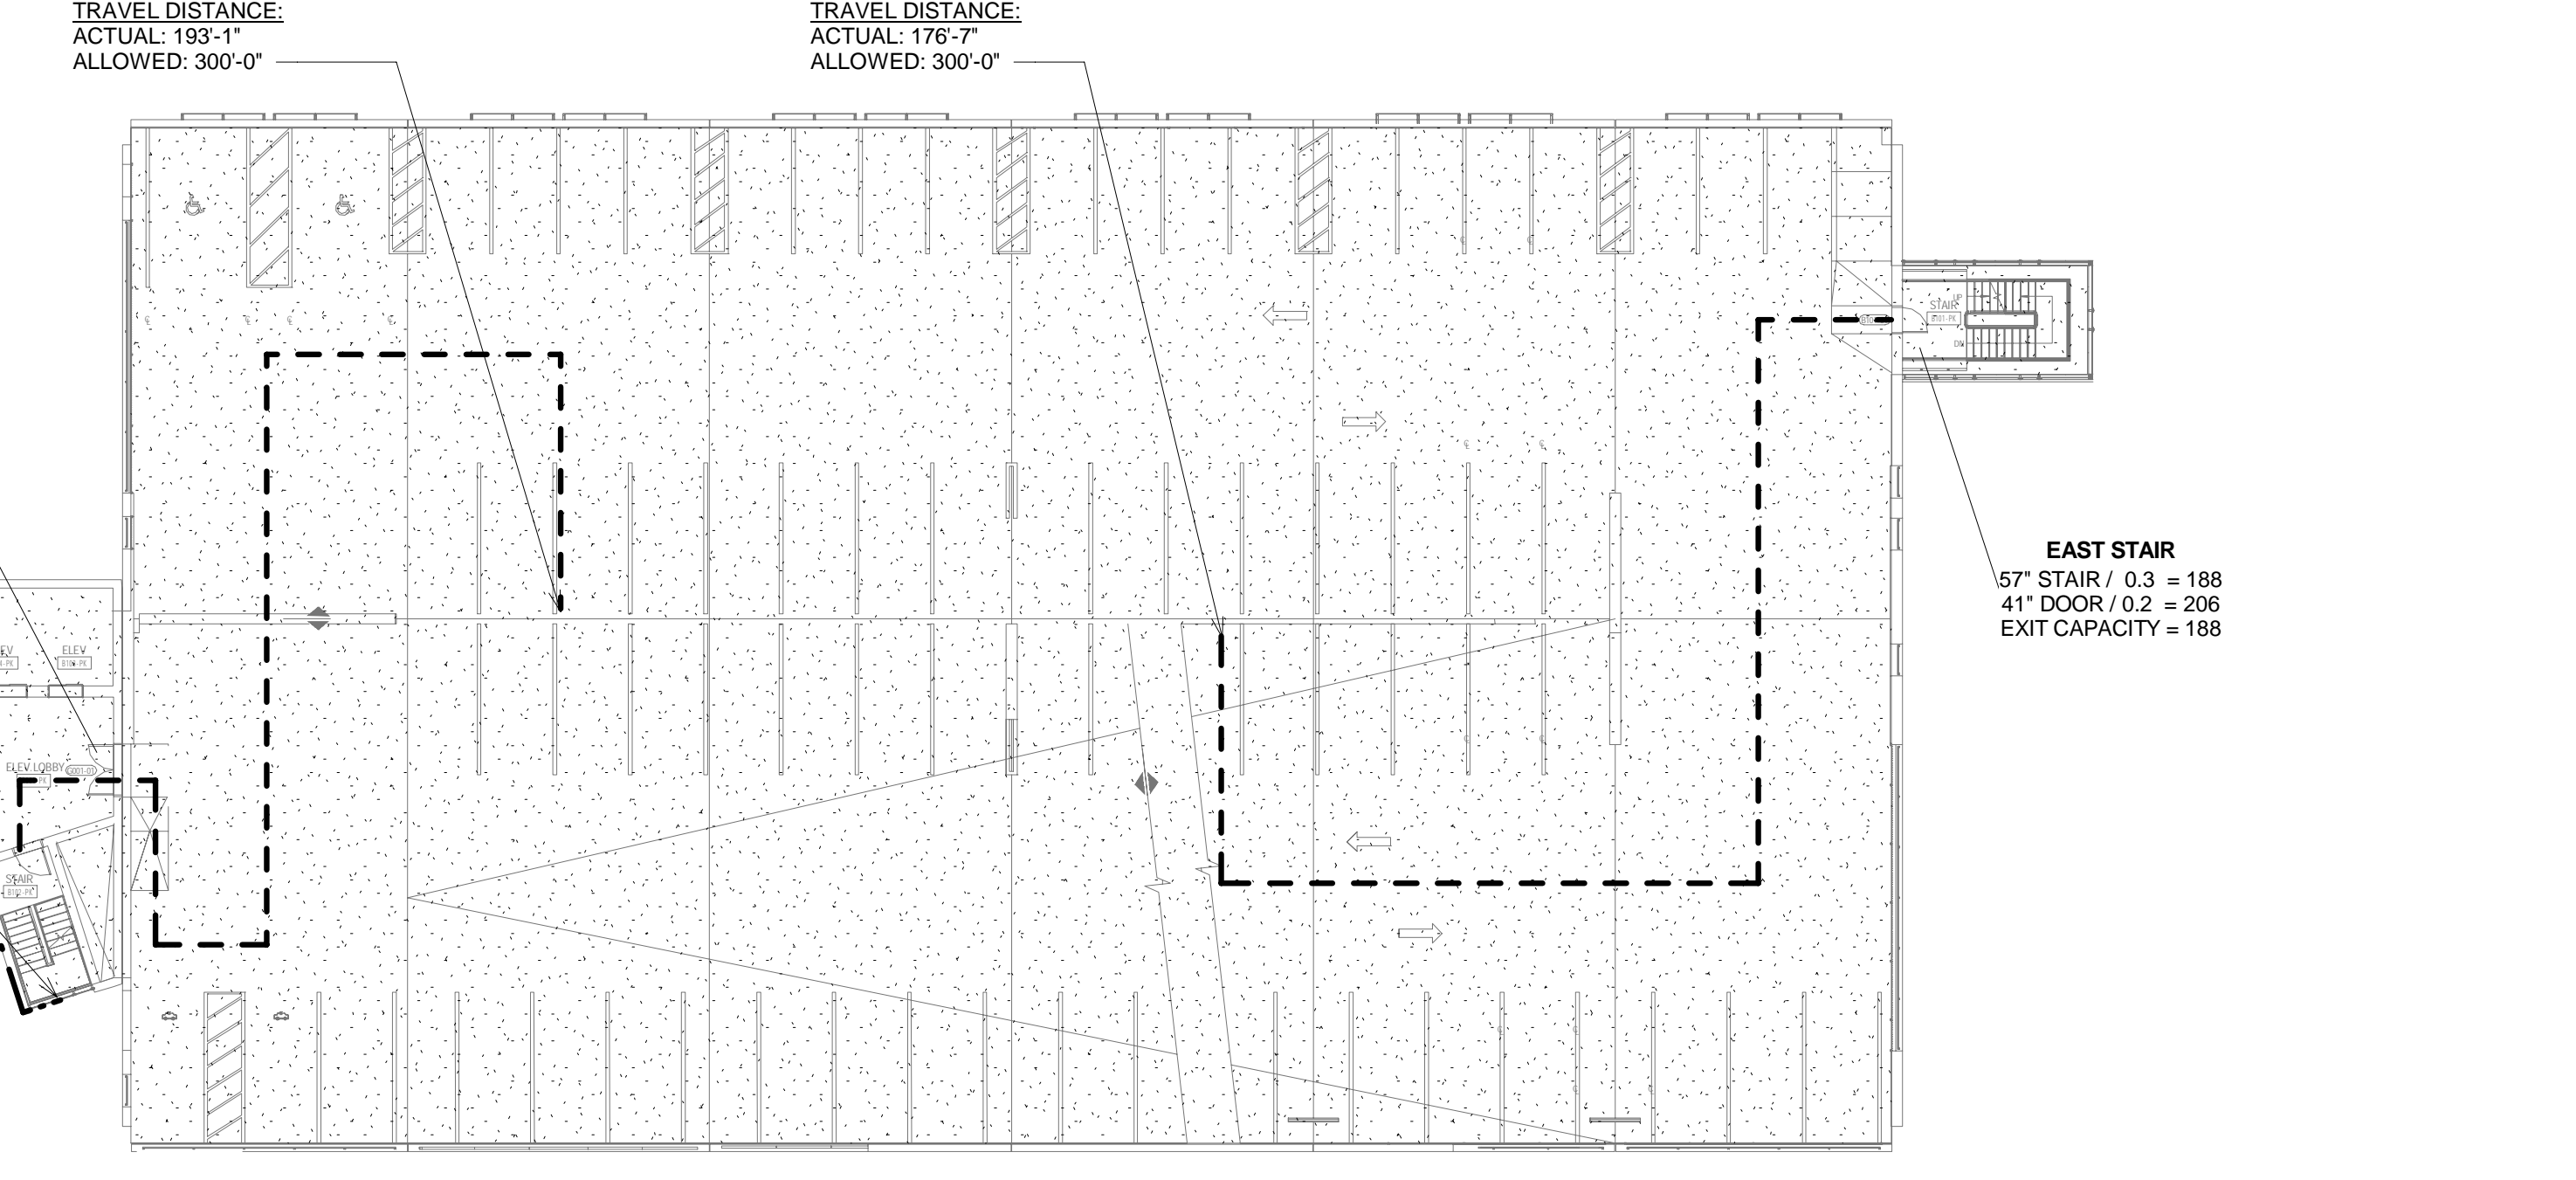


3 GROUND LEVEL
 SCALE: 1" = 20'-0"

OCCUPANT LOAD LEVEL 2				EXIT CAPACITY LEVEL 2							
USE	FLOOR AREA	FLOOR AREA PER OCCUPANT (SF/OCC)	OCCUPANT LOAD	EXIT	STAIR WIDTH	STAIR EXIT ALLOWANCE (IN/PERSON)	STAIR CAPACITY (PERSONS)	DOOR WIDTH	DOOR EXIT ALLOWANCE (IN/PERSON)	DOOR CAPACITY (PERSONS)	EXIT CAPACITY (PERSONS)
PARKING GARAGE	26516 SF	200	133	EAST STAIR	57"	0.3	188	41"	0.2	206	188
STORAGE/UTILITIES	81 SF	300	1	WEST STAIR	44"	0.3	147	34"	0.2	168	147
											335

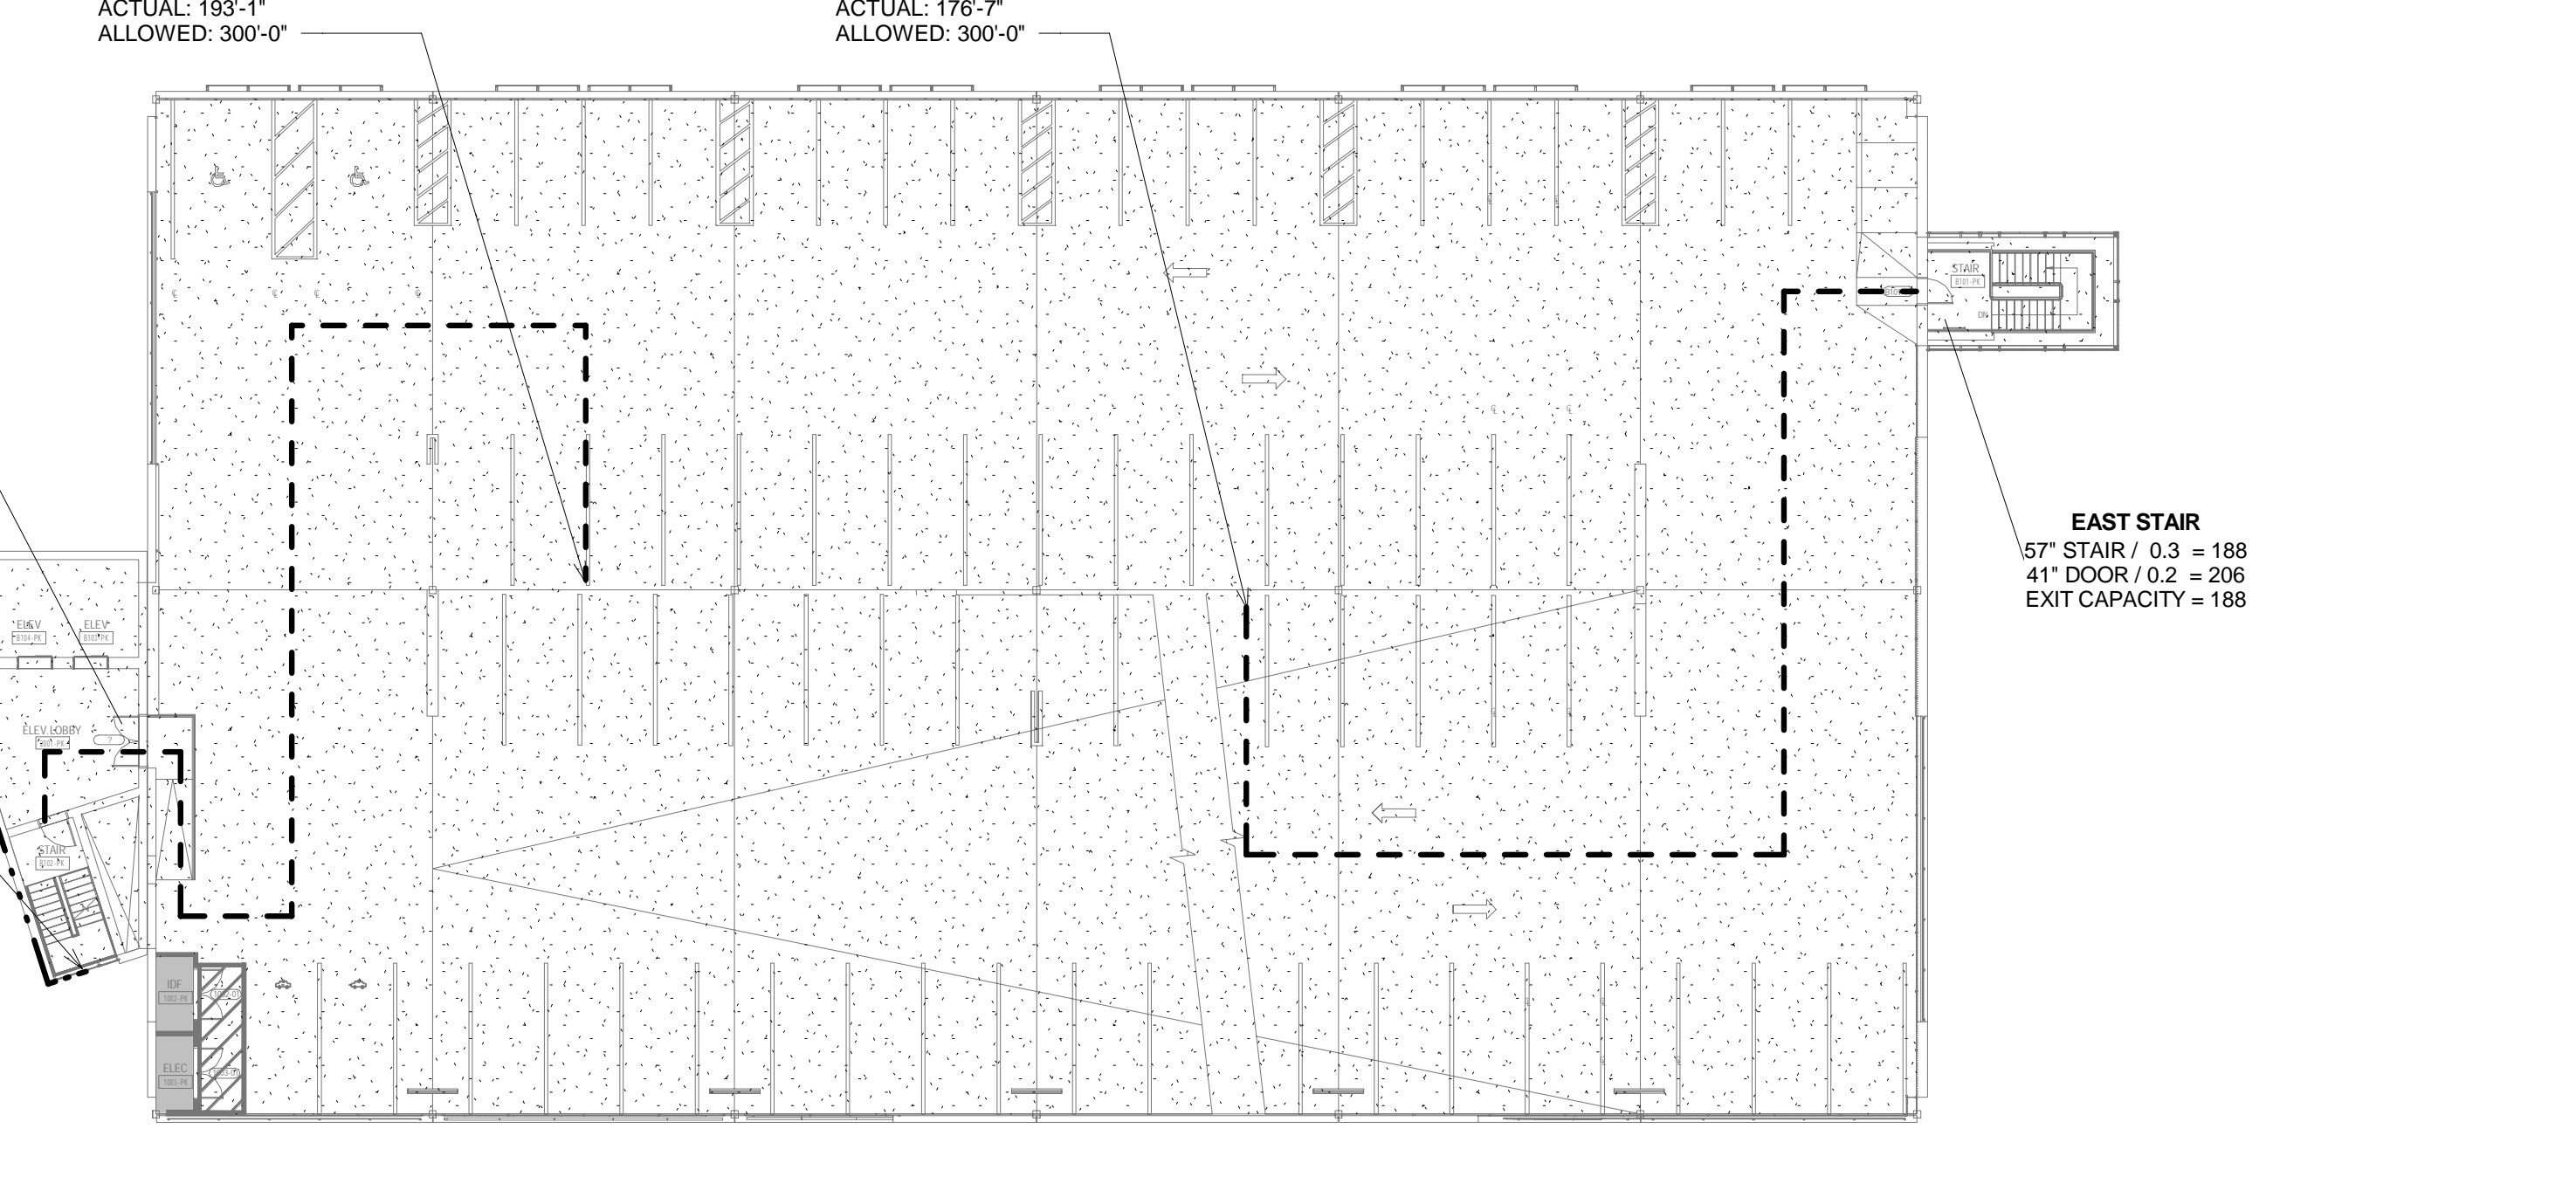


5 LEVEL 2
 SCALE: 1" = 20'-0"

OCCUPANT LOAD BASEMENT				EXIT CAPACITY BASEMENT							
USE	FLOOR AREA	FLOOR AREA PER OCCUPANT (SF/OCC)	OCCUPANT LOAD	EXIT	STAIR WIDTH	STAIR EXIT ALLOWANCE (IN/PERSON)	STAIR CAPACITY (PERSONS)	DOOR WIDTH	DOOR EXIT ALLOWANCE (IN/PERSON)	DOOR CAPACITY (PERSONS)	EXIT CAPACITY (PERSONS)
PARKING GARAGE	25882 SF	200	130	EAST STAIR	57"	0.3	188	41"	0.2	206	188
STORAGE/UTILITIES	84 SF	300	1	WEST STAIR	44"	0.3	147	34"	0.2	168	147
											335

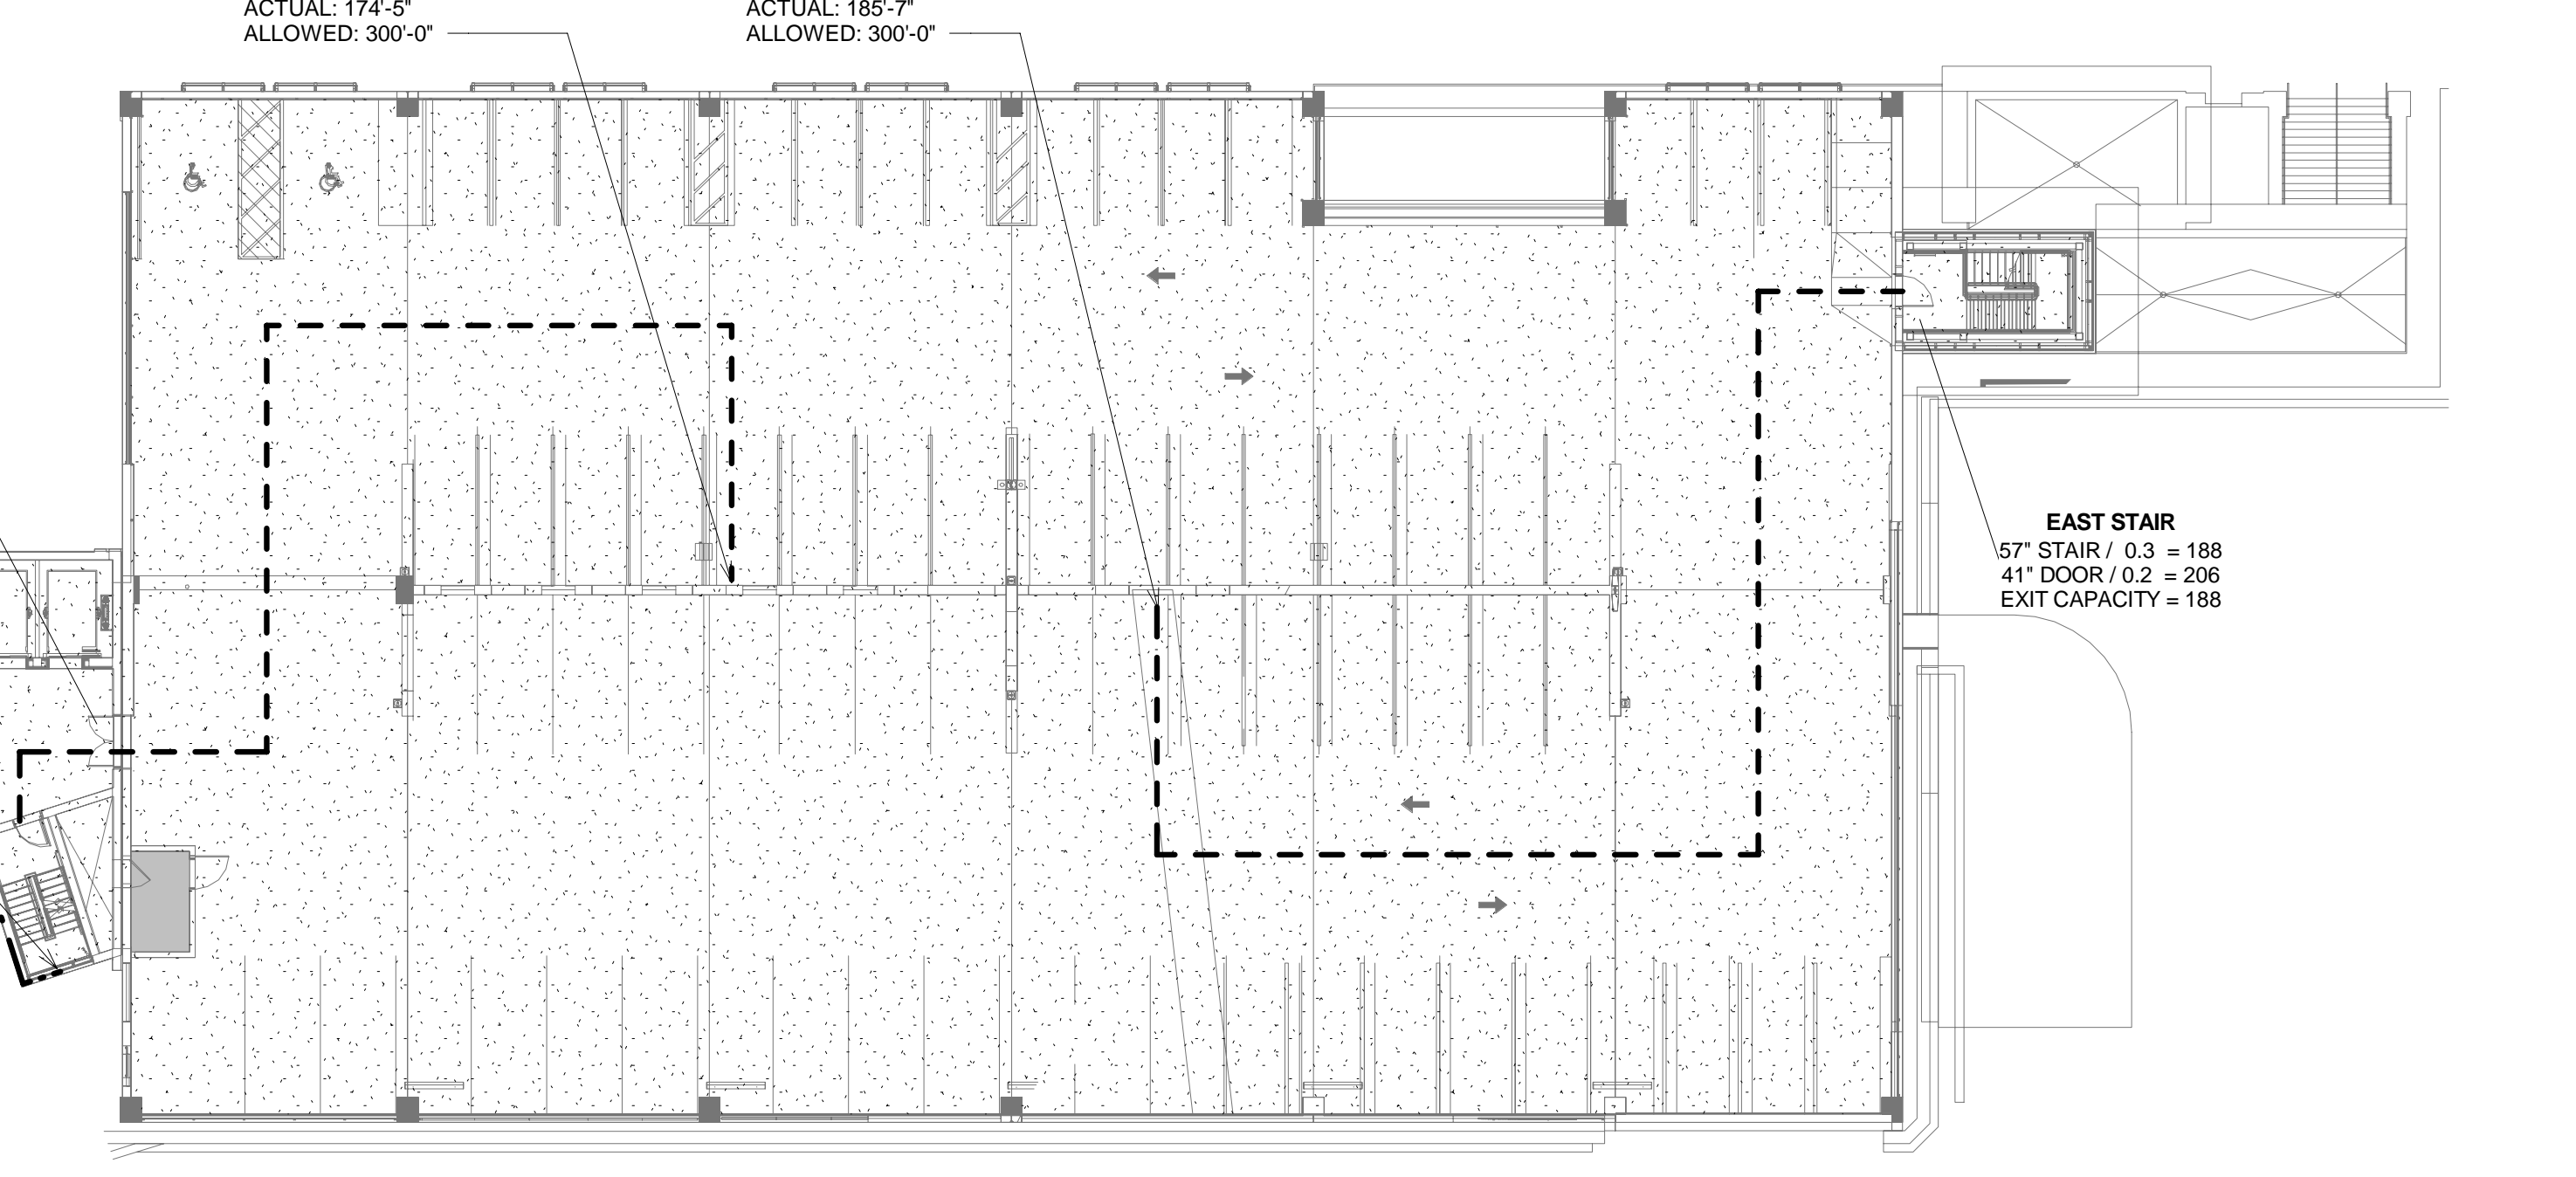


2 BASEMENT LEVEL
 SCALE: 1" = 20'-0"

OCCUPANT LOAD LEVEL 1				EXIT CAPACITY LEVEL 1							
USE	FLOOR AREA	FLOOR AREA PER OCCUPANT (SF/OCC)	OCCUPANT LOAD	EXIT	STAIR WIDTH	STAIR EXIT ALLOWANCE (IN/PERSON)	STAIR CAPACITY (PERSONS)	DOOR WIDTH	DOOR EXIT ALLOWANCE (IN/PERSON)	DOOR CAPACITY (PERSONS)	EXIT CAPACITY (PERSONS)
PARKING GARAGE	26598 SF	200	133	EAST STAIR	57"	0.3	188	41"	0.2	206	188
				WEST STAIR	44"	0.3	147	34"	0.2	168	147
											335

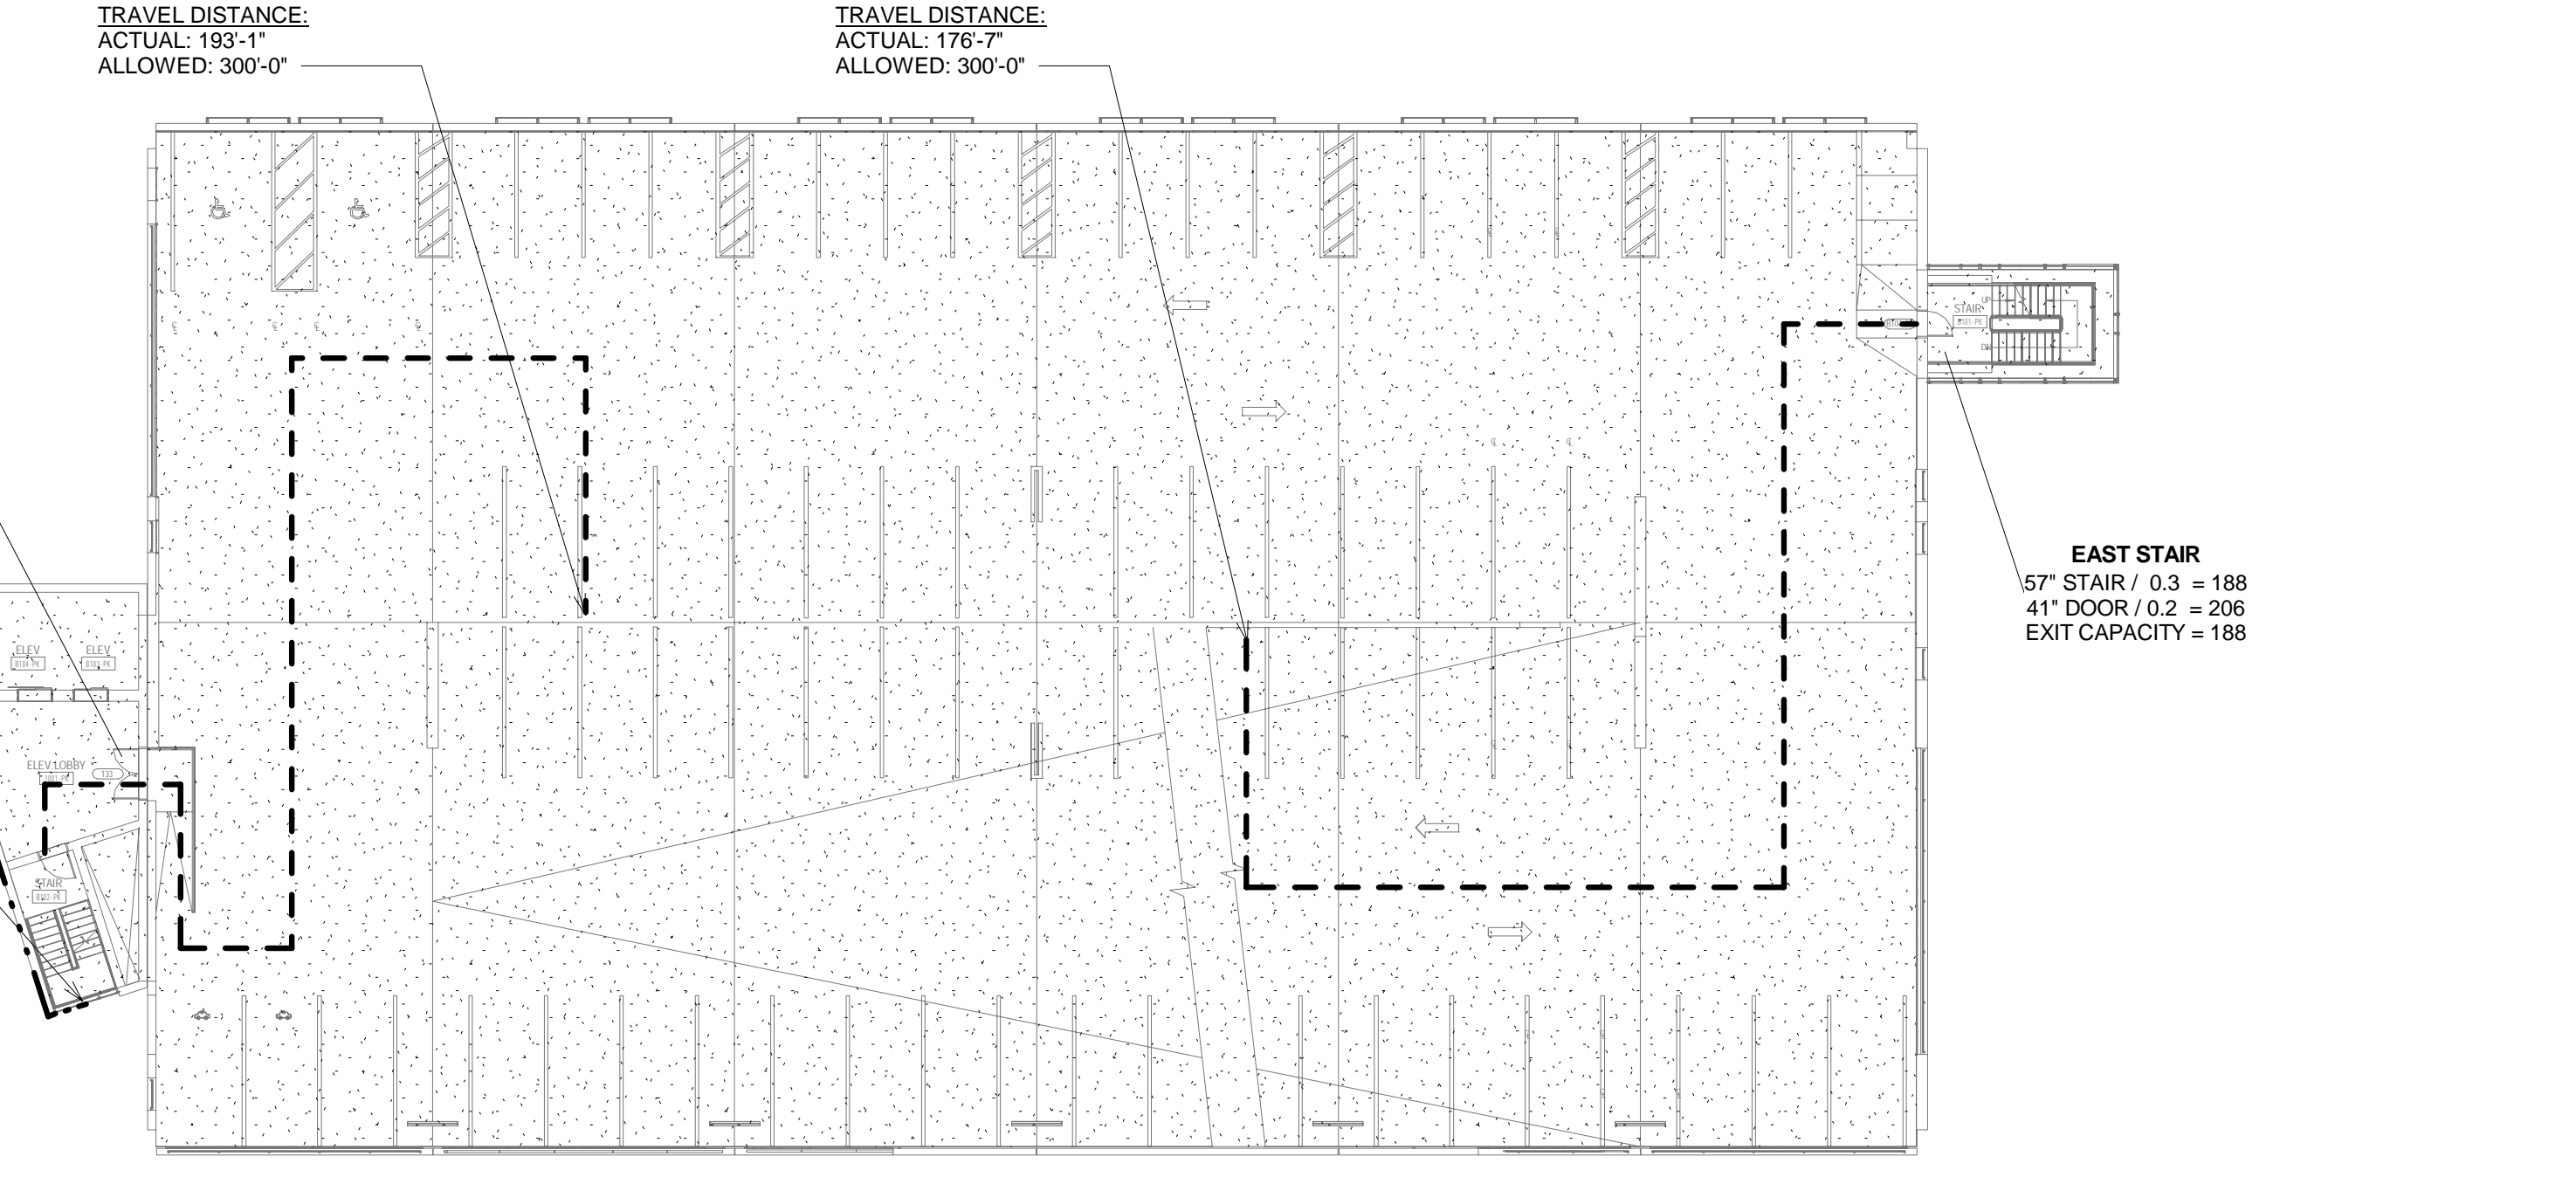

4 LEVEL 1
 SCALE: 1" = 20'-0"

OCCUPANT LOAD SUB-LEVEL 1				EXIT CAPACITY SUB-LEVEL 1							
USE	FLOOR AREA	FLOOR AREA PER OCCUPANT (SF/OCC)	OCCUPANT LOAD	EXIT	STAIR WIDTH	STAIR EXIT ALLOWANCE (IN/PERSON)	STAIR CAPACITY (PERSONS)	DOOR WIDTH	DOOR EXIT ALLOWANCE (IN/PERSON)	DOOR CAPACITY (PERSONS)	EXIT CAPACITY (PERSONS)
PARKING GARAGE	26062 SF	200	131	CRESCENT STREET WALKWAY	57"	0.3	188	41"	0.2	230	230
				EAST STAIR	57"	0.3	188	41"	0.2	206	188
				WEST STAIR	44"	0.3	147	34"	0.2	168	147
											565

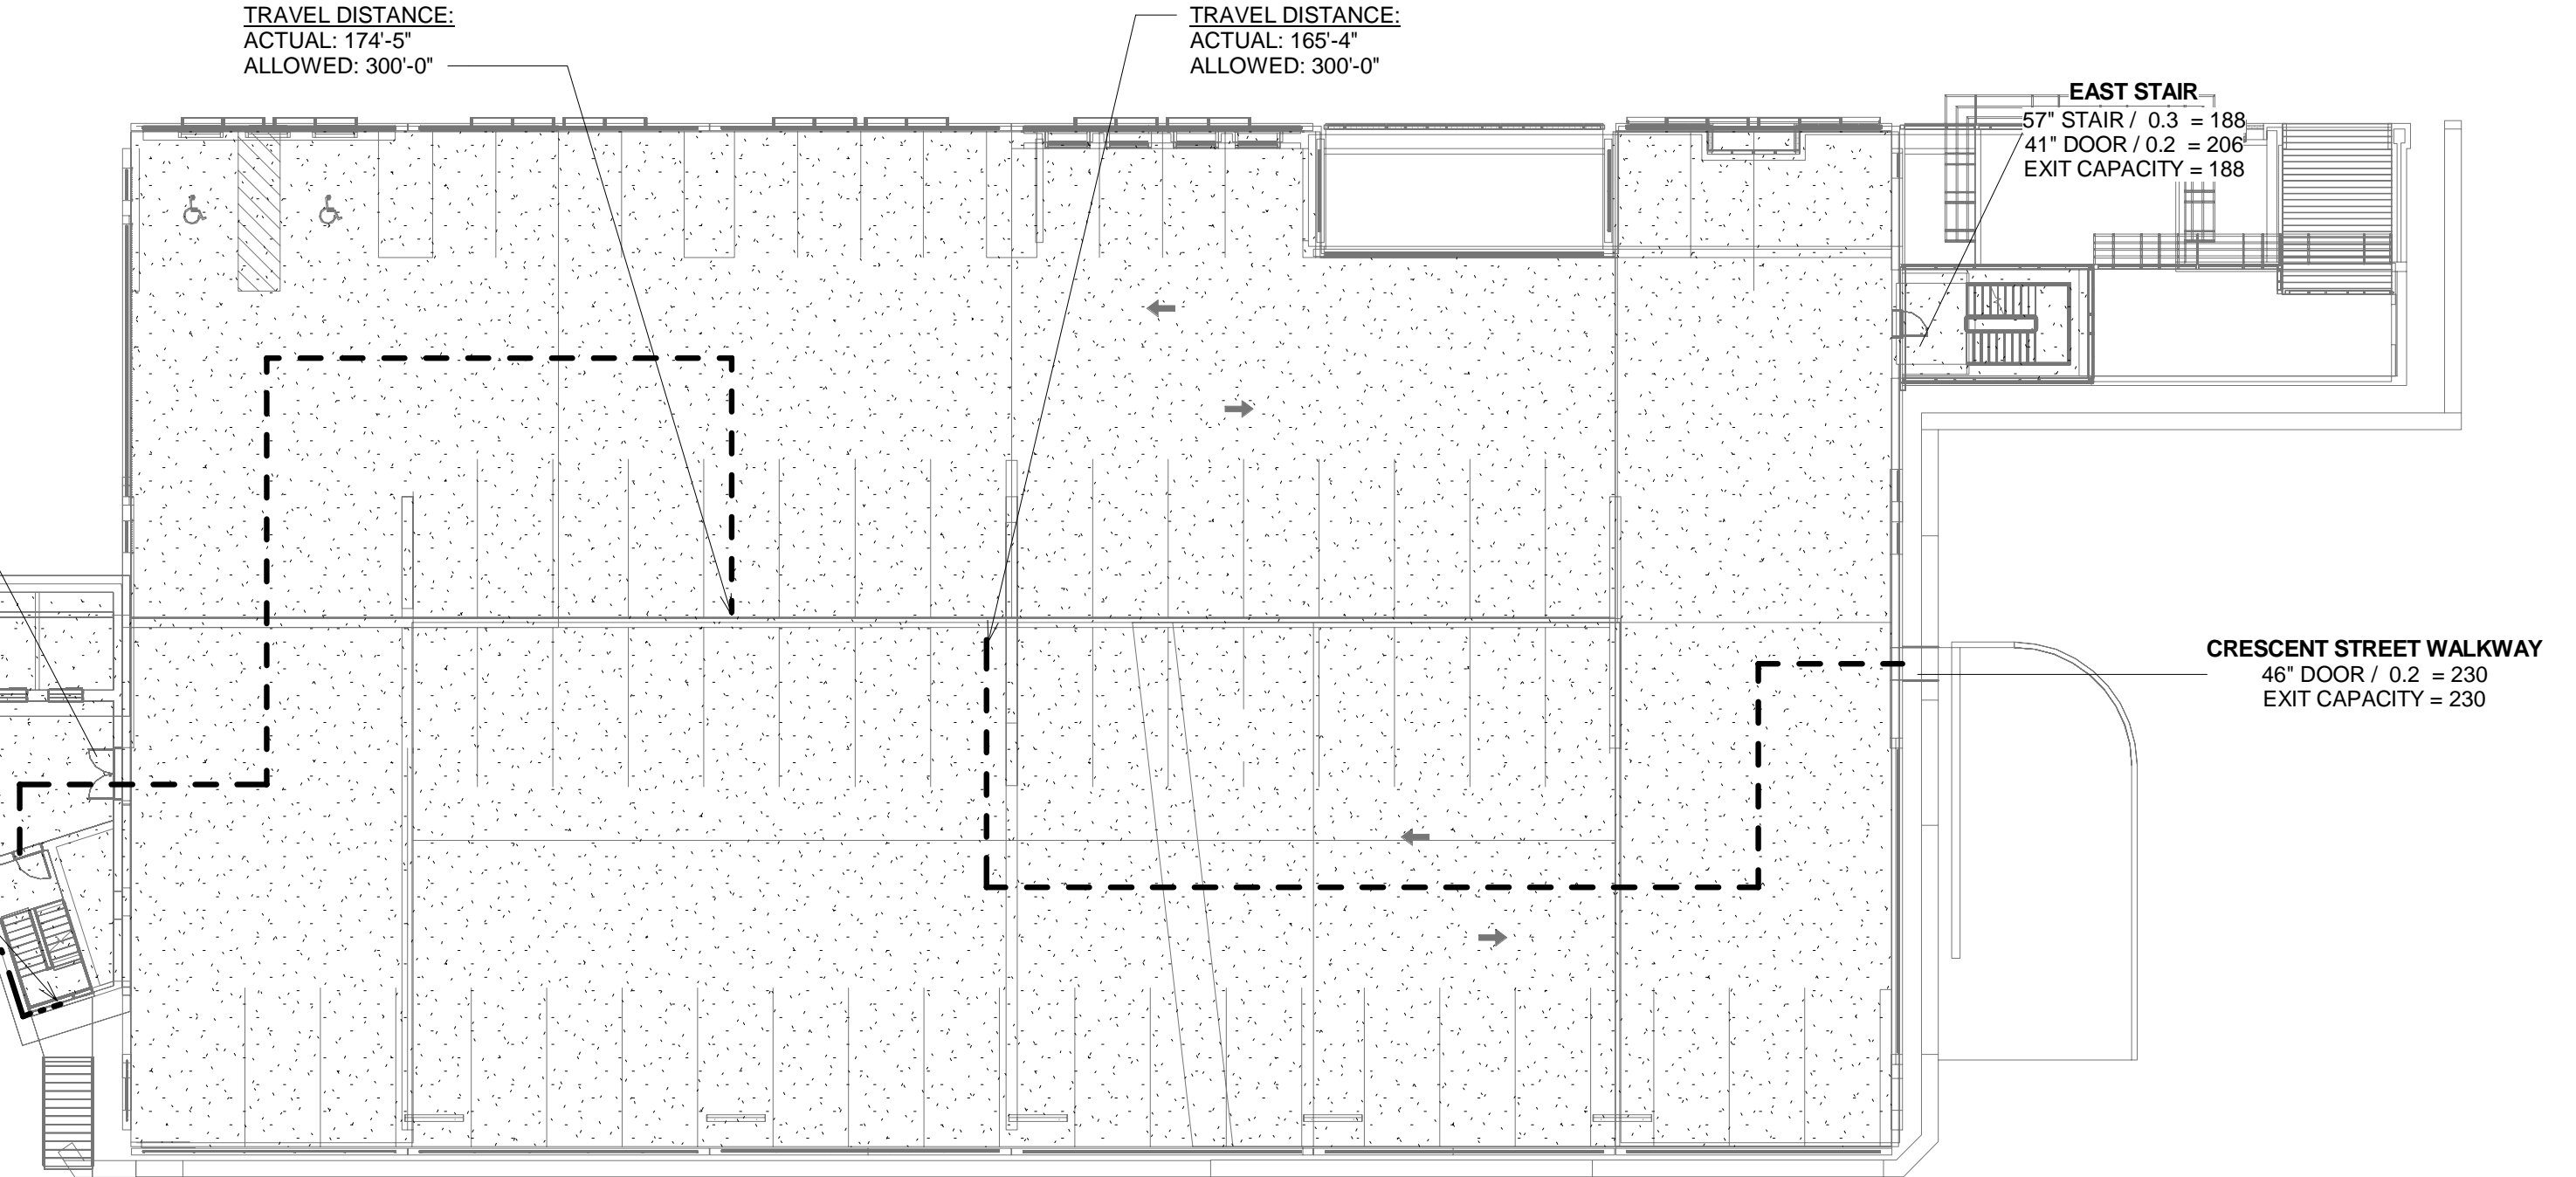

1 SUB-LEVEL 1
 SCALE: 1" = 20'-0"

LEGEND	
LINE TYPE	DESIGNATION
---	EXIT ACCESS TRAVEL DISTANCE
---	COMMON PATH OF TRAVEL
---	DEAD END CORRIDOR
---	1-HR EXTERIOR WALL
---	3-HR FIRE WALL

P:\Projects\15000\B15011-000\Correspondence\Output\CDD\CDD\PerkinsWill\Drawings\05011-000_Engines_2.rvt
 3/29/2018 1:59:21 PM