
F - FALL PROTECTION FENCING

P - PERFORATED METAL PANELS (SQUARE HOLES), NORTH AND WEST ELEVATIONS R - MESH AND CHANNEL METAL RAILINGS (MOUNTED ON PRECAST SPANDRELS)

S - PRECAST CONCRETE SPANDREL PANELS

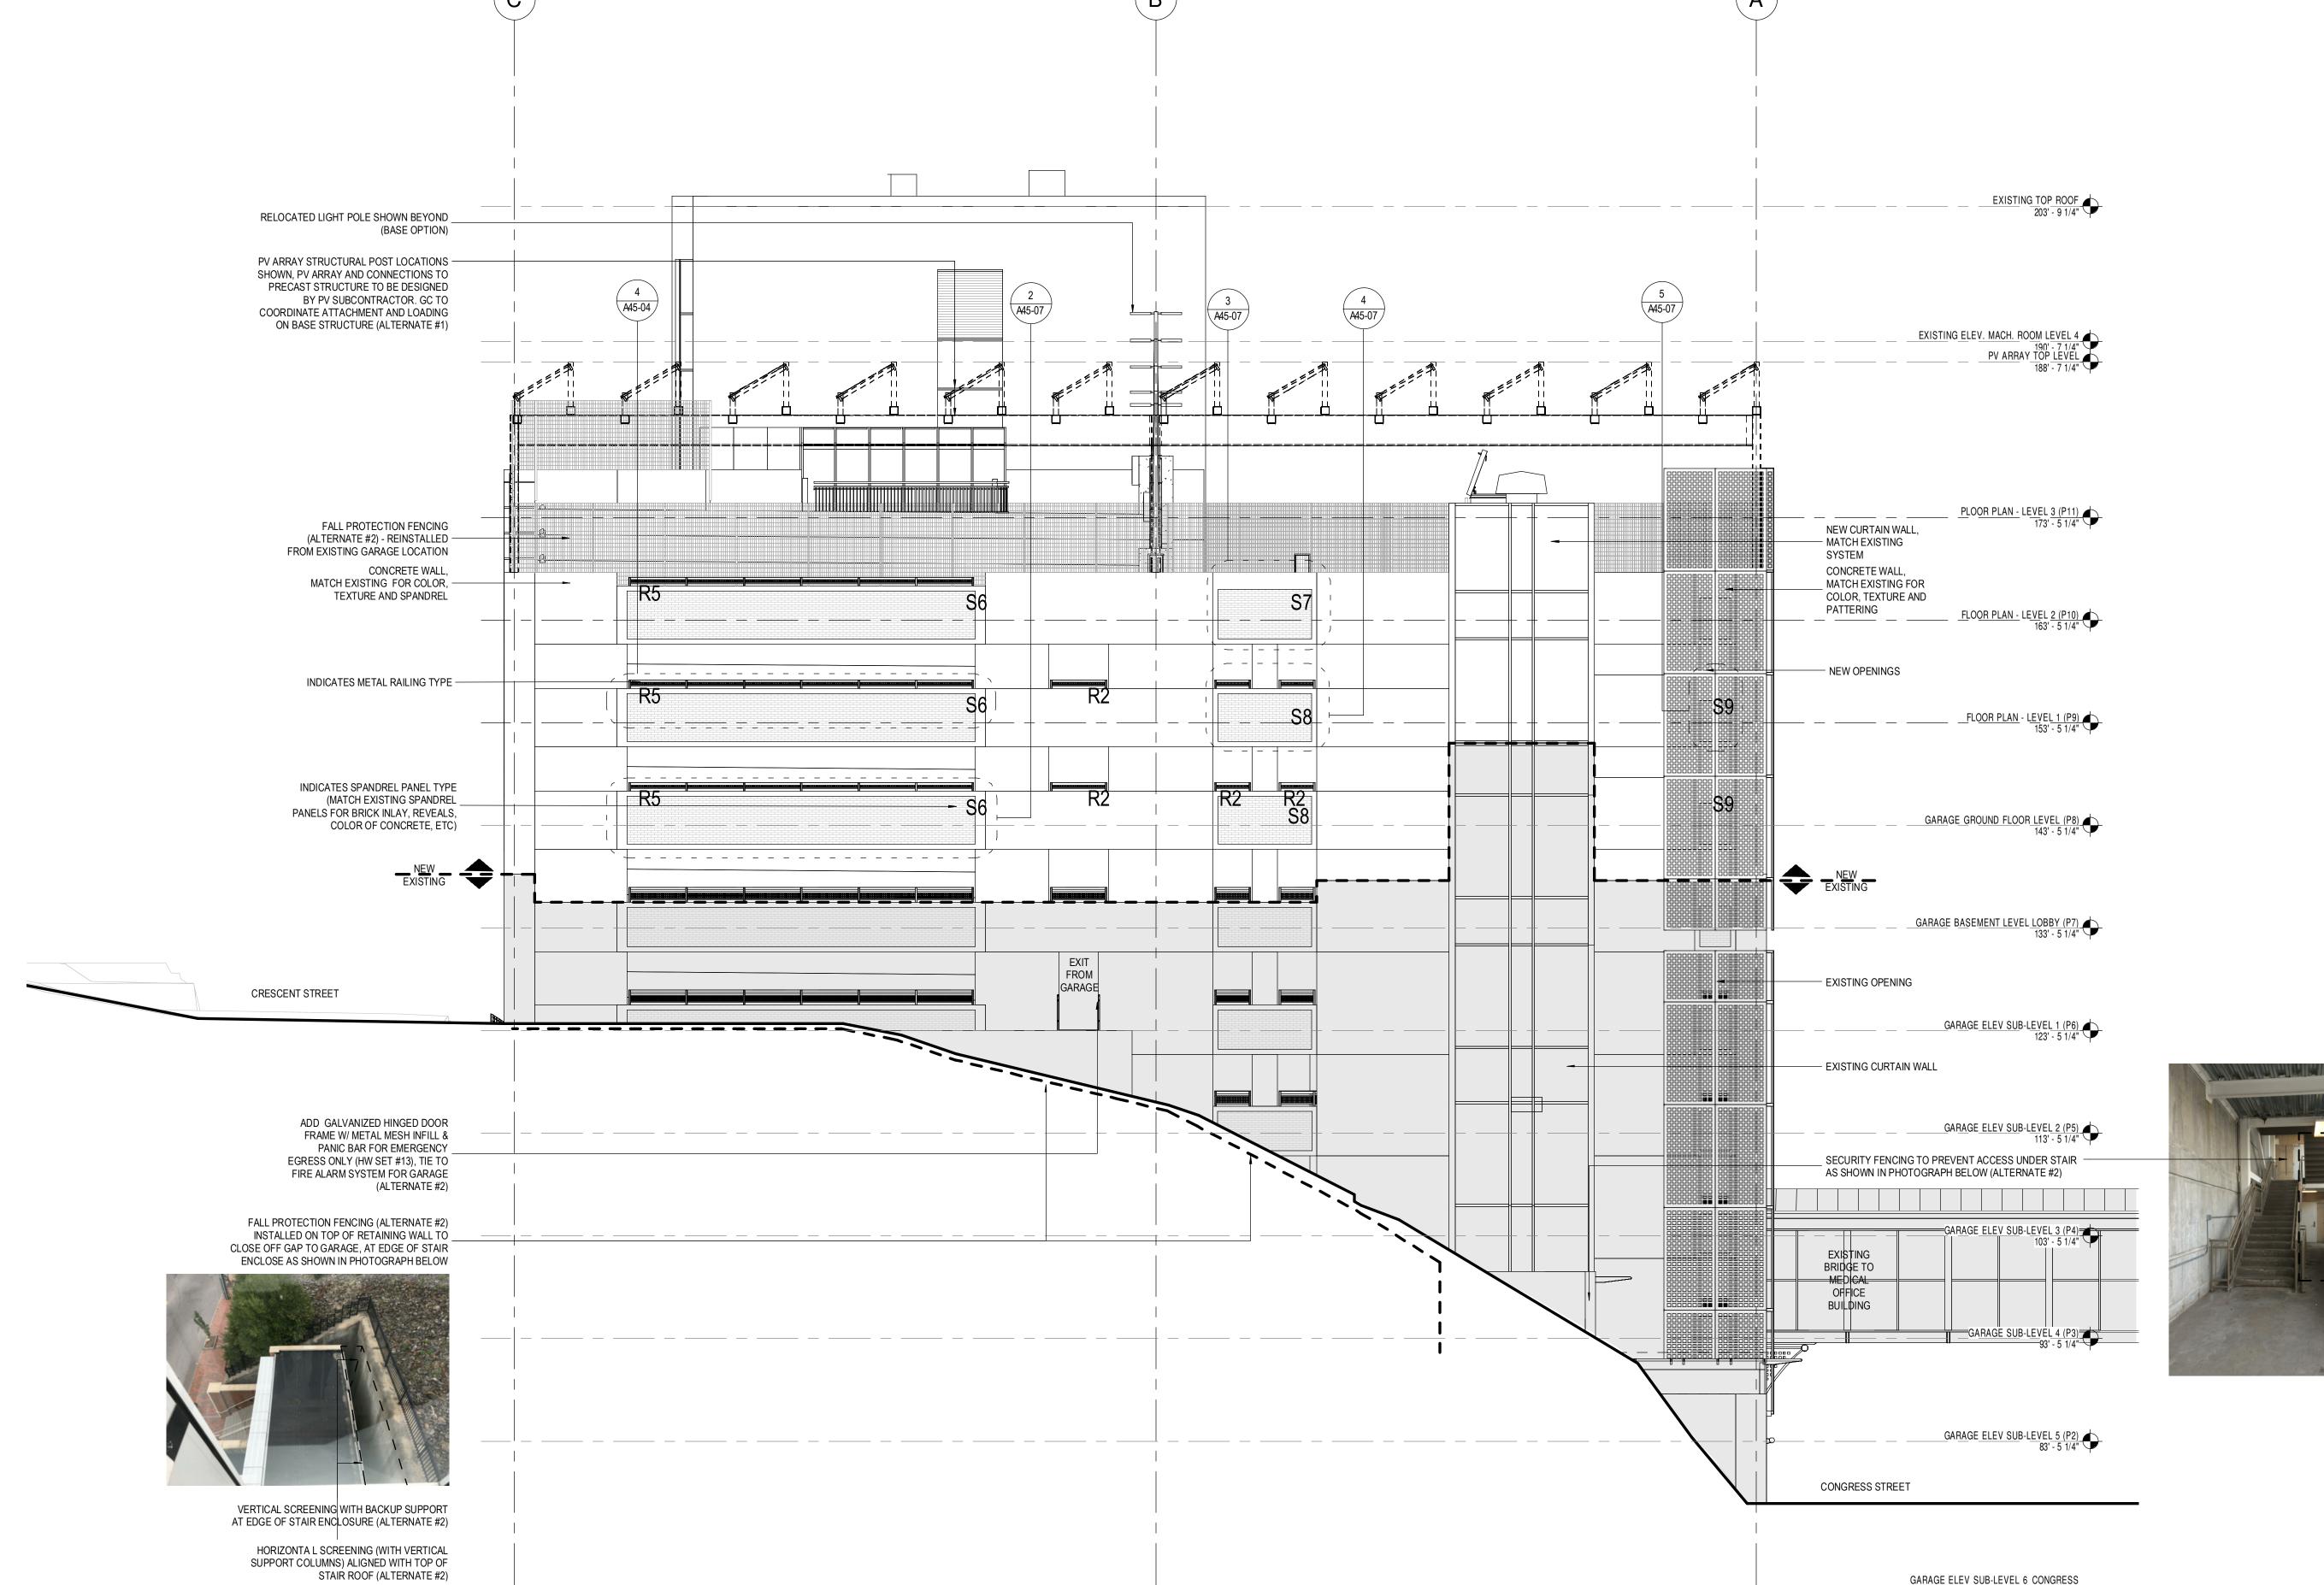

GARAGE ELEV SUB-LEVEL 6_CONGRESS

SCREENING TO PREVENT ACCESS TO SPACE UNDER STAIR WITH THE FOLLOWING ATTRIBUTES: GALVANIZED METL MESH AND TUBE SUPPORT, HINGED GATE WITH PANIC - BAR TIED TO FIRE ALARM (HW SET #13), SEAL OFF SPACE UNDER BOTTOM RUN OF STAIRS, ANCHOR MAJOR SUPPORT TO VERTICAL STEEL TUBES AND PREVENTING CLIMER FROM STAIR DOWN TO FLOOR SPACE (ALTERNATE #2)

PERKINS +WILL

225 Franklin Street, Suite 1100 Boston, MA 02110 t 617.478.0300 f 617.478.0321 www.perkinswill.com



22 Bramhall Street Portland ME 04102

CONSULTANTS

CIVIL/ LANDSCAPE ARCHITECT Sebago Technics 75 John Roberts Road, Suite 1A, South Portland ME 04106

STRUCTURAL ENG/ BUILDING ENVELOPE CONSULTANT Simpson Gumpertz & Heger Inc.

41 Seyon Street, Building 1, Suite 500,

Waltham MA 02453 MEPFP ENGINEER/ CODE AKF Group LLC 99 Bedford Street, 2nd Floor, Boston MA 02111

CONSTRUCTION MANAGER Turner Construction 2 Seaport Lane, Suite 200, Boston MA 02210

ELEVATOR CONSULTANT VDA (Van Deusen & Associates) 101 Summer Street, 4th Floor, Boston MA

D. G. Jones International 3 Baldwin Green Common, Suite 202, Woburn MA 01801

PROJECT TITLE

Expansion 22 Bramhall Street Portland ME 04102

Visitor Garage



KEY PLANS

PROJECT KEY PLAN

GARAGE OVERALL KEY PLAN 1 - NOT USED 2 - CONGRESS STREET 3 - VISITOR GARAGE 4 - EAST TOWER 5 - CENTRAL UTILITY PLANT 6 - BEAN BUILDING 7 - RICHARDS BUILDING

CONSTRUCTION DOCUMENT SET SEPTEMBER 29, 2017

Approved		Jŀ			
Job Number Drawn Checked		152182.000 TEAM DS/RS			
			NO	ISSUE	DATE
				PERMIT SET	03.09.18
	PERMIT SET	03.29.18			

EAST ELEVATION

A20-40

SHEET NUMBER

Copyright 2017 @ Perkins + Will