



3 SECTION NORTH/SOUTH
 1/8" = 1'-0"

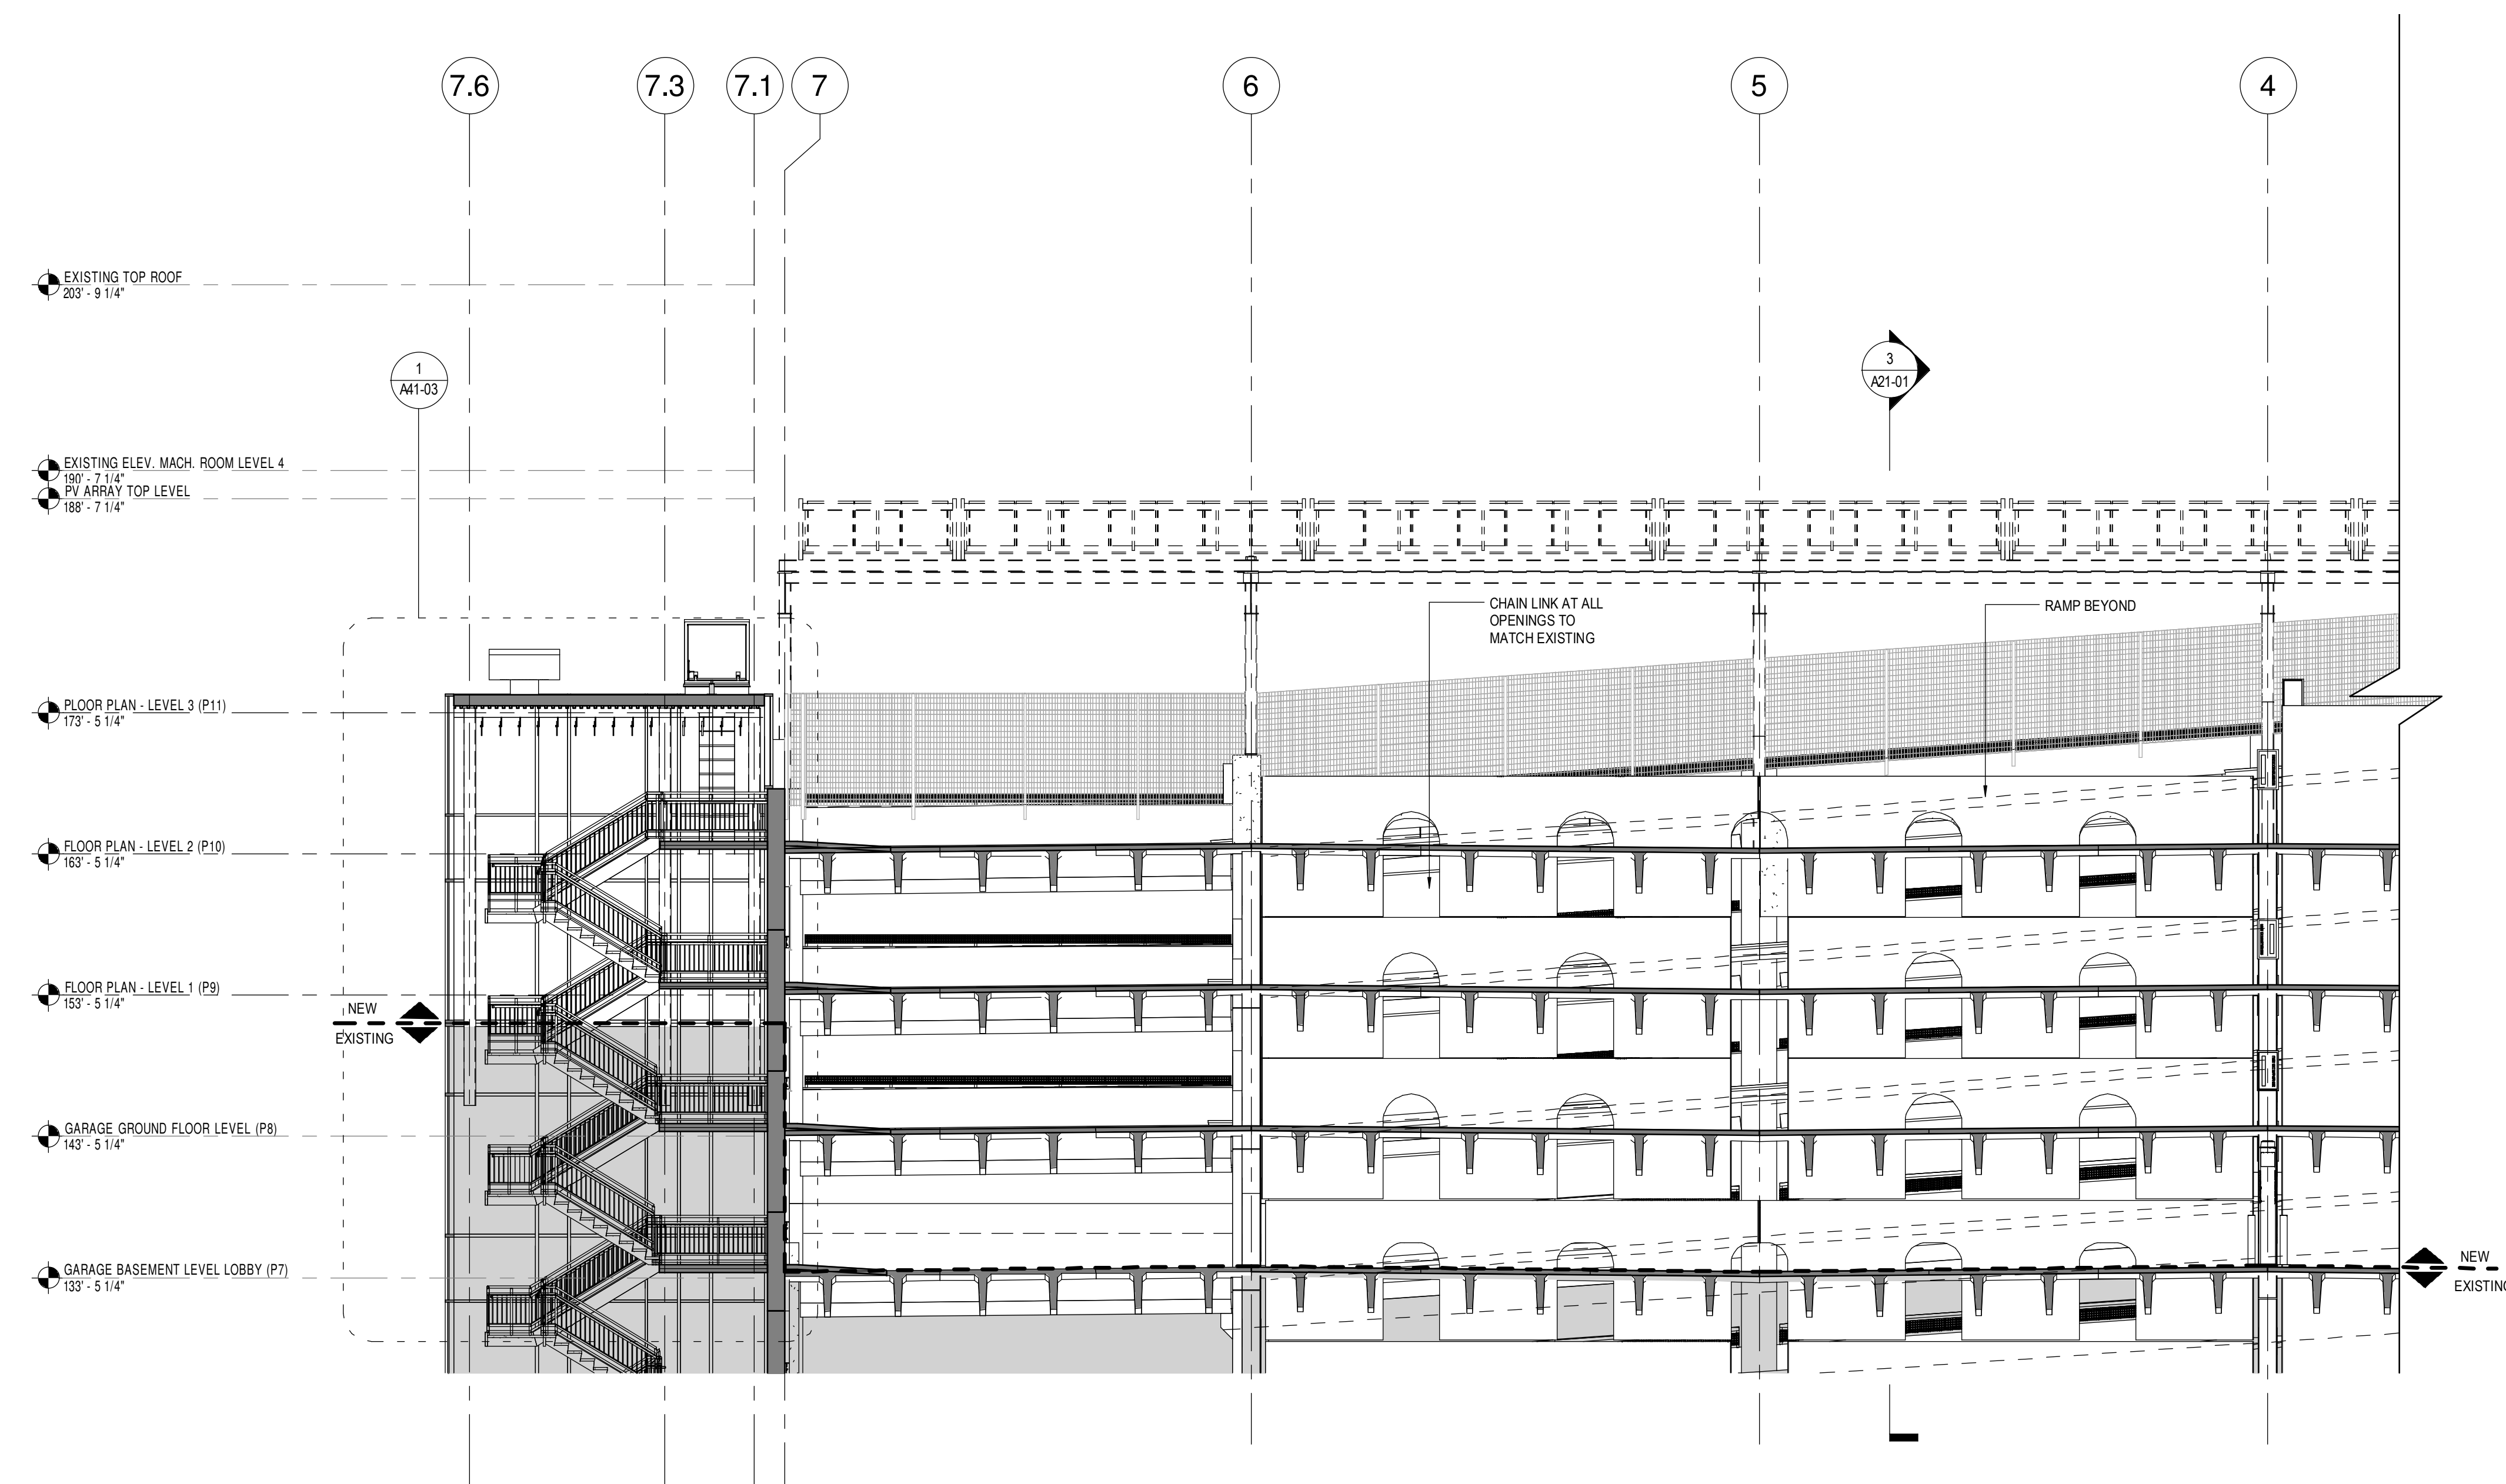


2 SECTION EAST/WEST THROUGH FLOOR
 1/8" = 1'-0"

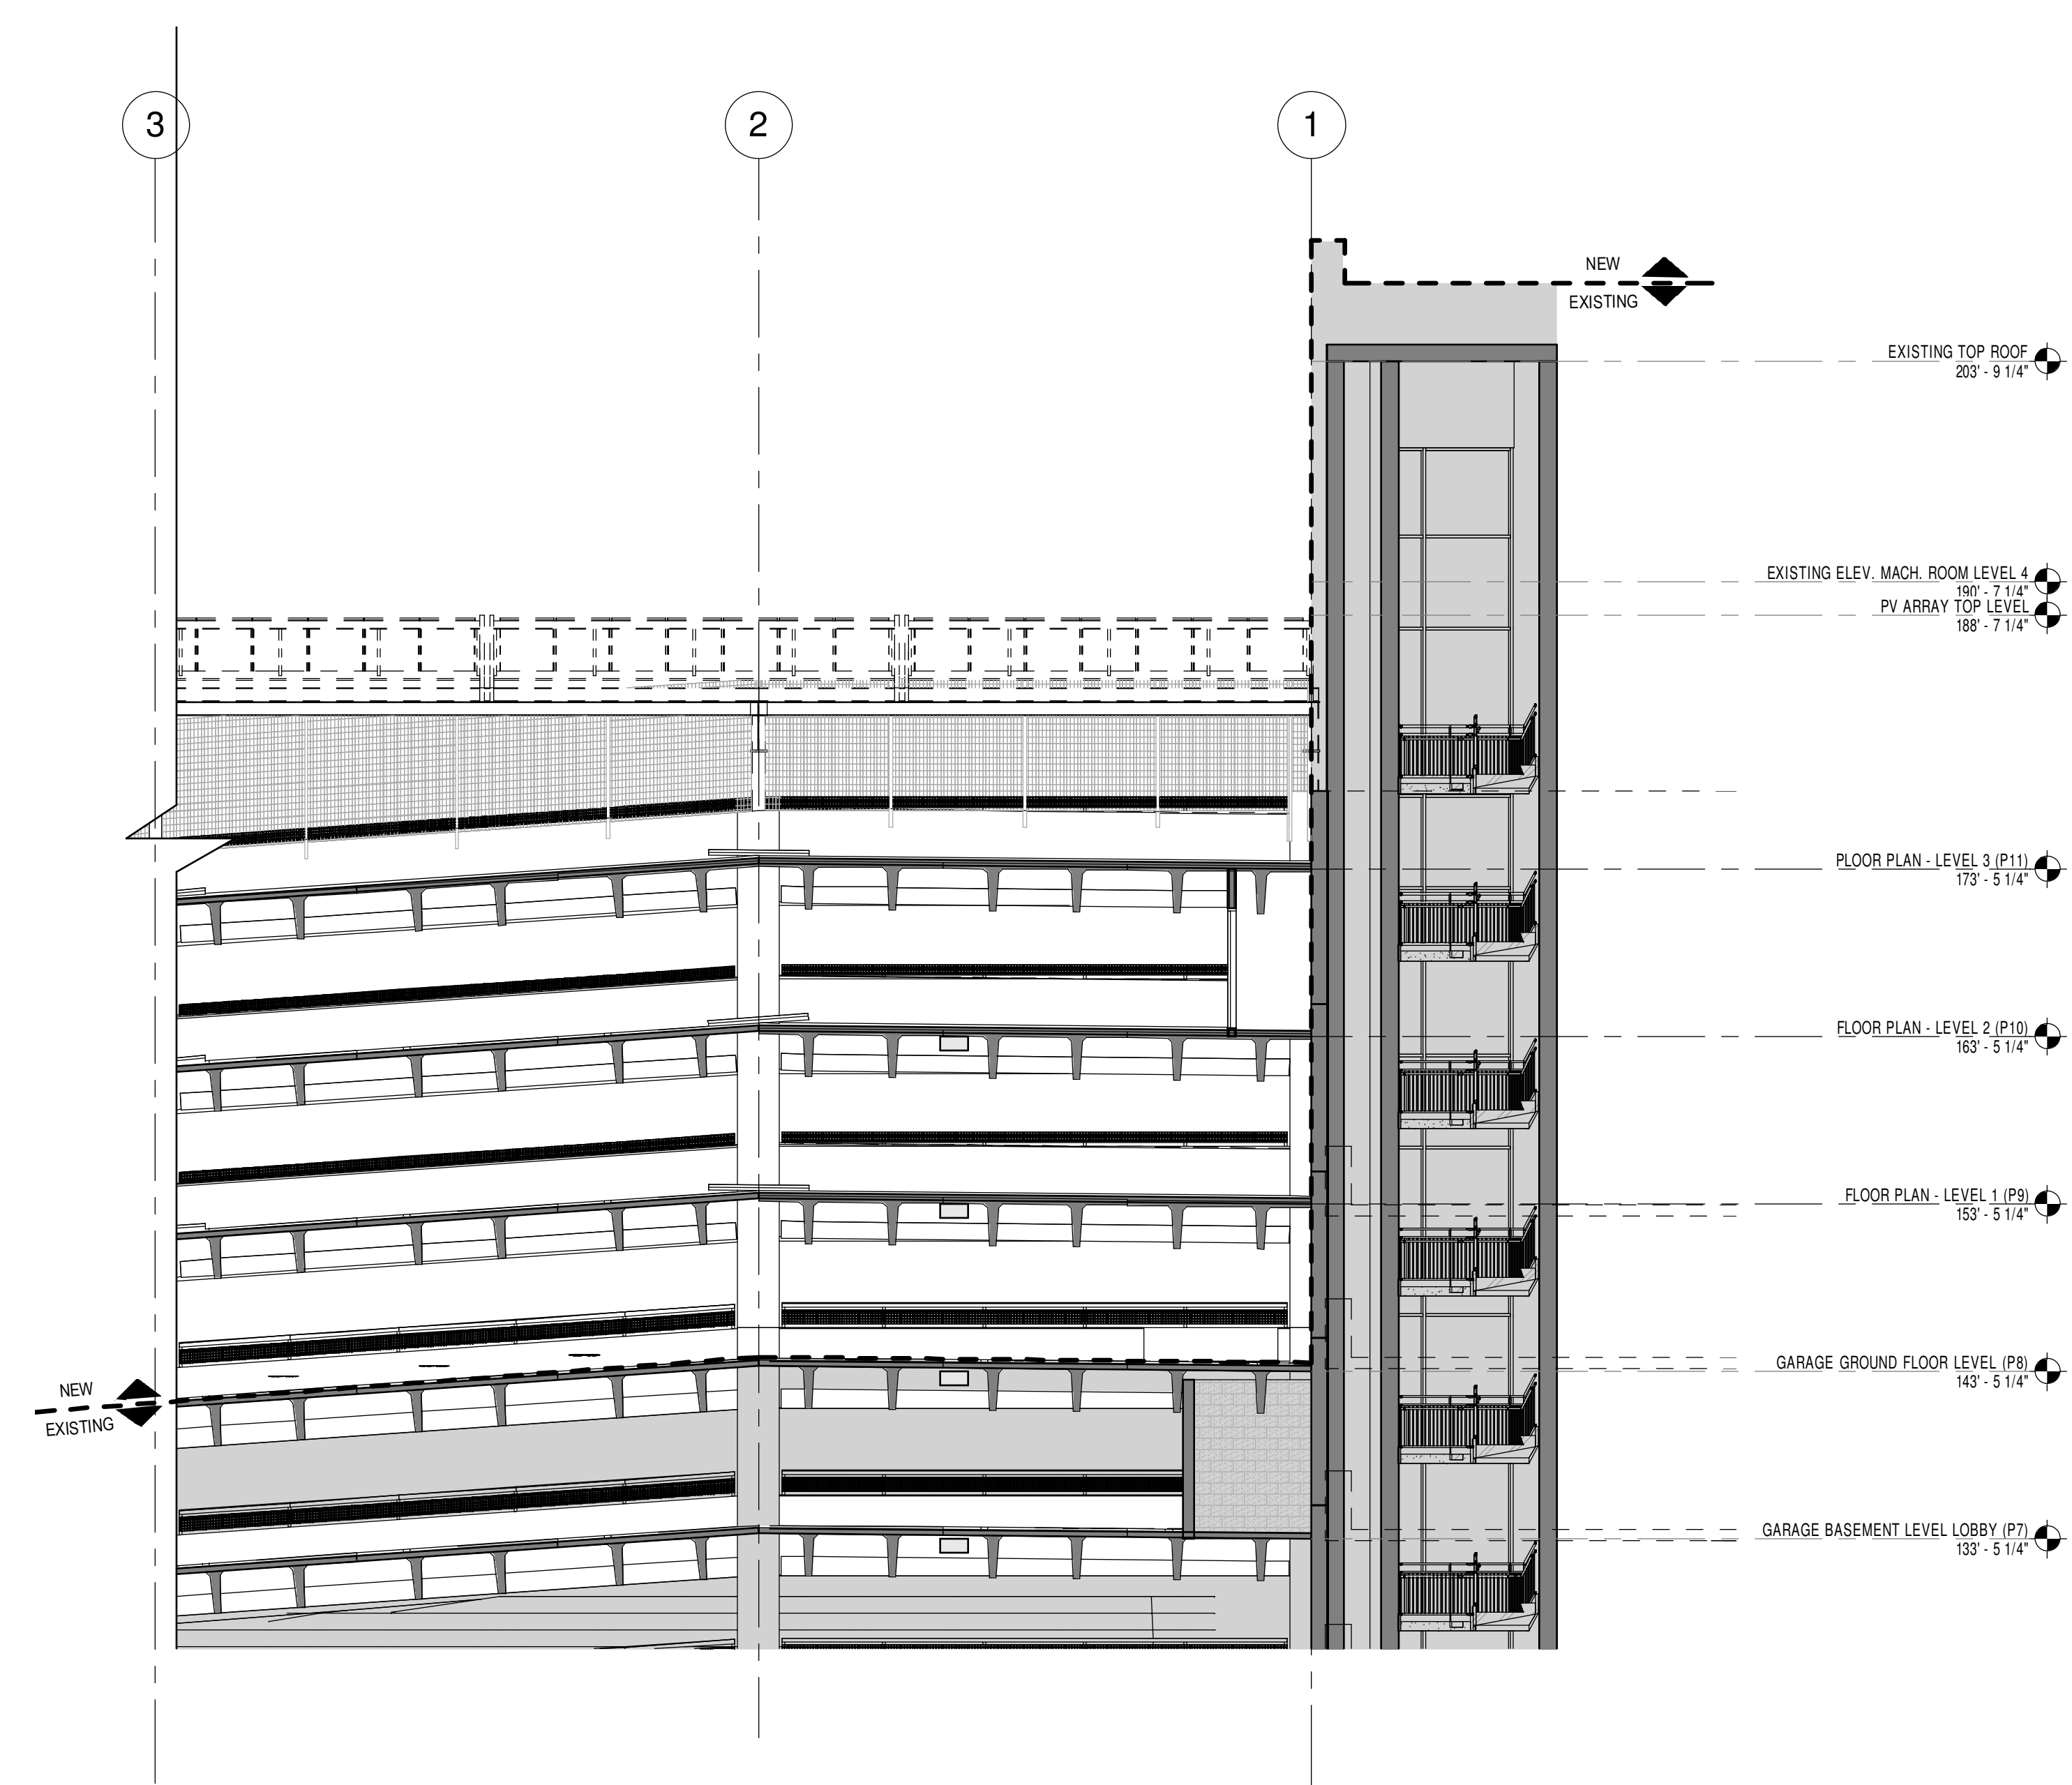


1 SECTION EAST/WEST THROUGH RAMP
 1/8" = 1'-0"


PROJECT TITLE
Visitor Garage Expansion
 22 Bramhall Street
 Portland ME 04102

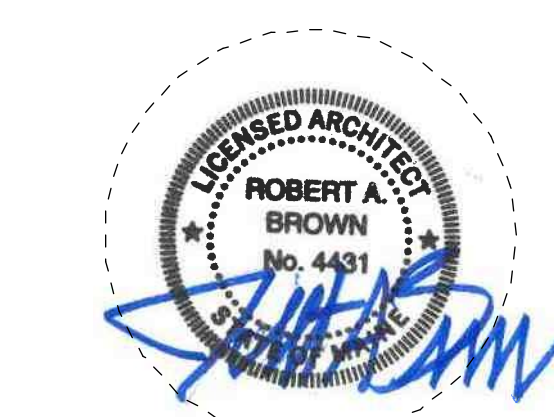

KEY PLANS
 PROJECT KEY PLAN

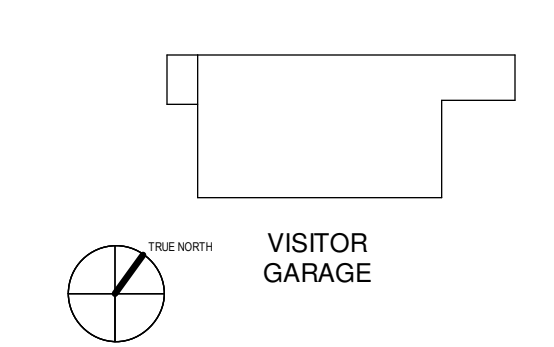

OVERALL KEY PLAN
 1 - NOT USED
 2 - CONGRESS STREET
 3 - VISITOR GARAGE
 4 - EAST TOWER
 5 - CENTRAL UTILITY PLANT
 6 - ISGAN BUILDING
 7 - RICHARDS BUILDING
 8 - MAINE GENERAL BUILDING

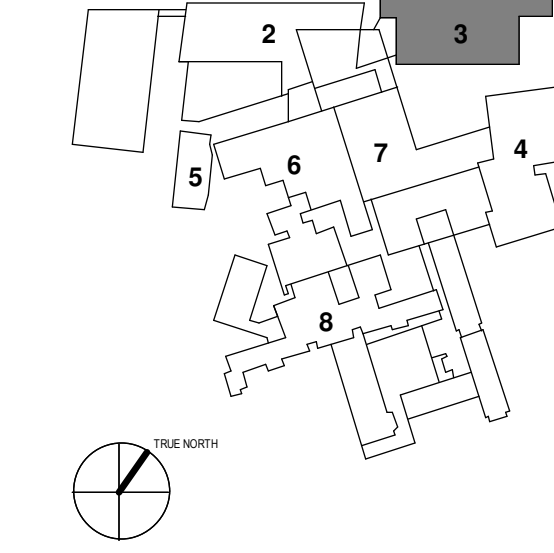

CONSTRUCTION DOCUMENT SET
 SEPTEMBER 29, 2017

PERMIT SET	03.28.16	
PERMIT SET	03.09.16	
NO.	ISSUE	DATE
Job Number	152182.000	
Drawn	TEAM	
Checked	DS:RS	
Approved	JK	

TITLE
BUILDING SECTIONS

SHEET NUMBER
A21-01