


- General Notes:
- TYPICAL PARTITION TYPES ARE AS FOLLOWS UNLESS NOTED OTHERWISE:
 INTERIOR PARTITIONS - TYPE A
 CORRIDOR PARTITIONS - TYPE C
 - REFERENCE SYMBOLS AS FOLLOWS:
 (Symbol with 2/1) DOOR AND HARDWARE REFERENCE SYMBOL. SEE SHEET A500.
 (Symbol with X) PARTITION TYPE REFERENCE SYMBOL. SEE SHEET A501.
 (Symbol with A) VIEW WINDOW TYPE REFERENCE SYMBOL. SEE SHEET A500.
 (Symbol with GL-X) GLAZING TYPE REFERENCE SYMBOL.
 (Symbol with X) INTERIOR ELEVATION TAG
 - RATED PARTITIONS ARE INDICATED AS FOLLOWS:
 --- 1HR RATED FIRE PARTITION
 --- 2HR RATED FIRE PARTITION
 --- 1HR SMOKE BARRIER
 --- 2HR RATED FIRE AND SMOKE BARRIER
 - HOUSEKEEPING PADS: PROVIDE REINFORCED CONCRETE HOUSEKEEPING PADS UNDER ALL EQUIPMENT WHERE INDICATED ON PLAN. PADS SHALL BE 6" WIDER AND LONGER THAN THE EQUIPMENT WHICH THEY SUPPORT. VERIFY SPECIFIC EQUIPMENT SIZE PRIOR TO POURING THE CONCRETE PADS. PADS SHALL HAVE A CONTINUOUS 3/4" CHAMFER AT ALL EXPOSED CORNERS AND SHALL BE 3 1/2" HIGH UNLESS OTHERWISE INDICATED ON PLAN.
 - SEE DWG A600 FOR ROOF DETAILS. SEE DWG A510 THROUGH A517 FOR EXTERIOR DETAILS. SEE DWG A530 FOR DOOR INFORMATION.
 - EXISTING STRUCTURAL GRID INFORMATION IS BASED ON SHEPLEY BULFINCH RICHARDSON AND ABBOTT INC., DRAWING A-2.2 PROVIDED BY THE OWNER, DRAWING A-2.2 IS DATED JULY 3 '97, WITH REVISIONS (MARCH 28, 1997); (APRIL 25, 1997); (JANUARY 29, 1998); AND (SEPTEMBER 17, 1998) HAVING BEEN REVIEWED BY MCCARTHY BROTHERS CO. AND BEING CALLED "RECORD DRAWINGS" (DECEMBER 1, 1998). ADDITIONAL EXISTING SURVEY INFORMATION WAS PROVIDED BY WILLIAM A. BERRY & SON, INC. ON JUNE 8, 2004. GENERAL CONTRACTOR TO VERIFY ALL EXISTING CONDITIONS EFFECTED BY THE NEW CONSTRUCTION.

MARK	ISSUE DATE	DESCRIPTION
PERMIT	08/18/04	PERMIT SET
BD	08/28/04	BD SET
Issue Log		

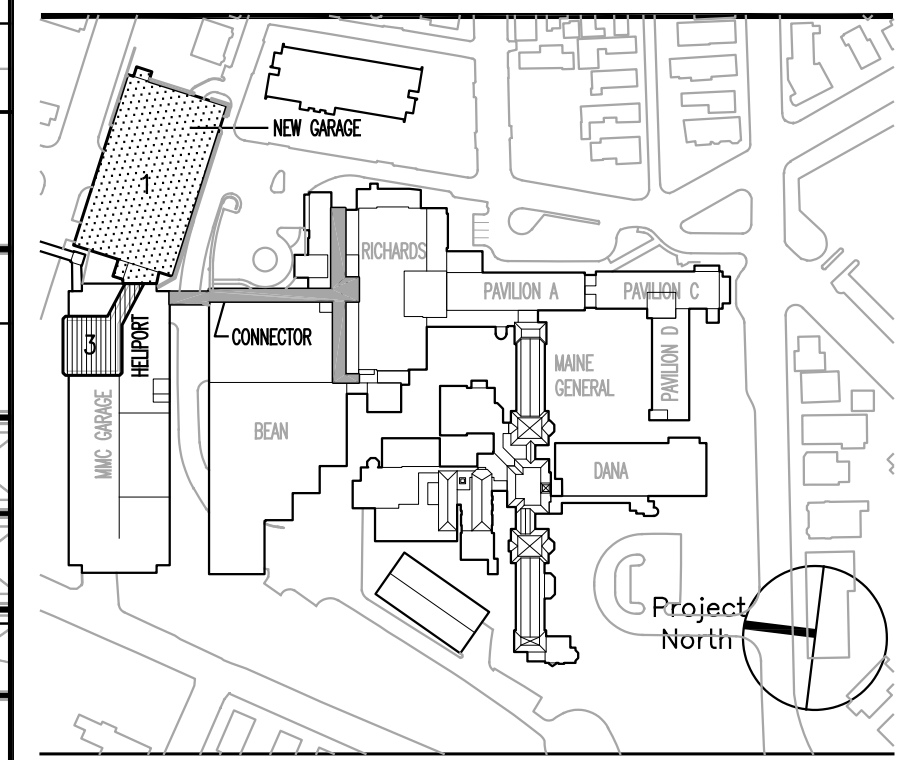

TRO
 ARCHITECTURAL
 PLANNING
 ENGINEERING
 INTERIOR
 The Ritchie Organization
 80 Bridge Street
 Newton, MA 02459-1617-989-94

SECTIONAL KEY	
NEW GARAGE	EXISTING RICHARDS BUILDING
NEW ELEVATOR STAIR TOWER	EXISTING L.L. BEAN BUILDING
NEW BRIDGE	NEW CONNECTOR
CONNECTOR - BACKEND FLOOR	
CONNECTOR - ELEC. VAULT - LVL. B1	
CONNECTOR - ACCESS WALKWAY	
CONNECTOR - LVL. B1	
CONNECTOR - LVL. B2	
CONNECTOR - LVL. B3	
CONNECTOR - LVL. B4	
CONNECTOR - LVL. B5	
CONNECTOR - LVL. B6	

Maine Medical Center
 Pkg F - Garage / Vault / Conn / Heliport
 Portland, ME MMC Project No. 21845

Drawing Title
CONNECTOR GROUND FLOOR PLAN

Scale: 1/8" = 1'-0"
 Commission No. 4678 Date Issued 08/28/04
 Sheet Number PKG-F
 Drawn By JAW
 Approved By JAW
 File Name 4678A20G.2.dwg
 Copyright © 2004 The Ritchie Organization

F5 FLOOR PLAN ELEV. 145'-10"
 SCALE: 1/8" = 1'-0"