

SECTIONAL KEY

EXISTING RICHARDS BUILDING
EXISTING L.L. BEAN BUILDING


NEW GARAGE
NEW ELEVATOR STAIR TOWER
NEW BRIDGE
NEW CONNECTOR

HELIPORT	MCH RM - 4 FIB	NEW BRIDGE	CONNECTOR - GROUND FLOOR
	HELIPORT - 3 FIB	NEW BRIDGE	CONNECTOR - BASEMENT FLOOR
	LOBBY - 2 FIB	NEW BRIDGE	ACCESS ROAD
	LOBBY - 1 FIB		ELC. VAULT - V.A. B1
GROUND FLOOR	LOBBY - GND FIB		
BASEMENT	LOBBY - BMT FIB		
SUB LEVEL 1	LOBBY - V.A. B1		
SUB LEVEL 2	LOBBY - V.A. B2		
SUB LEVEL 3	LOBBY - V.A. B3		
SUB LEVEL 4	LOBBY - V.A. B4		
SUB LEVEL 5	LOBBY - V.A. B5		
CONCRETE ST	SUB LEVEL 6		

- General Notes:**
- TYPICAL PARTITION TYPES ARE AS FOLLOWS UNLESS NOTED OTHERWISE:
INTERIOR PARTITIONS - TYPE A
CORRIDOR PARTITIONS - TYPE C
 - REFERENCE SYMBOLS AS FOLLOWS:
DOOR AND HARDWARE REFERENCE SYMBOL. SEE SHEET ASSD.
PARTITION TYPE REFERENCE SYMBOL. SEE SHEET ASSD.
VIEW WINDOW TYPE REFERENCE SYMBOL. SEE SHEET ASSD.
GLAZING TYPE REFERENCE SYMBOL
INTERIOR ELEVATION TAG
 - RATED PARTITIONS ARE INDICATED AS FOLLOWS:
1HR RATED FIRE PARTITION
2HR RATED FIRE PARTITION
1HR SMOKE BARRIER
2HR RATED FIRE AND SMOKE BARRIER
 - HOUSEKEEPING PADS: PROVIDE REINFORCED CONCRETE HOUSEKEEPING PADS UNDER ALL EQUIPMENT WHERE INDICATED ON PLAN. PADS SHALL BE 6" WIDER AND LONGER THAN THE EQUIPMENT WHICH THEY SUPPORT. VERIFY SPECIFIC EQUIPMENT SIZE PRIOR TO POURING THE CONCRETE PADS. PADS SHALL HAVE A CONTINUOUS 3/4" CHAMFER AT ALL EXPOSED CORNERS AND SHALL BE 3 1/2" HIGH UNLESS OTHERWISE INDICATED ON PLAN.
 - SEE DWG A500 FOR ROOF DETAILS. SEE DWG A510 THROUGH A517 FOR EXTERIOR DETAILS. SEE DWG A530 FOR DOOR INFORMATION.
 - EXISTING STRUCTURAL GRID INFORMATION IS BASED ON SHEPLEY BULLFINCH RICHARDSON AND ABBOTT INC., DRAWING A-2.2 PROVIDED BY THE OWNER. DRAWING A-2.2 IS DATED JULY 3 '97 WITH REVISIONS (MARCH 28, 1997); (APRIL 25, 1997); (JANUARY 29, 1998); AND (SEPTEMBER 17, 1998) HAVING BEEN REVIEWED BY MCCARTHY BROTHERS CO. AND BEING CALLED "RECORD DRAWINGS" (DECEMBER 1, 1998). ADDITIONAL EXISTING SURVEY INFORMATION WAS PROVIDED BY WILLIAM A. BERRY & SON, INC. ON JUNE 8, 2004. GENERAL CONTRACTOR TO VERIFY ALL EXISTING CONDITIONS EFFECTED BY THE NEW CONSTRUCTION.

MARK	ISSUE DATE	DESCRIPTION
PERMIT	09/18/04	PERMIT SET
BD	08/28/04	BD SET

Issue Log

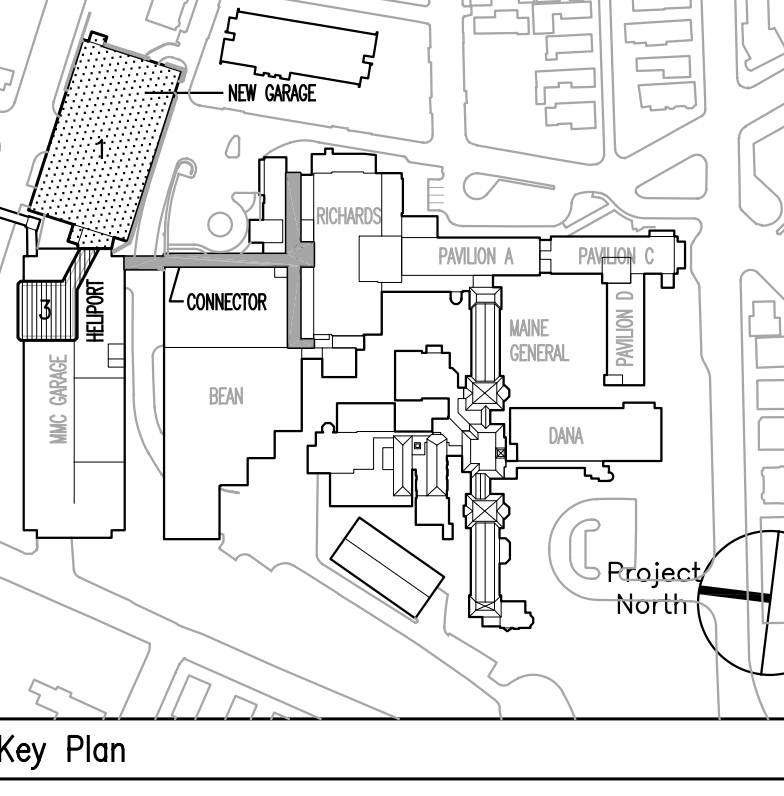

TRO
ARCHITECTURAL
PLANNING
ENGINEERING
INTERIOR
The Ritchie Organizat'
80 Bridge Street
Newton, MA 02459-1
617-555-94

Maine Medical Center
Pkg F - Garage / Vault / Conn / Heliport
Portland, ME MMC Project No. 21845

Drawing Title
GARAGE ROOF PLAN

Commission No. 4678 Date Issued 08/28/04
Scale 1/8" = 1'-0" Sheet Number PKG-F
Drawn By BUS
Approved By BS
Filename 4678A20R.dwg
Copyright © 2004 The Ritchie Organization

A20R.1