


FLOOR	DESCRIPTION
GROUND FLOOR	LOBBY - GRD FLS
MEZZANINE	LOBBY - MEZZANINE FLS
MEZZANINE	LOBBY - MEZZANINE FLS
SUB LEVEL 1	LOBBY - UL B1
SUB LEVEL 2	LOBBY - UL B2
SUB LEVEL 3	LOBBY - UL B3
SUB LEVEL 4	LOBBY - UL B4
SUB LEVEL 5	LOBBY - UL B5
CONNECTOR	CONNECTOR - GROUND FLOOR
CONNECTOR	CONNECTOR - BASEMENT FLOOR
CONNECTOR	CONNECTOR - BASEMENT FLOOR

EXISTING RICHARDS BUILDING
EXISTING L.L. BEAN BUILDING


NEW GARAGE
NEW ELEVATOR STAIR TOWER
NEW BRIDGE
NEW CONNECTOR

MEZZANINE
MEZZANINE - 4 FLS
MEZZANINE - 3 FLS
MEZZANINE - 2 FLS
MEZZANINE - 1 FLS
ACCESS ROAD
ELEC. VAULT - UL B1
ELEC. VAULT - UL B1


CONCRETE ST. SUB LEVEL 6

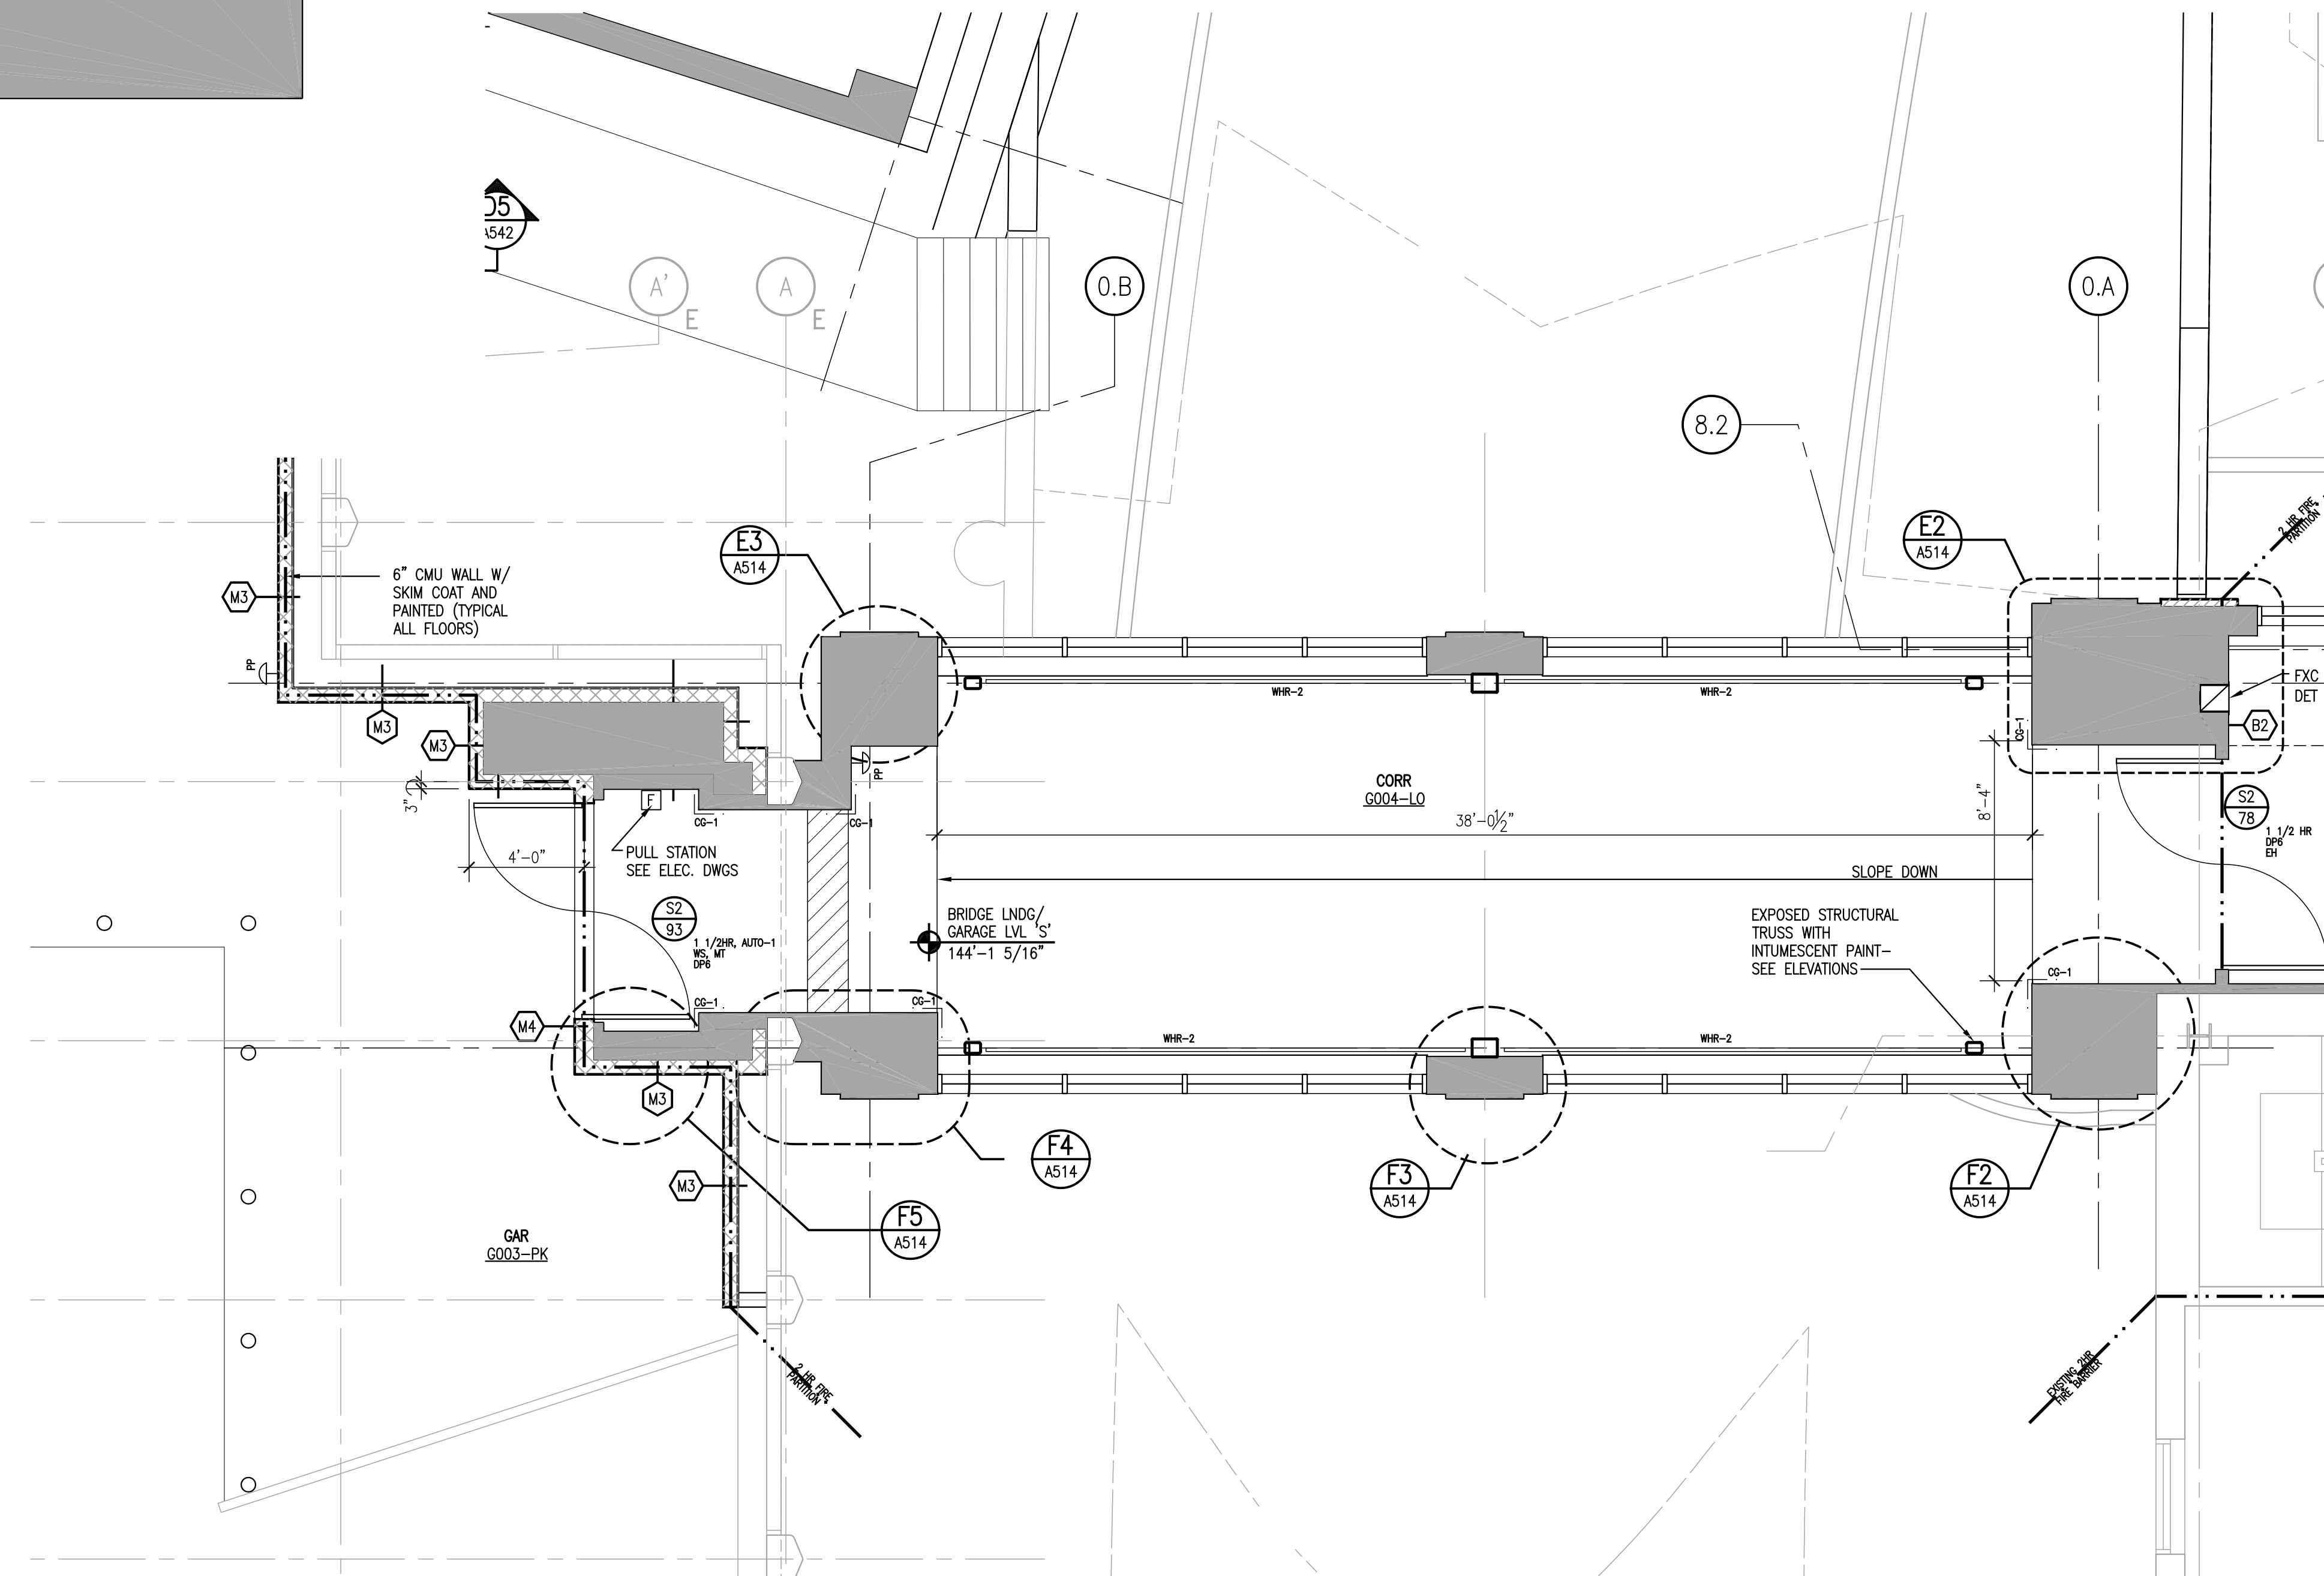

D3 PARTIAL ENLARGED
BRIDGE FLOOR PLAN AT GROUND LEVEL ELEV: 145'-10"
SCALE: 1/4" = 1'-0"

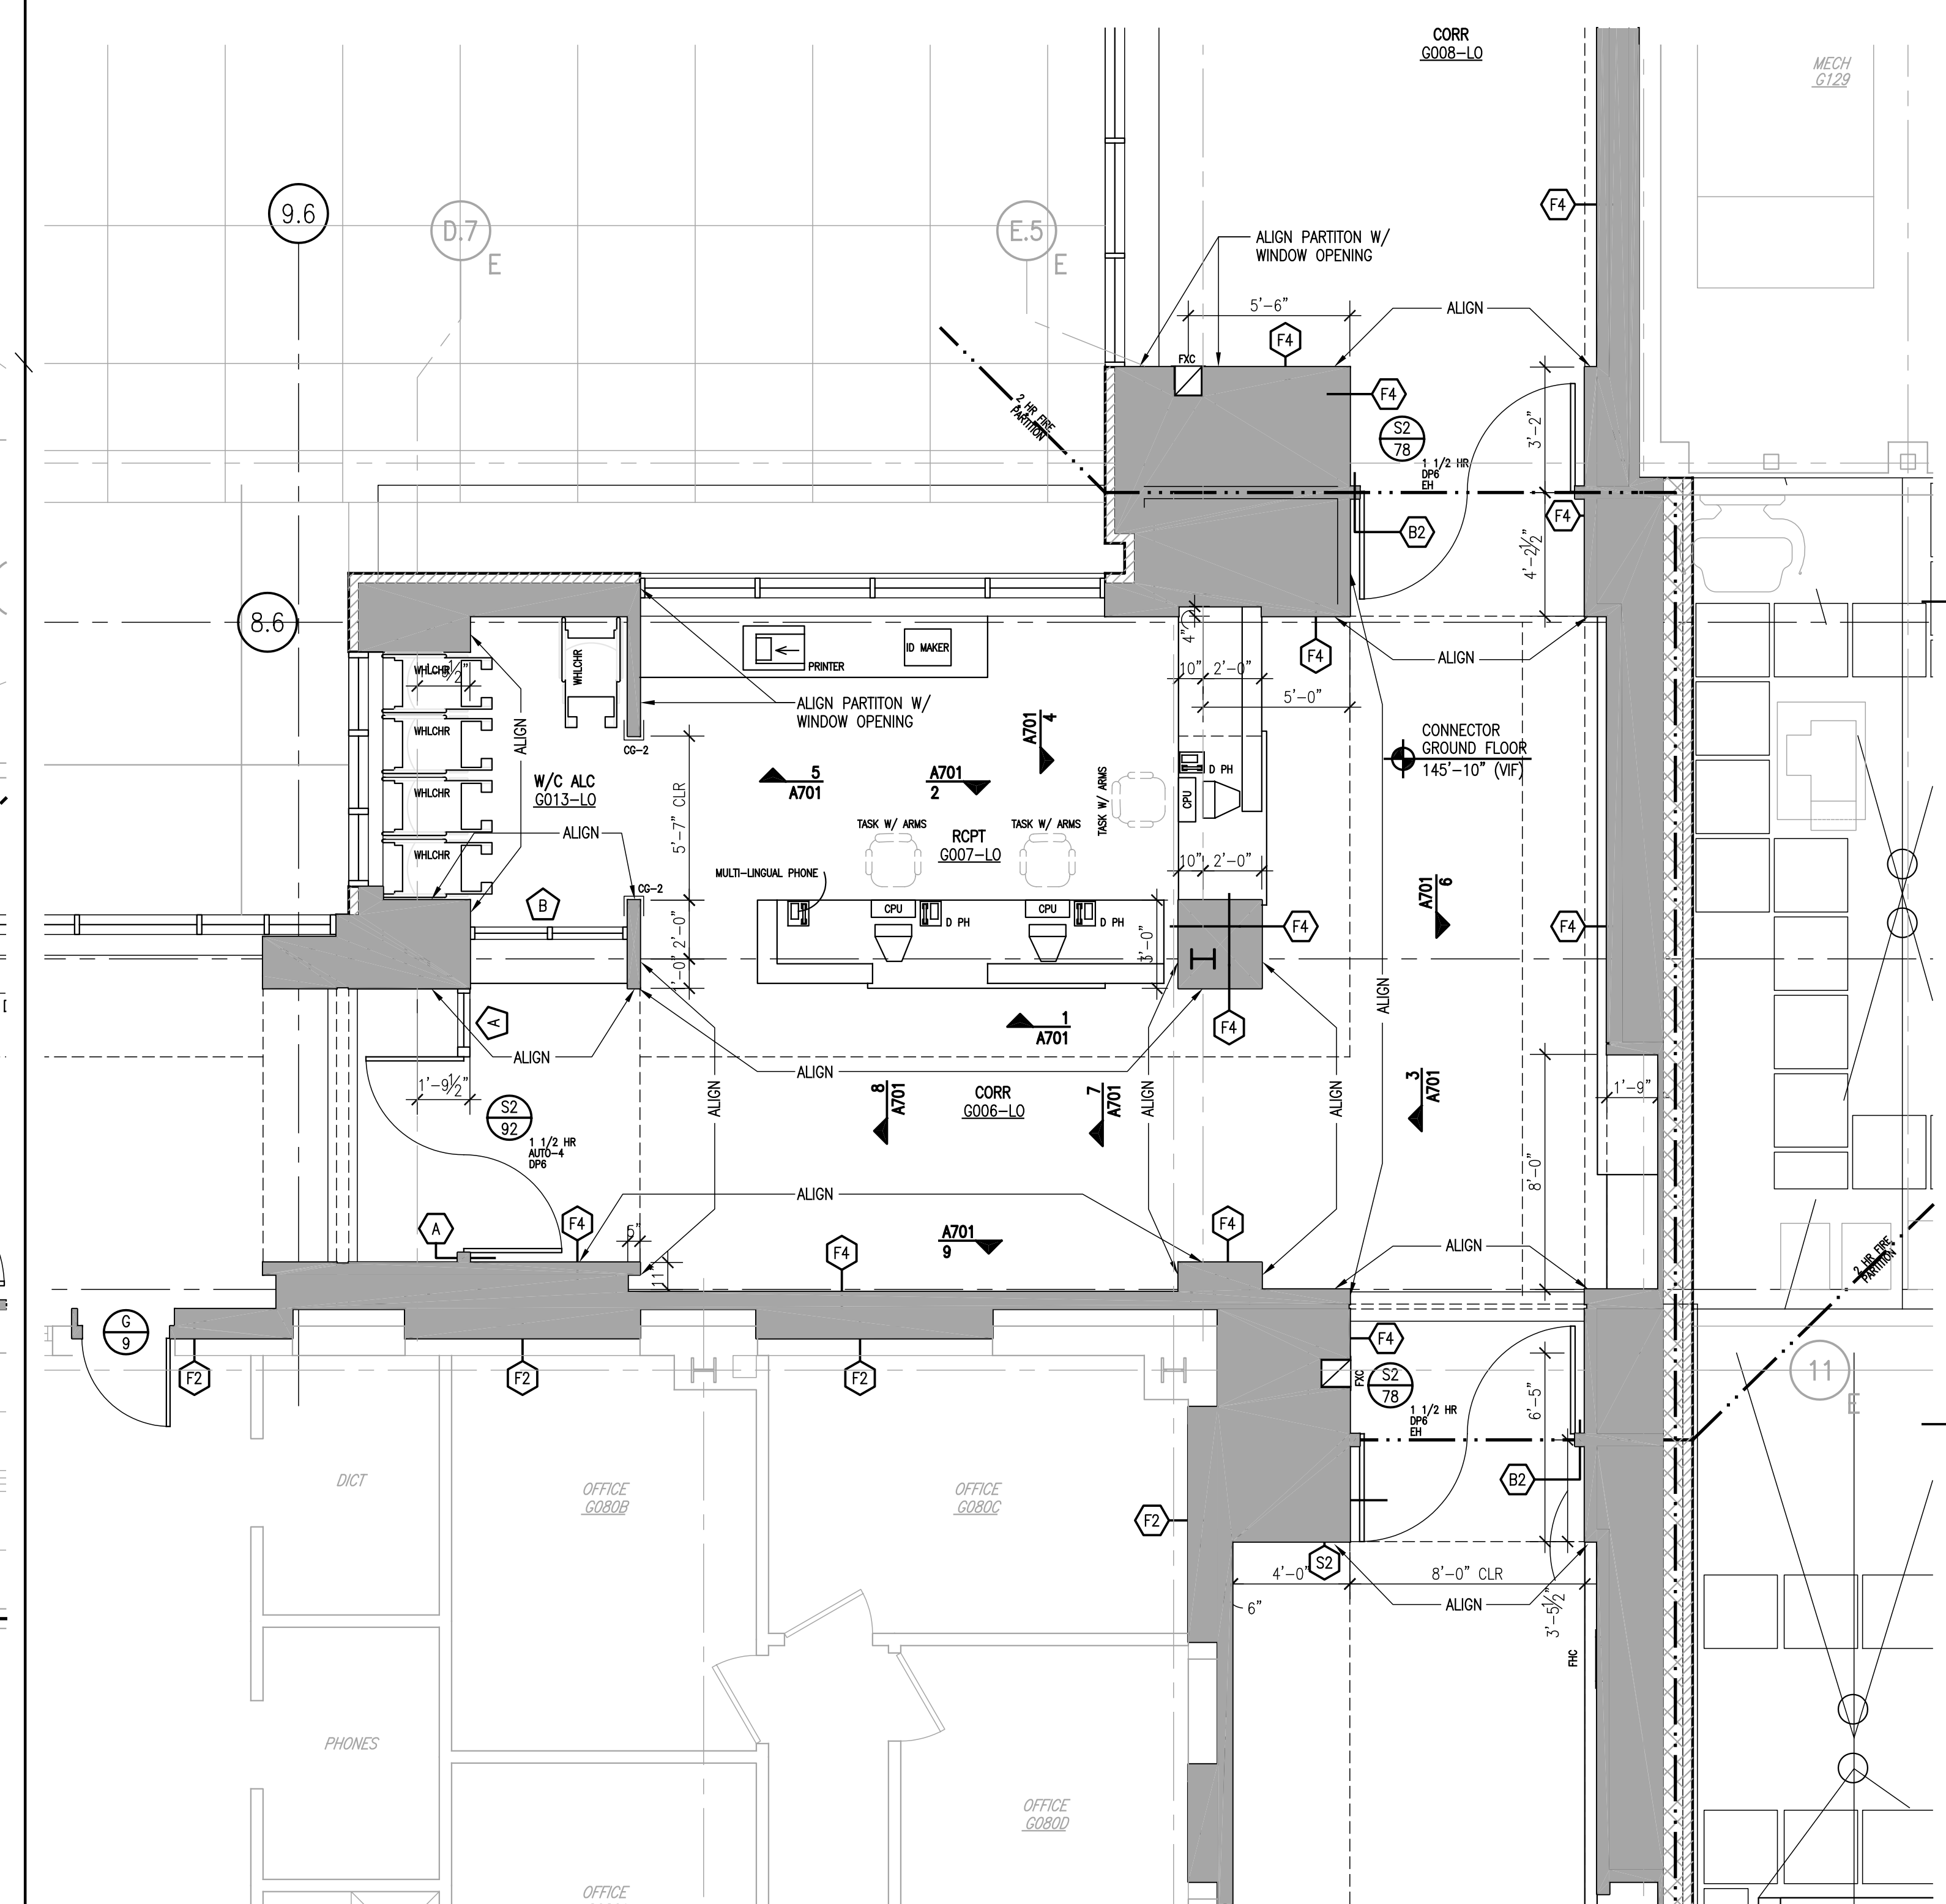


B3 PARTIAL ENLARGED
LOBBY FLOOR PLAN ELEV: 145'-10"
SCALE: 1/4" = 1'-0"

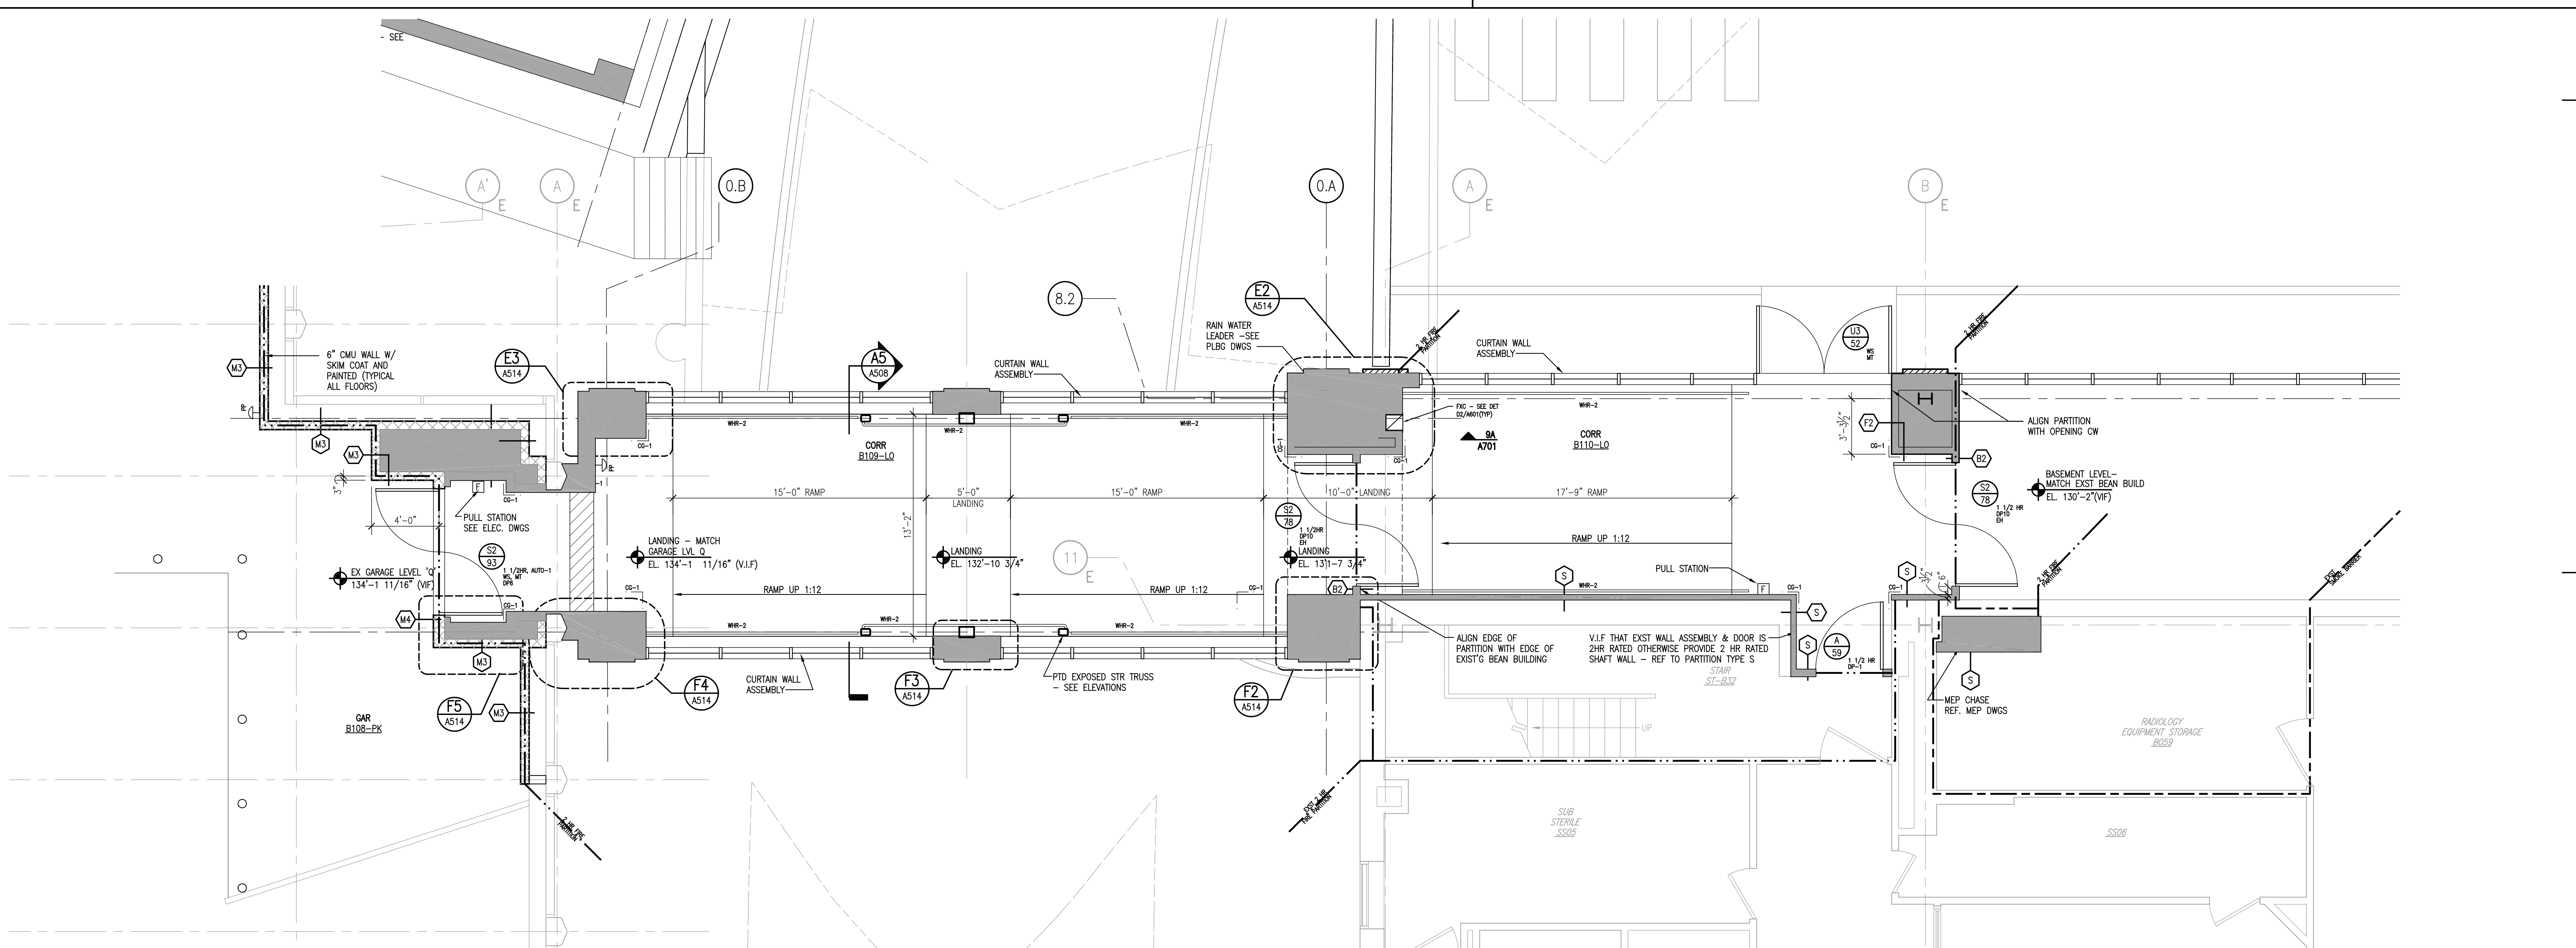

B5 PARTIAL ENLARGED
BRIDGE FLOOR PLAN AT BASEMENT LEVEL ELEV: 130'-2"
SCALE: 1/4" = 1'-0"

- General Notes:
- TYPICAL PARTITION TYPES ARE AS FOLLOWS UNLESS NOTED OTHERWISE:
INTERIOR PARTITIONS - TYPE A
CORRIDOR PARTITIONS - TYPE C
 - REFERENCE SYMBOLS AS FOLLOWS:
DOOR AND HARDWARE REFERENCE SYMBOL. SEE SHEET ASSO.
PARTITION TYPE REFERENCE SYMBOL. SEE SHEET ASSO.
VIEW WINDOW TYPE REFERENCE SYMBOL. SEE SHEET ASSO.
GLAZING TYPE REFERENCE SYMBOL
INTERIOR ELEVATION TAG
 - RATED PARTITIONS ARE INDICATED AS FOLLOWS:
1HR RATED FIRE PARTITION
2HR RATED FIRE PARTITION
1HR SMOKE BARRIER
2HR RATED FIRE AND SMOKE BARRIER
 - HOUSEKEEPING PADS: PROVIDE REINFORCED CONCRETE HOUSEKEEPING PADS UNDER ALL EQUIPMENT WHERE INDICATED ON PLAN. PADS SHALL BE 6" WIDER AND LONGER THAN THE EQUIPMENT WHICH THEY SUPPORT. VERIFY SPECIFIC EQUIPMENT SIZE PRIOR TO POURING THE CONCRETE PADS. PADS SHALL HAVE A CONTINUOUS 3/4" CHAMFER AT ALL EXPOSED CORNERS AND SHALL BE 3 1/2" HIGH UNLESS OTHERWISE INDICATED ON PLAN.
 - SEE DWG A600 FOR ROOF DETAILS. SEE DWG A510 THROUGH A517 FOR EXTERIOR DETAILS. SEE DWG A530 FOR DOOR INFORMATION.
 - EXISTING STRUCTURAL GRID INFORMATION IS BASED ON SHEPLEY BULLFINCH RICHARDSON AND ABBOTT INC., DRAWING A-2.2 PROVIDED BY THE OWNER. DRAWING A-2.2 IS DATED JULY 3 '97, WITH REVISIONS (MARCH 28, 1997); (APRIL 25, 1997); (JANUARY 29, 1998); AND (SEPTEMBER 17, 1998) HAVING BEEN REVIEWED BY MCCARTHY BROTHERS CO. AND BEING CALLED "SECOND DRAWINGS" (DECEMBER 1, 1998). ADDITIONAL EXISTING SURVEY INFORMATION WAS PROVIDED BY WILLIAM A. BERRY & SON, INC. ON JUNE 9, 2004. GENERAL CONTRACTOR TO VERIFY ALL EXISTING CONDITIONS EFFECTED BY THE NEW CONSTRUCTION.

MARK	ISSUE DATE	DESCRIPTION

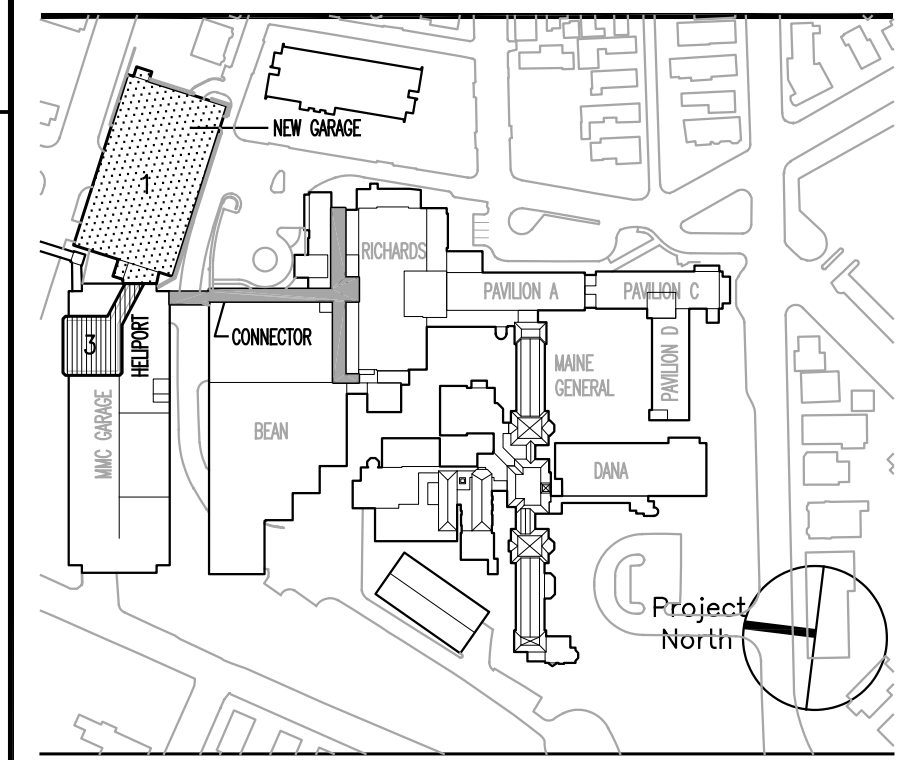

Maine Medical Center
Pkg F - Garage / Vault / Conn / Heliport
Portland, ME MMC Project No. 21845

Drawing Title
**CONNECTOR
ENLARGED PLANS**

Commission No.	4678	Date Issued	08/28/04
Scale	AS NOTED	Sheet Number	PKG-F
Drawn By	JN	Sheet Number	A222.2
Approved By	JN		
Filename	4678A222.1.dwg		
Copyright	© 2004	To Maine Medical Center	