

CONSULTANTS

0101 LANDSCAPE ARCHITECT
Sebago Technics
75 John Roberts Road, Suite 1A,
South Portland, ME 04106

STRUCTURAL ENGR. BUILDING ENVELOPE CONSULTANT
Simpson Gumpertz & Heger Inc.
41 State Street, Building 1, Suite 500,
Waltham MA 02453

MEPP ENGINEER CODE
AKF Group LLC
99 Bedford Street, 2nd Floor, Boston MA 02111


CONSTRUCTION MANAGER
Turner Construction
2 Support Lane, Suite 200, Boston MA 02210

ELEVATOR CONSULTANT
VDA (Van Deusen & Associates)
101 Summer Street, 4th Floor, Boston MA
02110

COST ESTIMATOR
D. G. Jones International
3 Baldwin Green Common, Suite 202, Woburn MA 01801


PROJECT TITLE

**Visitor Garage
Expansion**
22 Bramhall Street
Portland ME 04102

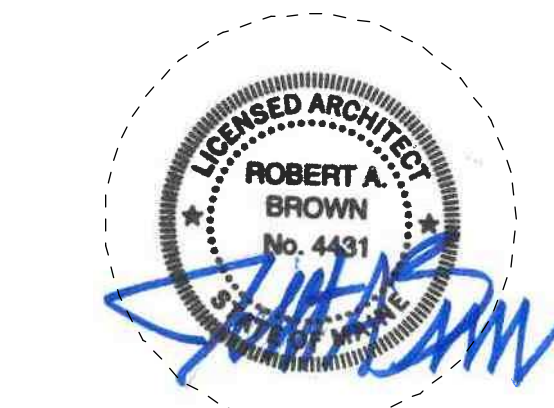


KEY PLANS

PROJECT KEY PLAN

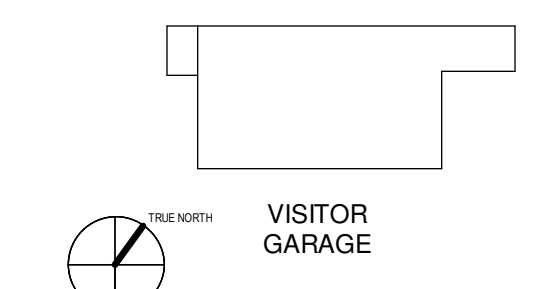

OVERALL KEY PLAN

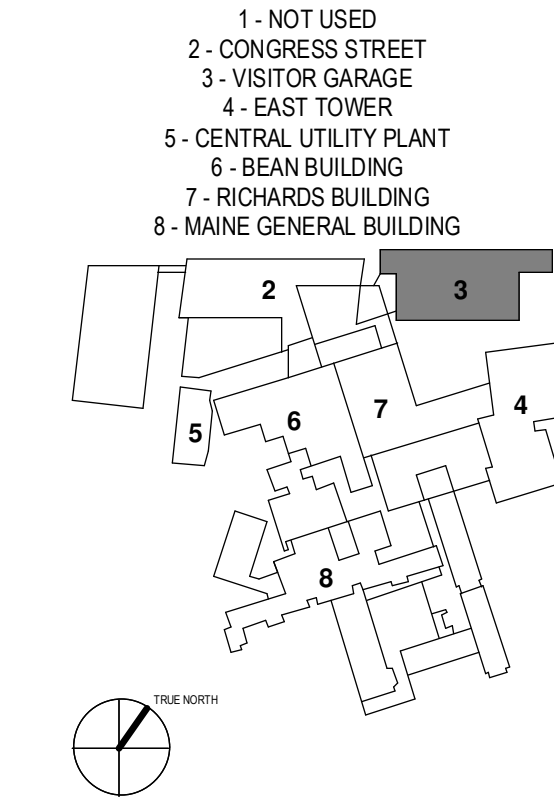

CONSTRUCTION DOCUMENT SET
SEPTEMBER 29, 2017

NO.	ISSUE	DATE
1	PERMIT SET	03.29.16
2	PERMIT SET	03.09.16
3	ISSUE	DATE
4	ISSUE	DATE

Job Number: 152182.000
Drawn: TEAM
Checked: DS/RIS
Approved: JK


TITLE
EAST ELEVATION

SHEET NUMBER

A20-40

ELEVATION LEGEND

- F - FALL PROTECTION FENCING
- P - PERFORATED METAL PANELS (SQUARE HOLES), NORTH AND WEST ELEVATIONS
- R - MESH AND CHANNEL METAL RAILINGS (MOUNTED ON PRECAST SPANDRELS)
- S - PRECAST CONCRETE SPANDREL PANELS

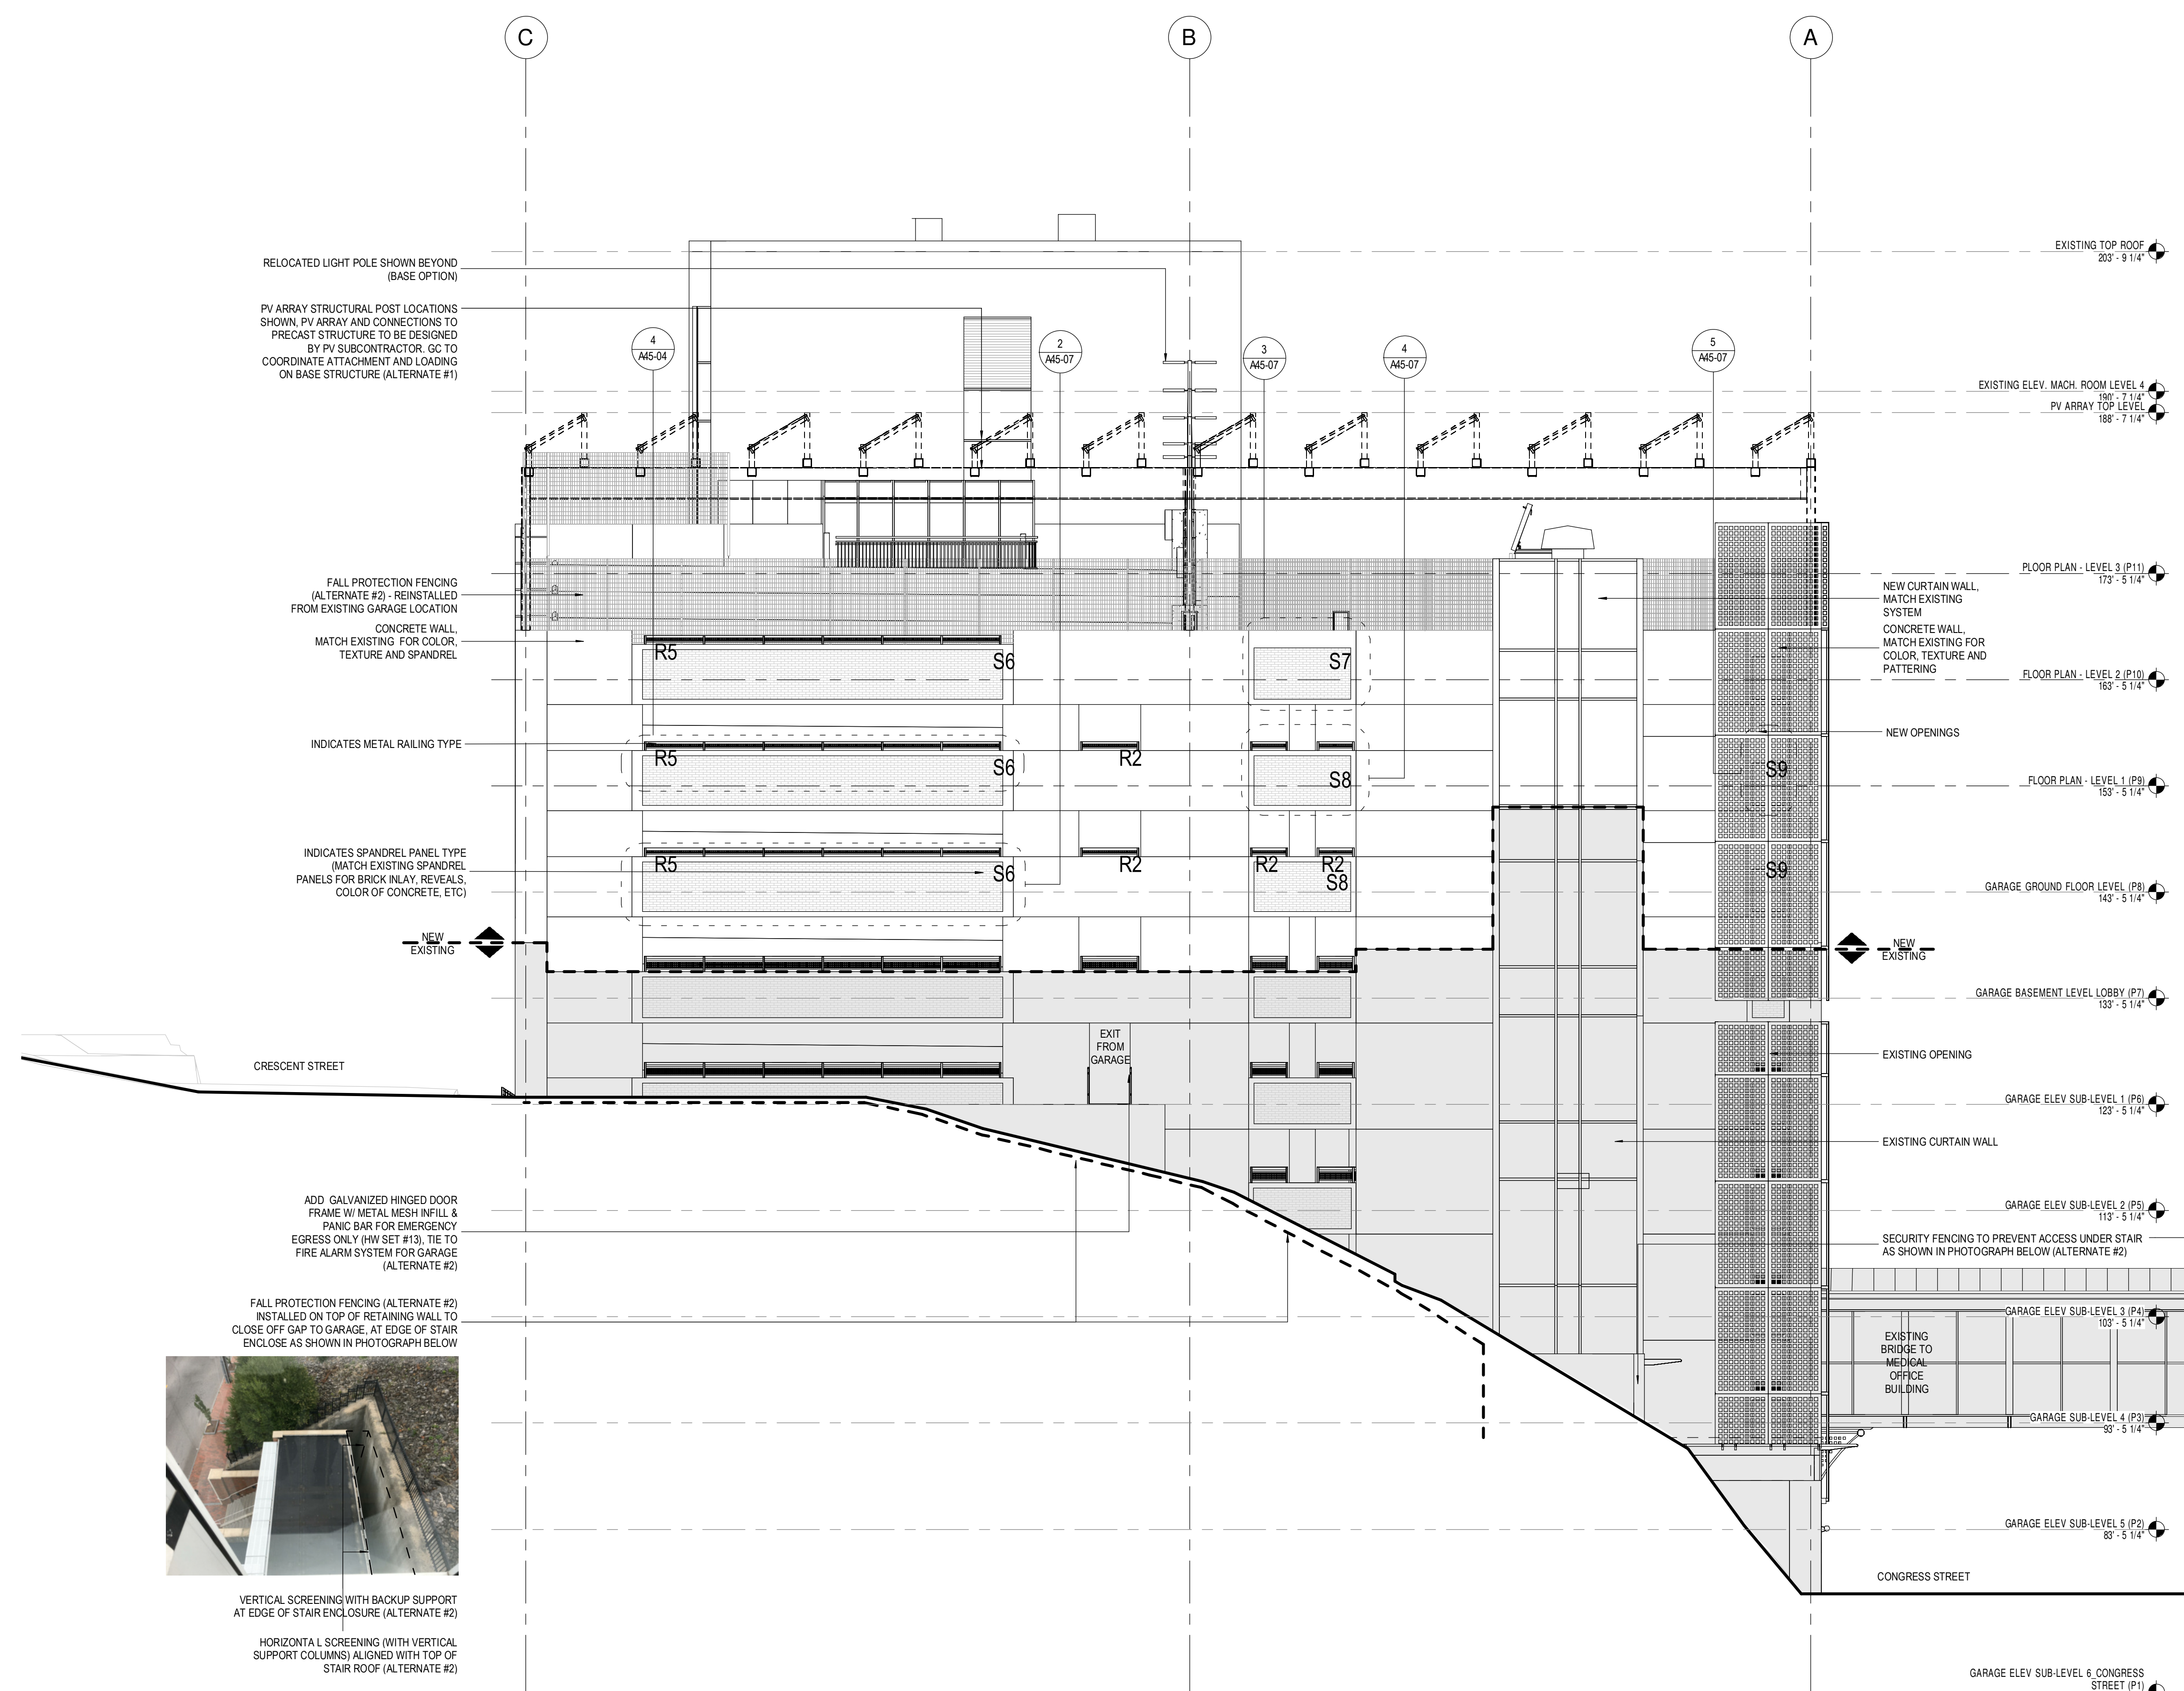

SCREENING TO PREVENT ACCESS TO SPACE UNDER STAIR WITH THE FOLLOWING ATTRIBUTES:
GALVANIZED METAL MESH AND TUBE SUPPORT, HINGED GATE WITH PANIC BAR TIED TO FIRE ALARM (HW SET #13), SEAL OFF SPACE UNDER BOTTOM RUN OF STAIRS, ANCHOR MAJOR SUPPORT TO VERTICAL STEEL TUBES AND PREVENTING CLIMBER FROM STAIRDOWN TO FLOOR SPACE (ALTERNATE #2)