




LEVEL G FLOOR PLAN  
1/8" = 1' - 0"

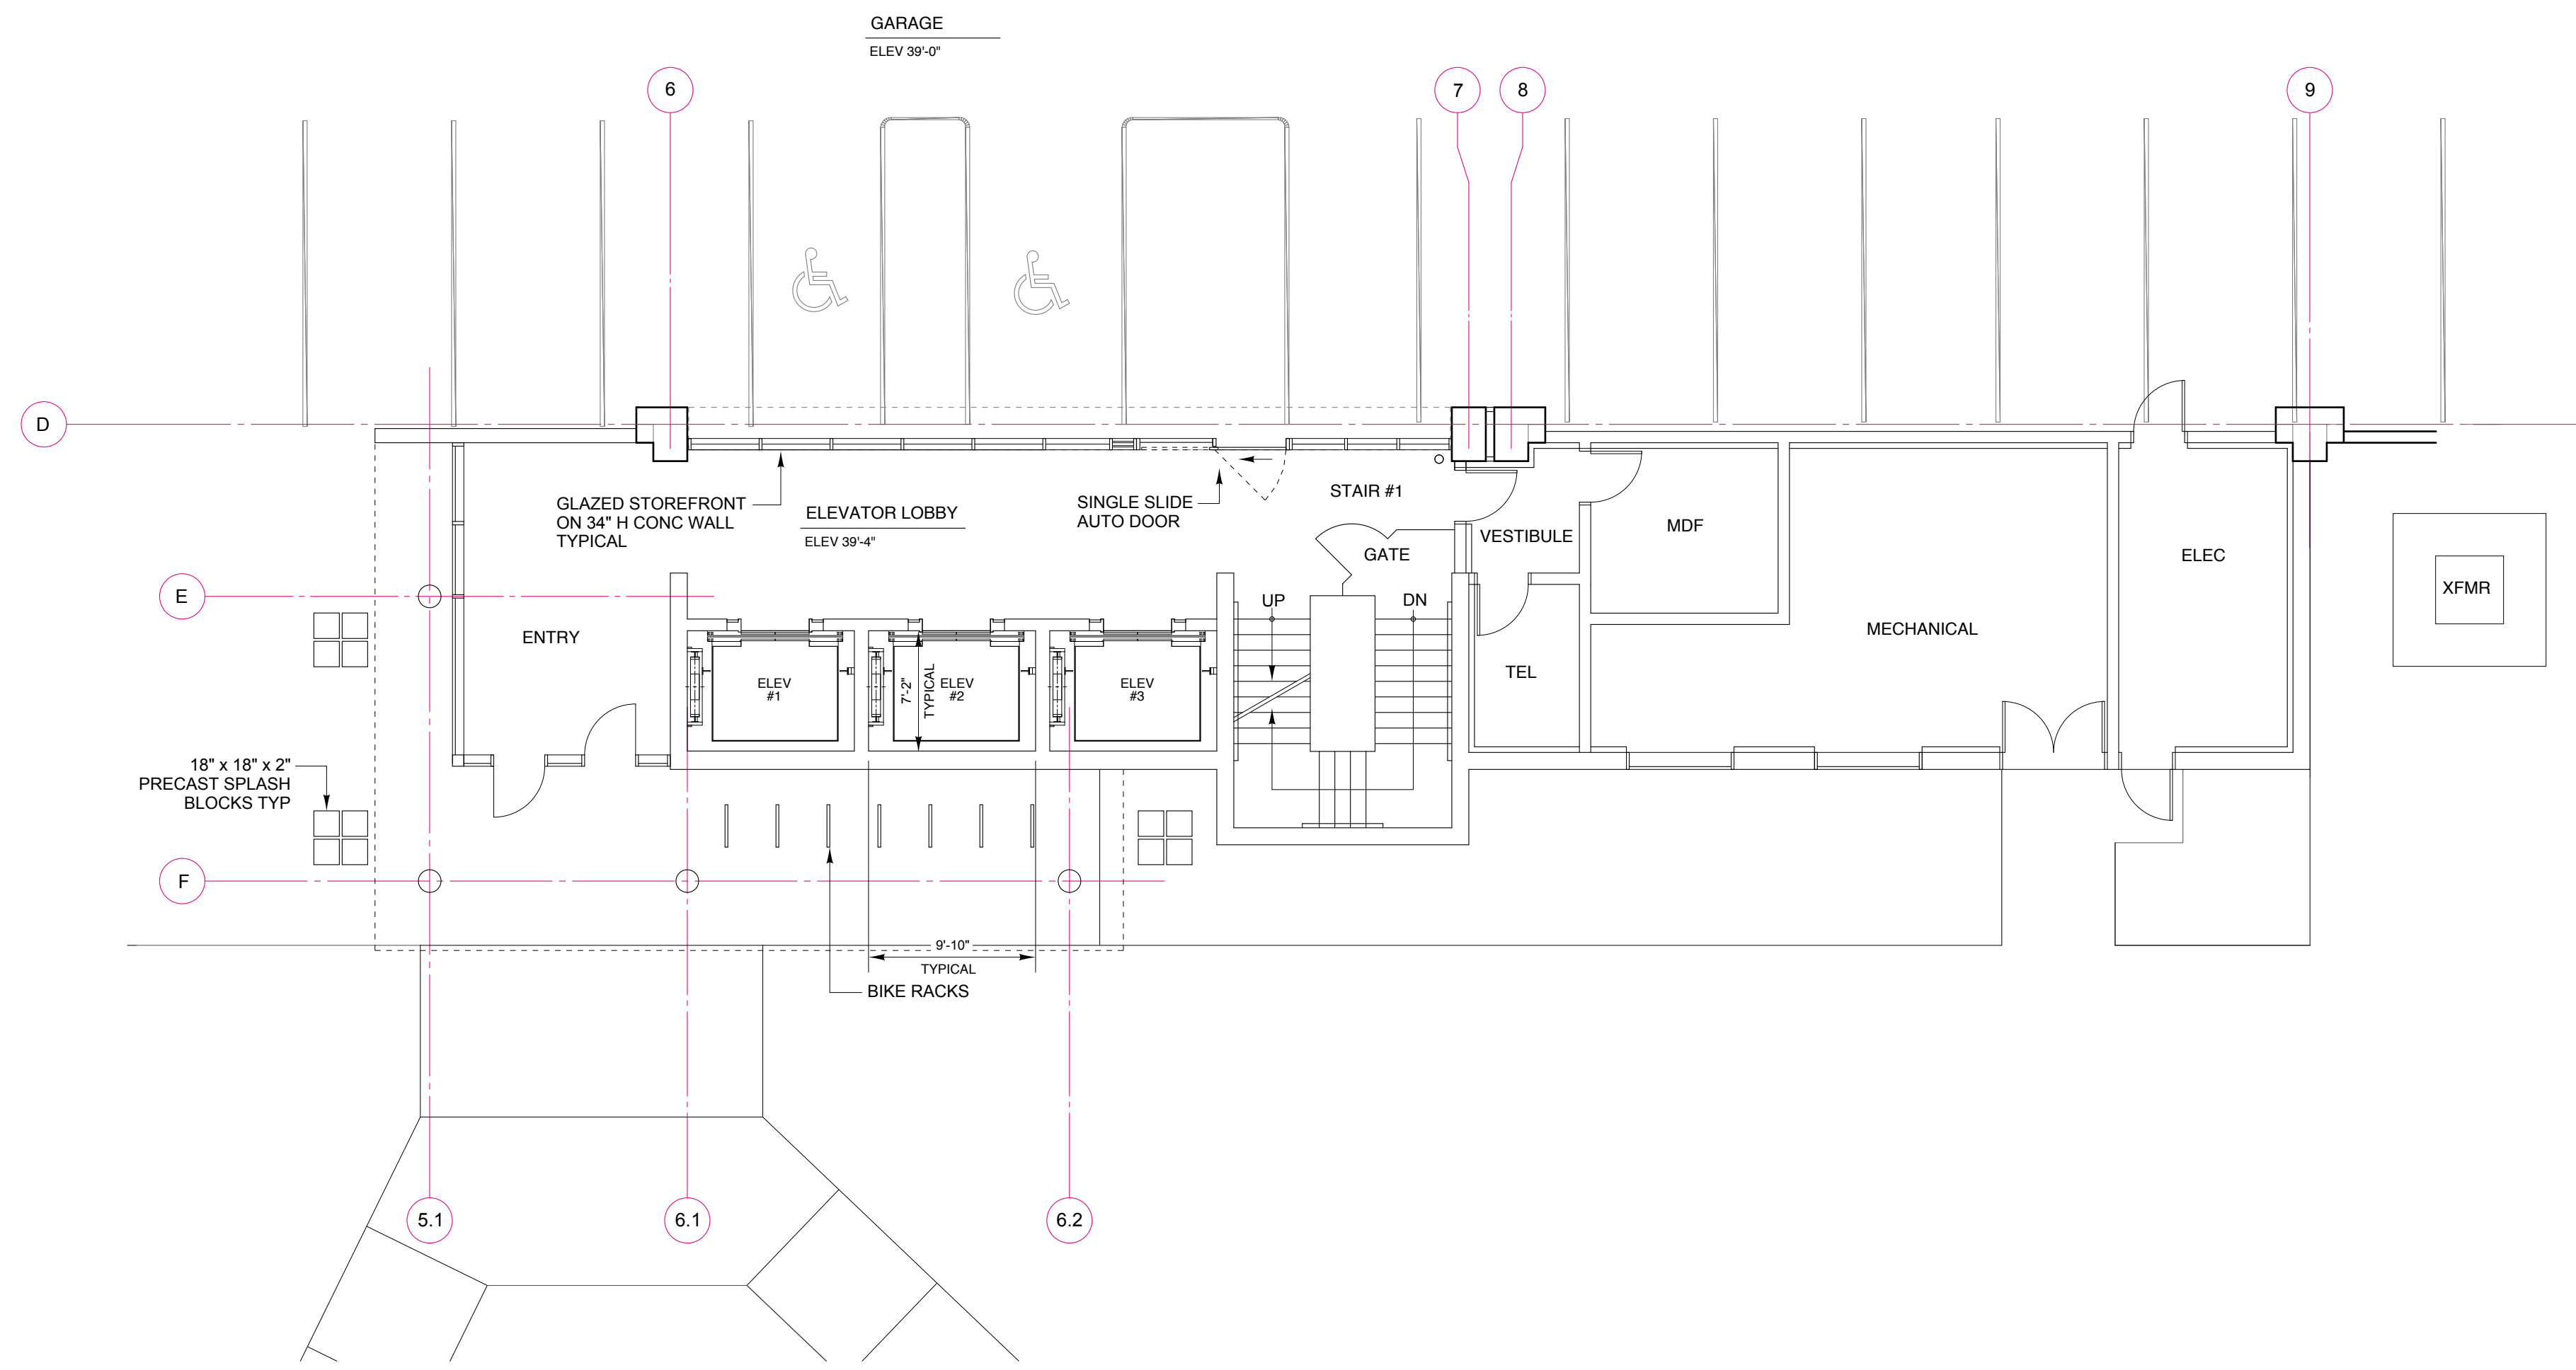


LEVEL 1 FLOOR PLAN  
1/8" = 1' - 0"

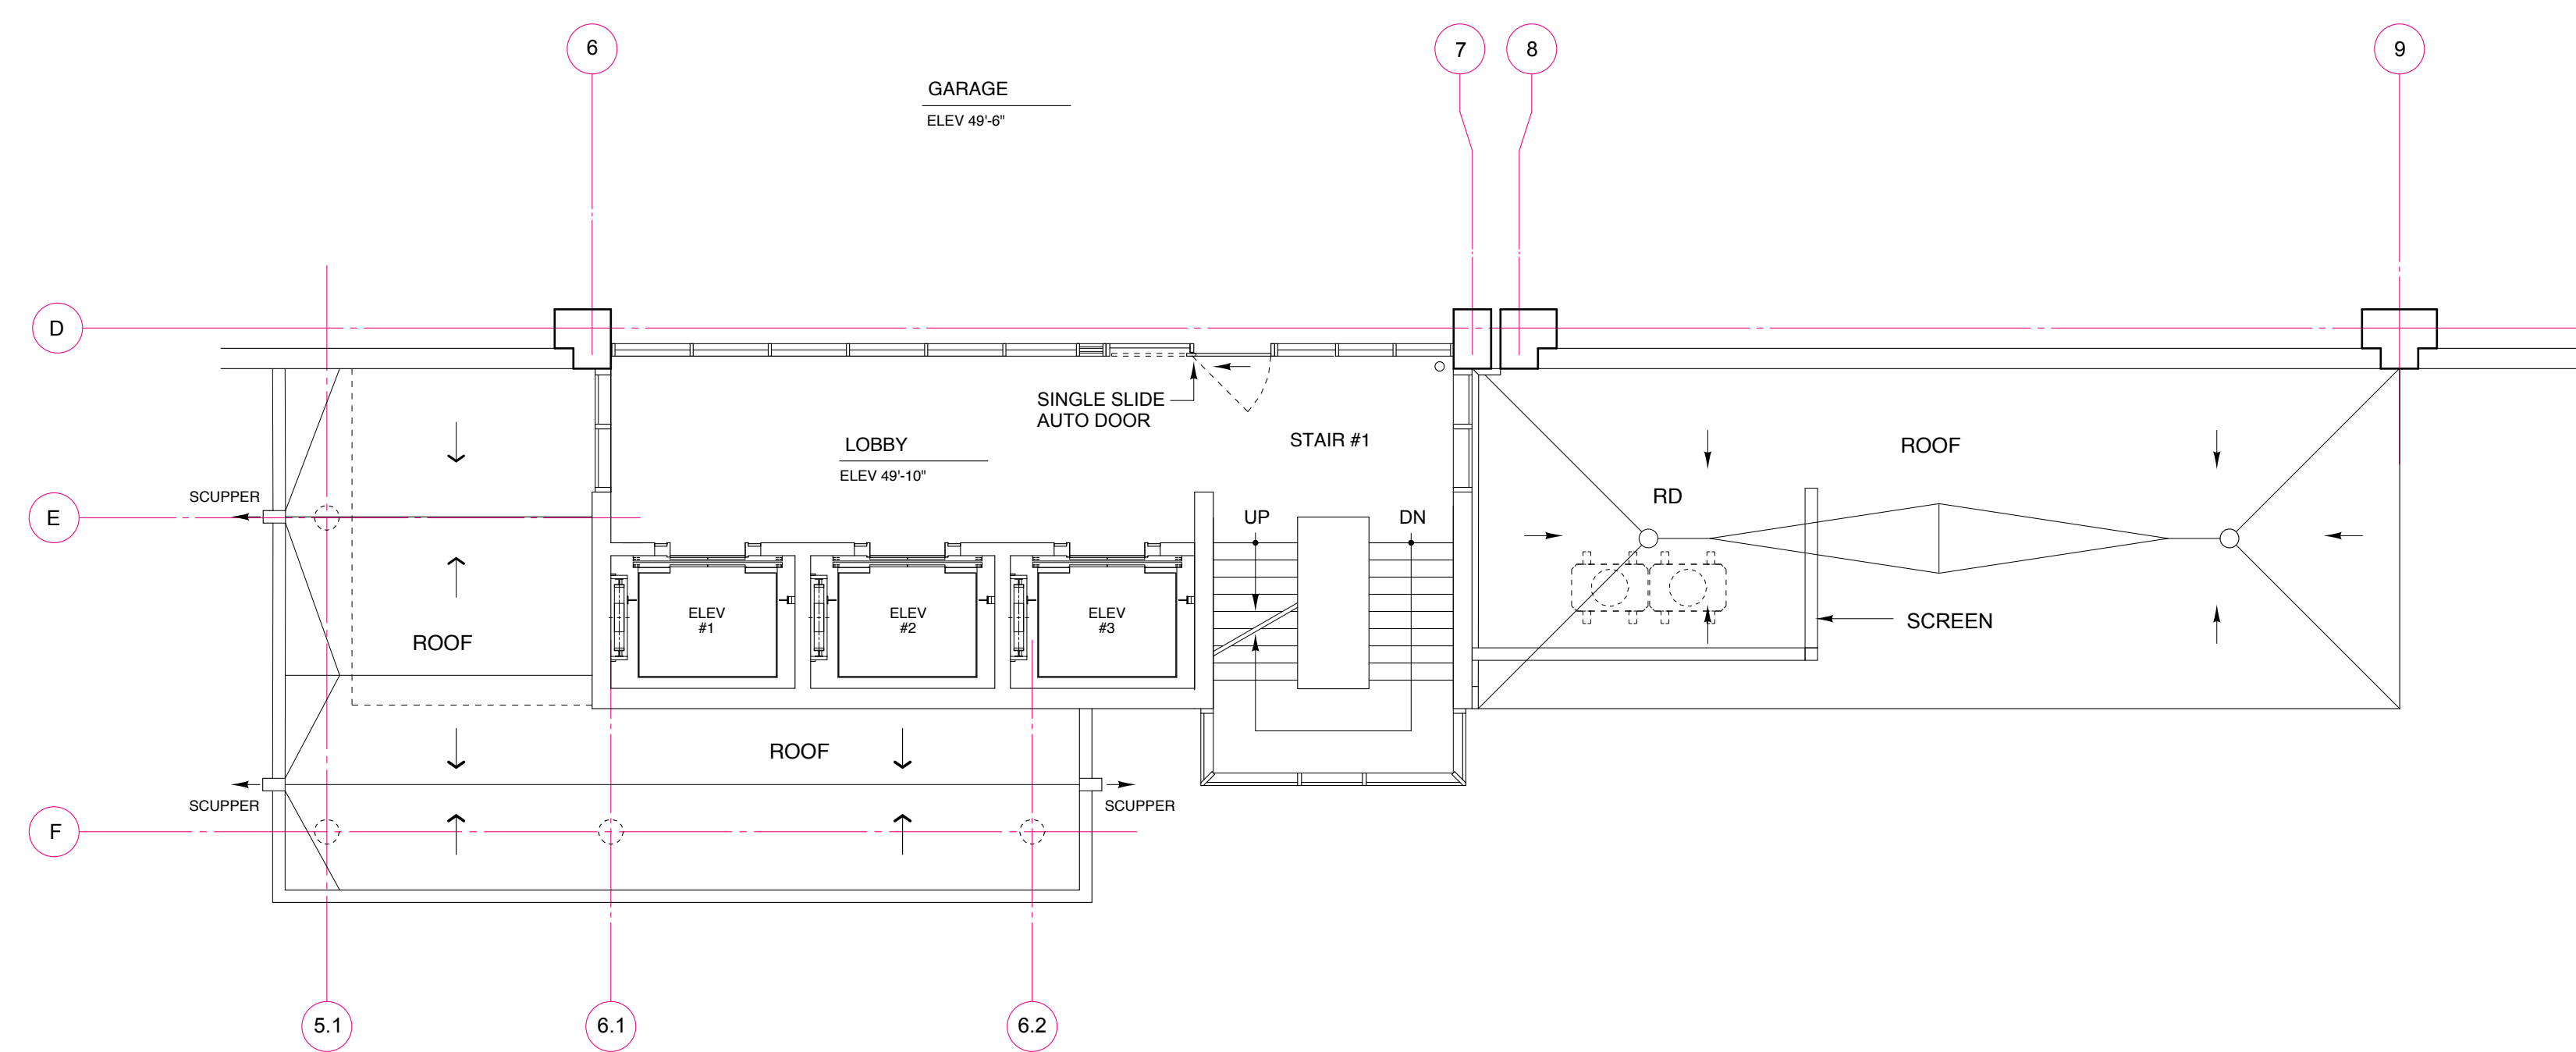

LEVEL 2 FLOOR PLAN  
1/8" = 1' - 0"

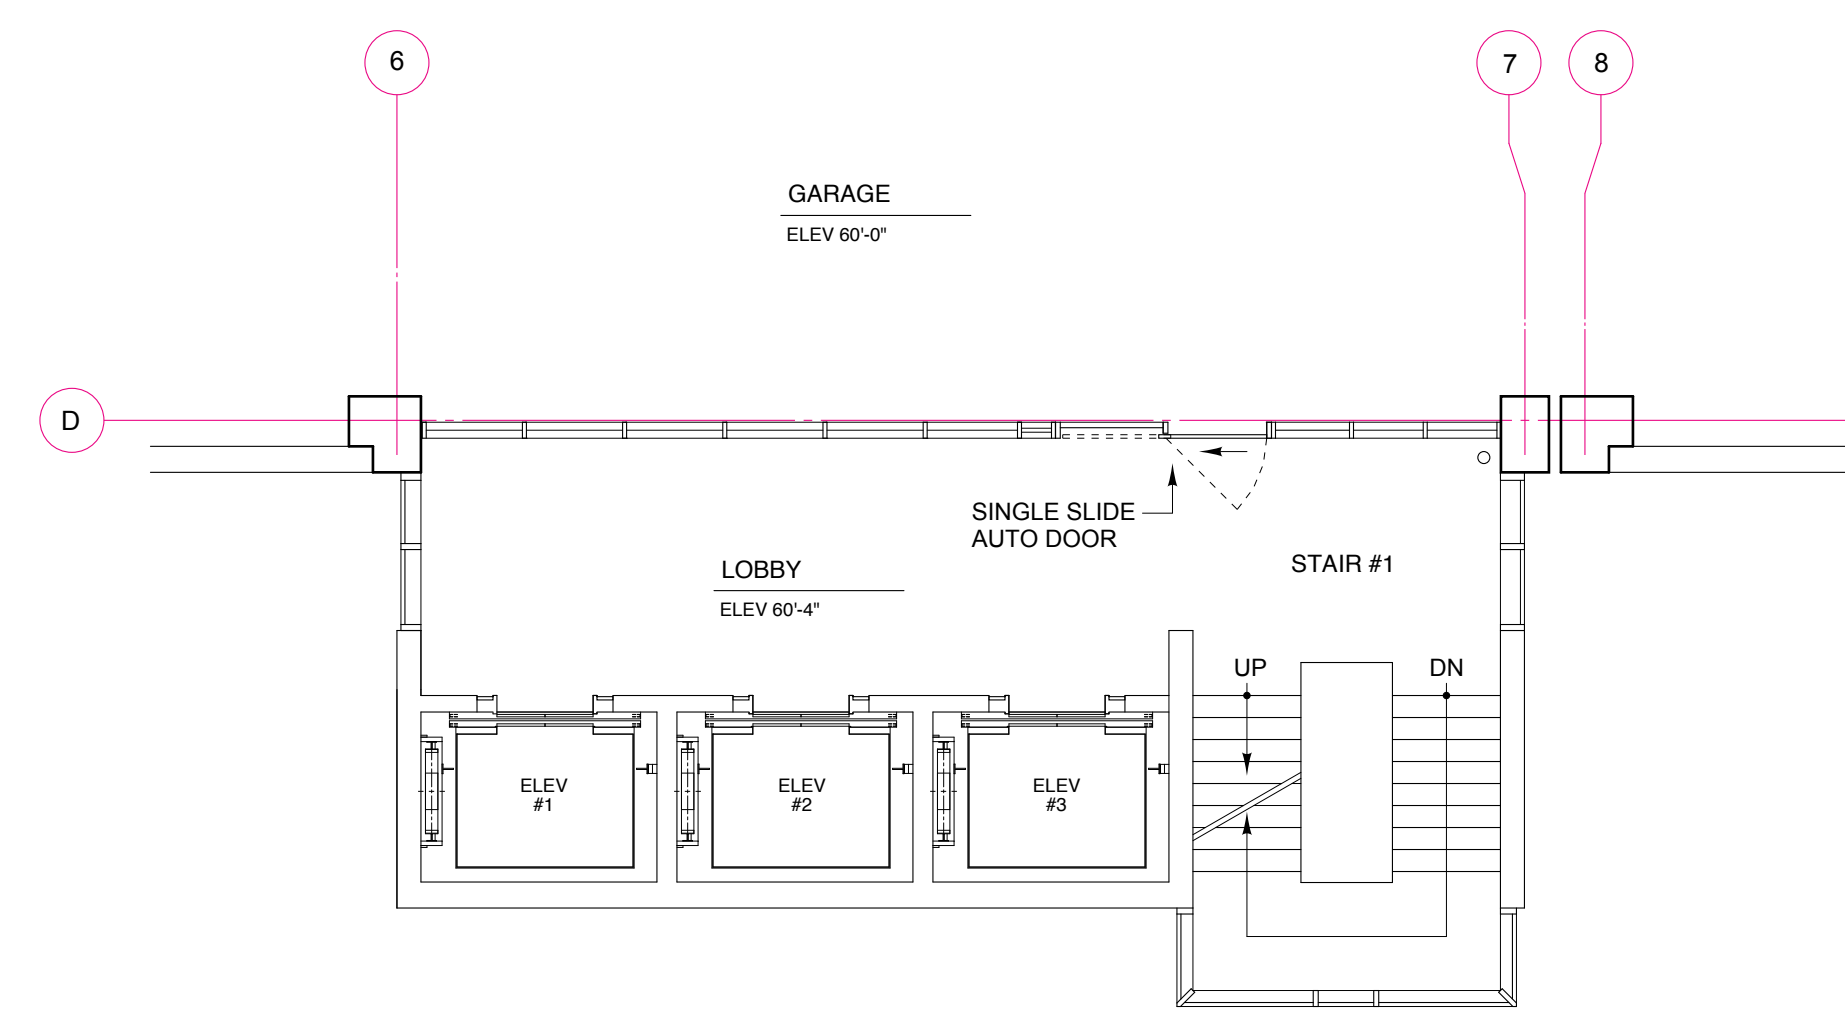

LEVEL 3 FLOOR PLAN  
1/8" = 1' - 0" LEVEL 4 - 8 SIMILAR

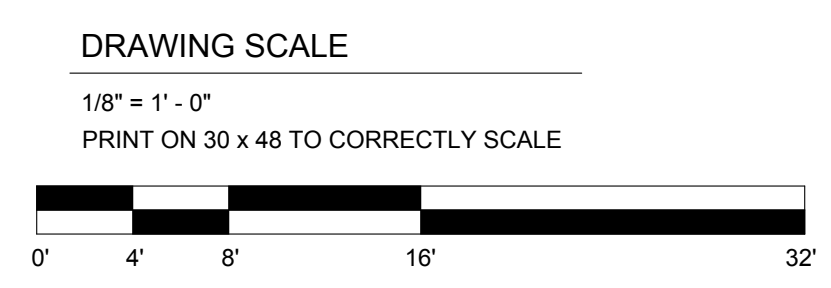

THIS DRAWING IS AN INSTRUMENT OF SERVICE AND SHALL REMAIN THE PROPERTY OF BECKER STRUCTURAL ENGINEERS INC. IT SHALL NOT BE REPRODUCED, COPIED, LENT OR DISPOSED OF DIRECTLY OR INDIRECTLY FOR ANY PURPOSE OTHER THAN FOR WHICH IT IS SPECIFICALLY PROVIDED AND MUST BE RETURNED TO BECKER STRUCTURAL ENGINEERS INC. ON COMPLETION OF WORK, IF REQUESTED.

Revised For	RESPONSE TO COMMENTS SUBMISSION
Date	08/02/18
Issued For	
Appr.	

MMC ST. JOHN ST PARKING GARAGE  
PORTLAND, ME  
CORE FLOOR PLANS

Design	MMW	Scale	AS NOTED
Drawn	MMW	Date	08/02/18
Checked	MMW	Drawer Job Number	4070